



GENERAL NOTES:
Removal of bushes or hedge to be incidental to the project.
Contractor to notify Tel. & Elec. Co. prior to construction of sewer.

Plan Scale 1"=40'
Profile Scale 1"=40' Hor.
1"=5' Vert.


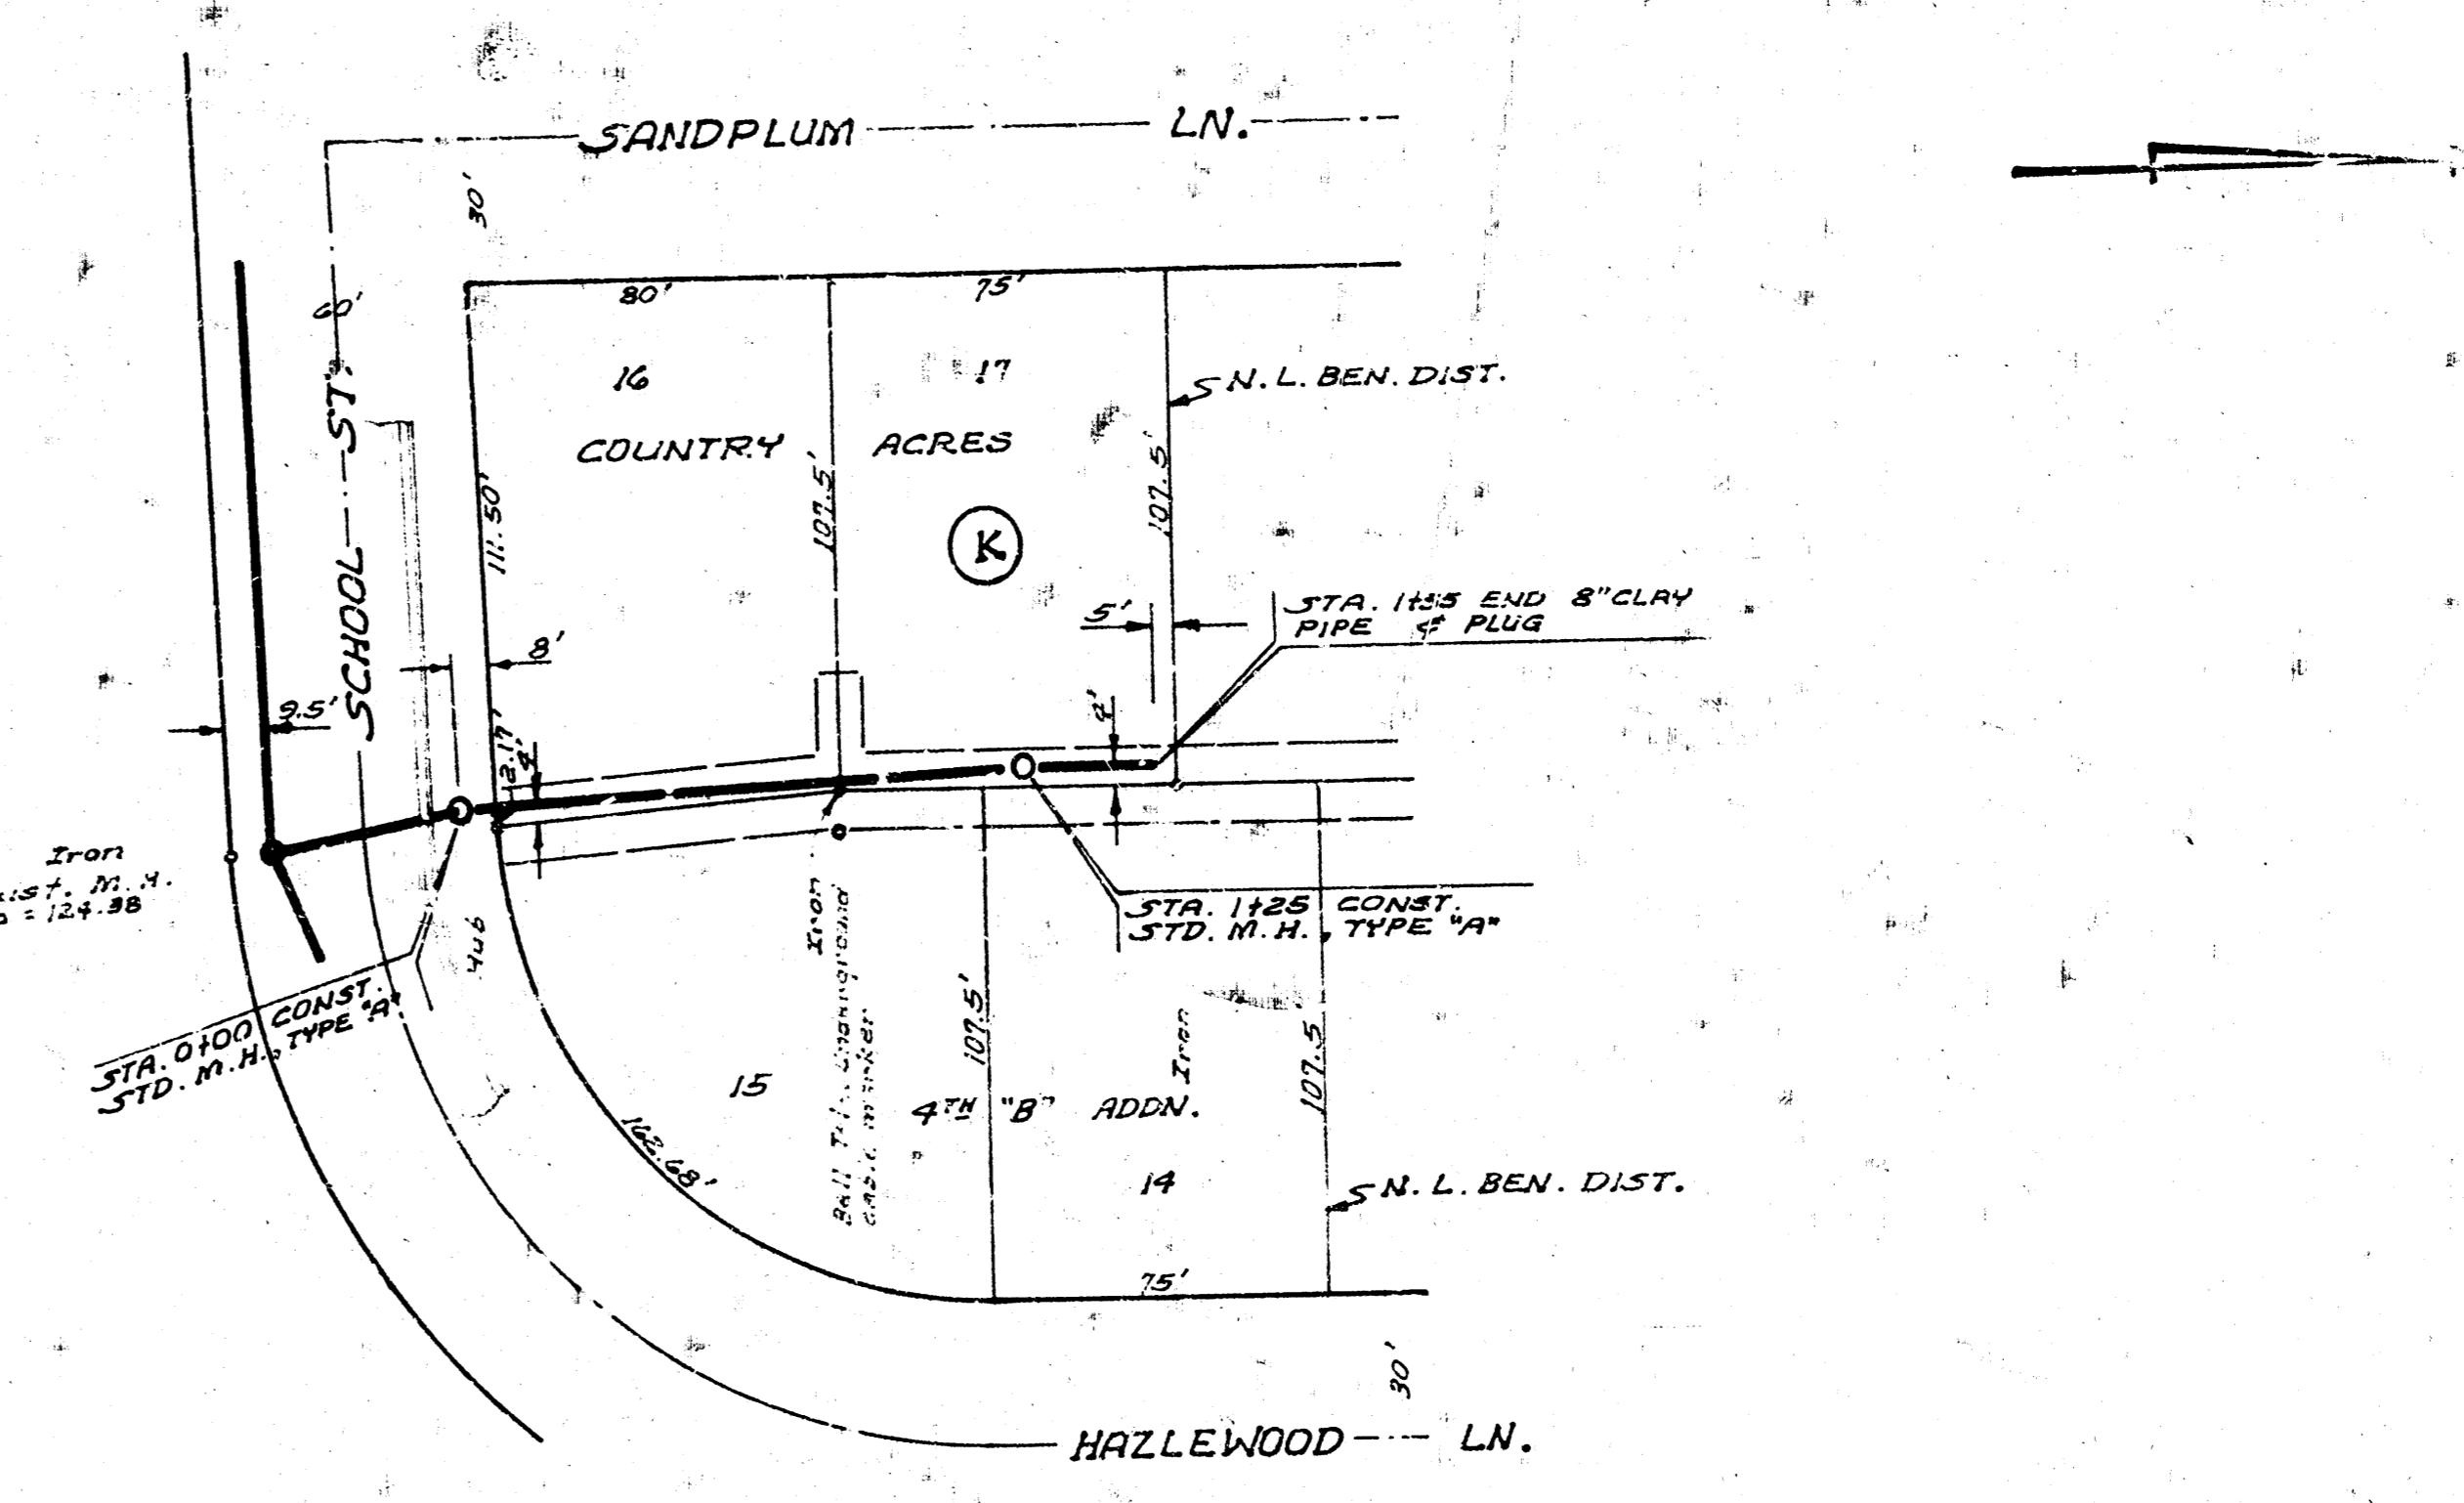


PLAN SCALE 1"=40'
PROFILE SCALE 1"=40' HOR.
1"=5' VERT.

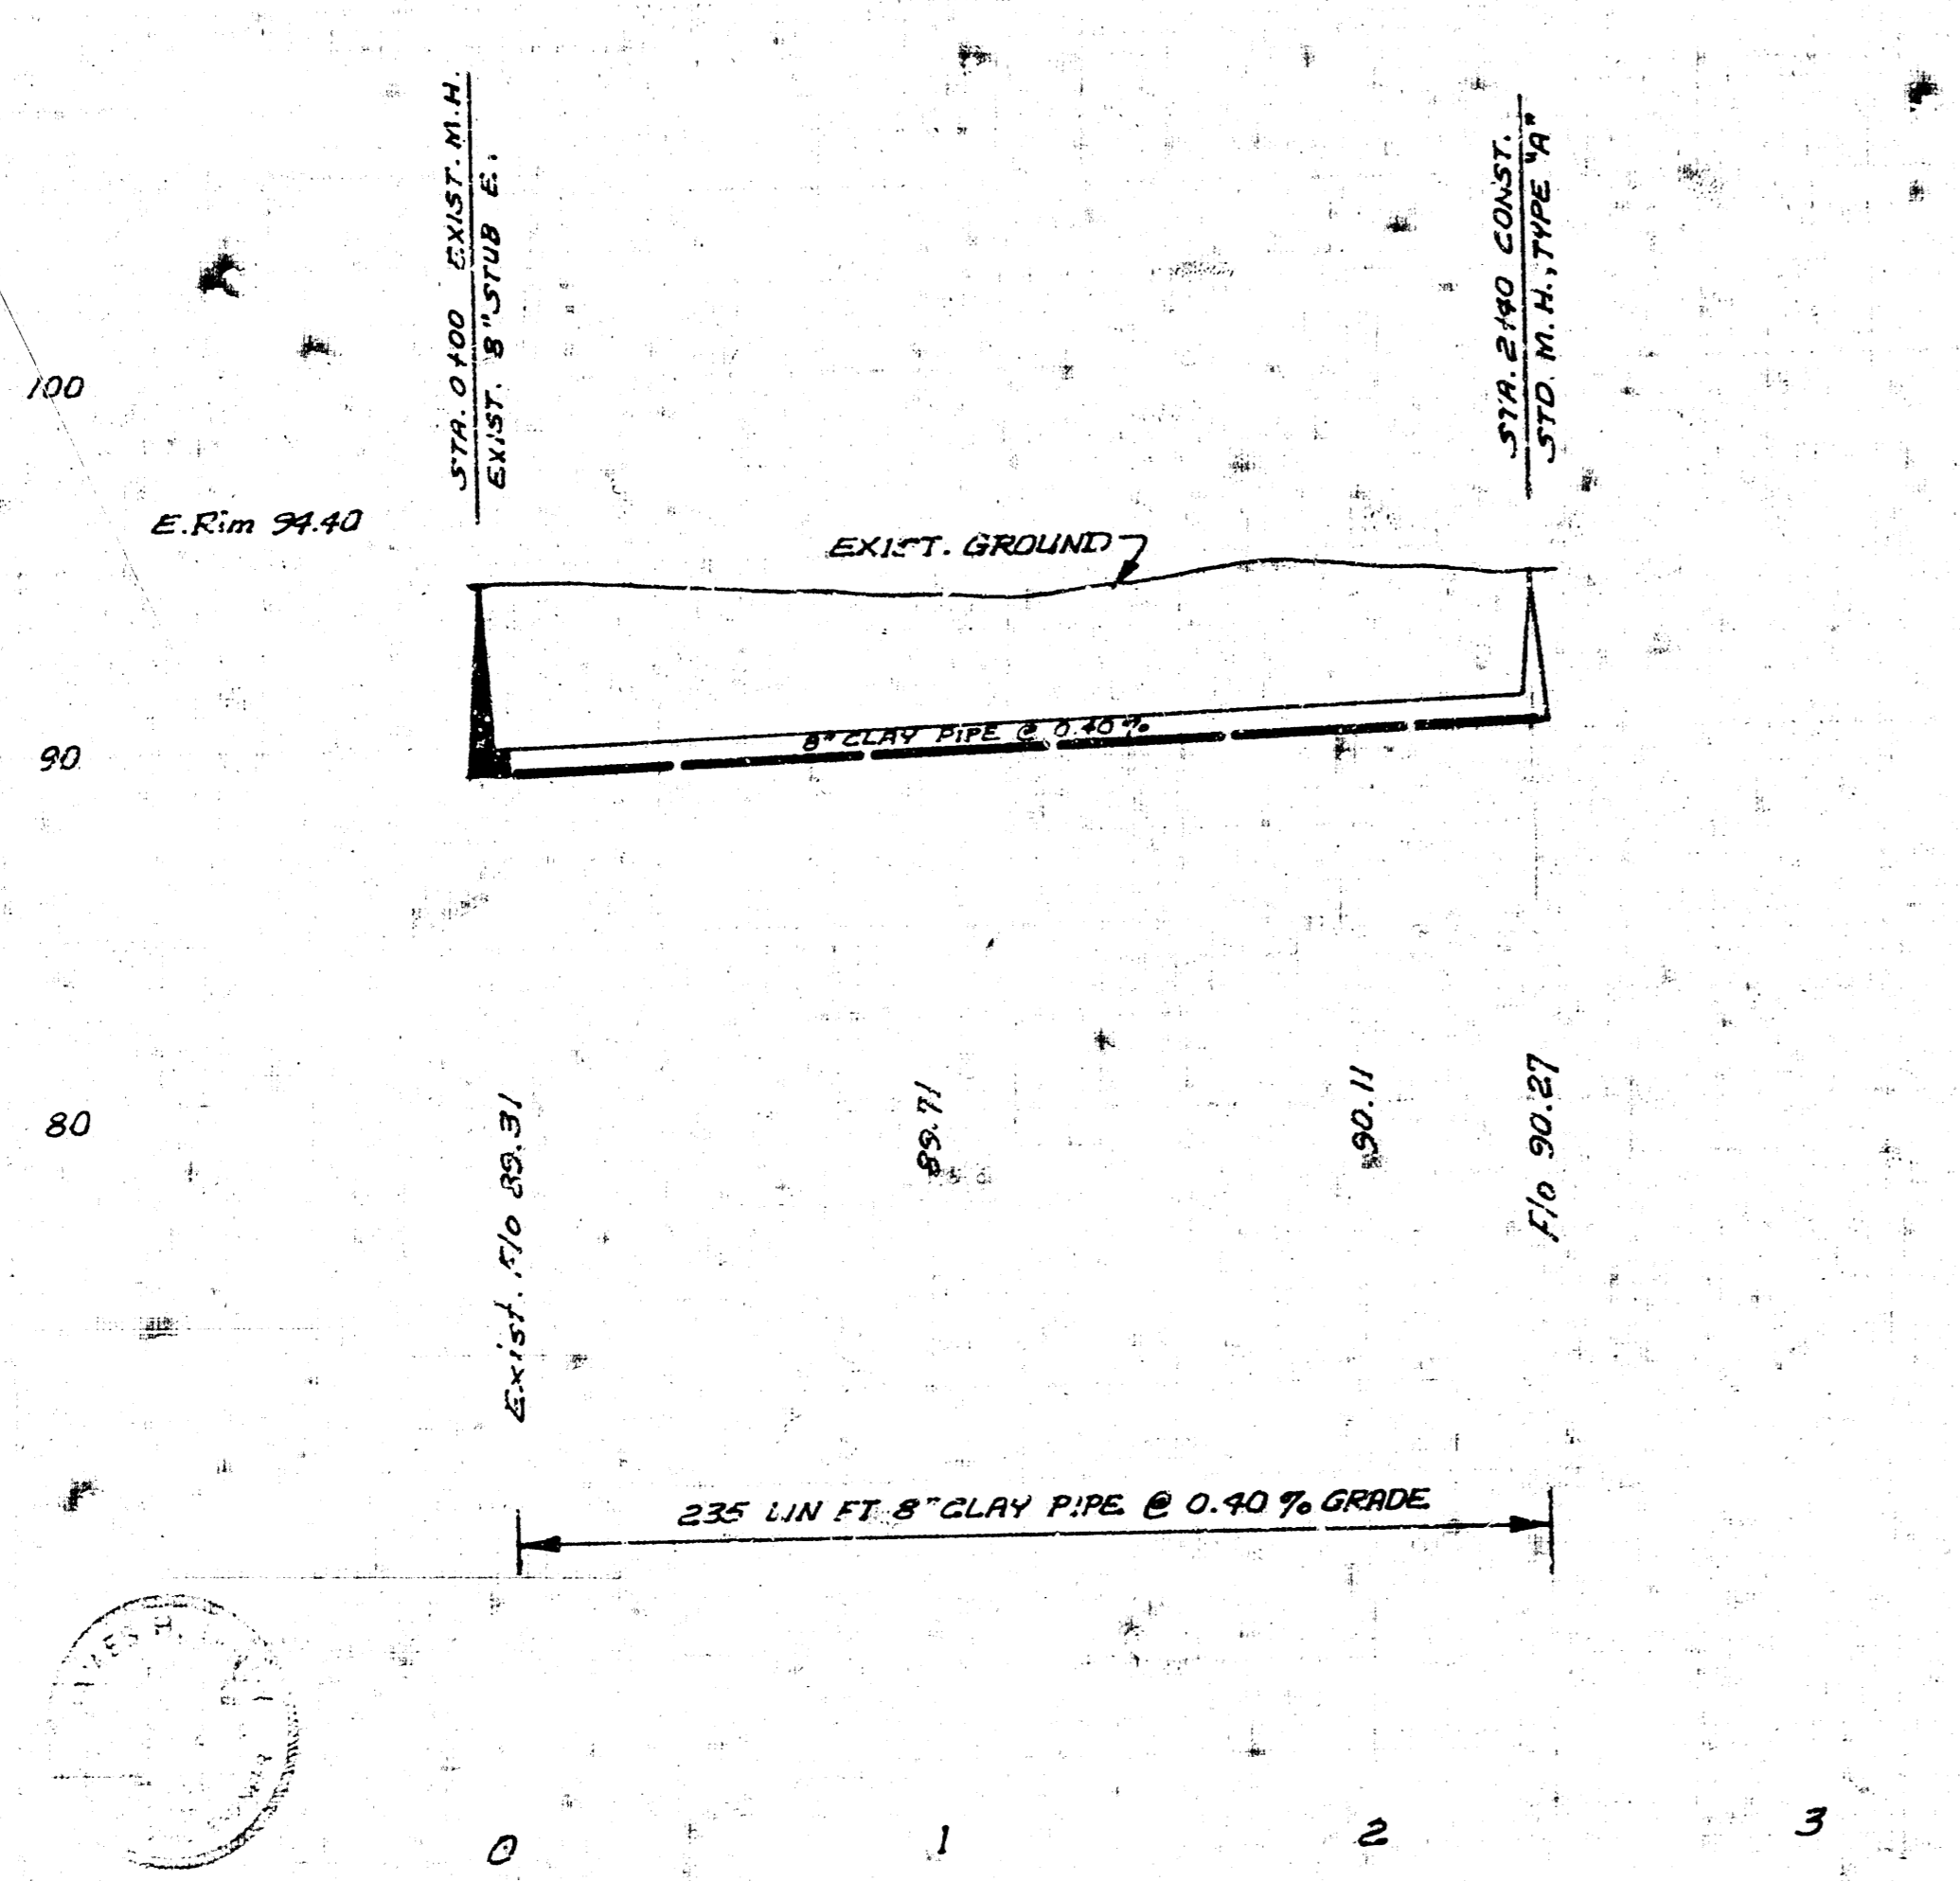

EXTENSION TO

LAT. 43, MAIN 2, S. S. NO. 22
CITY OF WICHITA, KANSAS
R. W. LINN, CITY ENGINEER
PROJ. NO. DBKLS68094
DATE: 10-4-71

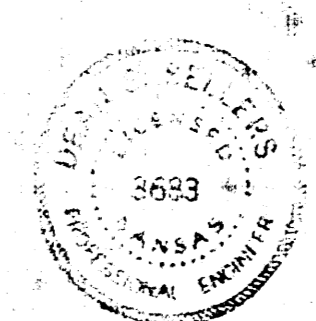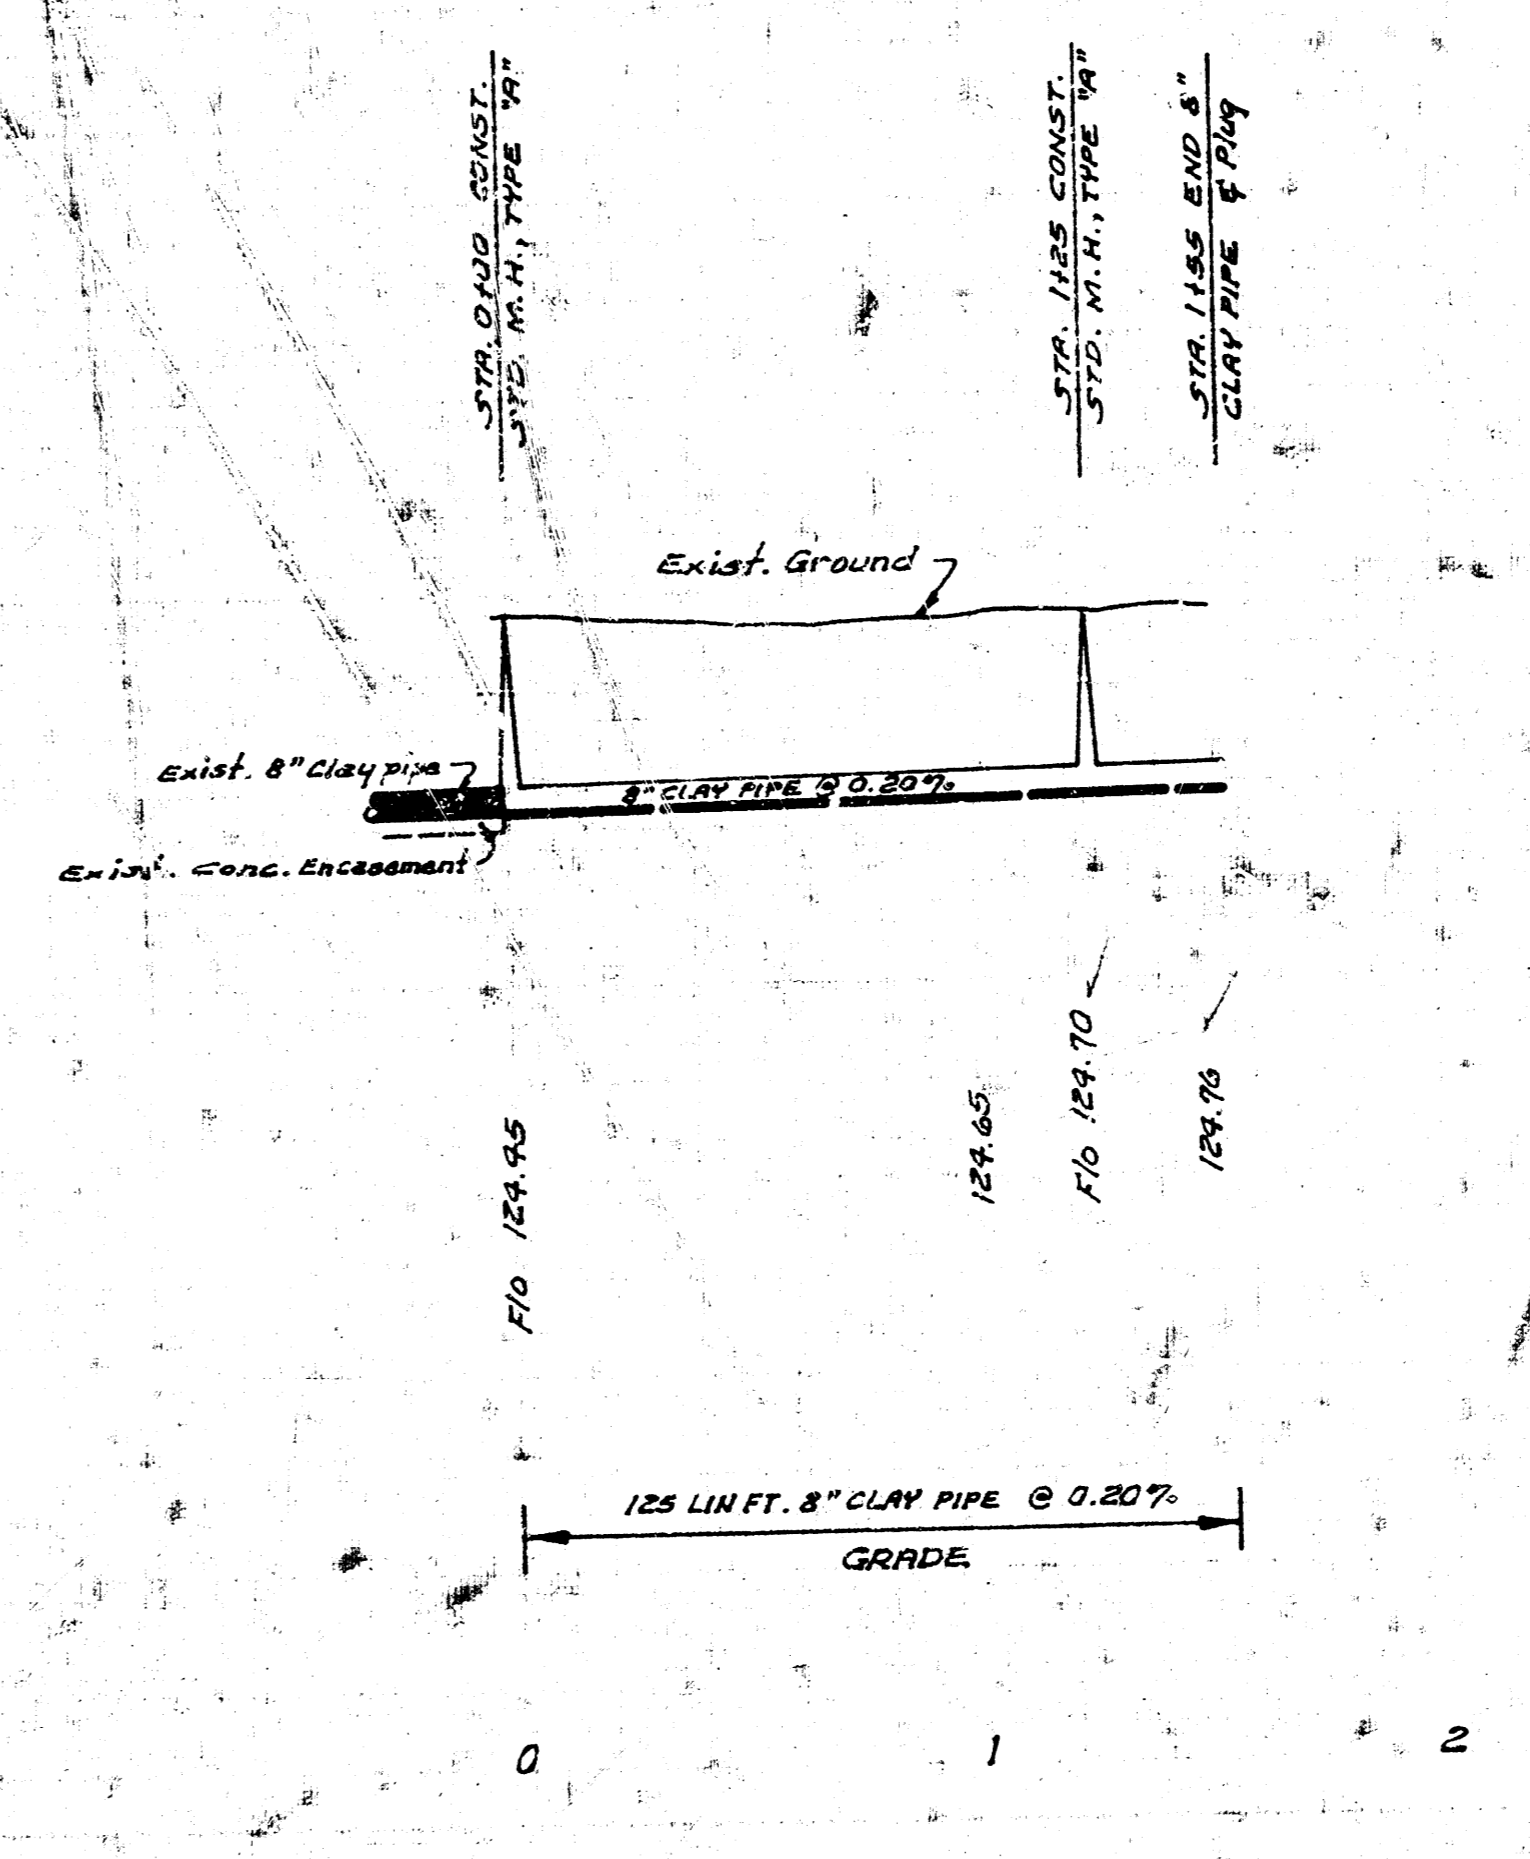

LAT. 44, WESTLINK SEWER
CITY OF WICHITA, KANSAS
R. W. LINN, CITY ENGINEER
PROJ. NO. DBKLS68042
DATE: NOV. 1971