


B.M. 113.77 W. Rim Manhole
914 & E.S. Topeka.

Const. Type A Manhole &
extend existing 8" Pipes to
connect. Flo In from N. 110.10
Flo In from S. 110.02
Flo Out from E. 110.00

CONTRACTOR TO EXCAVATE STORM SEWER AT THIS LOCATION
SO THAT THE FIELD ENGINEER MAY DETERMINE THE BOTTOM
ELEVATION OF THE STORM SEWER PIPE BEFORE STARTING
ANY OTHER CONSTRUCTION ON THE PROJECT.

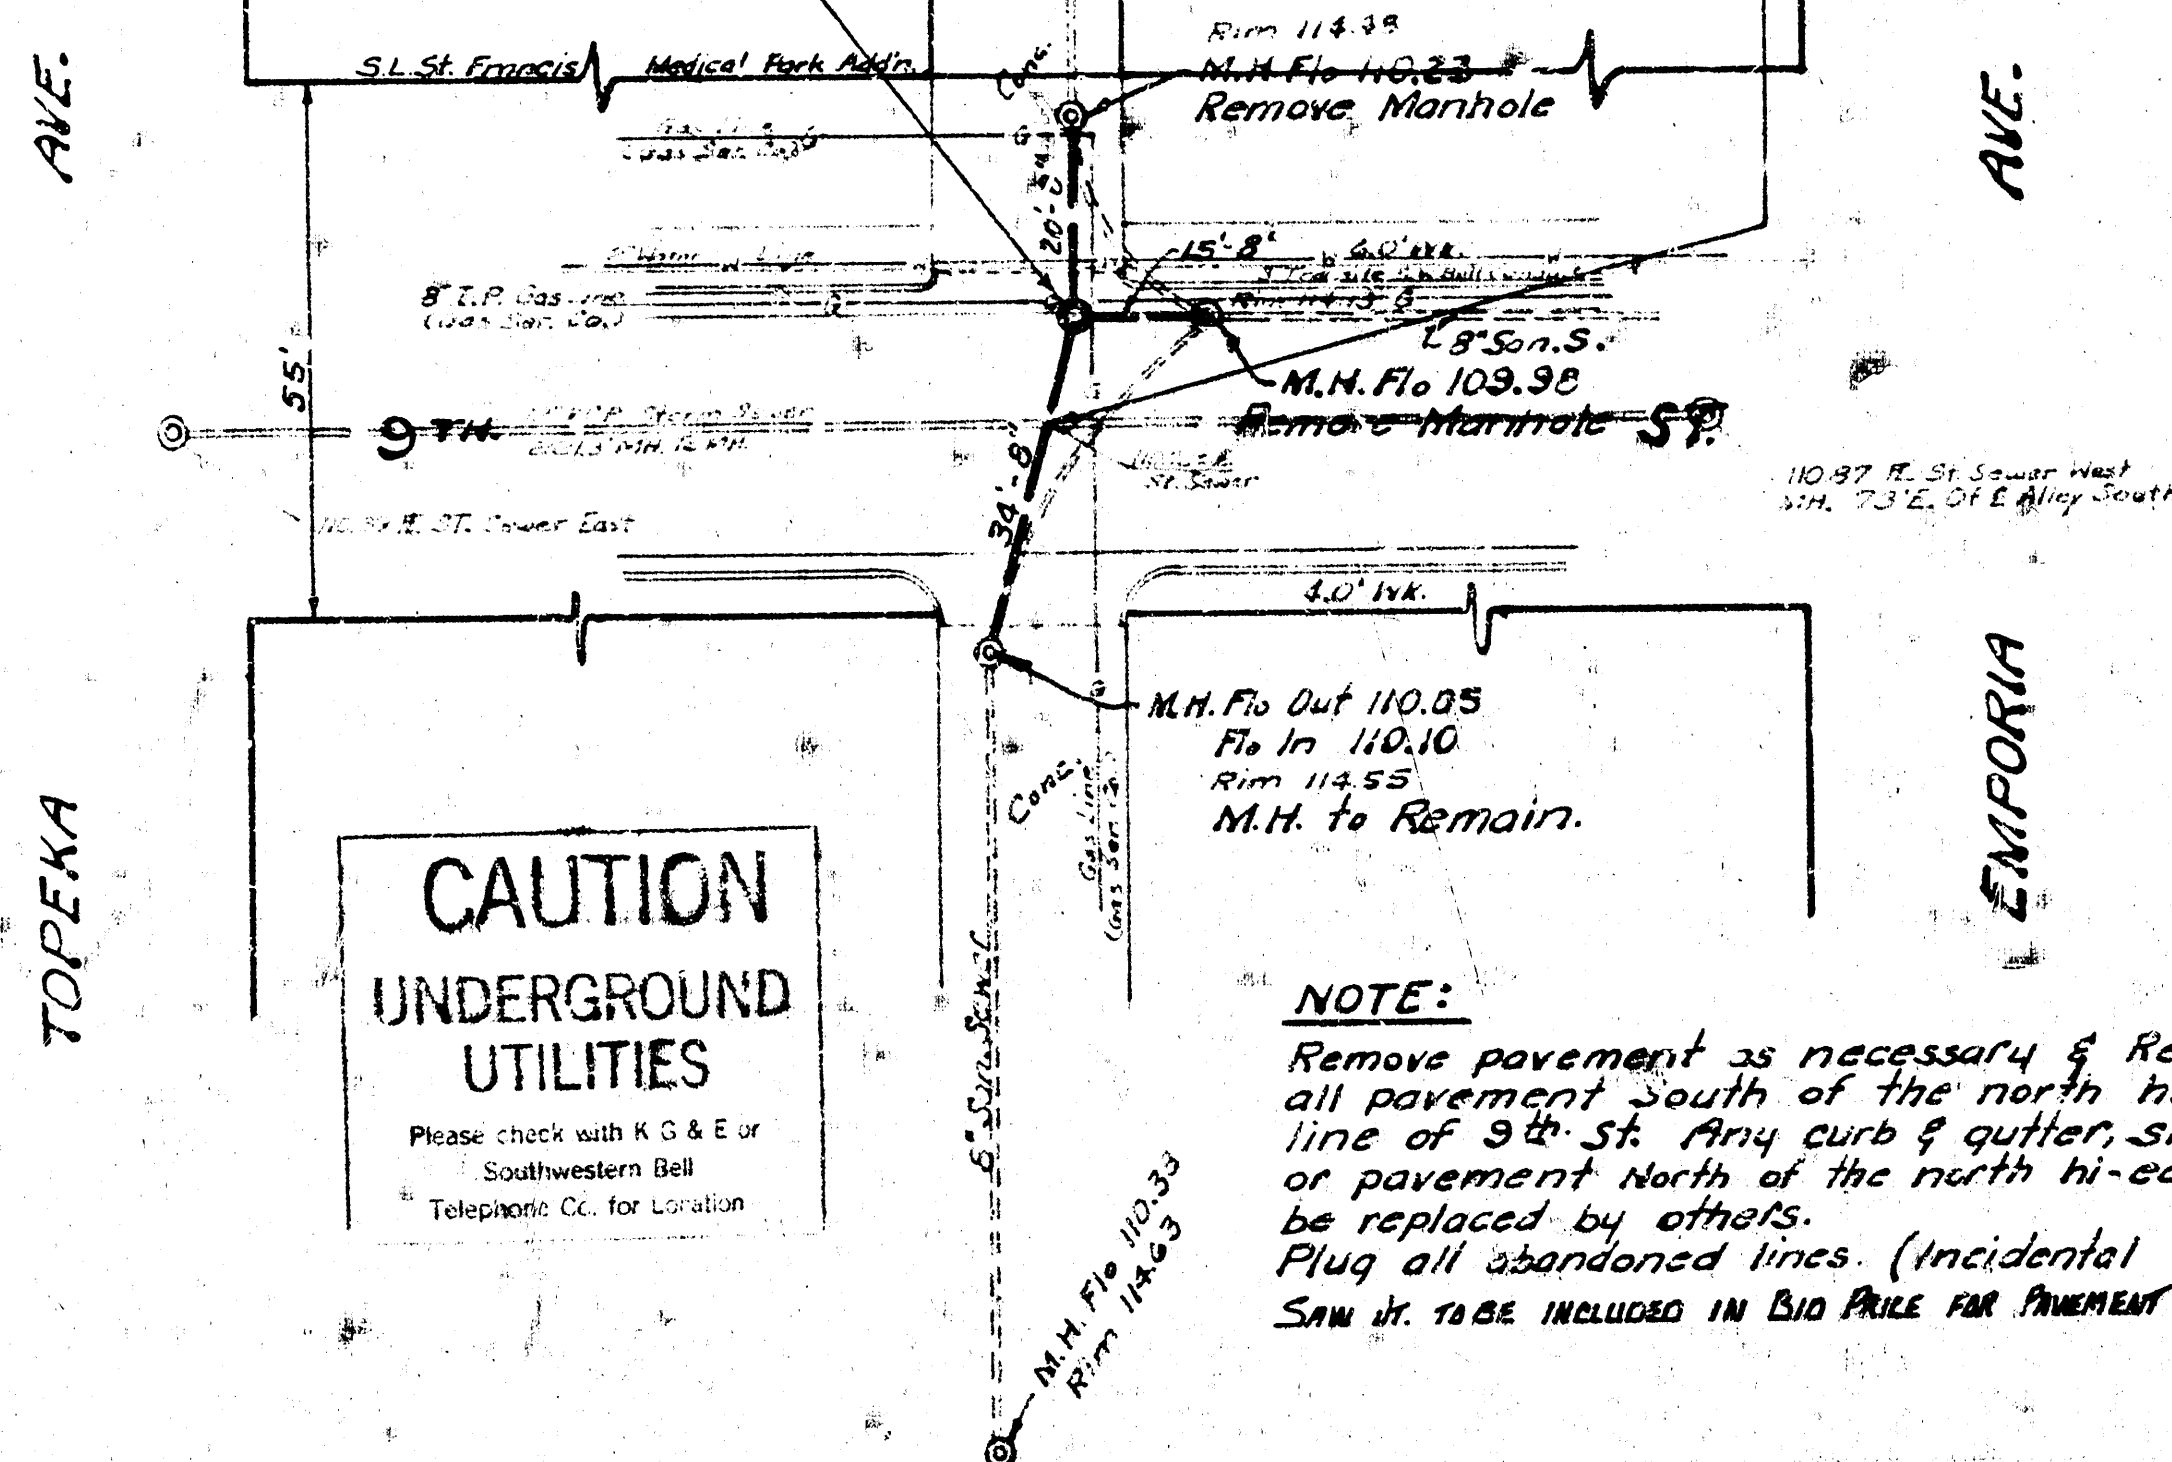


NOTE:
Remove pavement as necessary & Replace
all pavement south of the north hi-edge
line of 9th St. Any curb & gutter sidewalk
or pavement north of the north hi-edge shall
be replaced by others.
Plug all abandoned lines (Incidental to Project)
Sewer to be included in Bid Price for pavement replaced.


REPLACEMENT & RECONSTRUCTION OF A PORTION OF WEST SUBMAIN C. ON 9th ST.
AND LATERALS NORTH & SOUTH SS#1 BETWEEN TOPEKA & EMPORIA
CITY OF WICHITA, KS. R.W. Linn, City Engineer
Sanitary Sewer Repair on 9th Street
between Topeka & Emporia Ave.
Project No. GLKR 532-280
Date: APRIL 1973

D.L.K. 142
J.R.W.


B.M. 99.66 "a" top N-ret. NW cor Jewell & Osage.
B.M. 101.65 SW cor. conc. porch
No. # 2112 So. Osage.

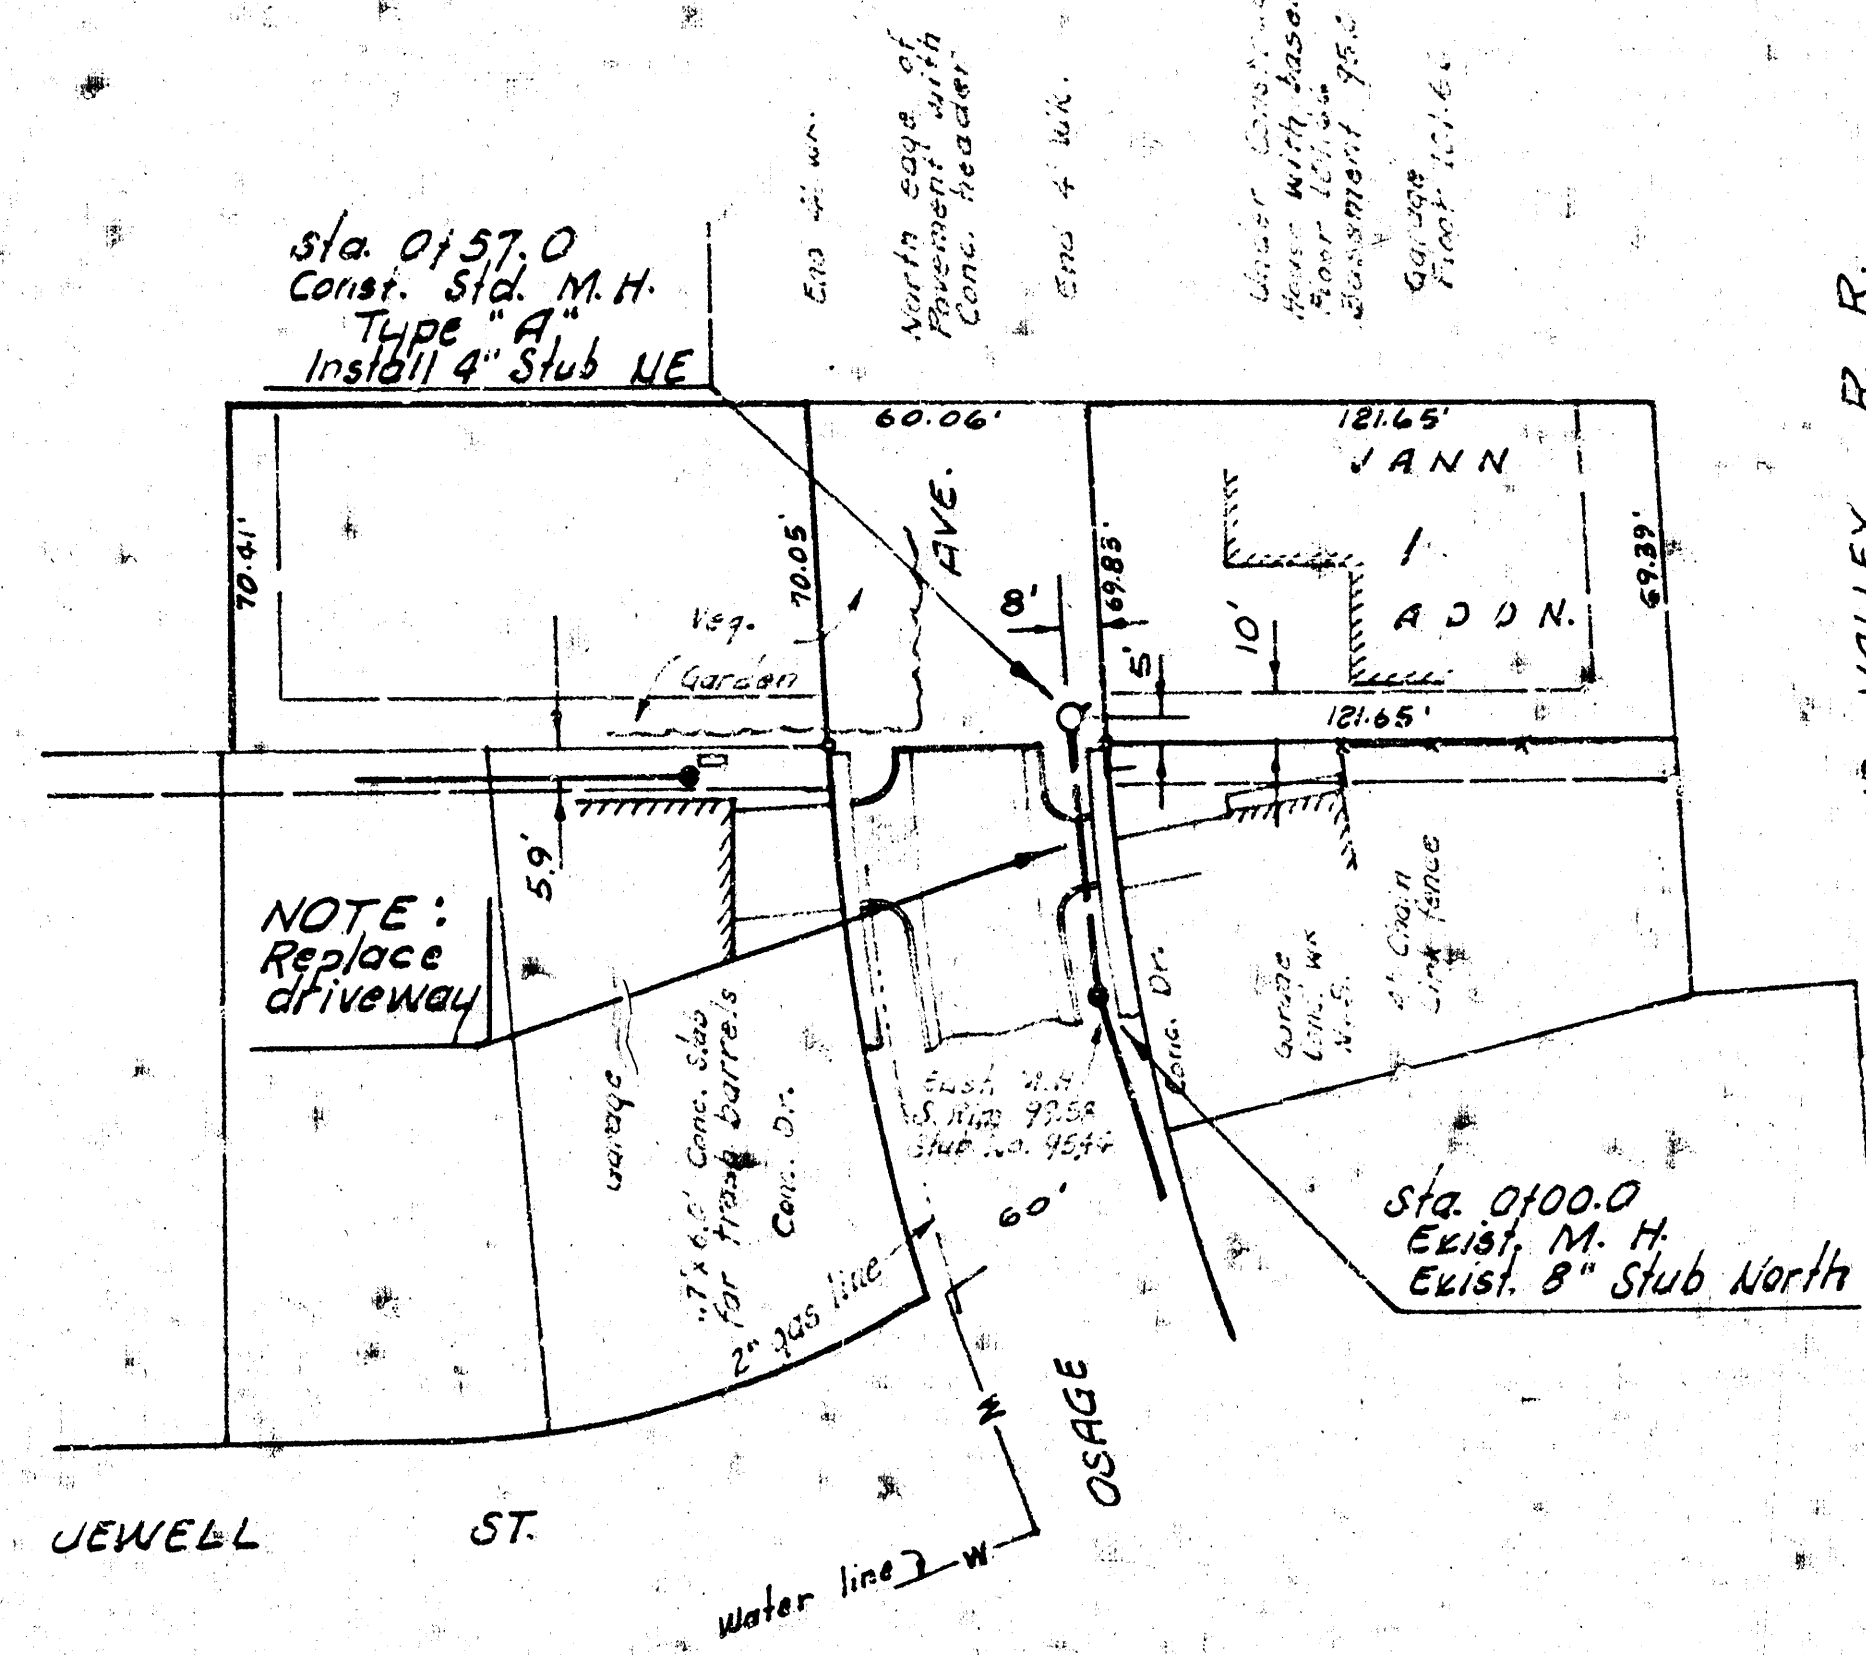

Plan Scale 1"=40'
Profile Scale 1"=40' Horiz.
1"=5' Vert.

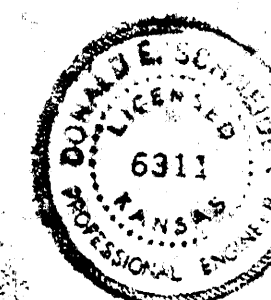

NOTE TO CONTRACTOR
This project will be constructed under
the supervision of the CITY ENGINEER
and conforming to the SPECIFICATIONS
of the CITY OF WICHITA. The CON-
TRACTOR will reimburse the City of
Wichita for all cost of Engineering, Plans,
and Inspection.

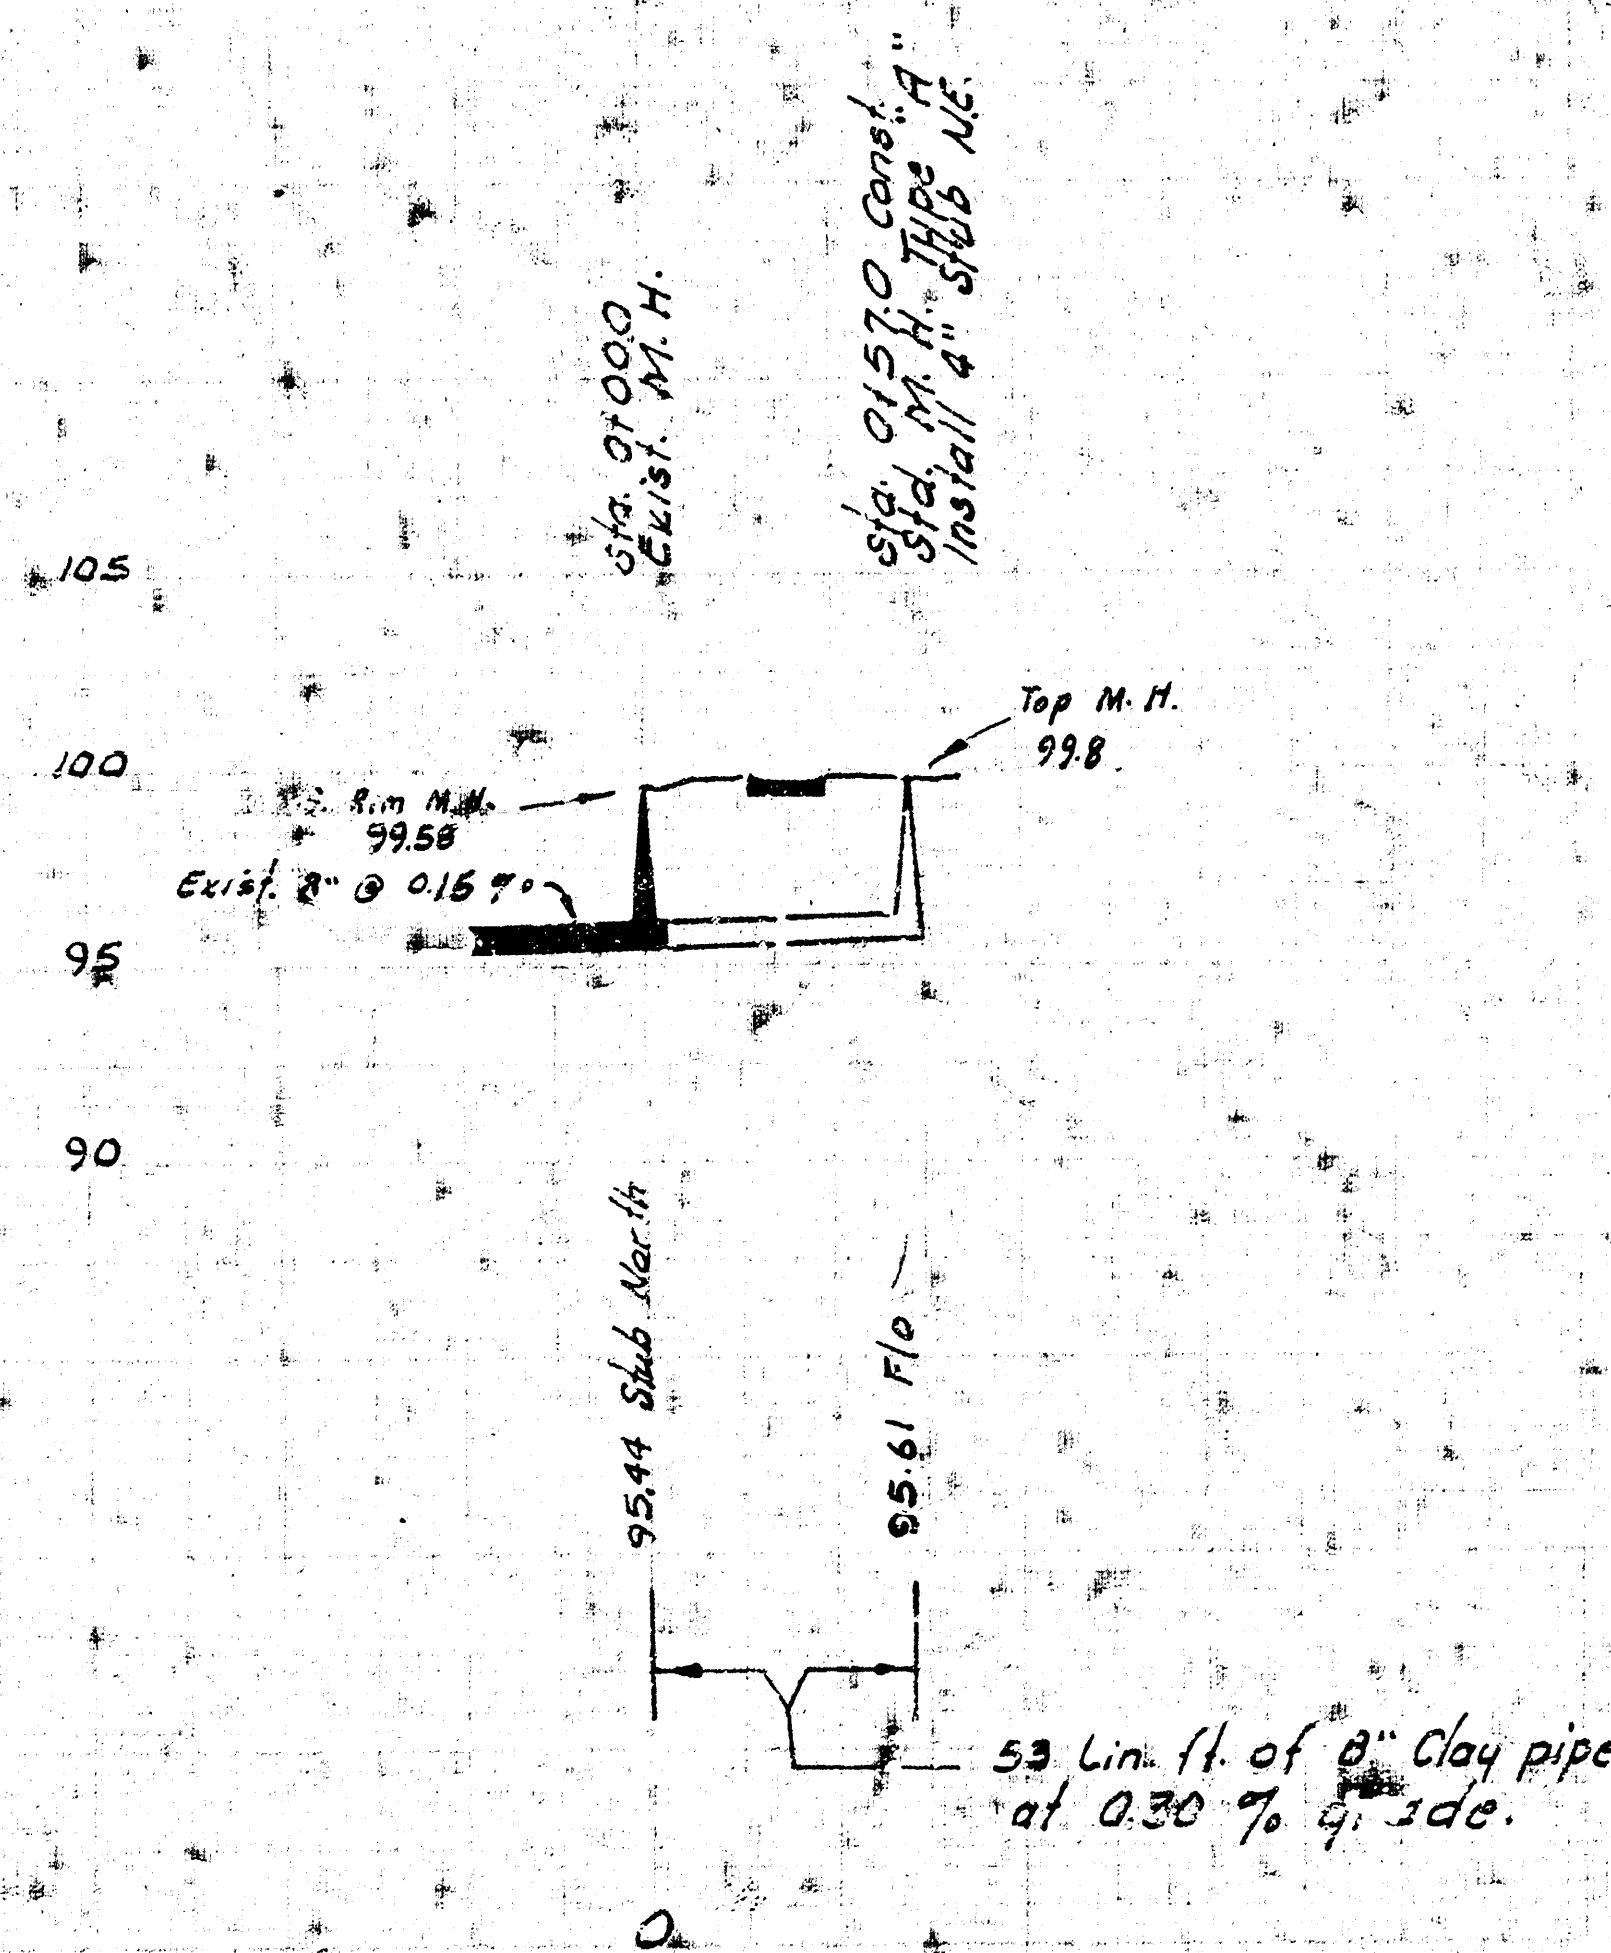

LA 44, MAIN 2, S. S. NO. 22
City of Wichita, Kansas
R. W. LINN — CITY ENGINEER
AUG. 1973 PROJECT NO. BJK B503047