
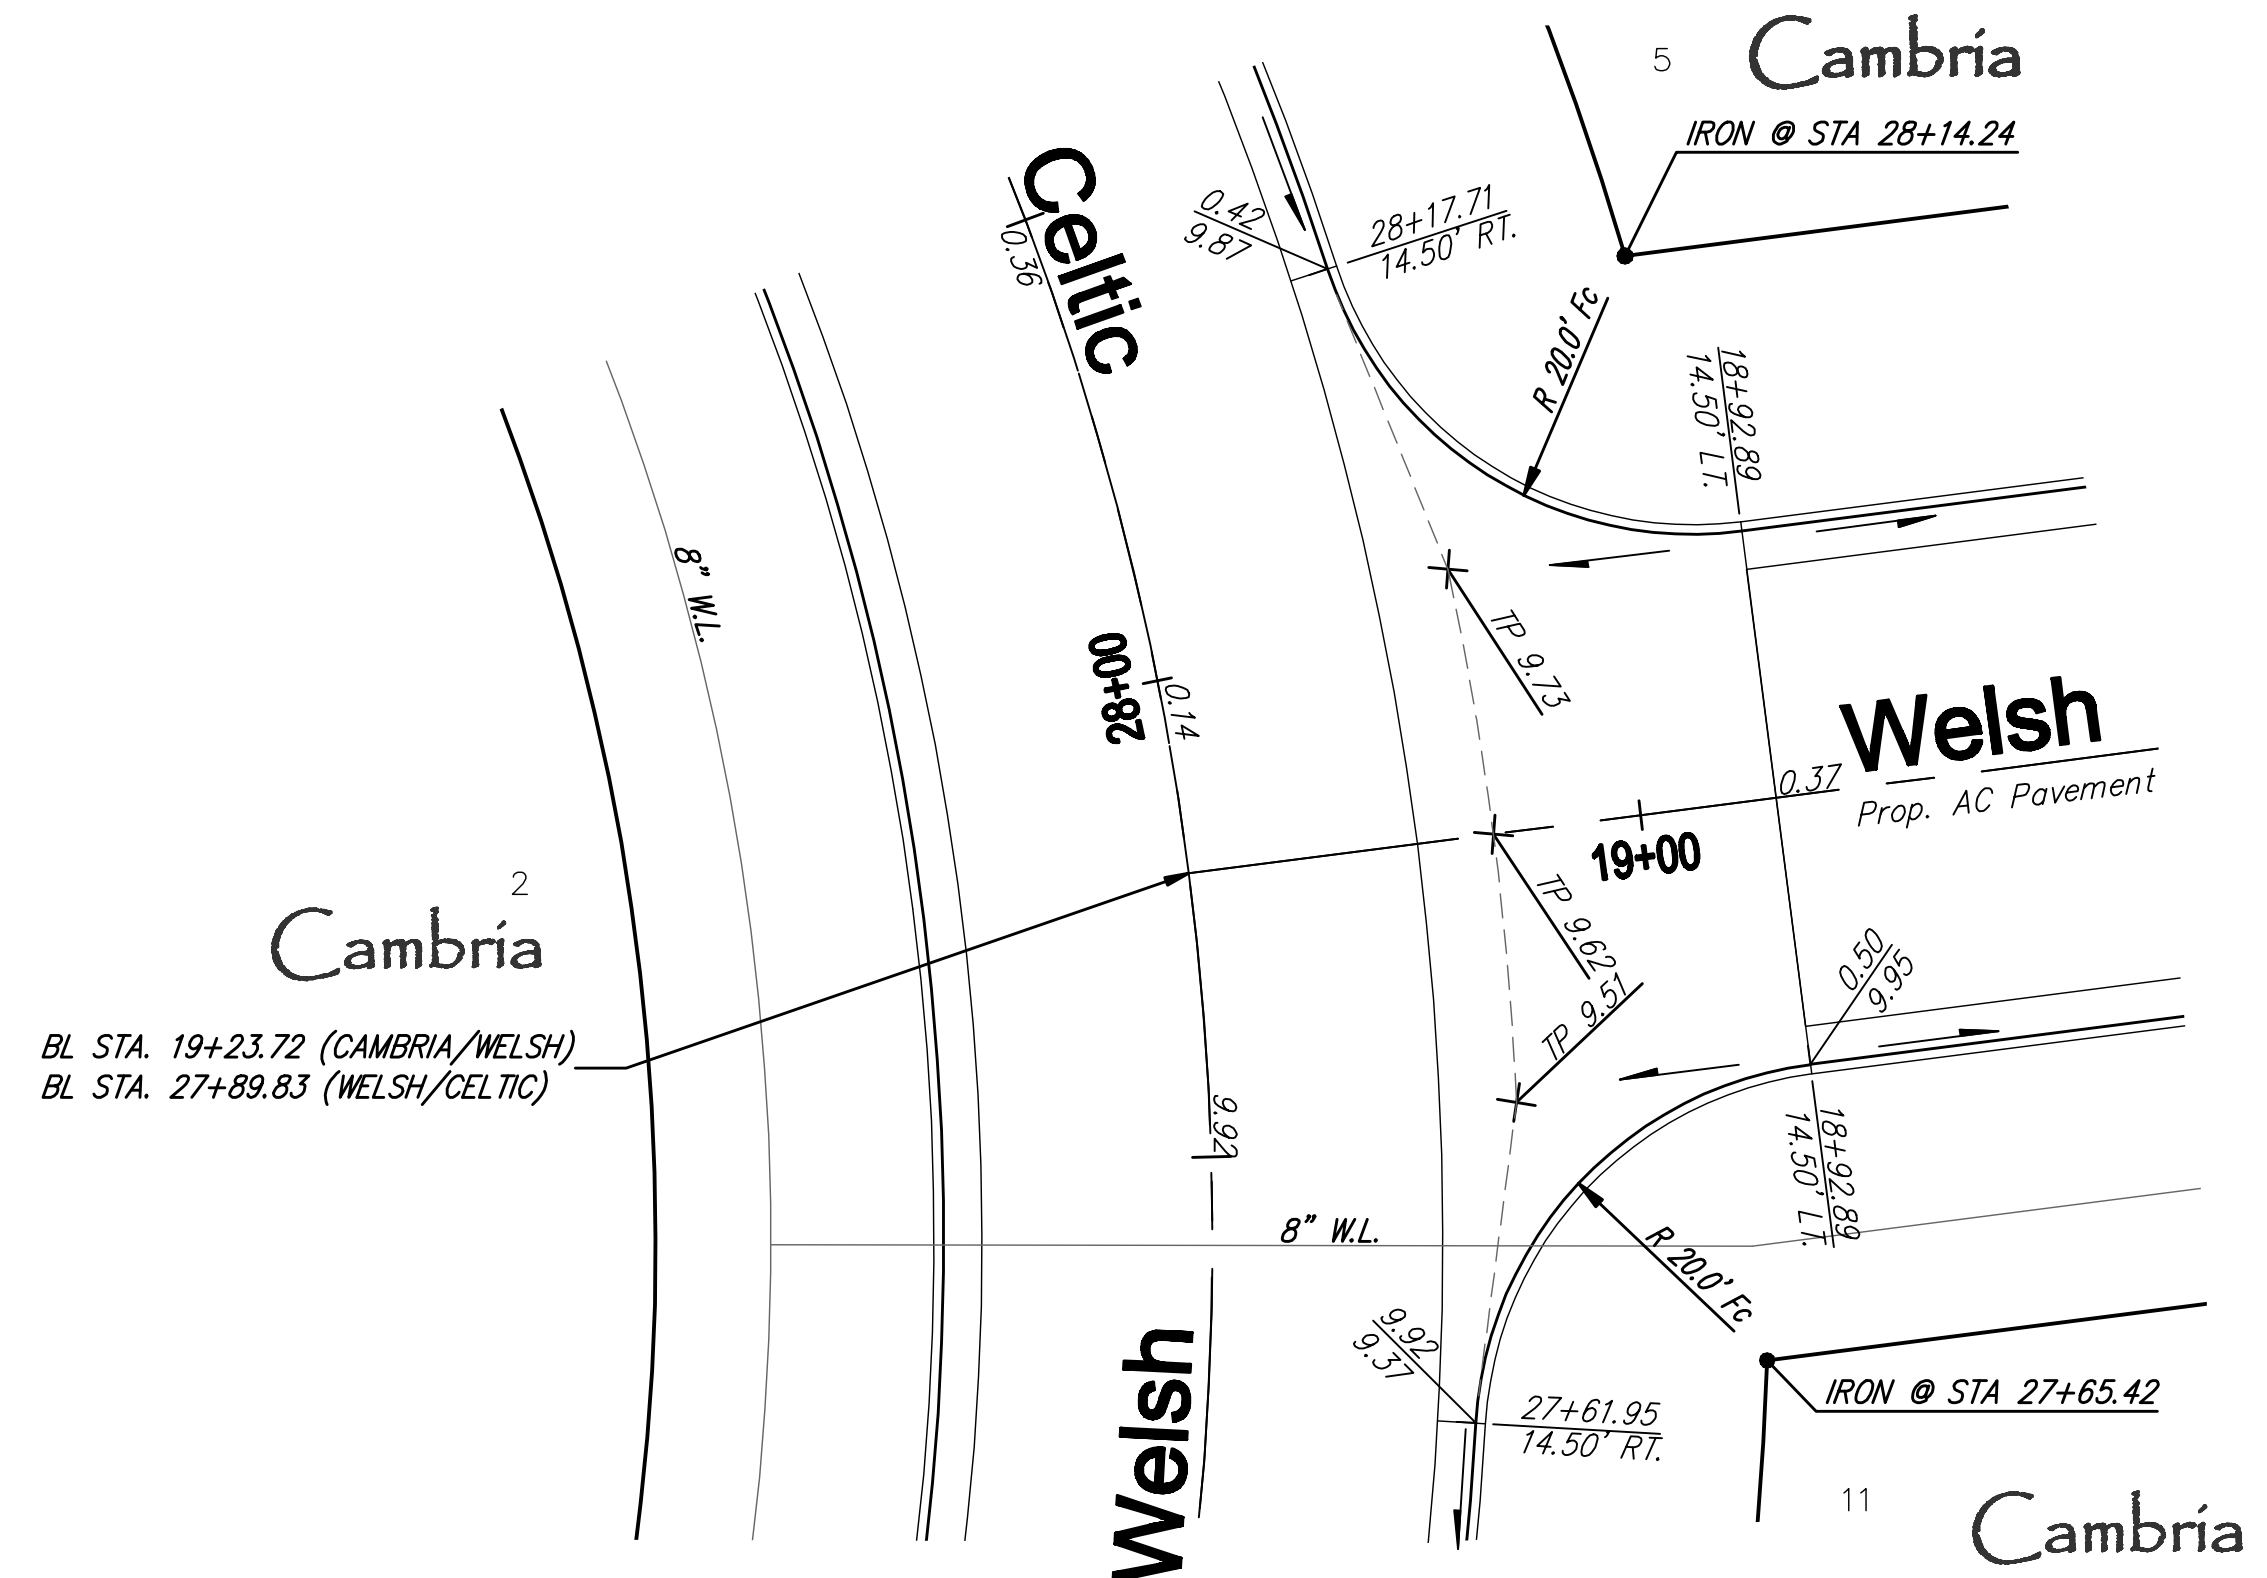



143rd St.

39+00

20+00

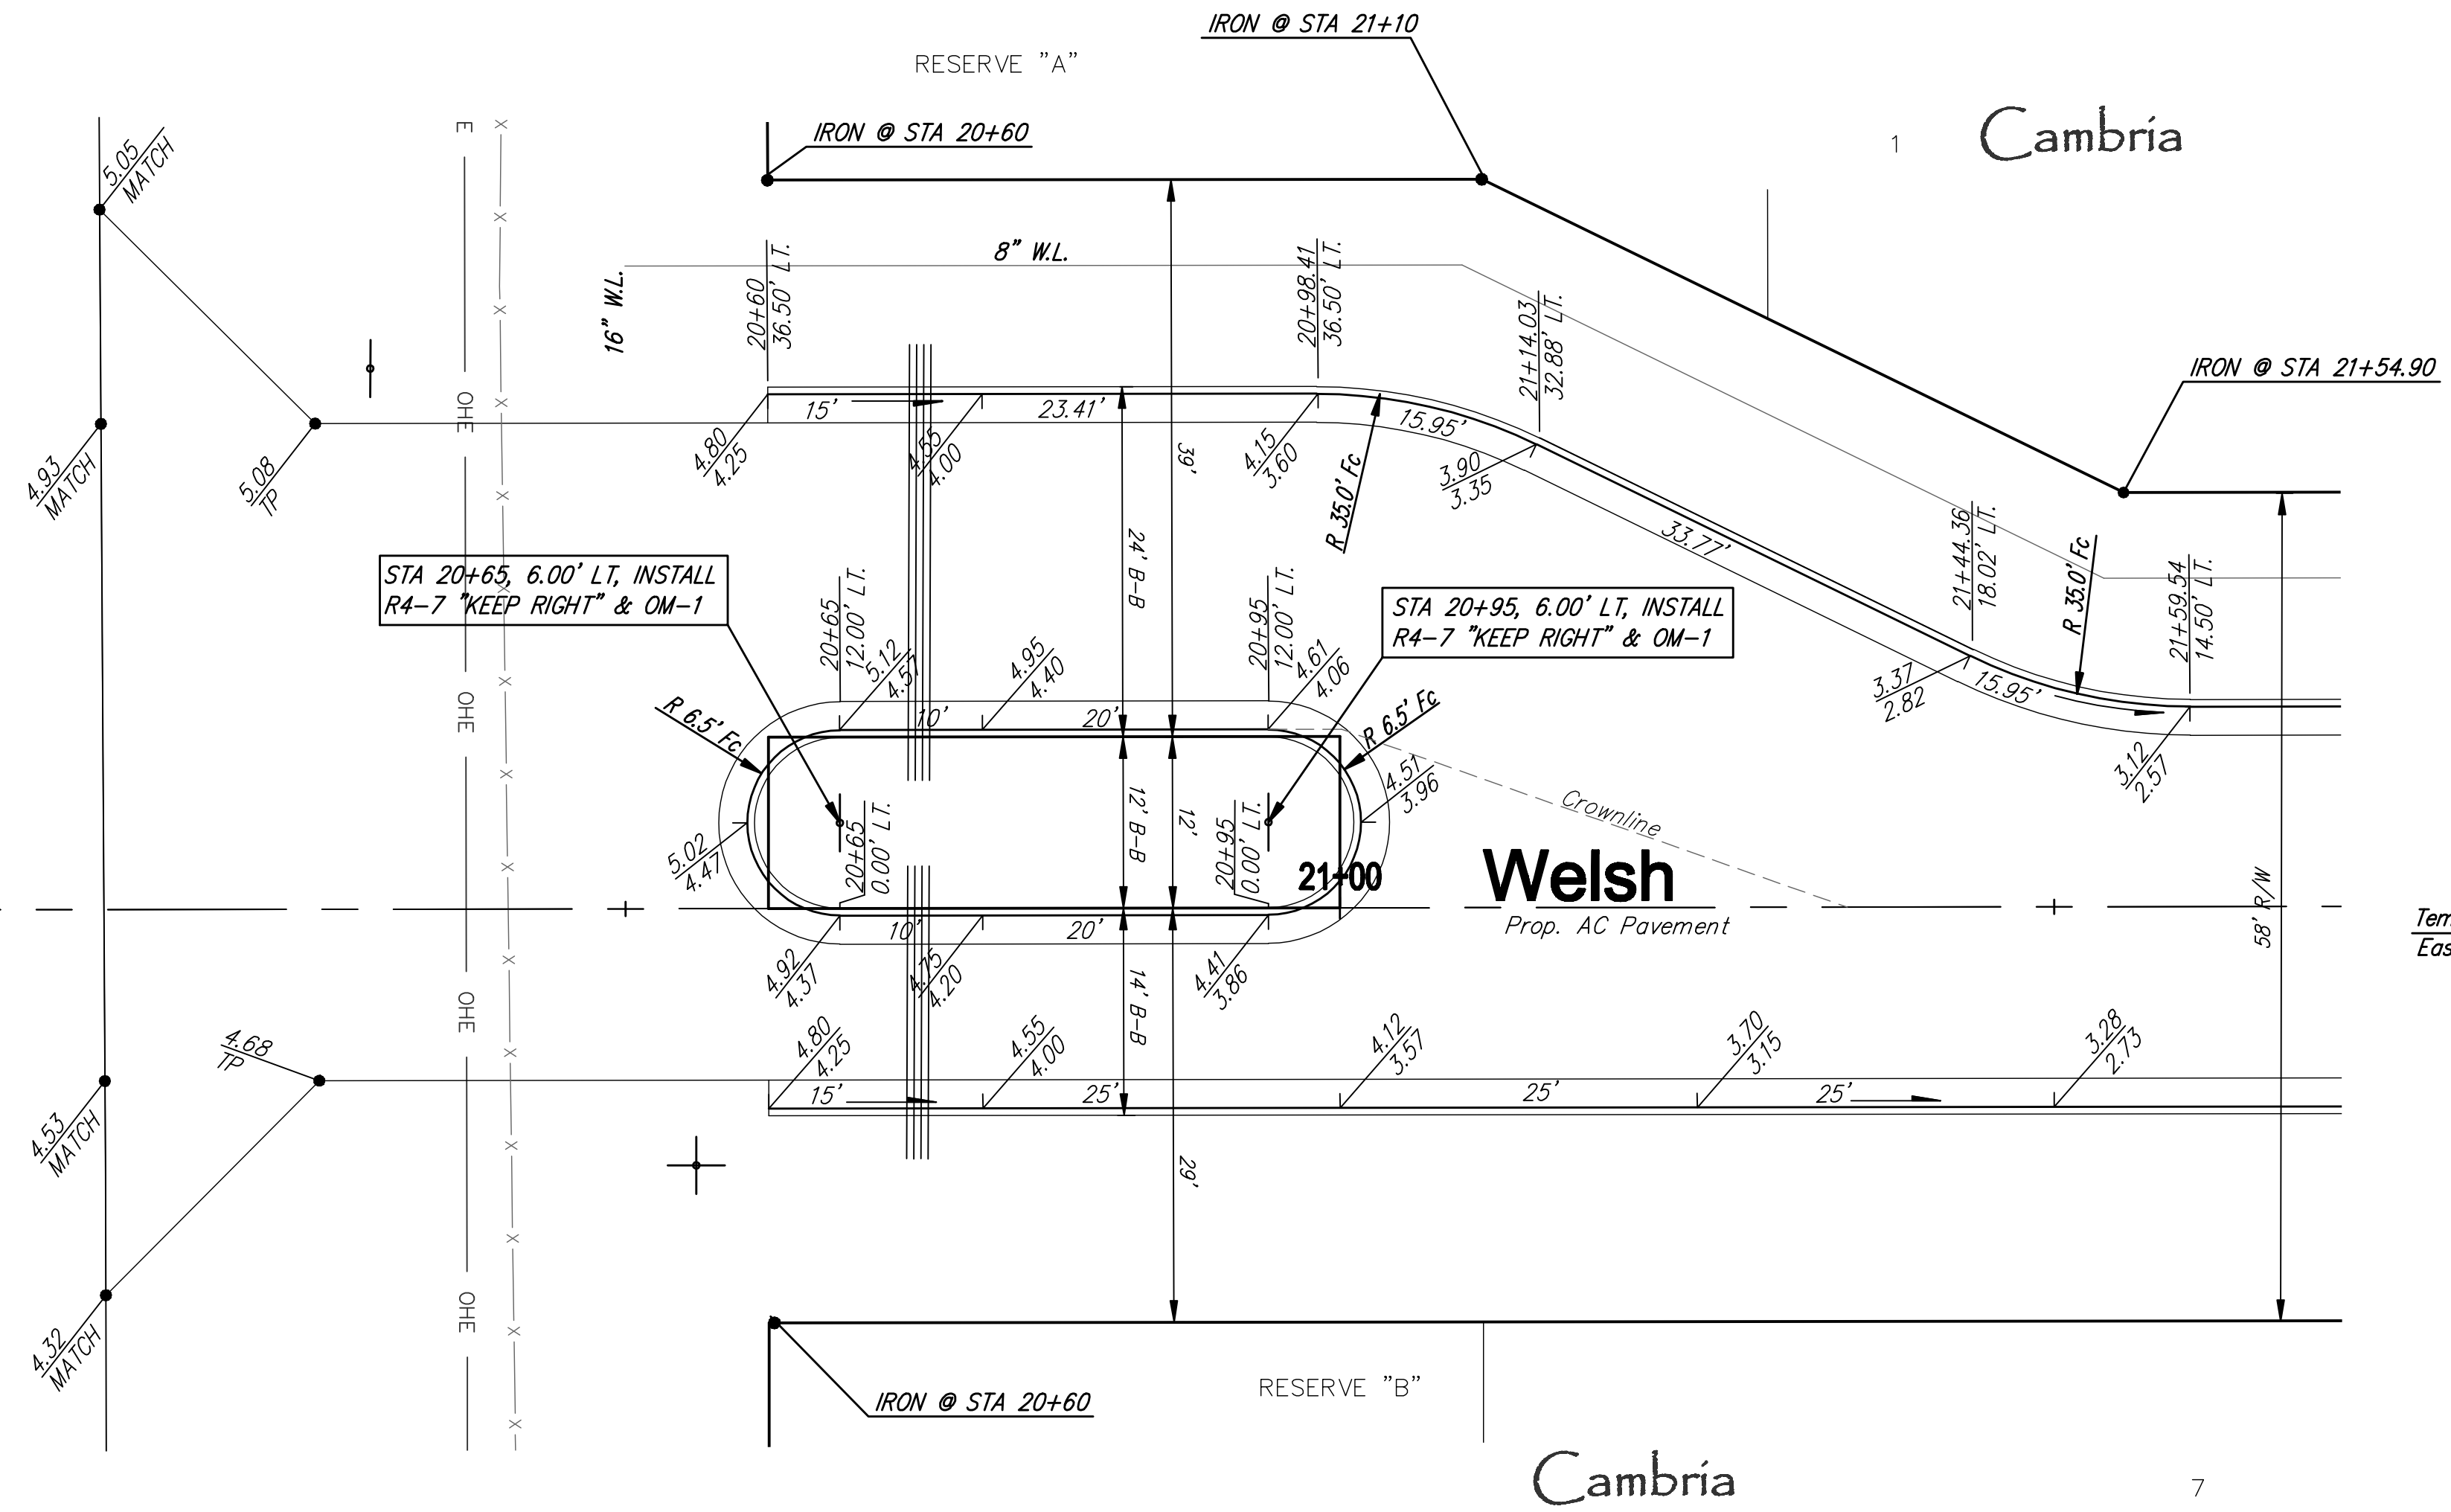

SCALE 1" = 10'  
IRON = ●

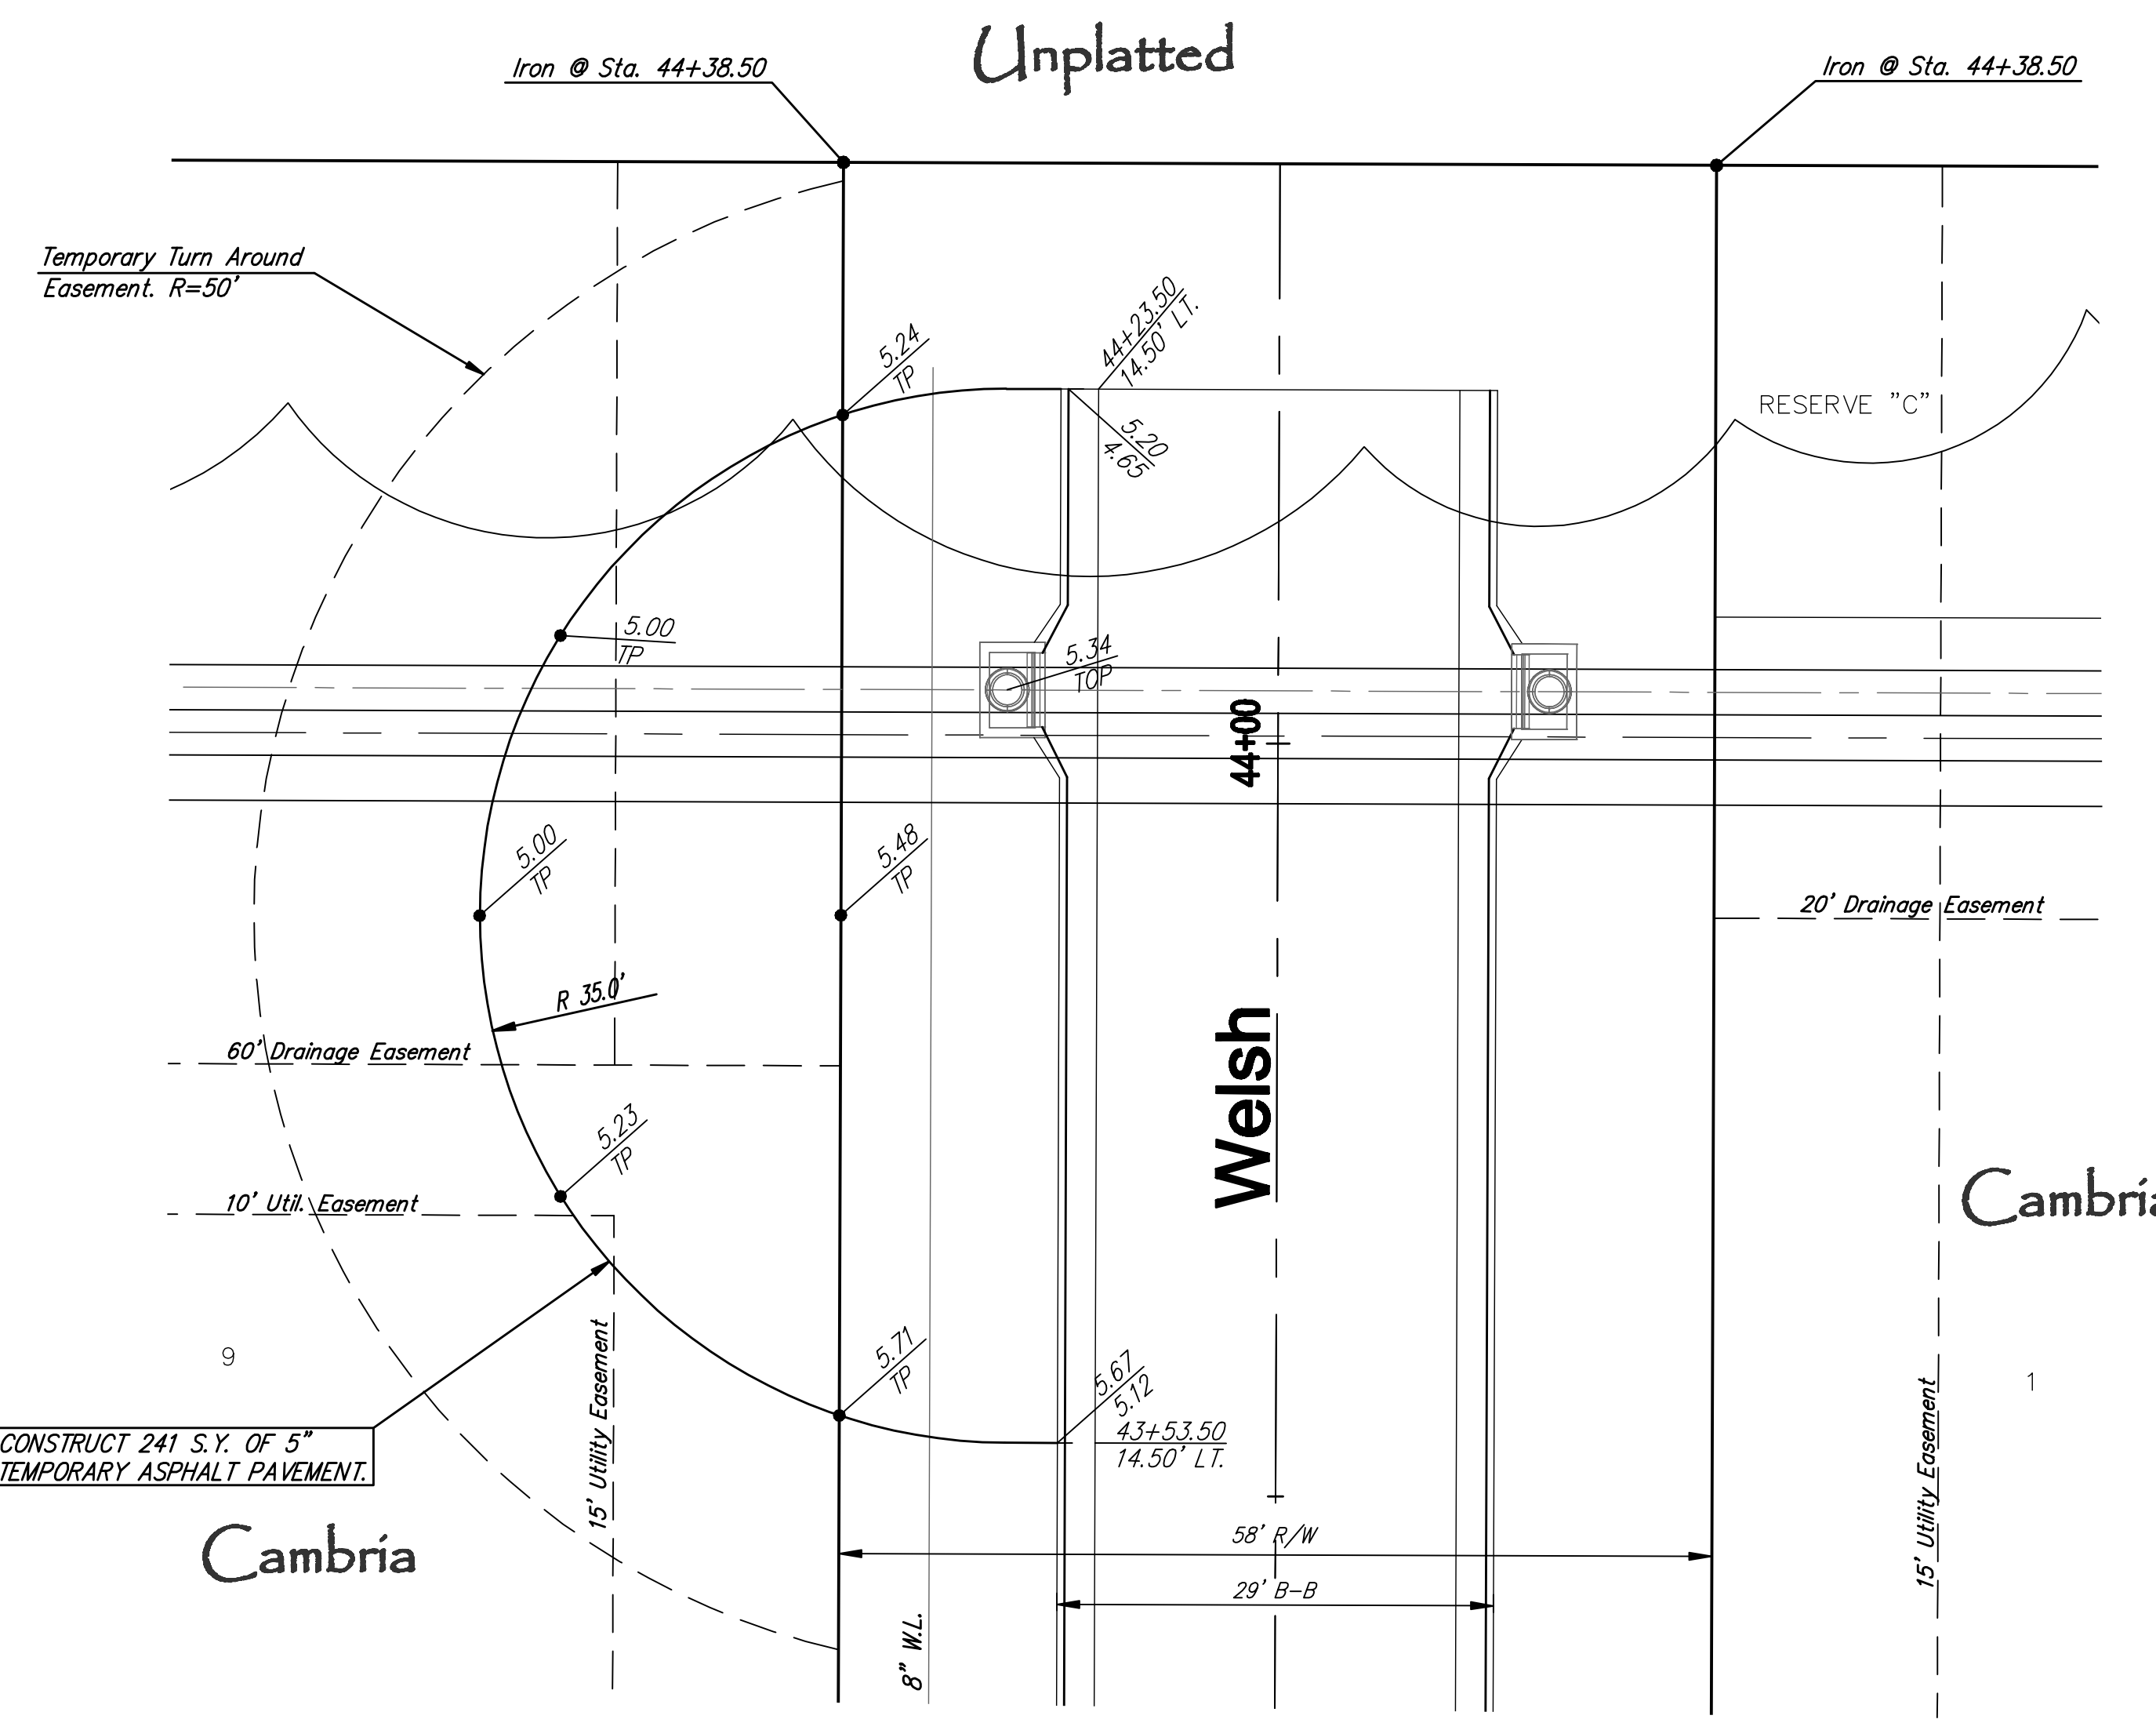

NOTE: ROLL TYPE CURB AND GUTTER TO BE CONSTRUCTED ALONG PAVEMENT DEPICTED ON THIS SHEET

<b>CAMBRIA Intersection Details WICHITA, KANSAS</b>		<b>Ruggles &amp; Bohm, P.A.</b> Engineering, Surveying, Land Planning	624 North Main Wichita, Kansas 67208 www.rbkansas.com (316) 264-6000 (316) 264-4821 fax E-mail: info@rbkansas.com	SHEET AML AML PREPARED CHECKED DATE 11 of 33
DRAWING FILE paving {Intersection Details 02}				PROJECT NUMBER 472-84650
				DATE May 25, 2008