



LOCATION MAP
 LAT. 10 SUB. 4 SAN SEWER 22
 CITY OF WICHITA, KANSAS
 B.E. SMITH CITY ENGINEER PROJECT C26-49

Drawn by J. H. Smith
 Checked by J. H. Smith
 Date 12-22-52

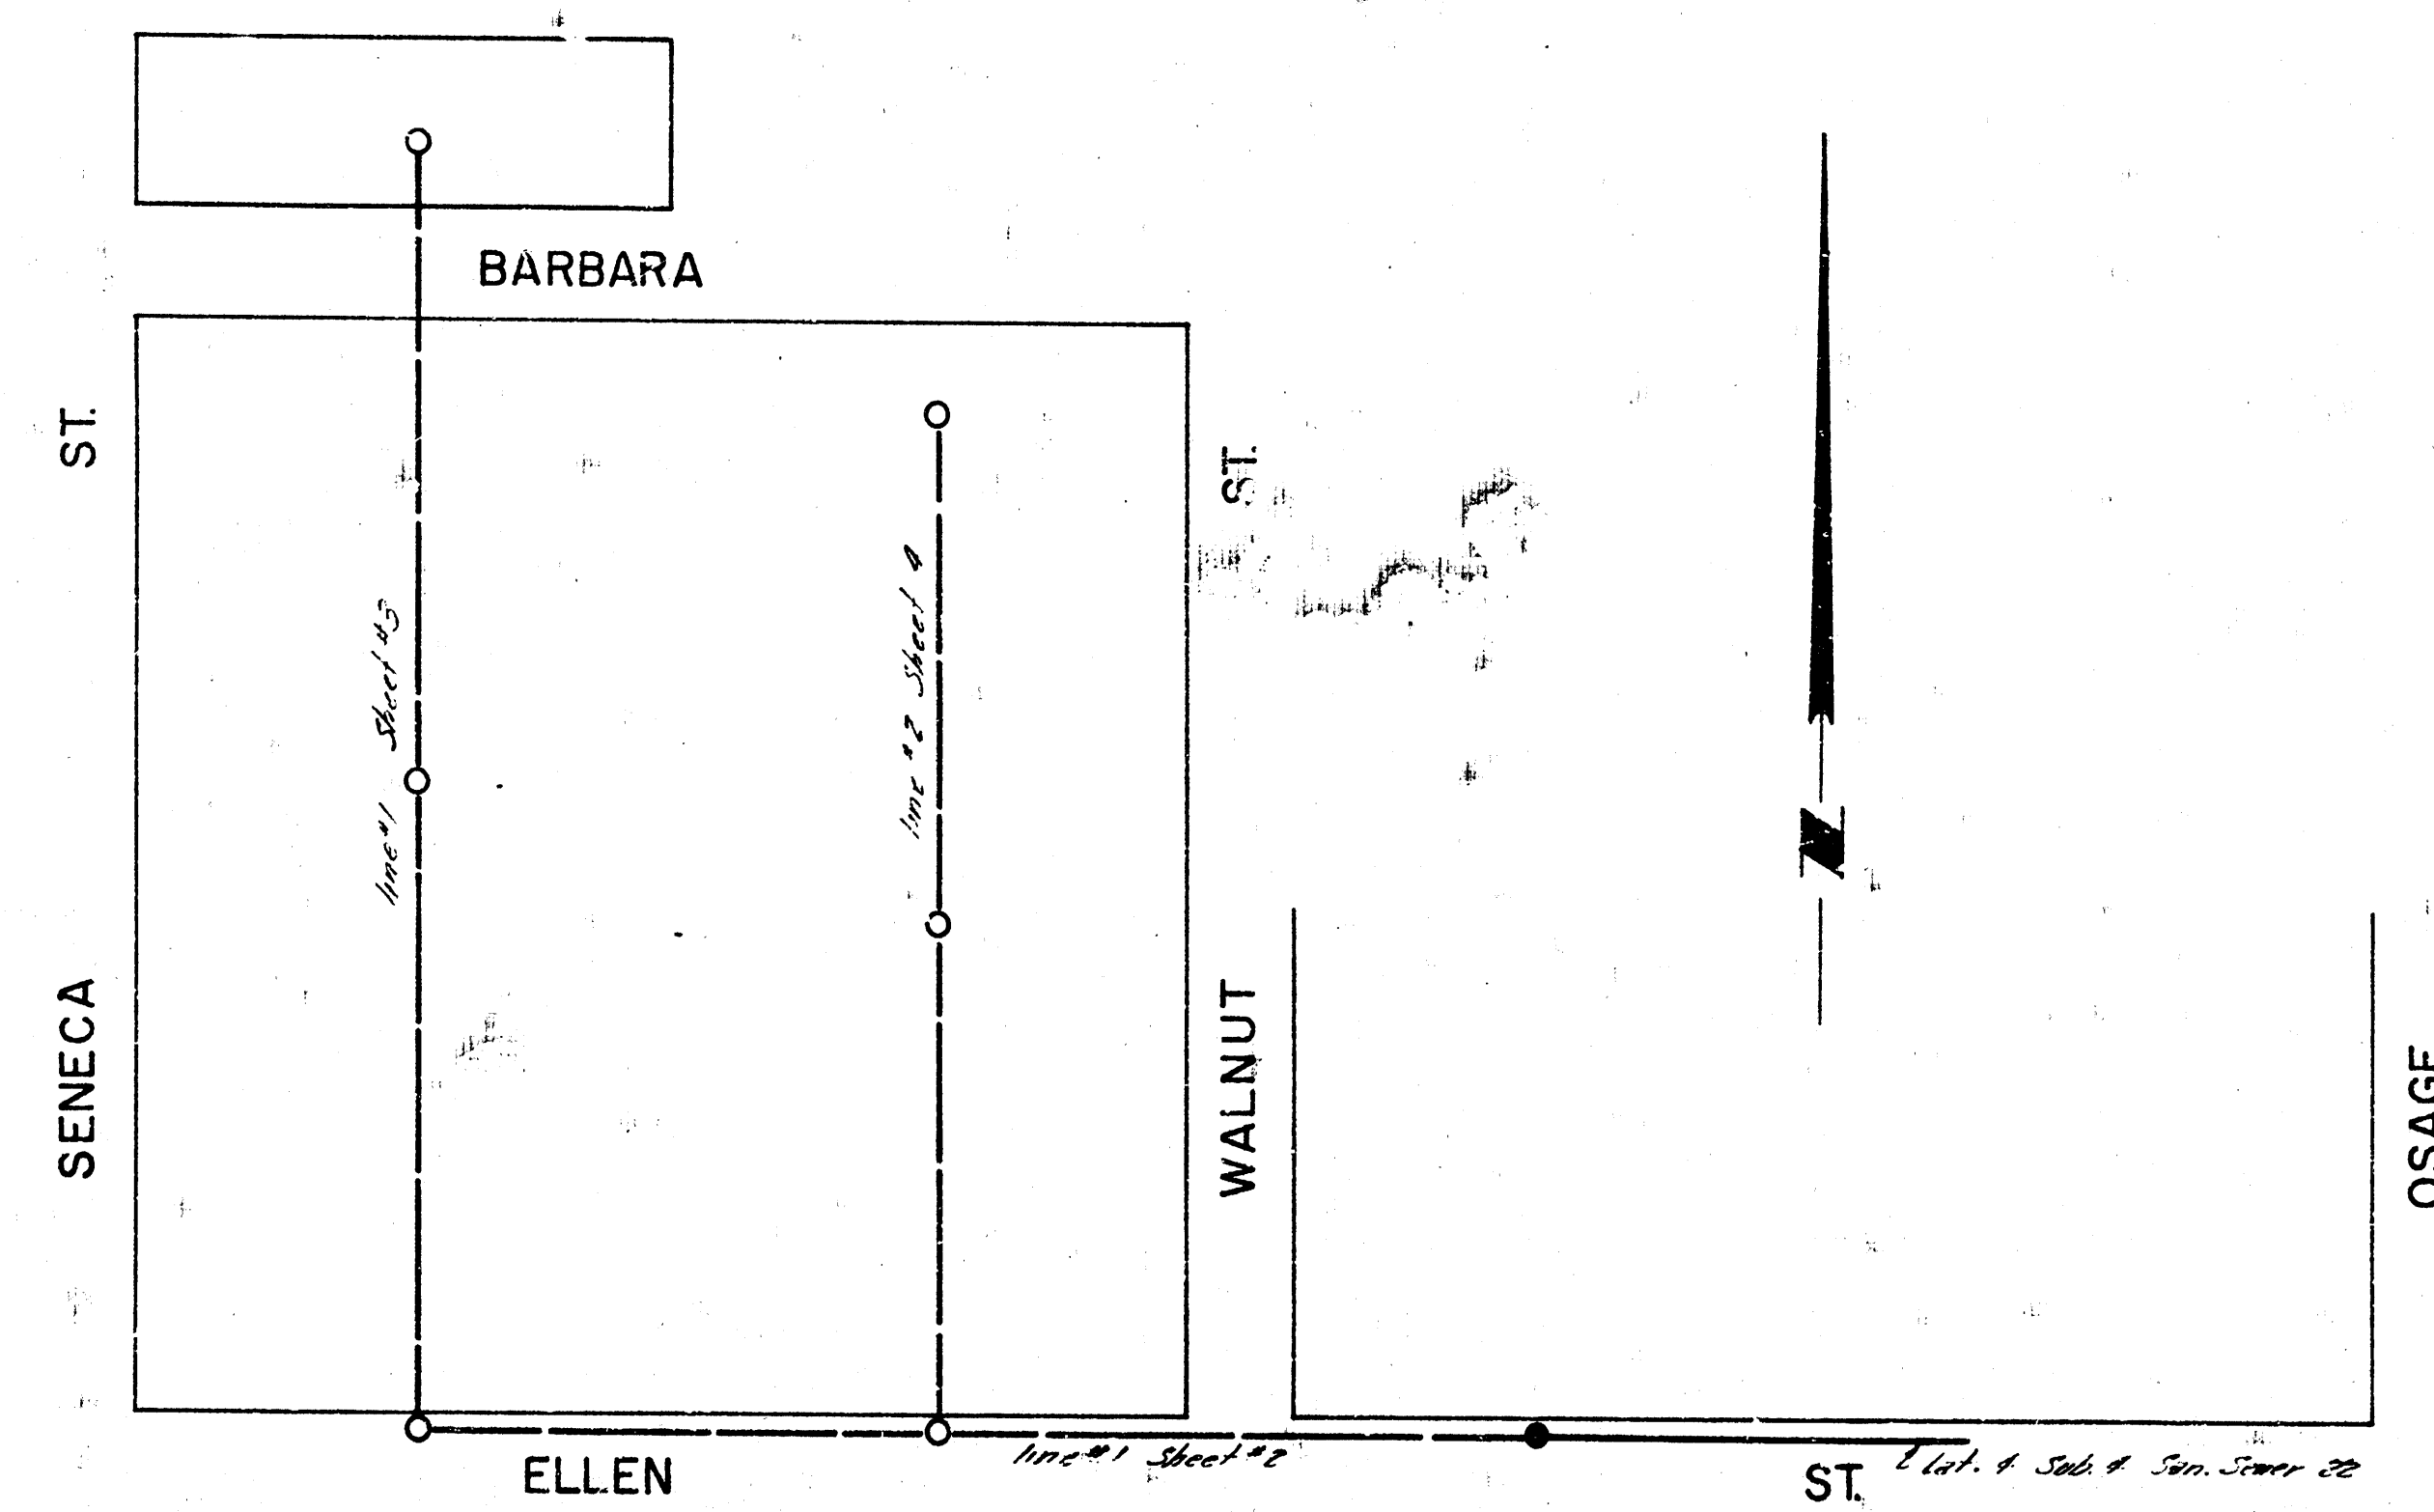


Lateral 10 Submain 4 Sanitary Sewer 22
 Project No. C26-49 Sheet 1 of 4
 Date 12-22-52

Survey By- J. Young
Drawn By- Denney
Checked By-
Date


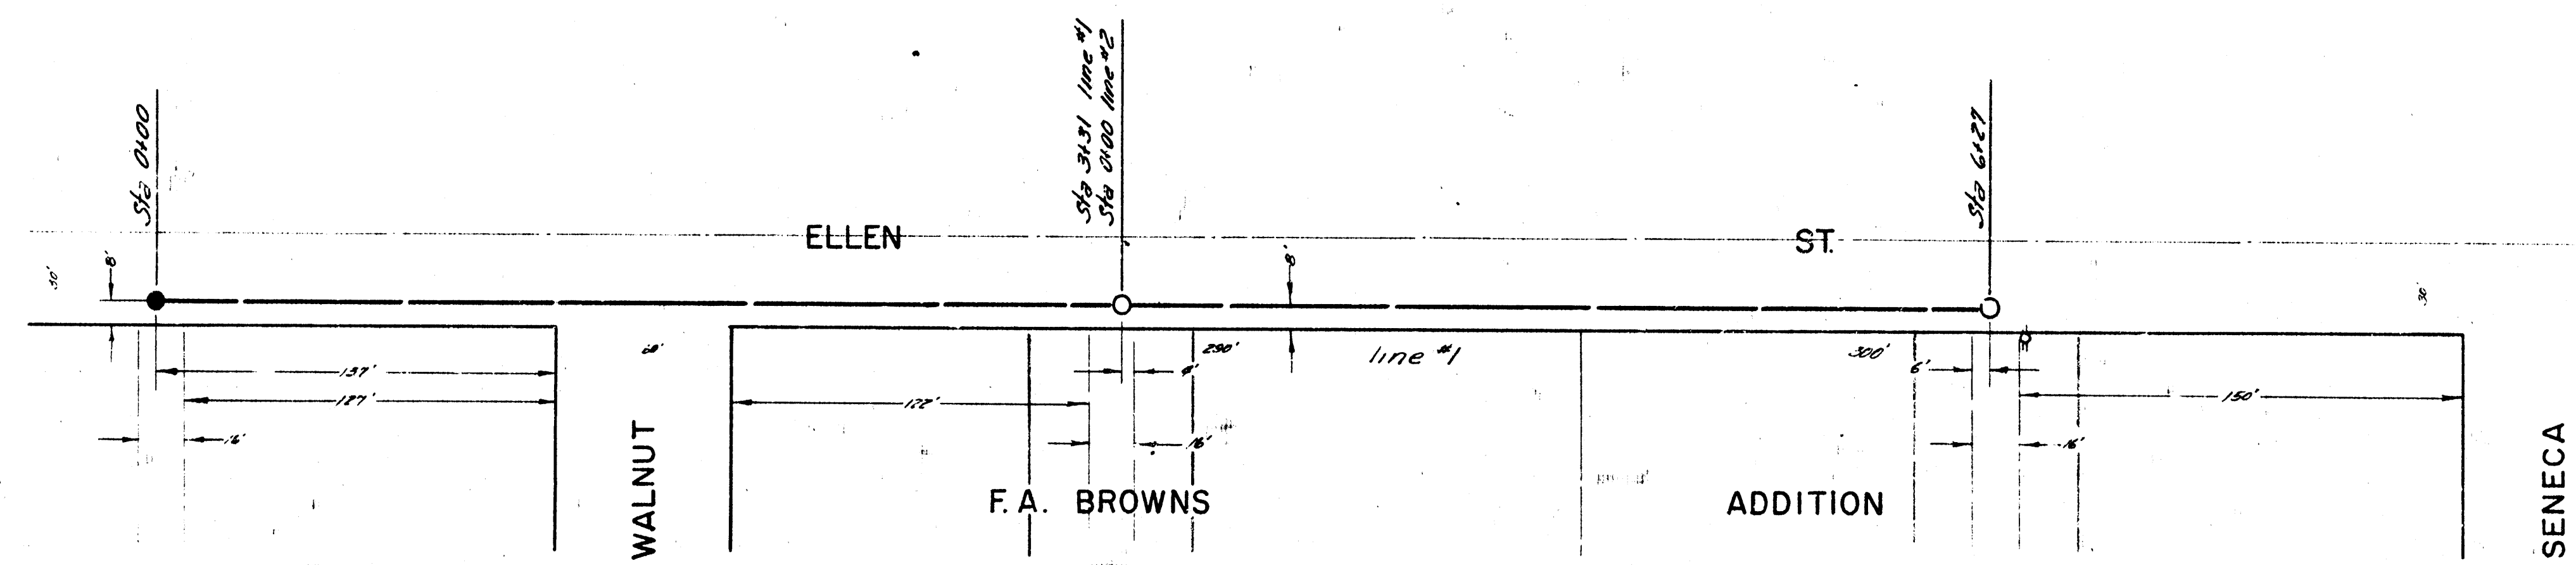




B.M. 98.32 W. Rim M.H. 137' E. of Walnut - 8° S N.L. Eilen

Plan Scale 1"=40'
Profile Scale 1"=40' Hor, 1"=4' Vertical

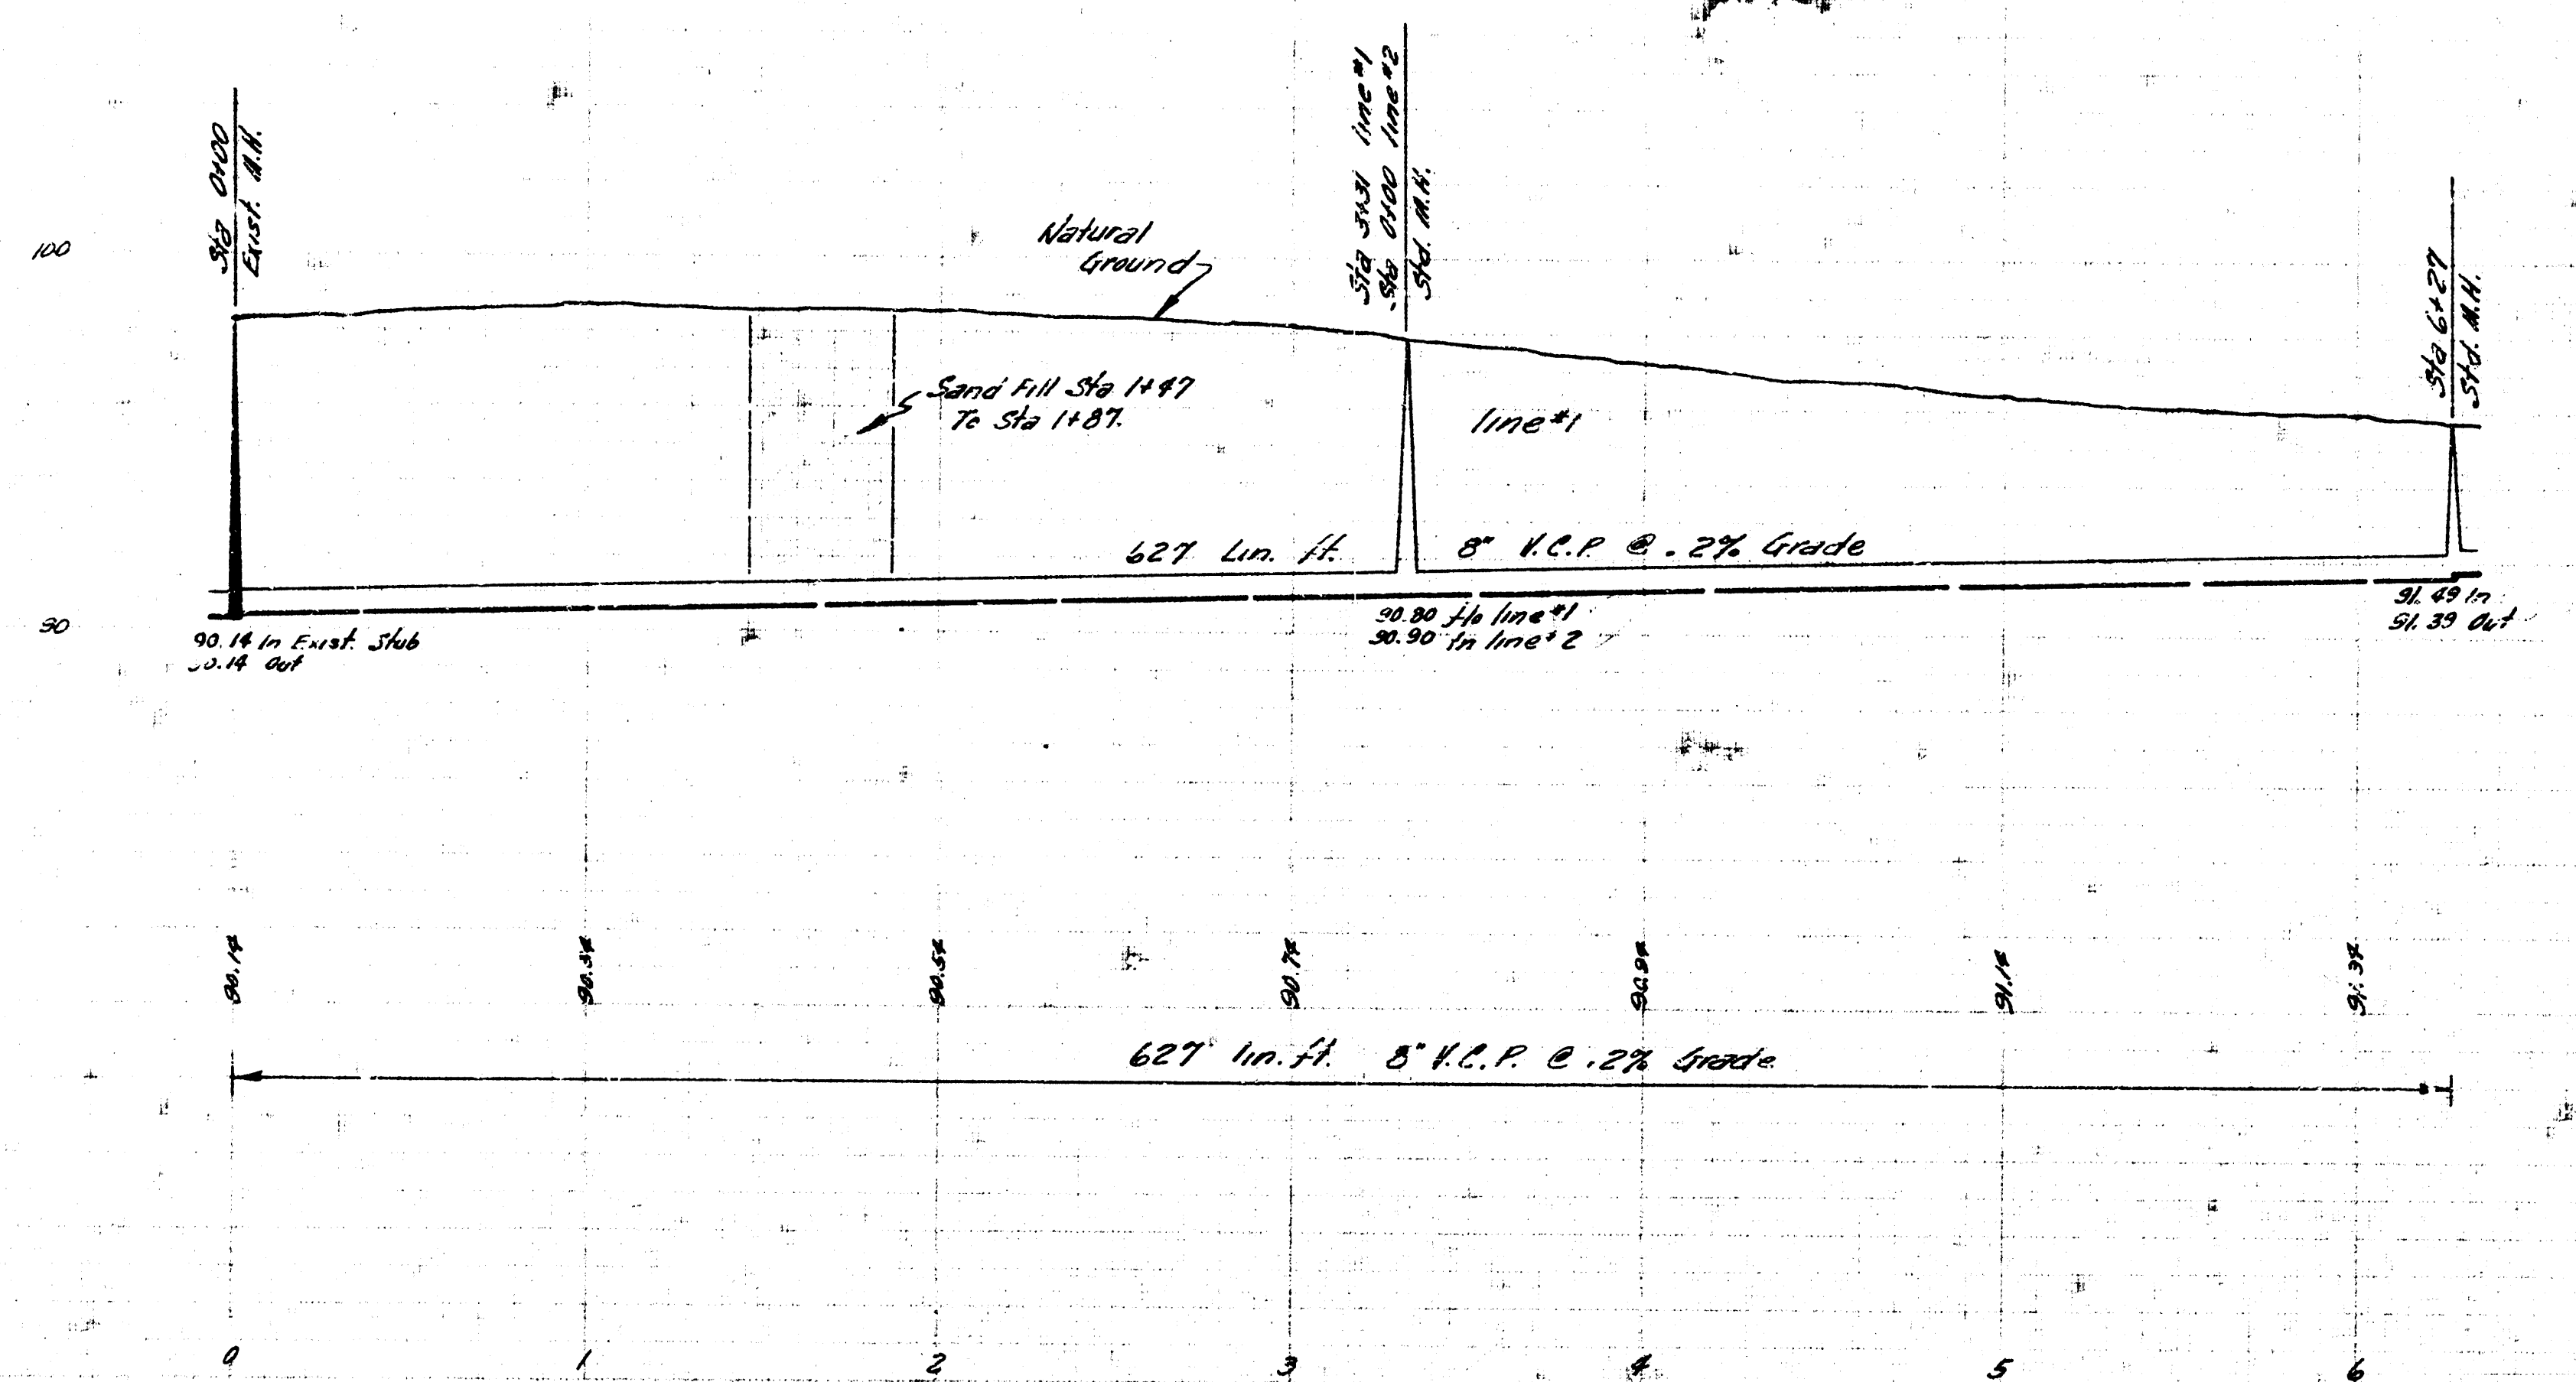

Lateral 10 Sub. 4 San. Sewer 22
Project No. C26-49 Sheet 2 of

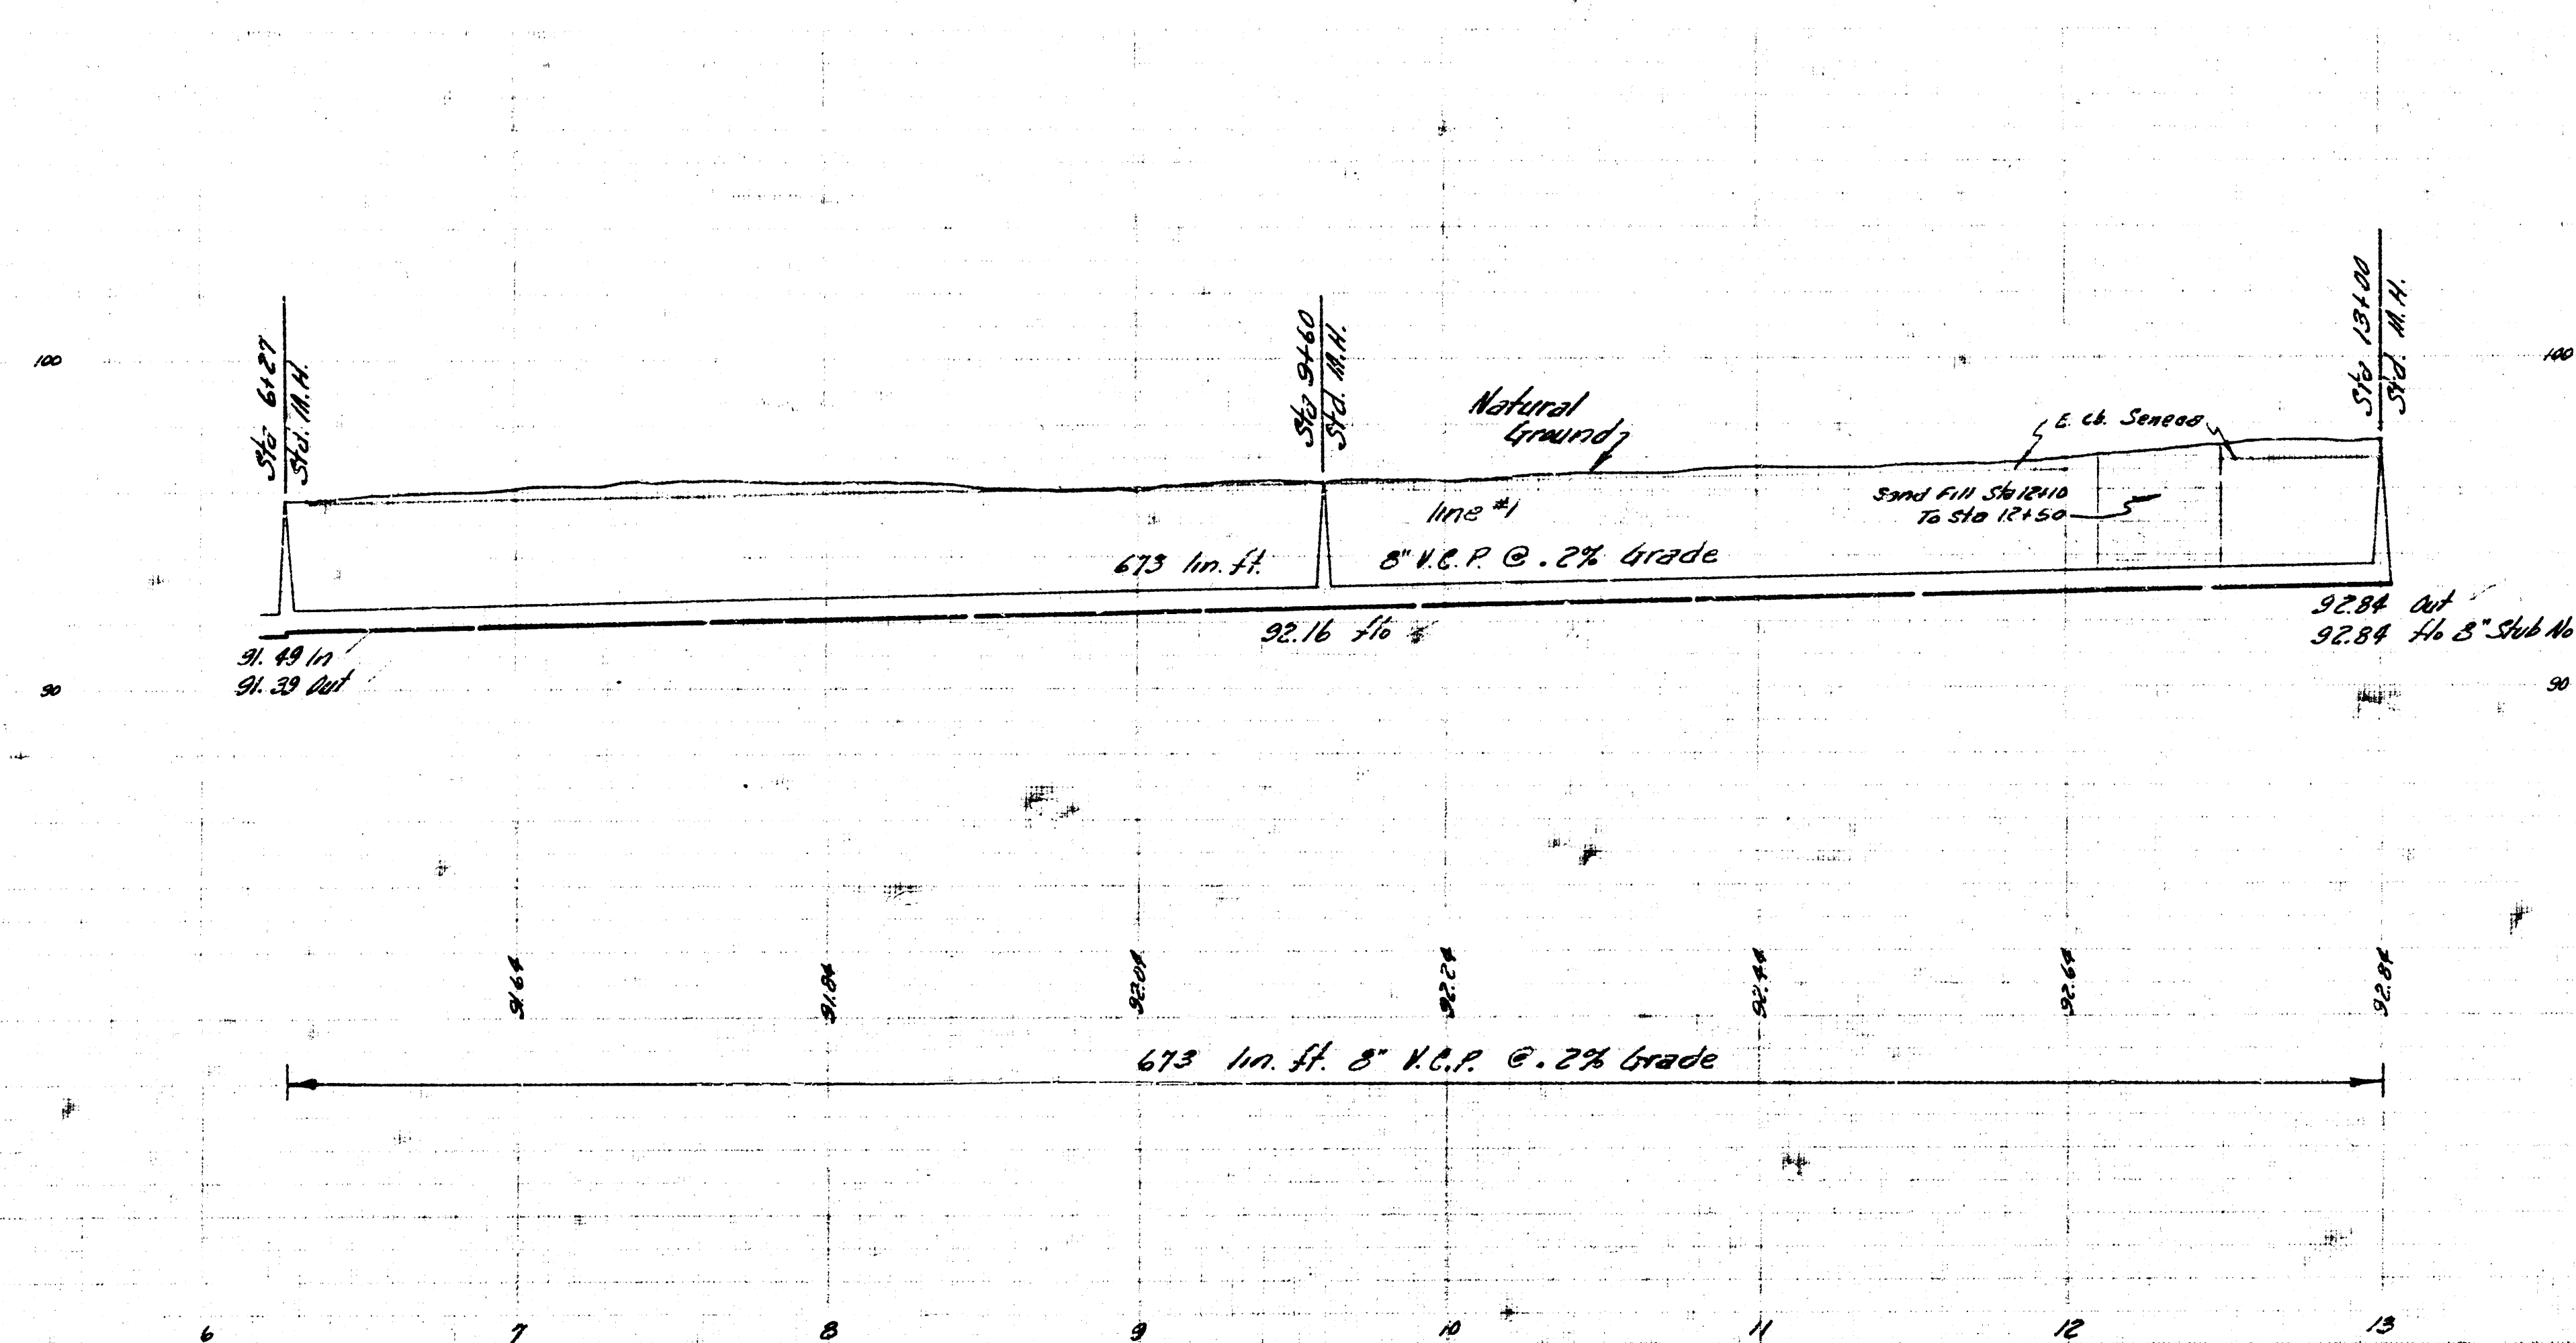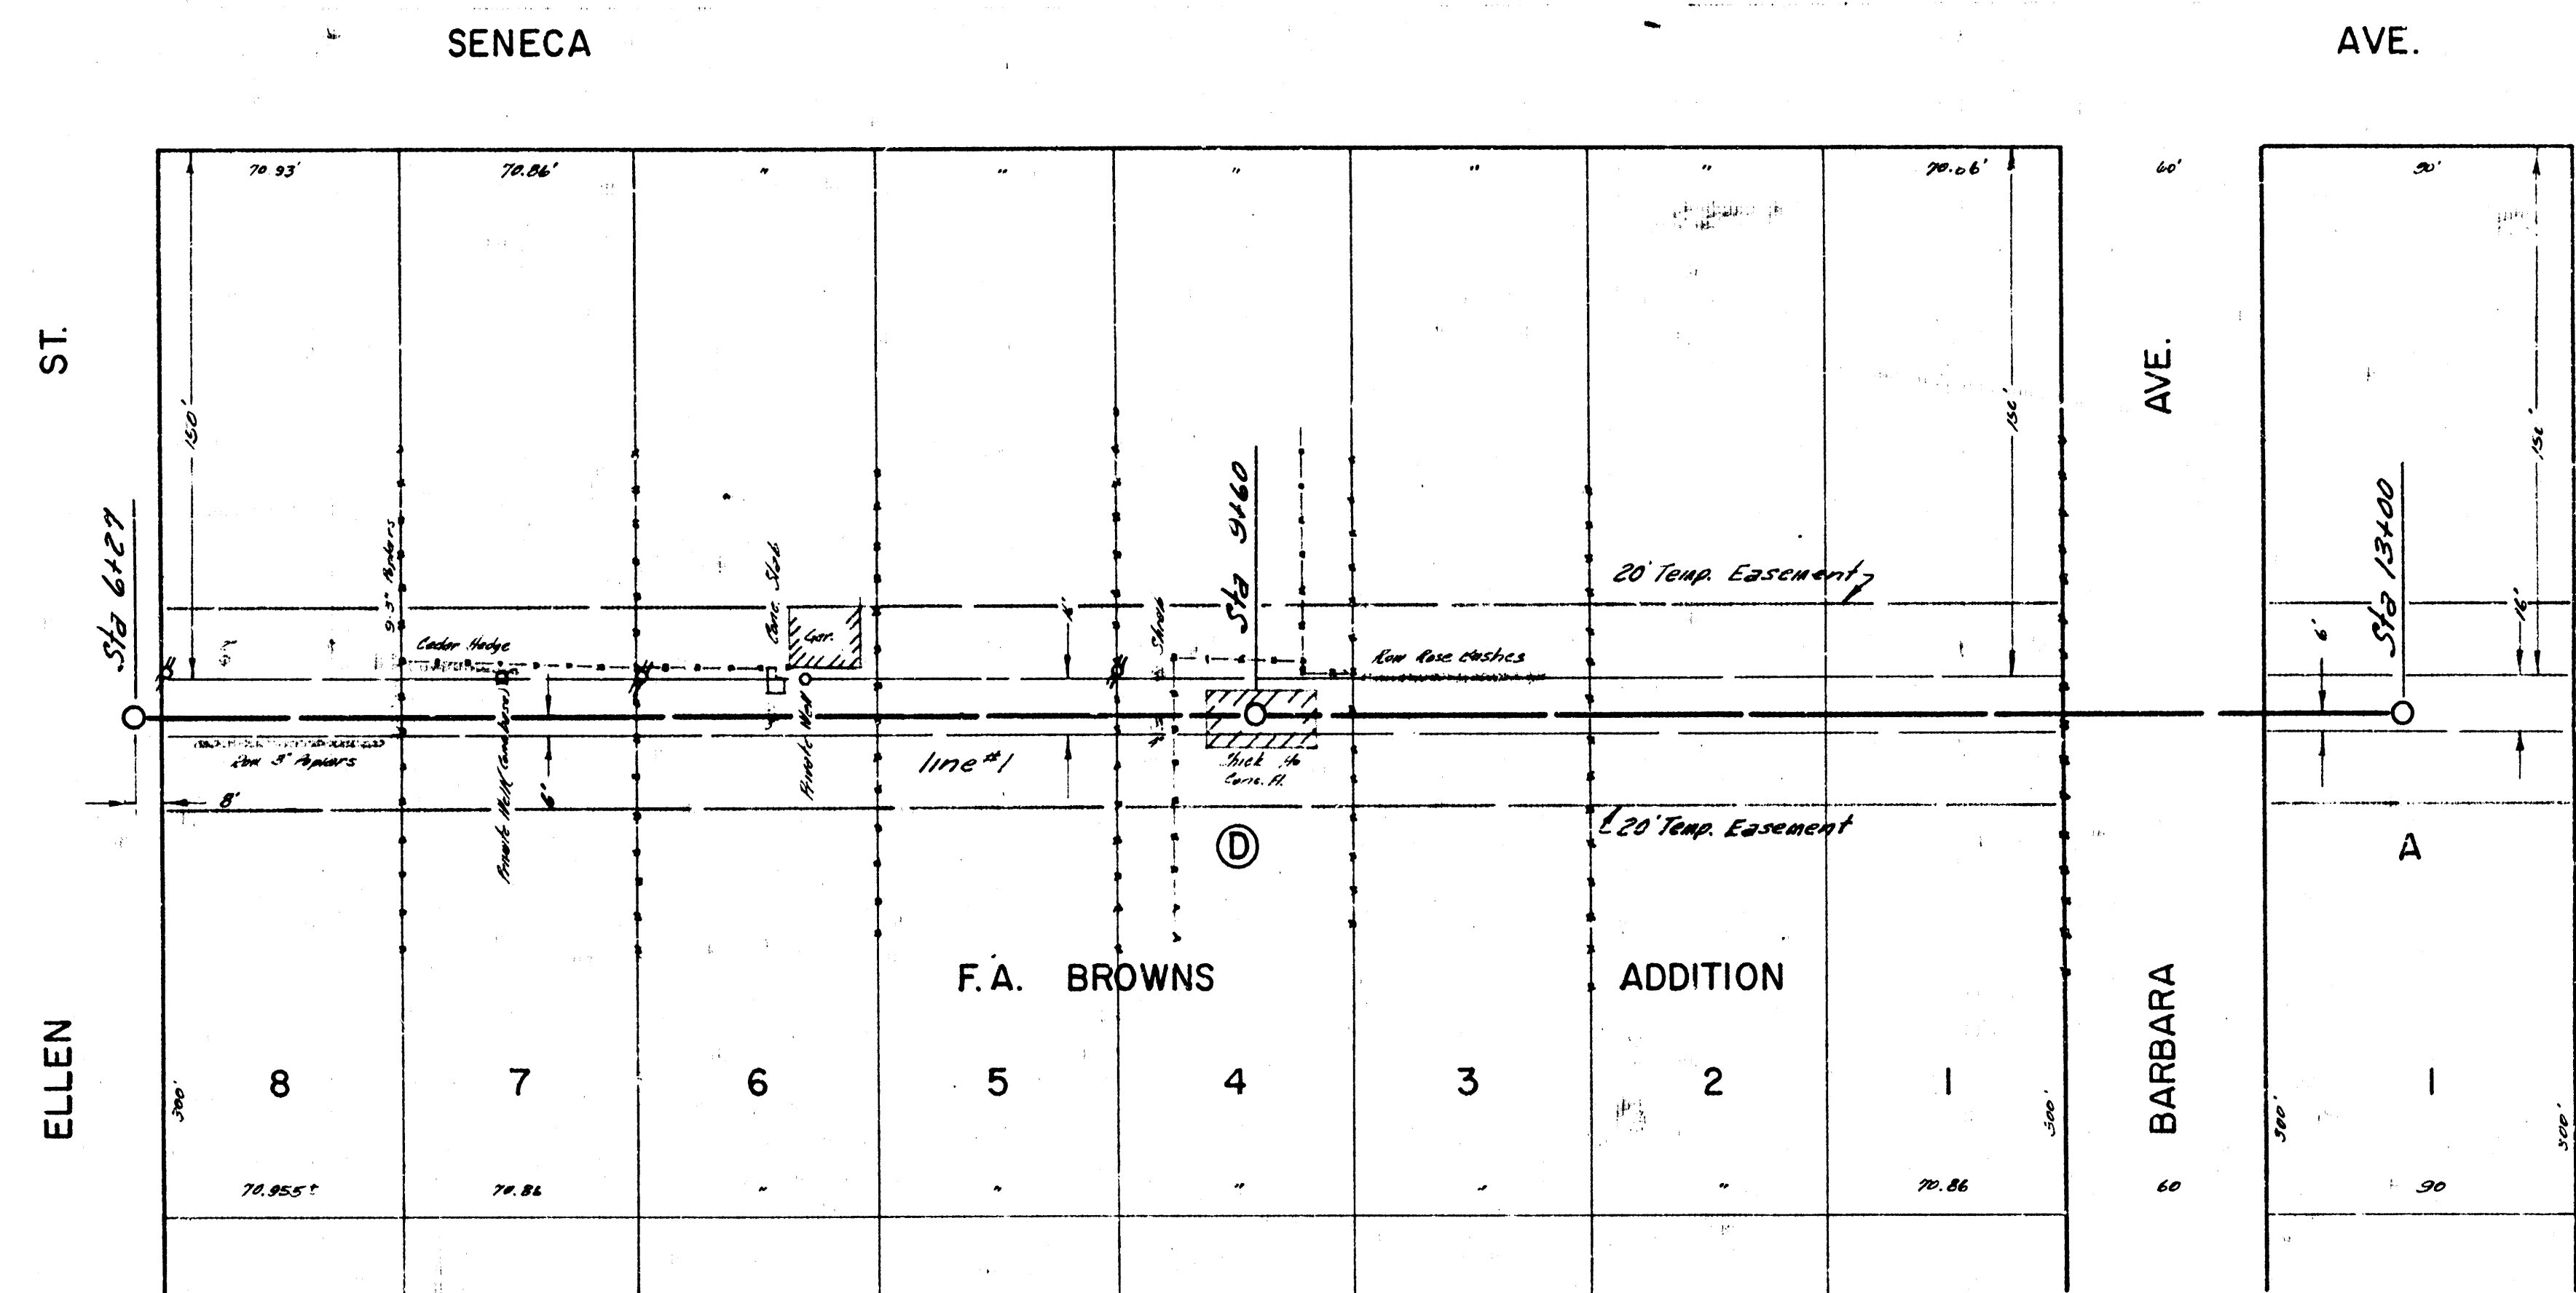

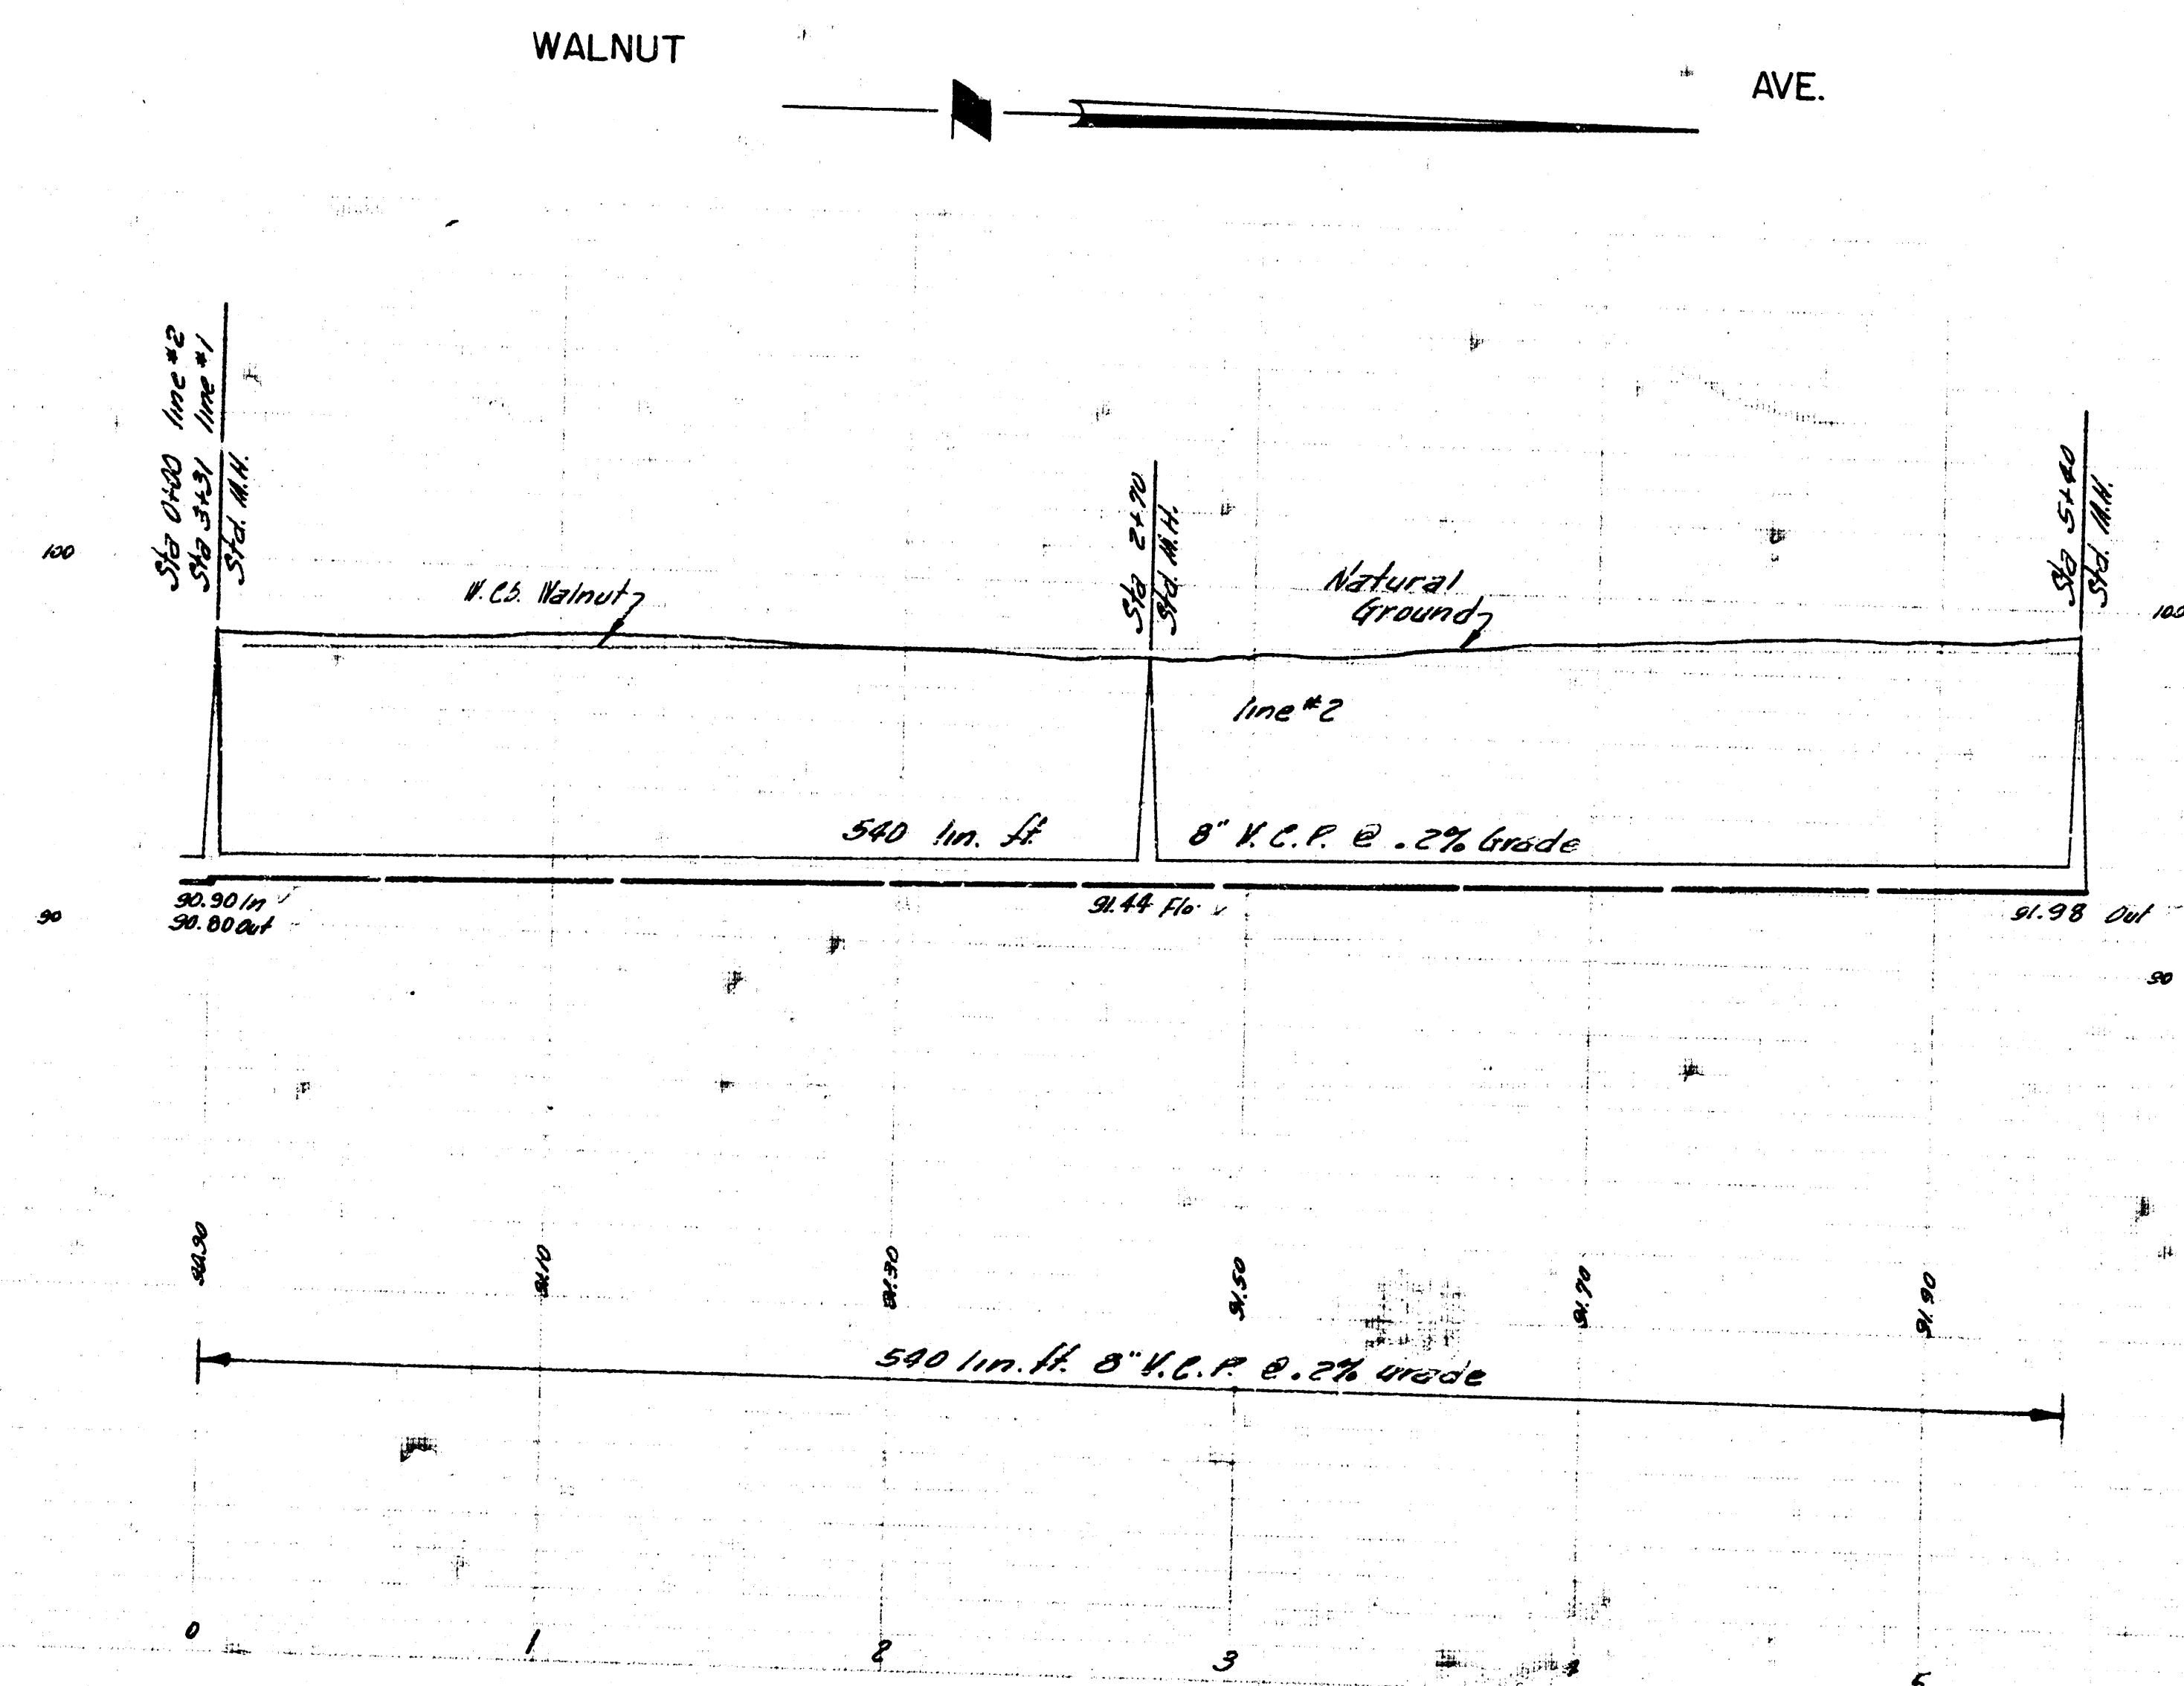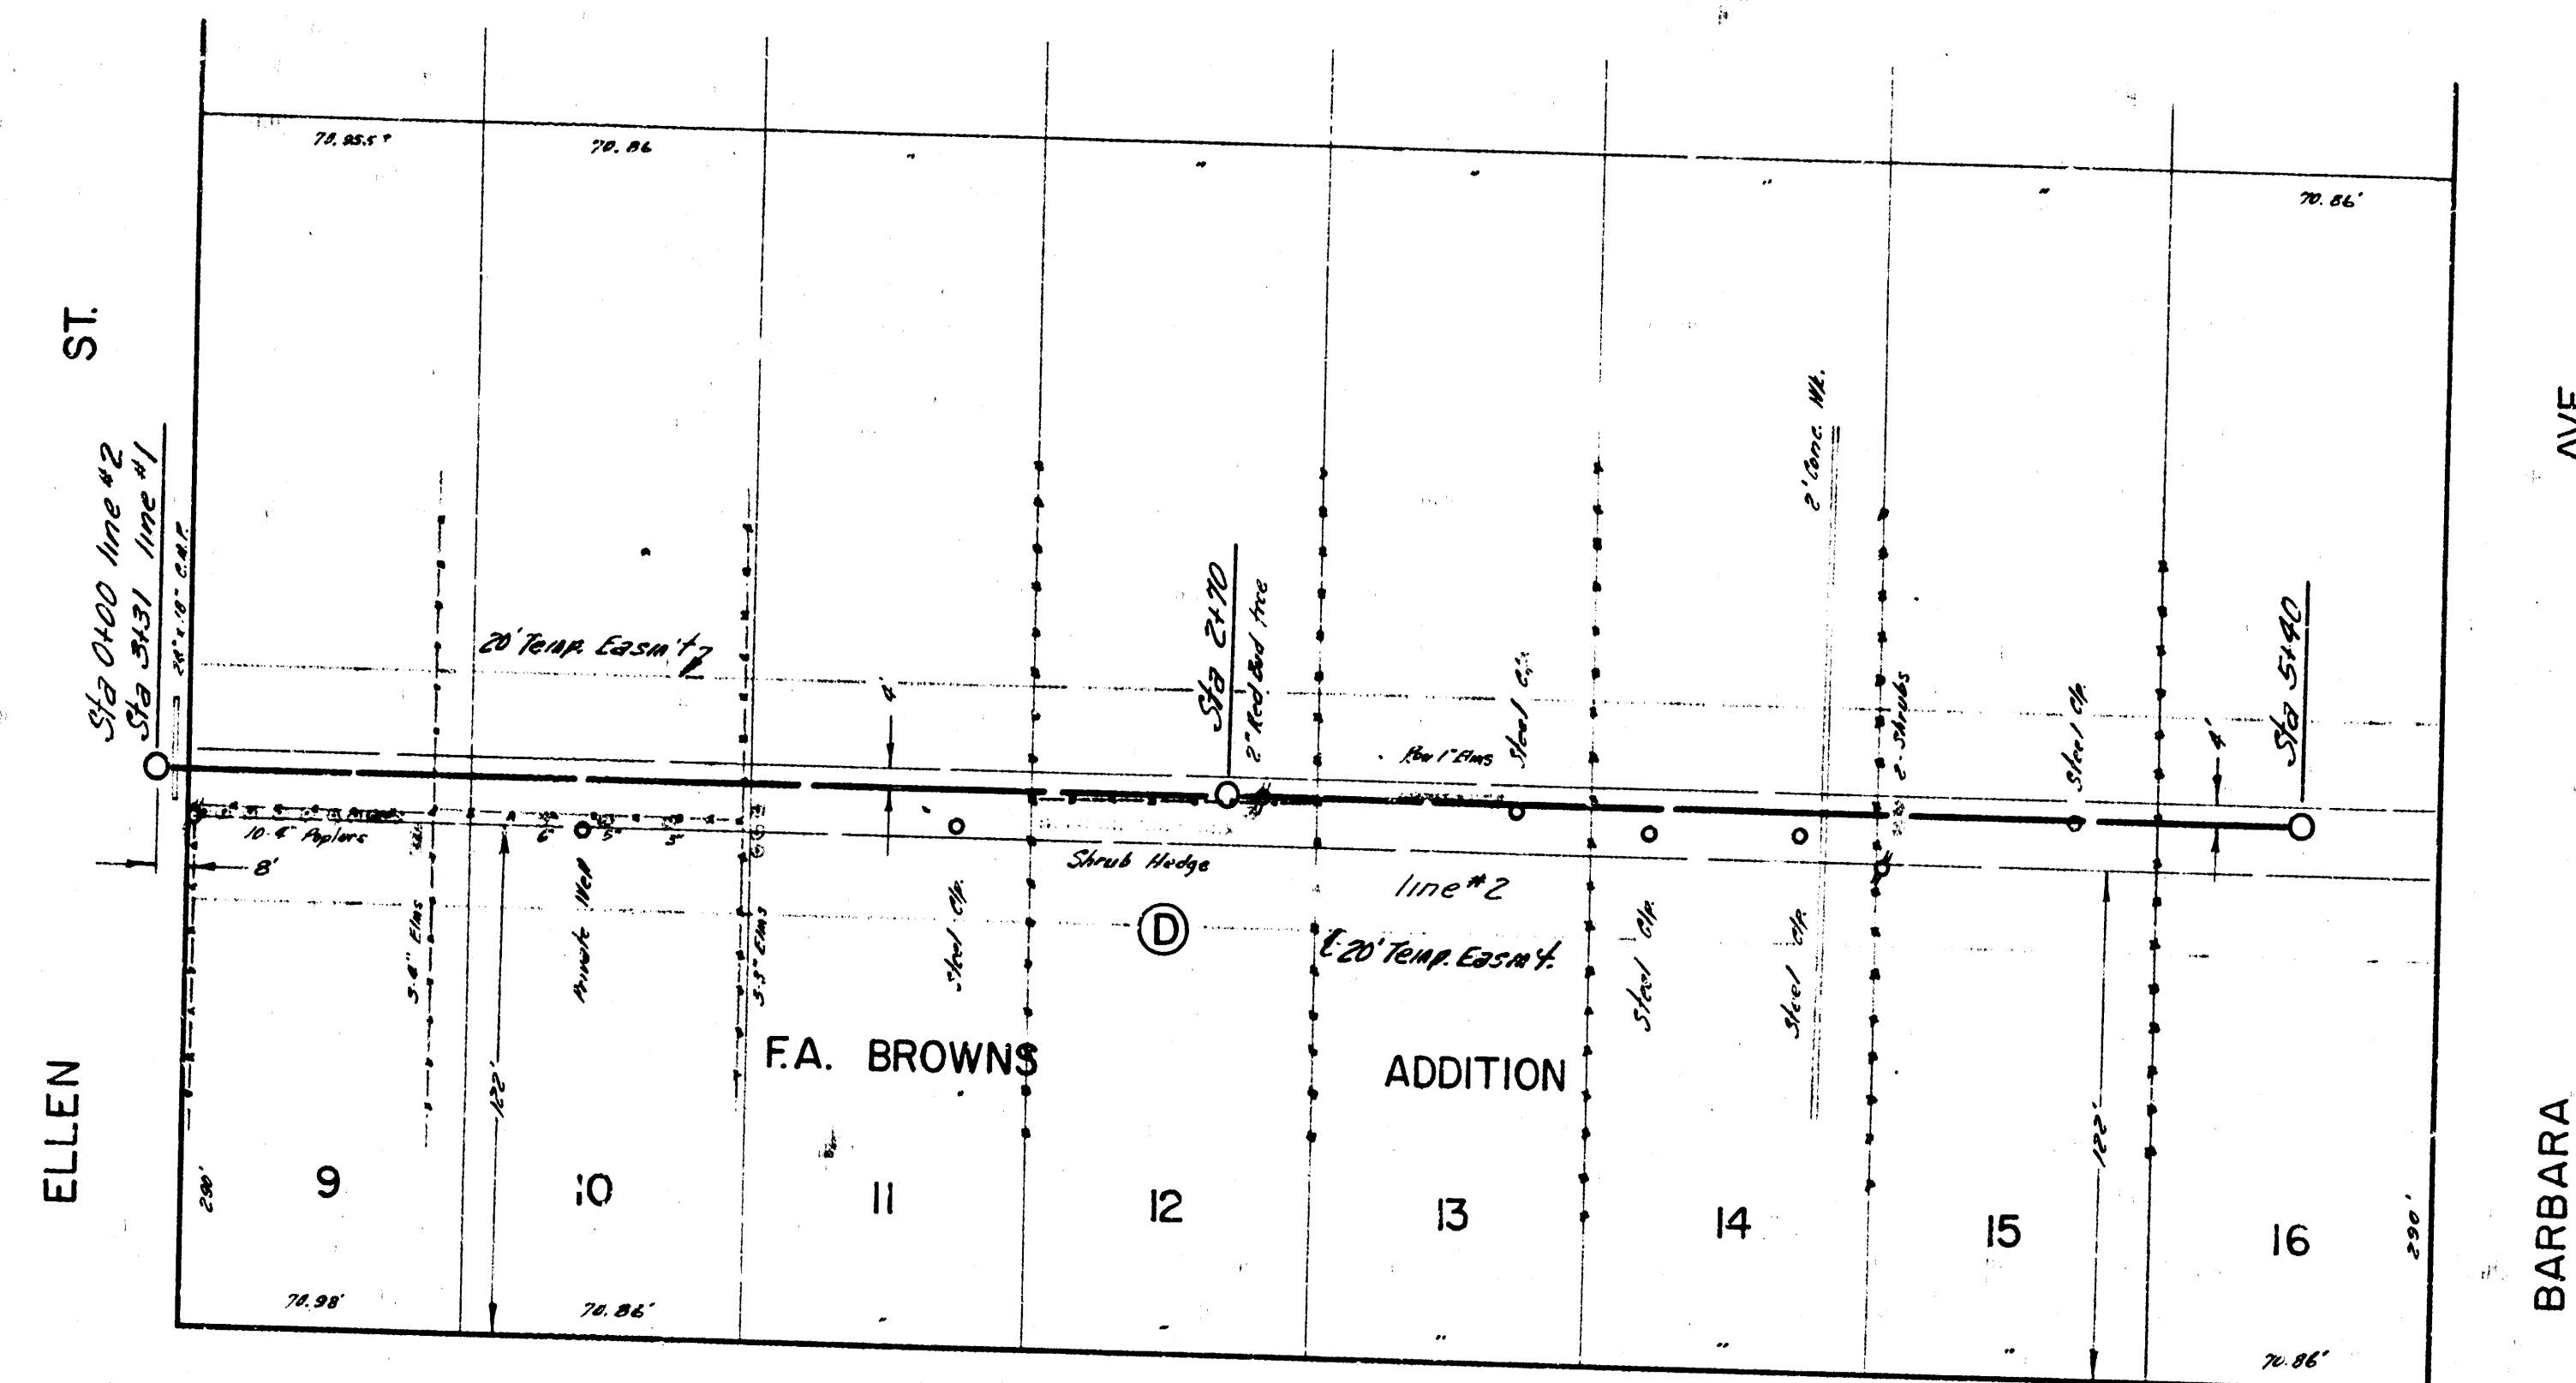

Refer to Sheet 10 & 11
Project No. C-26-63 Sheet 4 of 4