
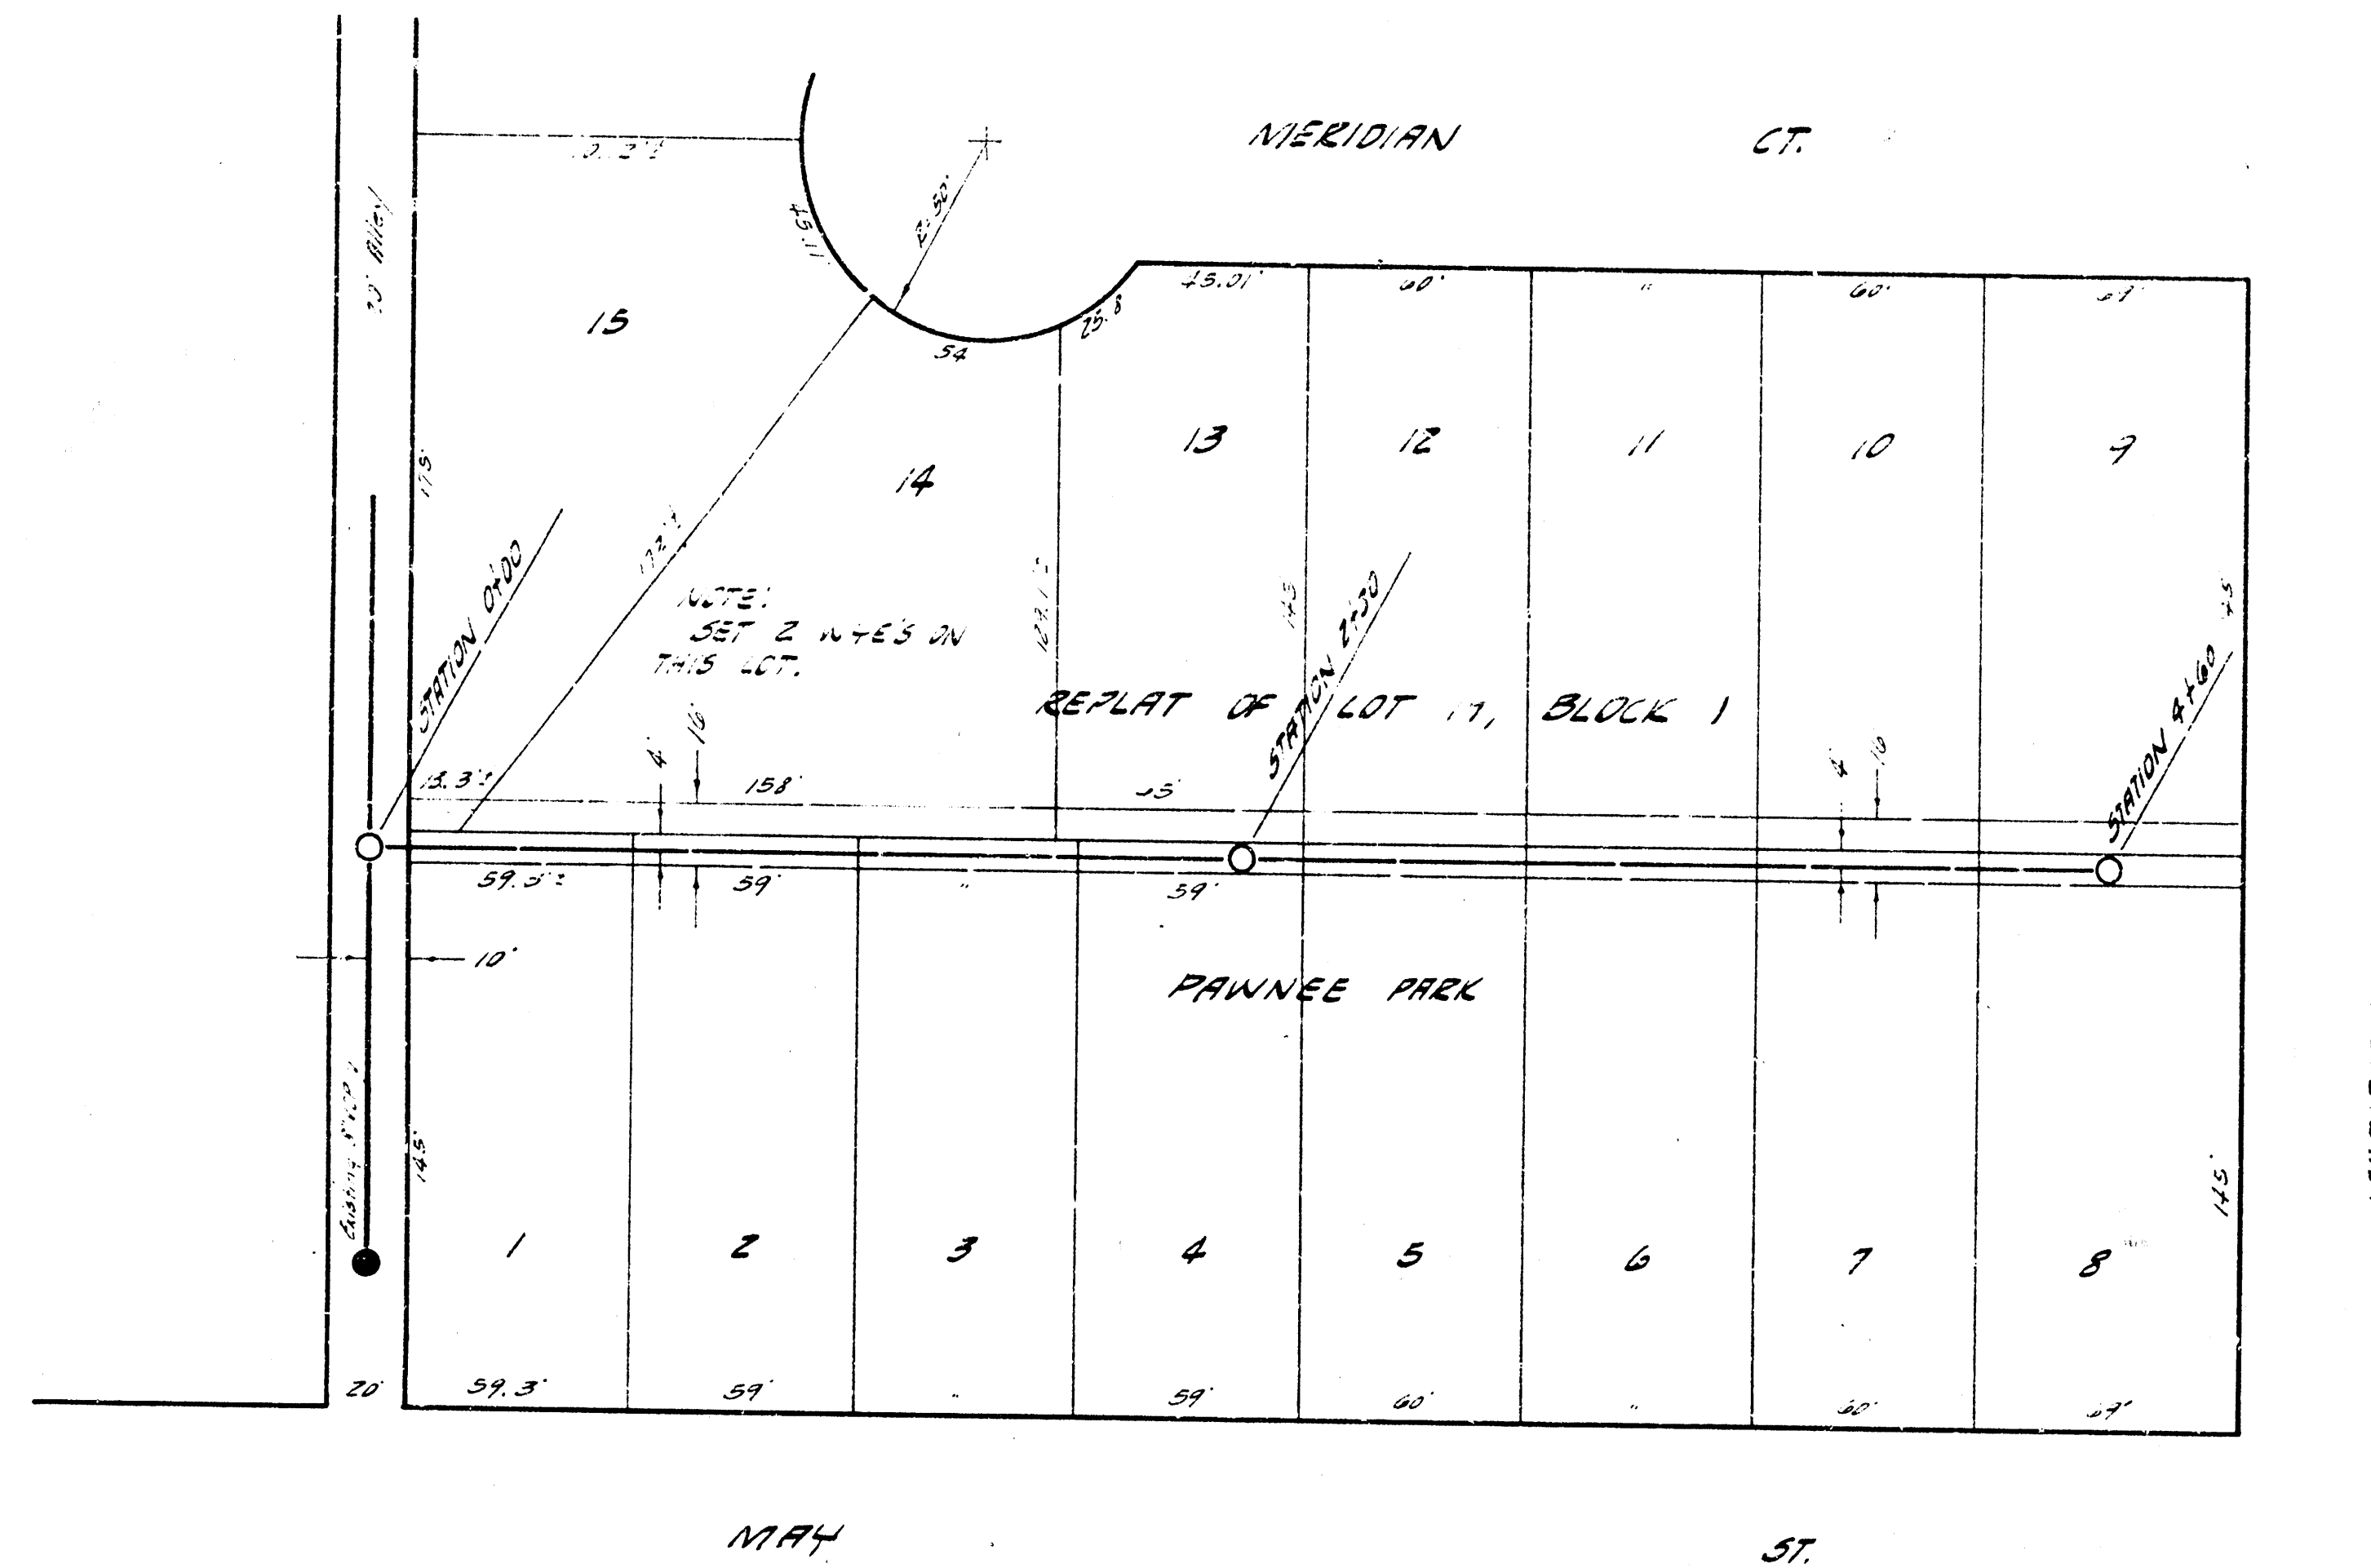


B.M. 104.90 STANDARD S.E. MAY & MERIDIAN.

PLAN SCALE 1"=40'
PROFILE SCALE 1"=40' HOR. 1"=4' VERTICAL.

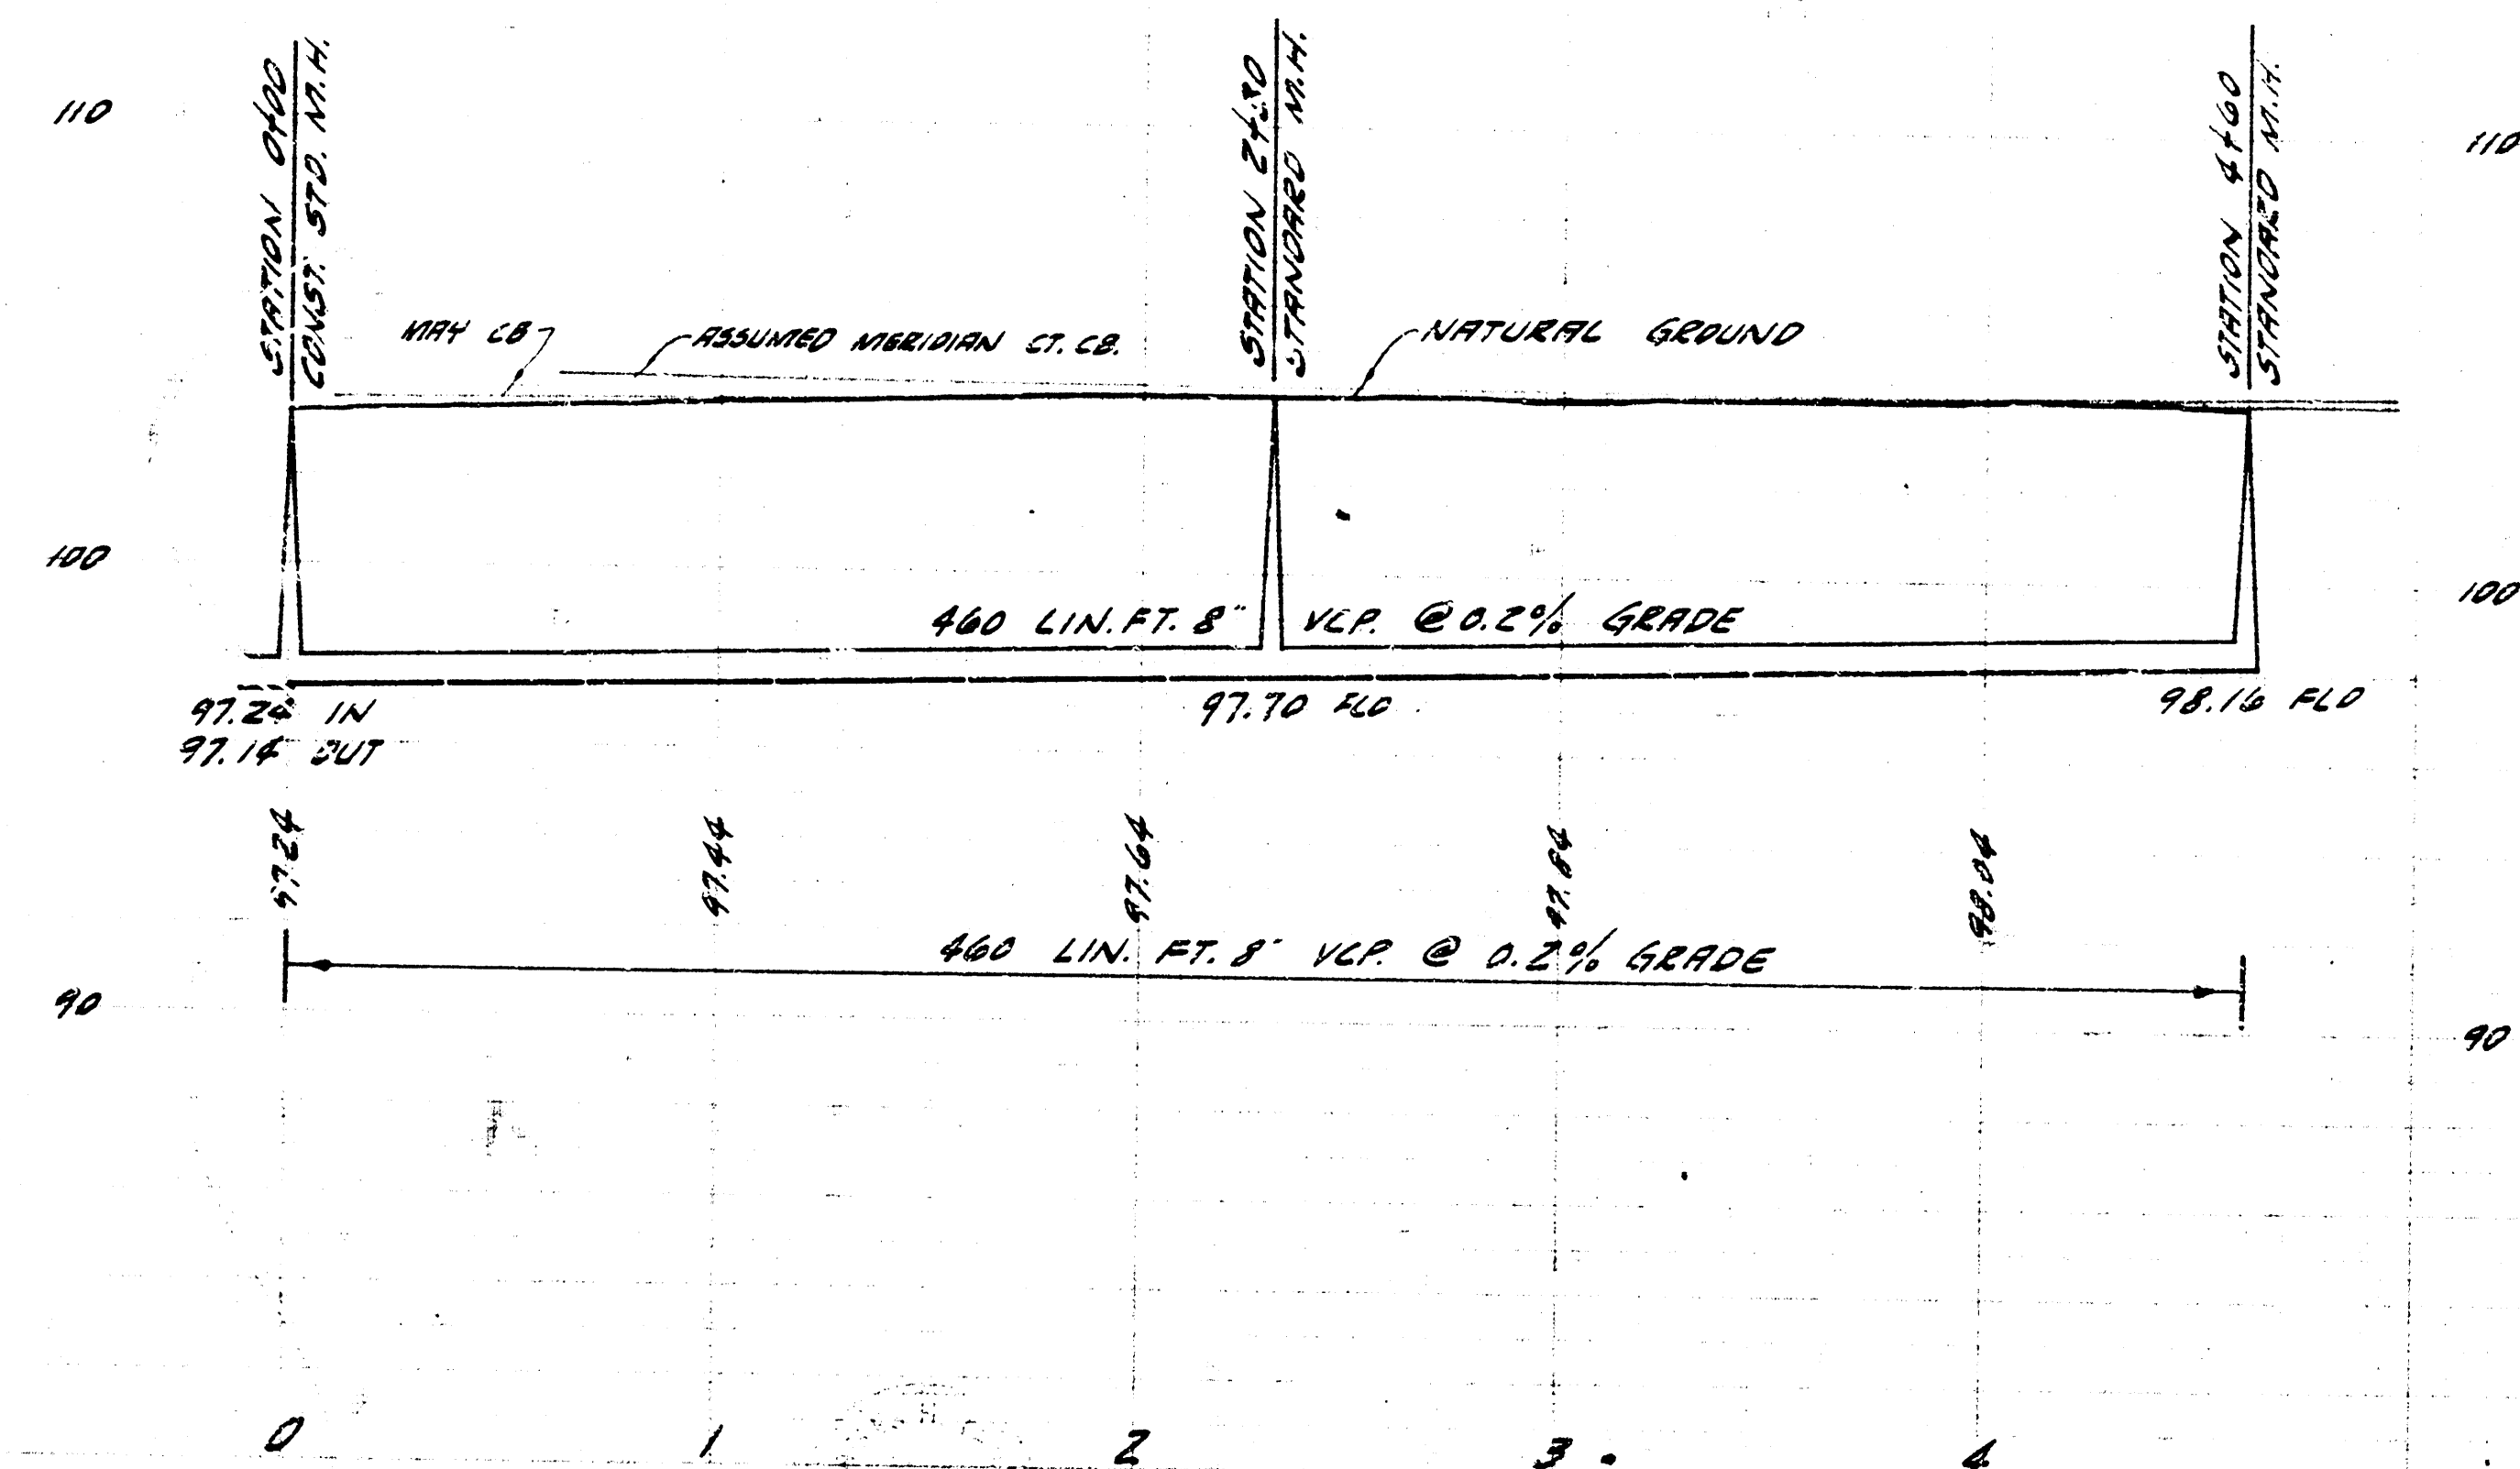

SUB. LAT. 1, LAT. 6, SUB. 3, S.S. 22
CITY OF WICHITA, KANSAS
B.E. SMITH CITY ENGINEER
REQ. NO. C29-92 DATE - JUL 1959