


SOURCE: PL. RECORDS BOOK 106 12  
PAGE 5-23, 22  
PAGE 5-23, 22

B.M. 124.94 DOUBLE SPIKE NS. OF MGE. PILE N. SIDE 9TH + 200'± EAST OF NEVADA.

PLAN SCALE 1"=40'  
PROFILE SCALE 1"=40' HOR, 1"=4' VERTICAL

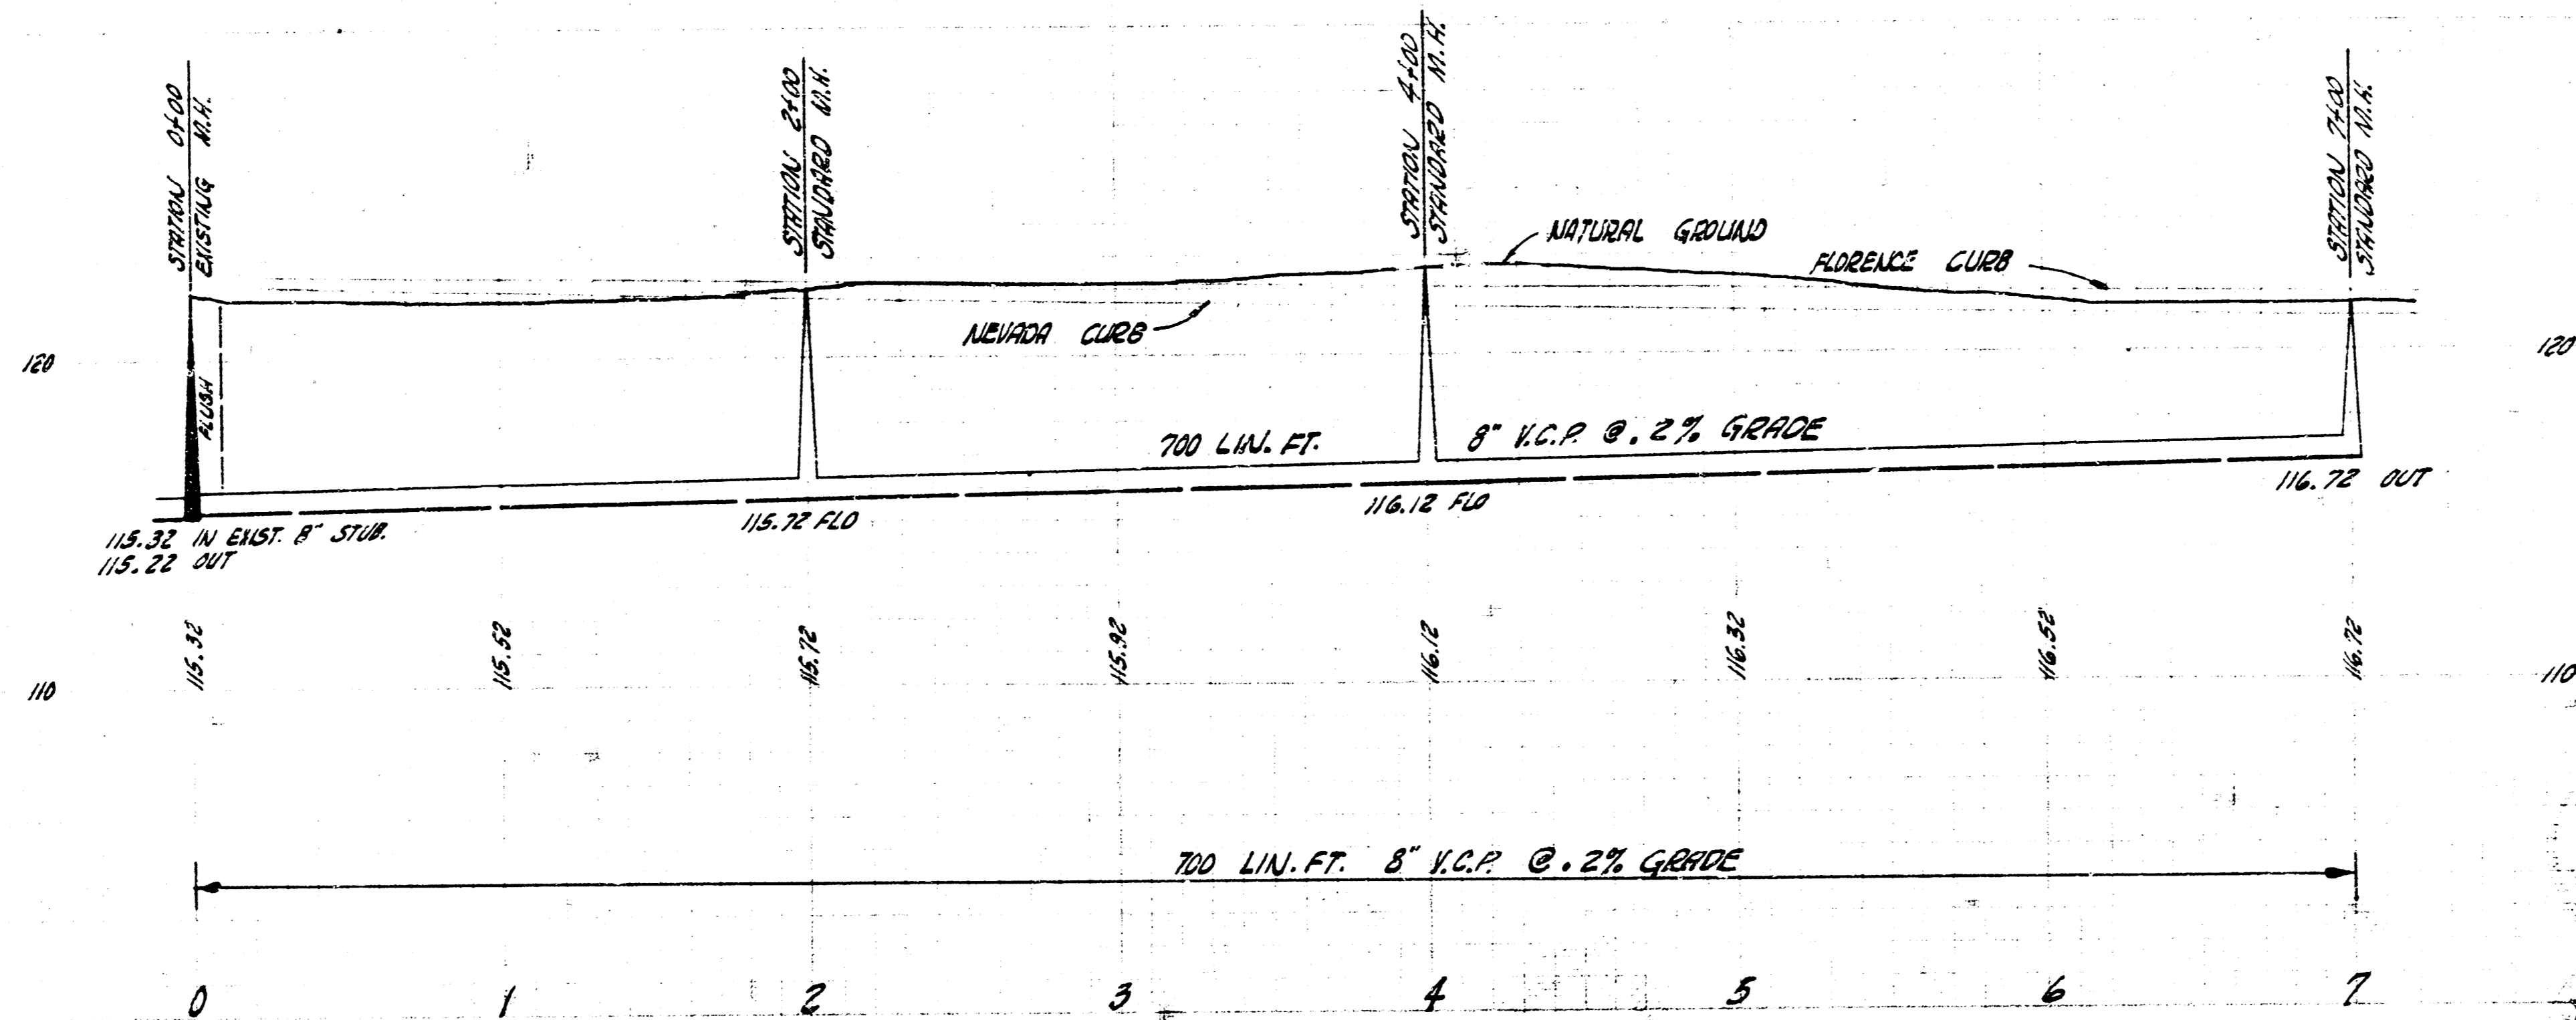

LAT. 29 SUB. 5 SAN. SEWER 22  
CITY OF WICHITA, KANSAS  
B.E. SMITH CITY ENGINEER  
PROJ. NO. C27-96 DATE- SEPT 1928