


B.M. 117.61 N. RIM. M.H. STATION 3100.

PLAN SCALE 1" = 40'
 PROFILE SCALE 1" = 4' VERT. 1" = 4' HORIZ.

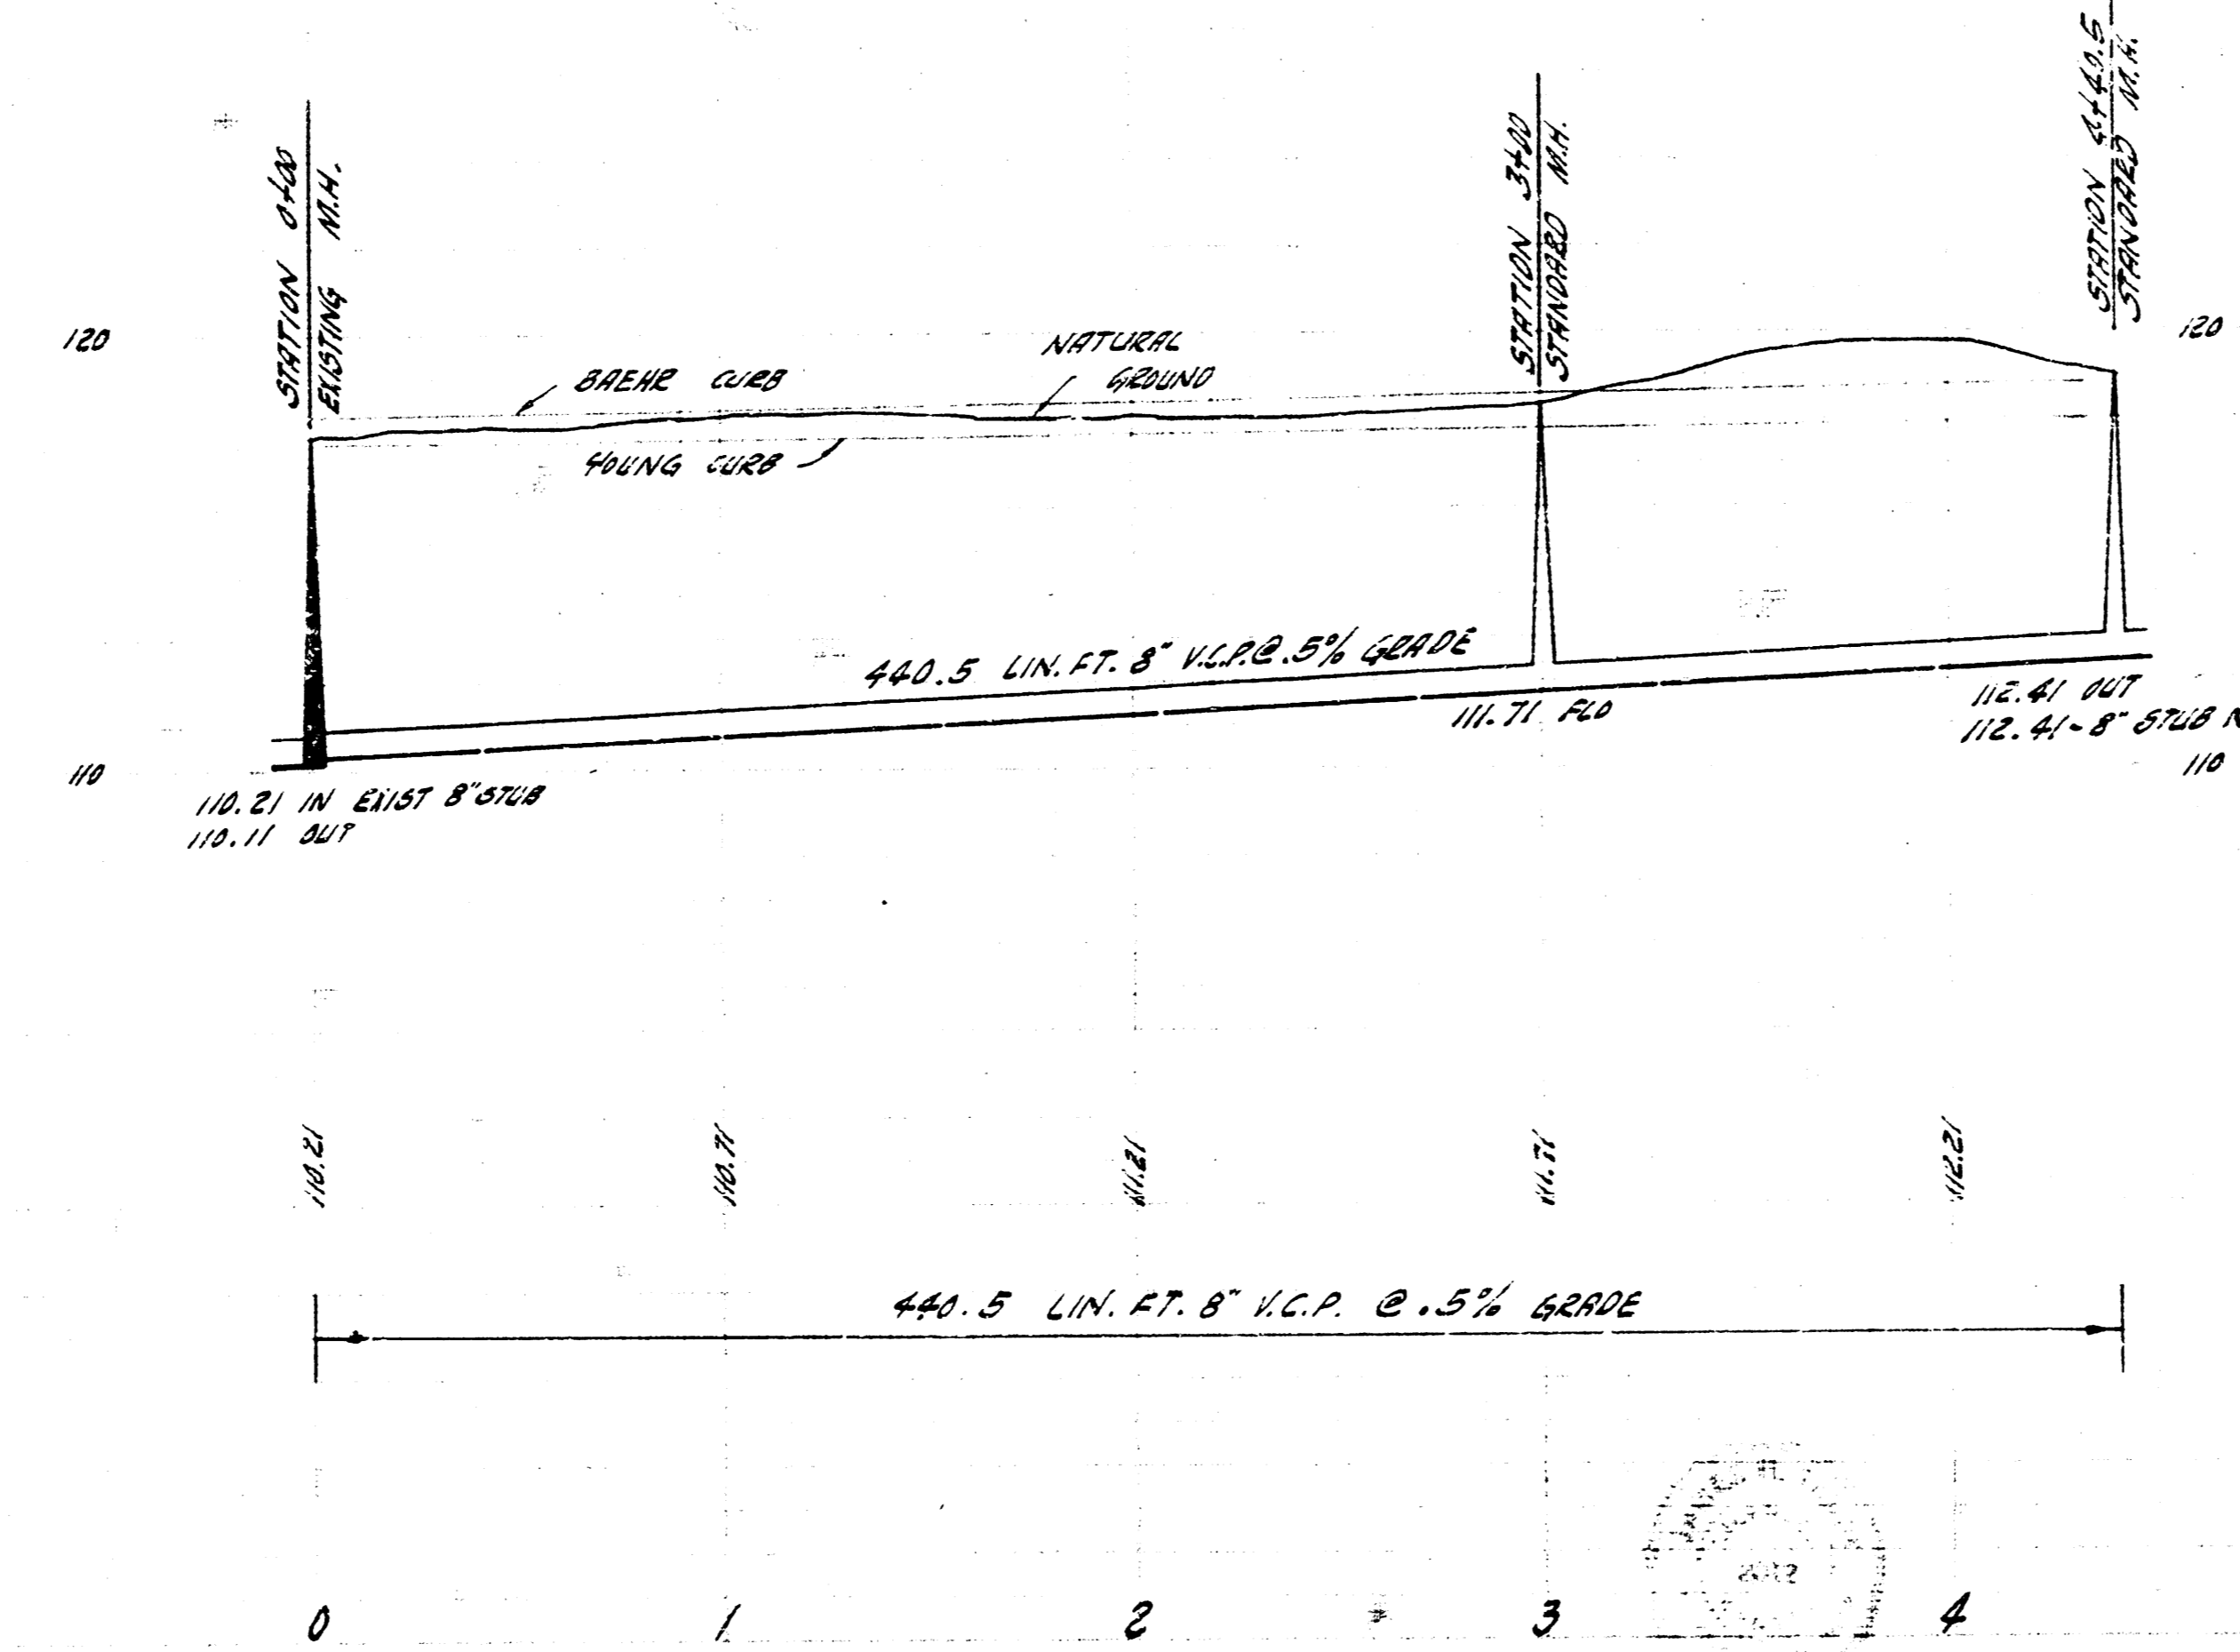

LATERAL 64 SUBMAIN 5 SAN. SEWER 22
 CITY OF WICHITA, KANSAS
 J.E. SMITH CITY ENGINEER
 PROJ. NO. C28-71 DATE DEC. 1958