


B.M. 119.69 STAND. NE COR 2ND & WEST
 SCALE 1"=40'
 PLAN SCALE 1"=40'
 PROFILE SCALE 1"=40' HORIZ, 1"=4' VERT.

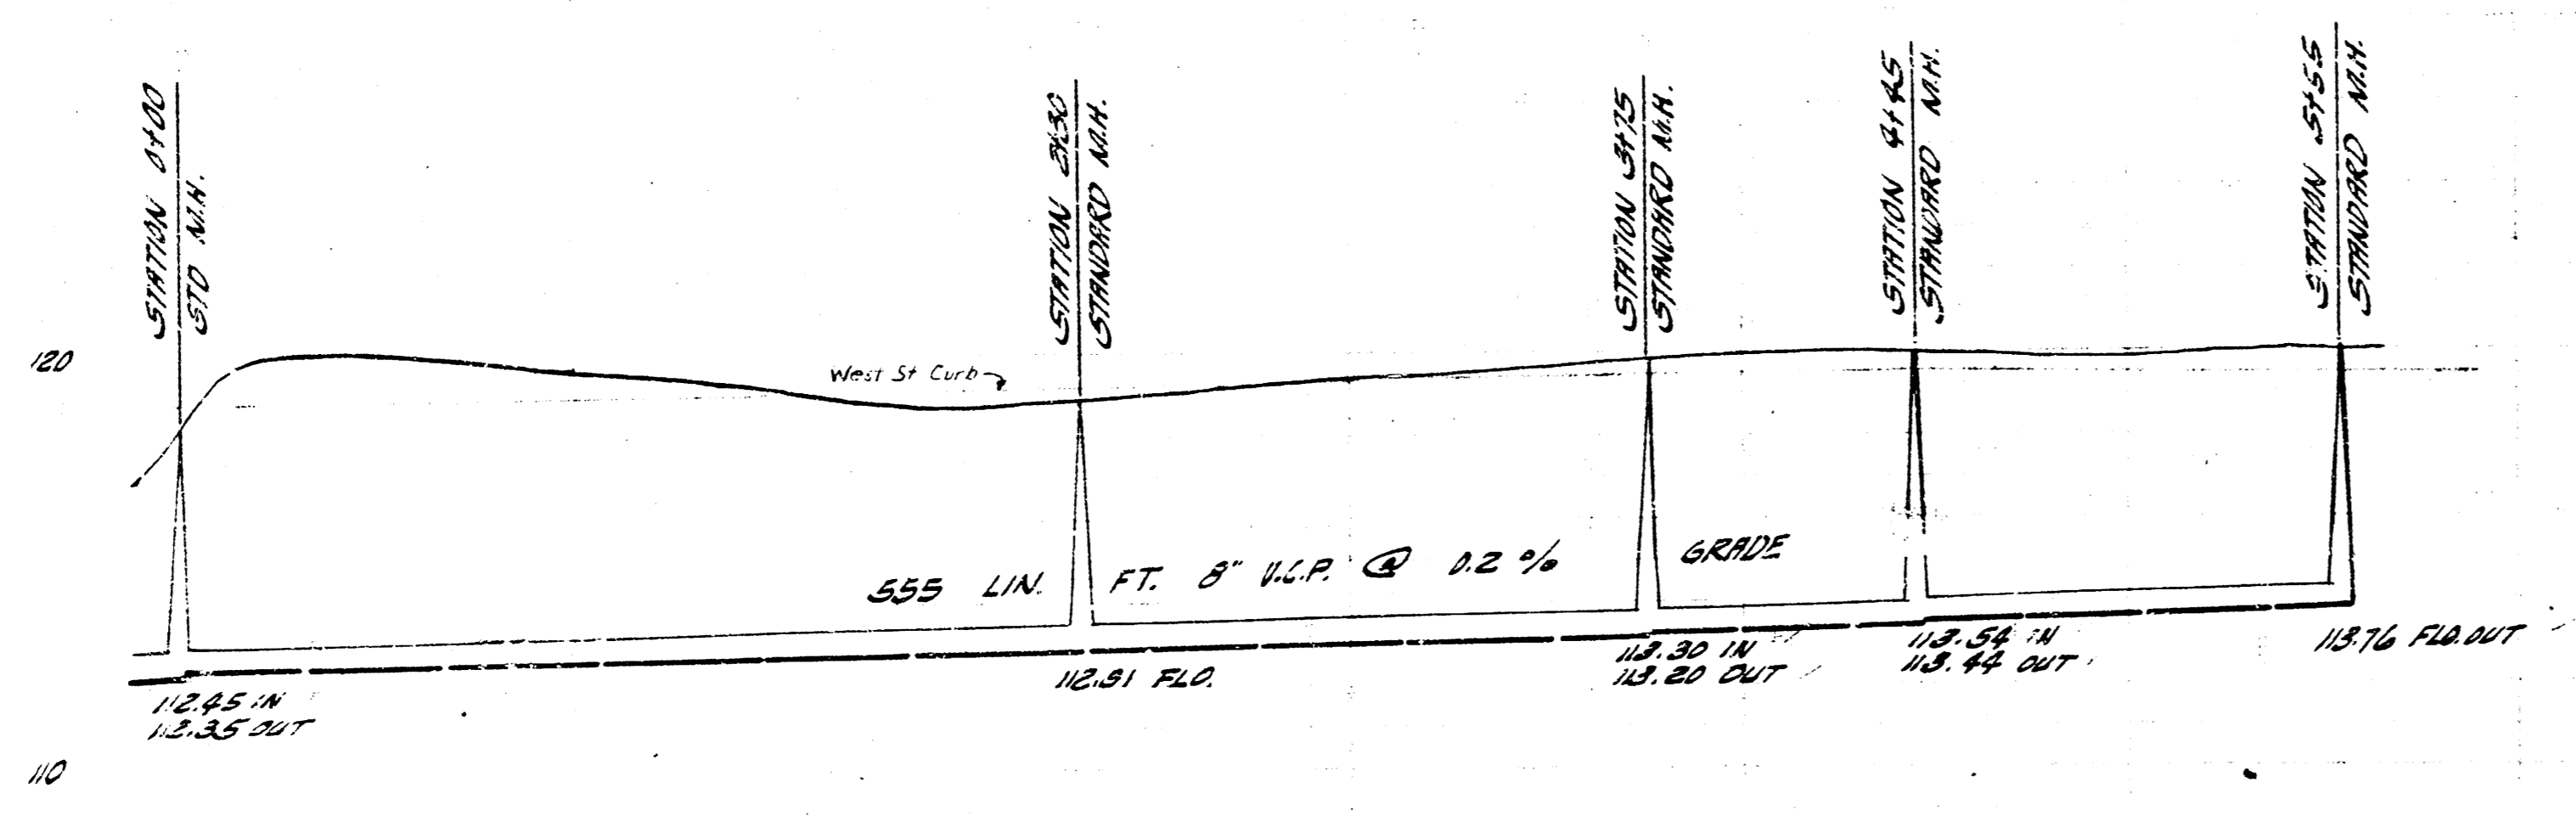

555 LIN. FT. 8" V.C.P. @ 0.2% GRADE



LAT. 61 SUB. 5 SAN. SEWER 22
 CITY OF WICHITA, KANSAS
 B.E. SWATH CITY ENGINEER
 PROJ. NO. 628-99 DATE - MAR. 1960