


BASE LINE 1 STATIONING ON E. EISENHART.  
 B.M. 126.52 IN CON. SLAB @ S. CORNER AL. HOOVER (MURDOCK)  
 B.M. 127.09 IN CON. BRICK INCREASOR STATION 5+70 (ON RIGHT).

PLAN SCALE 1"=40'  
 PROFILE SCALE 1"=4' HOR. 1"=4' VERTICAL

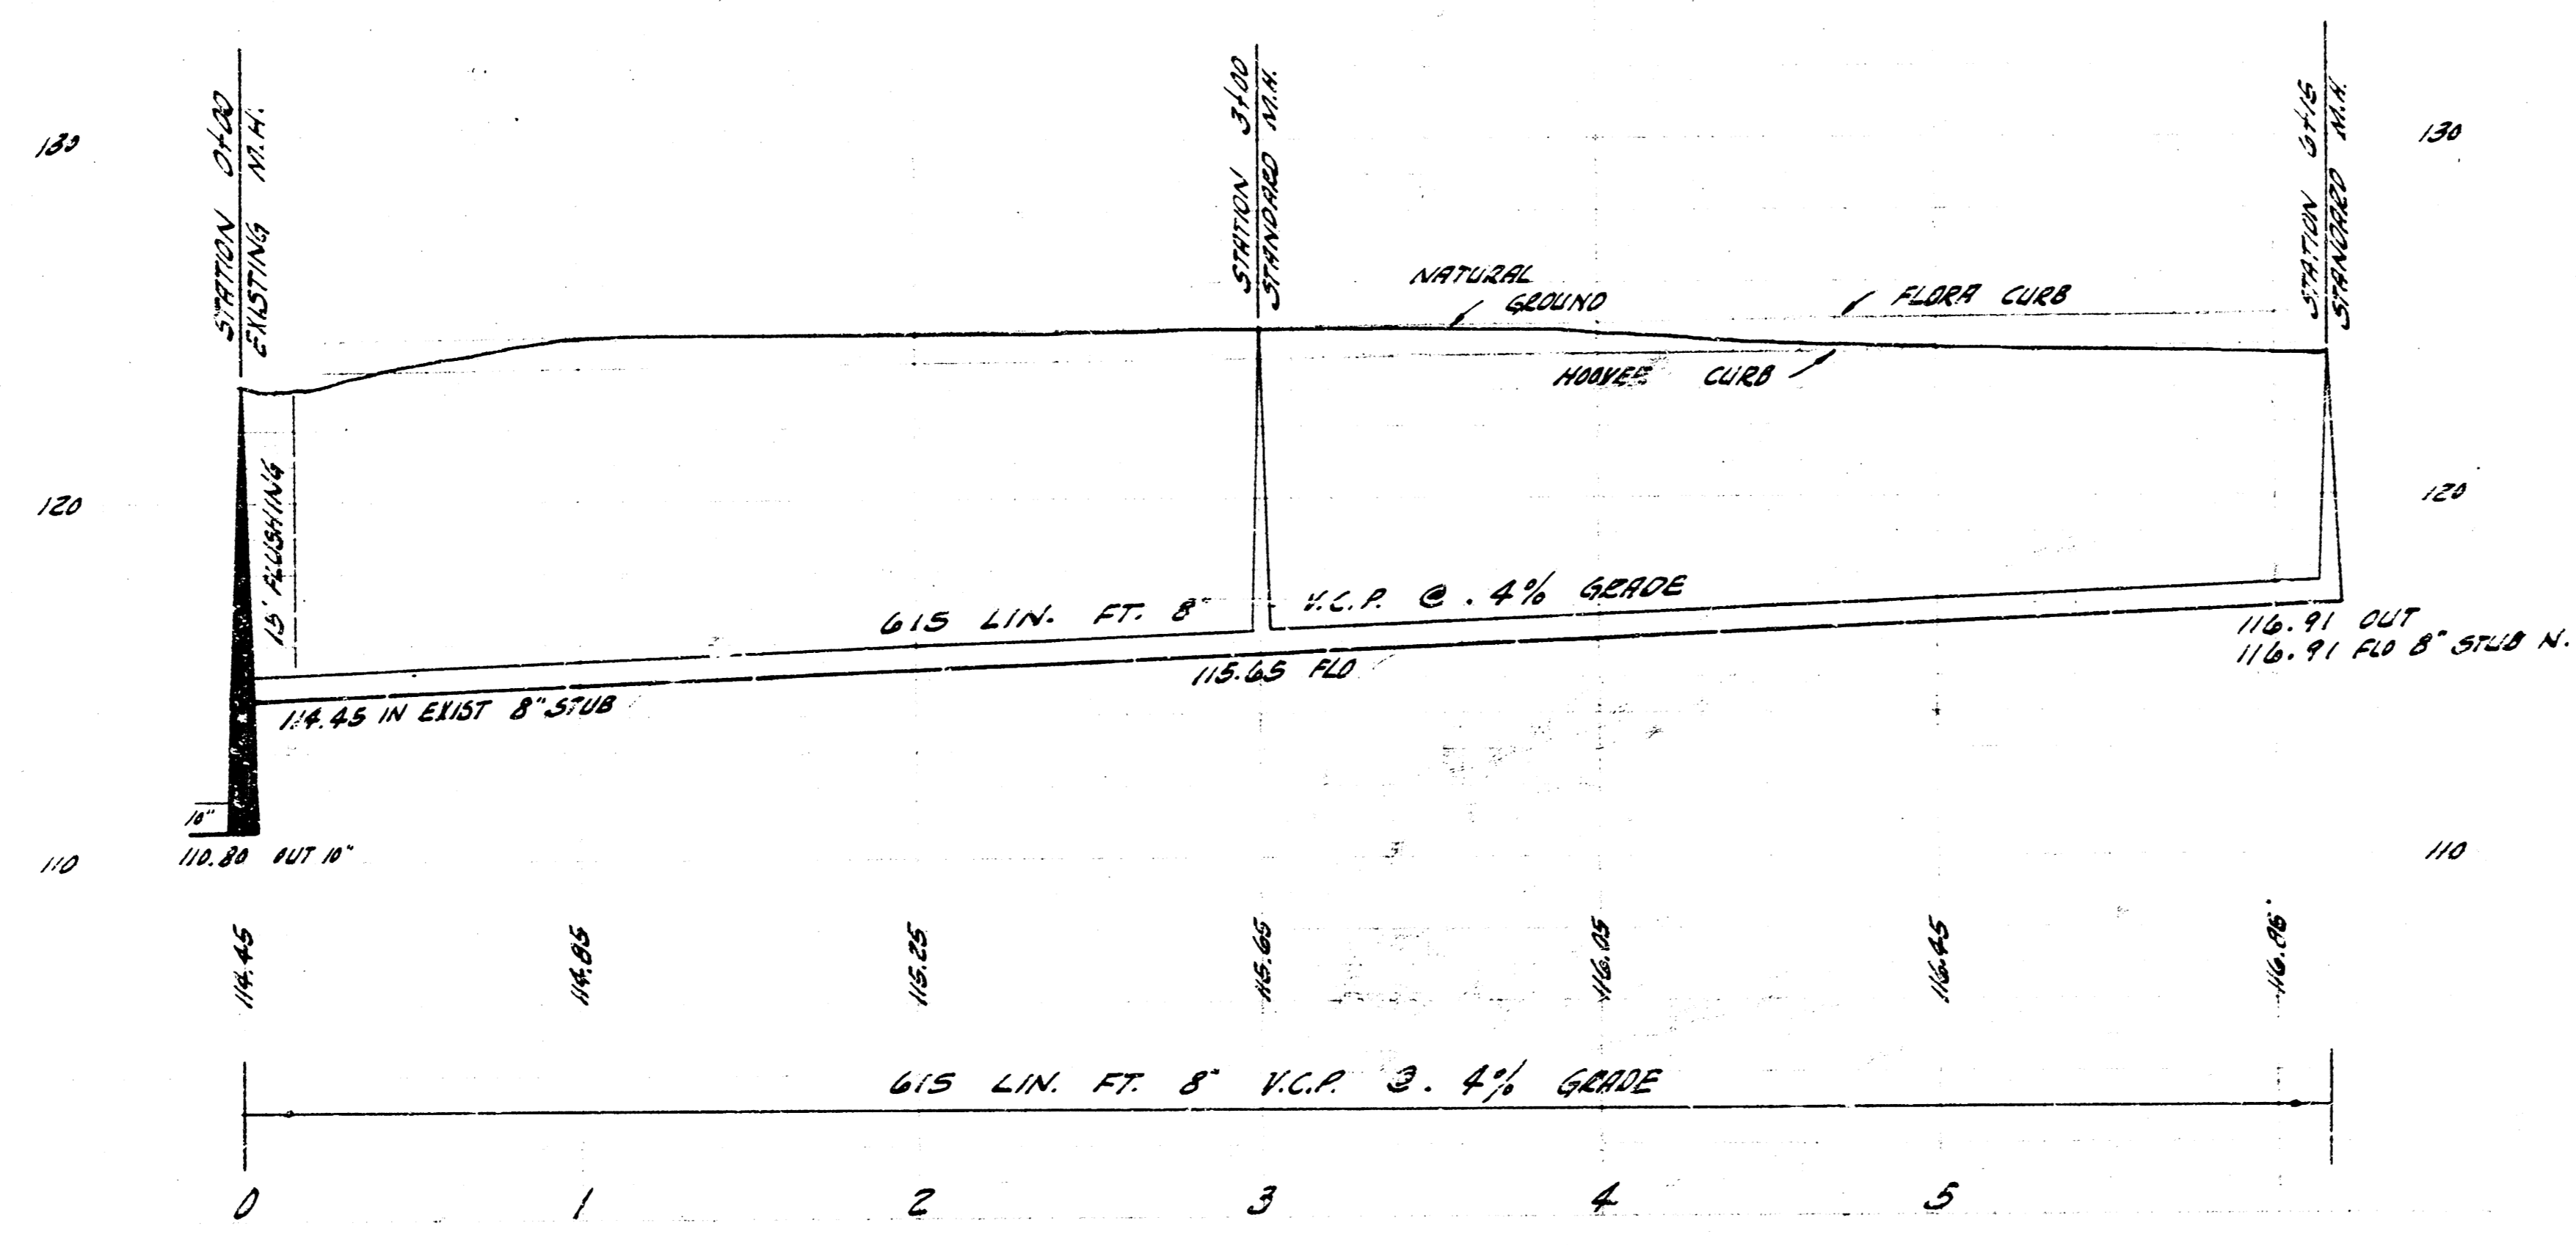

LATERAL TO SLB. 5 SAN. SEWER 22  
 CITY OF WICHITA, KANSAS  
 B.E. SMITH CITY ENGINEER  
 PROJ. NO. C28-114 DATE: JAN. 1959