


STATIONING & BASELINE AS INDICATED ON PLAN.
 B.M. 121.96 STANDARD SE CORNER SHERIDAN & KNIGHT.

PLAN SCALE 1"=40'
 PROFILE SCALE 1"=40' VERT. 1"=4' HORIZONTAL

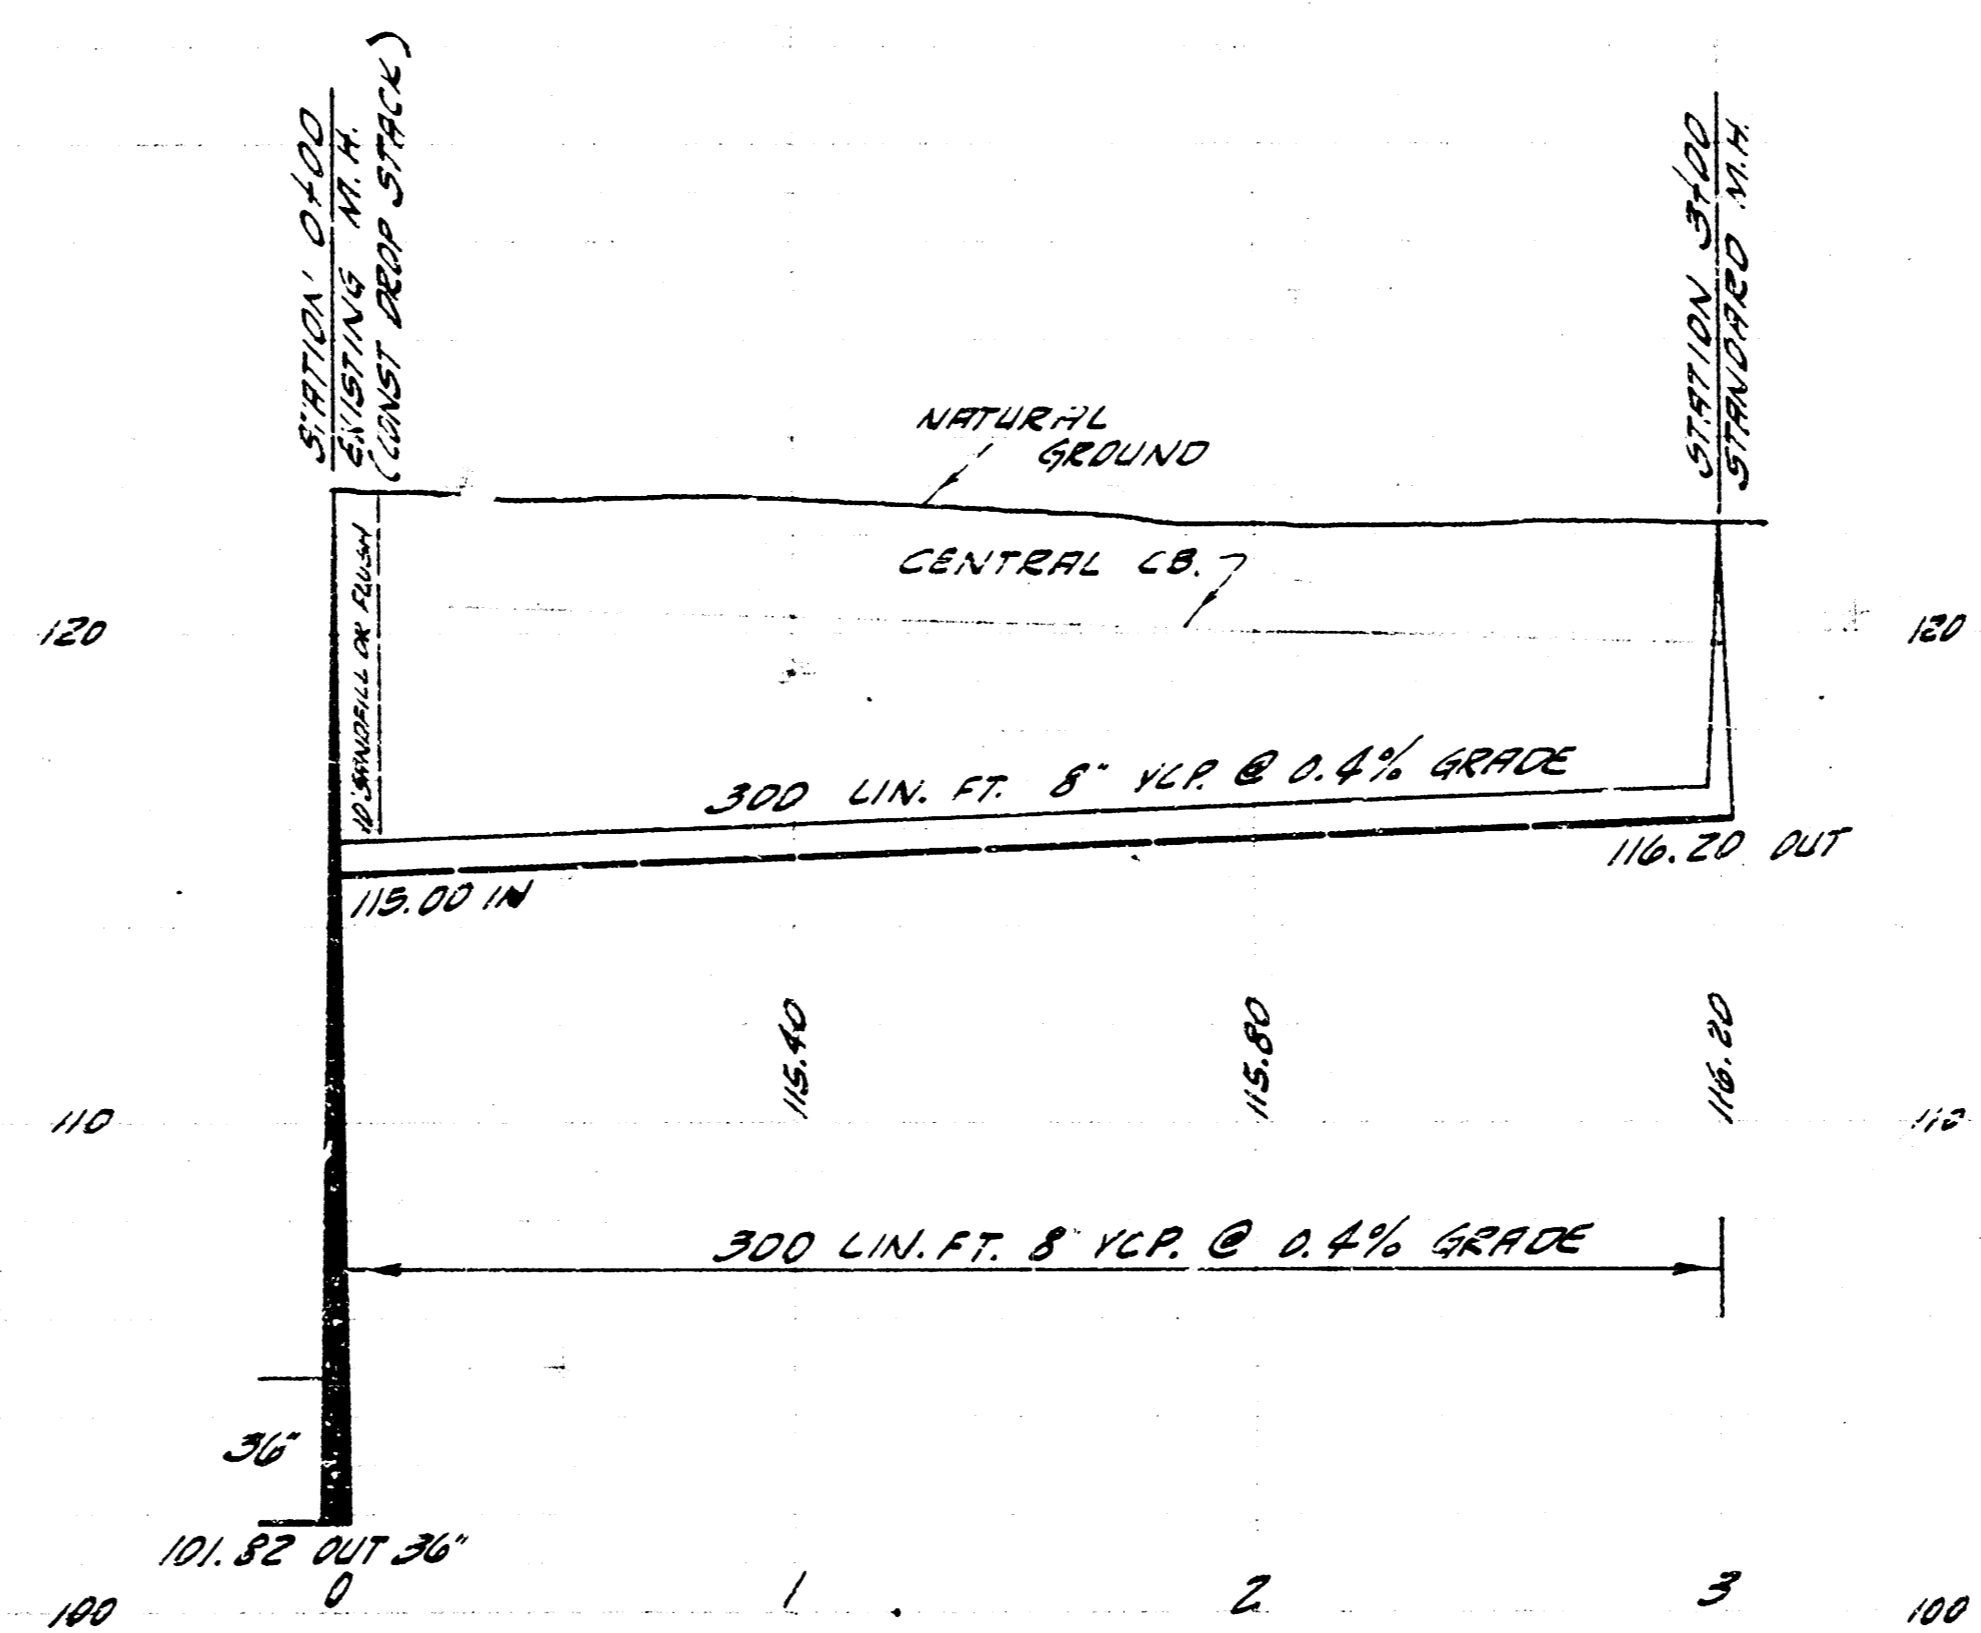

LATERAL 95 SUB. 5 SAN. SEWER 22
 CITY OF WICHITA, KANSAS
 B.E. SMITH CITY ENGINEER
 PROJ. NO. 228-124 DATE - JAN. 25, 1950