

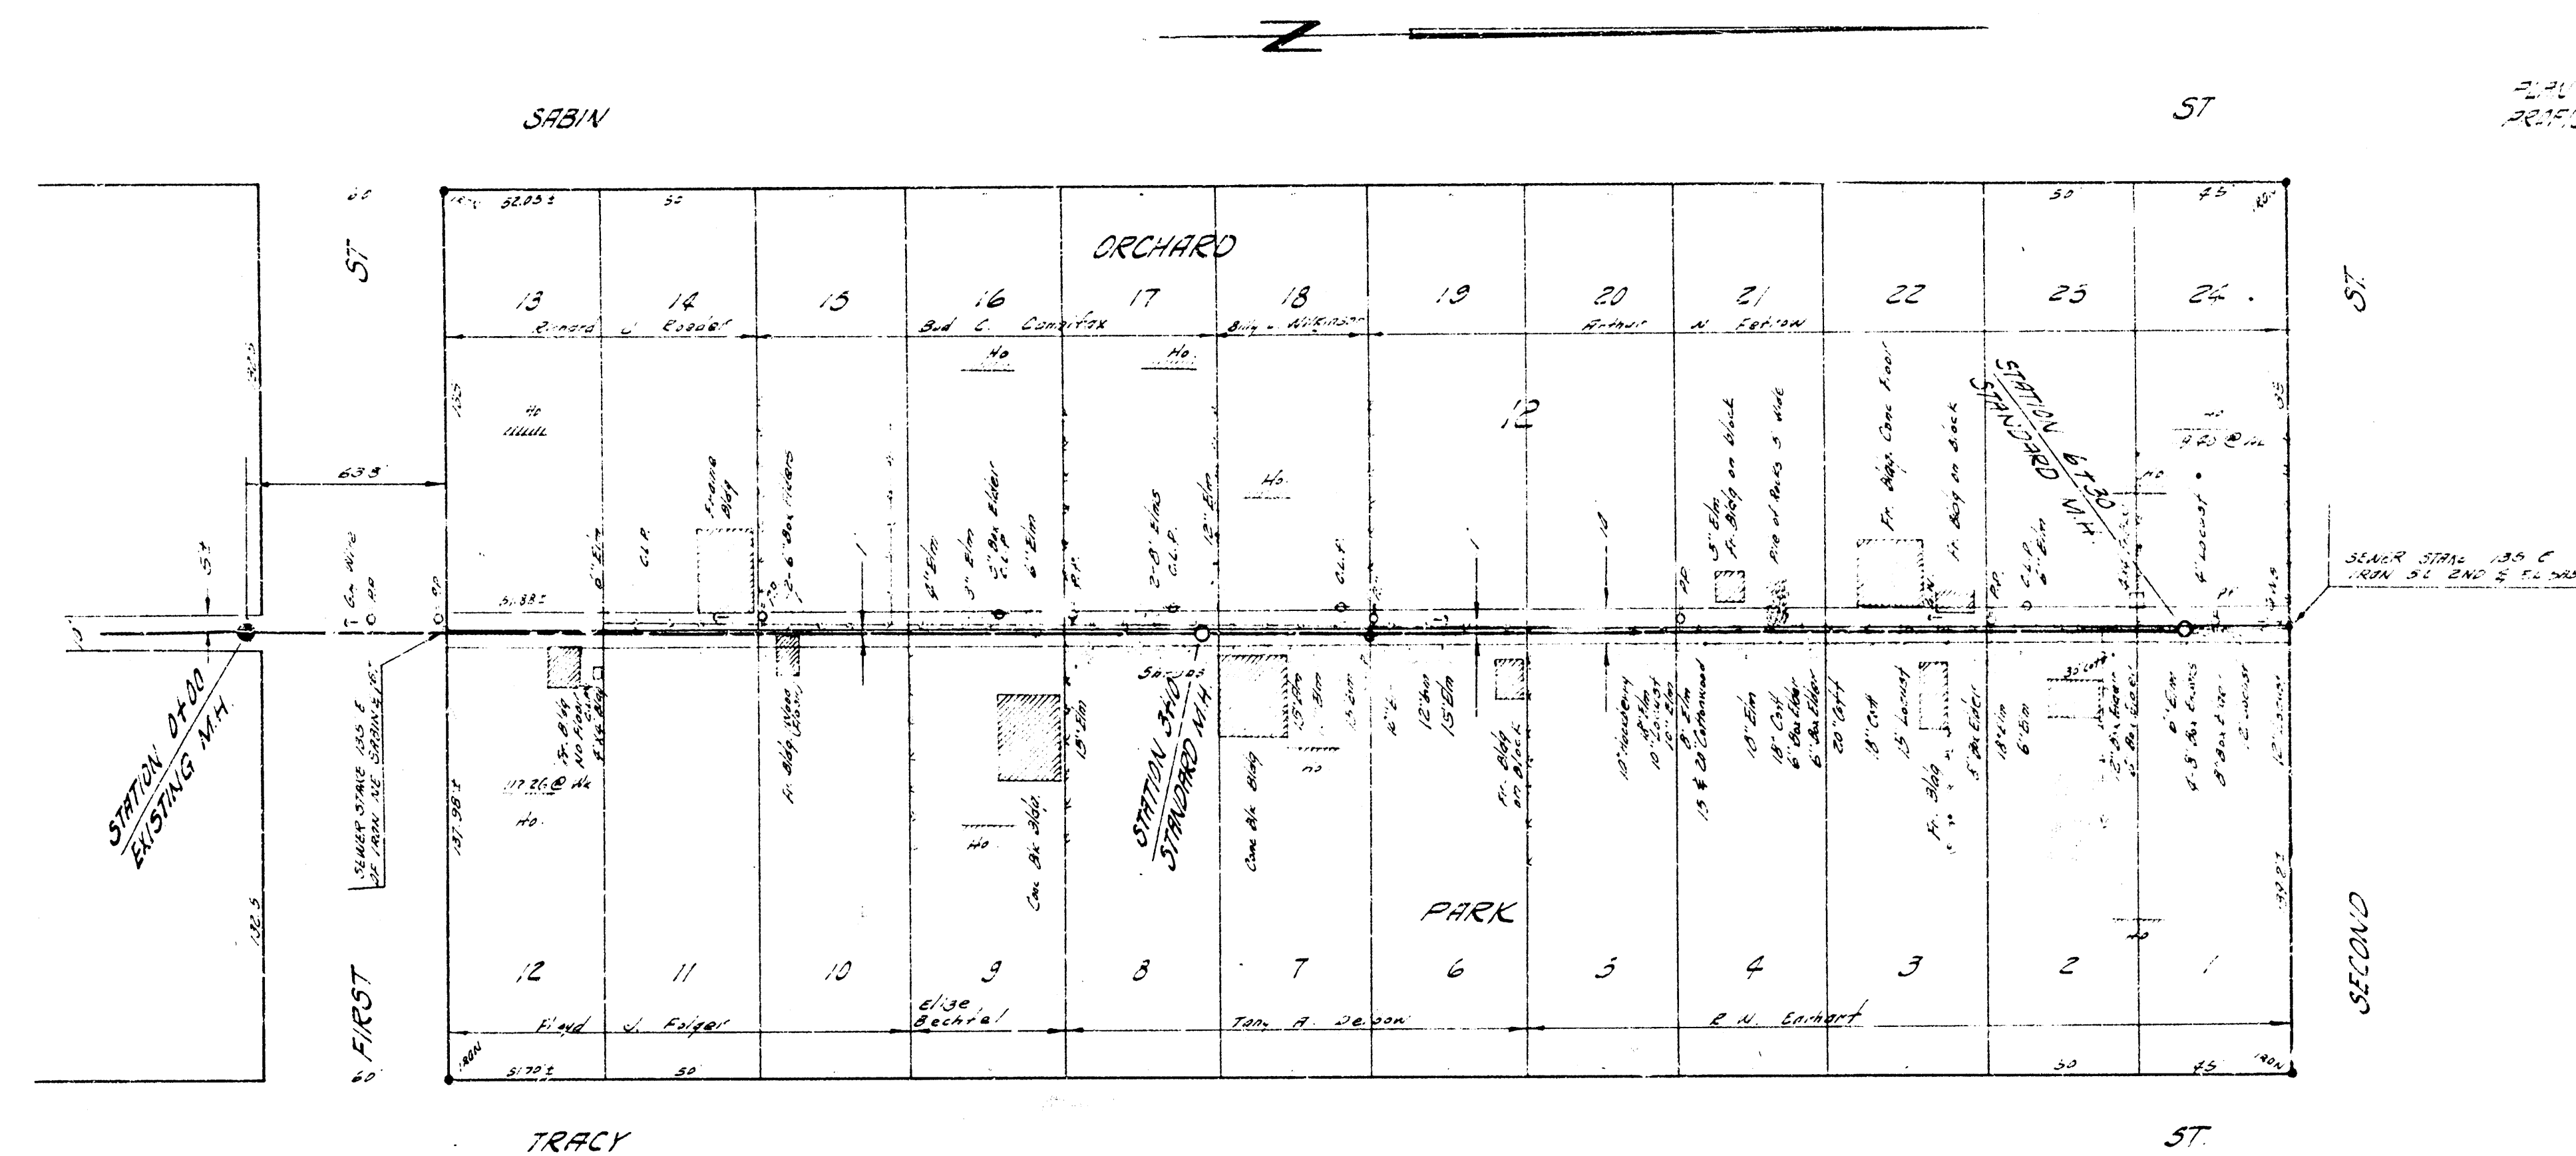


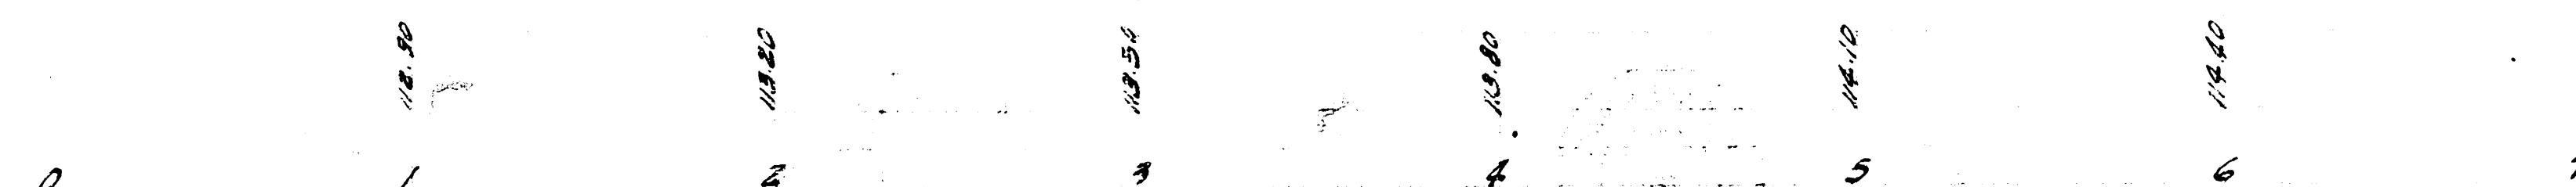

PLAN SCALE 1" = 40'
SECTION SCALE 1" = 10'

B.M. 112.60 STANDARD NE COR. WEST 4 2ND
B.M. 120.43 DOUBLE WAKE E 5 PAVE N.E. END 153 E OF 10013

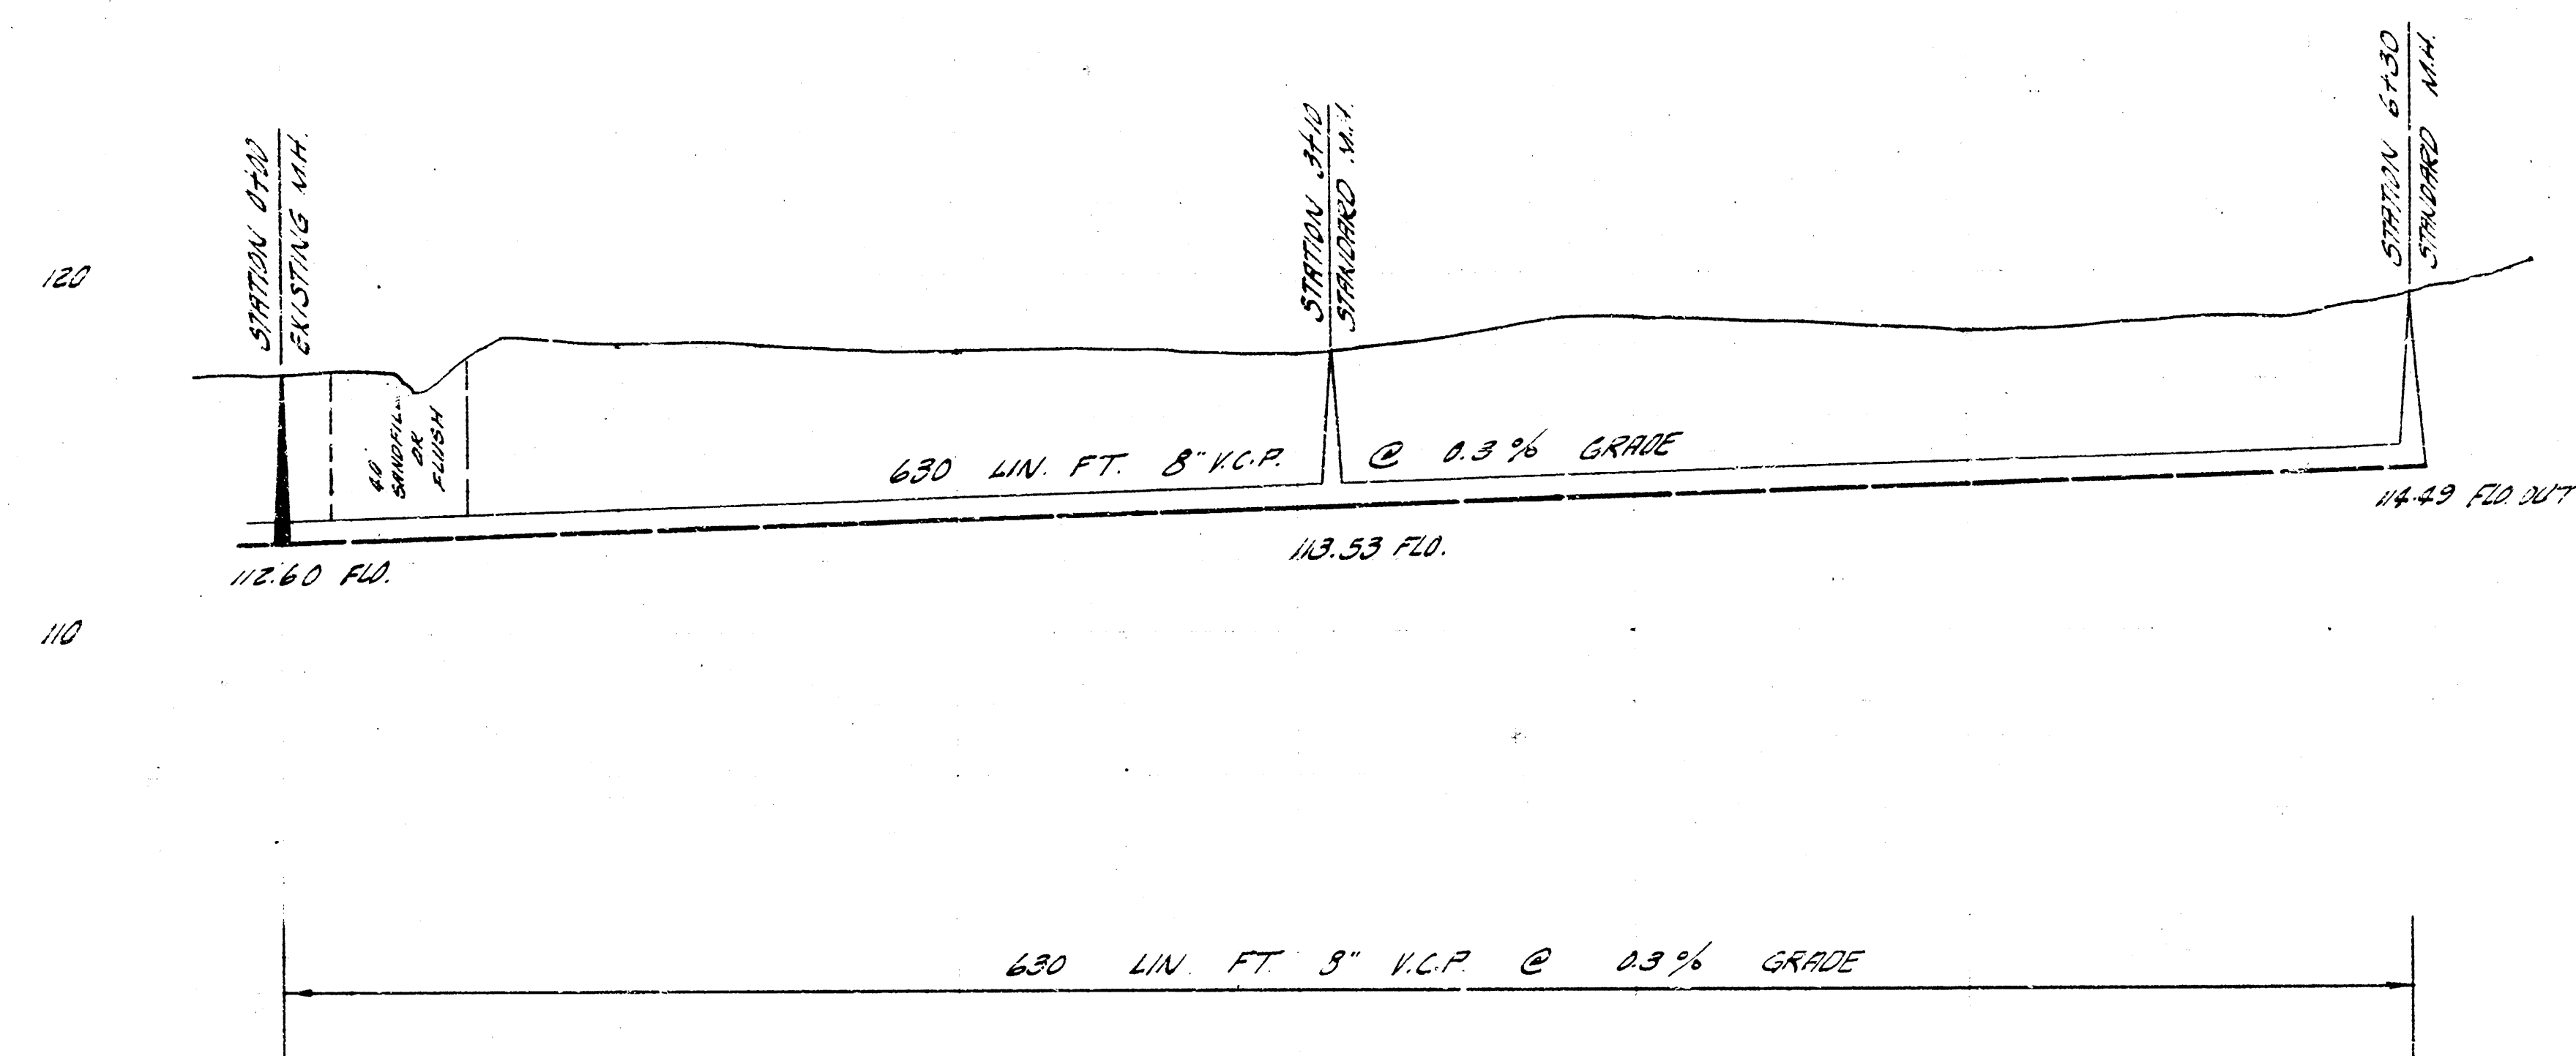

LATERAL 113 SUB 3 5.5.22
CITY OF WICHITA, KANSAS
B E SMITH, CITY ENGINEER
PROJ NO 629-D DATE APRIL 1959