


SCALE 1"=40'



B.M. 127.16 DOUBLE SPIRE TP SE SMITH & ROBINSON
PLAN SCALE 1"=40'
PROFILE SCALE 1"=40' HOR. 1"=4' VERT.

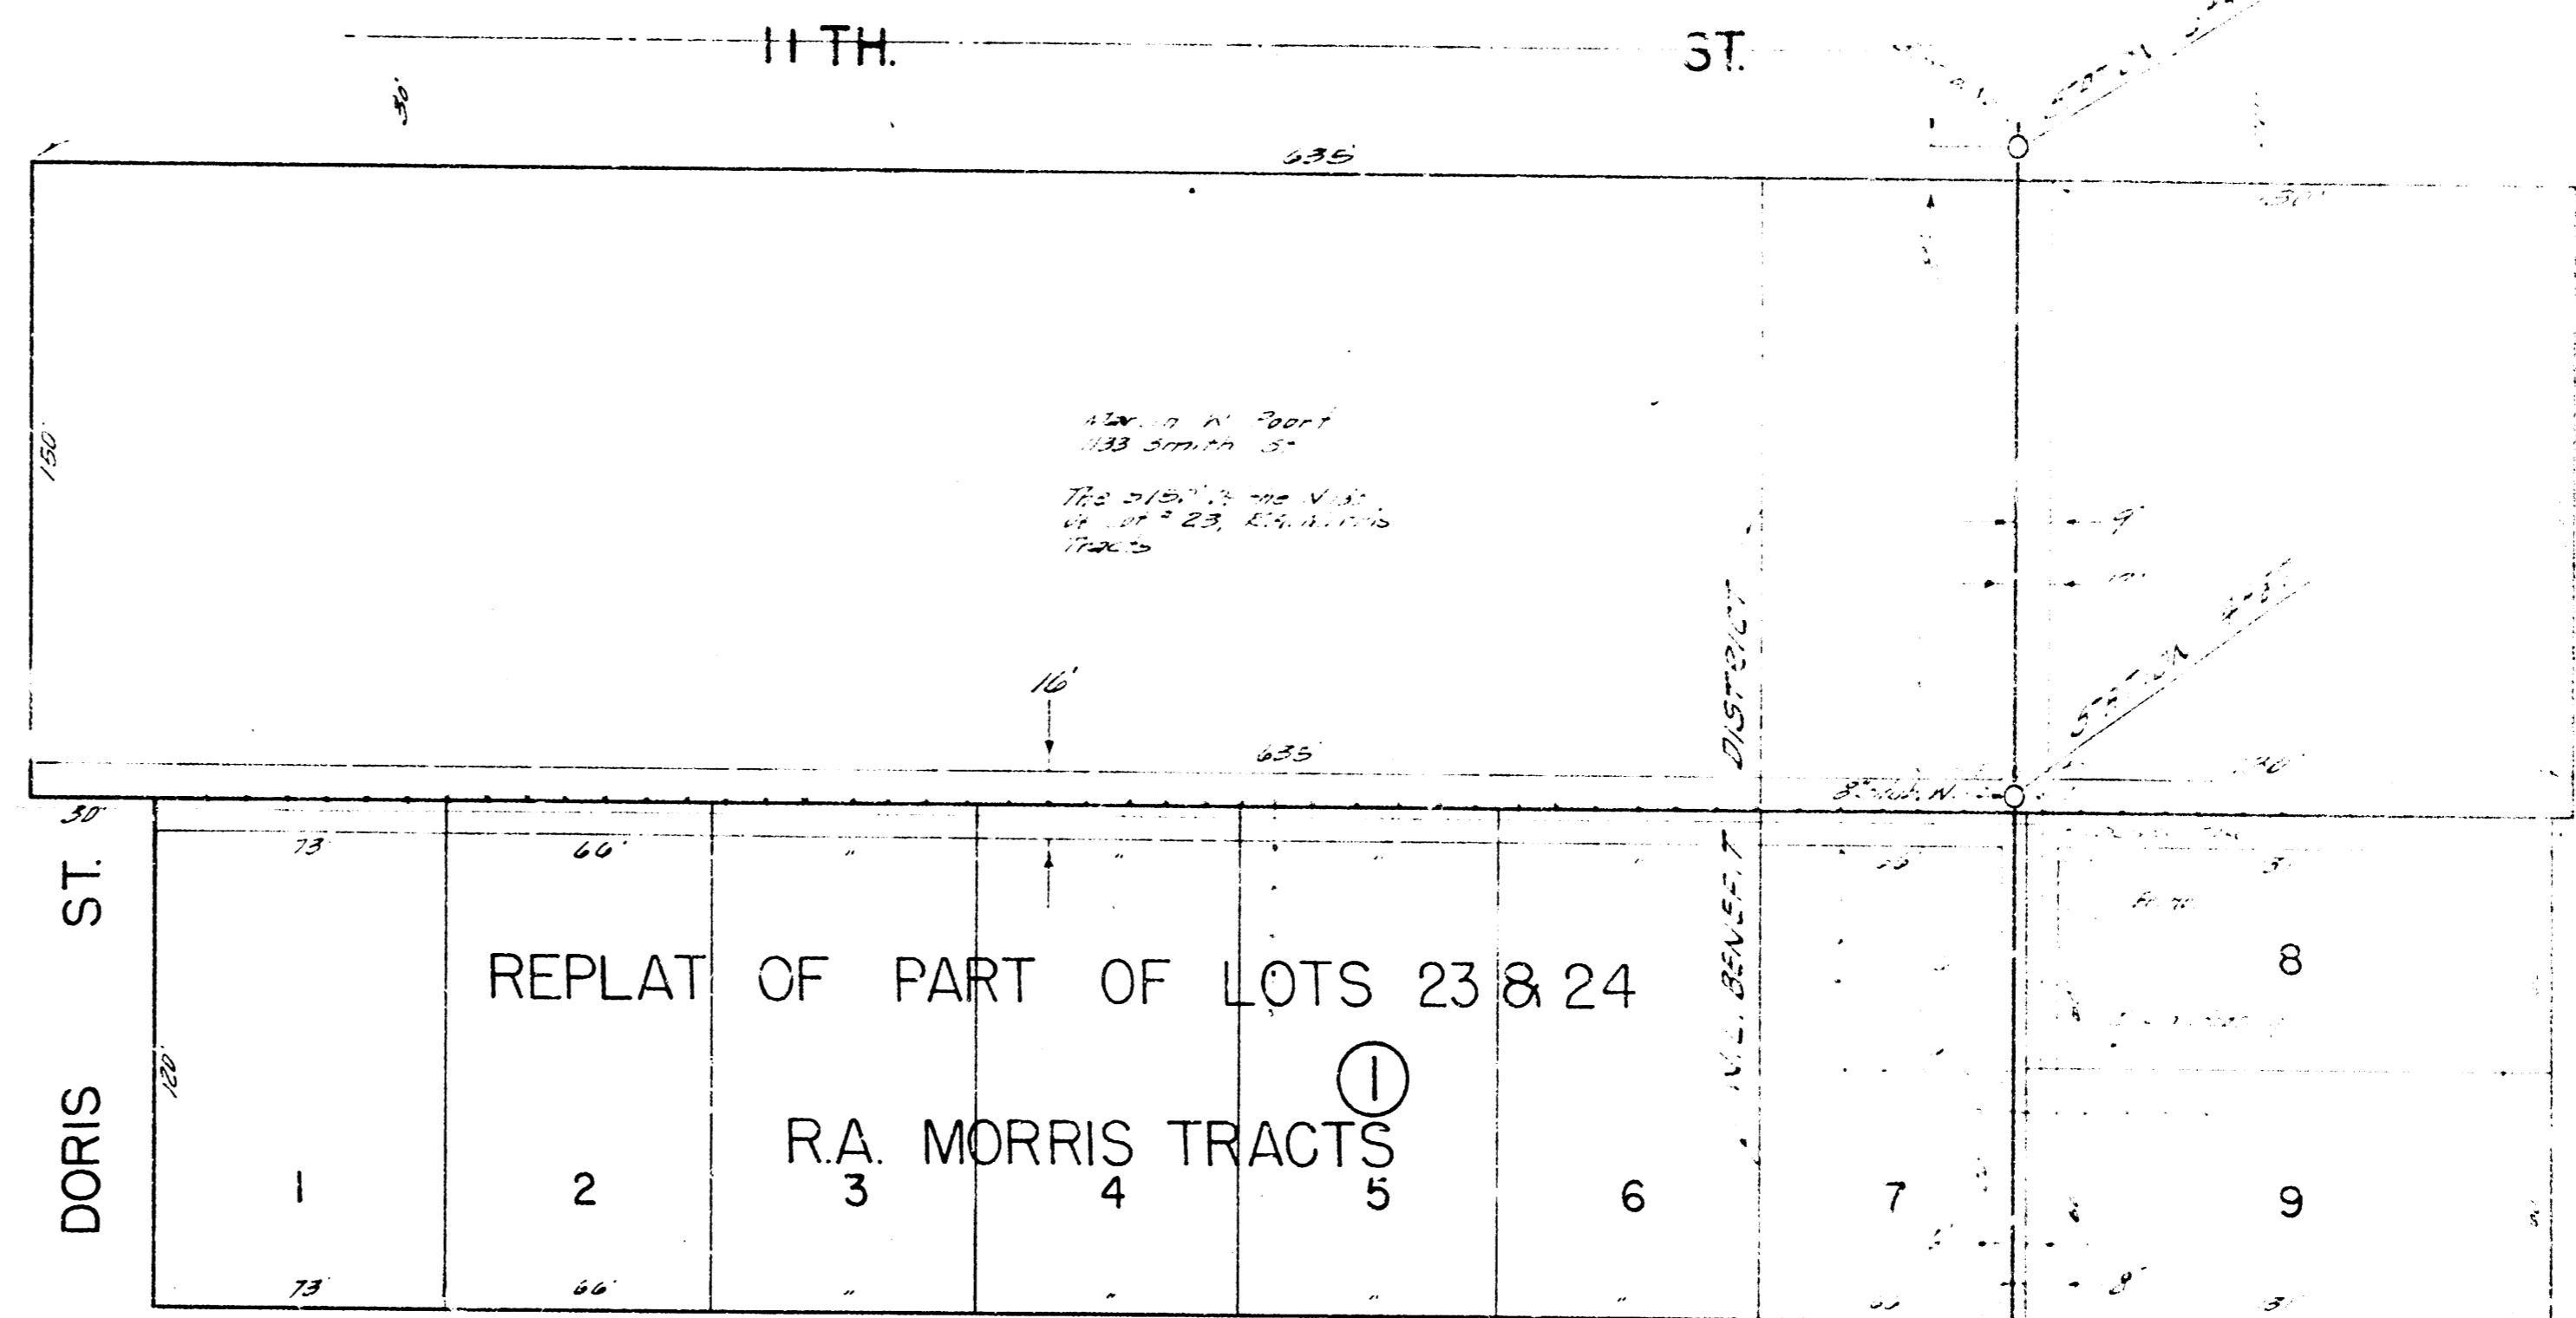

MEMORY

LANE

NOTE: REPLACE FENCES

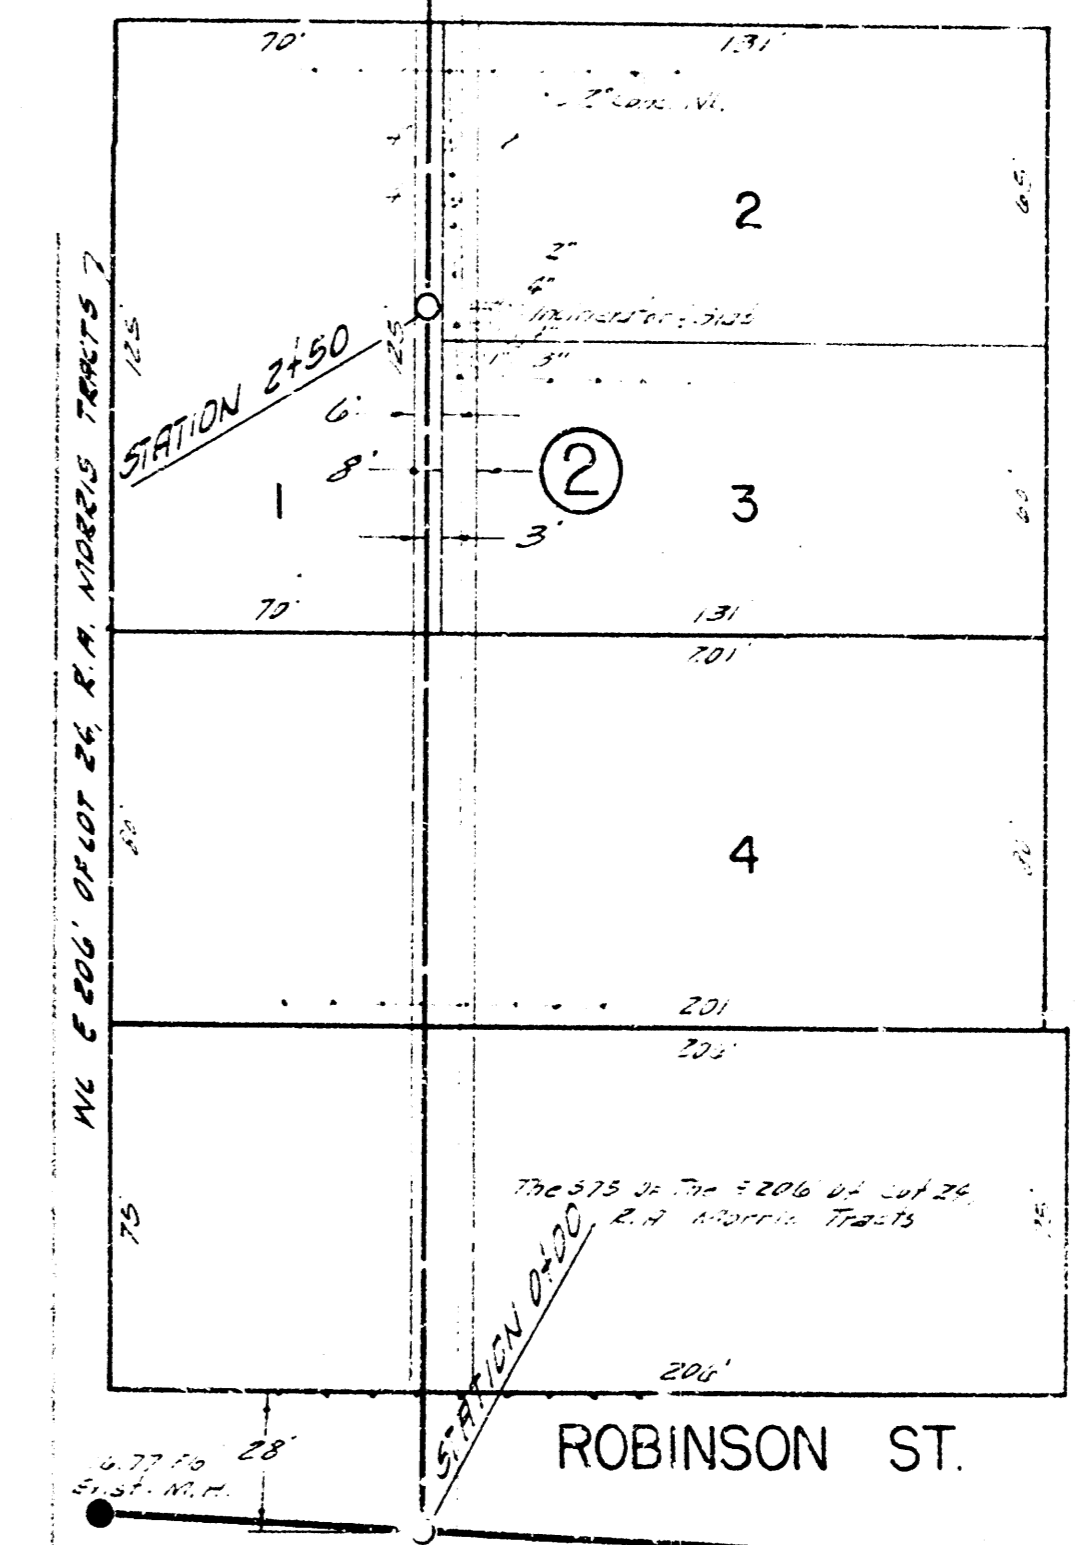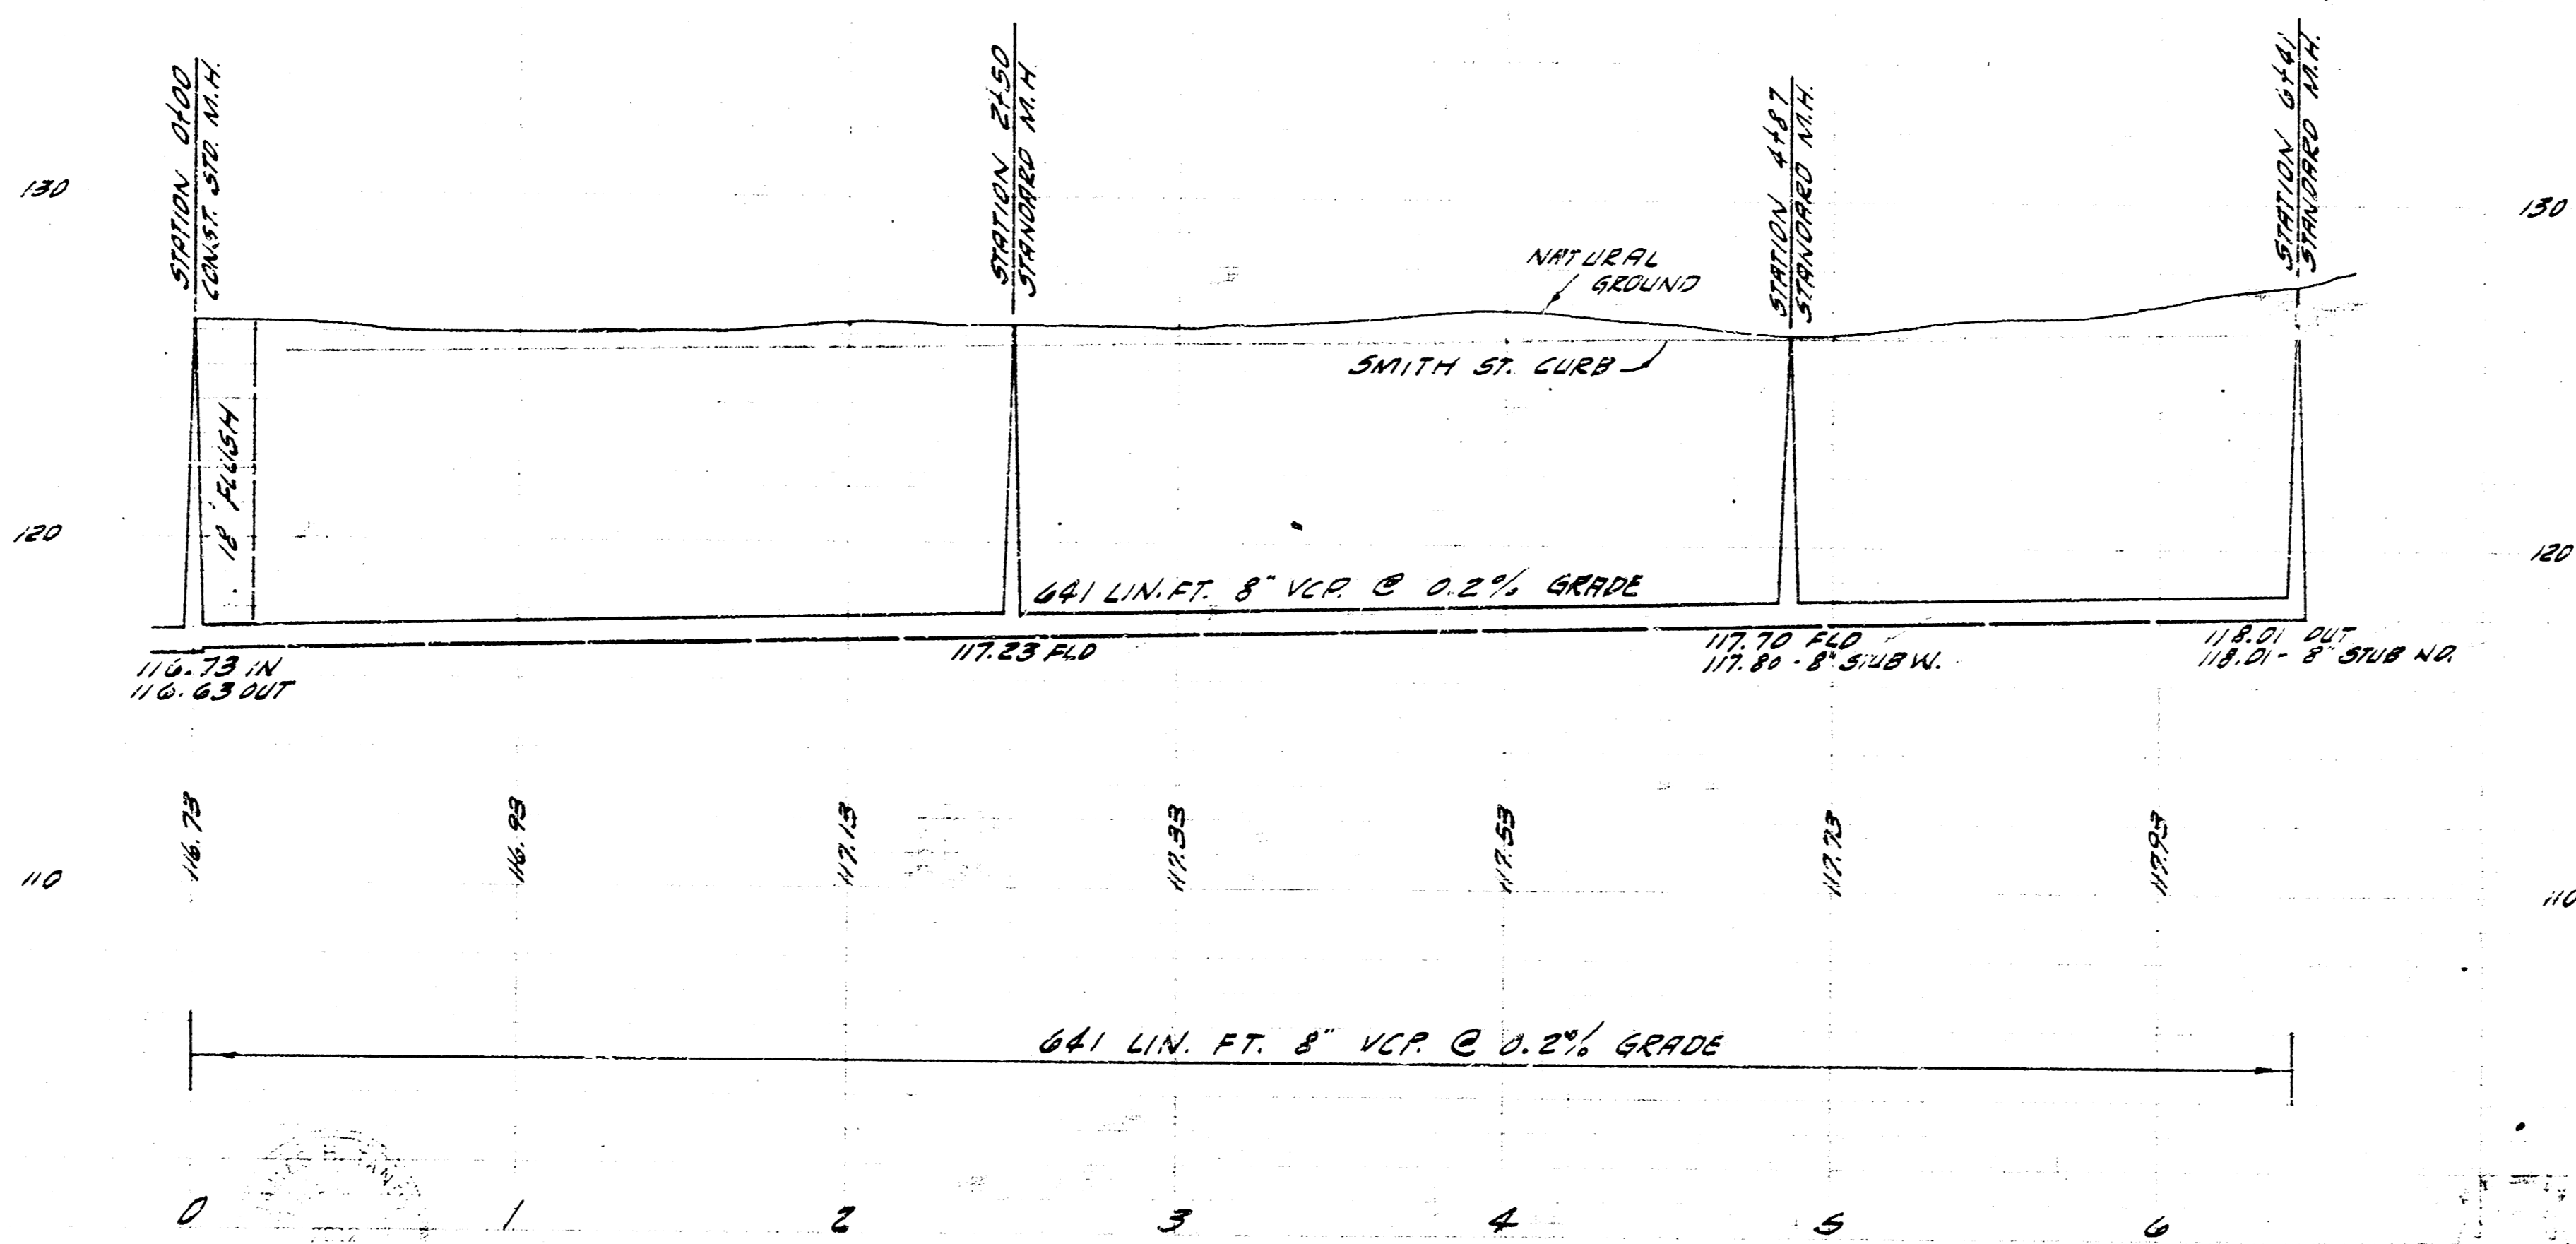

LATERAL 116 SUB 3 SAN SEWER 22
CITY OF WICHITA, KANSAS
B.E. SMITH CITY ENGINEER
PROJ. NO. C29-61 DATE: FEB. 1963