



NOTE:
REPLACE FENCES.

PLAN SCALE 1" = 40'
PROFILE SCALE 1" = 40' HOR, 1" = 4' VERT.

BM. 121.47 STEP BENCH ES HLP SS NEWELL WS HOOVER.

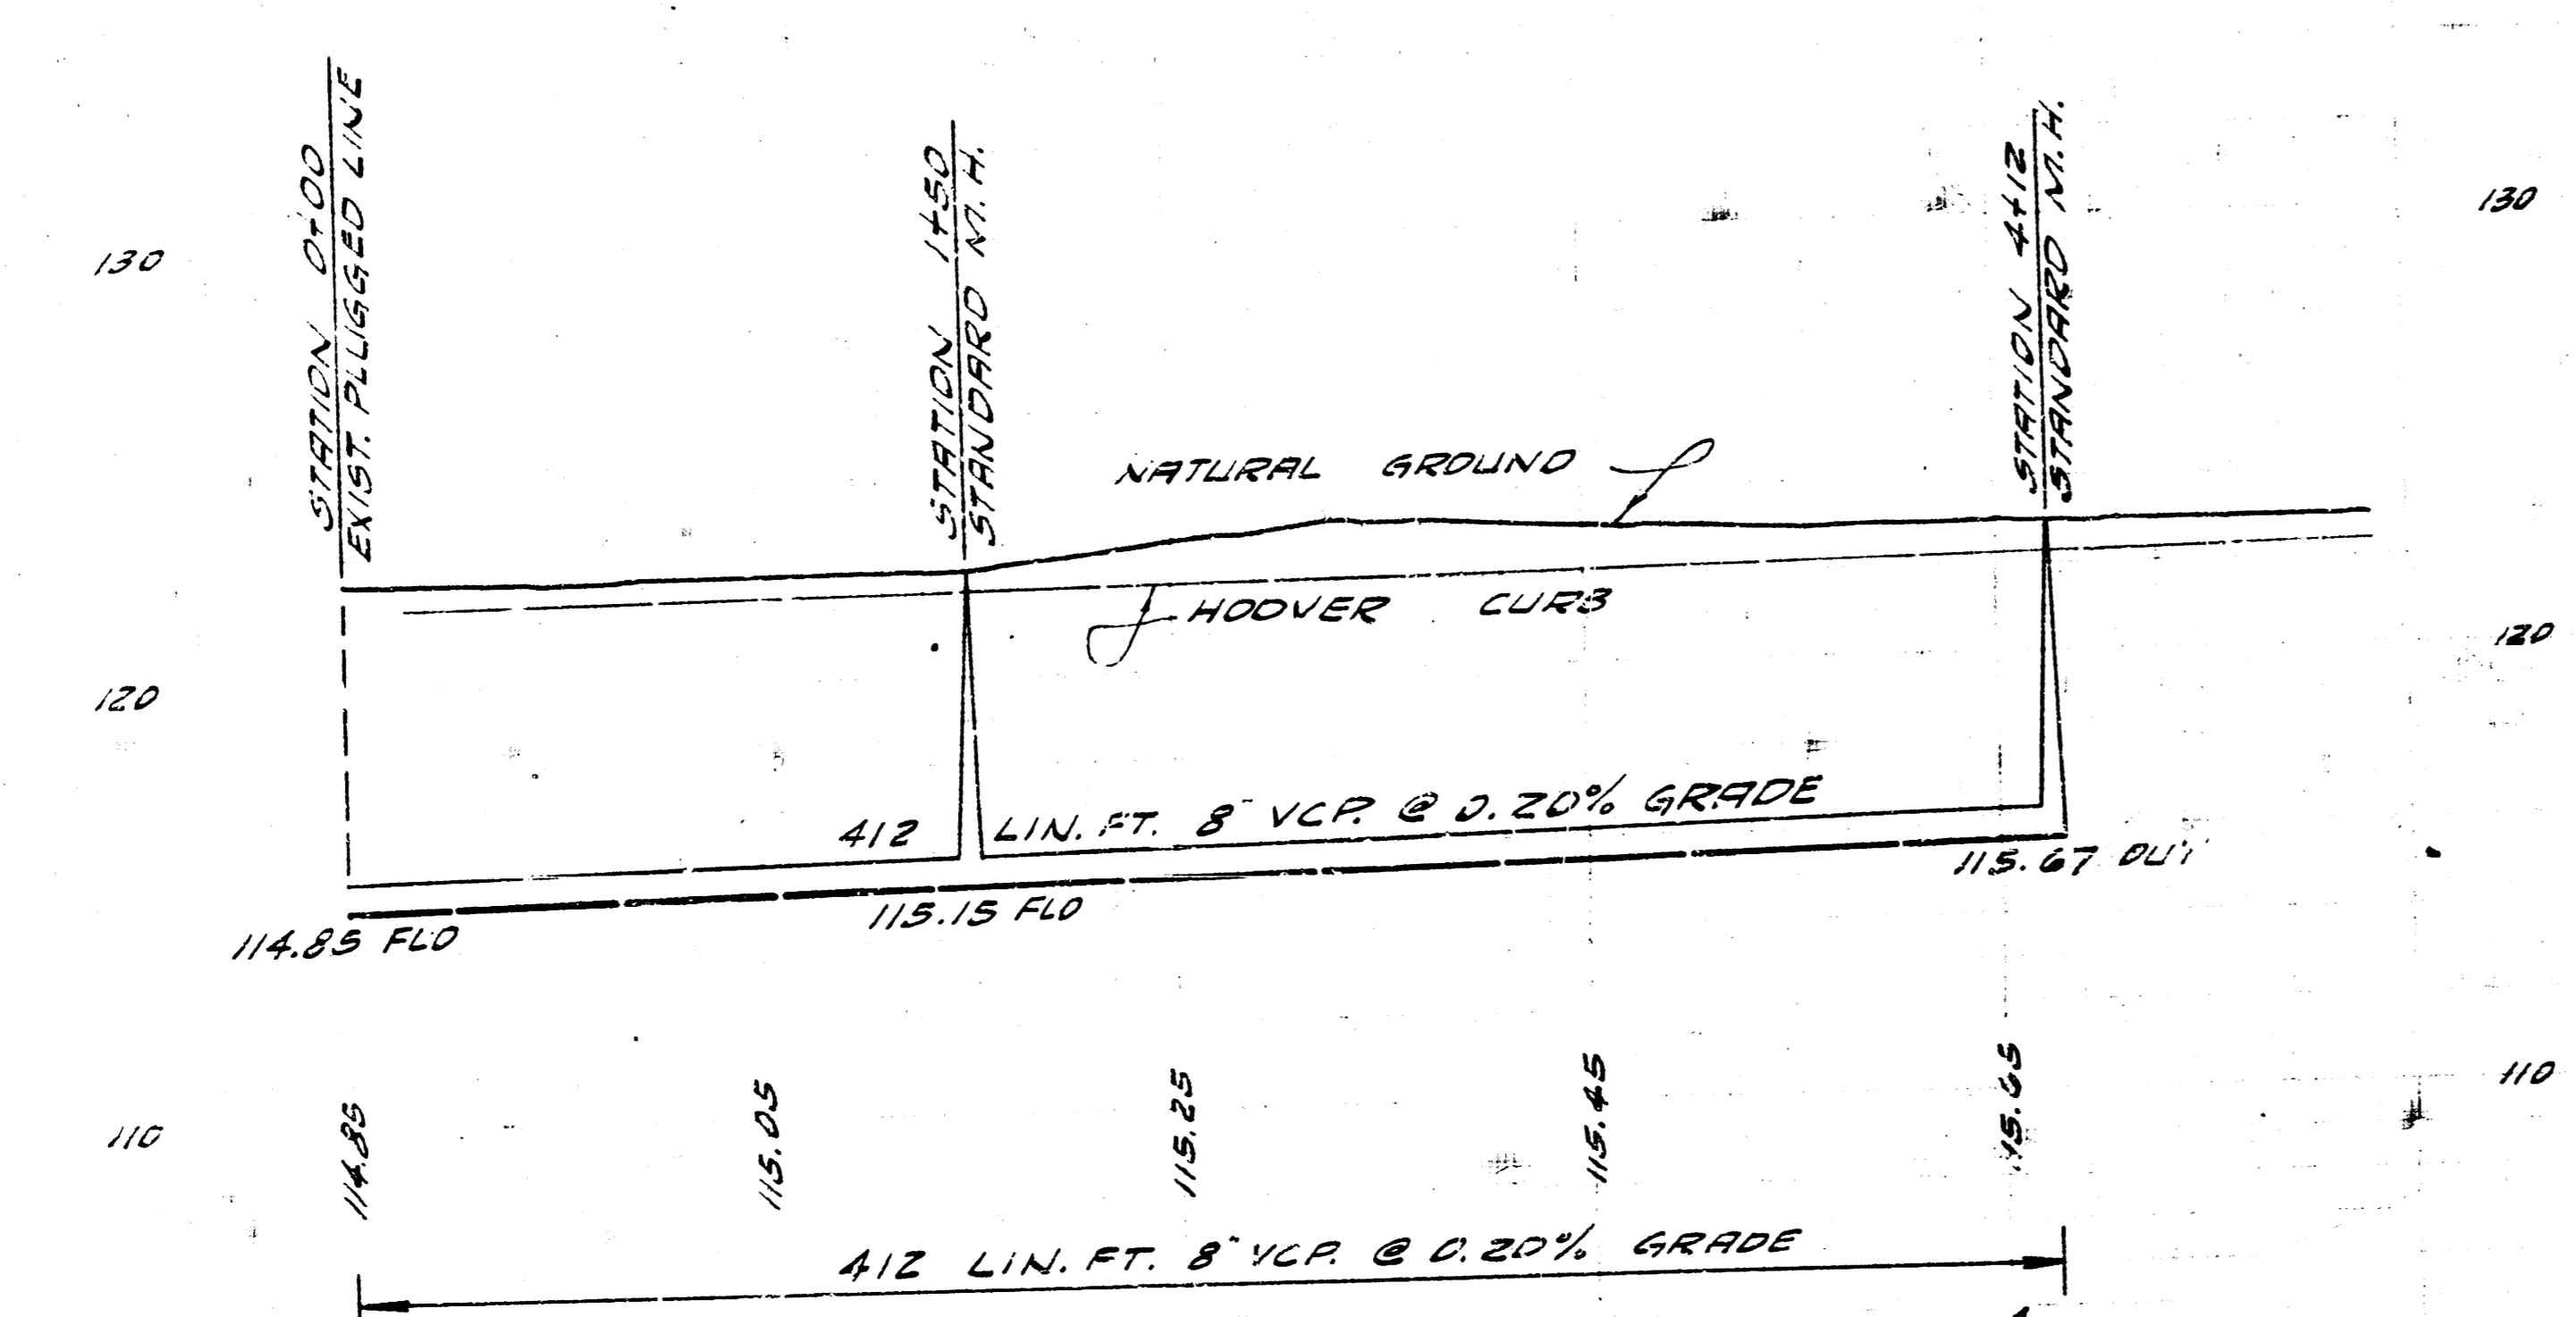


LATERAL 158 SUB. 5 SAN. SEWER 22
CITY OF WICHITA, KANSAS
B.E. SMITH CITY ENGINEER
PROJ. NO. C 20-52 DATE- DEC. 1960

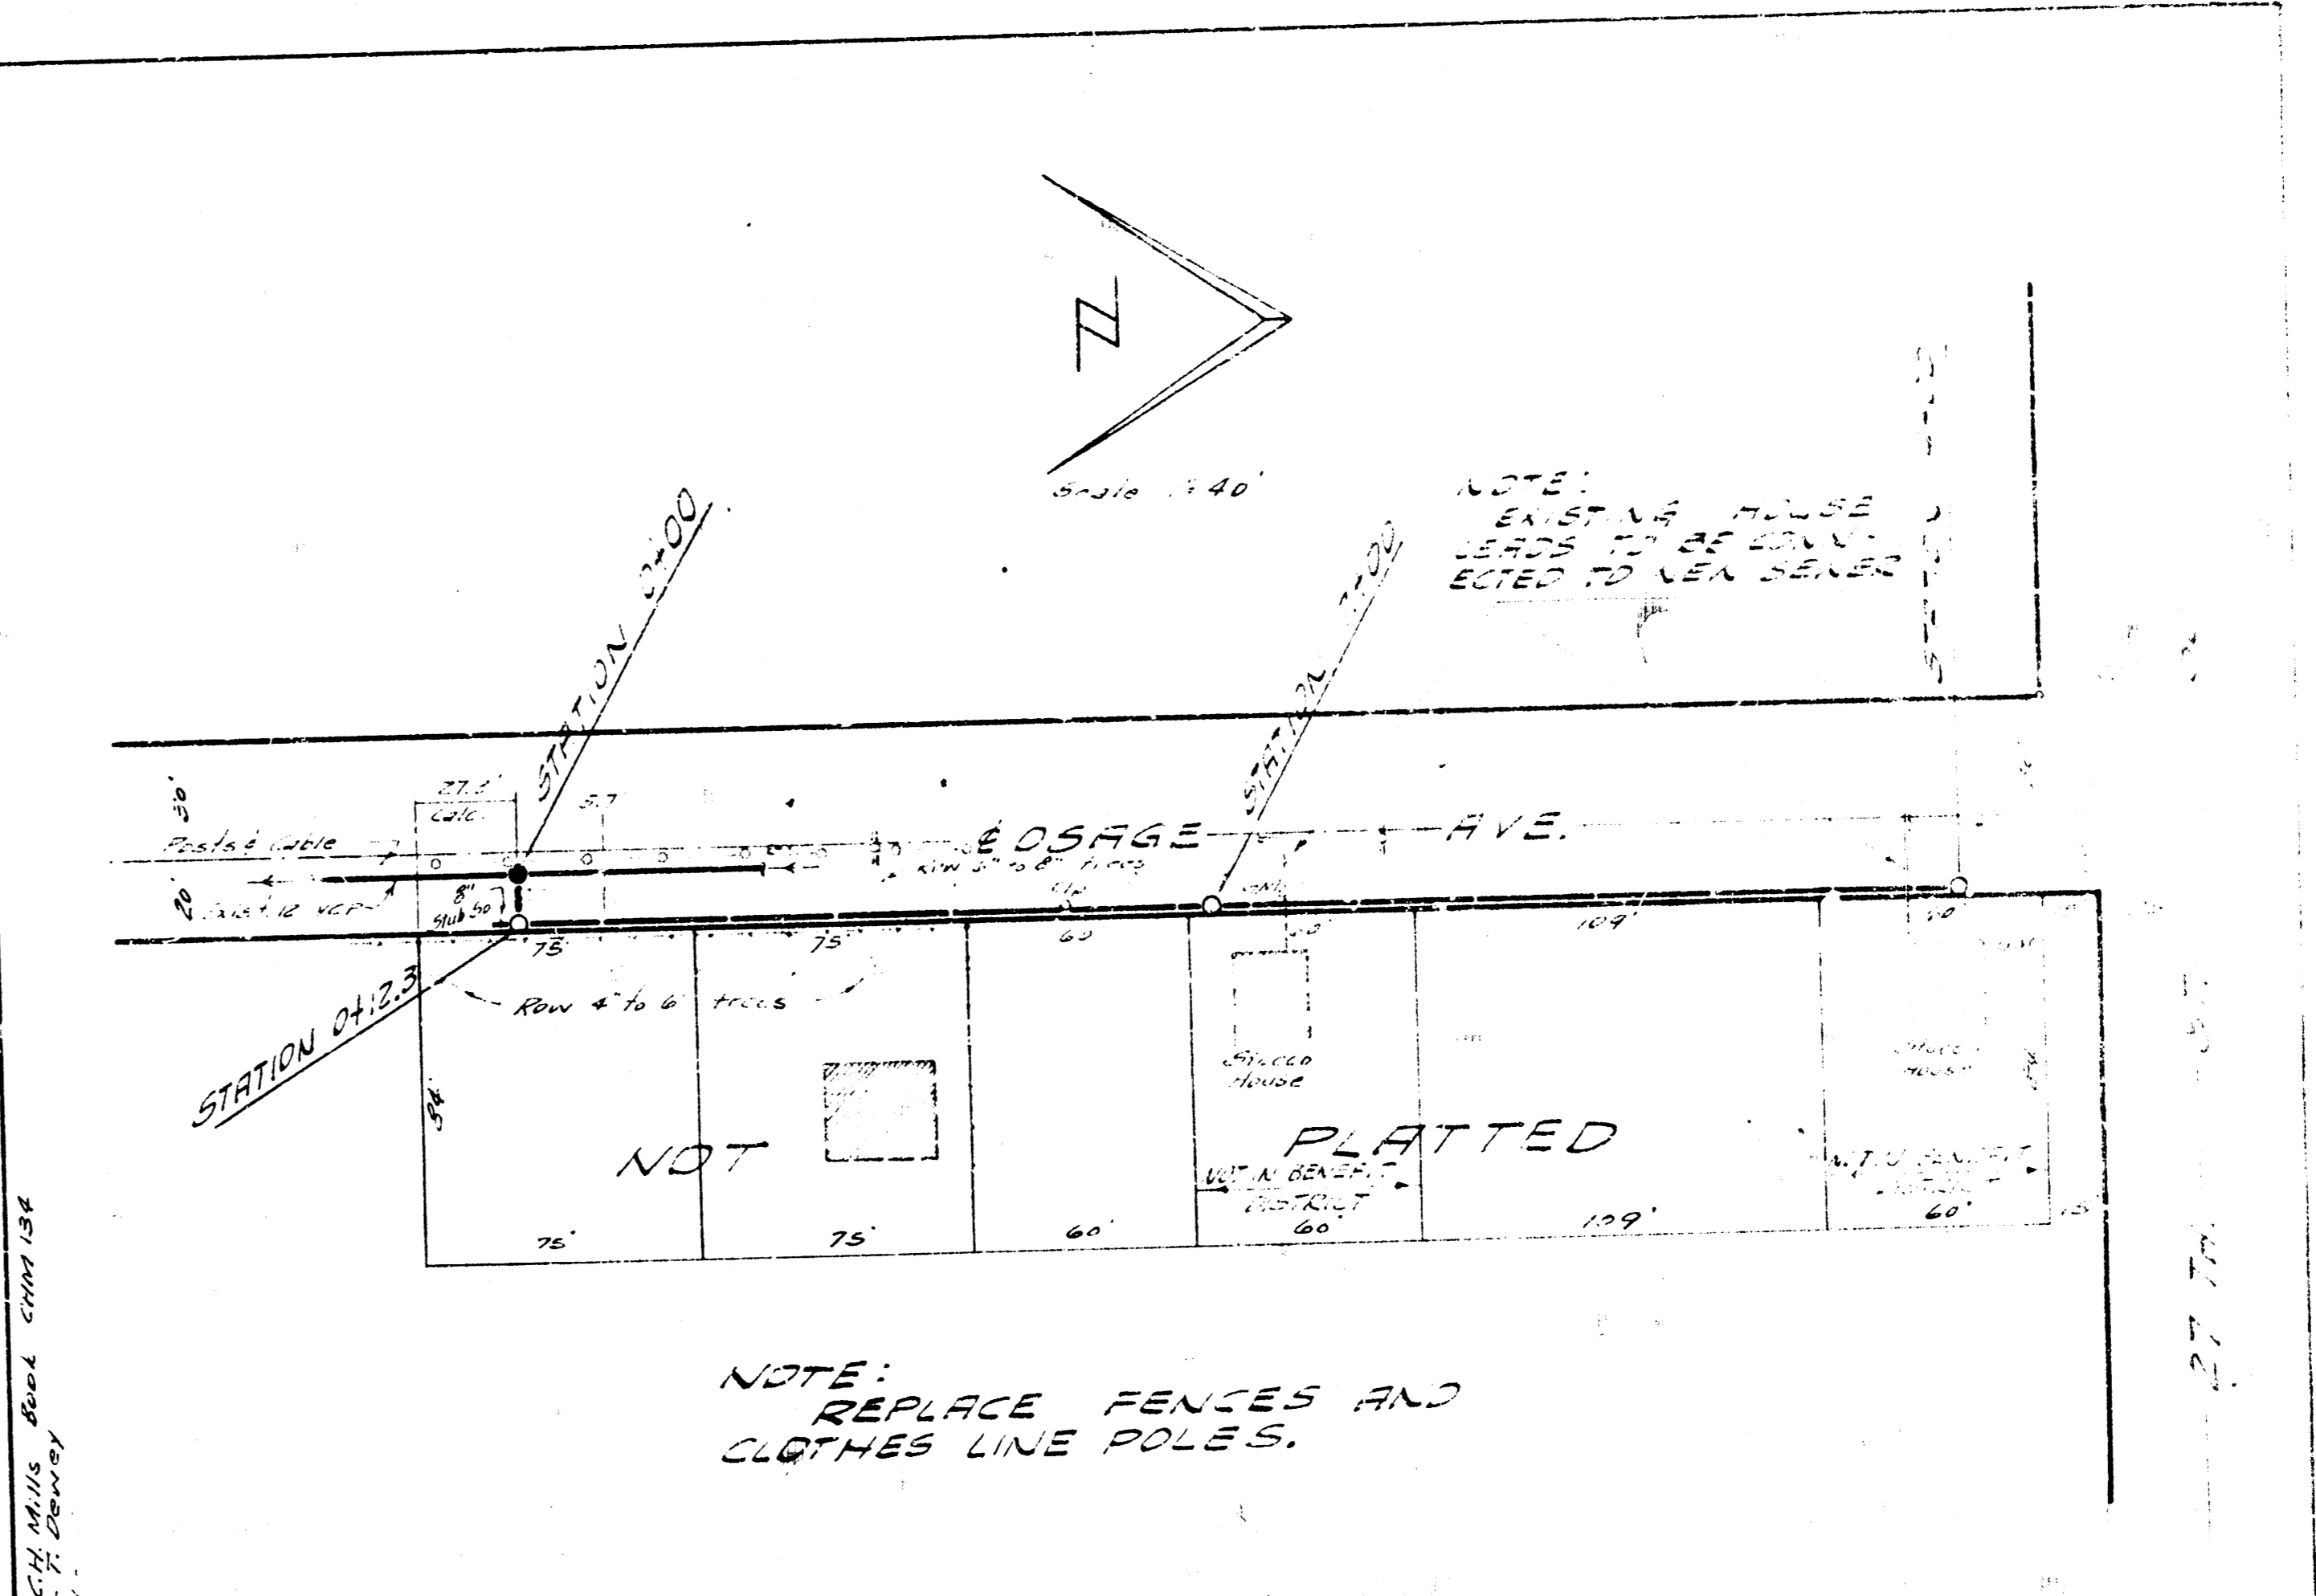

NOTE:
REPLACE FENCES AND
CLOTHES LINE POLES.

PLAN SCALE 1" = 40'
PROFILE SCALE 1" = 40' HOR, 1" = 4' VERT.

B.M. 100.18 S.E. COR. CONC. PORCH HD. #102 W. 27TH ST. SO.
1ST. HC. E OF OSAGE, NS OF 27TH ST. SW.

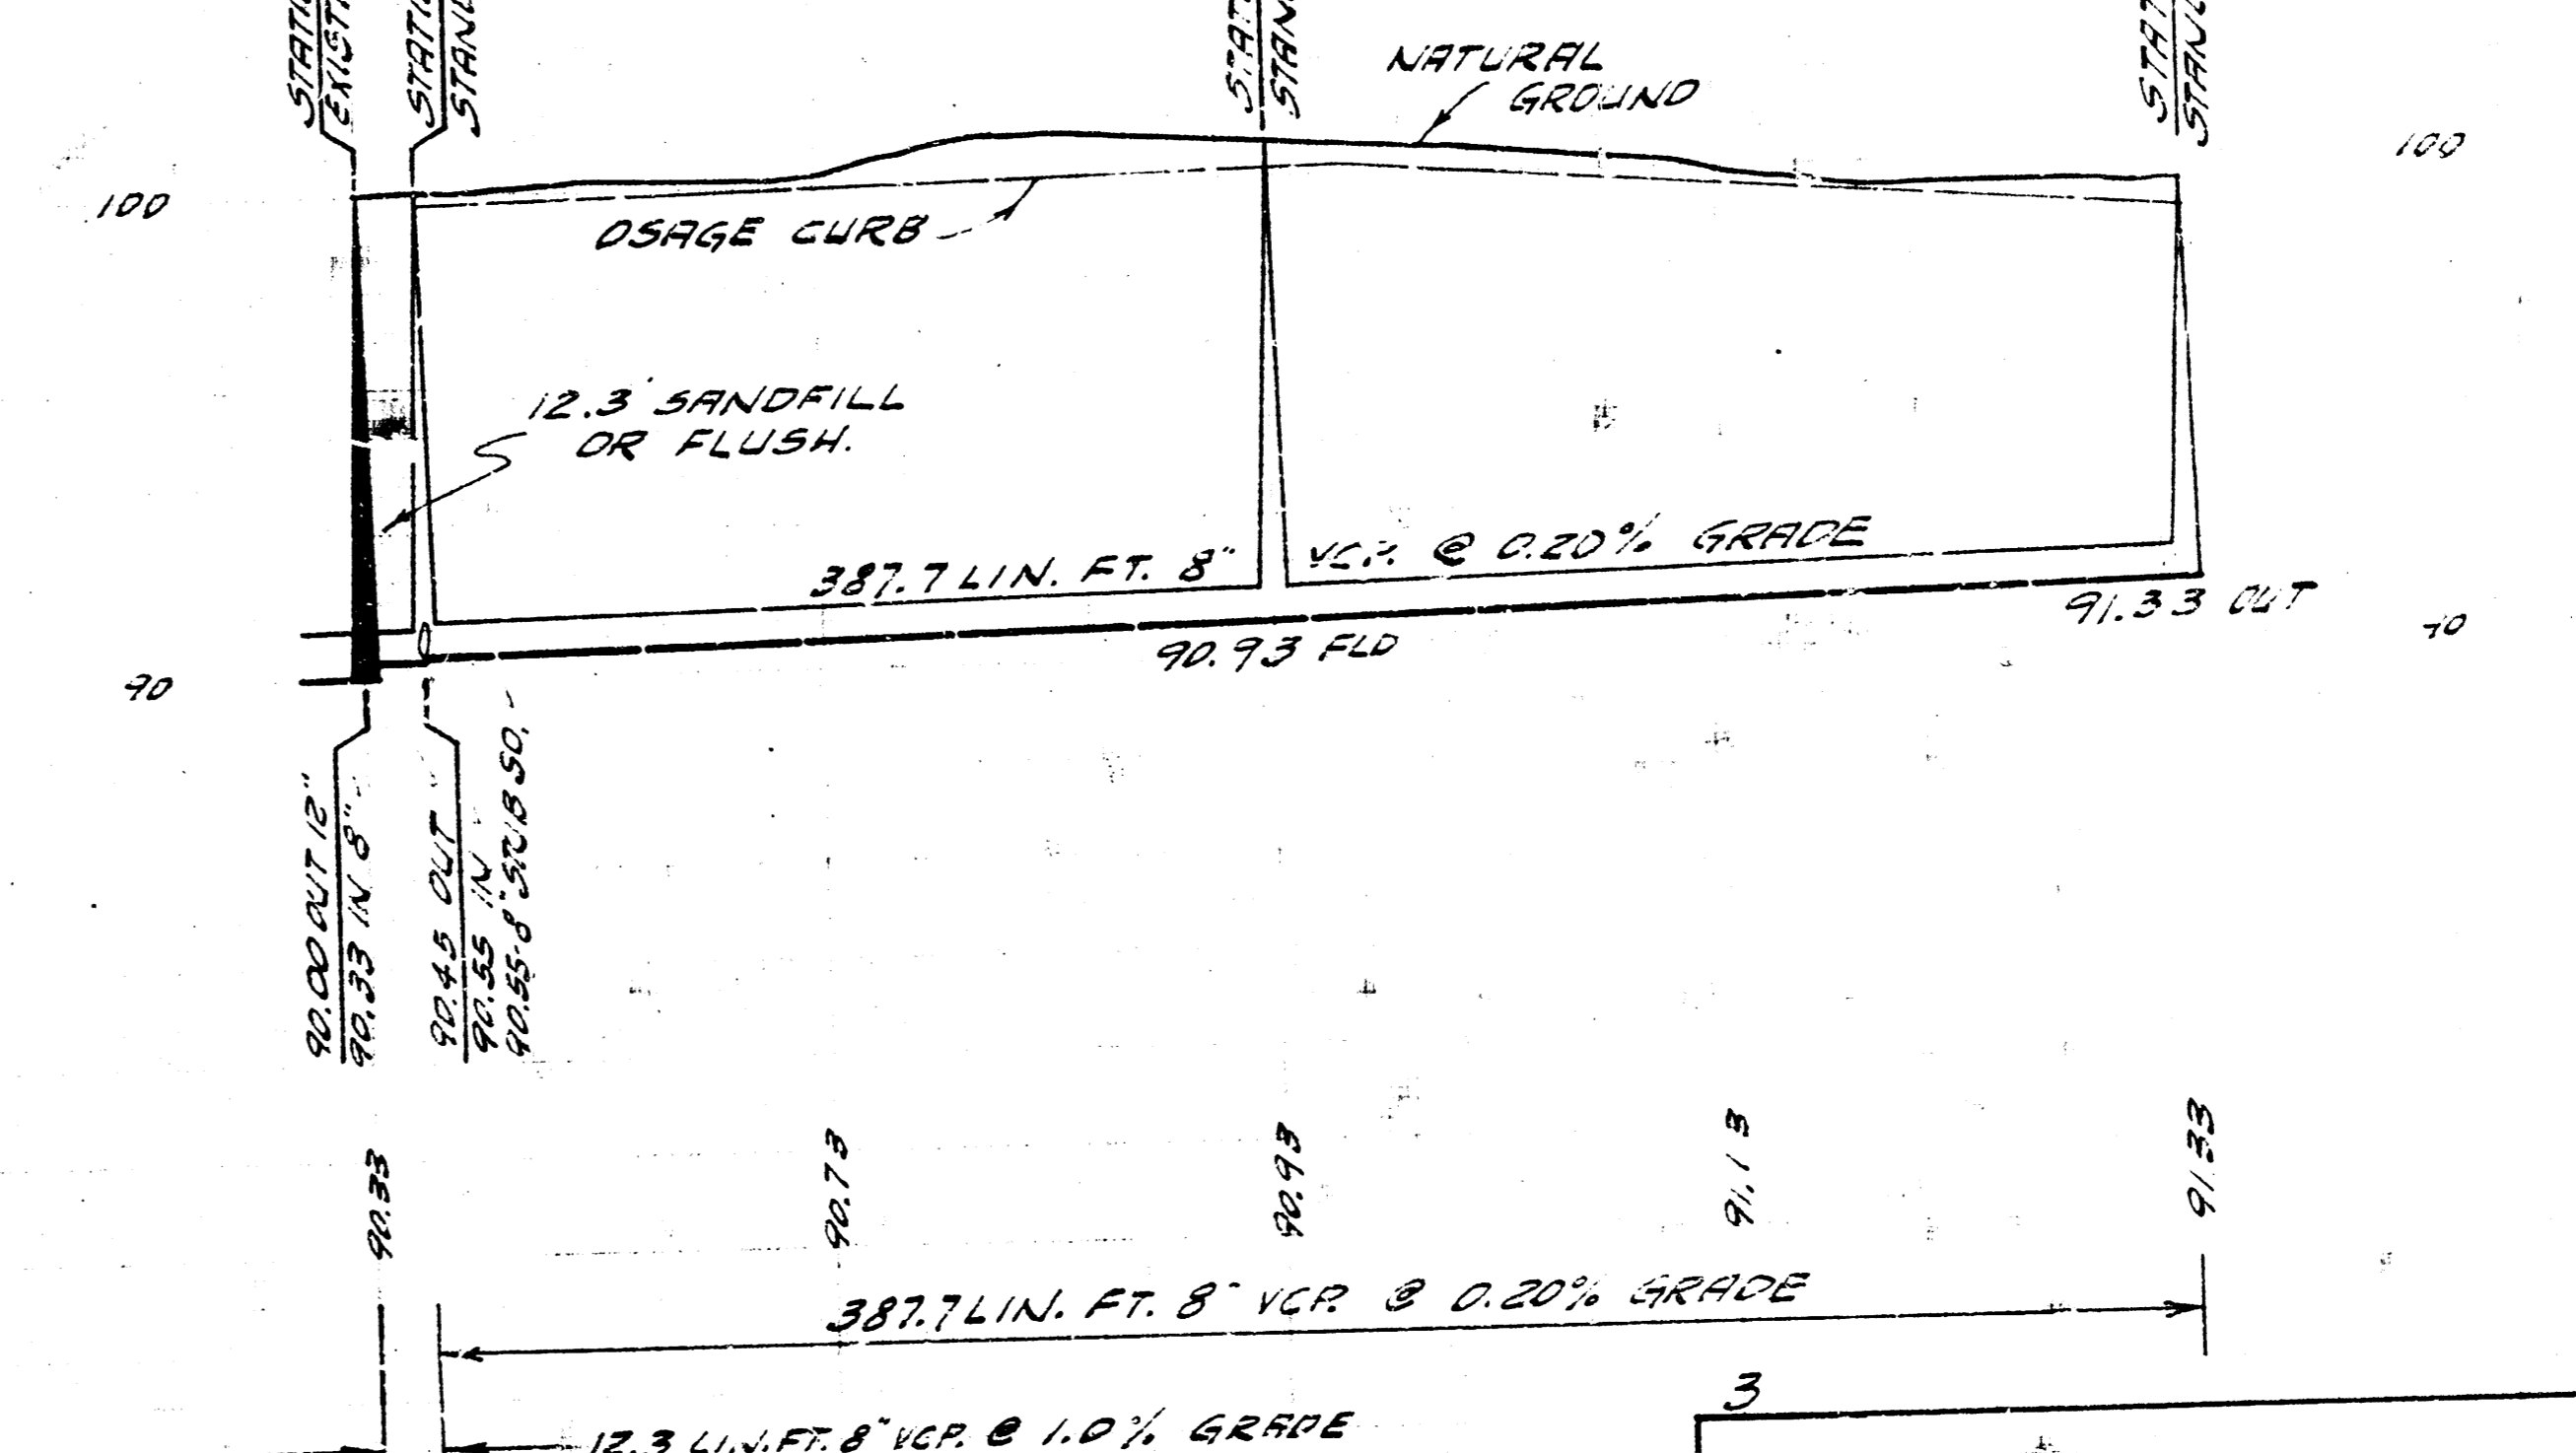

LATERAL 12 SUB. 4 SAN. SEWER 22
CITY OF WICHITA, KANSAS
B.E. SMITH CITY ENGINEER
PROJ. NO. C 51 DATE- DEC. 1960