
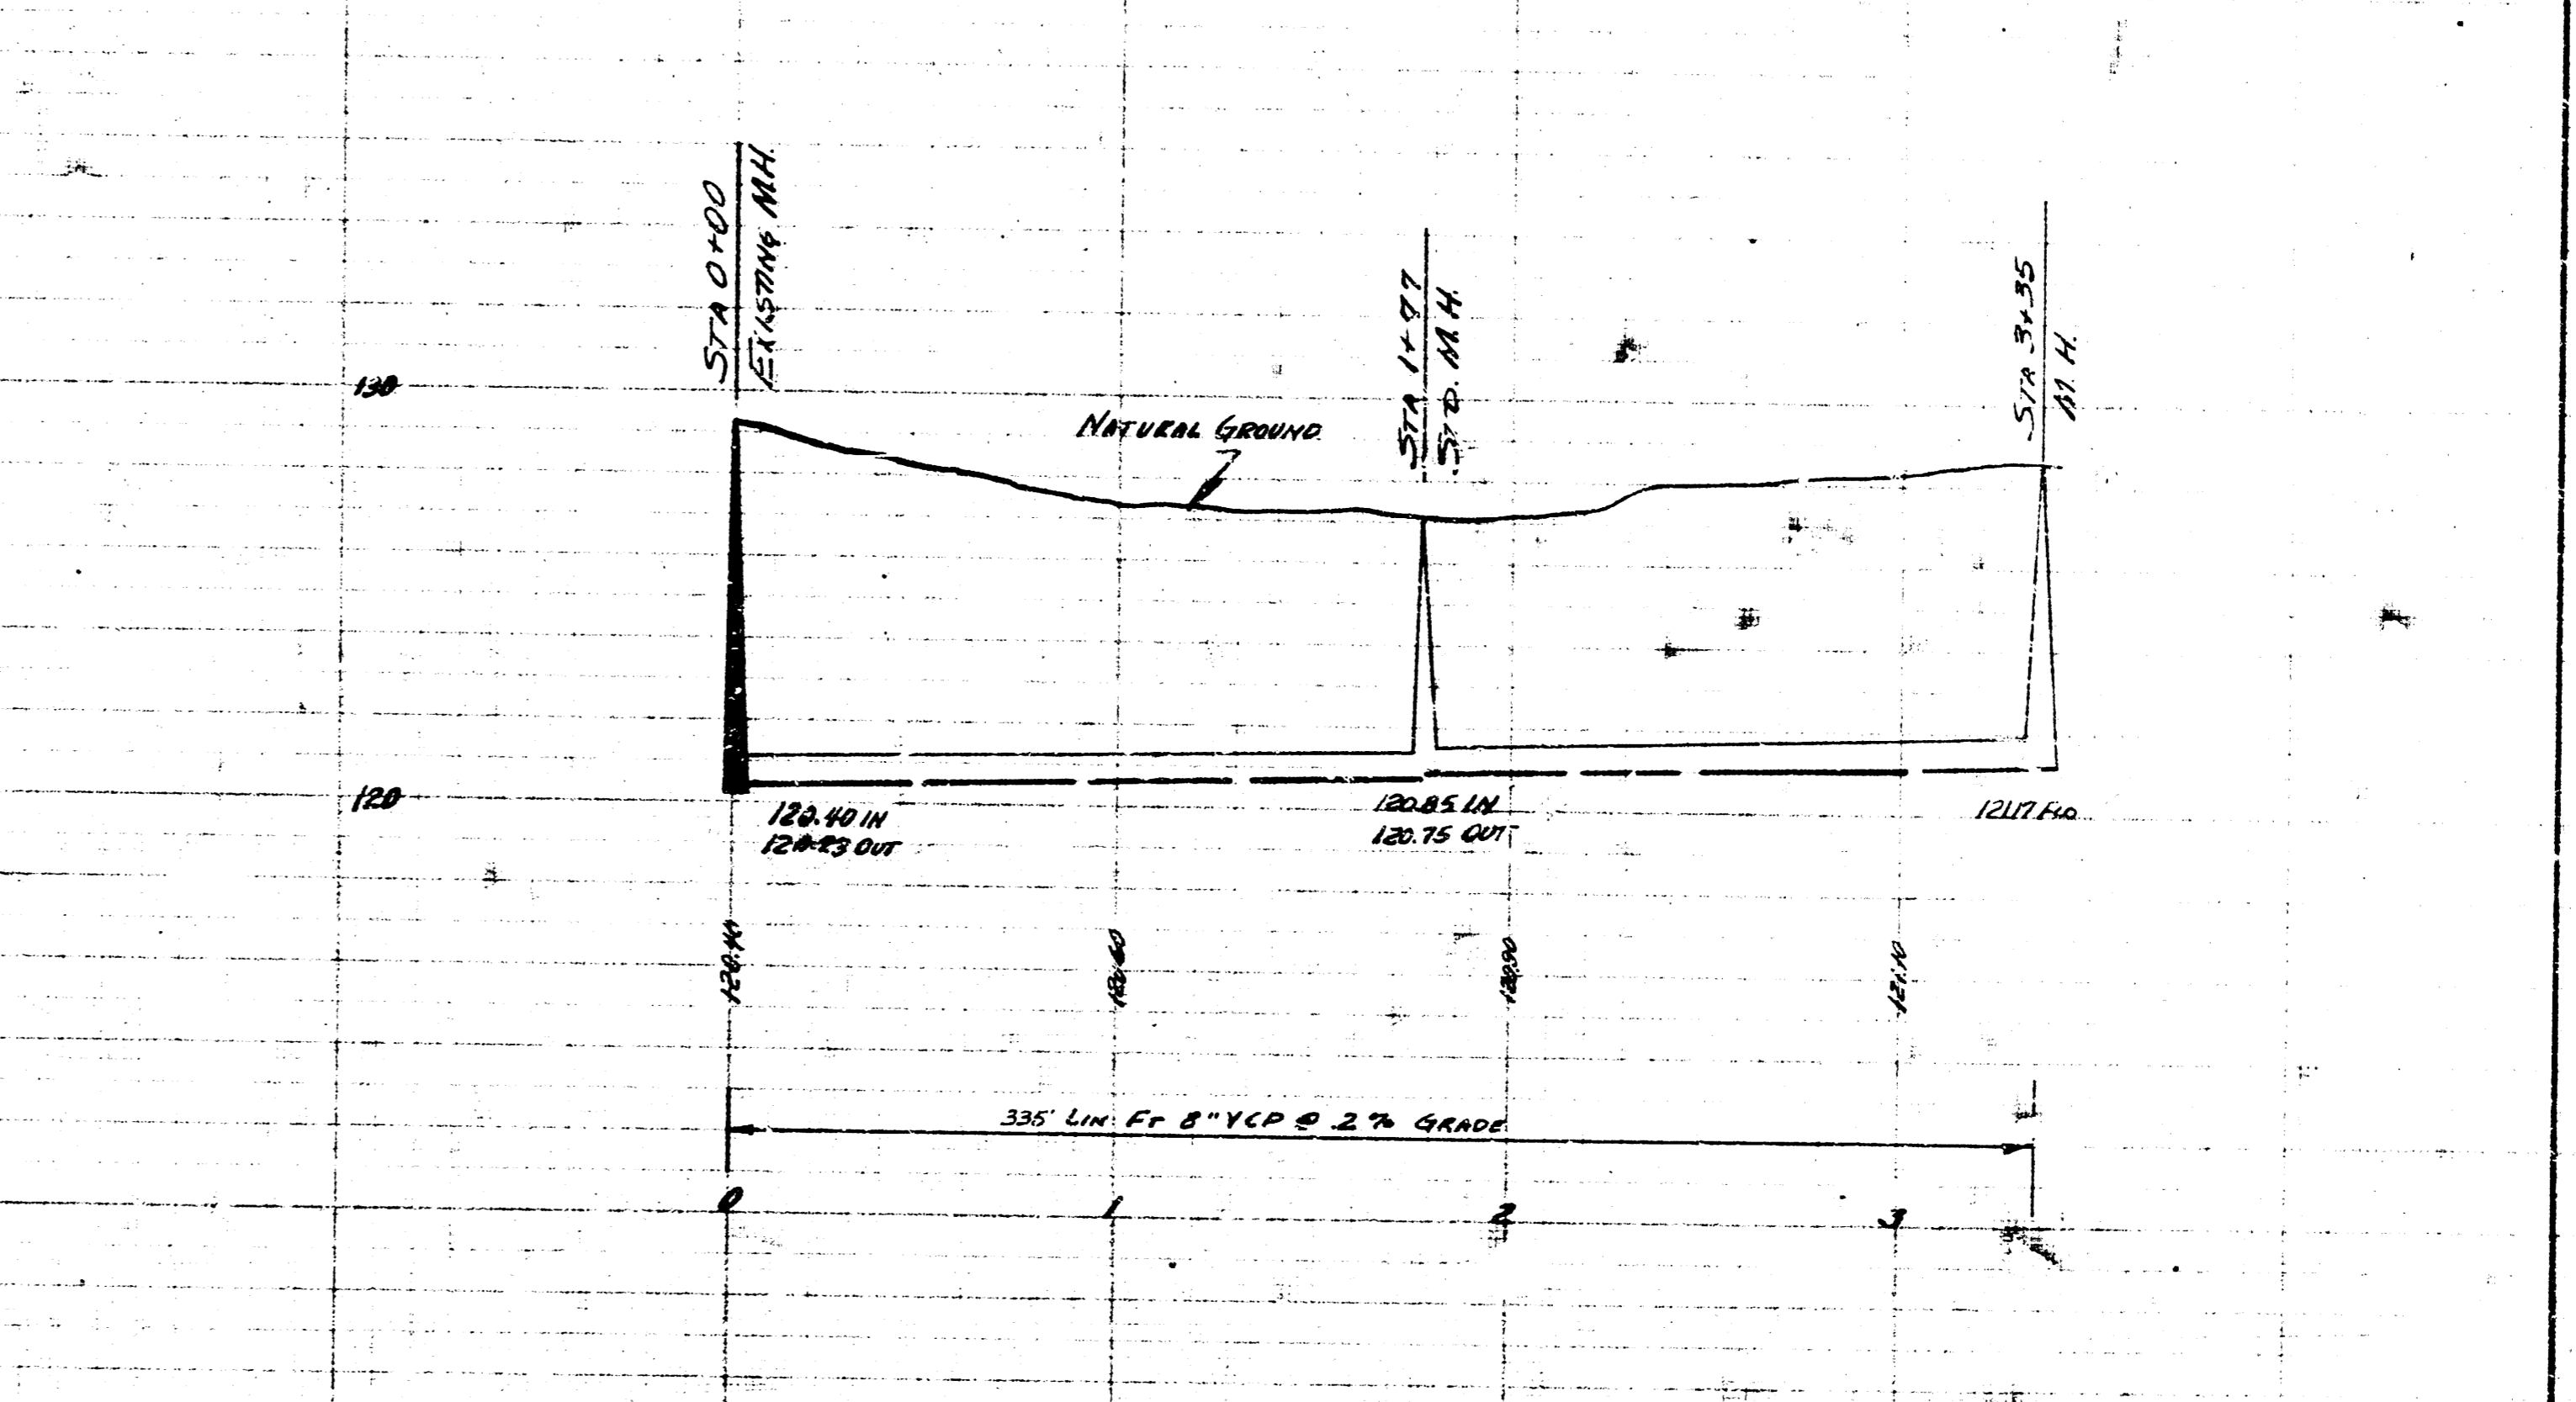


B.M. 125.96 S. RIM. M.H. STA 0+00
 PLAN SCALE 1" = 40' PROFILE SCALE 1" = 40' HORIZ. 1" = 4' VERTICAL

B.M. 128.67 NW COR. CO. P. No. 1330 BARR
 PLAN SCALE 1" = 40' PROFILE SCALE 1" = 40' HORIZ. 1" = 4' VERTICAL

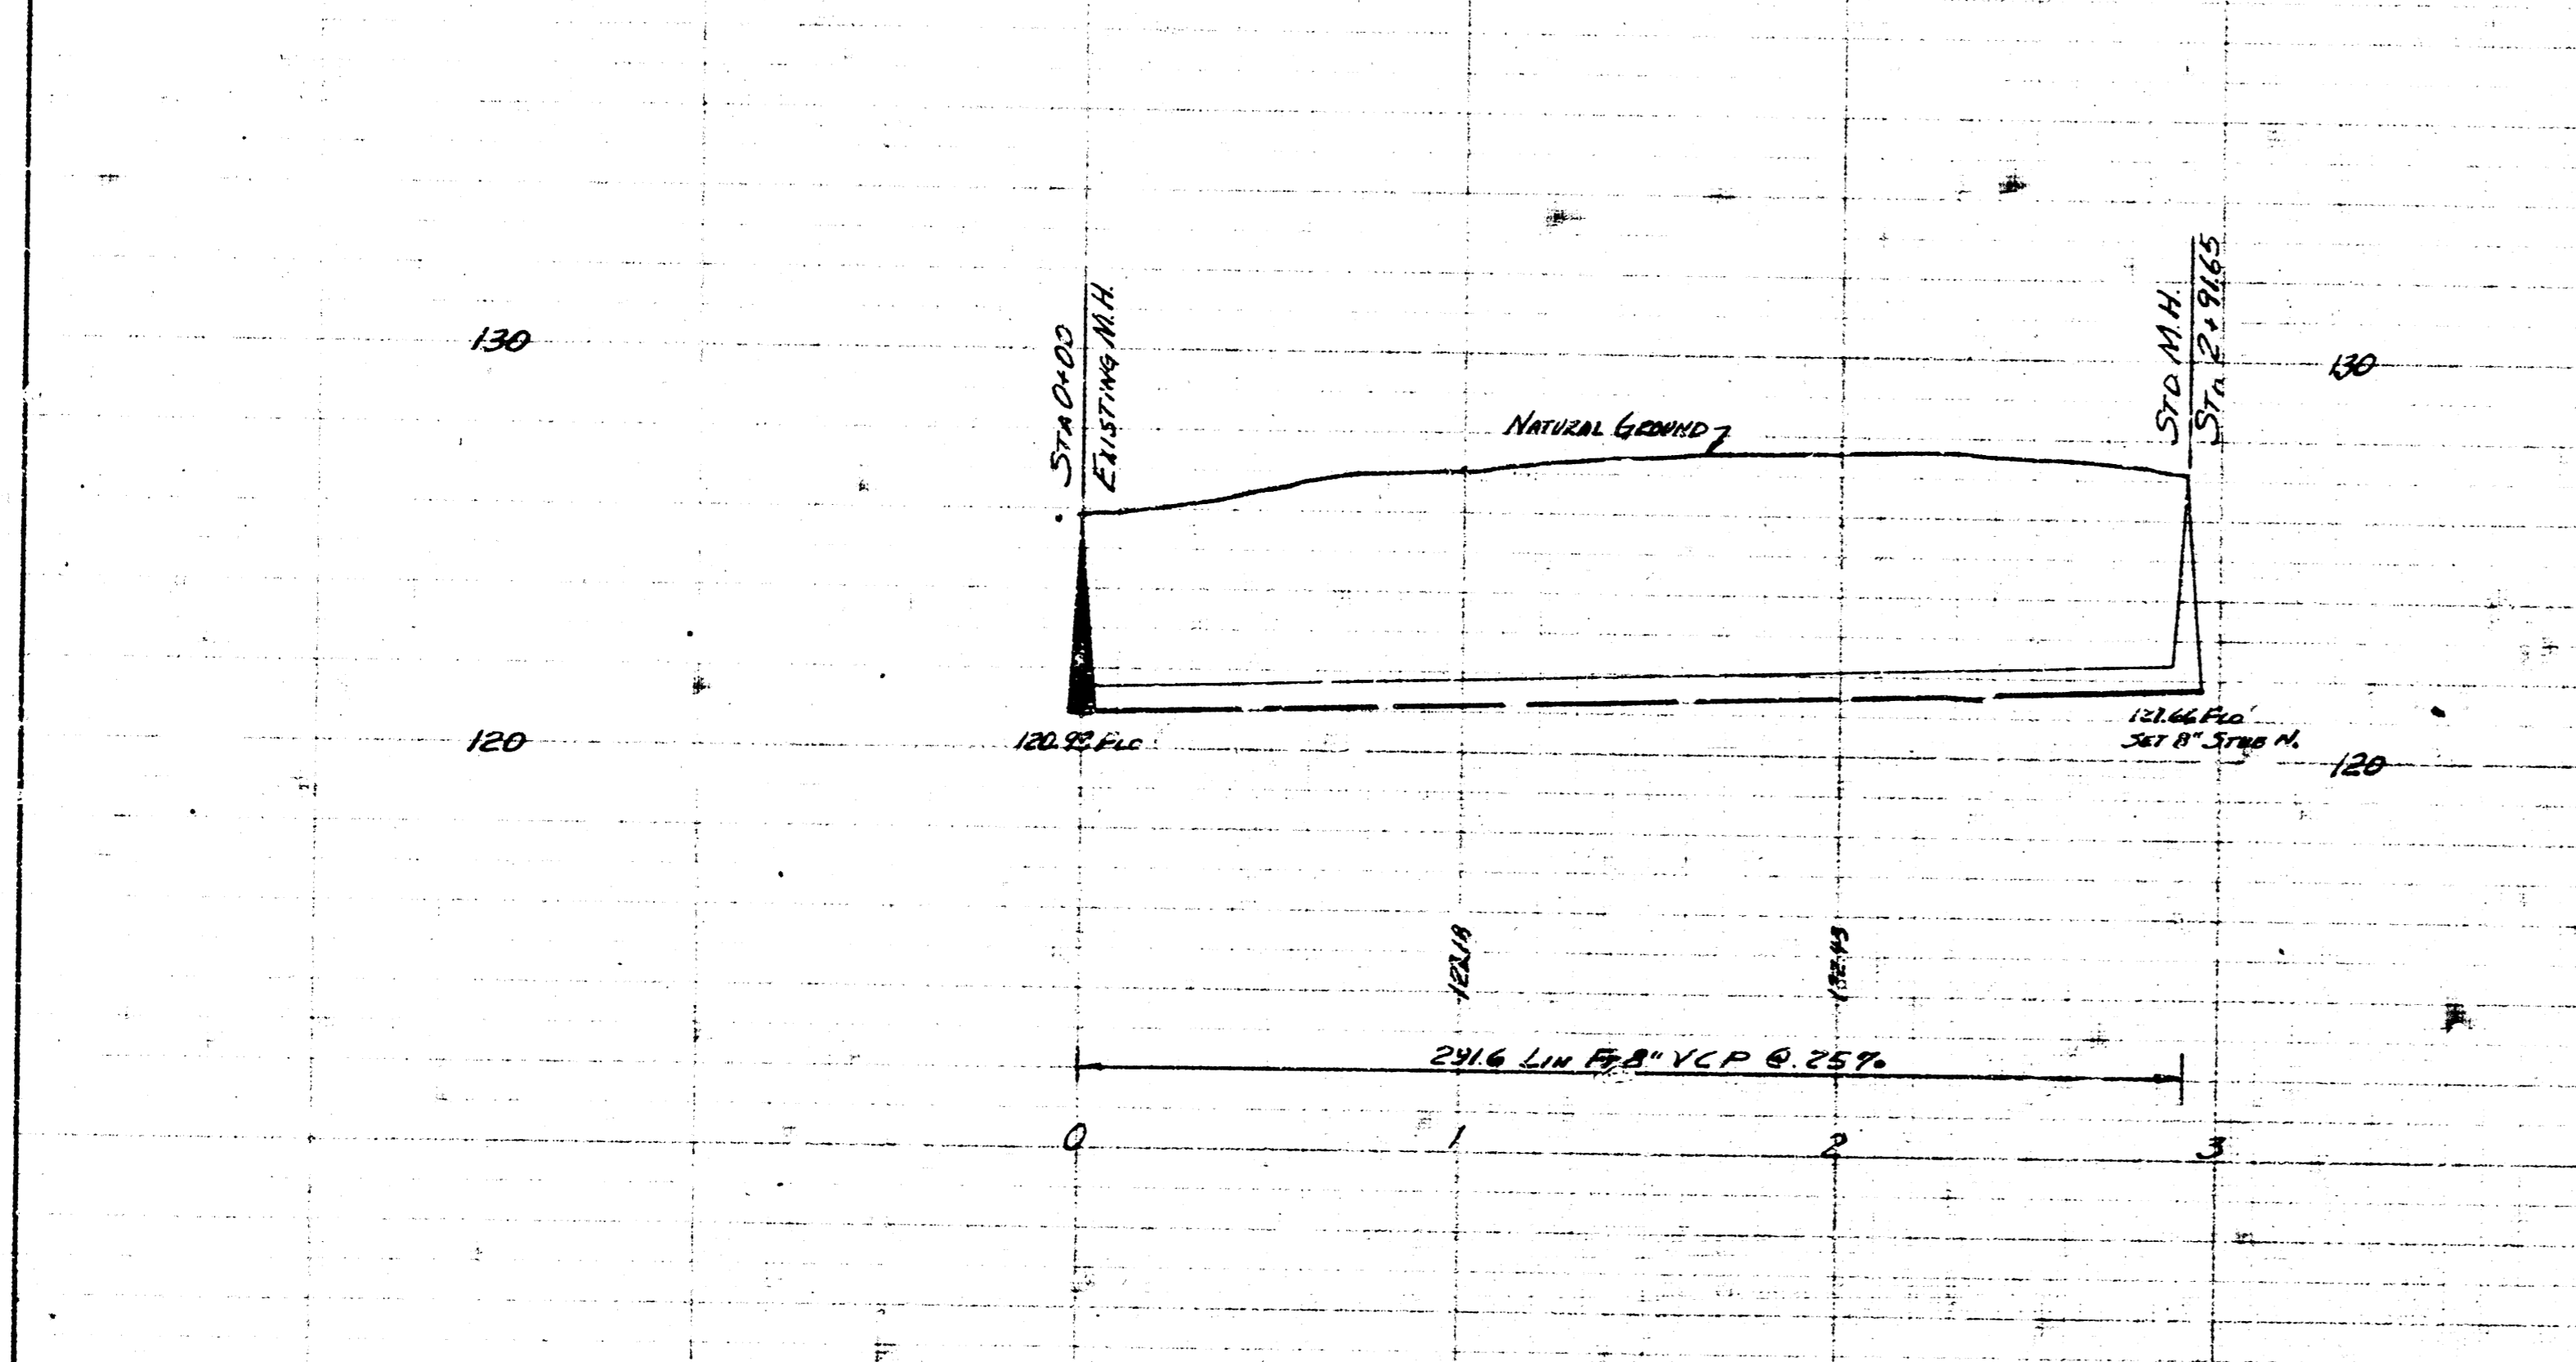

LAT. 166 SUB. 5 S.S. 22
 CITY OF WICHITA, KANSAS
 B.E. SMITH CITY ENGINEER
 OCT. 1961 PROJ. No. C21-1A

LAT. 163 SUB. 5 S.S. 22
 CITY OF WICHITA, KANSAS
 B.E. SMITH CITY ENGINEER
 OCT. 1961 PROJ. C21-10