



PLAN SCALE 1"=40'
PROFILE SCALE 1"=40' HOR.
1"=4' VERT.

Survey By G. [unclear] Book 2007
Drawn By D. [unclear]
Checked By [unclear] Date

B.M. 123.42 SQ. HEAD SPIKE E.S. P. POLE 90° S. OF 15TH ST. E. E.S. WEST.

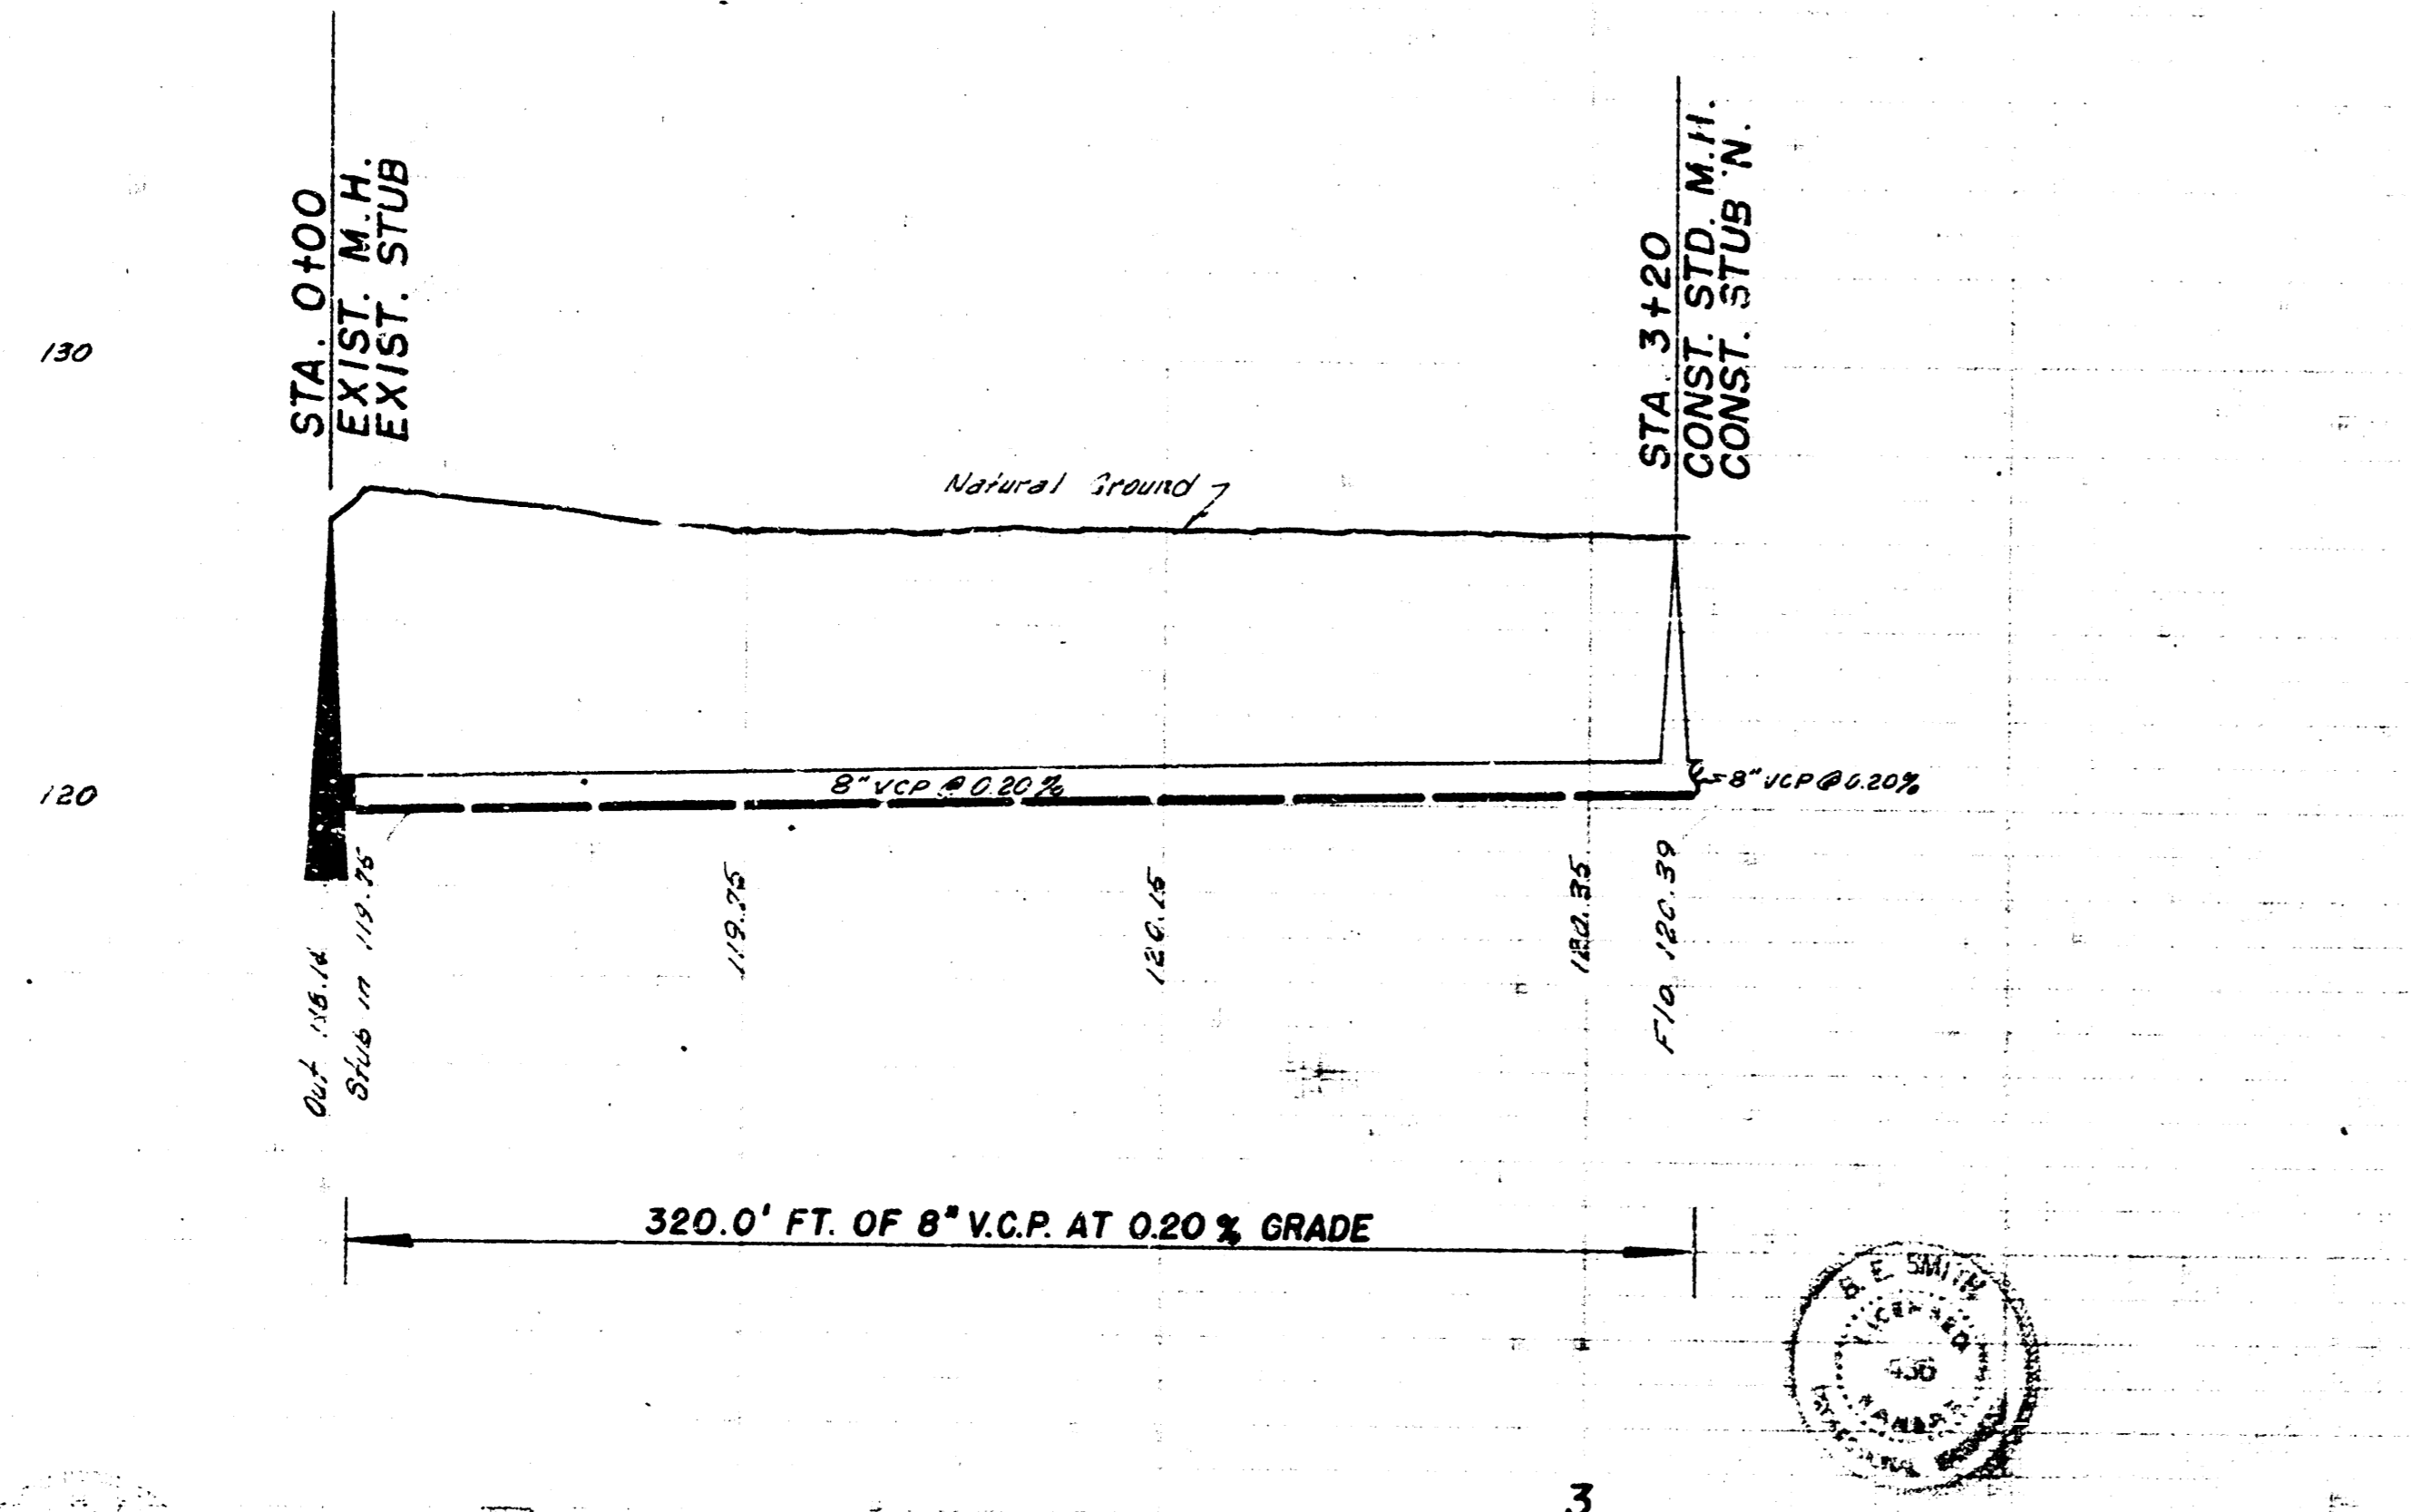


LAT. 172, SUB. 5, S.S. NO. 22
CITY OF WICHITA, KANSAS
B.E. SMITH, CITY ENGINEER
PROJ. NO. C22-44 DATE

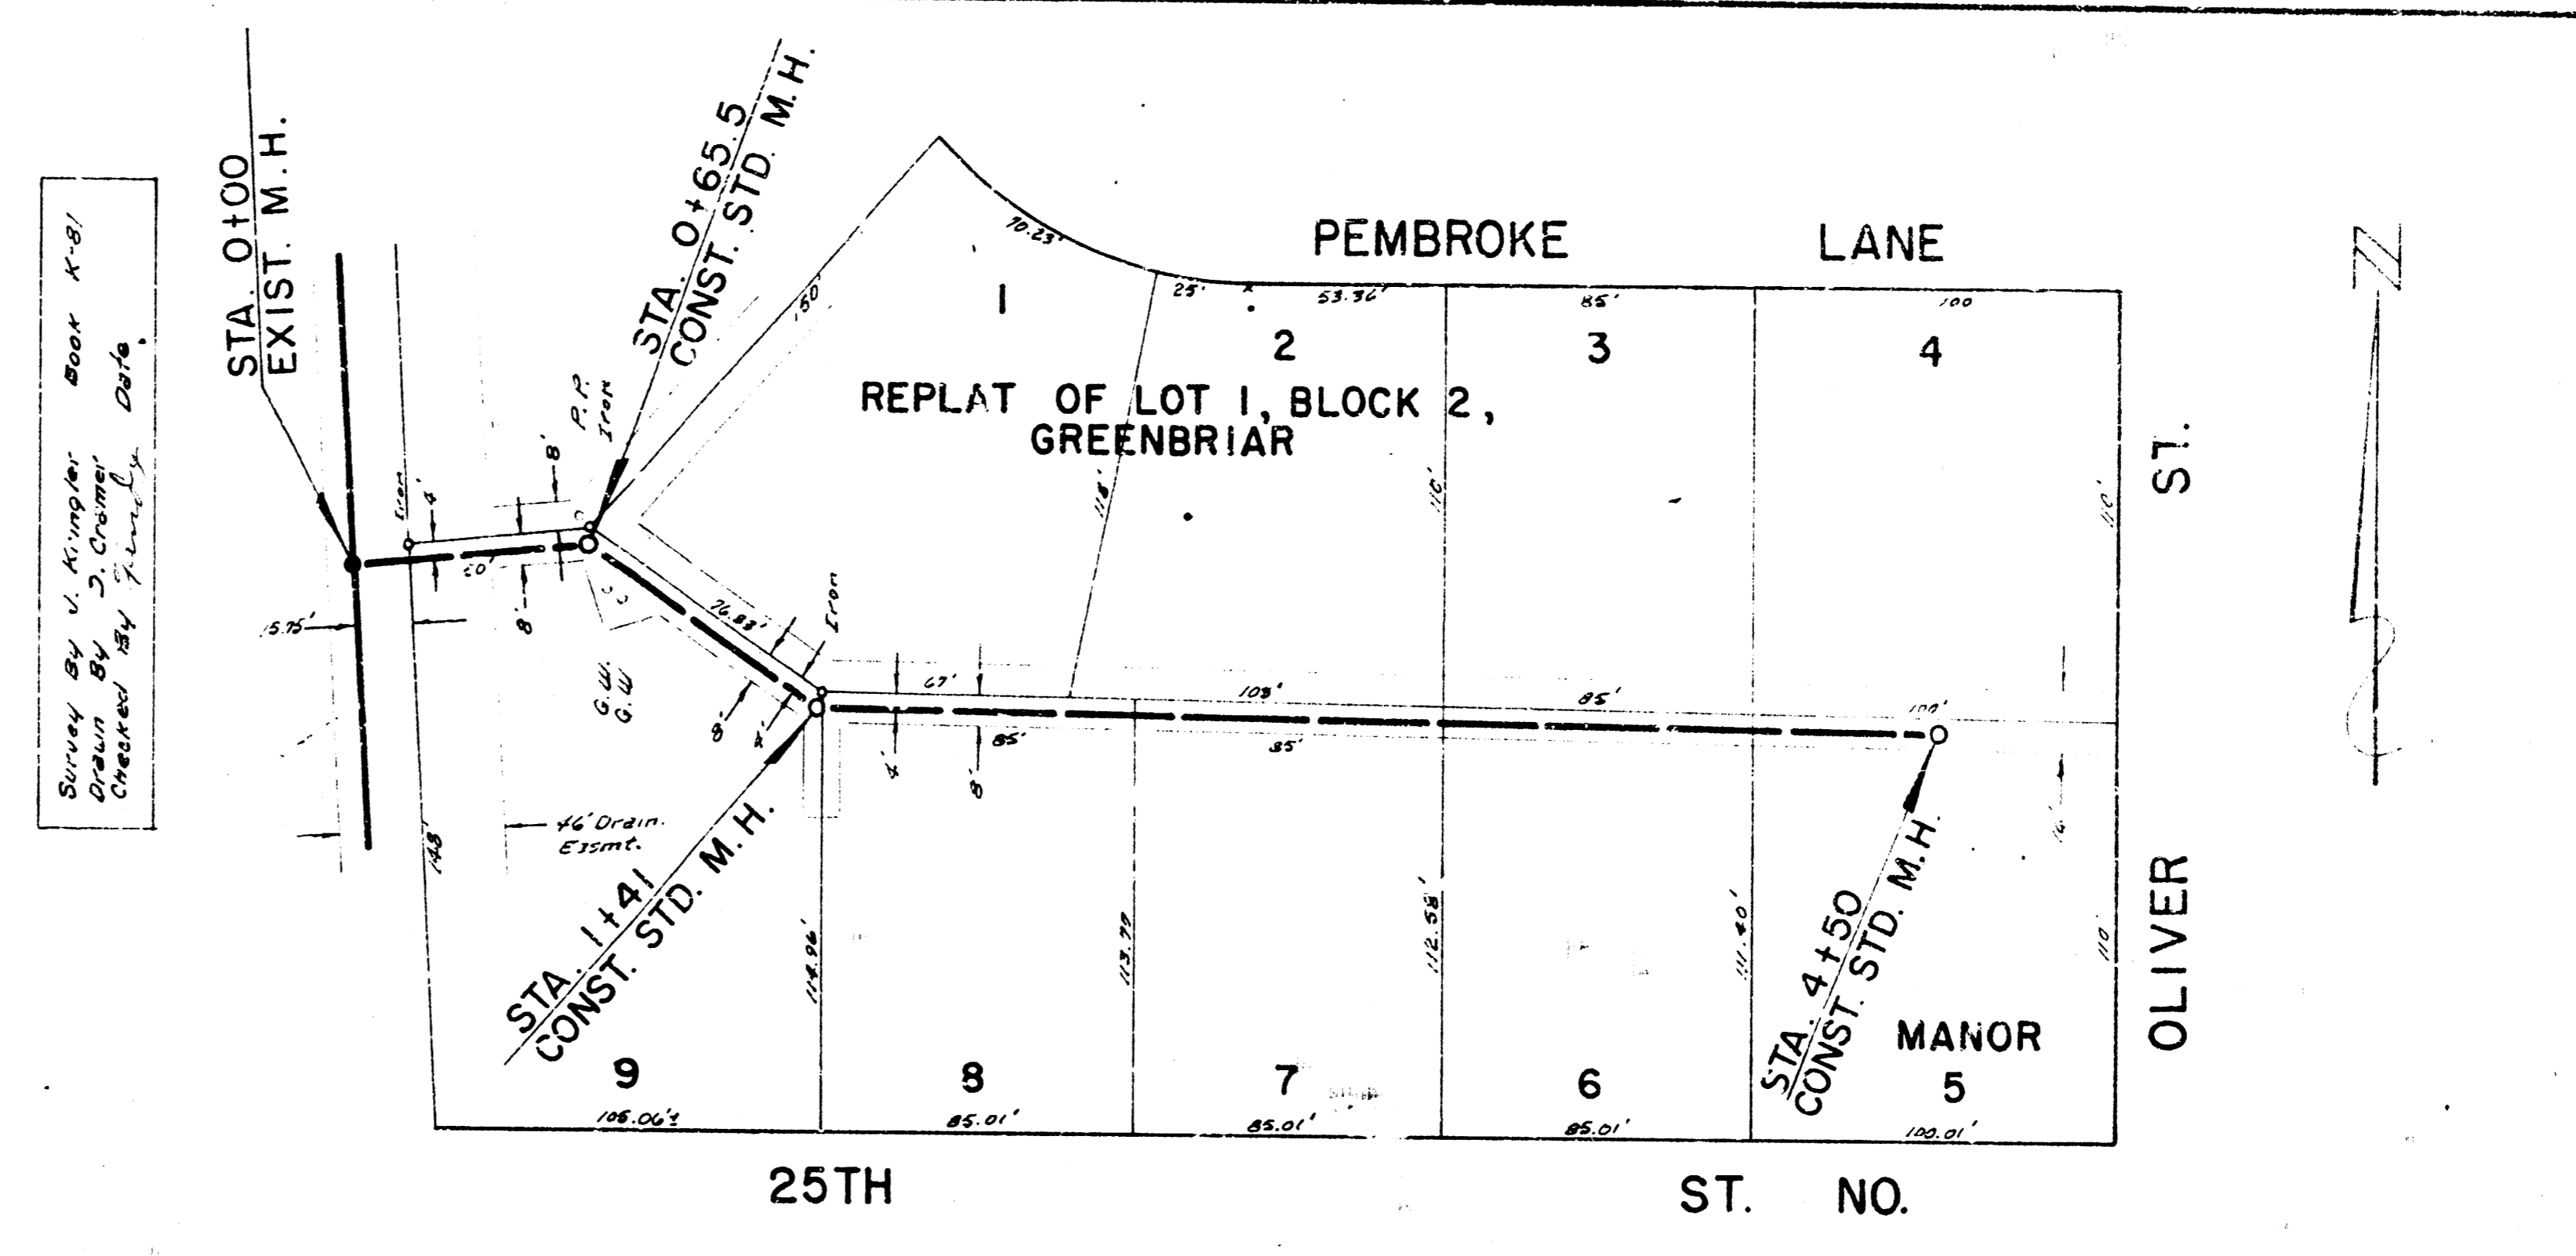

PLAN SCALE 1"=40'
PROFILE SCALE 1"=40' HOR.
1"=4' VERT.

Survey By V. [unclear] Book K-81
Drawn By J. [unclear]
Checked By [unclear] Date

B.M. 175.23 CITY OF WICHITA BENCH MARK DISK 52' S. 25TH 43' W. OF OLIVER

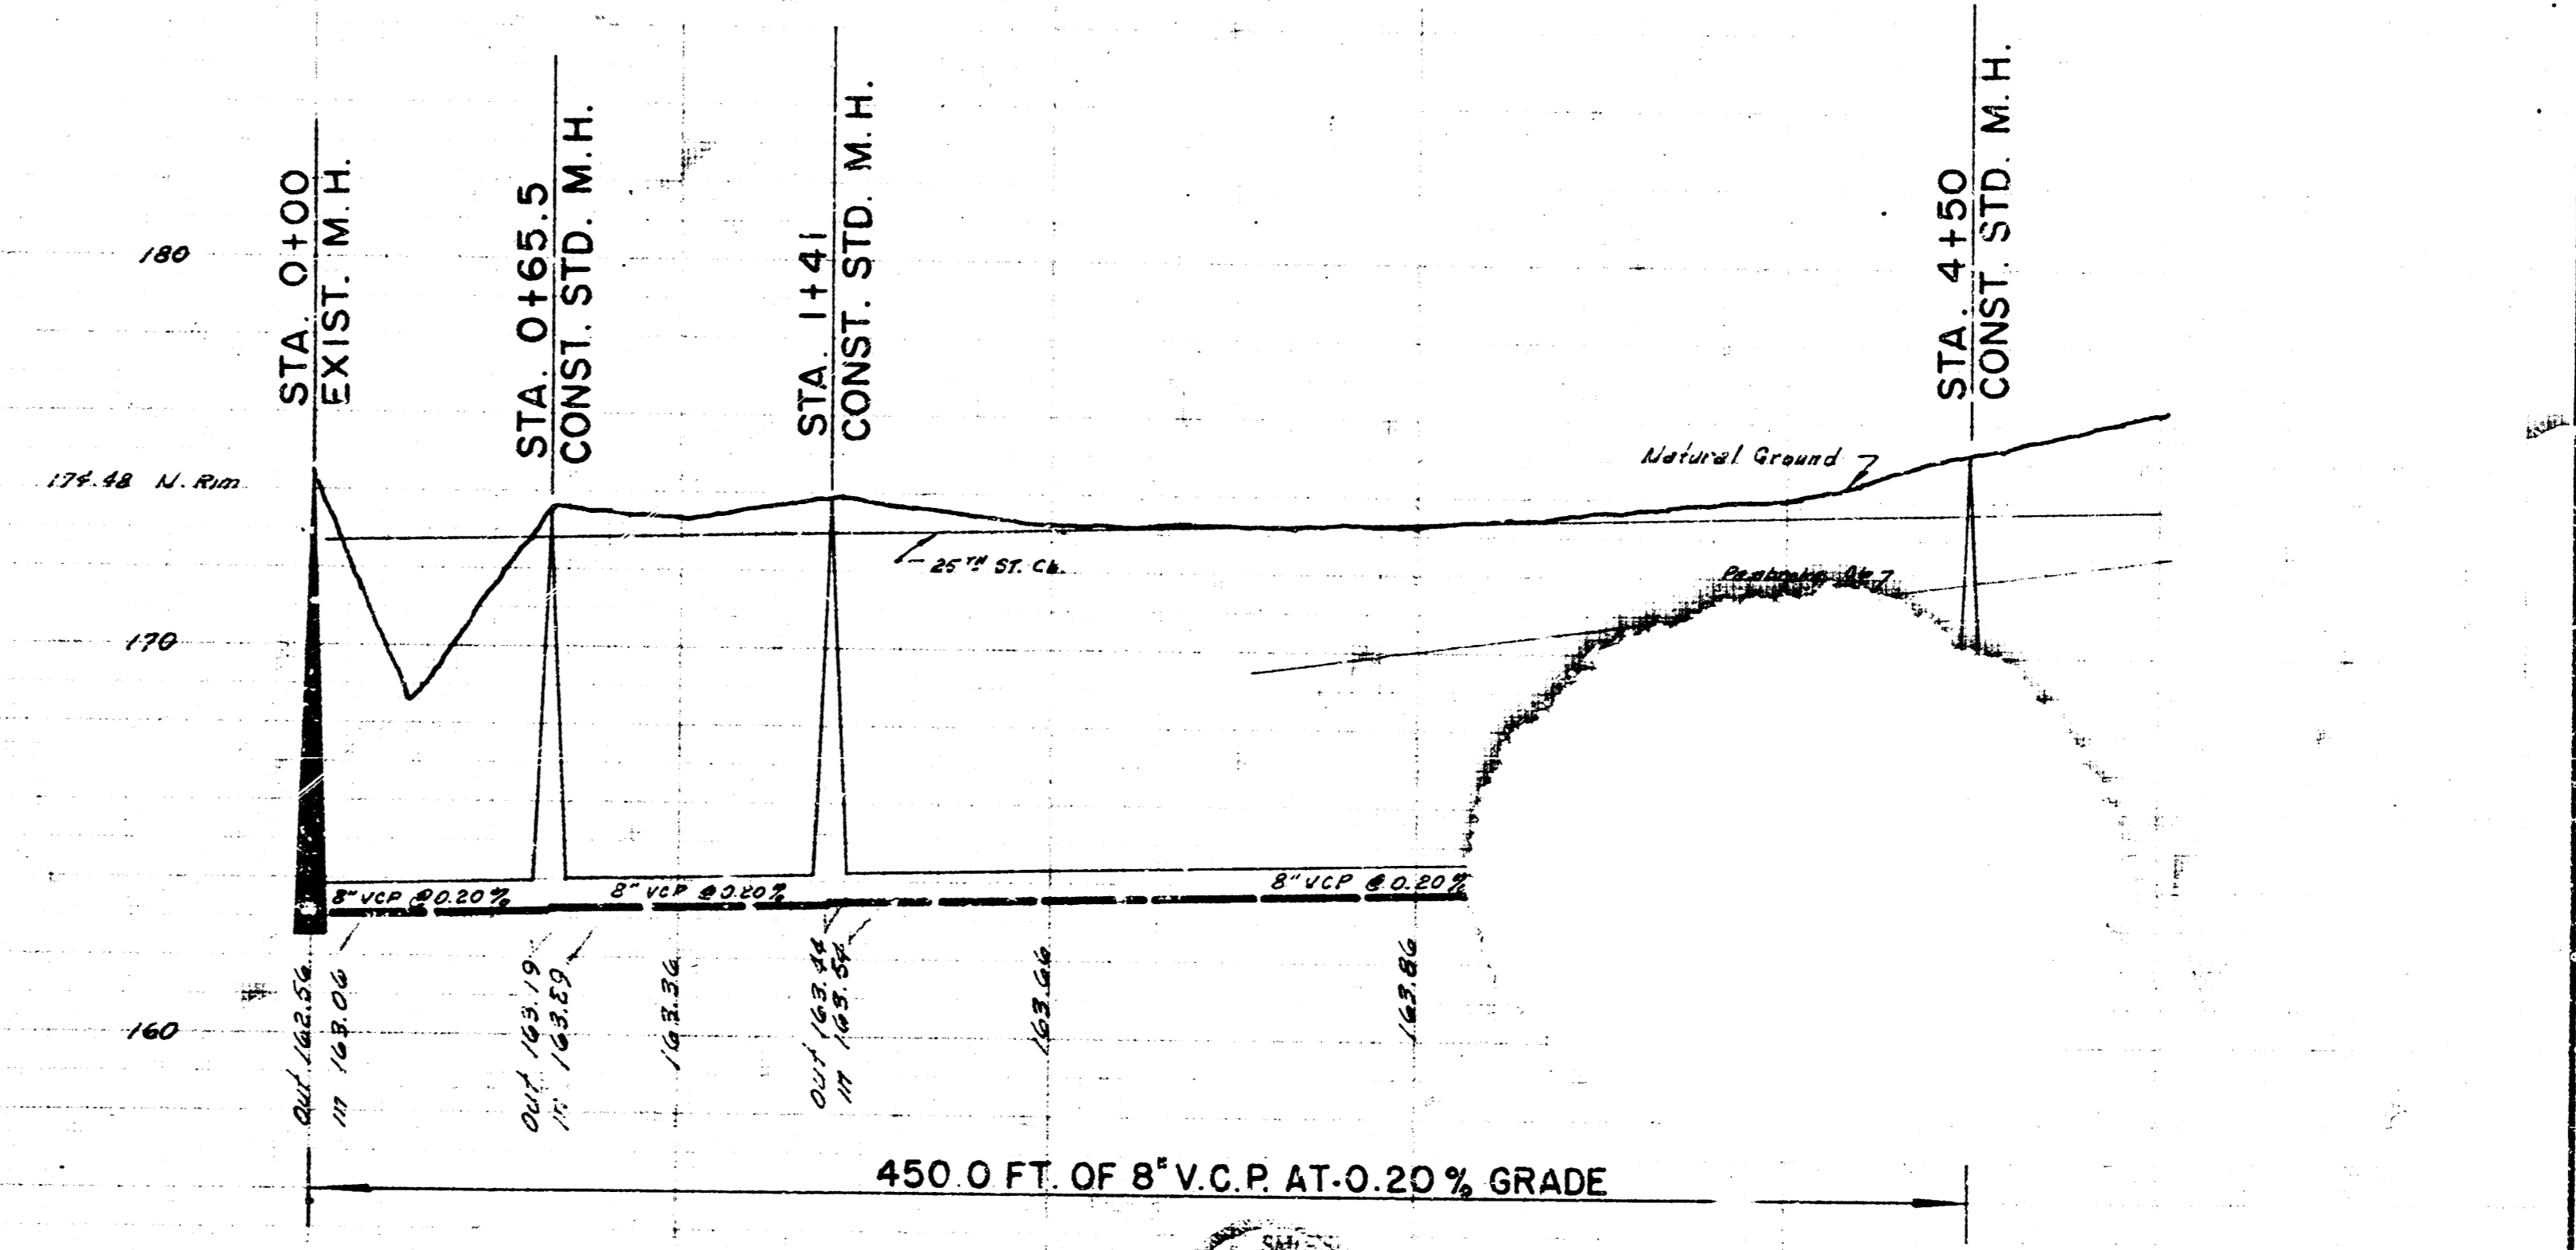

LAT. 17, SUB. 2, S.S. NO. 22
CITY OF WICHITA, KANSAS
B.E. SMITH, CITY ENGINEER
PROJ. NO. C23-33 DATE