
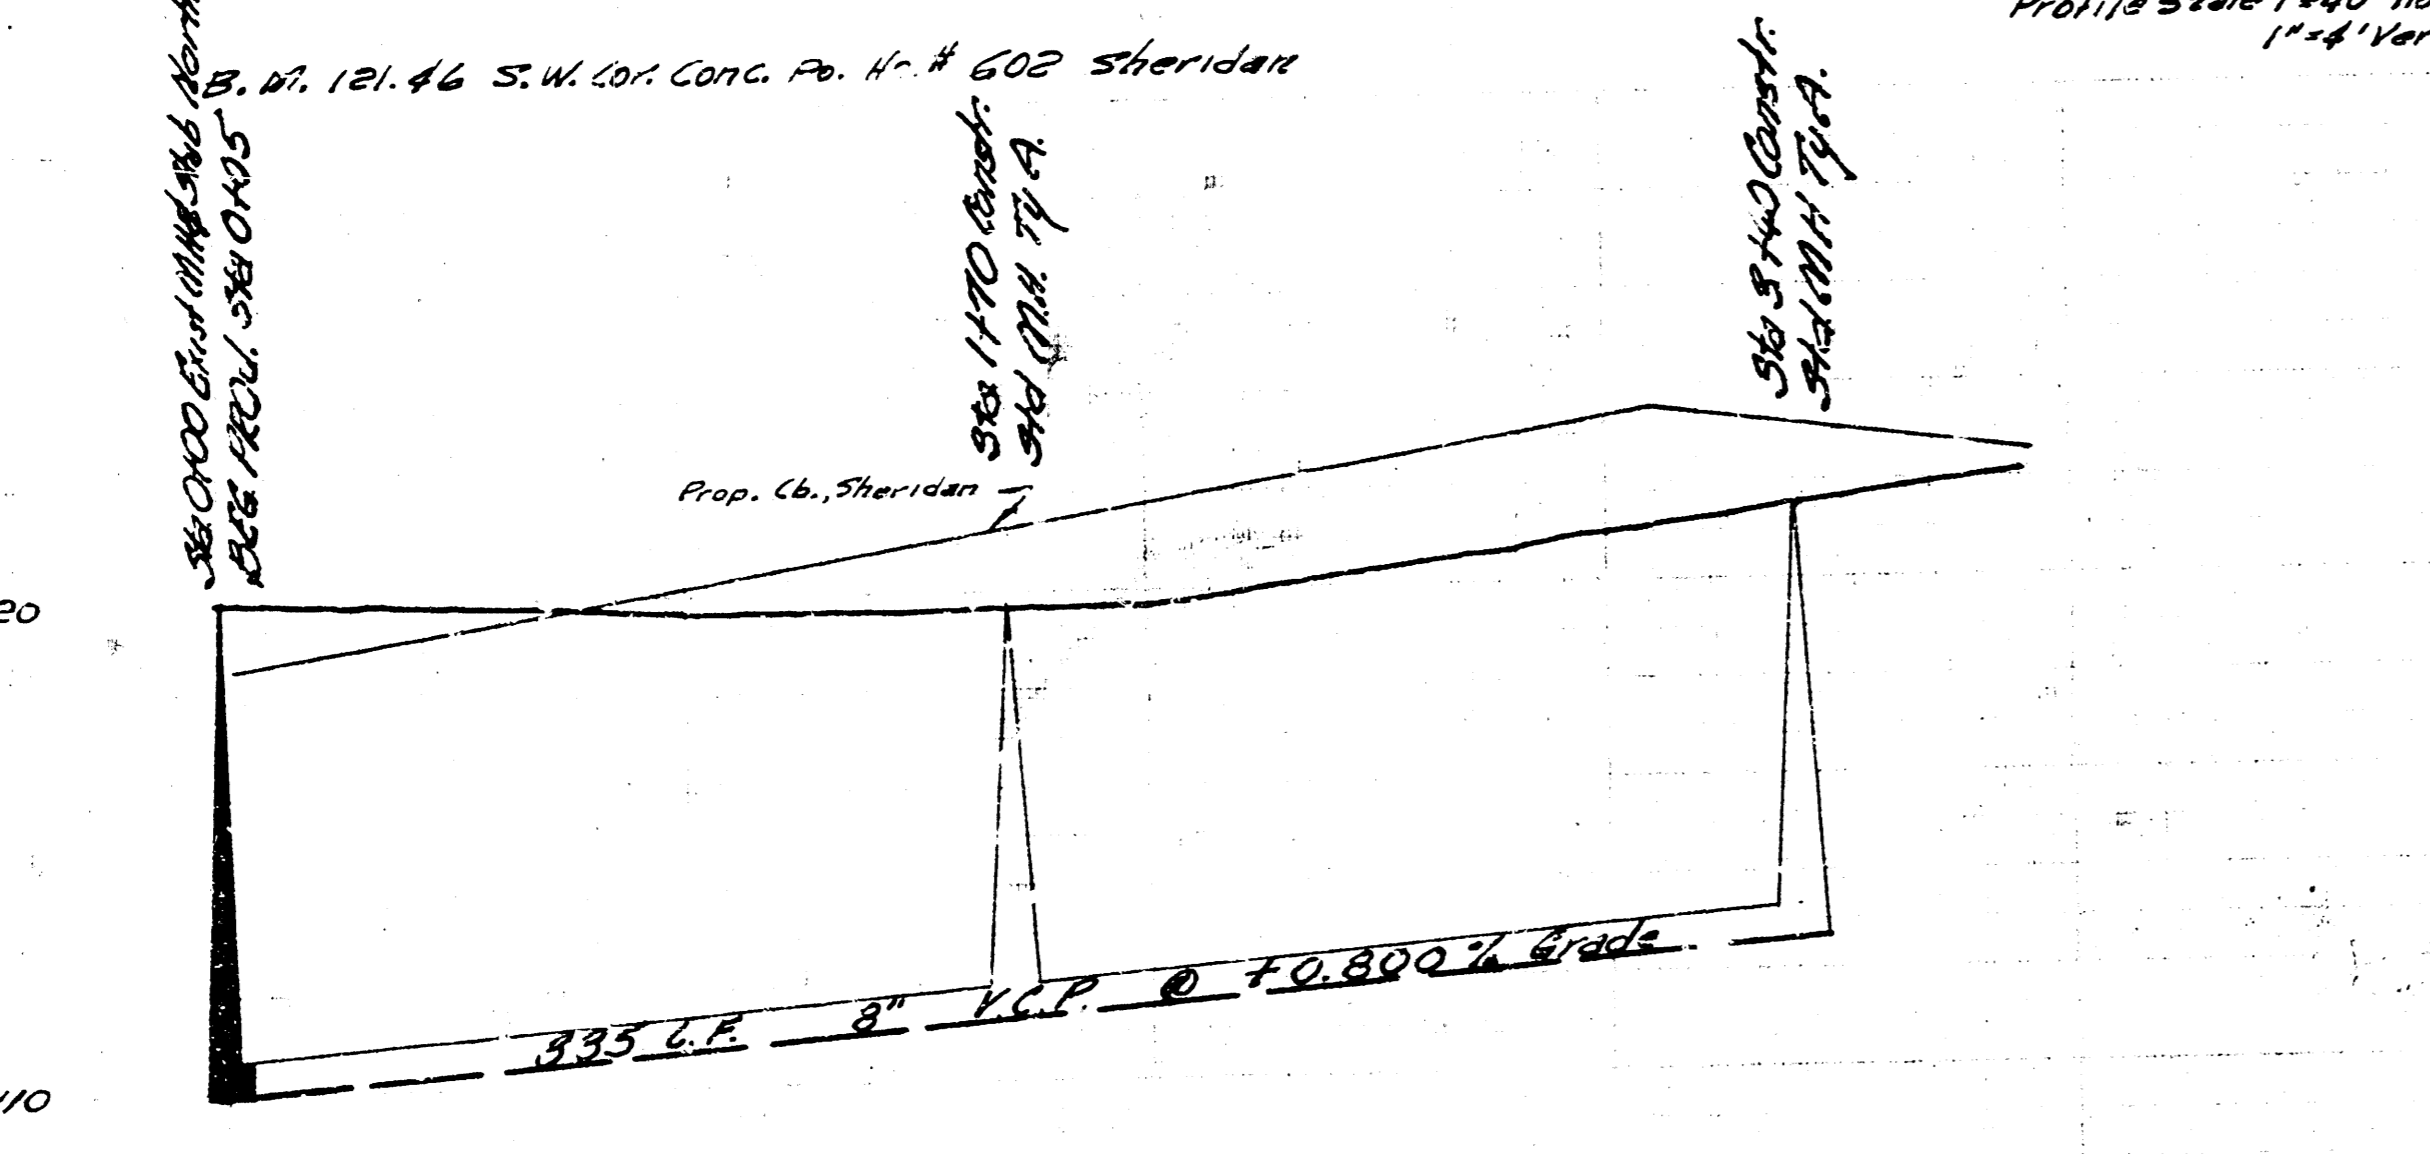




Survey By P. Phipps, Engr. APR 14
 Checked By C. E. Smith, Engr. D-14
 City of Wichita, Kan.

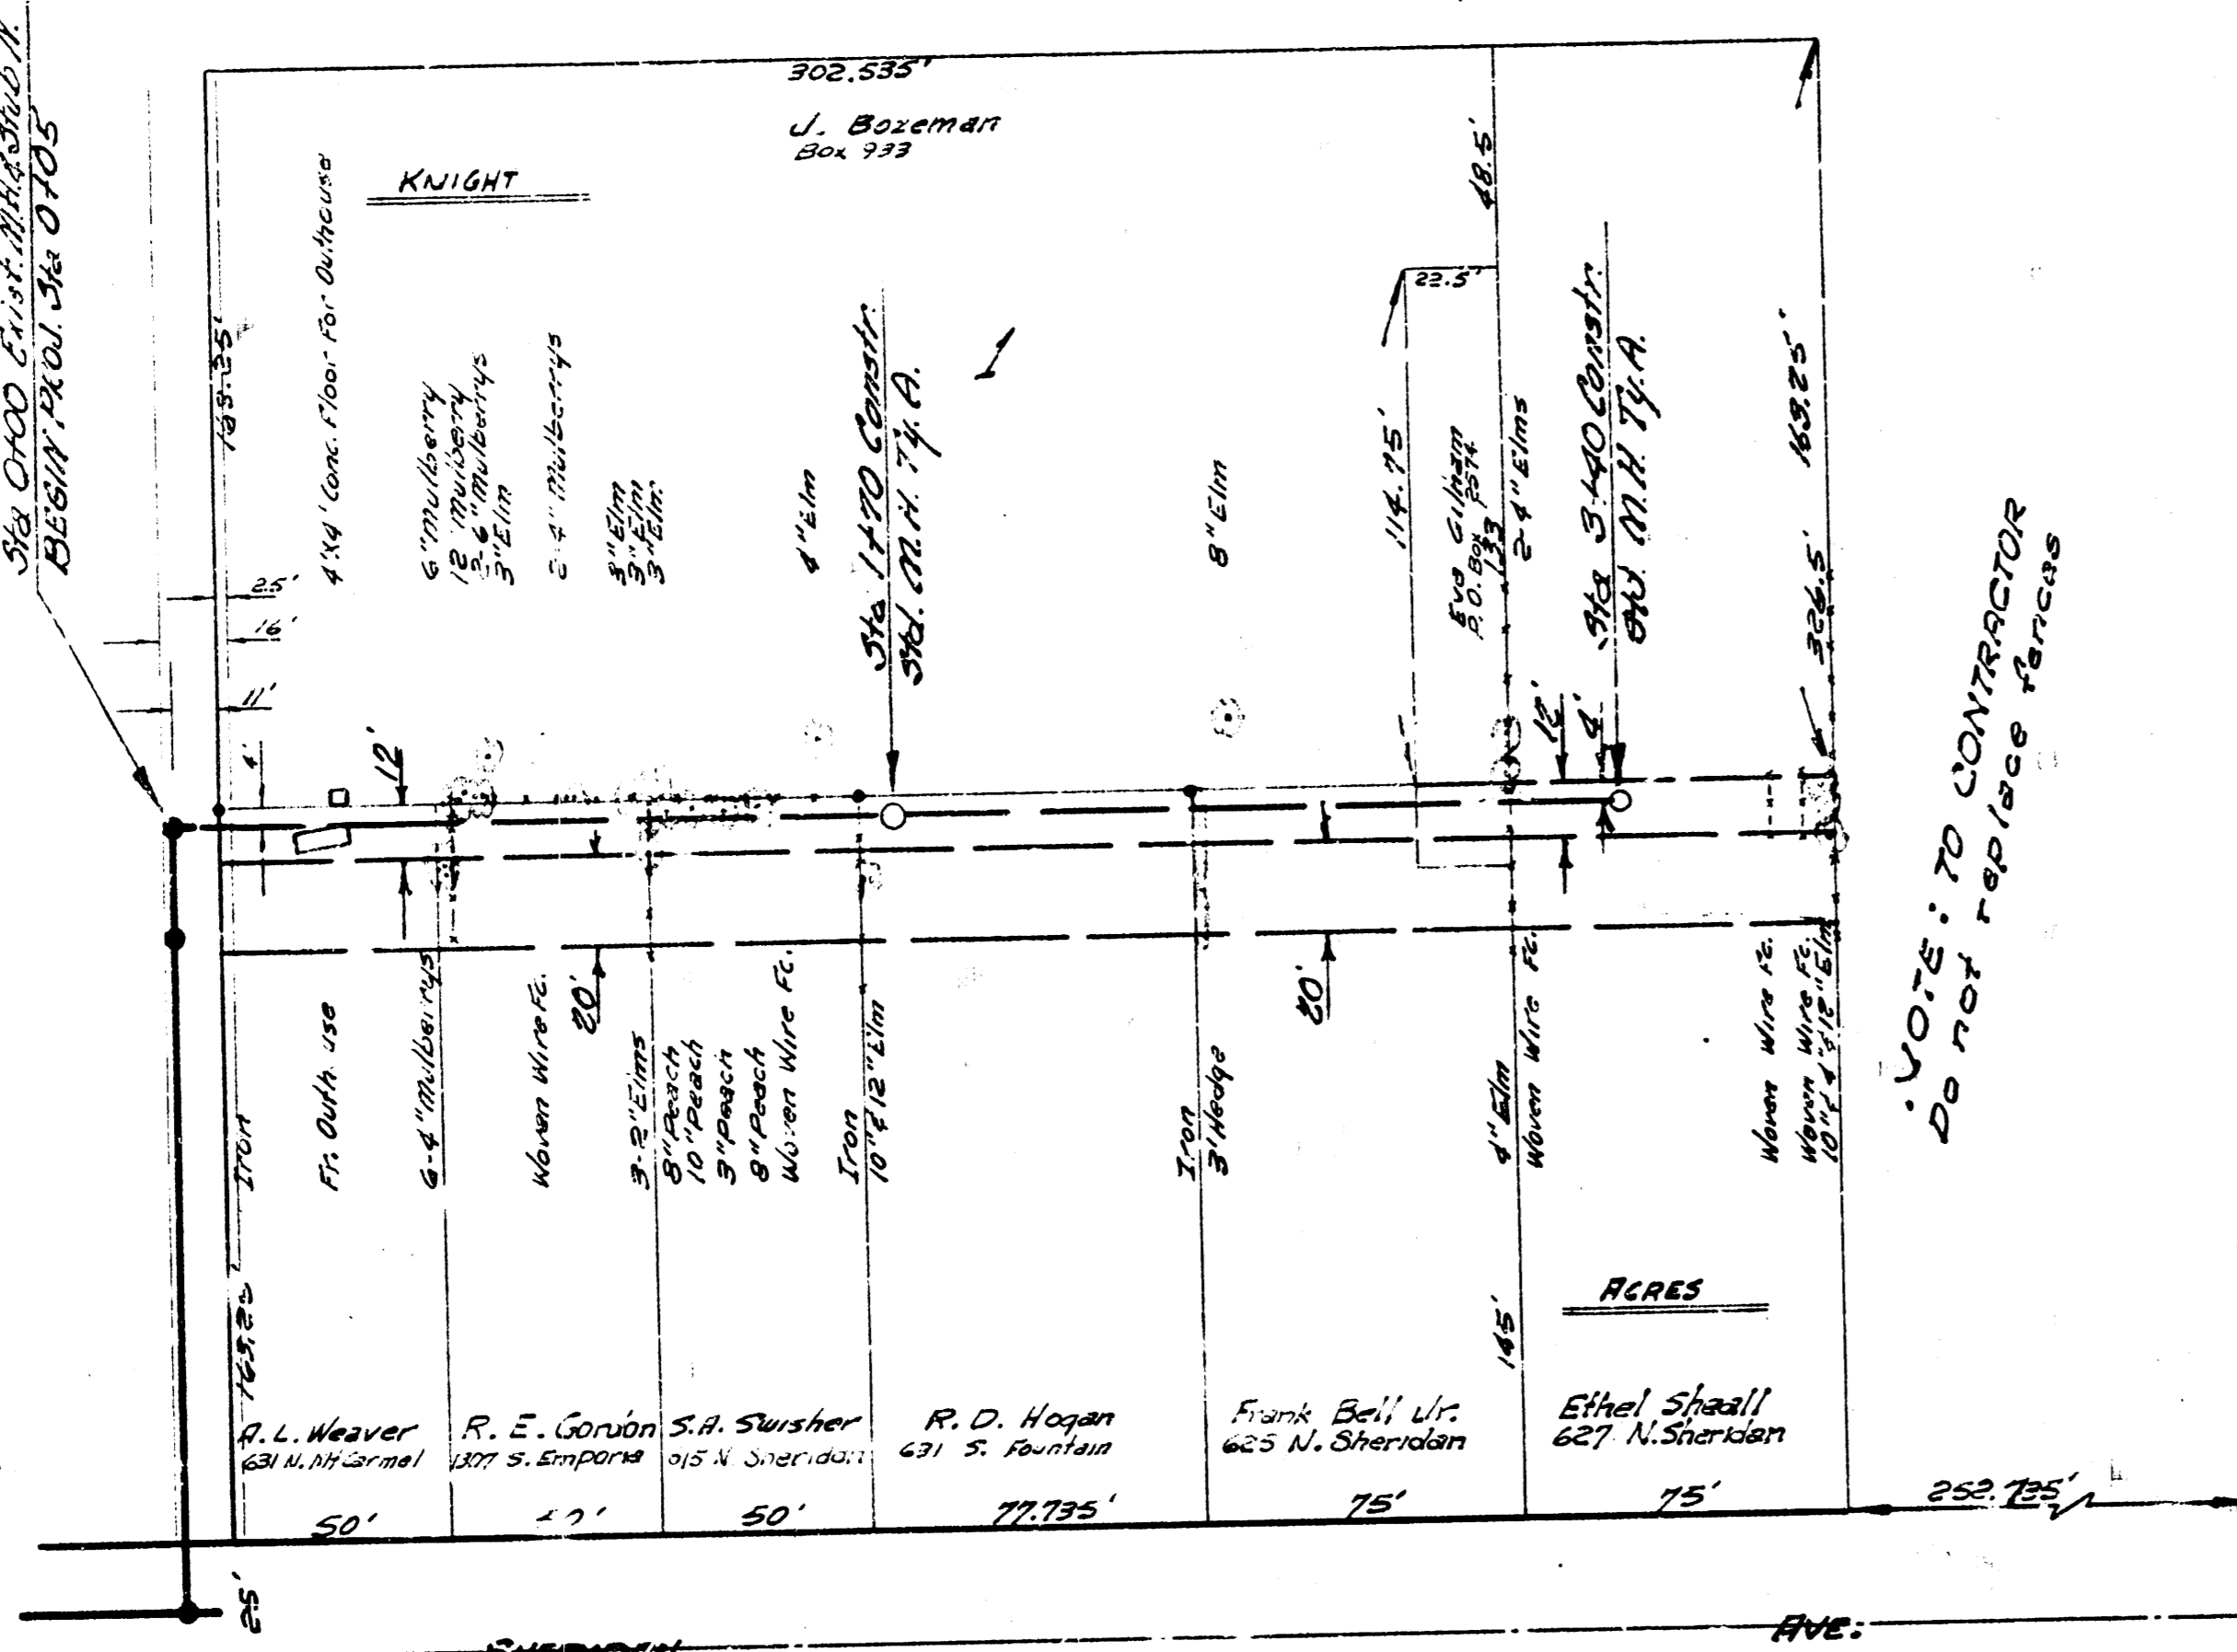

10989
 11089
 11189
 11289
 11389

LAT. 8, SUB. 8, S. S. NO. 22
 CITY OF WICHITA, KANSAS
 B. E. SMITH, CITY ENGINEER
 PROJ. NO. C23-110 DATE JULY 1967

Survey By P. Phipps, Engr. APR 14
 Checked By C. E. Smith, Engr. D-14
 City of Wichita, Kan.

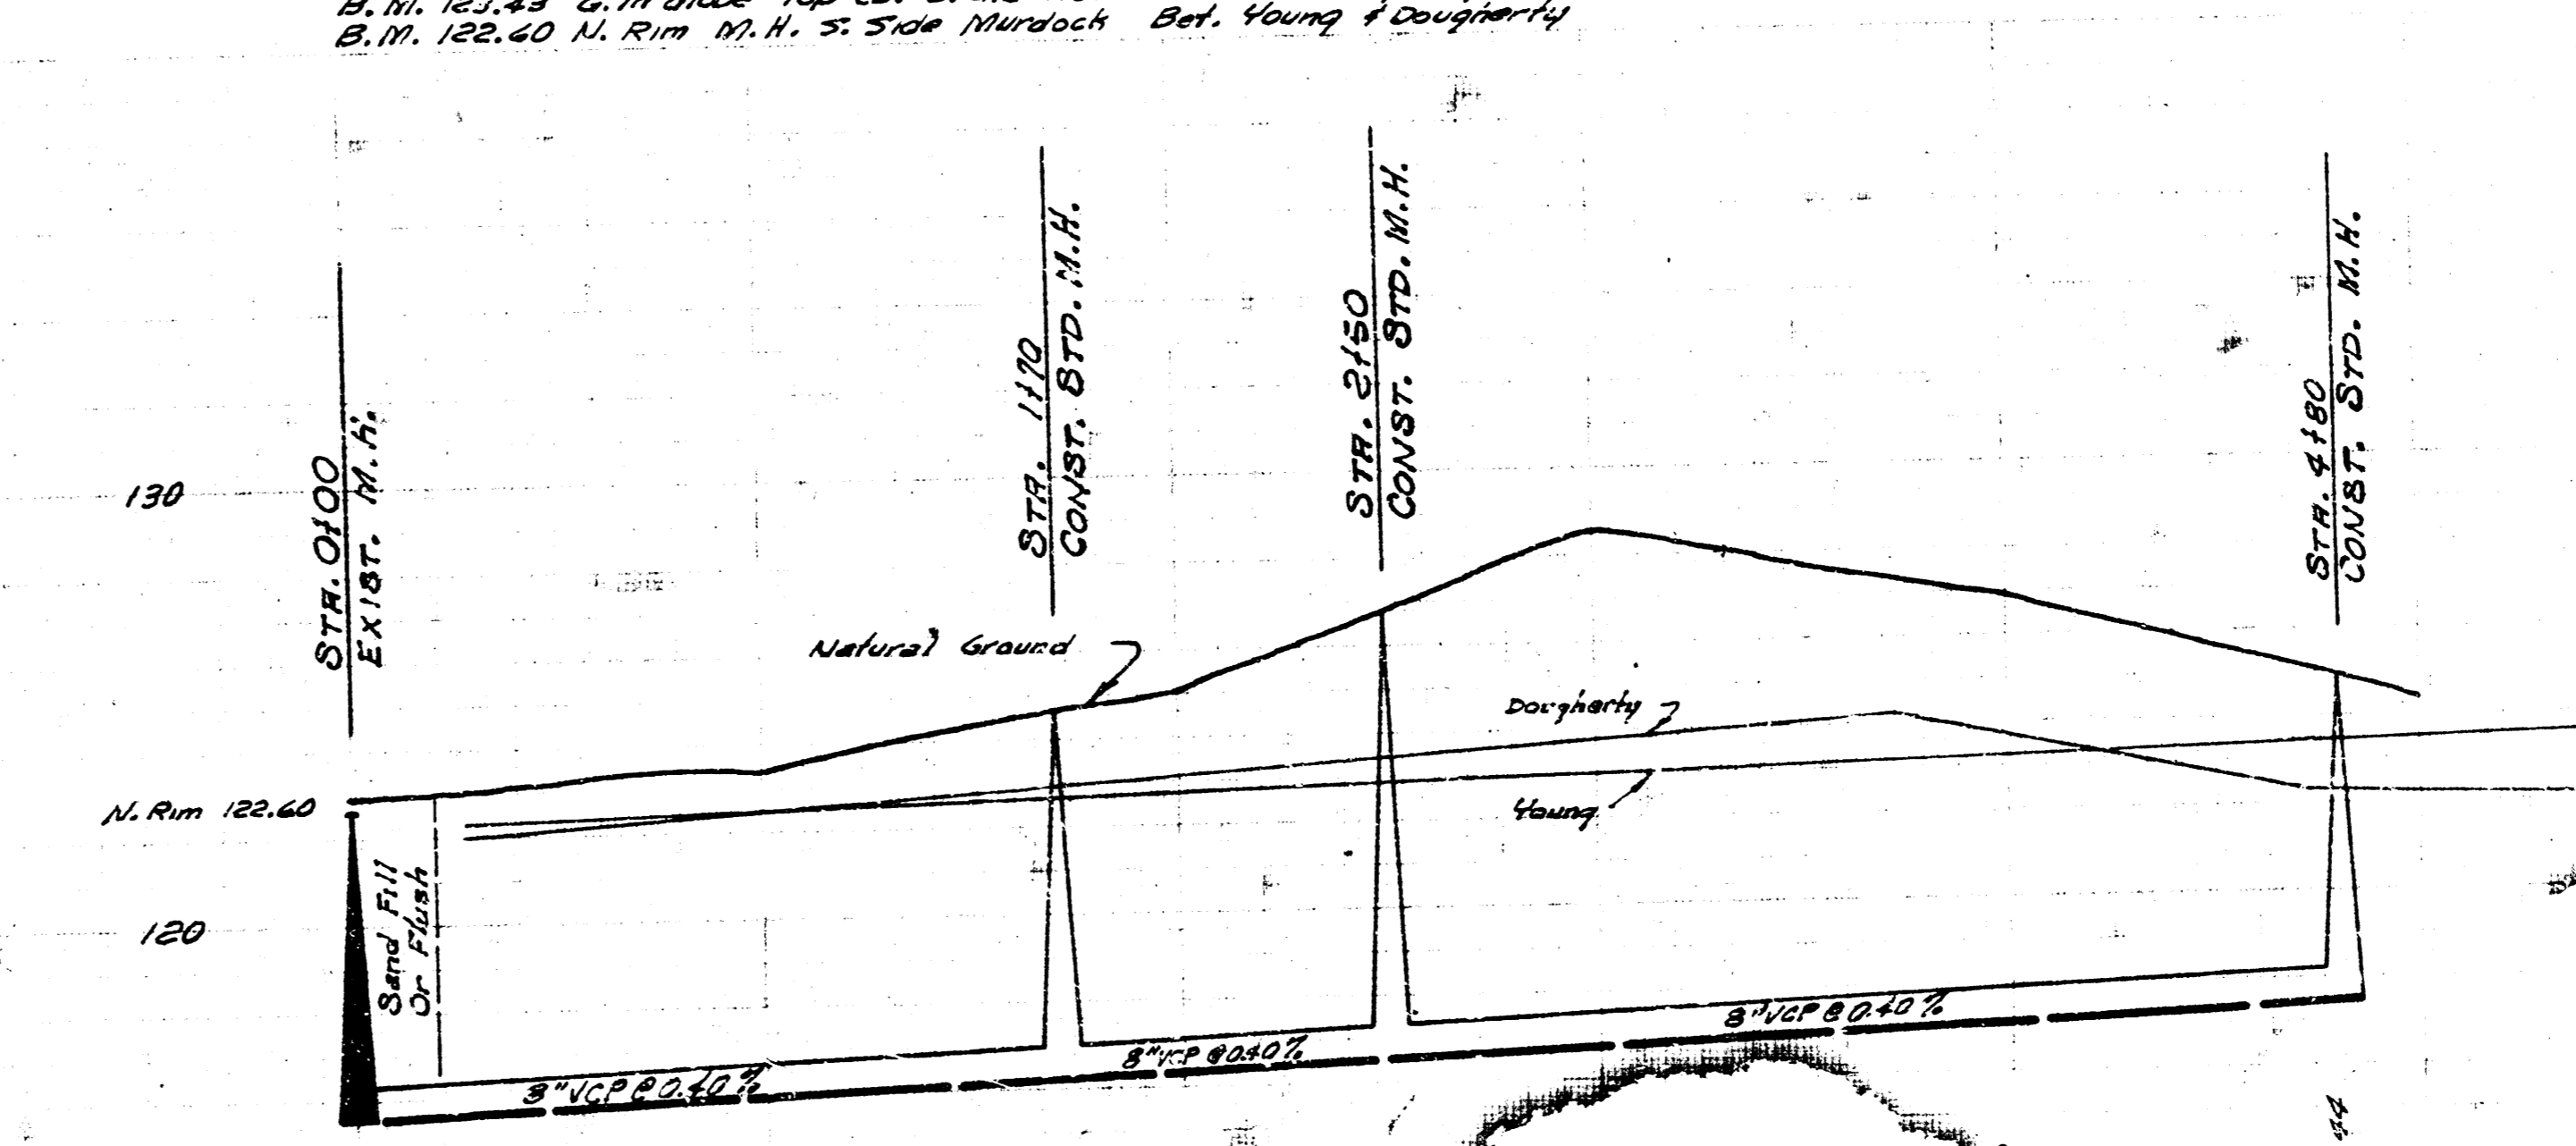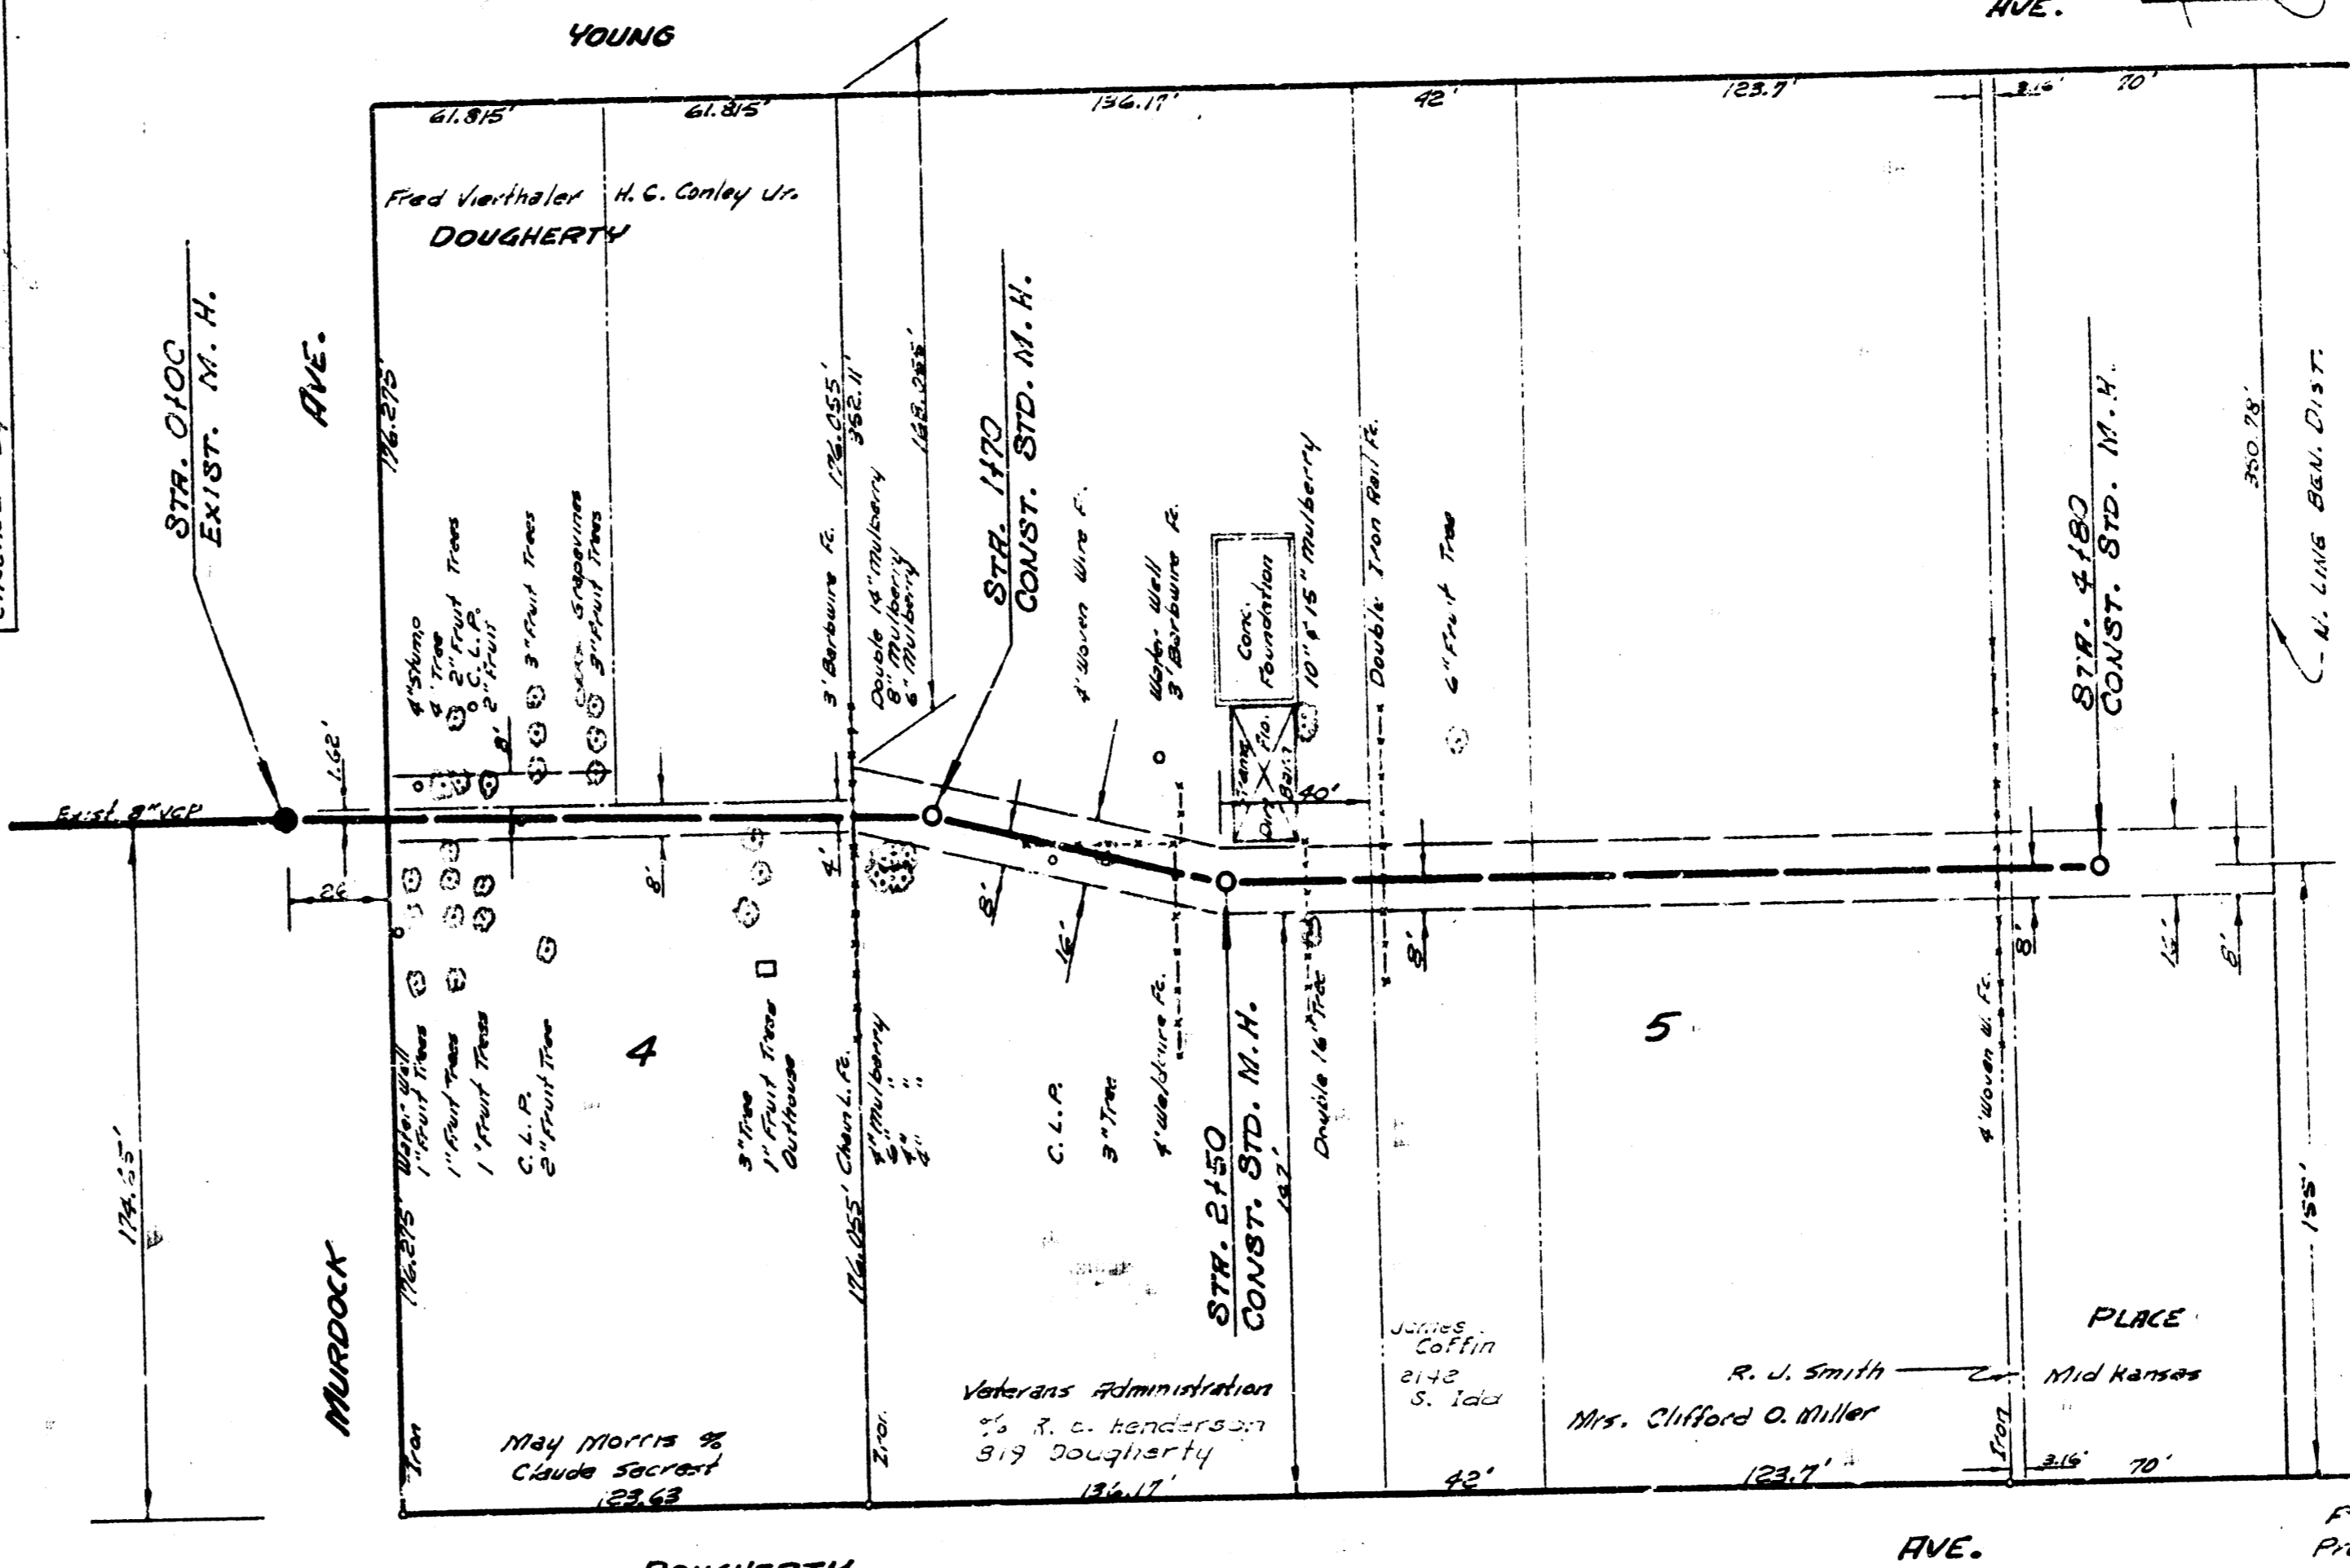

11489
 11589
 11689
 11789
 11889

LAT. 177, SUB. 5, S. S. NO. 22
 CITY OF WICHITA, KANSAS
 B. E. SMITH, CITY ENGINEER
 PROJ. NO. C23-109 DATE JUNE 1964