


B.M. 124.64 City Std. 33" W. and 42" S. of R.N.N.T. and 9th St.
 B.M. 124.34 1" in MULLE of Wtr. Hydrant, S.E. Cor. of 8th and DOUGHERTY

5th St. 11.59
 11.59

20'-24"

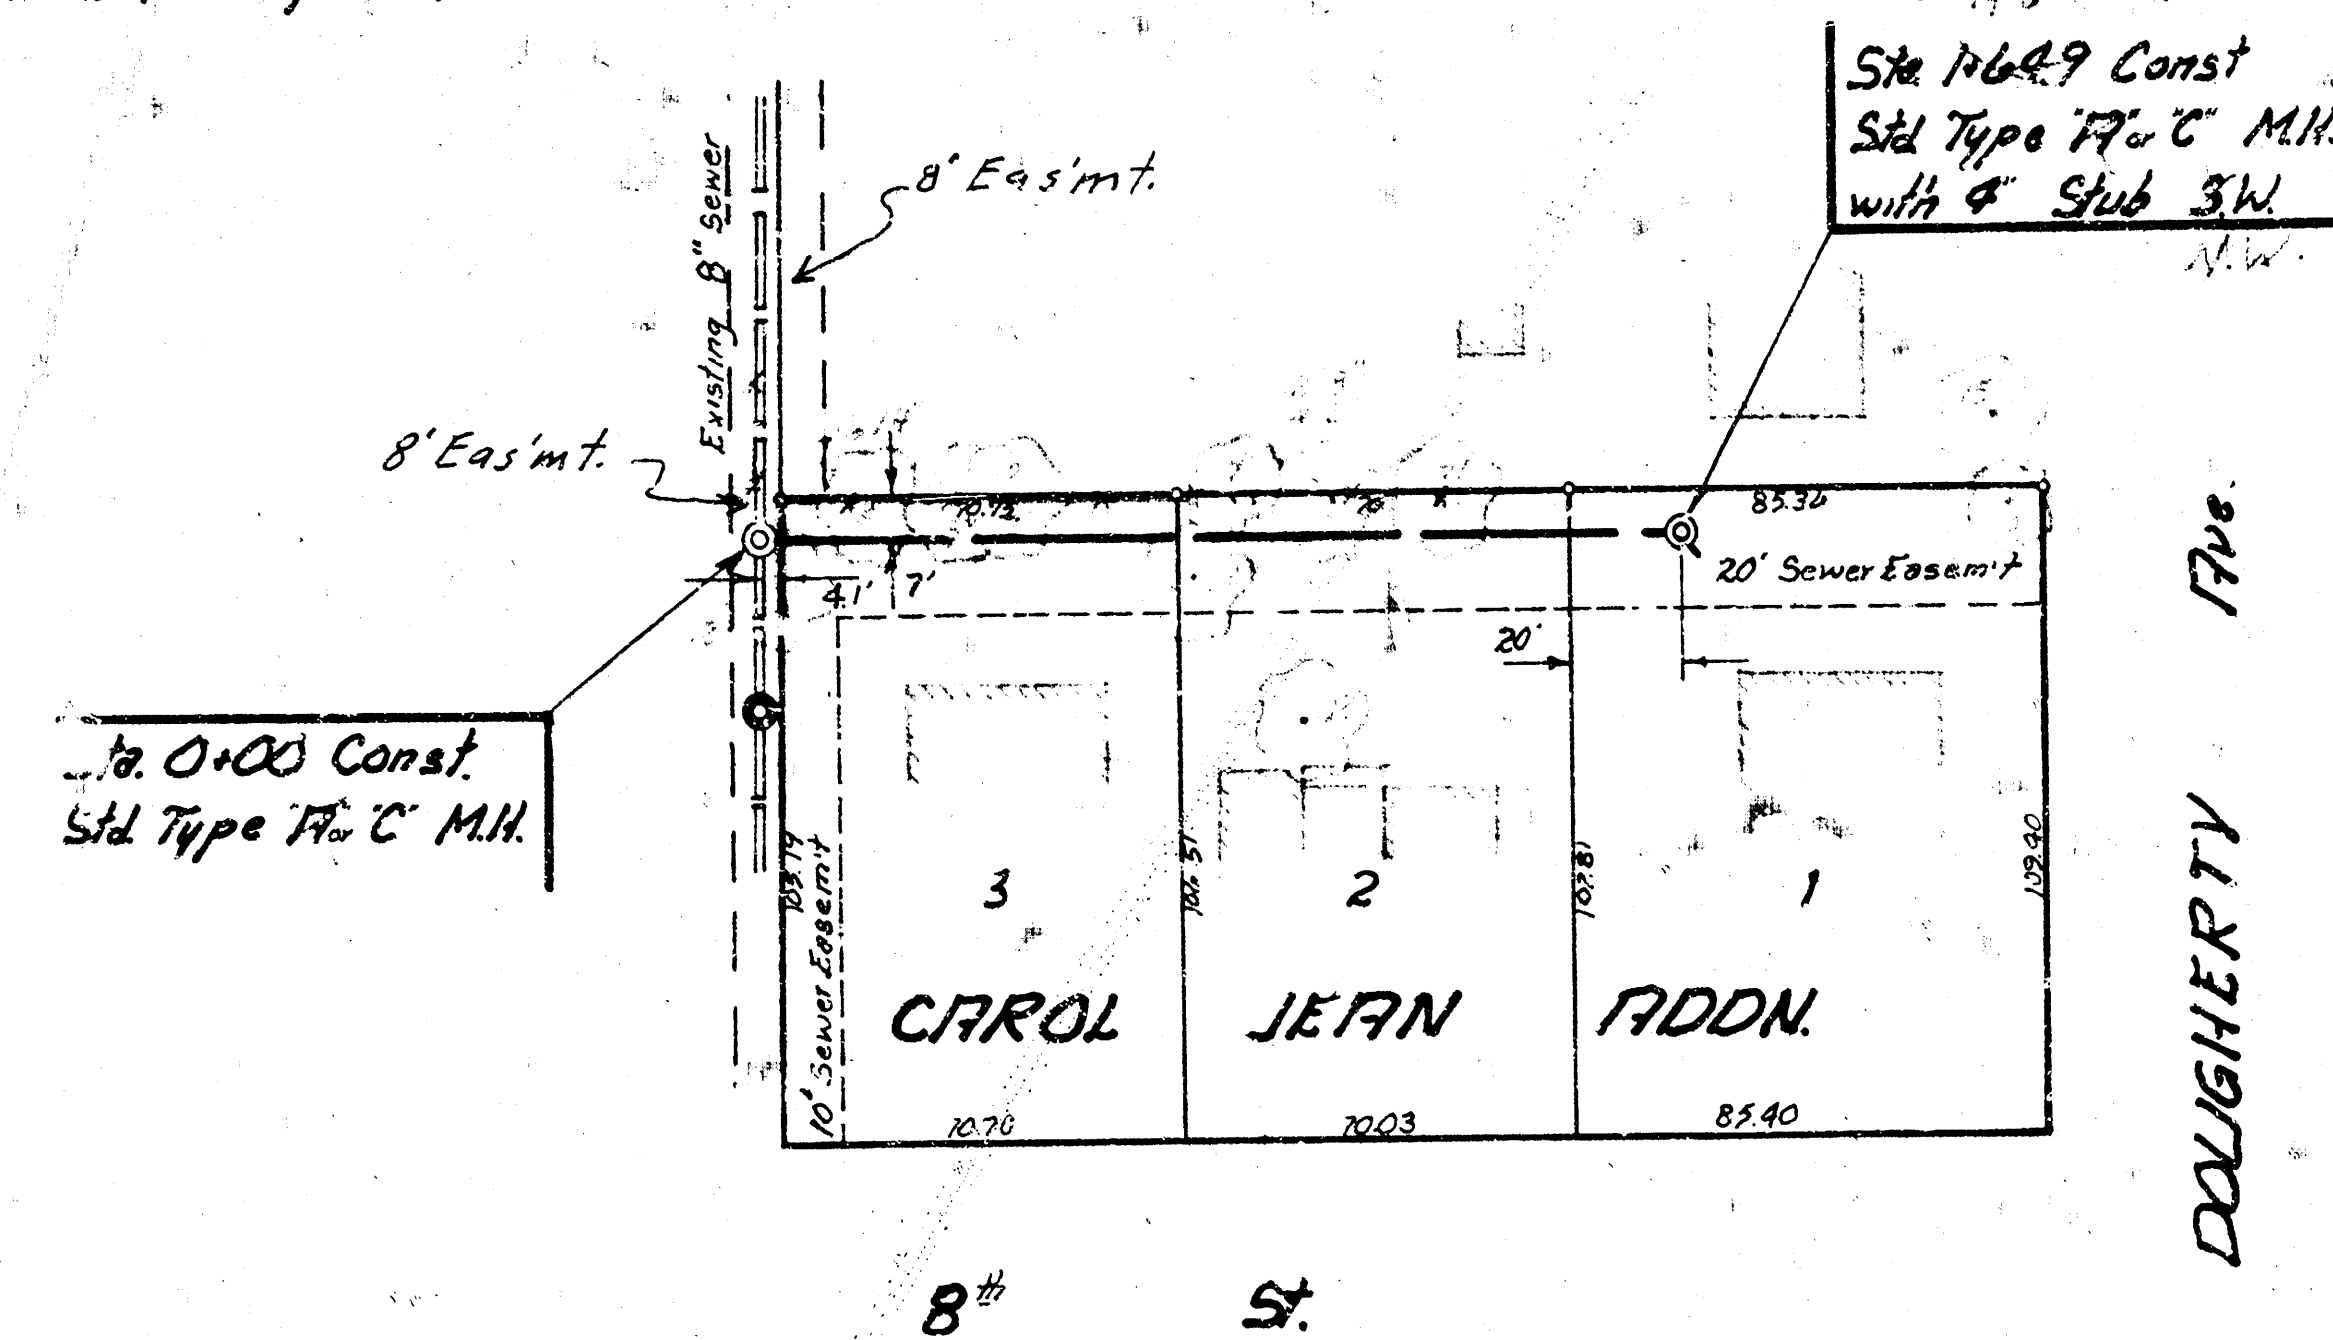

SCALE
 Plan 1" = 40'
 Profile
 Horiz. 1" = 40'
 Vert. 1" = 40'

120


115

110

105

Sta. 0+00 Const.
 Std. Type 17 1/2" C. M.H.

Sta. 16+49 Const.
 Std. Type 17 1/2" C. M.H.
 with 8" Std. M.H.

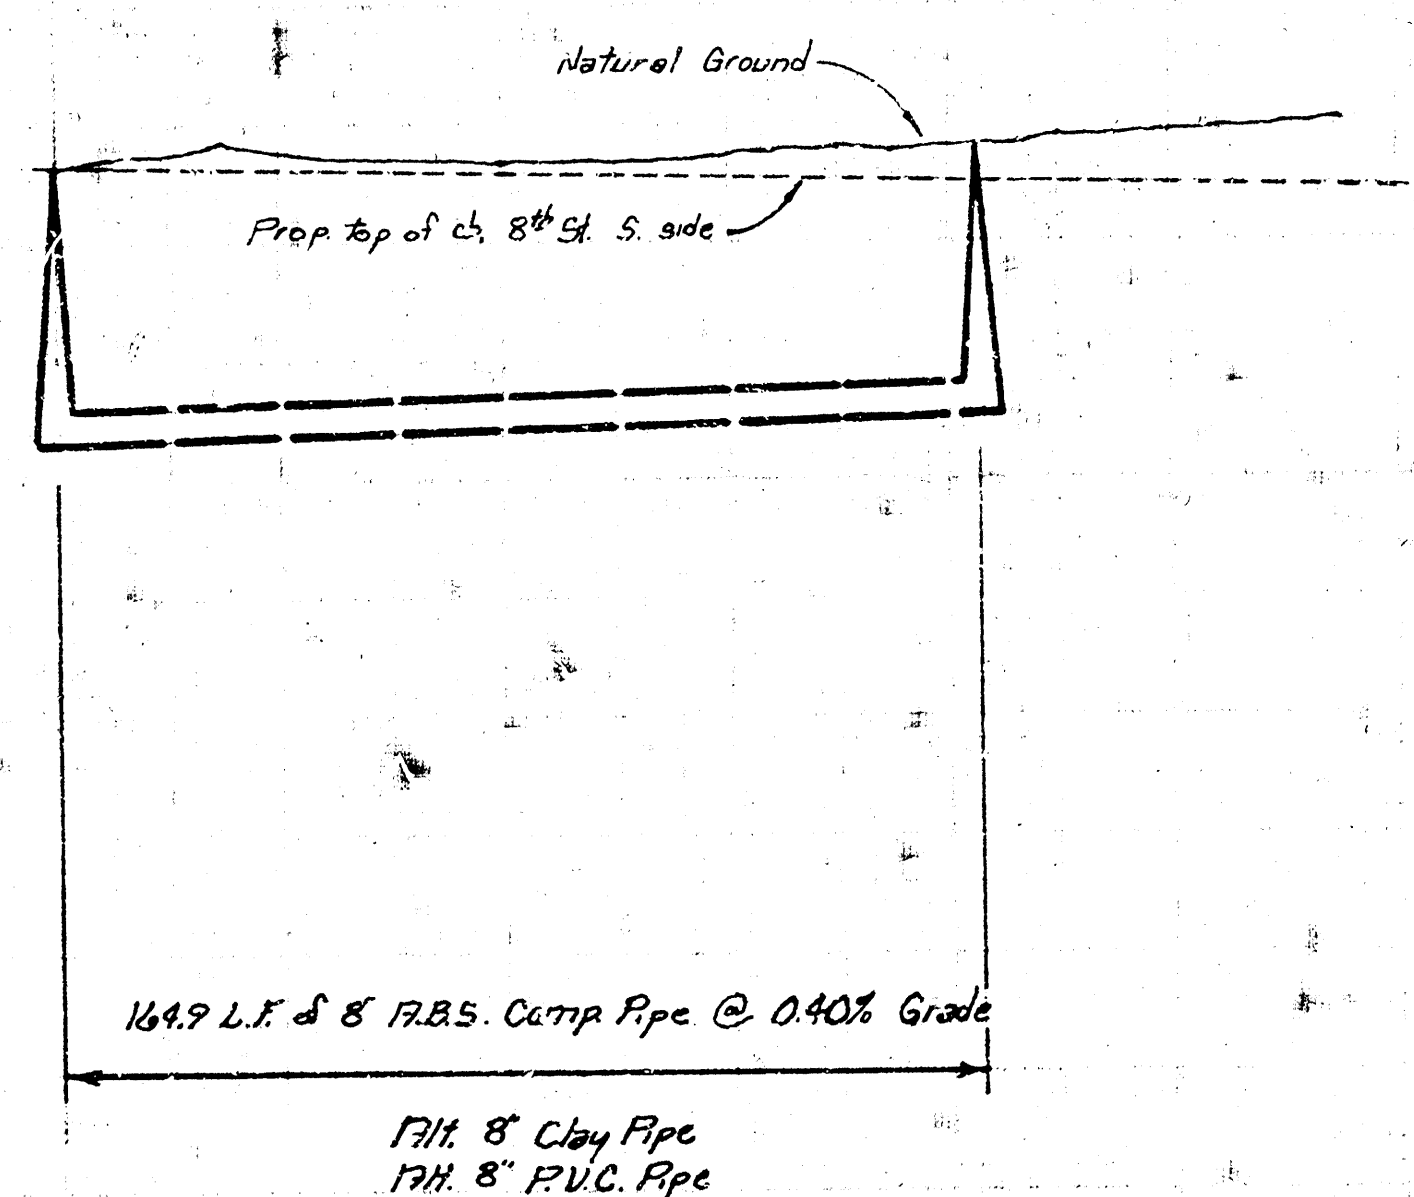

118.61 Ft. Out
 116.03 Ft. In

116.43

116.65