

CENTRAL PLACE
ADDITION

CENTRAL PLACE
ADDITION

Station 0+00: Construct std.
Type A ~~and~~ Manhole over
existing 8" V.C.P. Pipe
TOP = 122.426

Station 1462 Construct Sld.
Type A ¹⁰⁰ 100' Mar. hole
Pop = 1245 4" sub. E. —
442

STATION 0400

0.450

1400


1446.

146.7 L.F. Eⁿ P.T.E., ~~As per~~
V.C.P. Pipe at Q. 402%

26	114.84 Existing F10
	114.55 F10 IN

115. ¹⁰ ~~42~~ F10 out
115. 47 = 4" stub F10 out

SCALE: 1" = 20' PLAN
1" = 5' PROFILE

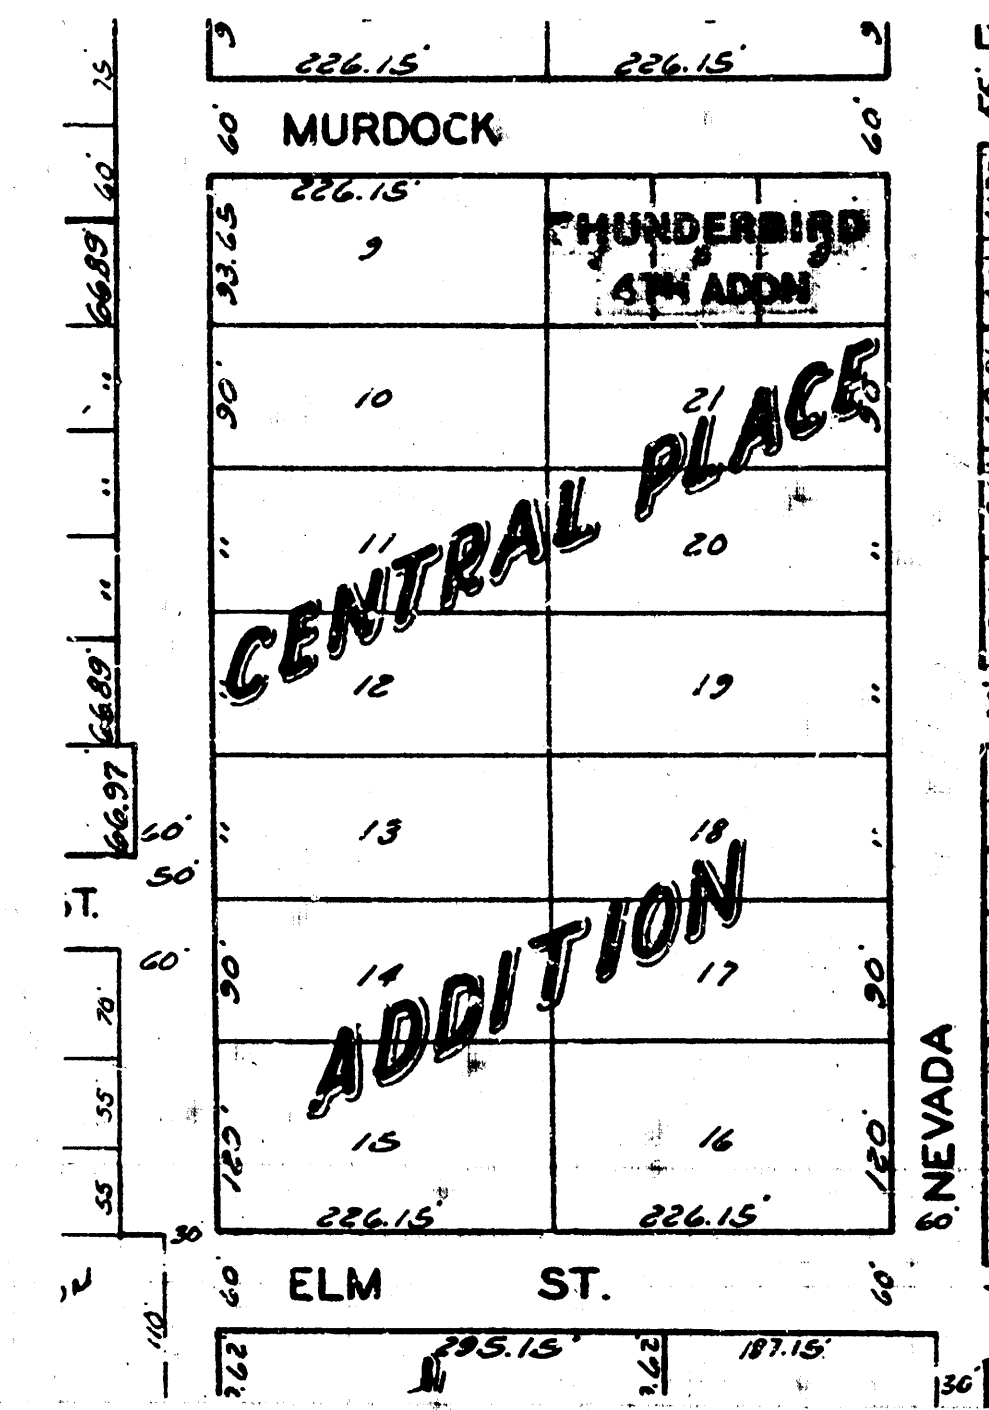

BENEFIT DISTRICT:

GENERAL NOTES

Construction of homes on lots 1 and 3 will be underway prior to the sewer construction. The contractor shall co-ordinate construction of the sewer with the home builder. Contractor shall not damage any trees on this site.

REVISED NOVEMBER 1985
OCTOBER 1985

LAT 244, MAIN 5, SS 22

**SANITARY SEWER EXTENSION TO SERVE
LOTS 1-3 THUNDERBIRD 4TH ADDITION**

CITY OF WICHITA, KS
PROJECT NO 468-76-245-81485-000-000-00

B BAUGHMAN COMPANY, P.A.
SURVEYING & ENGINEERING
316/262-7271 • 330 LAURA • WICHITA, KANSAS 67211

**FILMED FROM THE BEST
AVAILABLE COPY**

A circular professional engineer seal for N. Brent Wooten, State of Kansas, License No. 8470, Mechanical Engineering. The seal features the text "N. BRENT WOOTEN" at the top, "LICENSED" in the center, "8470" below the license number, "KANSAS" at the bottom, and "PROF. ST. ENGR." at the very bottom.