
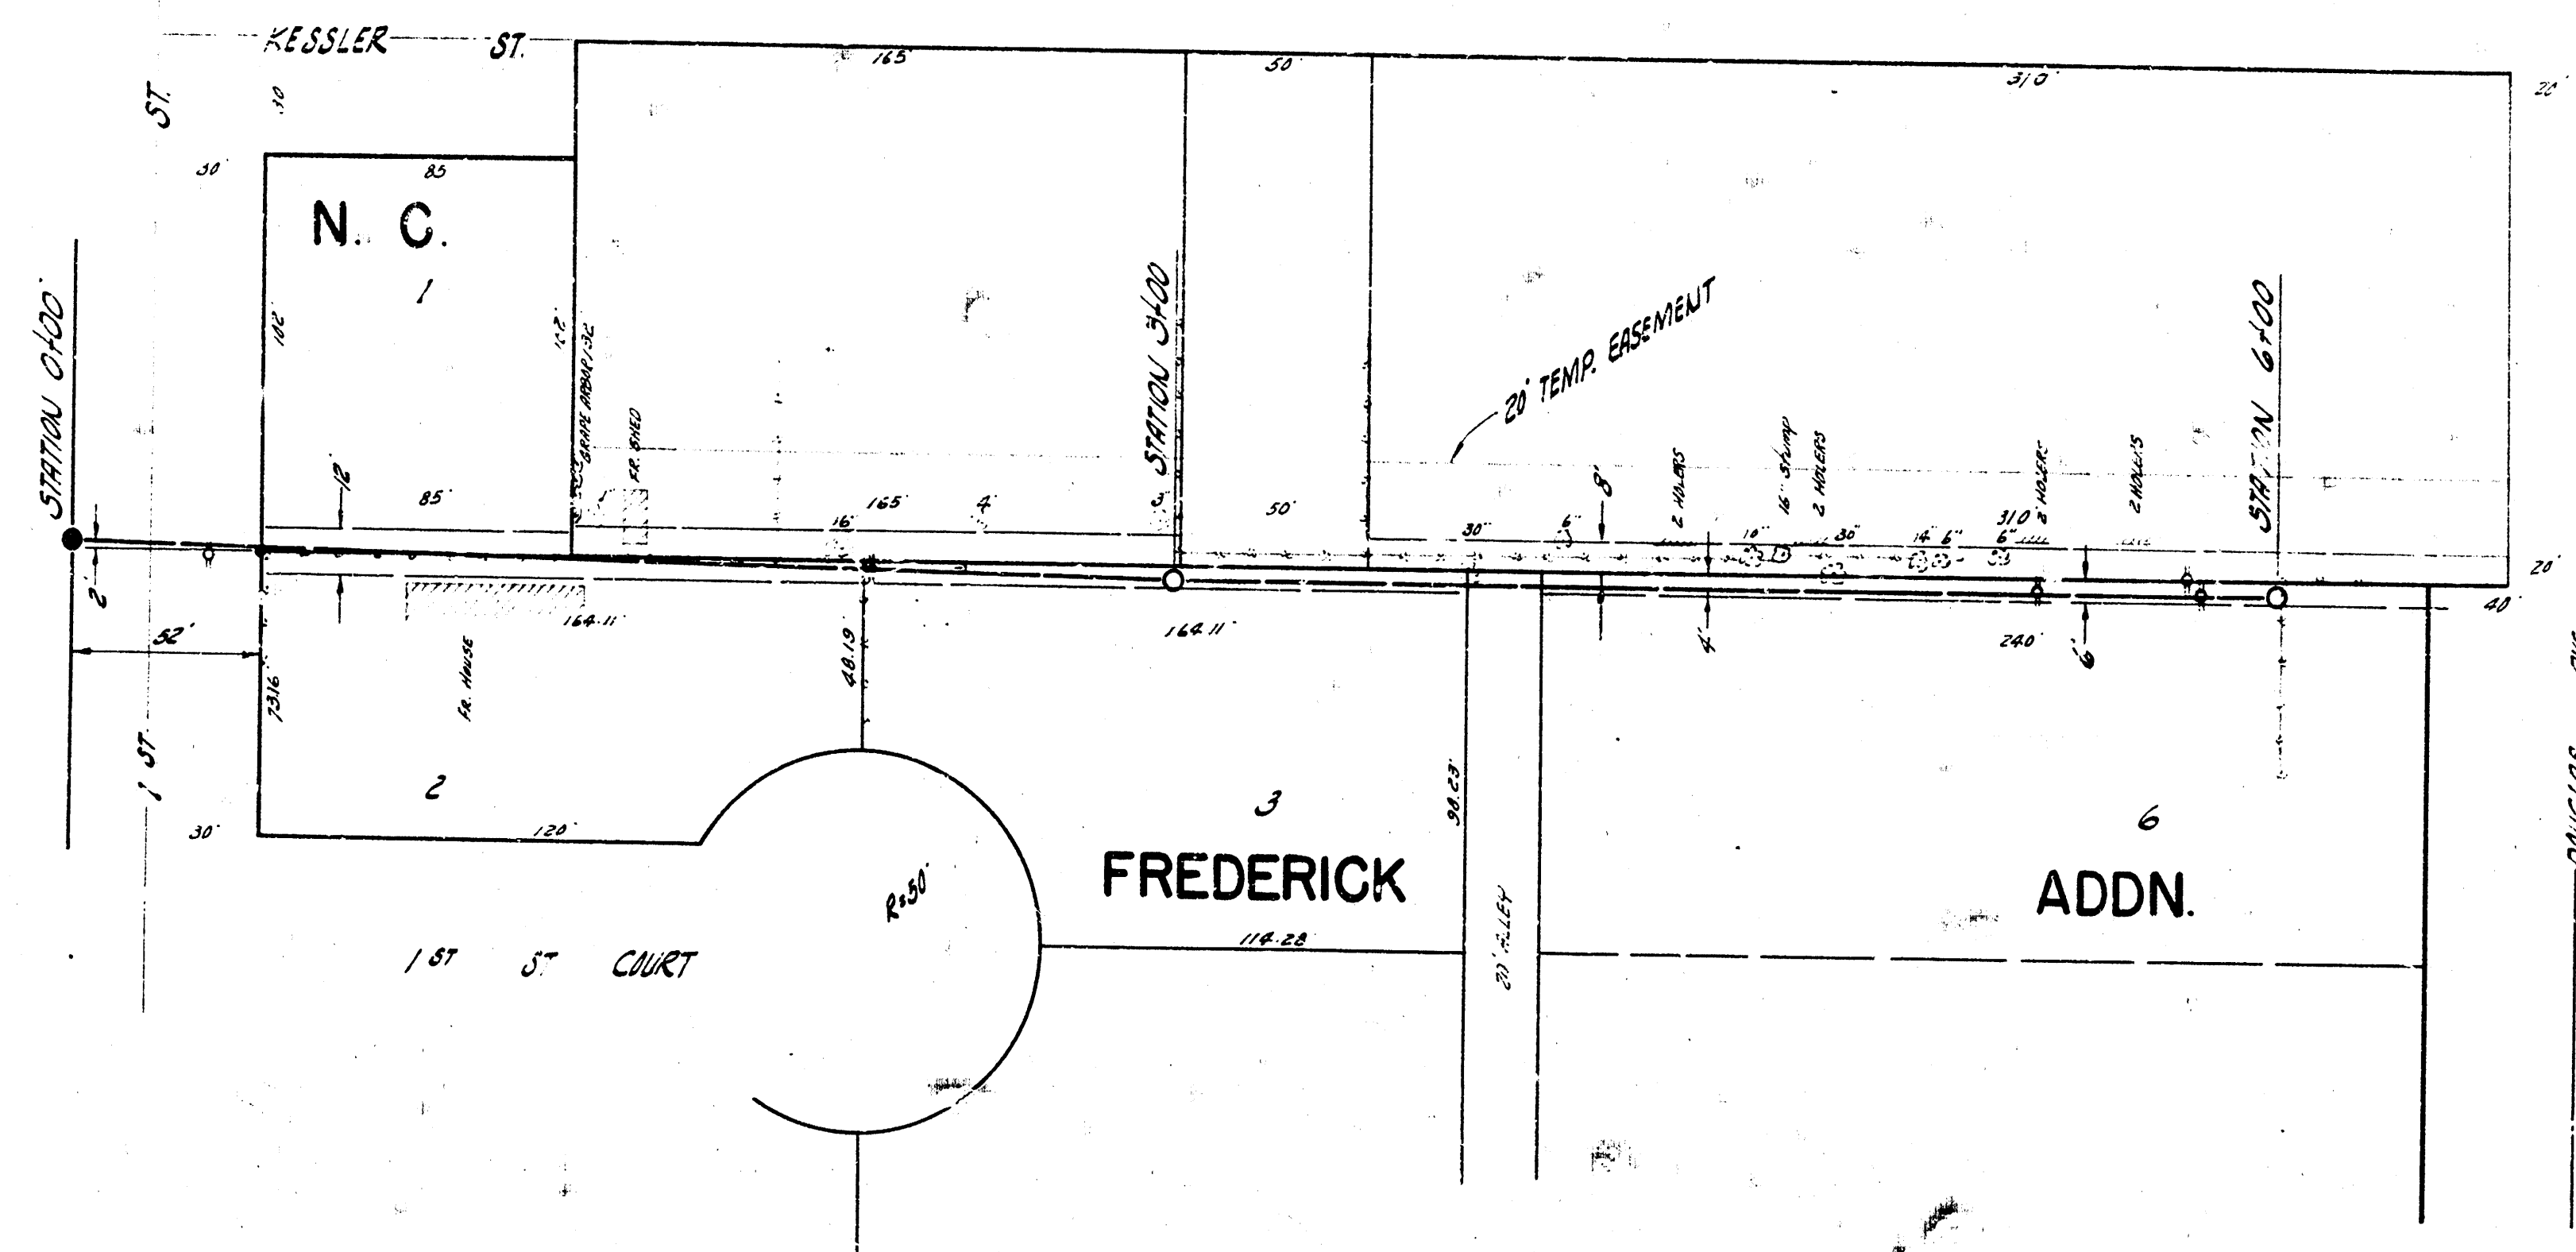


PLAN SCALE 1" = 40'
 PROFILE SCALE 1" = 4' HOR. 1" = 4 FEET

B.M. 12.17 NE COR CONC. STEP 140' 225 N. KESSLER

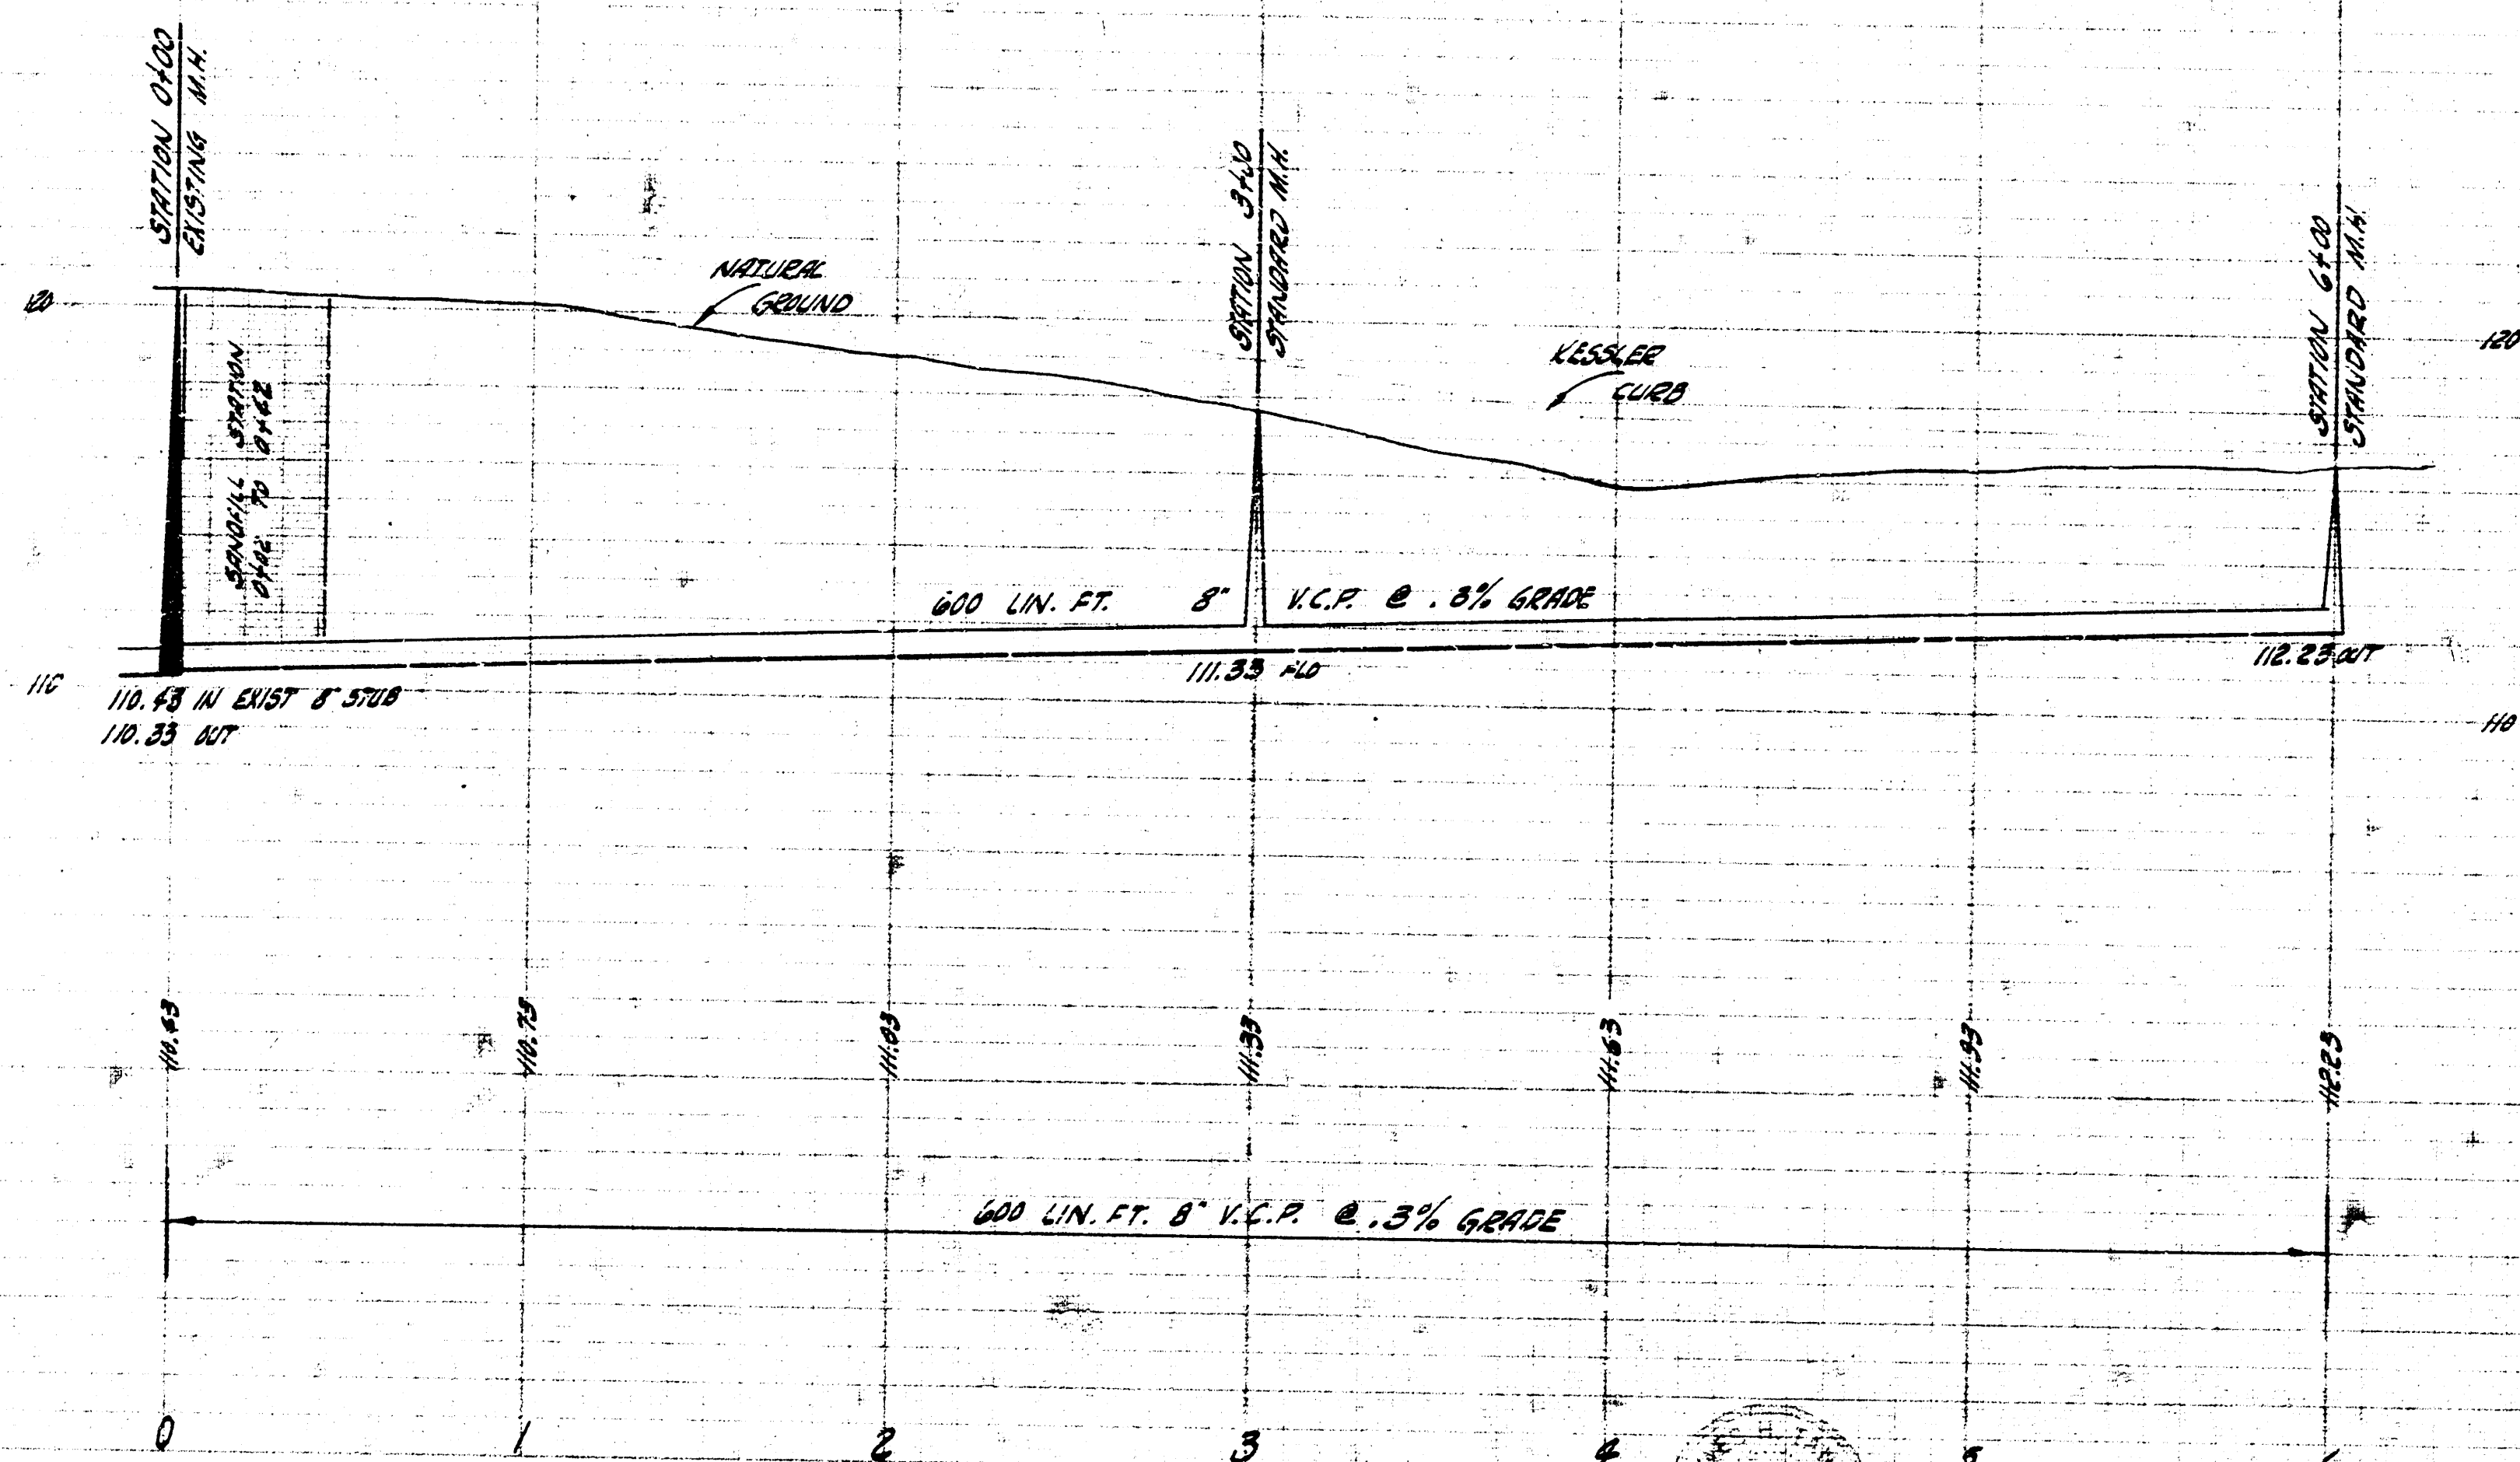

LATERAL 8 SUB 6 S.S. 22
 CITY OF WICHITA, KANSAS
 B. E. SMITH, CITY ENGINEER
 PROJ. NO. C28-B DATE OCT. 1915