

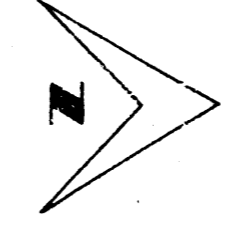
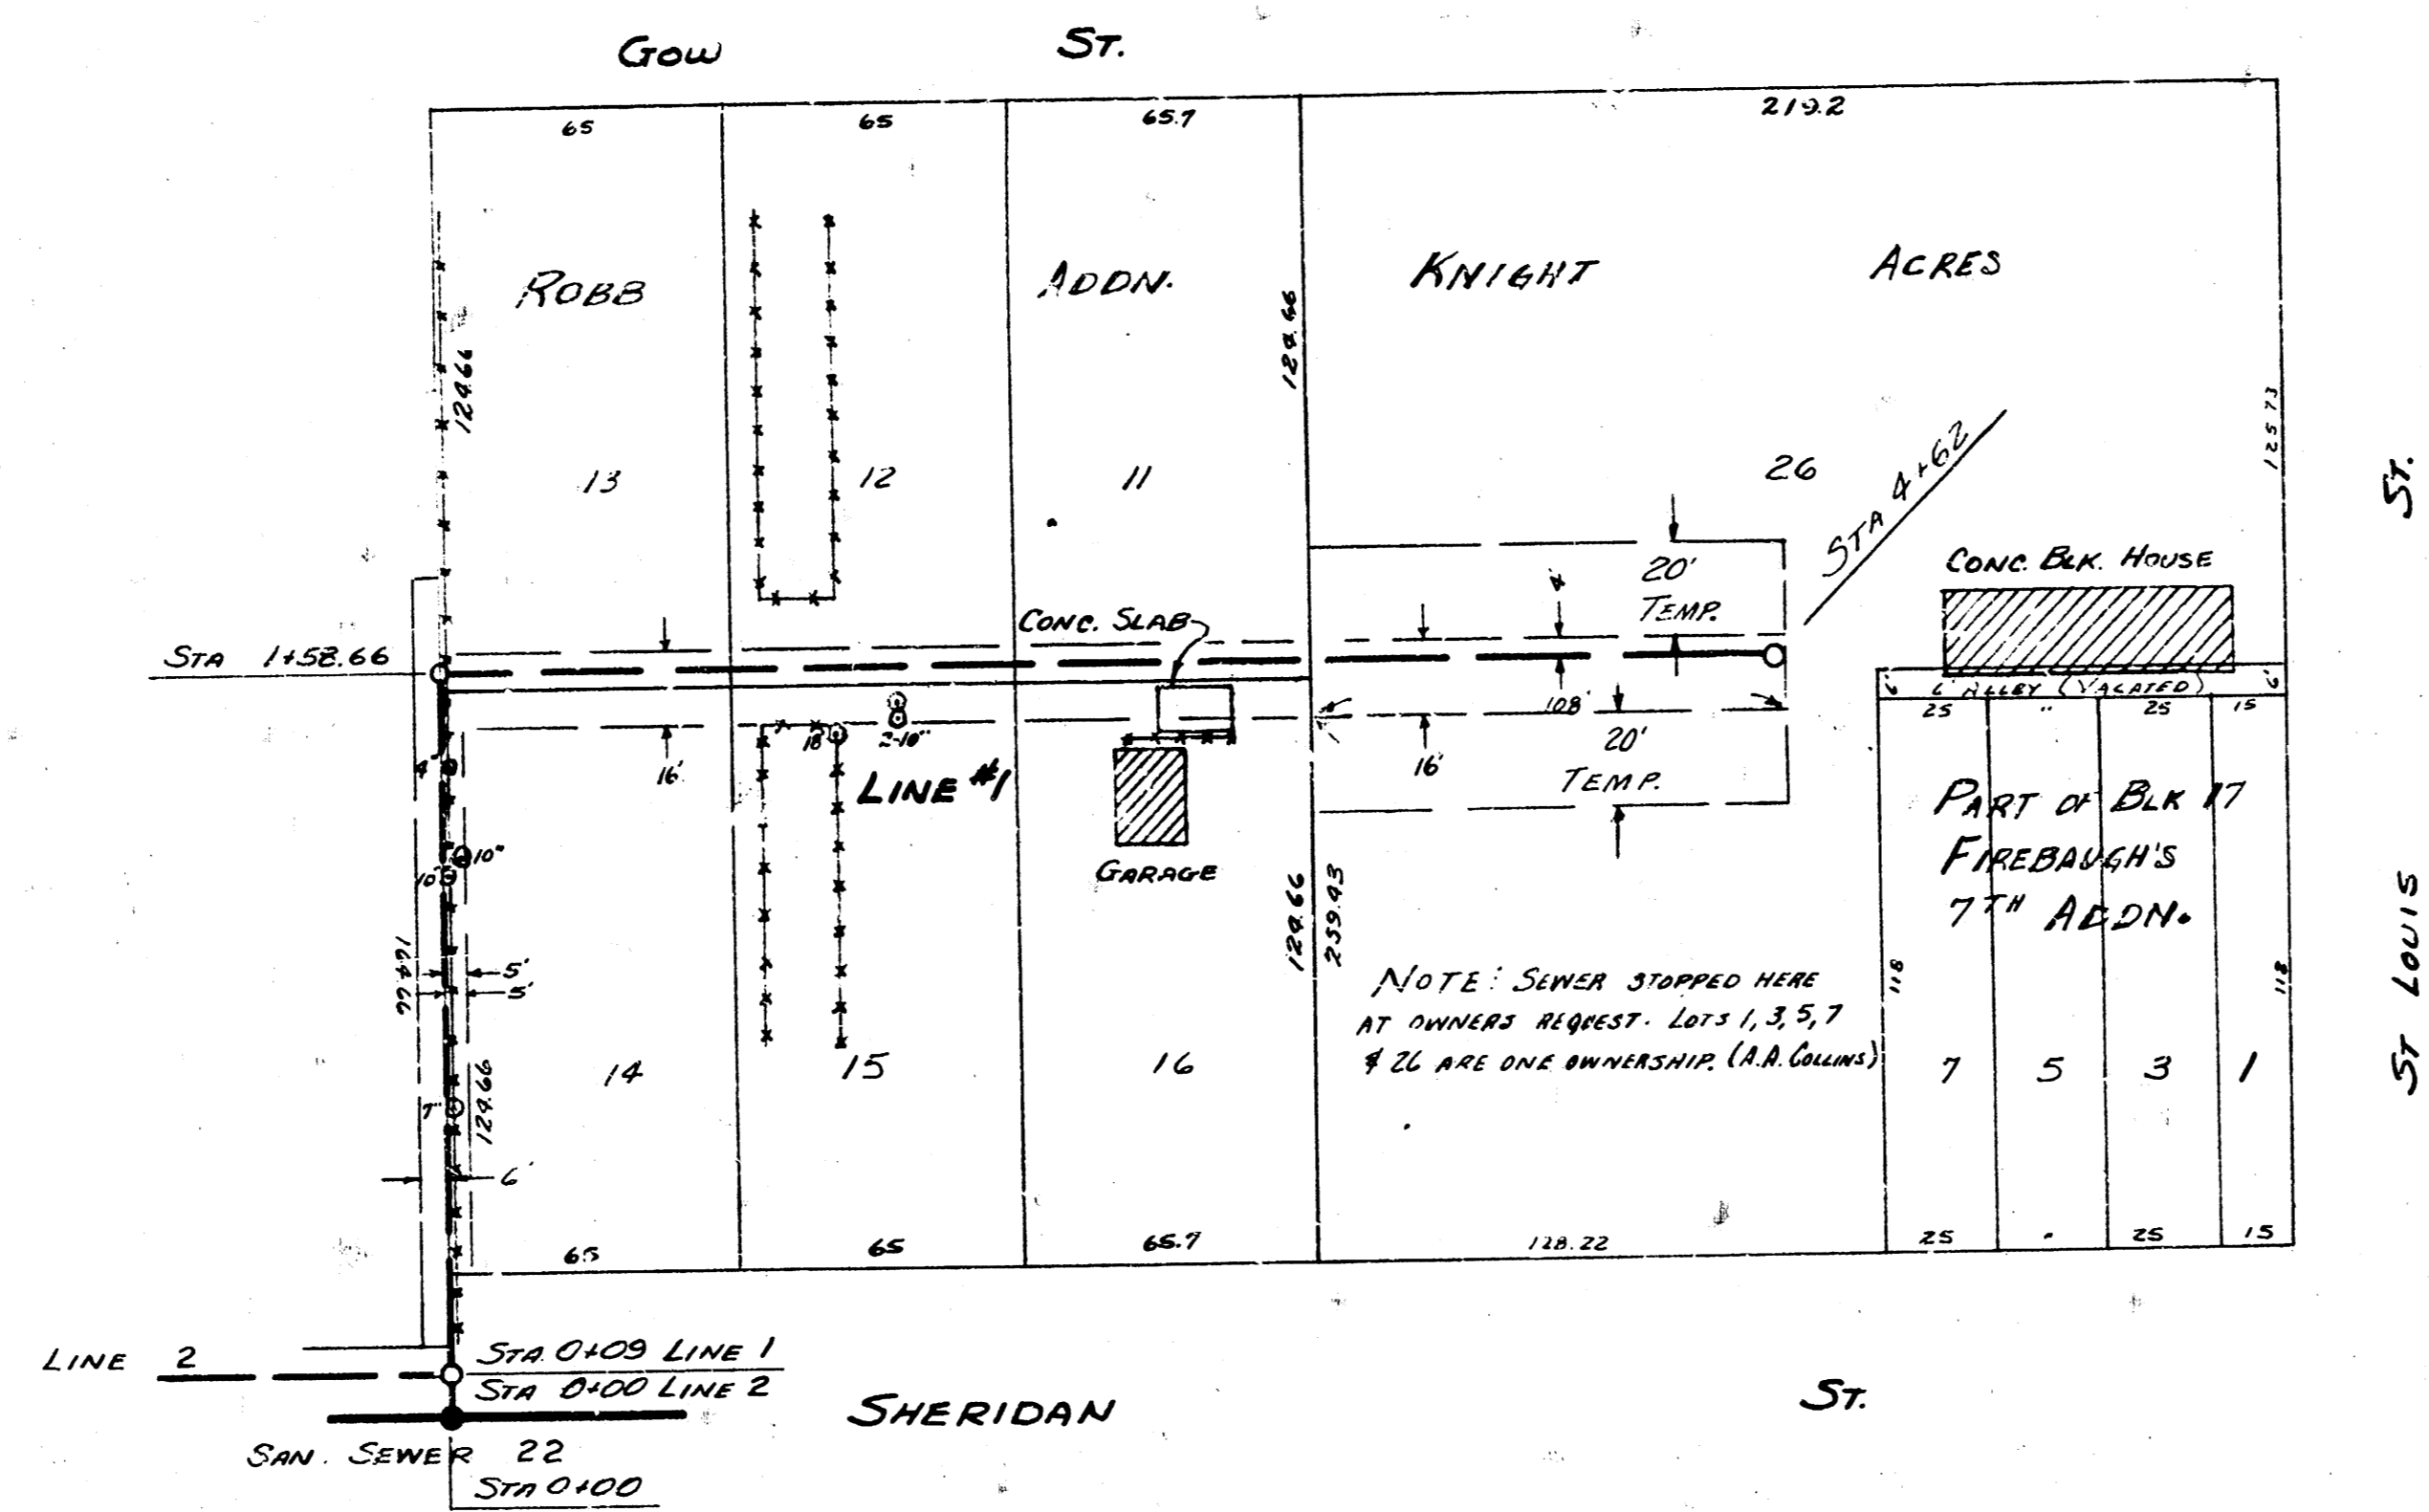


Survey By: Hanson, Morse & Co. 11/29  
 Drawn By: T. Dewey  
 Checked By: [blank]  
 Date: JAN. 1956

B.M. 118.78 RR Spike In P.P. W. Side SHERIDAN 75' So of St. Louis


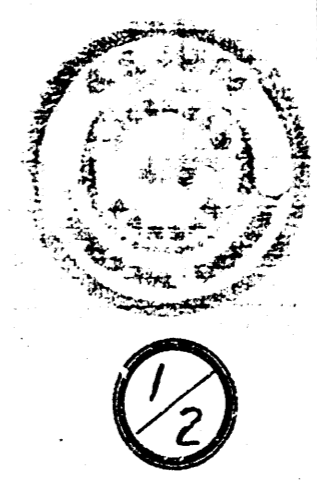


PLAN SCALE 1"=40'  
 PROFILE SCALE 1"=4' HOR. 1"=4' VERTICAL

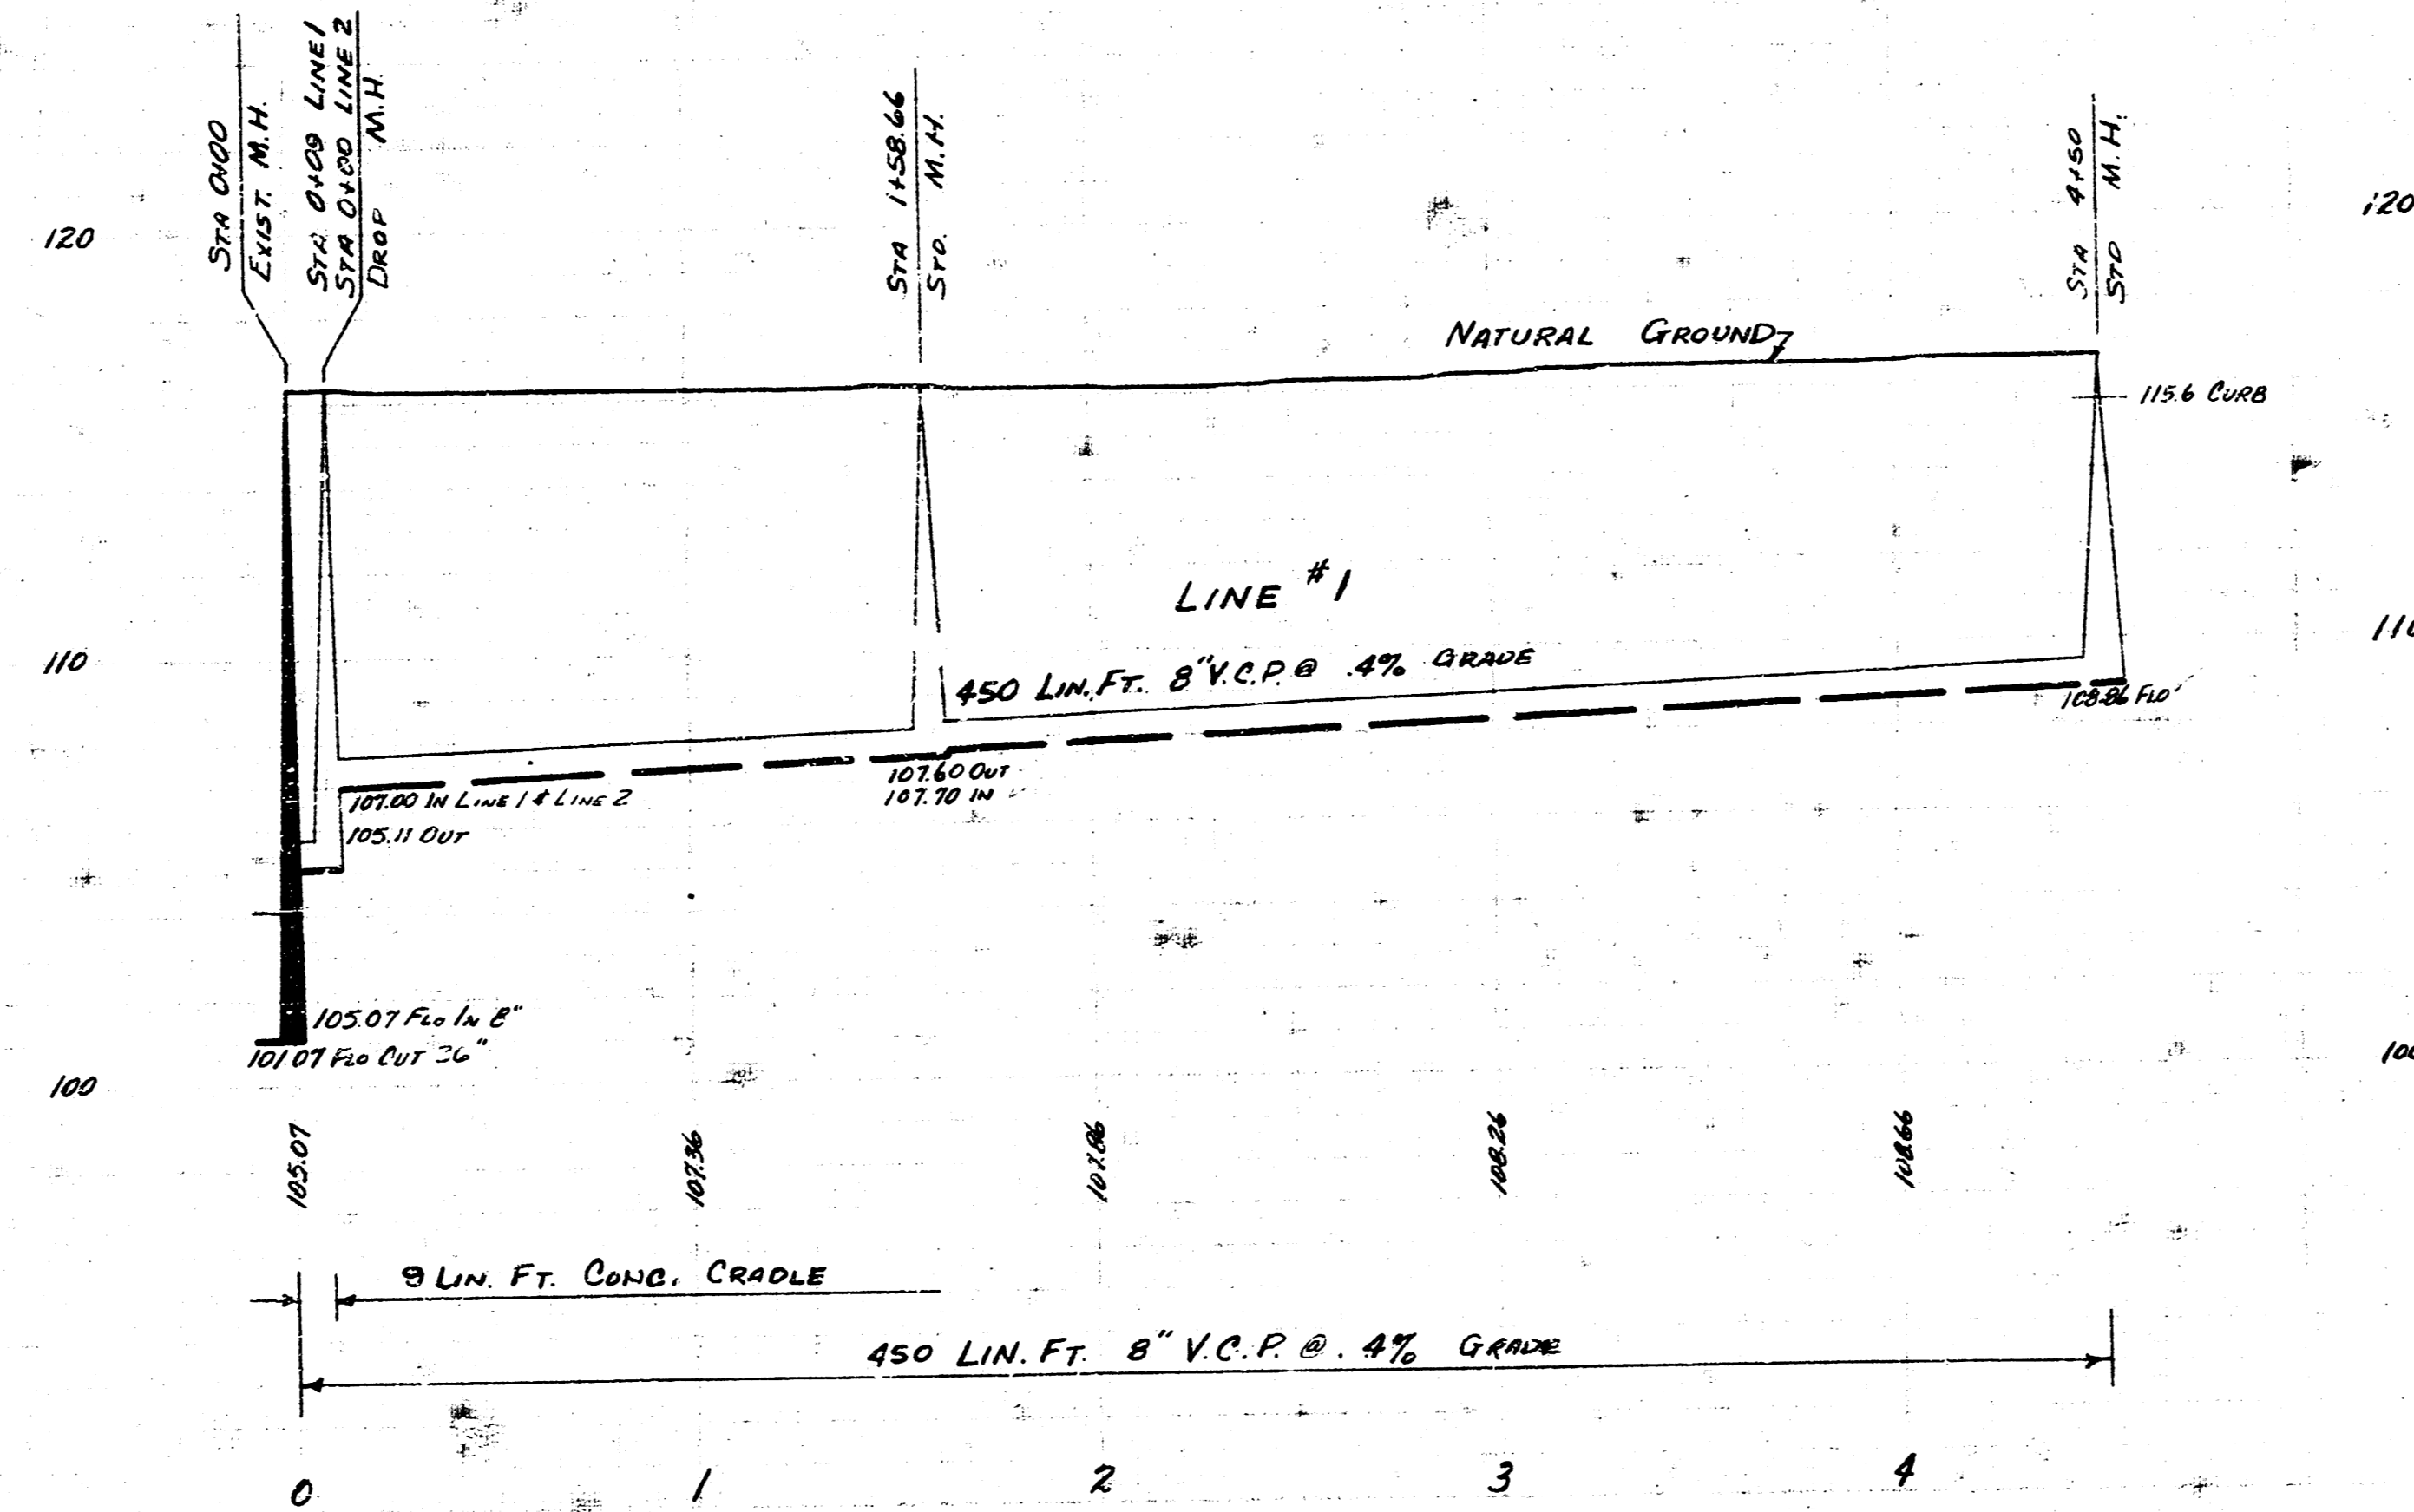


LAT. / SUB. 7 SAN. SEWER 22  
 CITY OF WICHITA KANSAS  
 B.E. SMITH CITY ENGINEER  
 APR. 1956 PROJECT No. C25-80

Survey By: Hanson, Morrison, M.B.  
 Drawn By: T. Deane  
 Checked By: J.M.  
 Date: Jan. 1956

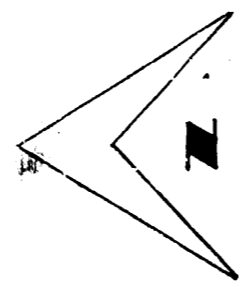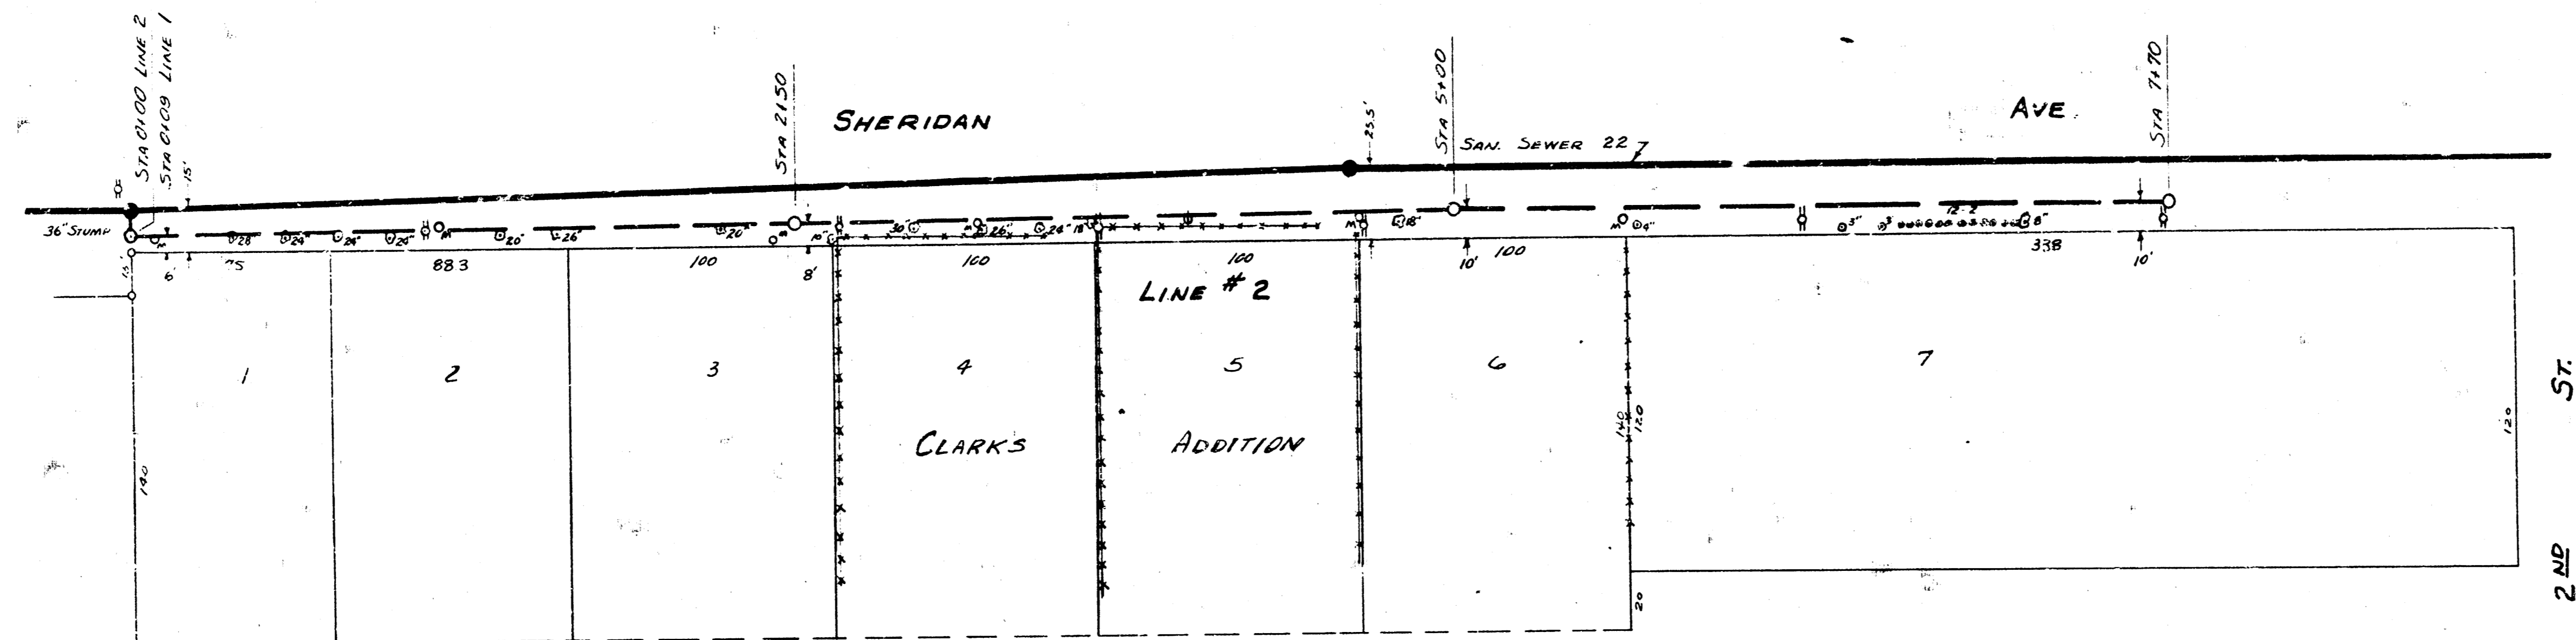

B.M. 11630 So. Rim M.H. 0+100 on S.S. 22

PLAN SCALE 1"=40'  
 PROFILE SCALE 1"=40' HORIZ, 1"=4' VERTICAL

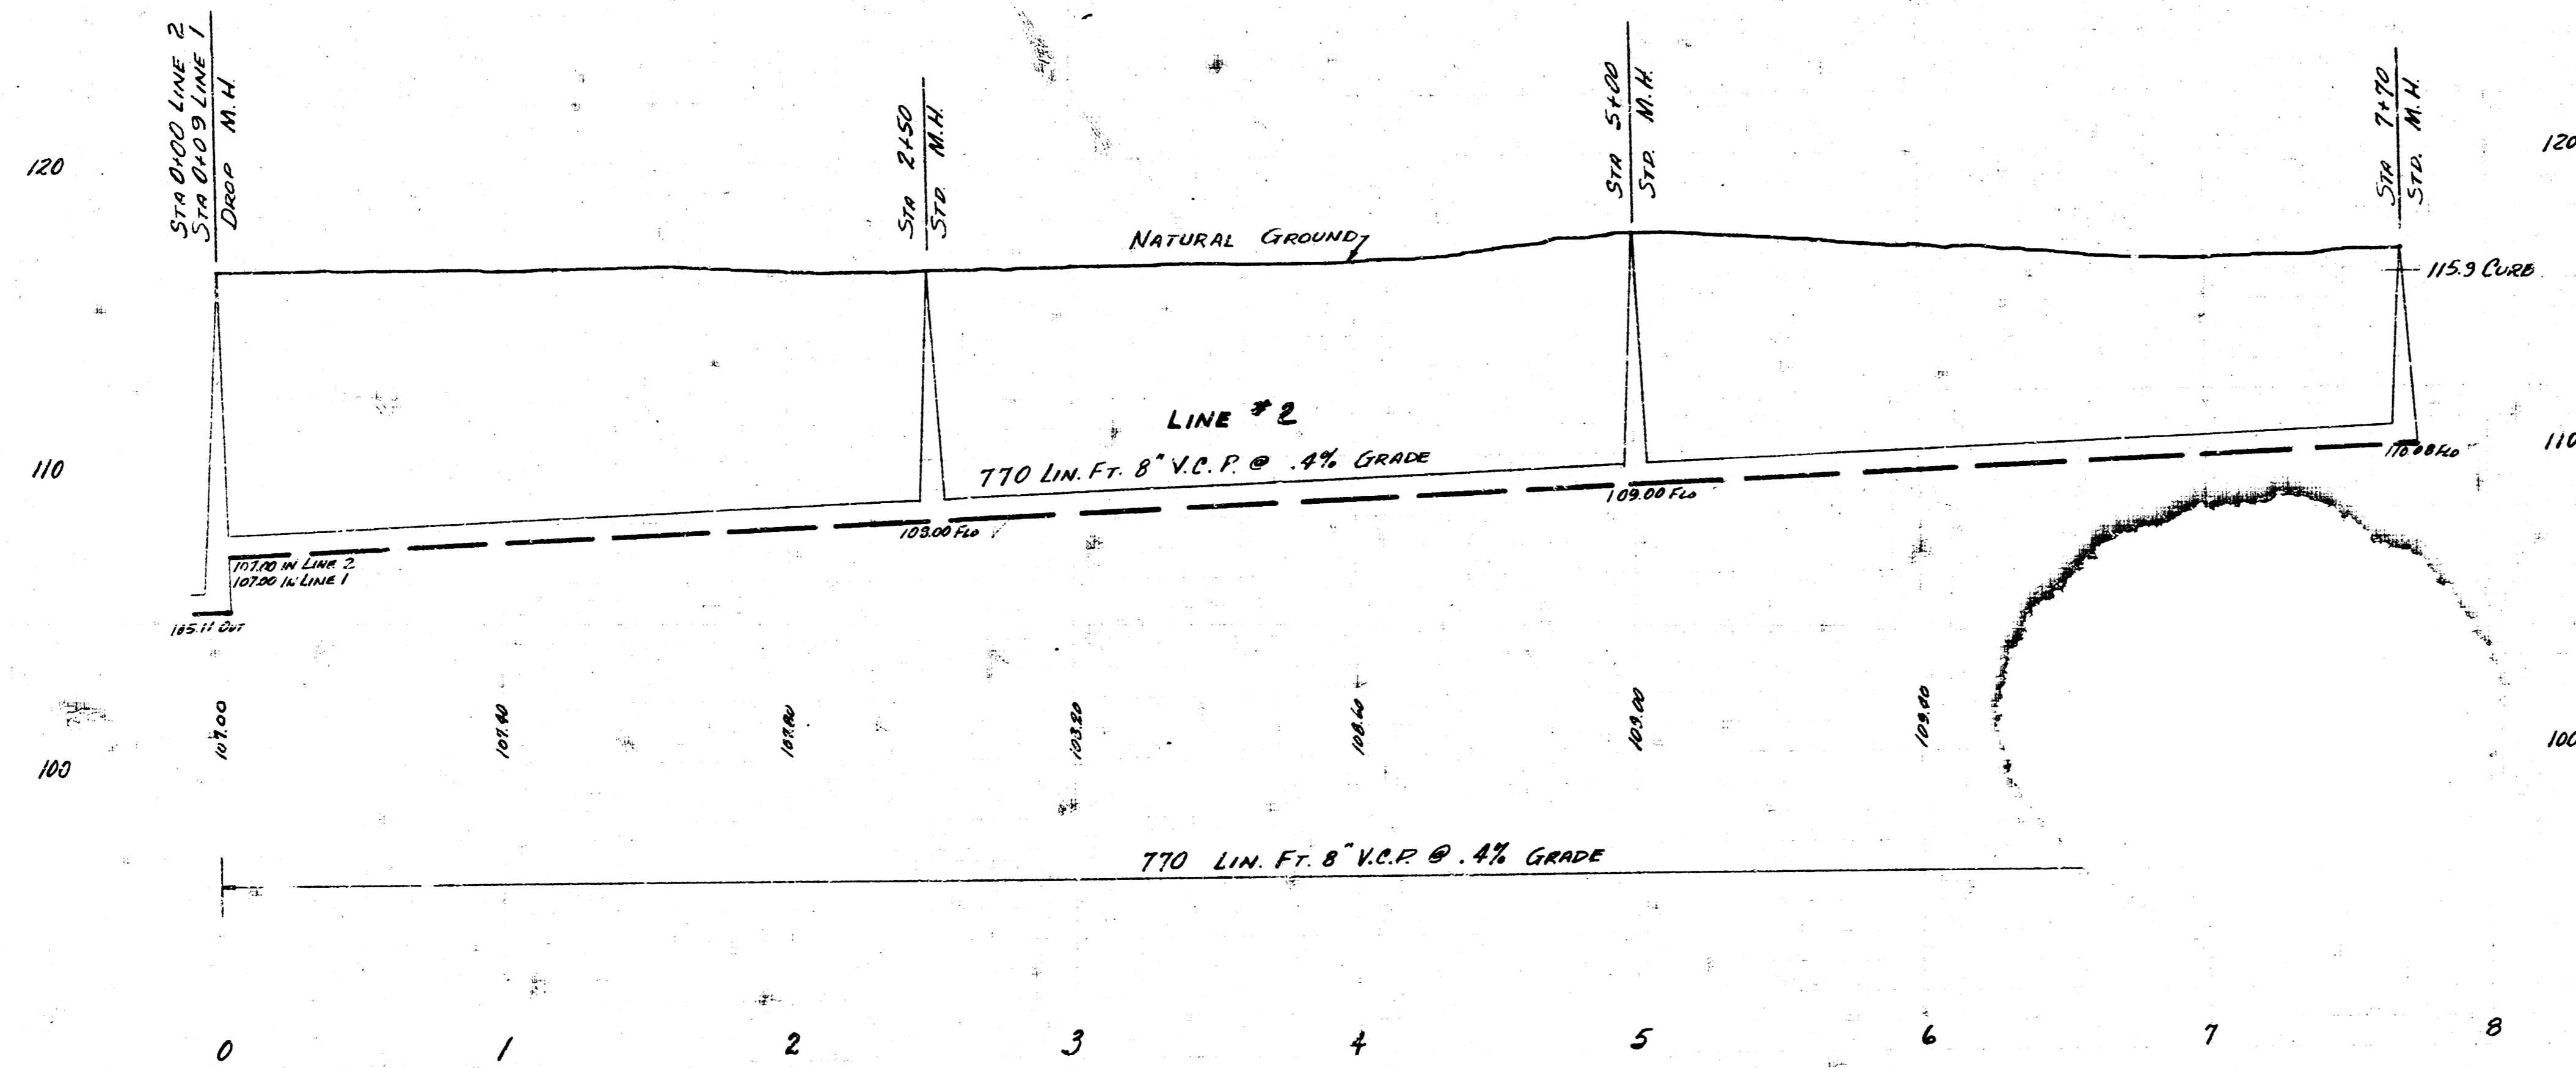

LAT. 1. SUB. 7 SAN SEWER 22  
 PROJECT NO. 025-80