



SURVEY BY: HANSON, Notebook 1128
 CHECKED BY: H. DORNEY
 DATE: FEB. 1956

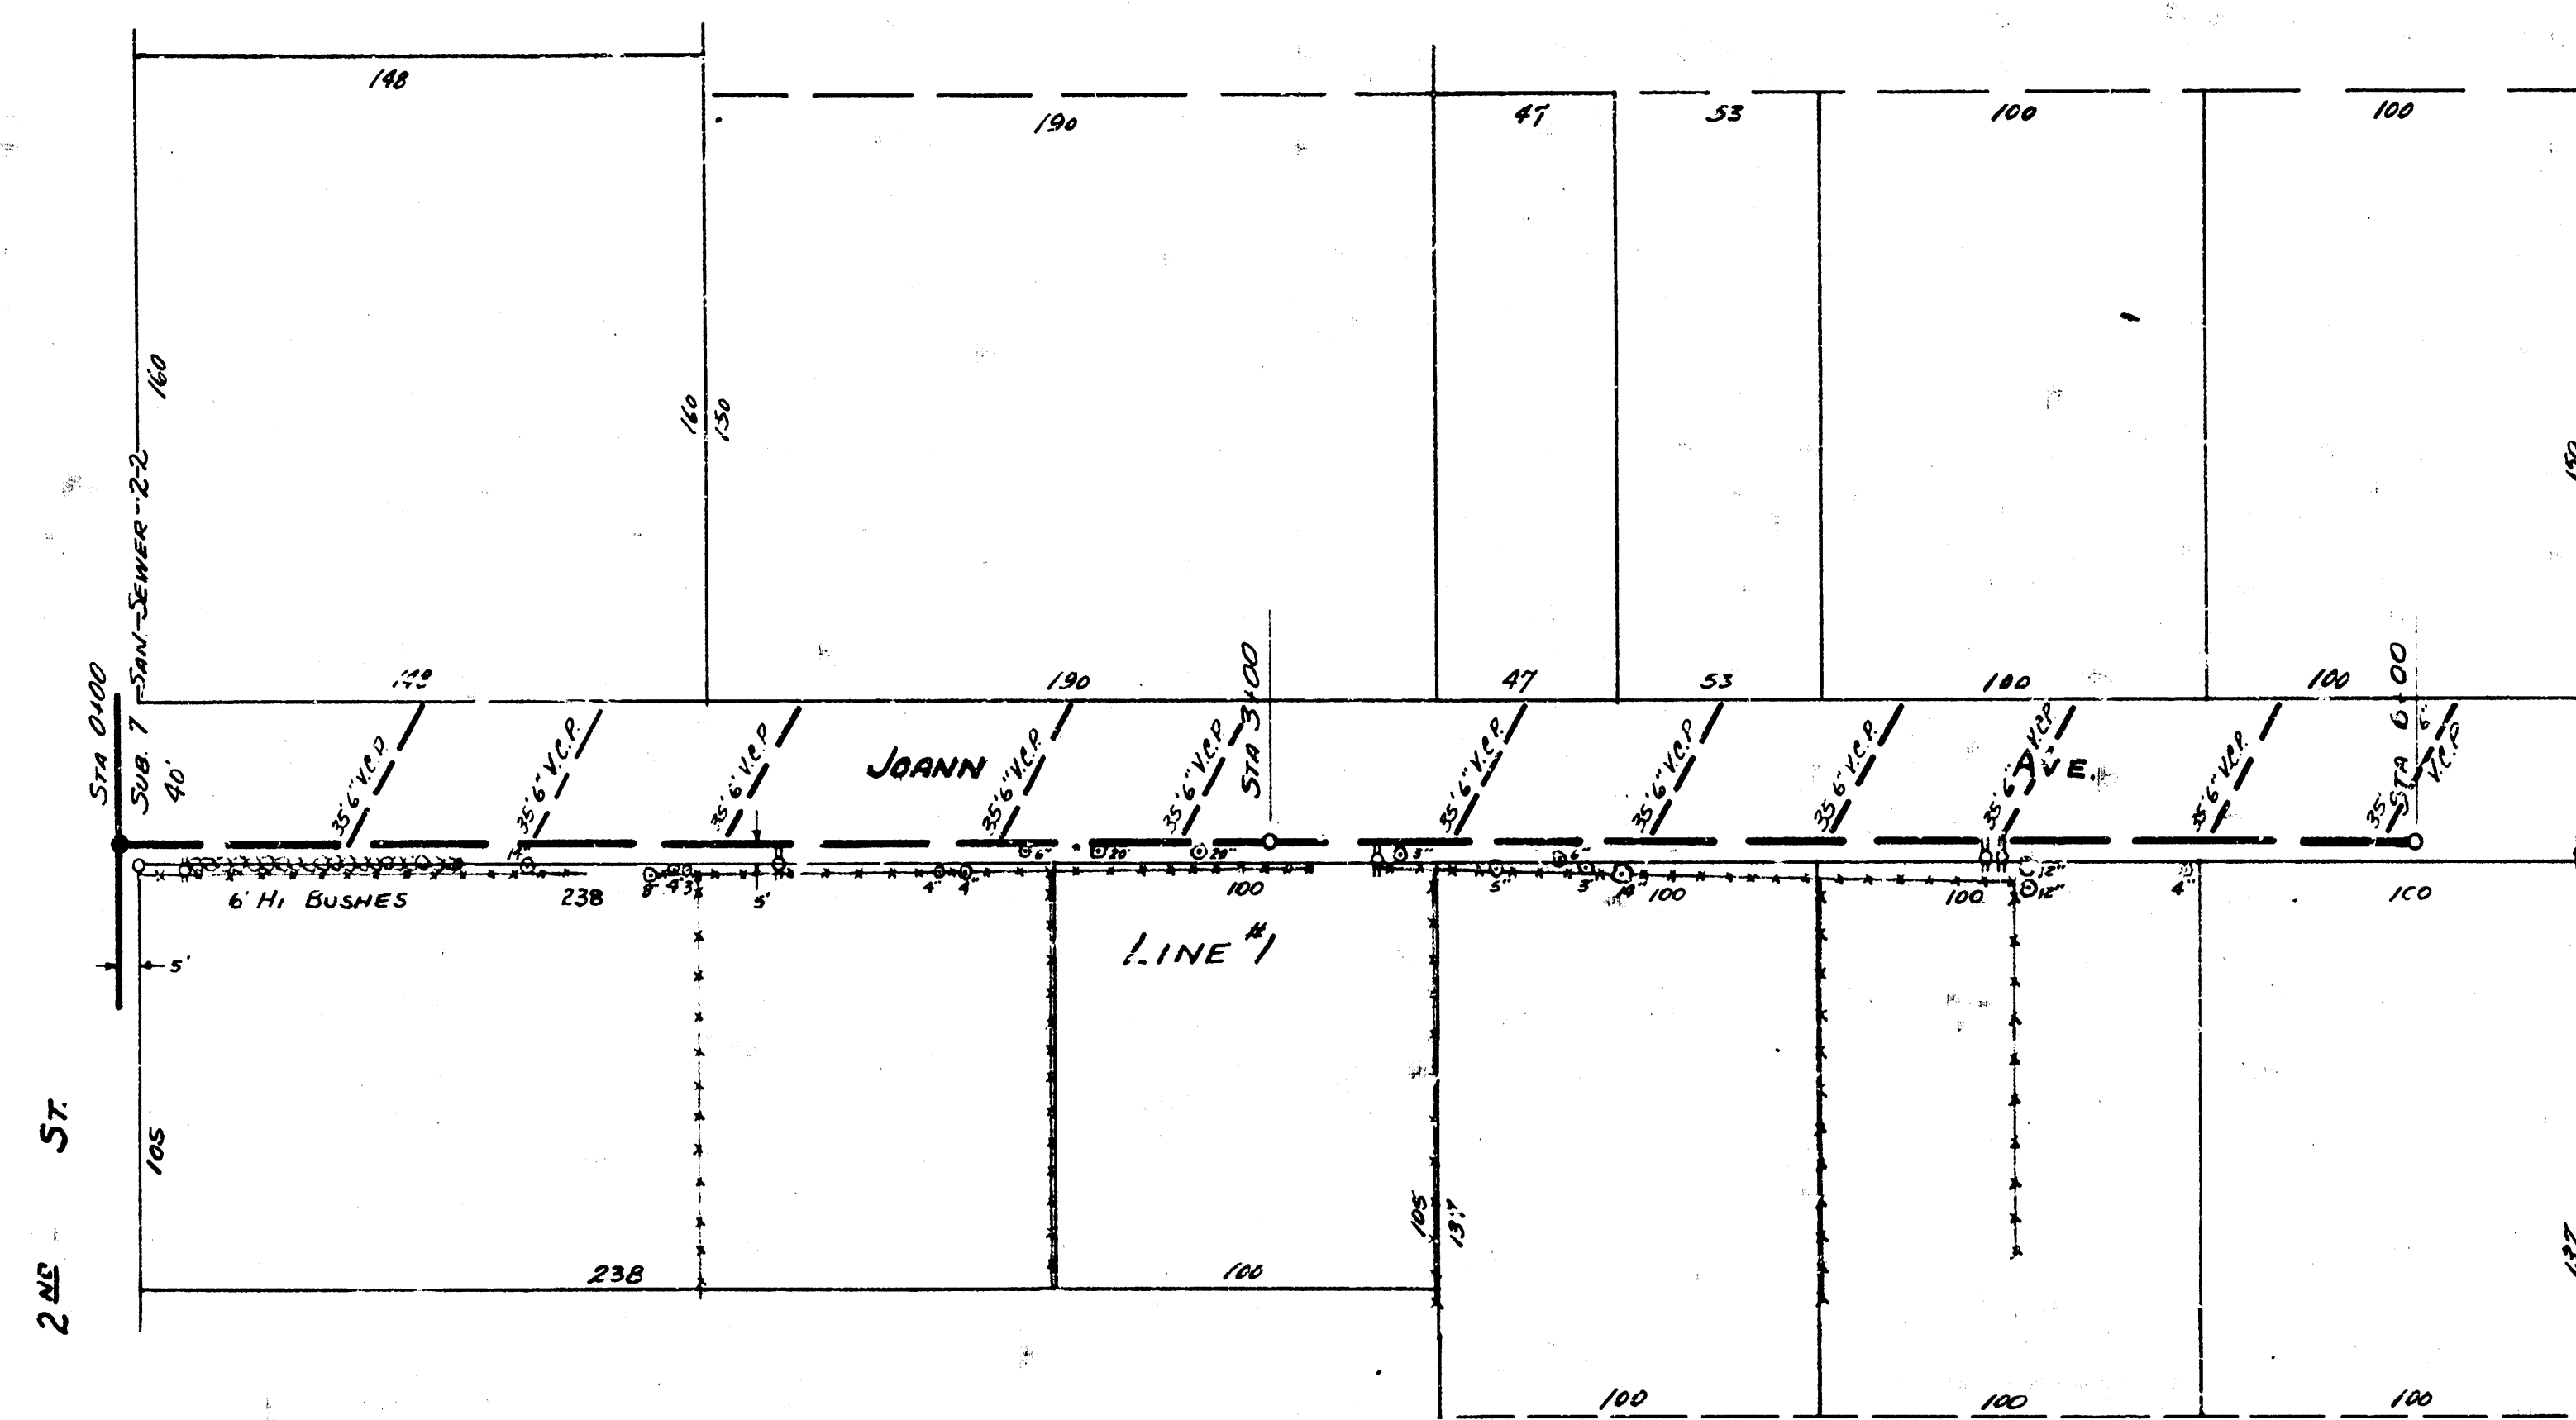

NOTE: BOTH PLAN & PROFILE CONTINUED
 AT STA 6100 ON SHEET 2.



B.M. 117.89 STAN. N.W. COR. 2ND & SHERIDAN NOTE: FLUSH ALL 6" LINES, FLUSH THE 8" LINE ACROSS CAROLINE ST.

PLAN SCALE 1"=40'
 PROFILE SCALE 1"=40' HOR, 1"=4' VERTICAL

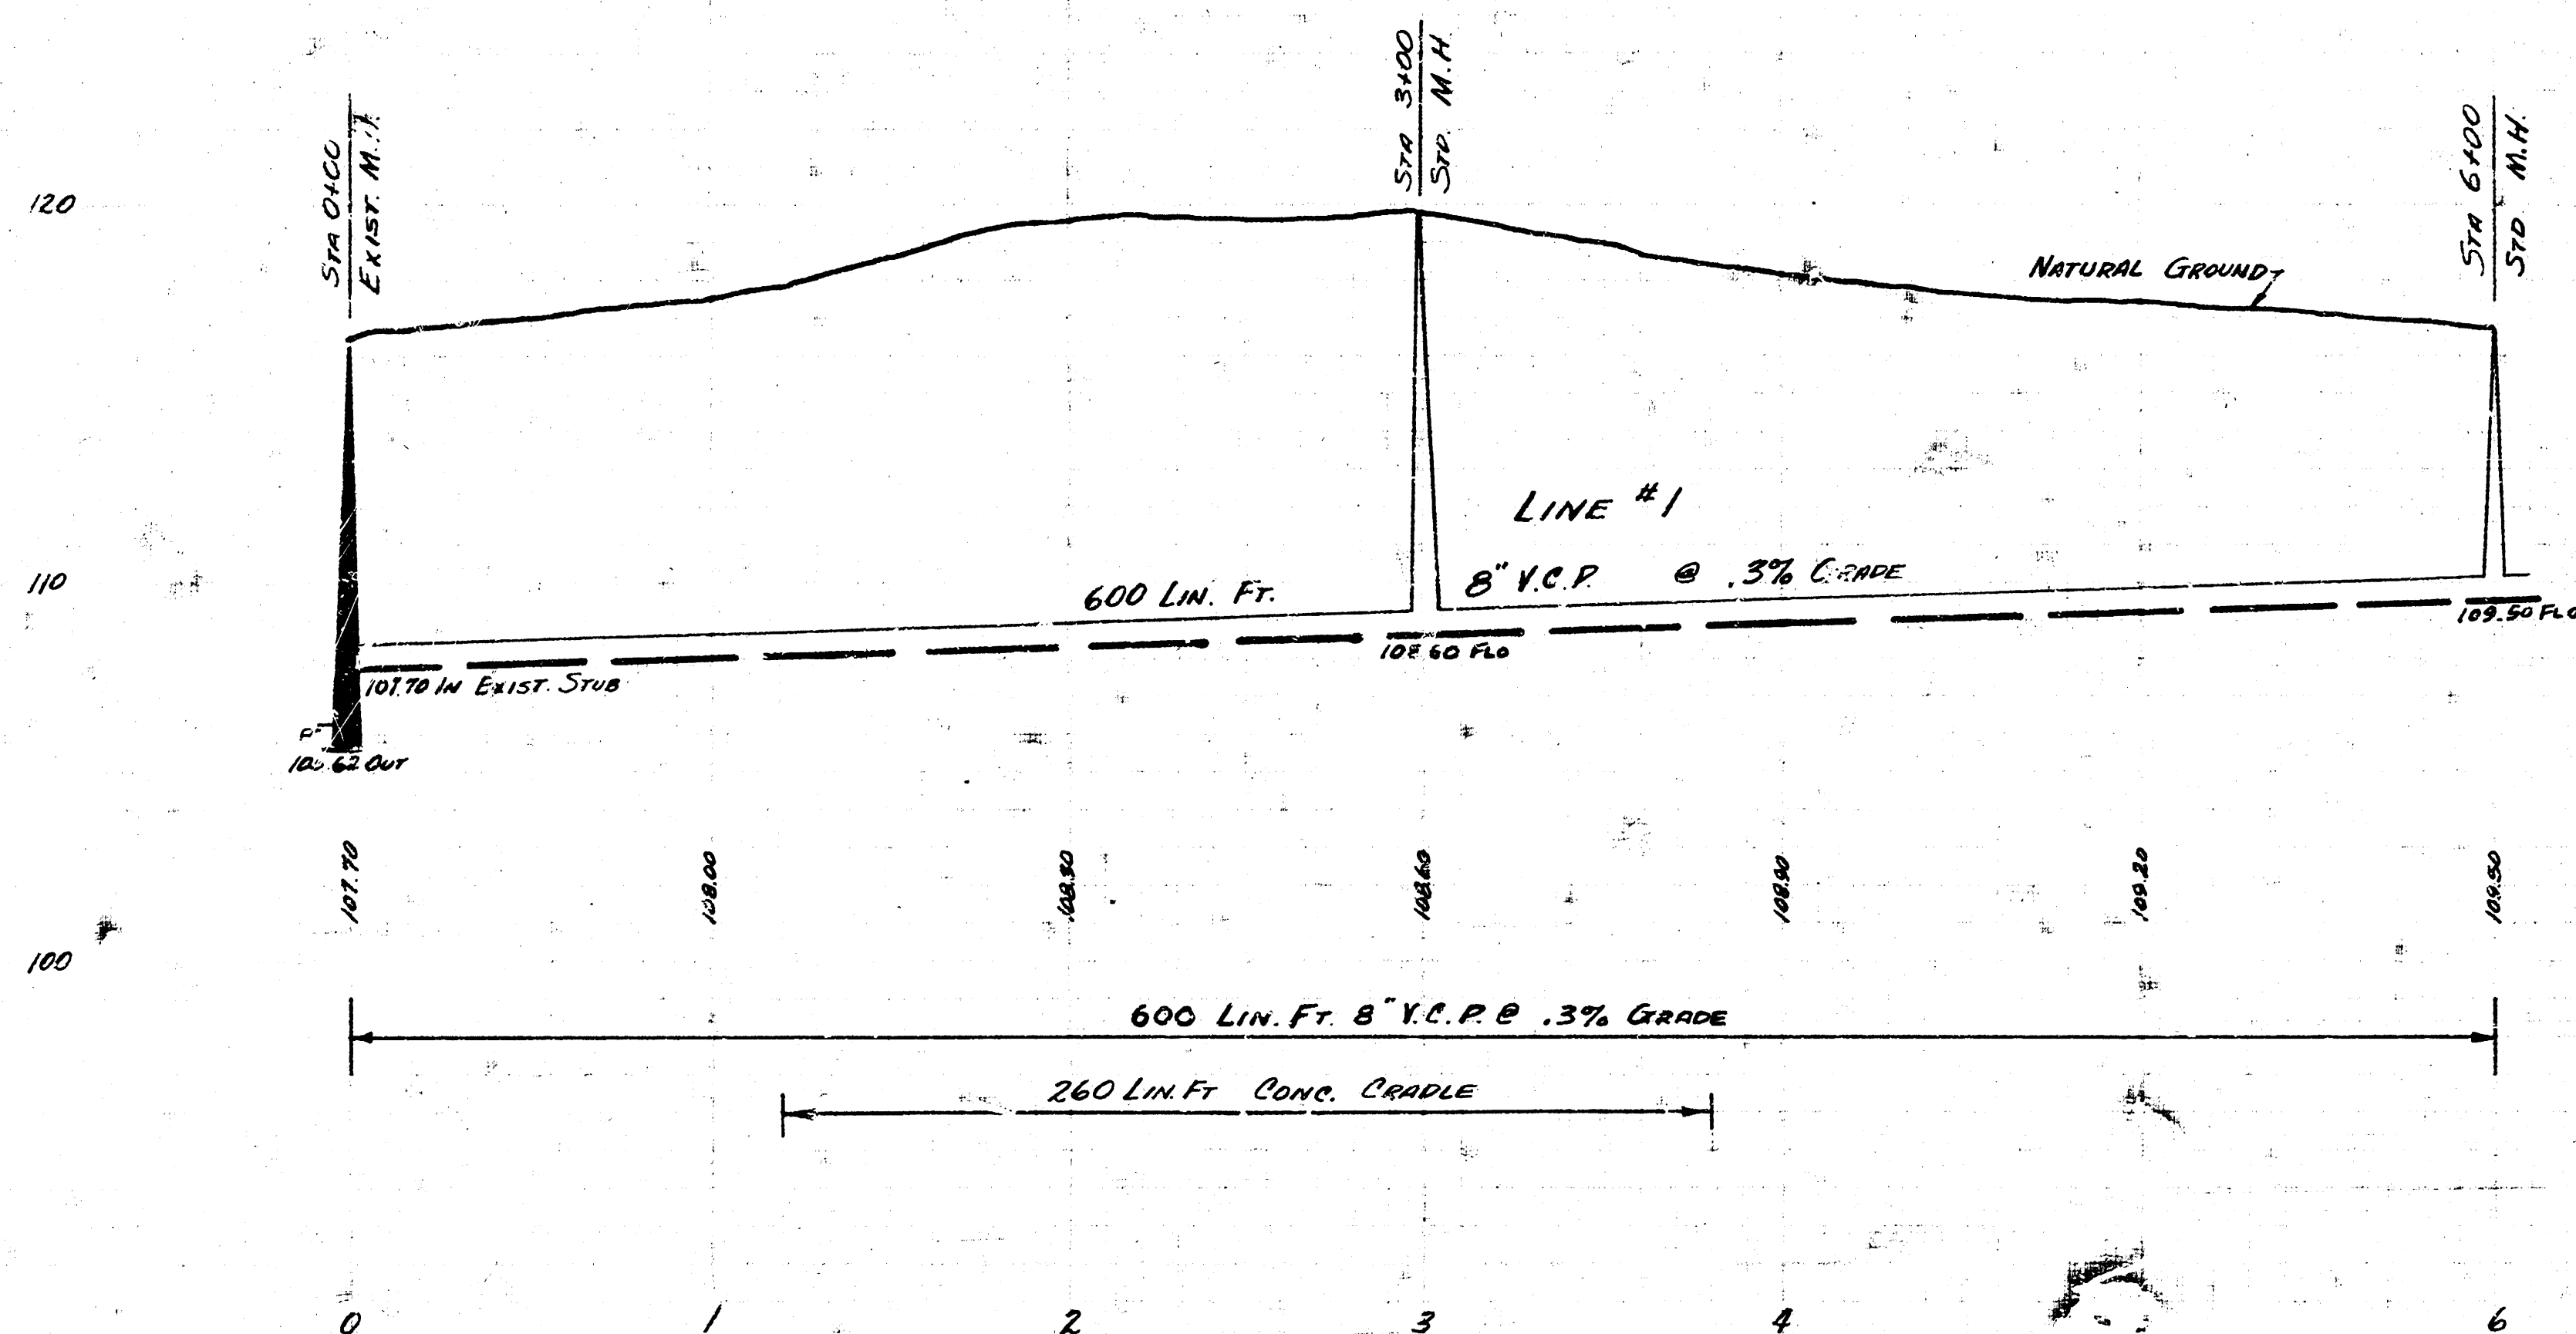

LAT. 2 SUB. 7 SAN. SEWER 22
 CITY OF WICHITA KANSAS
 B.E. SMITH CITY ENGINEER
 March 1956 PROJ. No. C25-81

NOTE:
BOTH PLAN & PROFILE CONTINUED
FROM STA 6+00 ON SHEET 1.

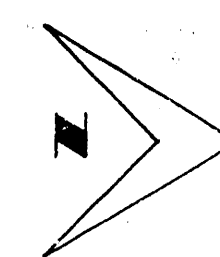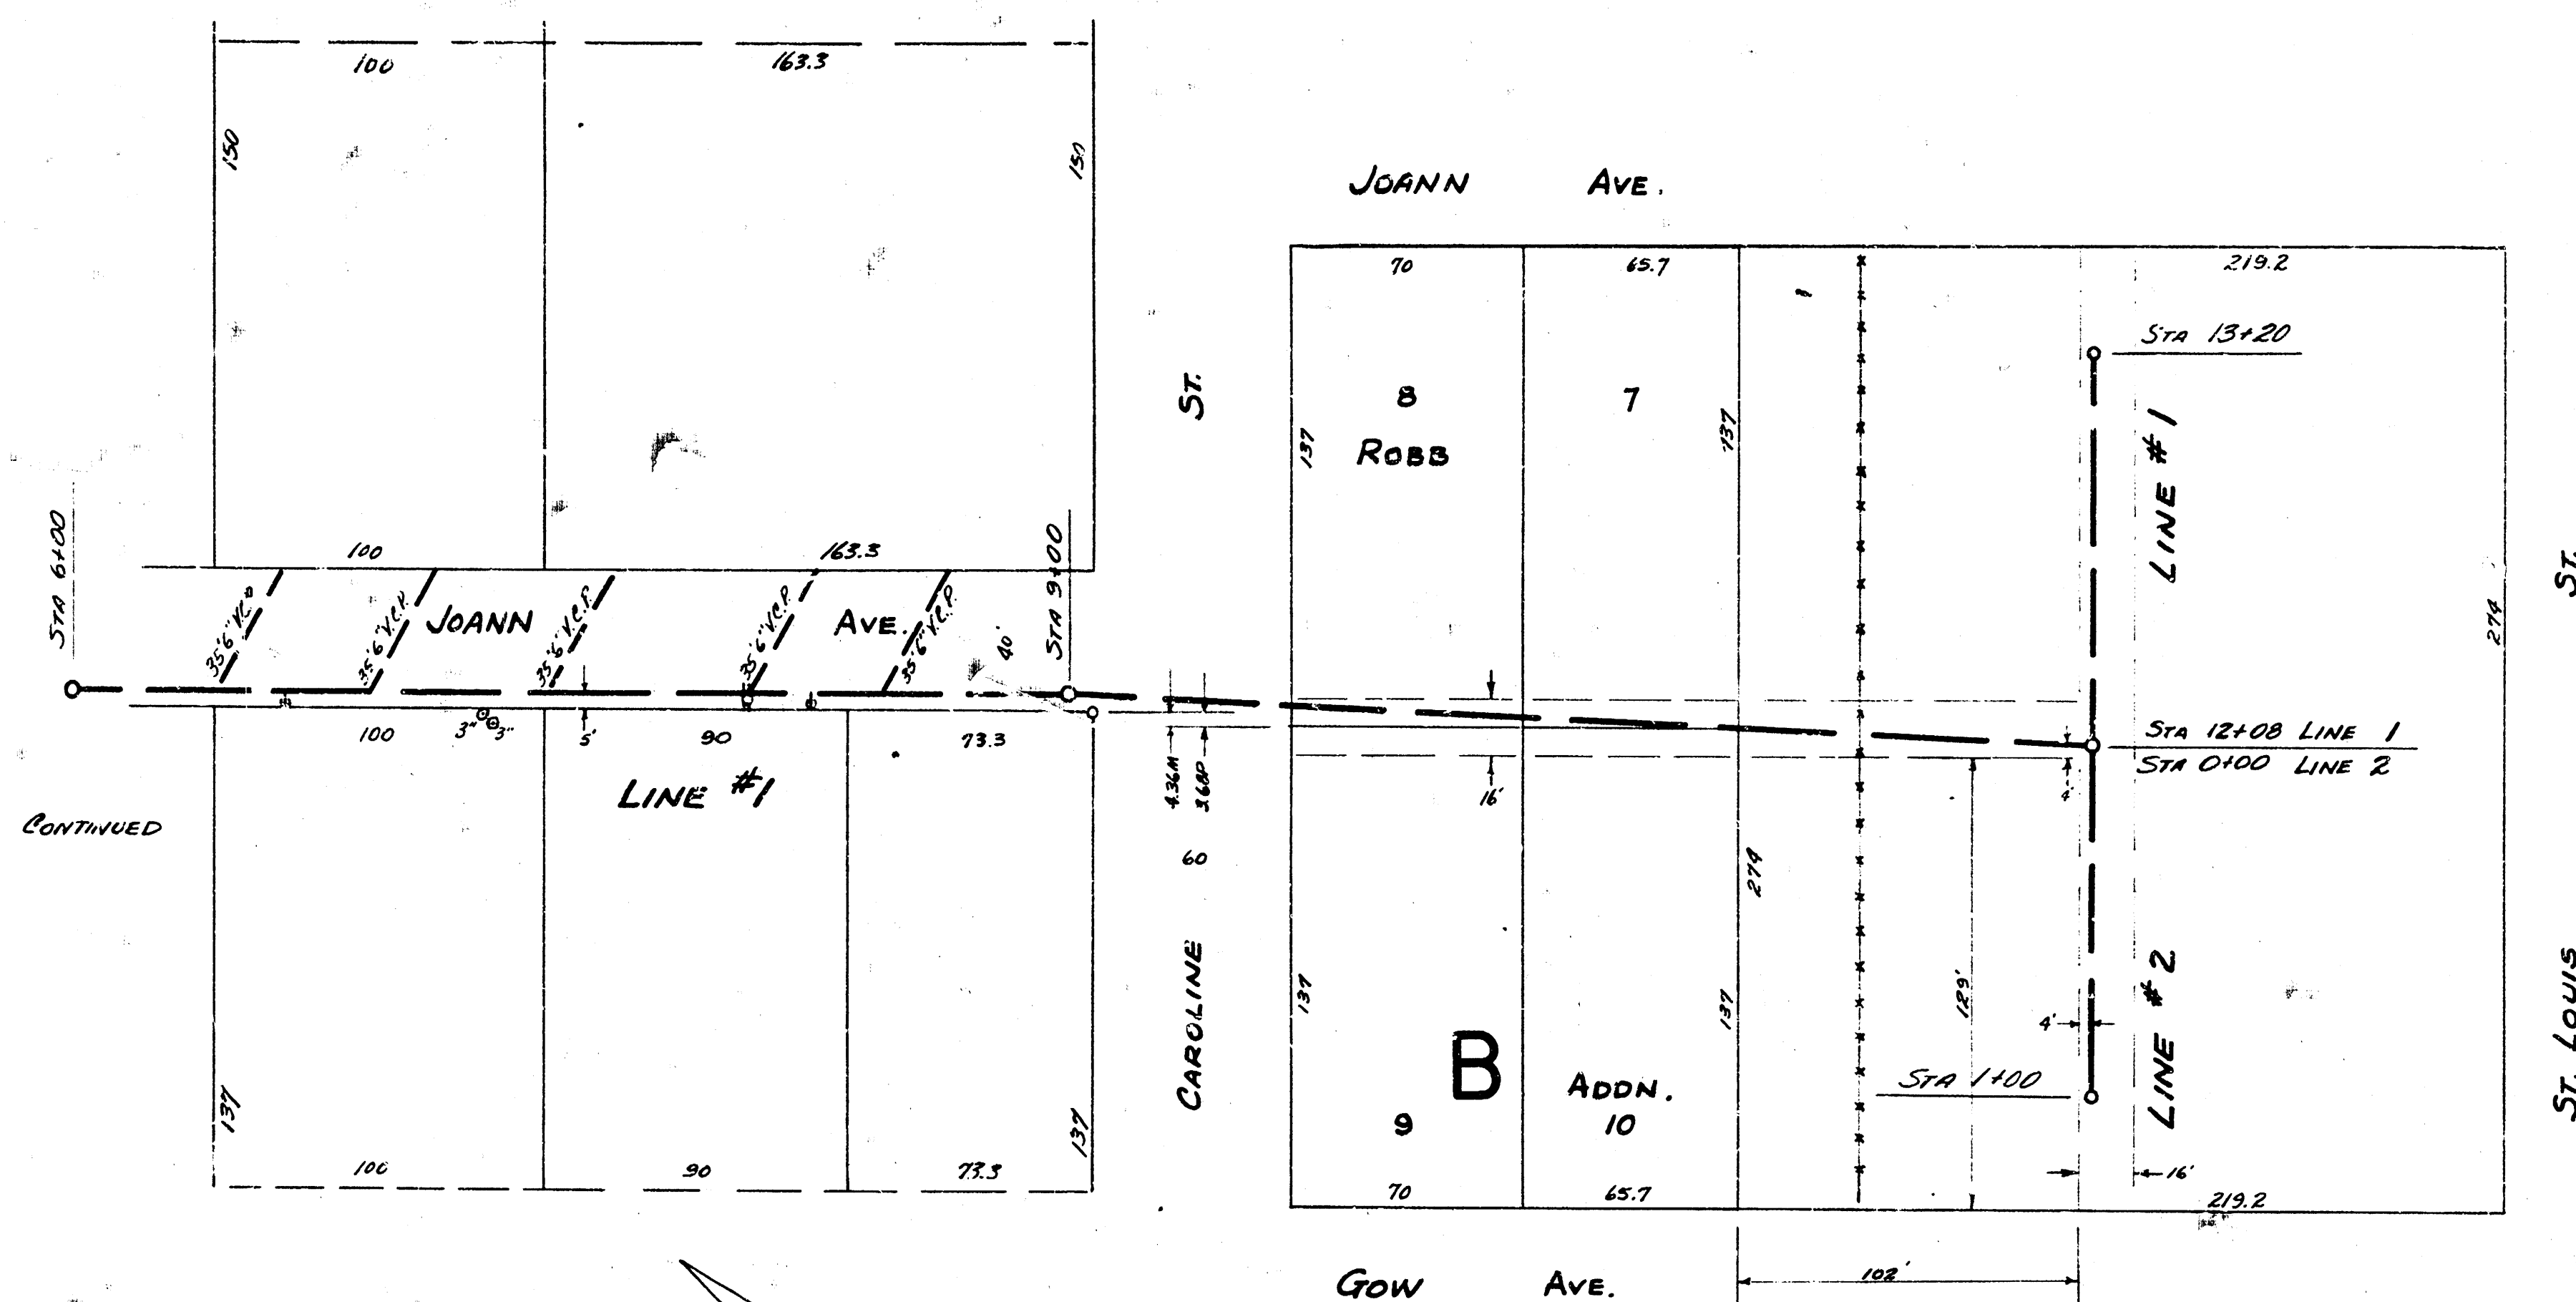

PLAN SCALE 1"=40'
PROFILE SCALE 1"=4' HORIZ, 1"=4' VERTICAL

