



Survey By - Hanson, Marston 11/28
 Checked By - T. Dent
 Date

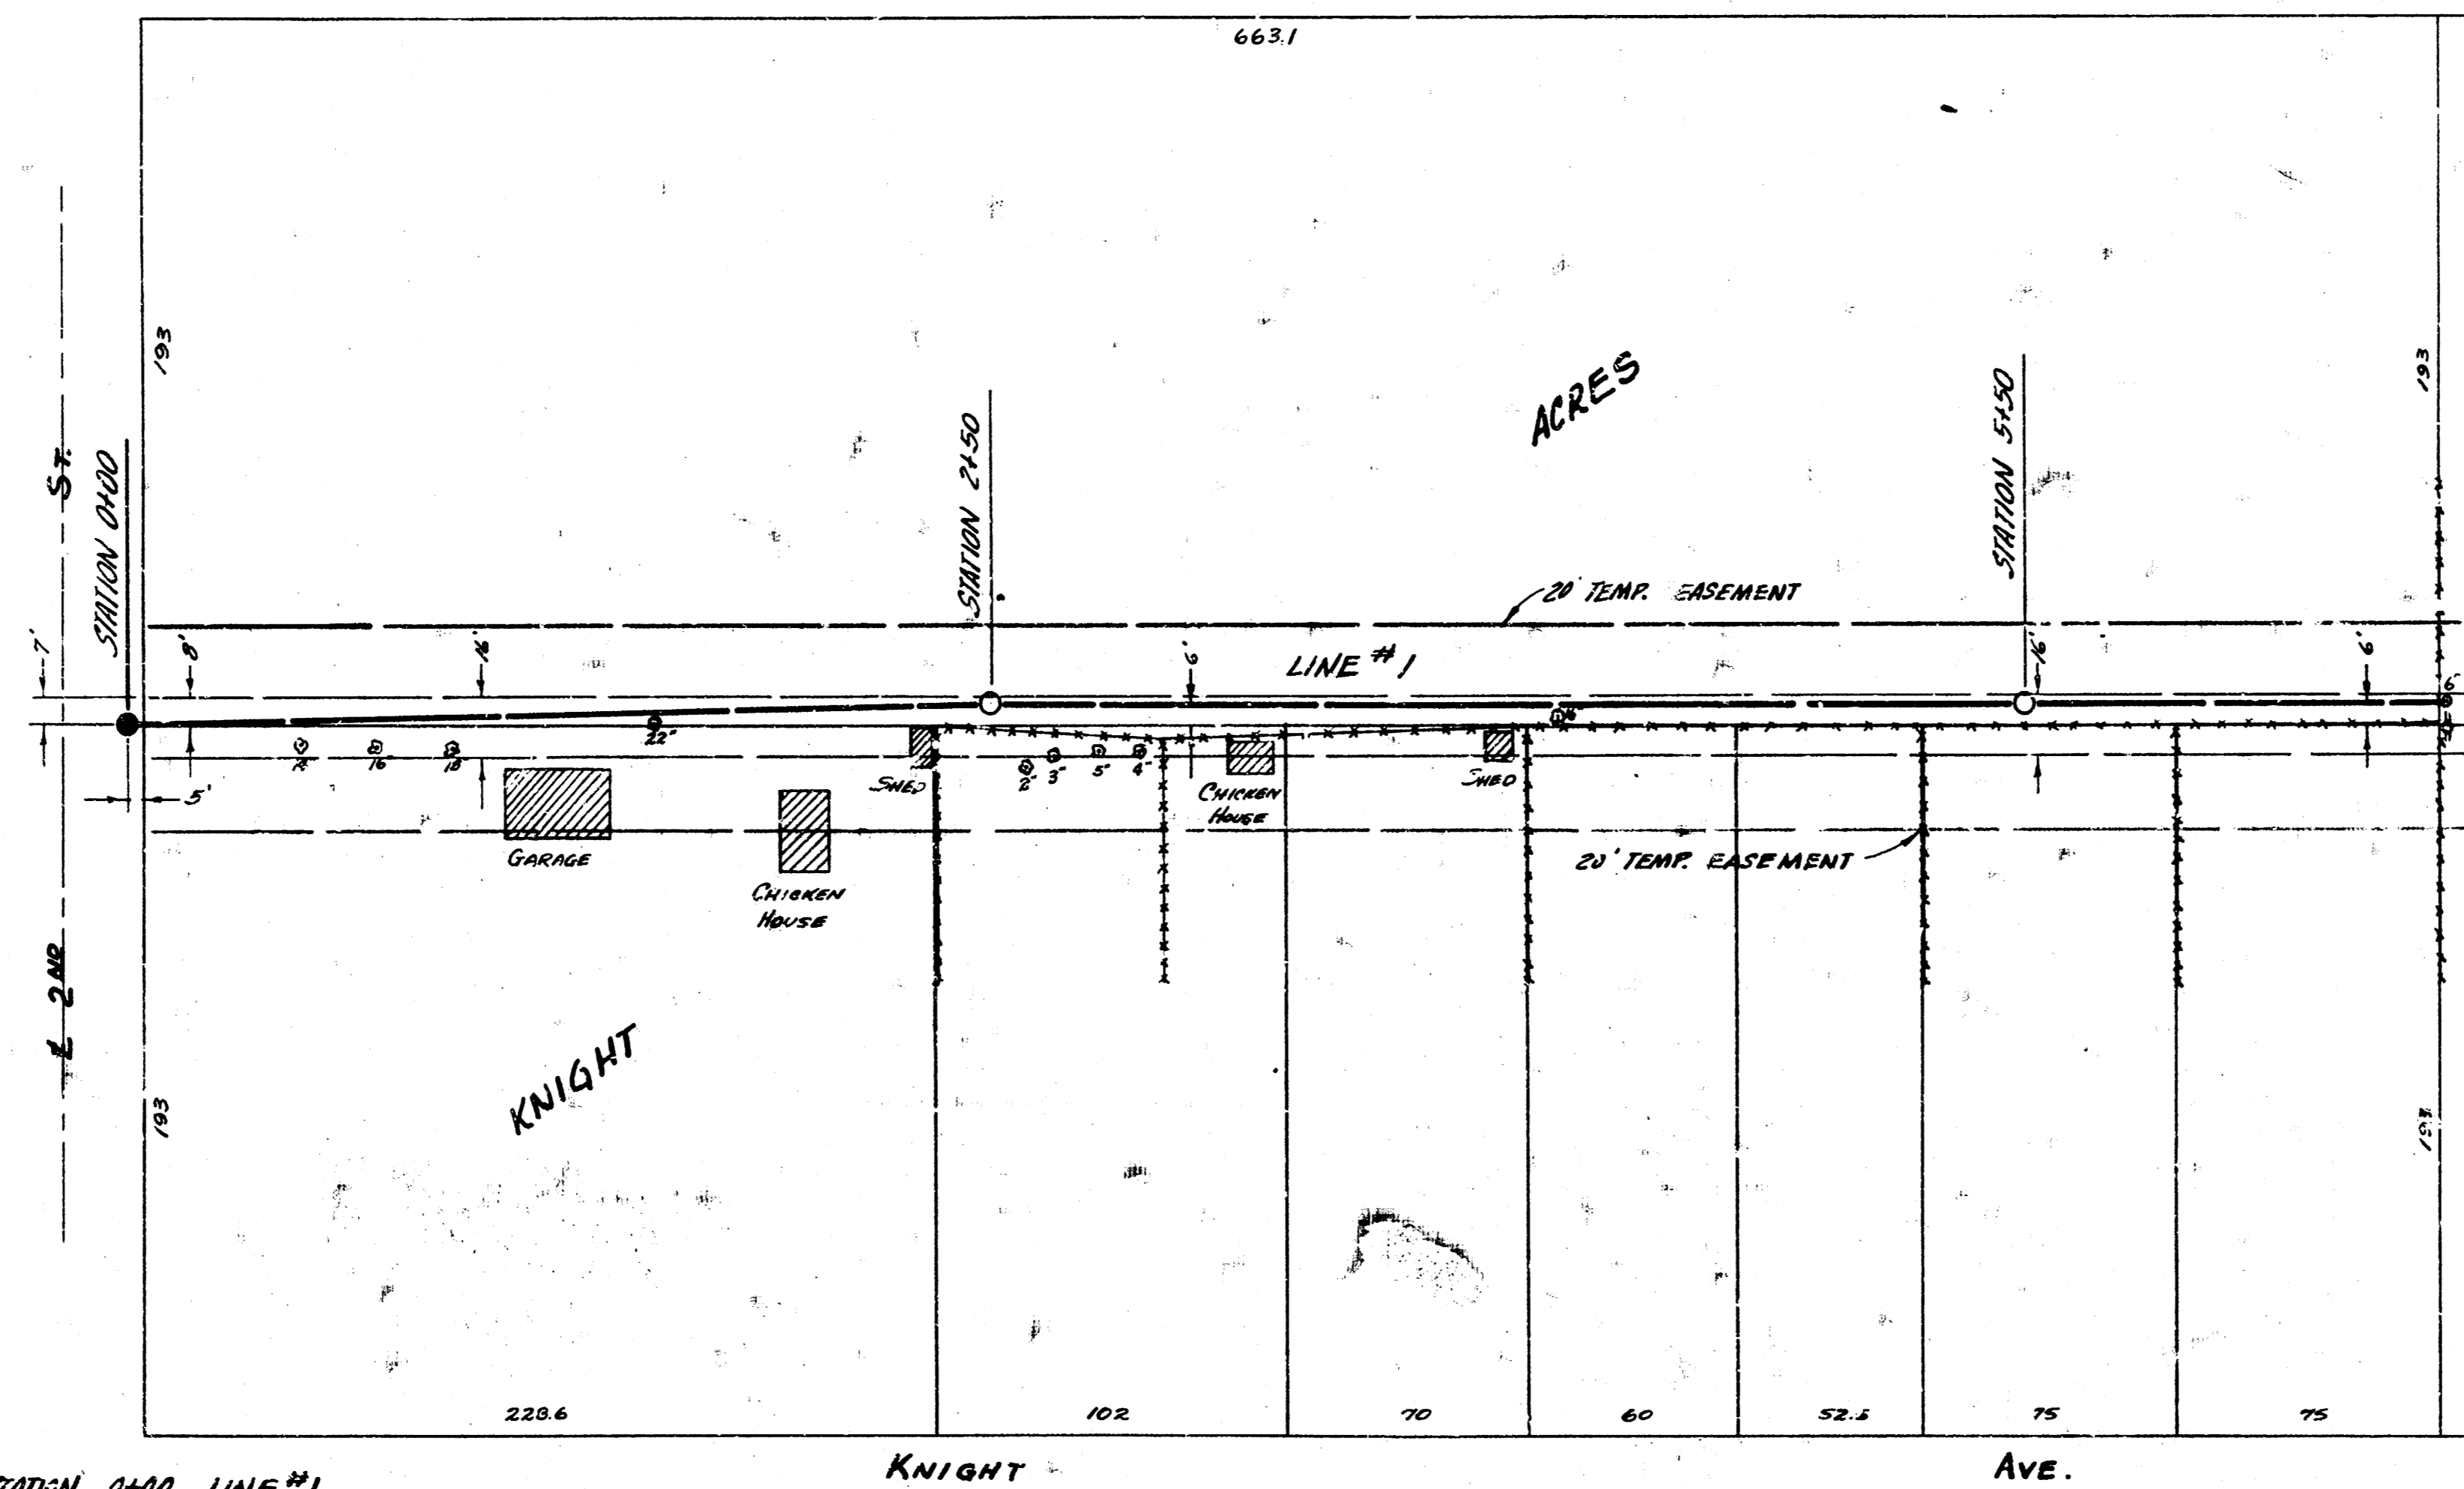

NOTE: CONTINUE BOTH PLAN & PROFILE ON SHEET 2 AT STA. 6+70.


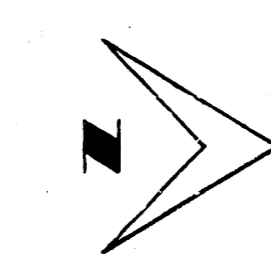


S.M. 121.87 NORTH RIM OF M.H. STATION 0+00 LINE #1

KNIGHT

AVE.




PLAN SCALE 1"=40'
 PROFILE SCALE 1"=40' HOR., 1"=8' VERTICAL

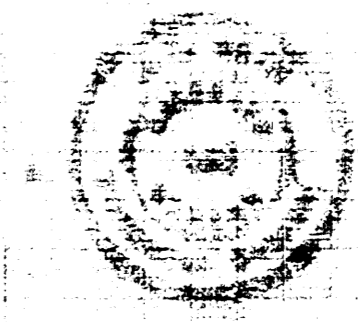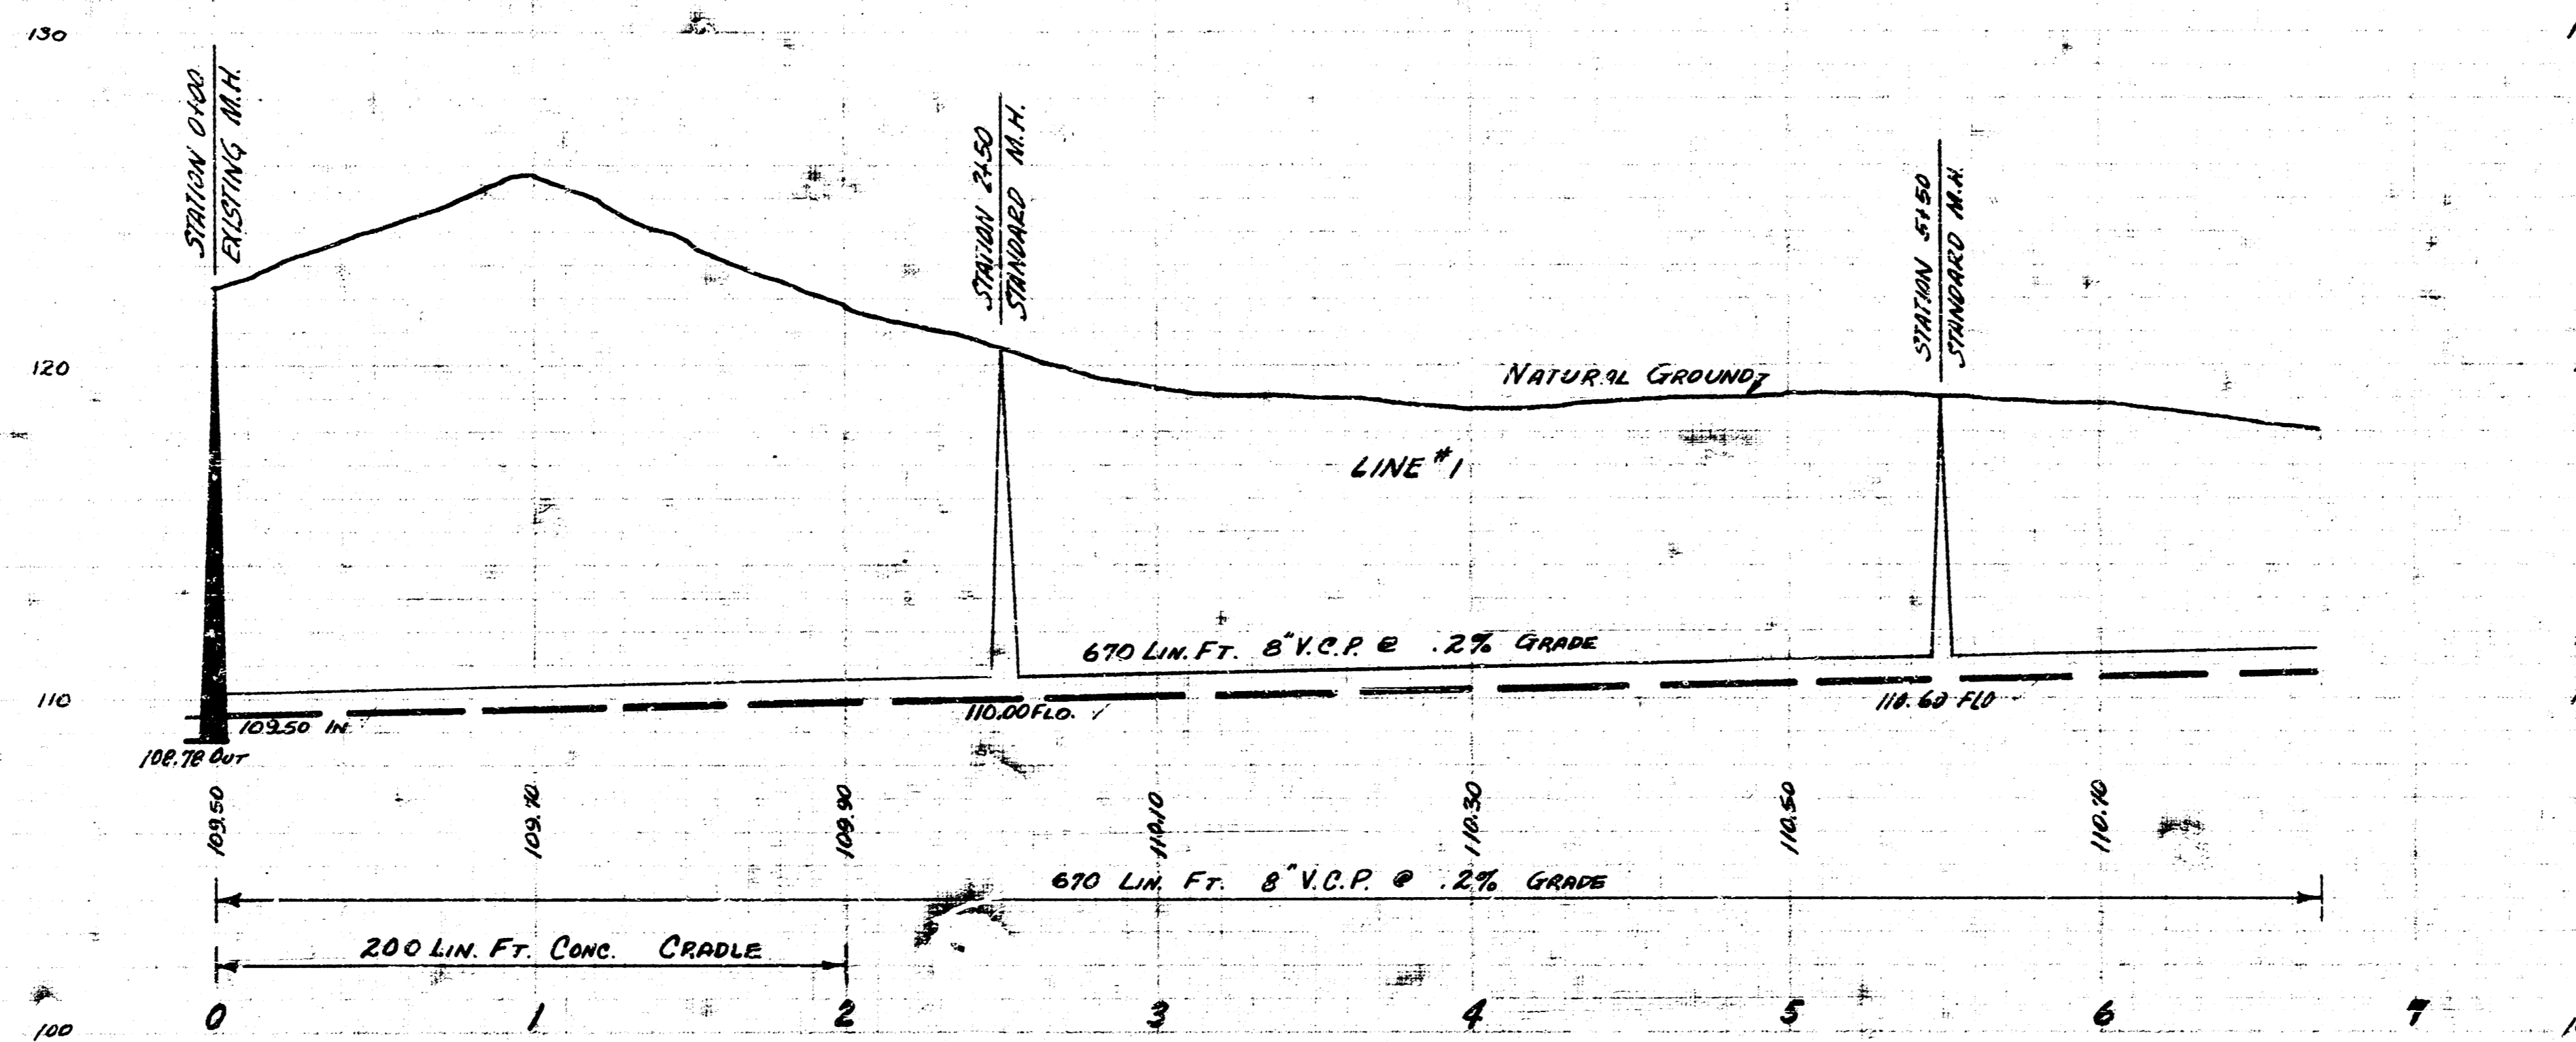

LAT 5 SUB 7 SAN SEWER 22
 CITY OF WICHITA KANSAS
 B.E. SMITH CITY ENGINEER
 MAR. 1957 PROJECT No C25-84


1/3

NOTE:
PLAN & PROFILE CONT.
FROM STA 6+70 - SHEET 1.

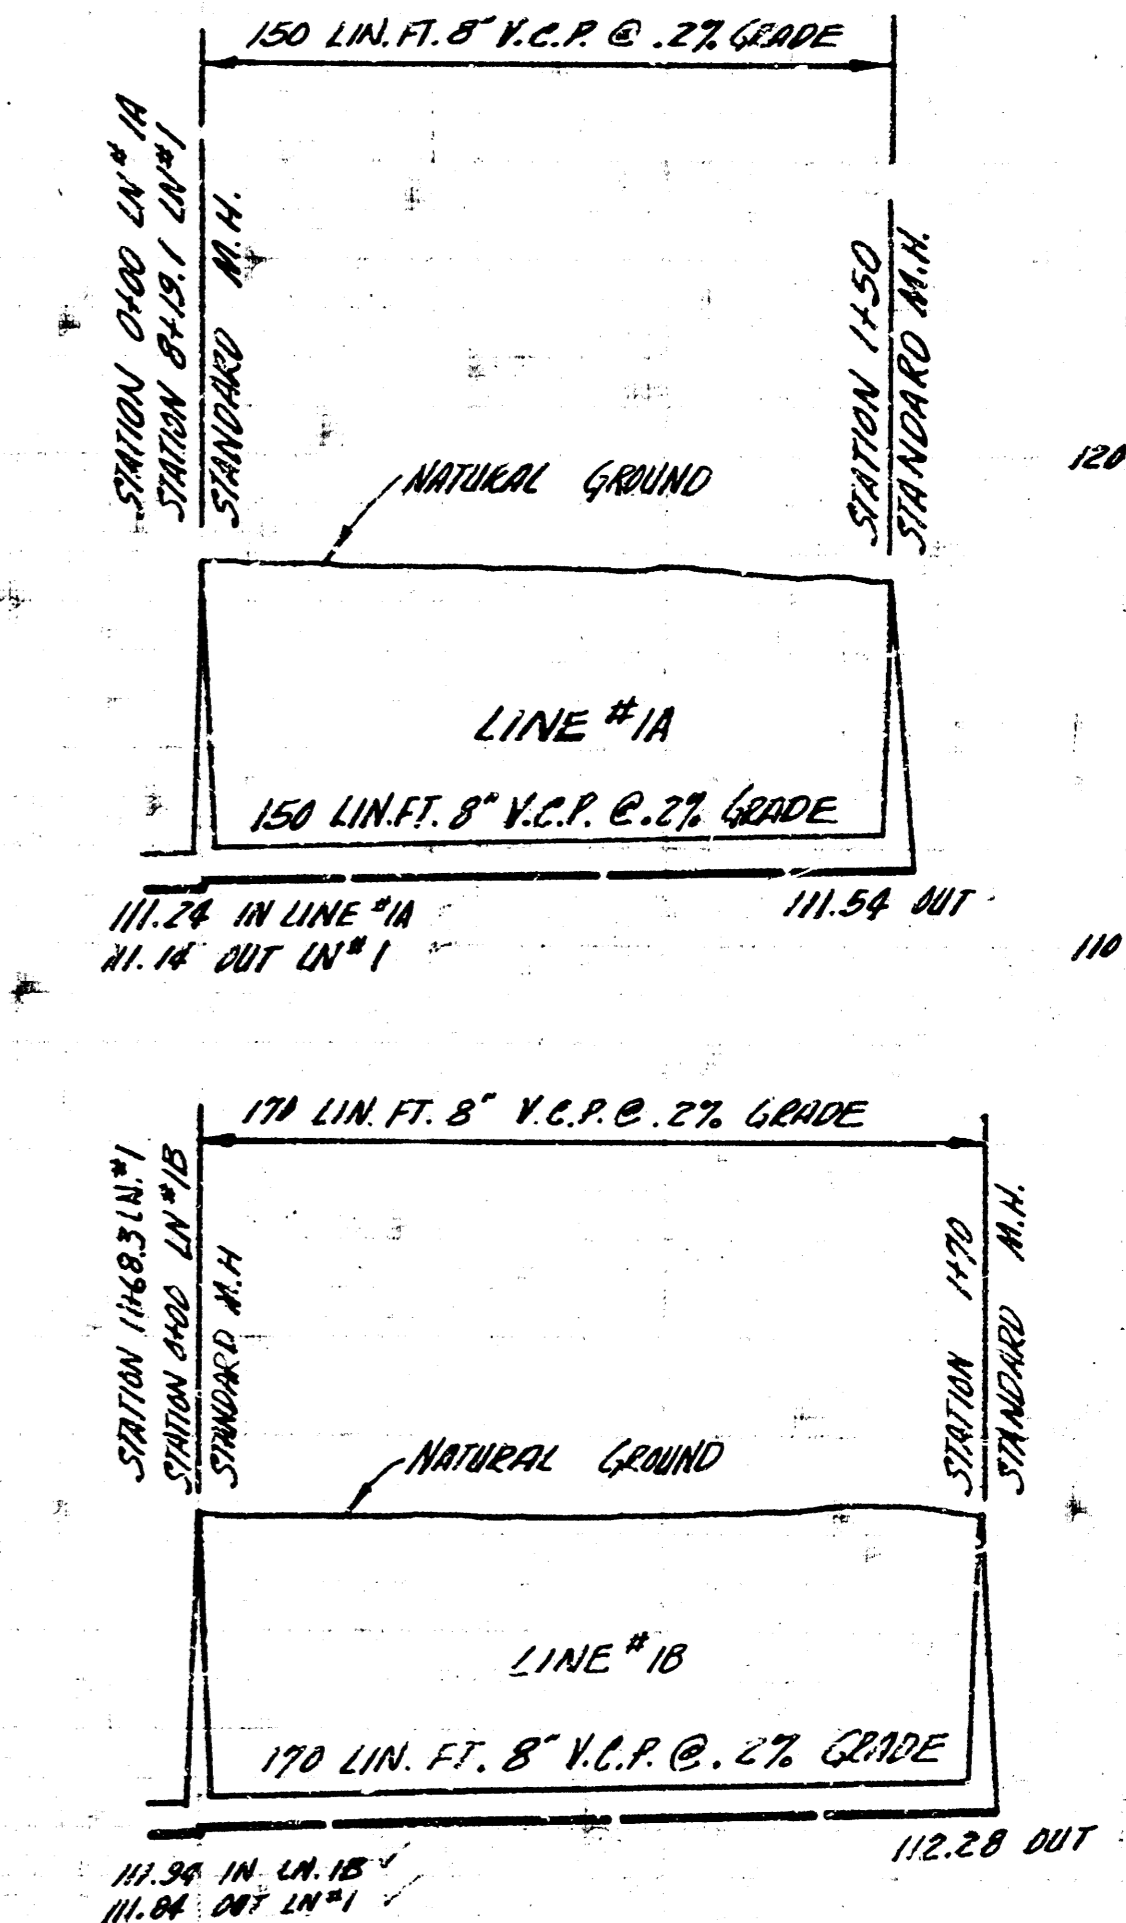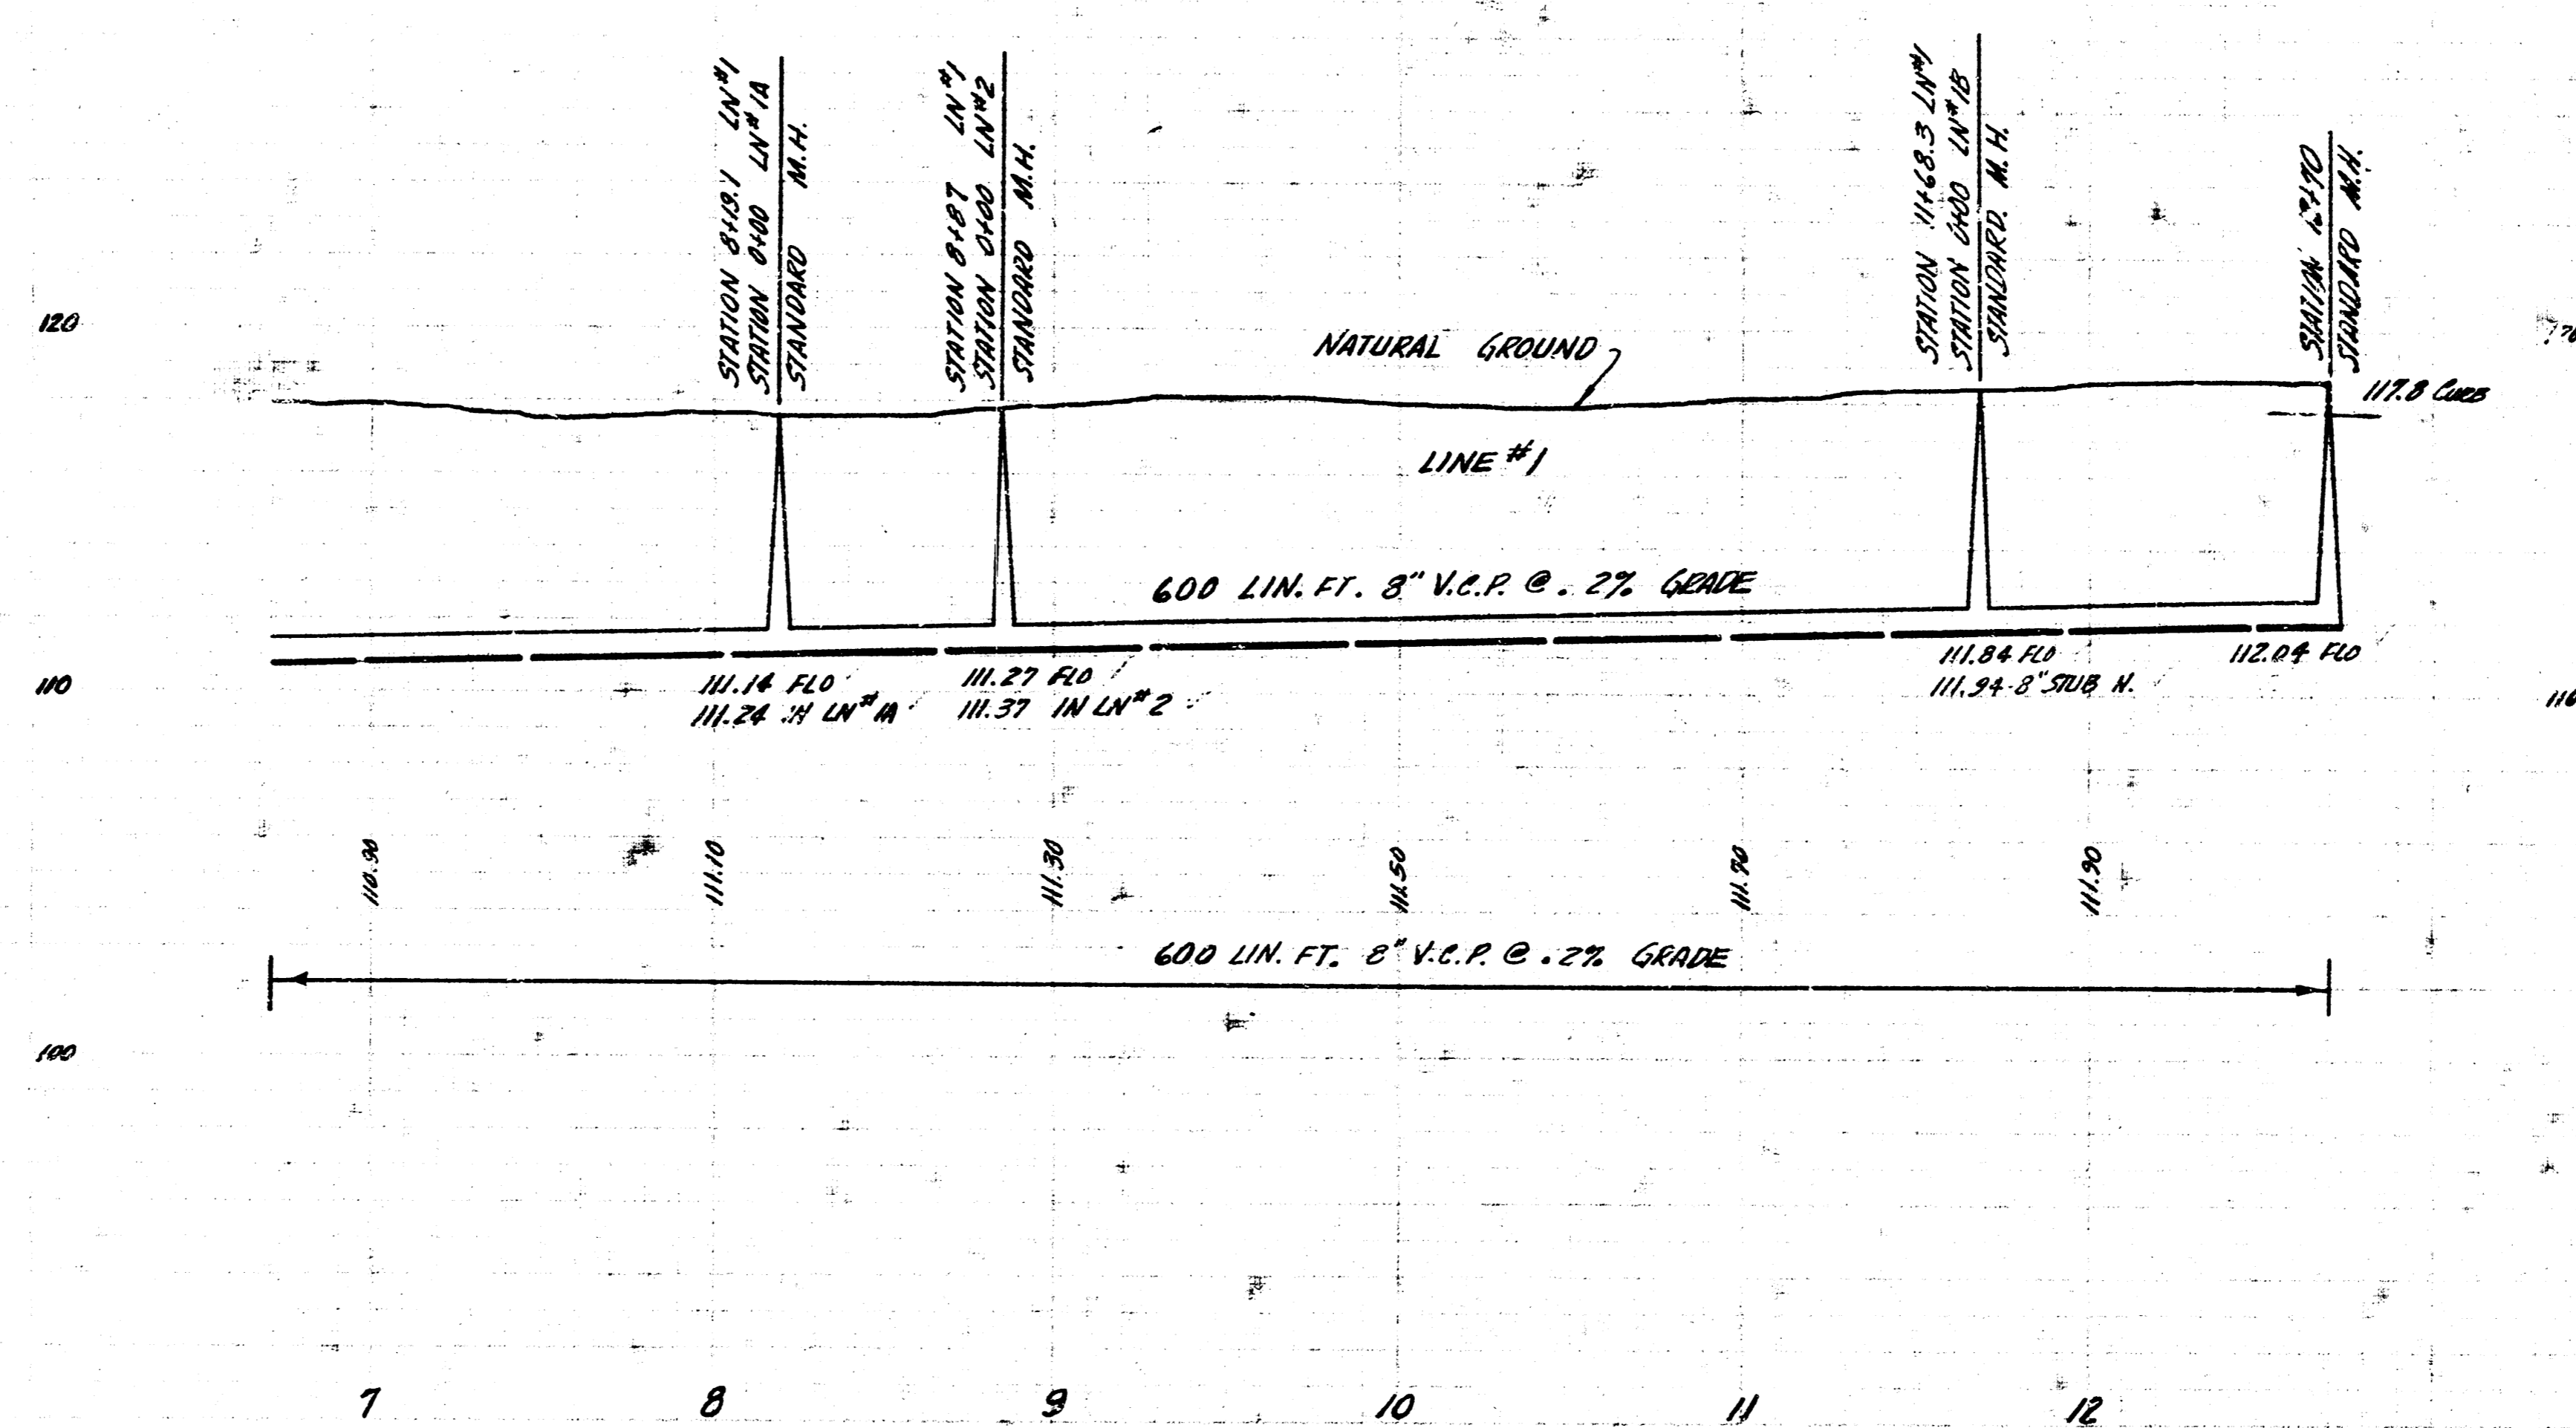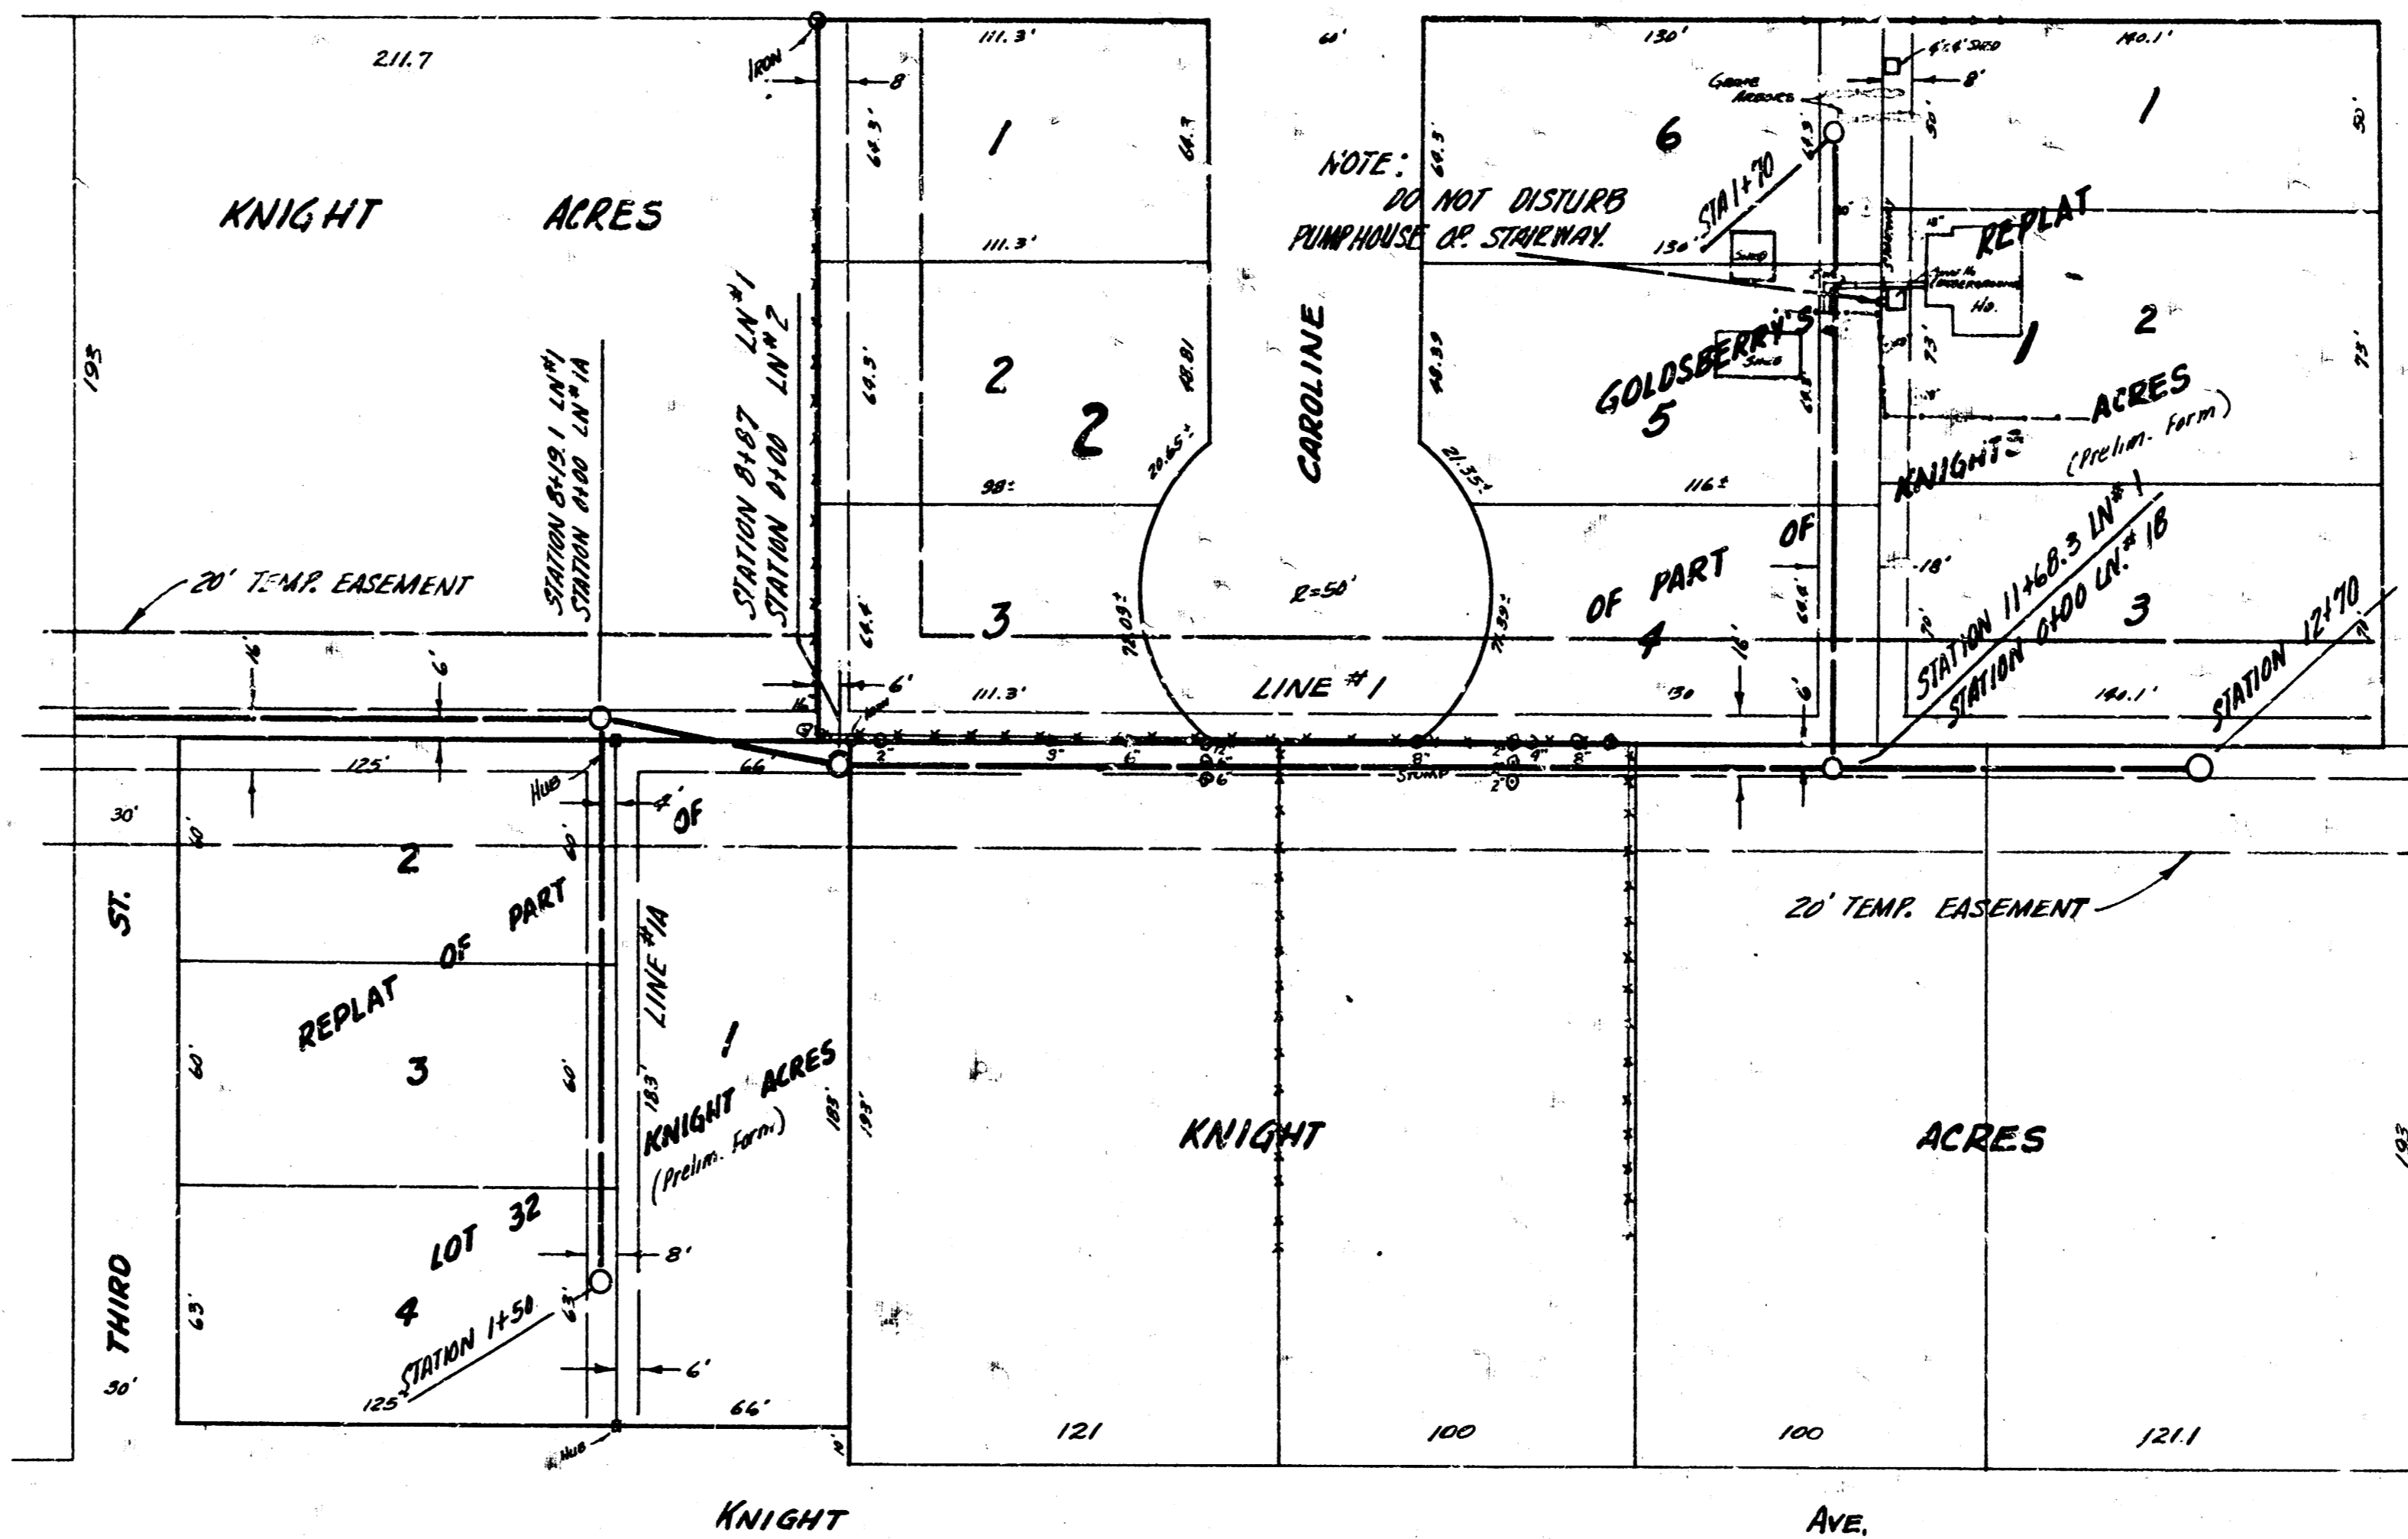


2/3

LAT. 5 SUR 7 SAN SEWER 22
PROJECT No. C25-84

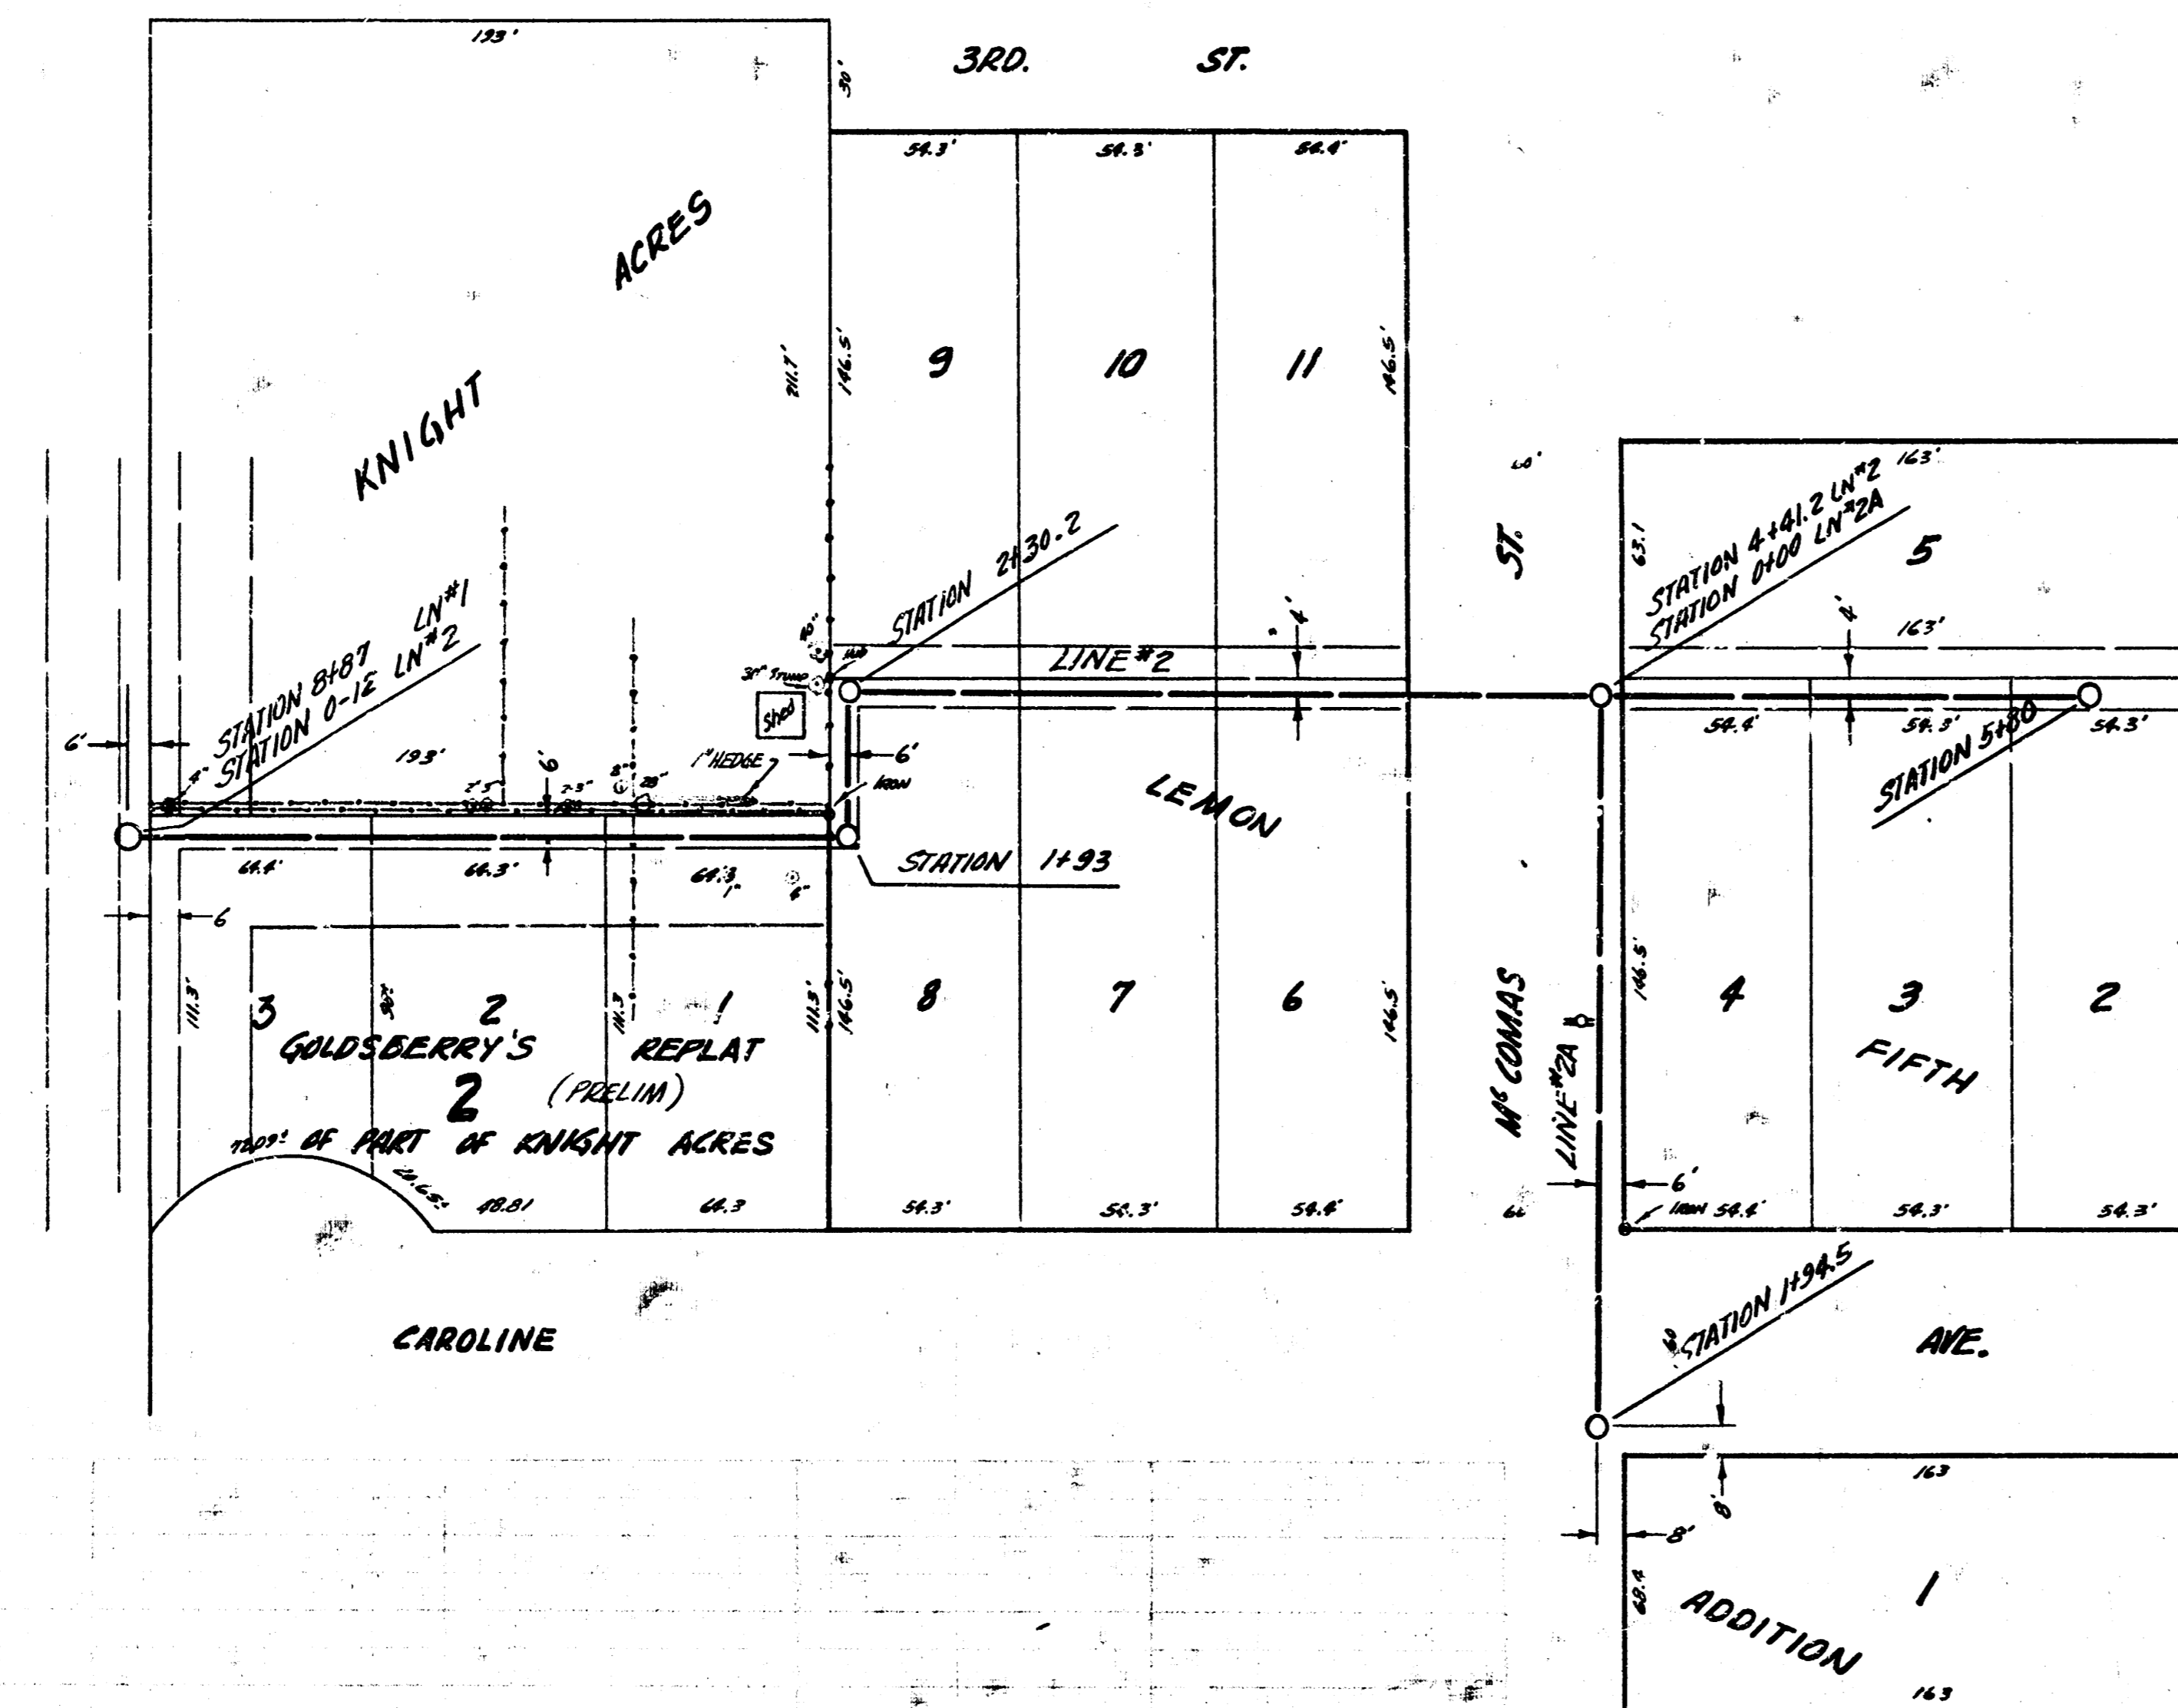

PLAN SCALE 1"=40'
 PROFILE SCALE 1"=4' VERT. 1"=4' HORIZ.

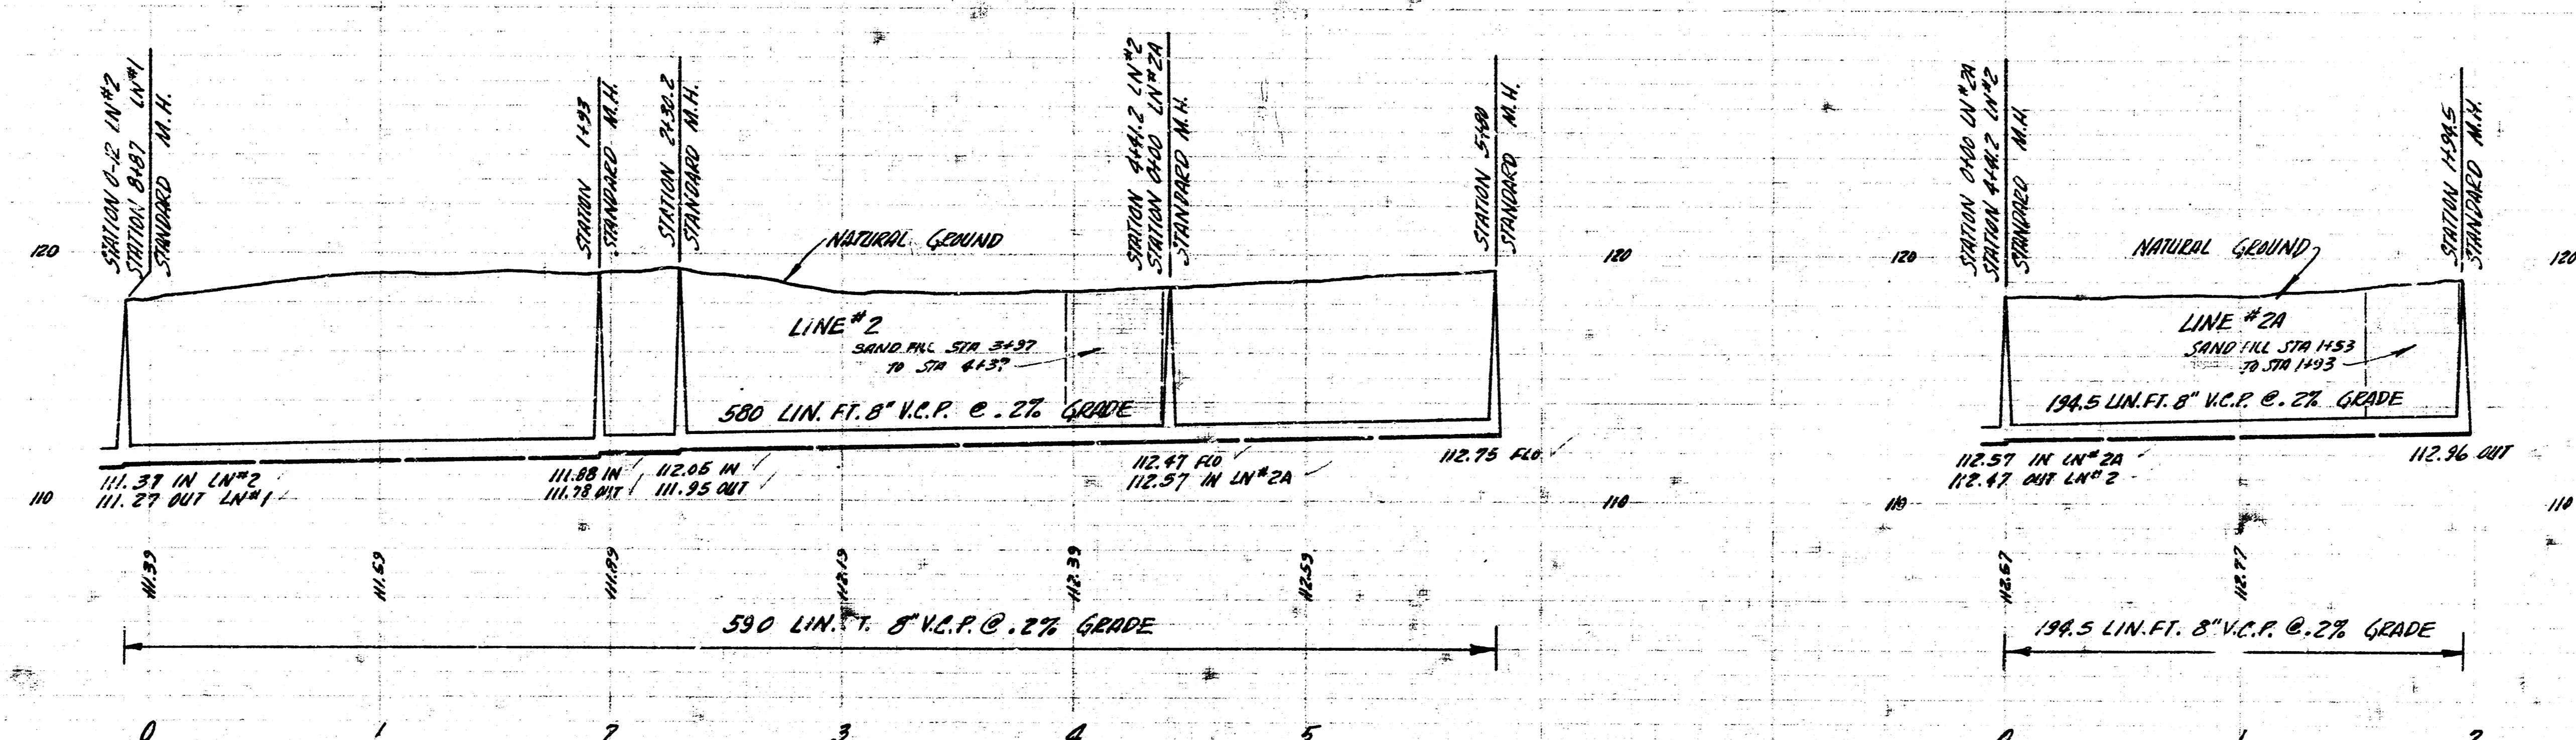

3 LAT 5 SUB 7 SAN SEWER 22
 PROJECT NO C25-84