

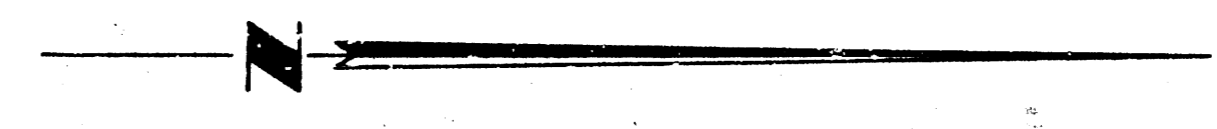


Survey by Adams,  
 Denny & Denny  
 Surveyed by  
 1916

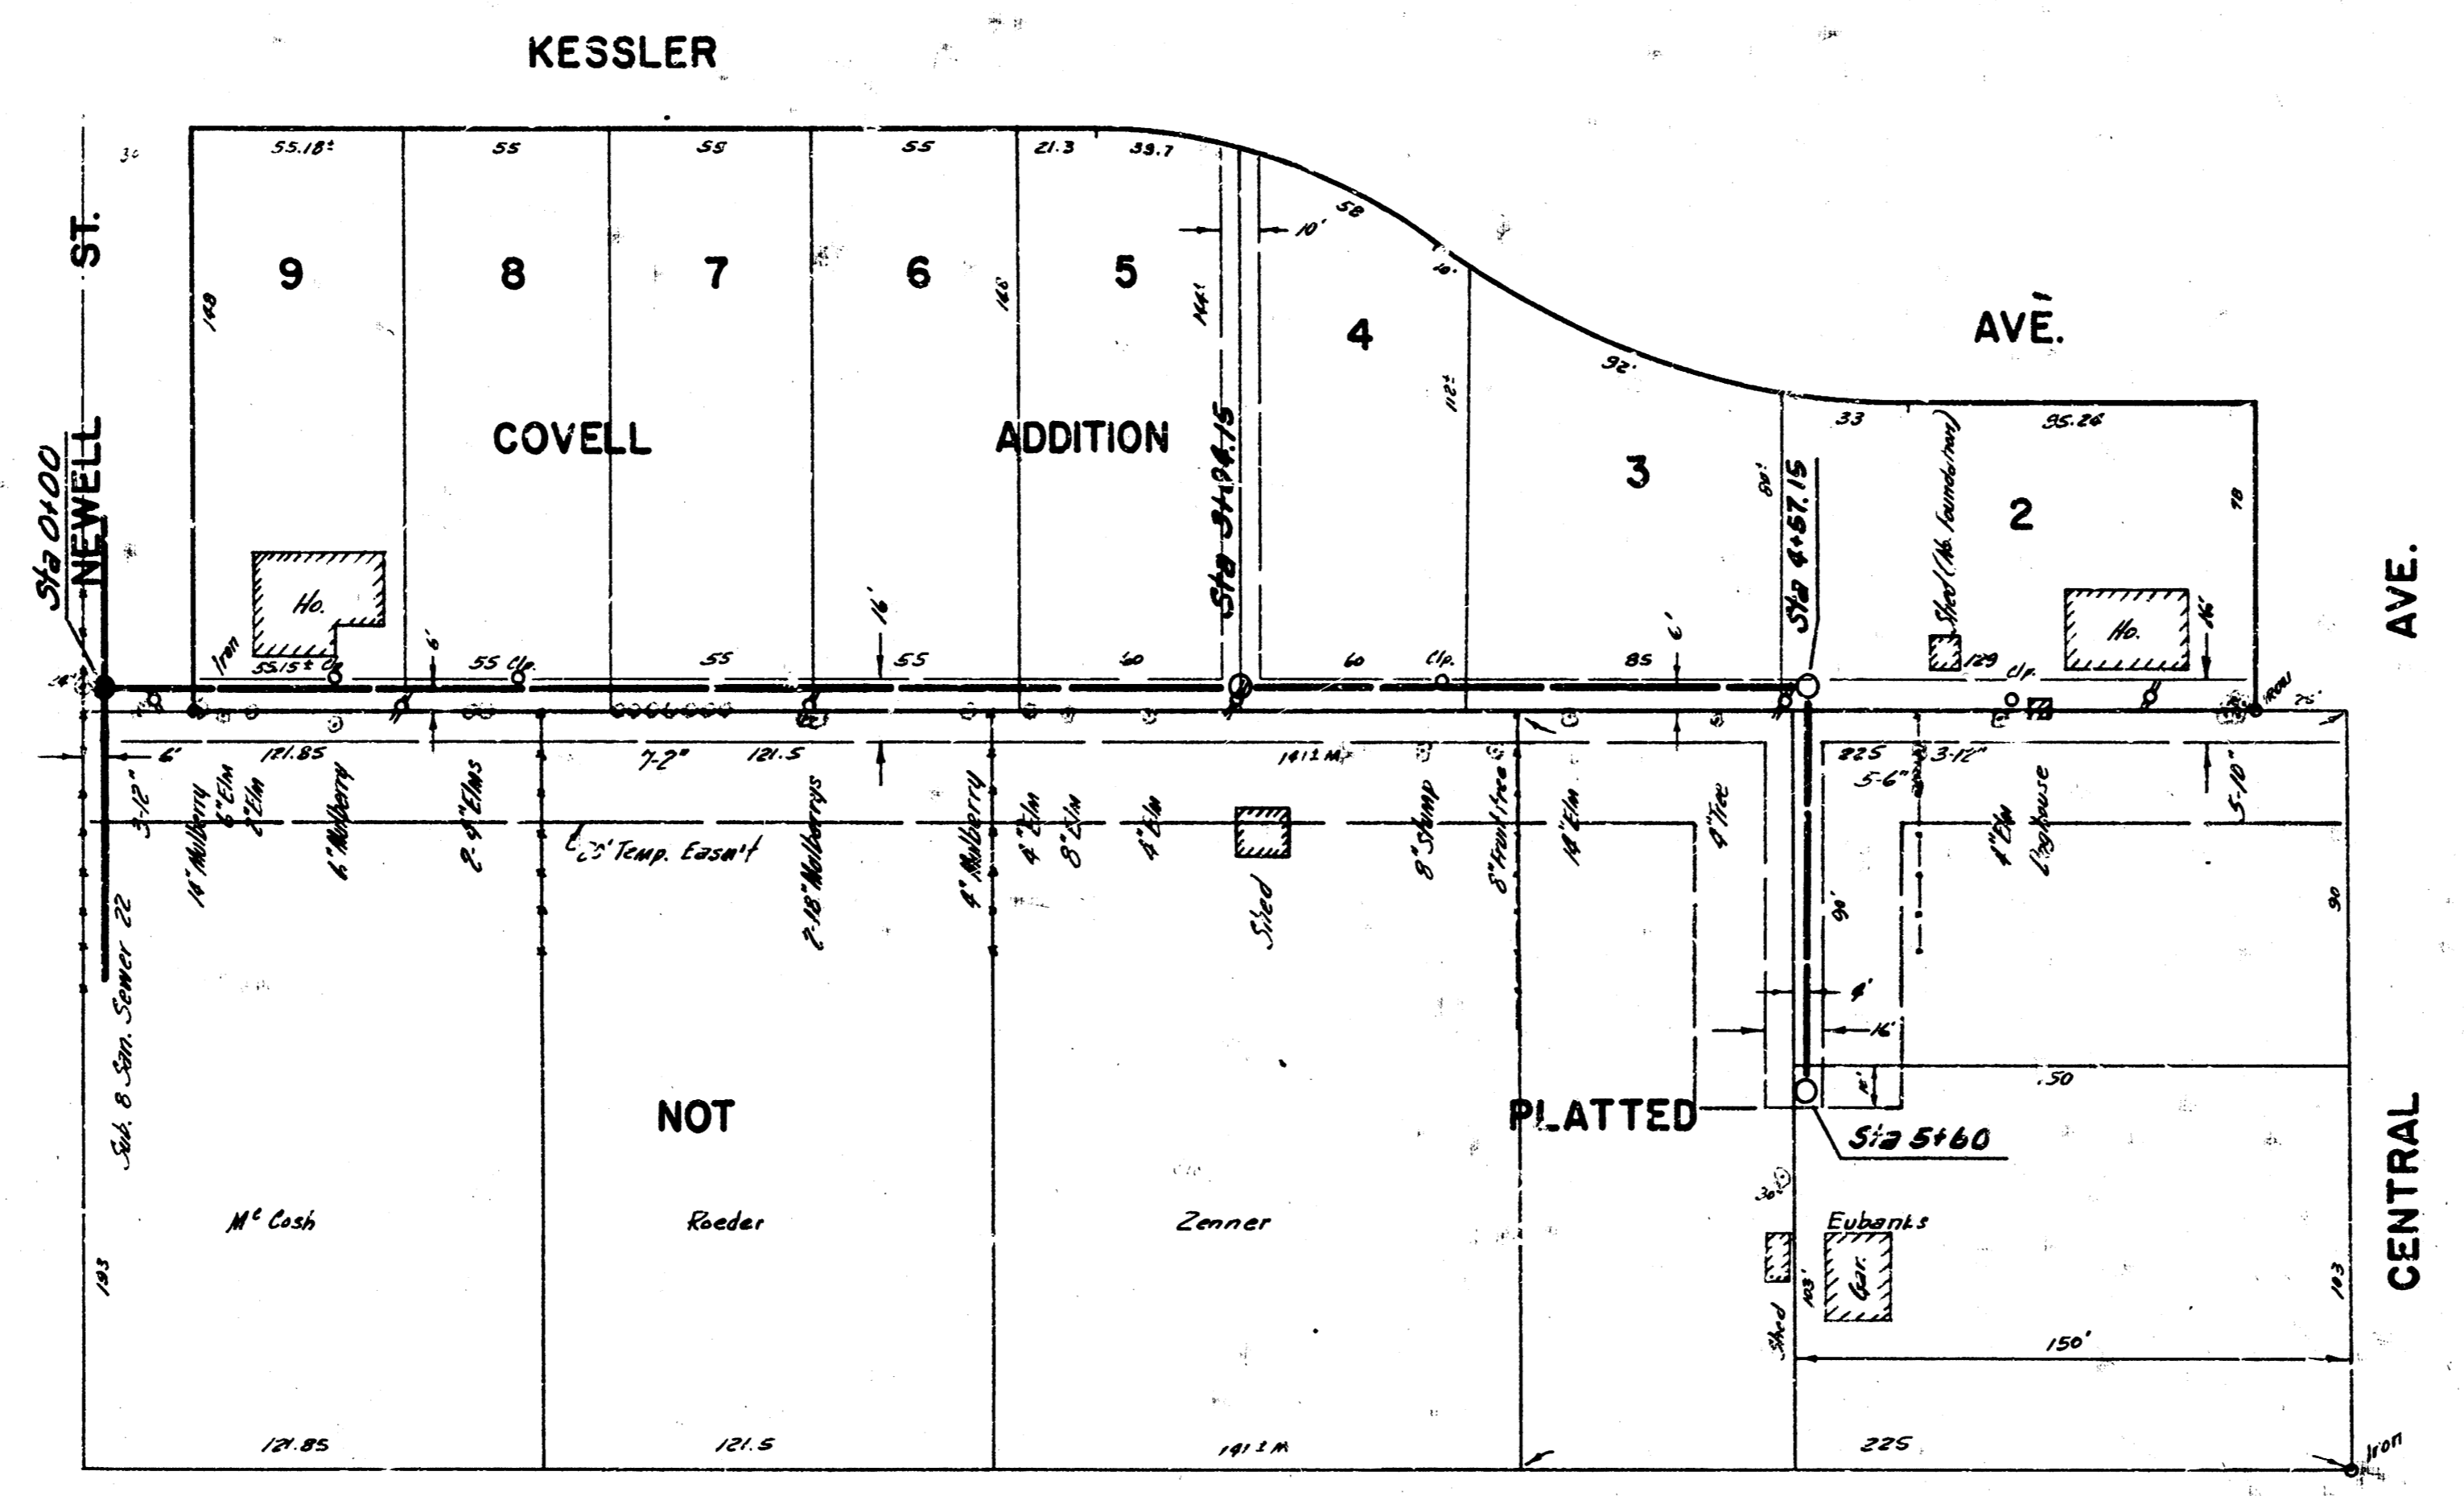

BM. 122.82 NE. Cor. Conc. Park Ho. 361 Knight.  
 BM. 121.74 Step Bench N.S. Pole S.E. Cor. Knight & Central.

Plan Scale 1"=40'  
 Profile Scale 1"=40' Hor, 1"=4' Vertical

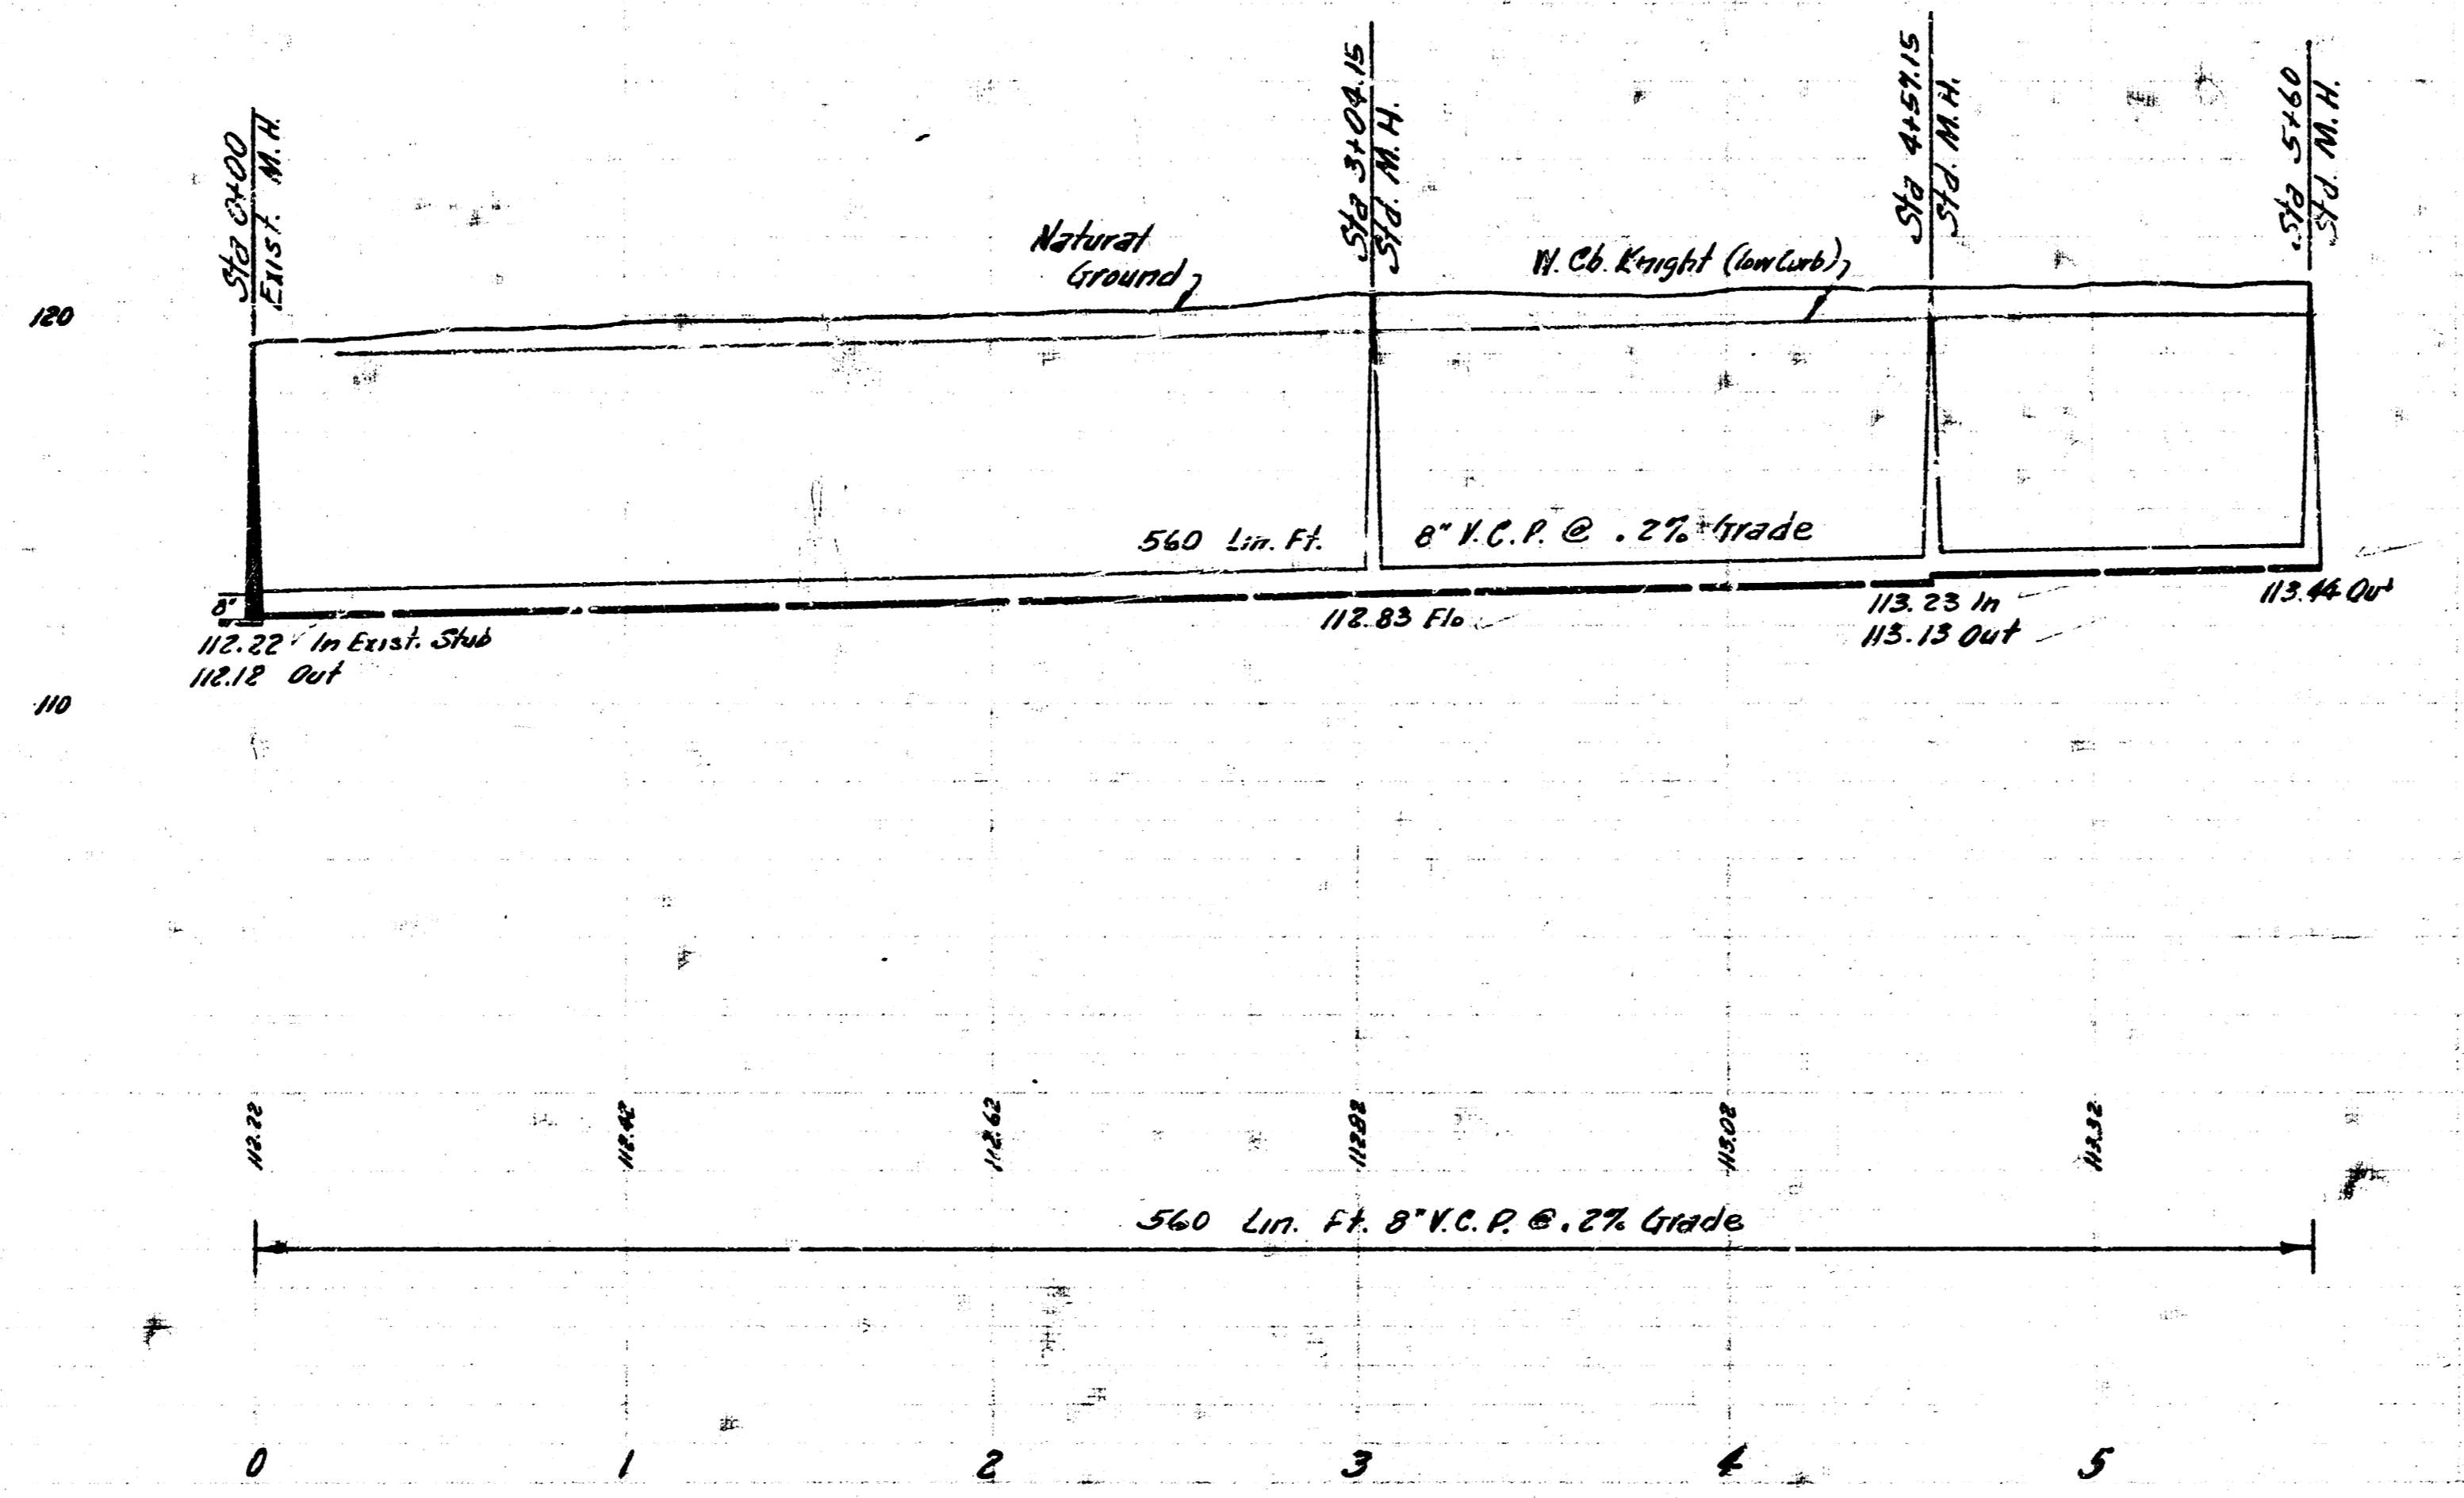

LAT. 2 SUB. 8 SAN. SEWER 22  
 CITY OF WICHITA, KANSAS  
 B.E. SMITH CITY ENGINEER  
 PROJ. NO. C25-39 DATE- DEC. 1956