
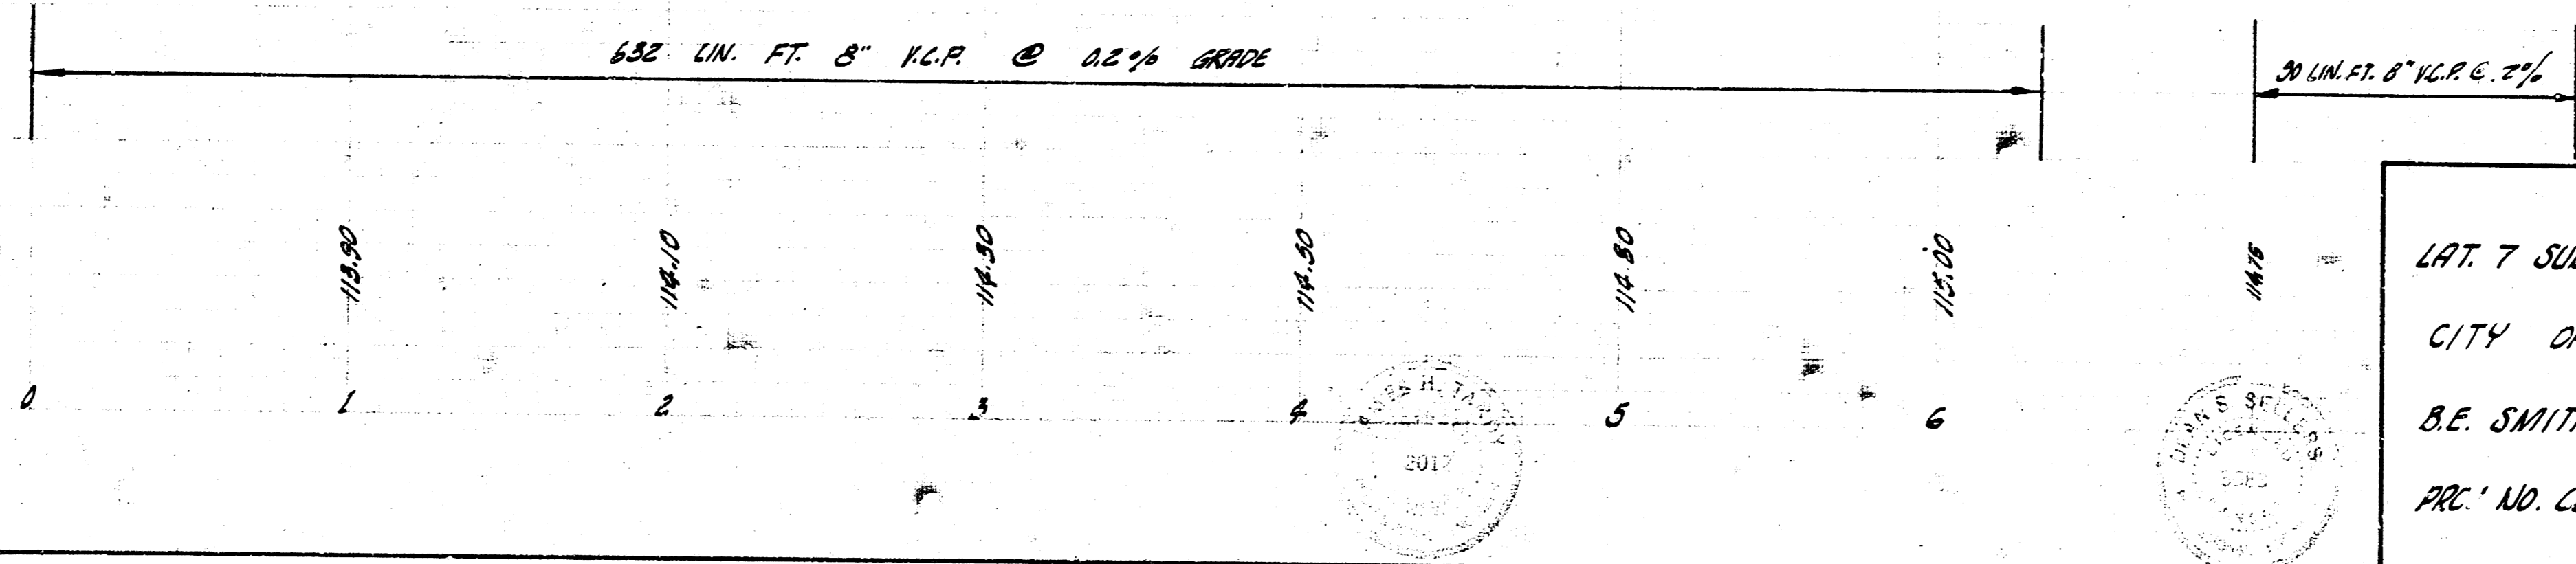


B.M. 120.24 STEP BENCH U.S. POWER POLE NW COR. ST. THERESA & ST. LOUIS

PLAN SCALE 1" = 40'  
PROFILE SCALE 1" = 4' HOR, 1" = 4' VERTICAL

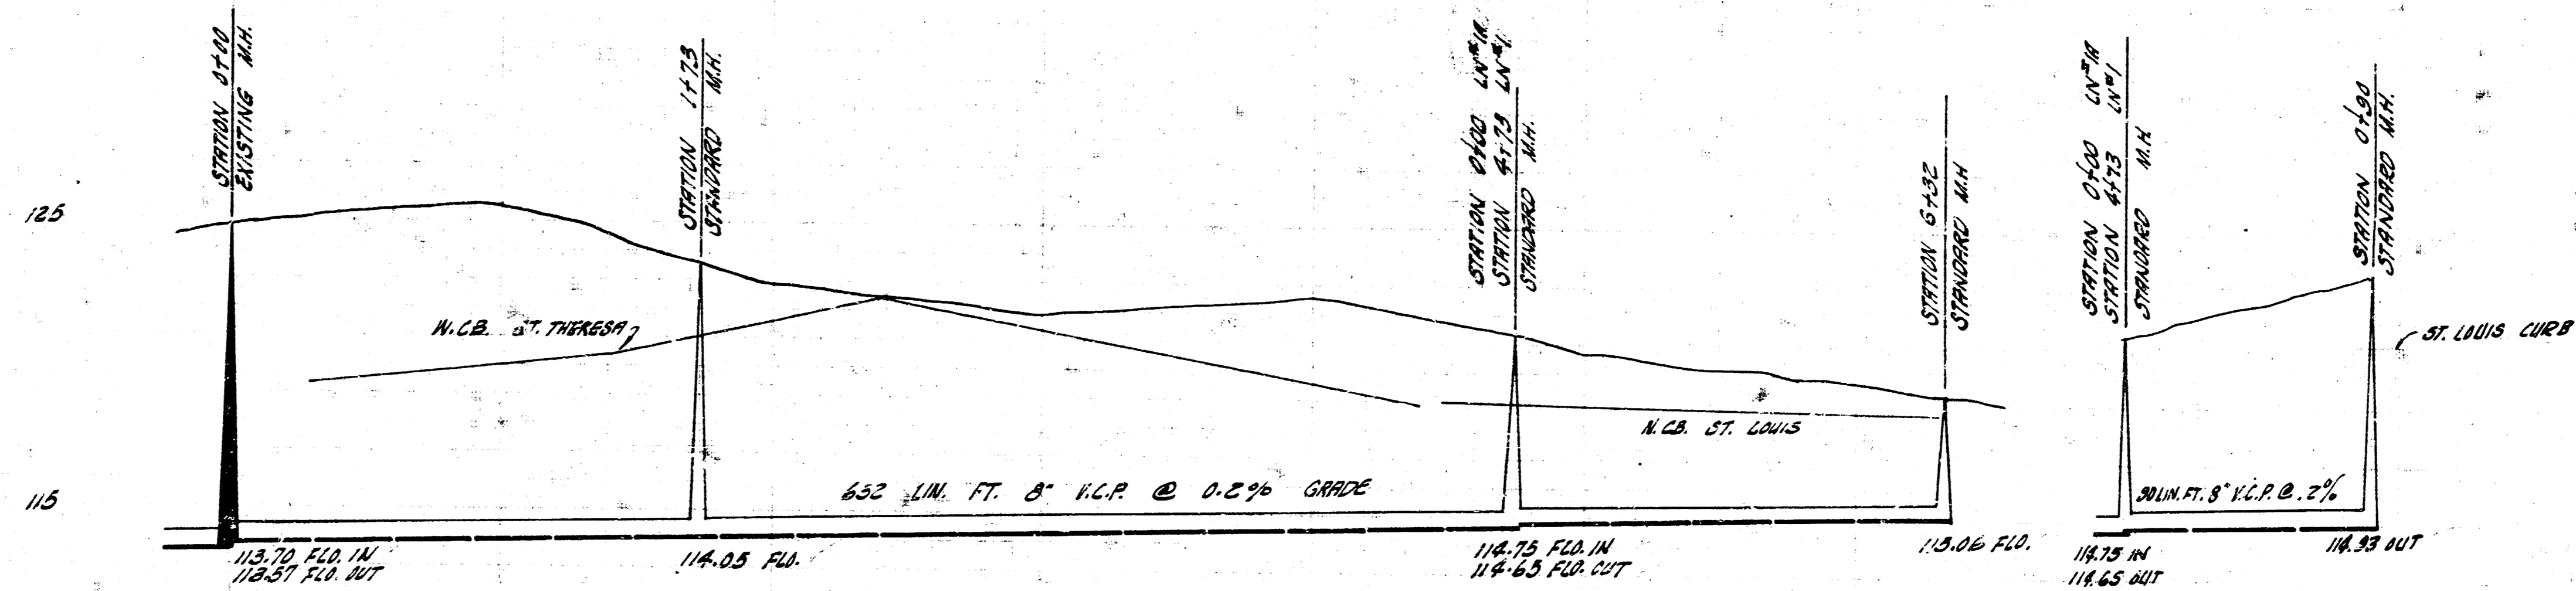

LAT. 7 SUB. B SANITARY SEWER 22  
CITY OF WICHITA, KANSAS  
B.E. SMITH CITY ENGINEER  
PRC. NO. C20-27 DATE - SEPT 1958