



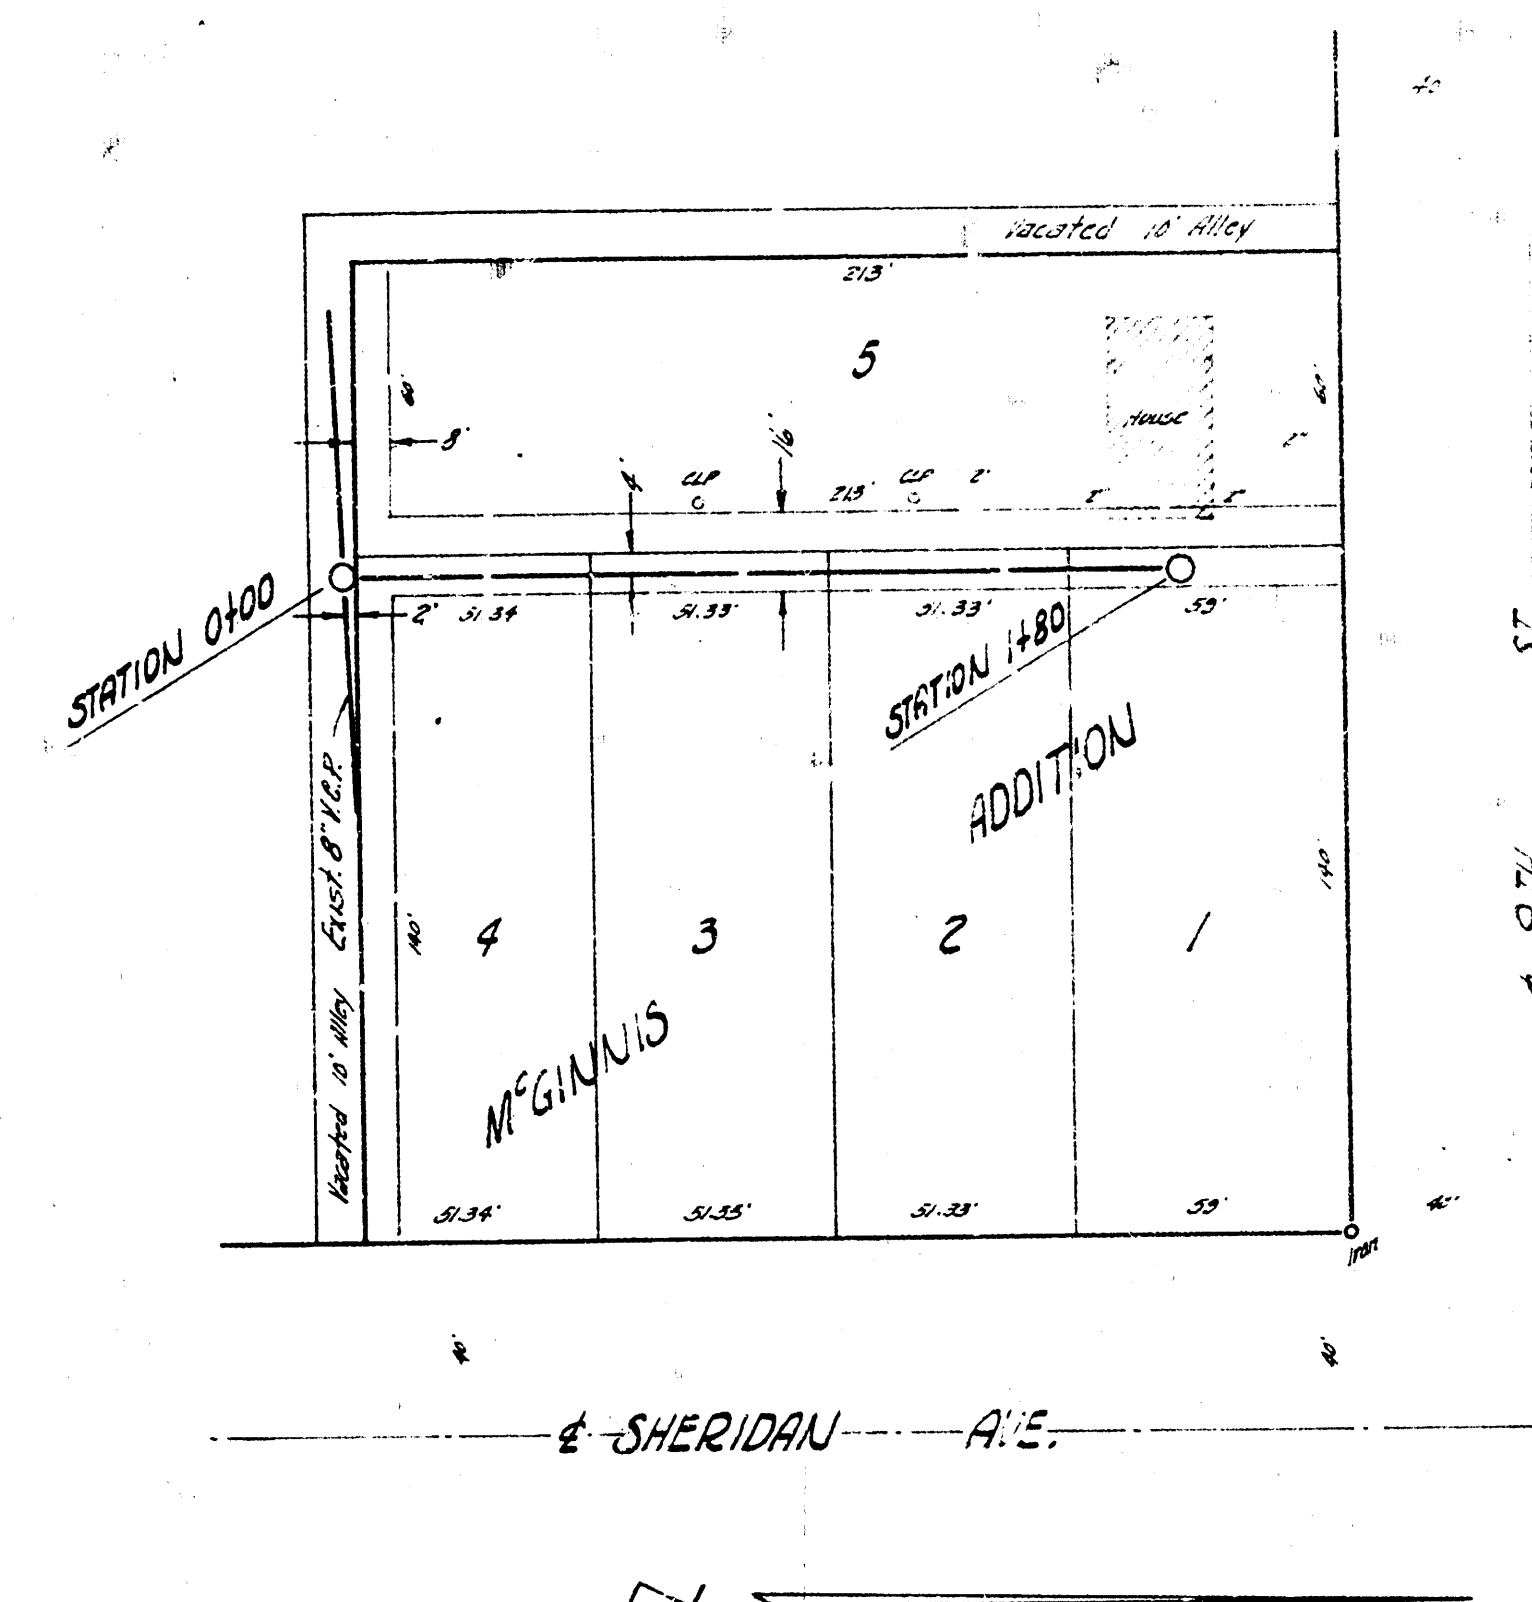

SEE SHEET 22 FOR
PLAN AND PROFILE
OF SHERIDAN ST.

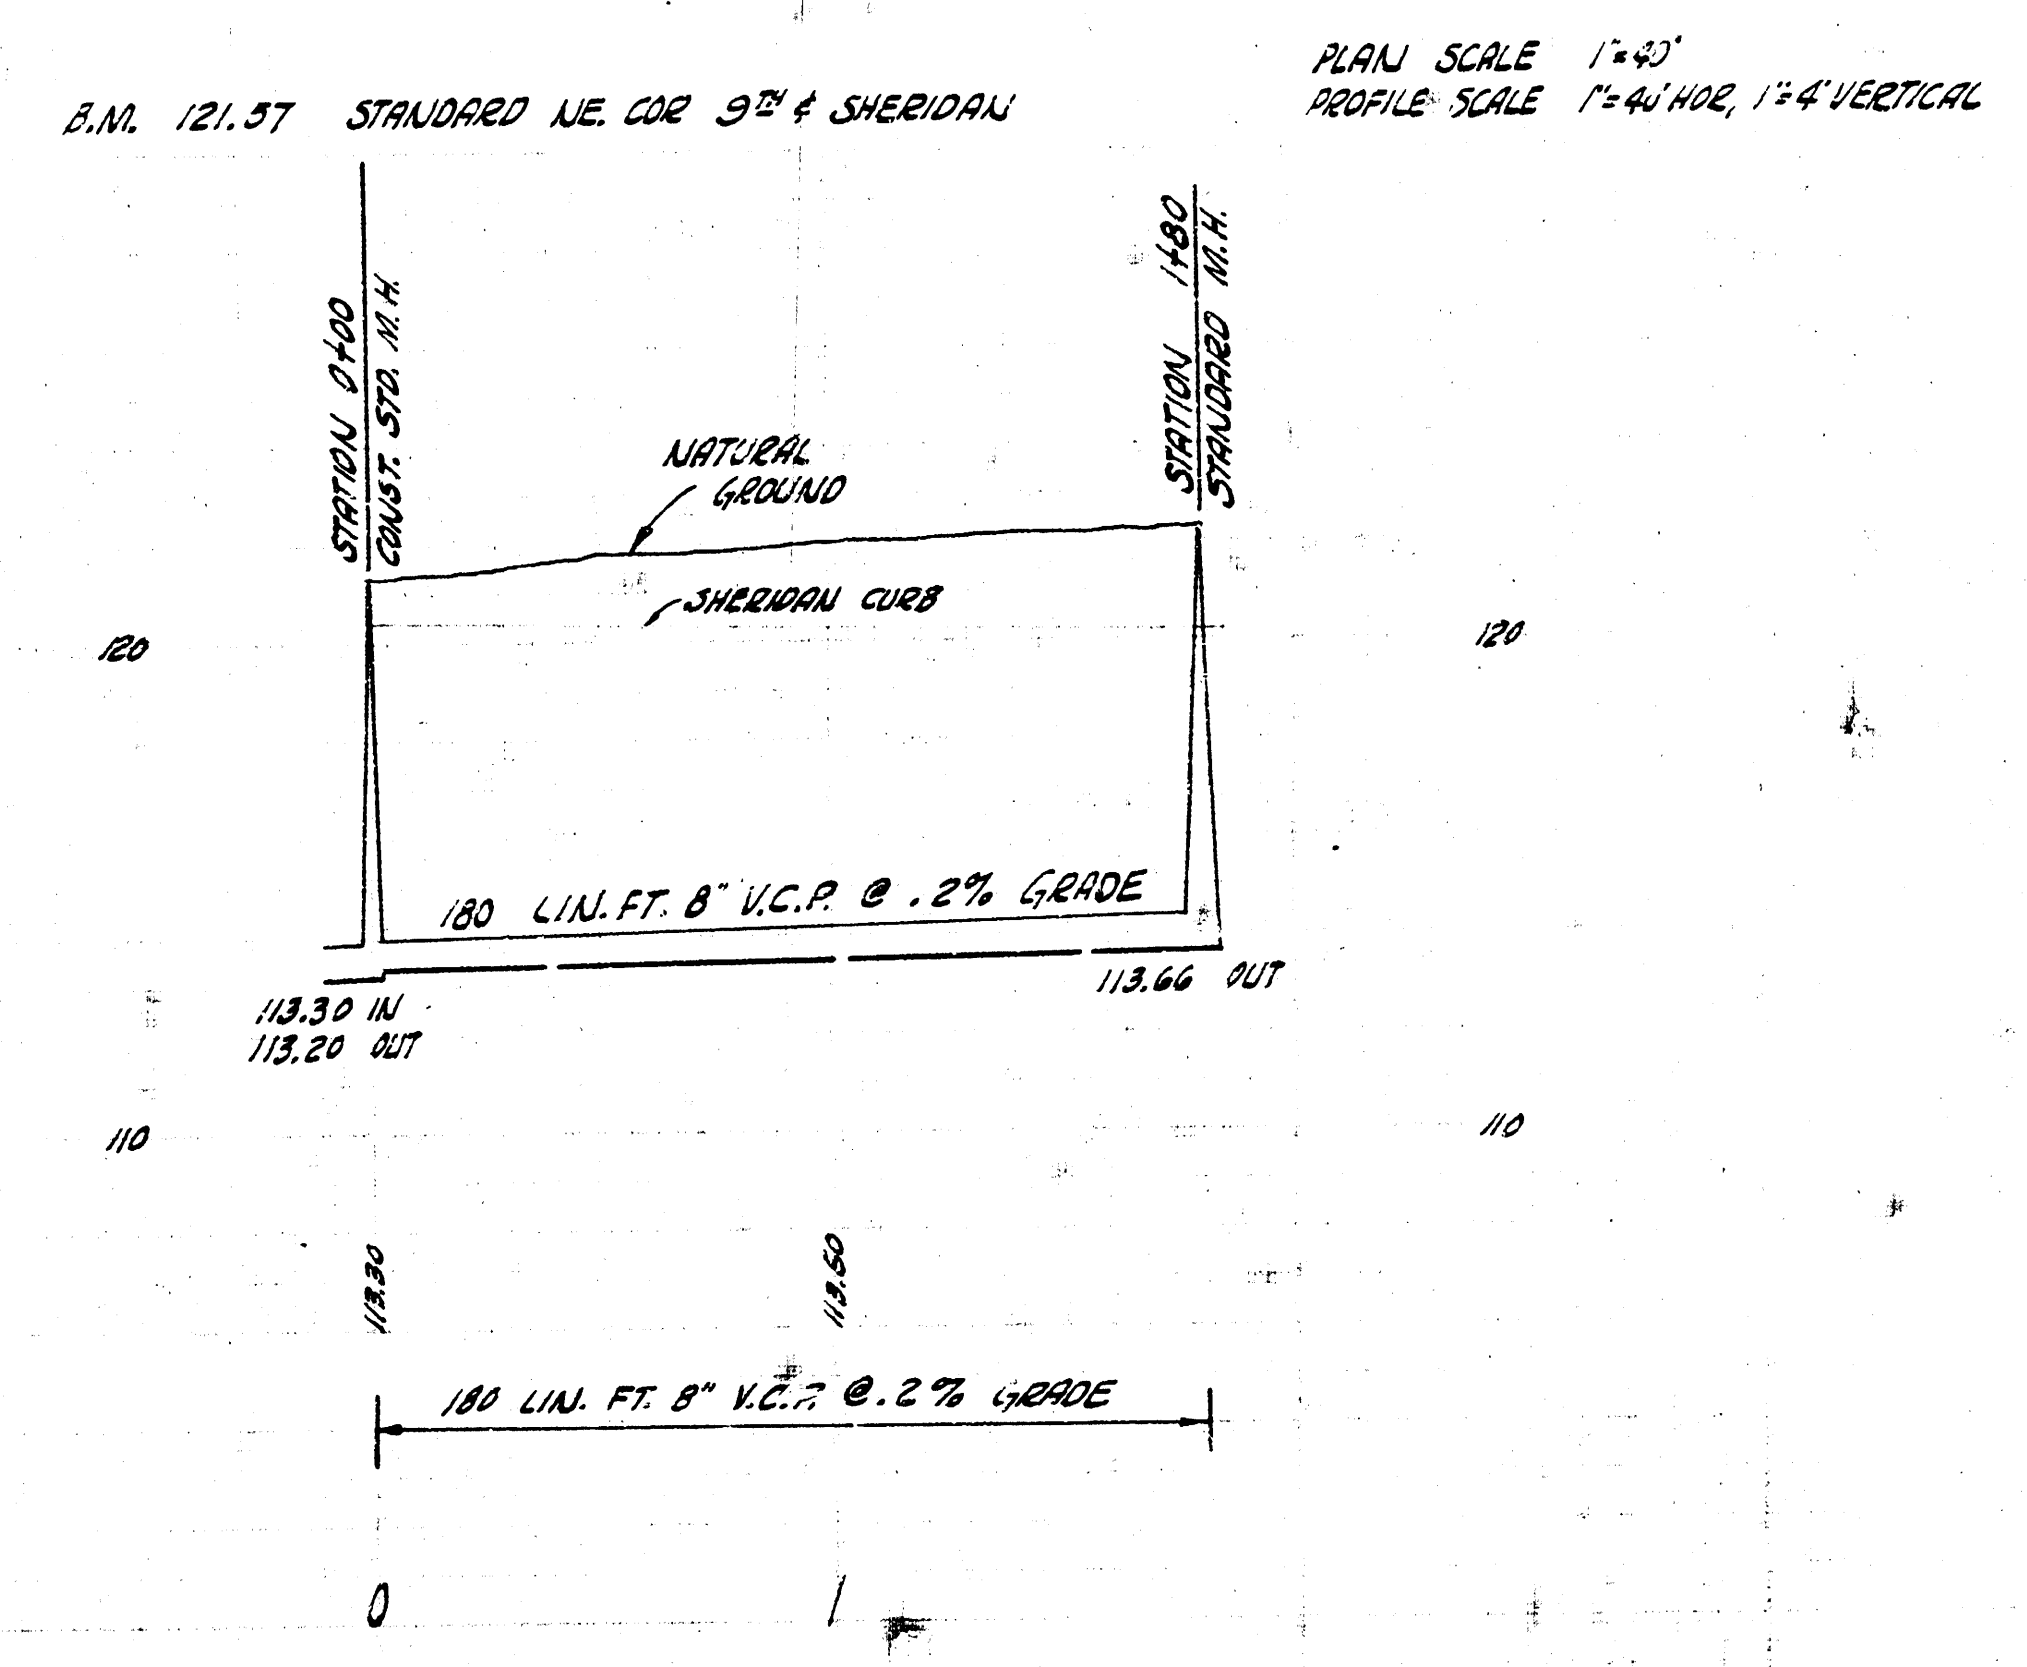

SUB. LAT. 1 LAT. 8 SUB. 9 SAN. SEWER 22
CITY OF WICHITA, KANSAS
B.E. SMITH CITY ENGINEER
PROJ. NO. C27-113 DATE: FEB 1963