




Survey By: J. Young  
 Drawn By: D. Denny  
 Checked By:  
 Date:

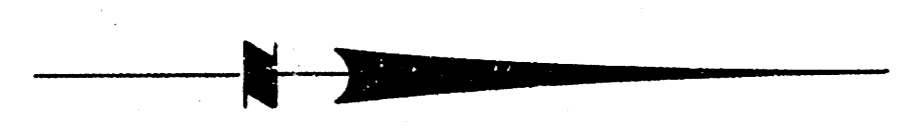

B.M. 123.14 U. RIM M.H. N.S. 10TH. BET. HIGH & GOW

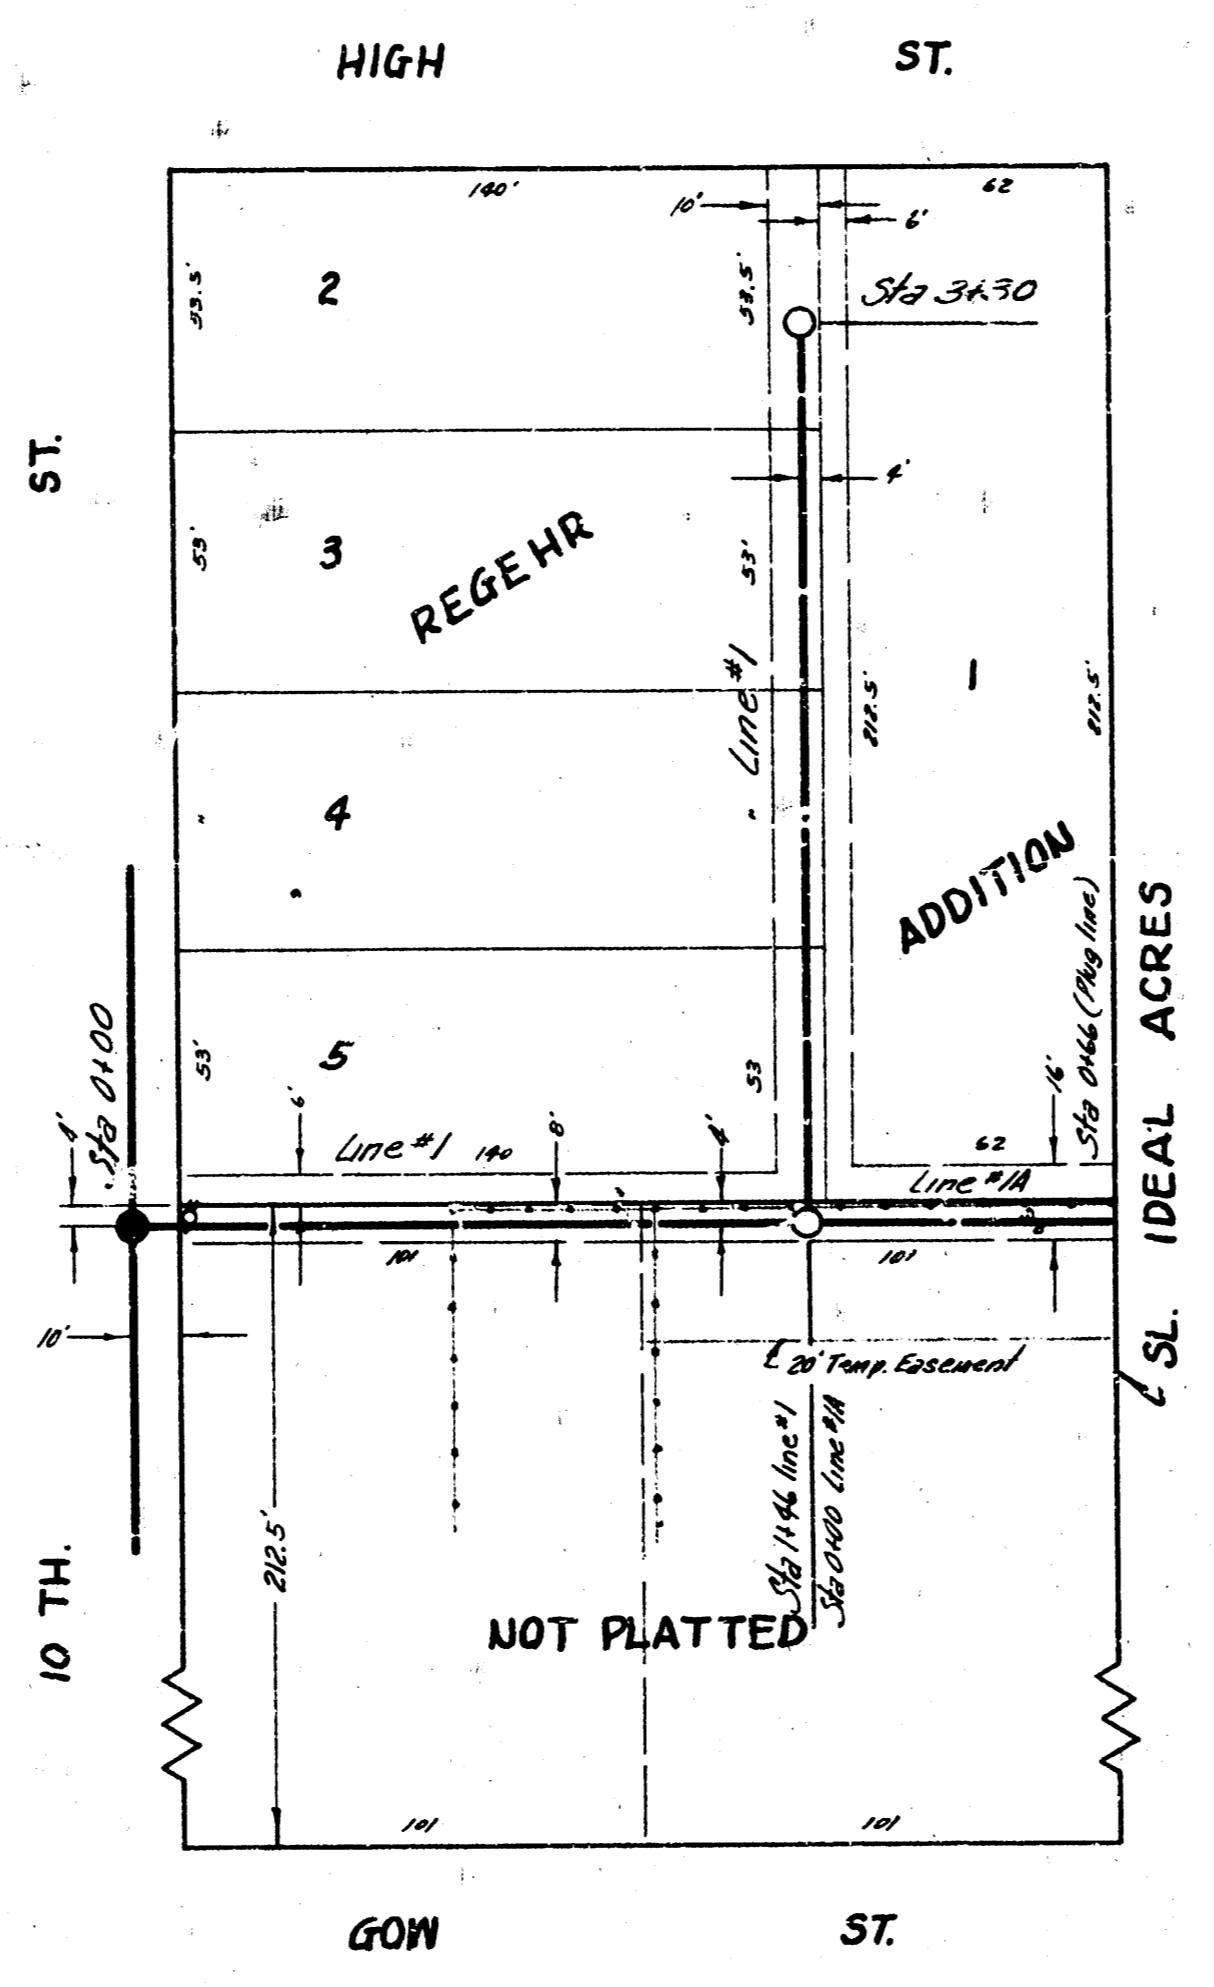

\* PLAN SCALE 1" = 40'  
 PROFILE SCALE 1" = 40' HOR, 1" = 4' VERT.

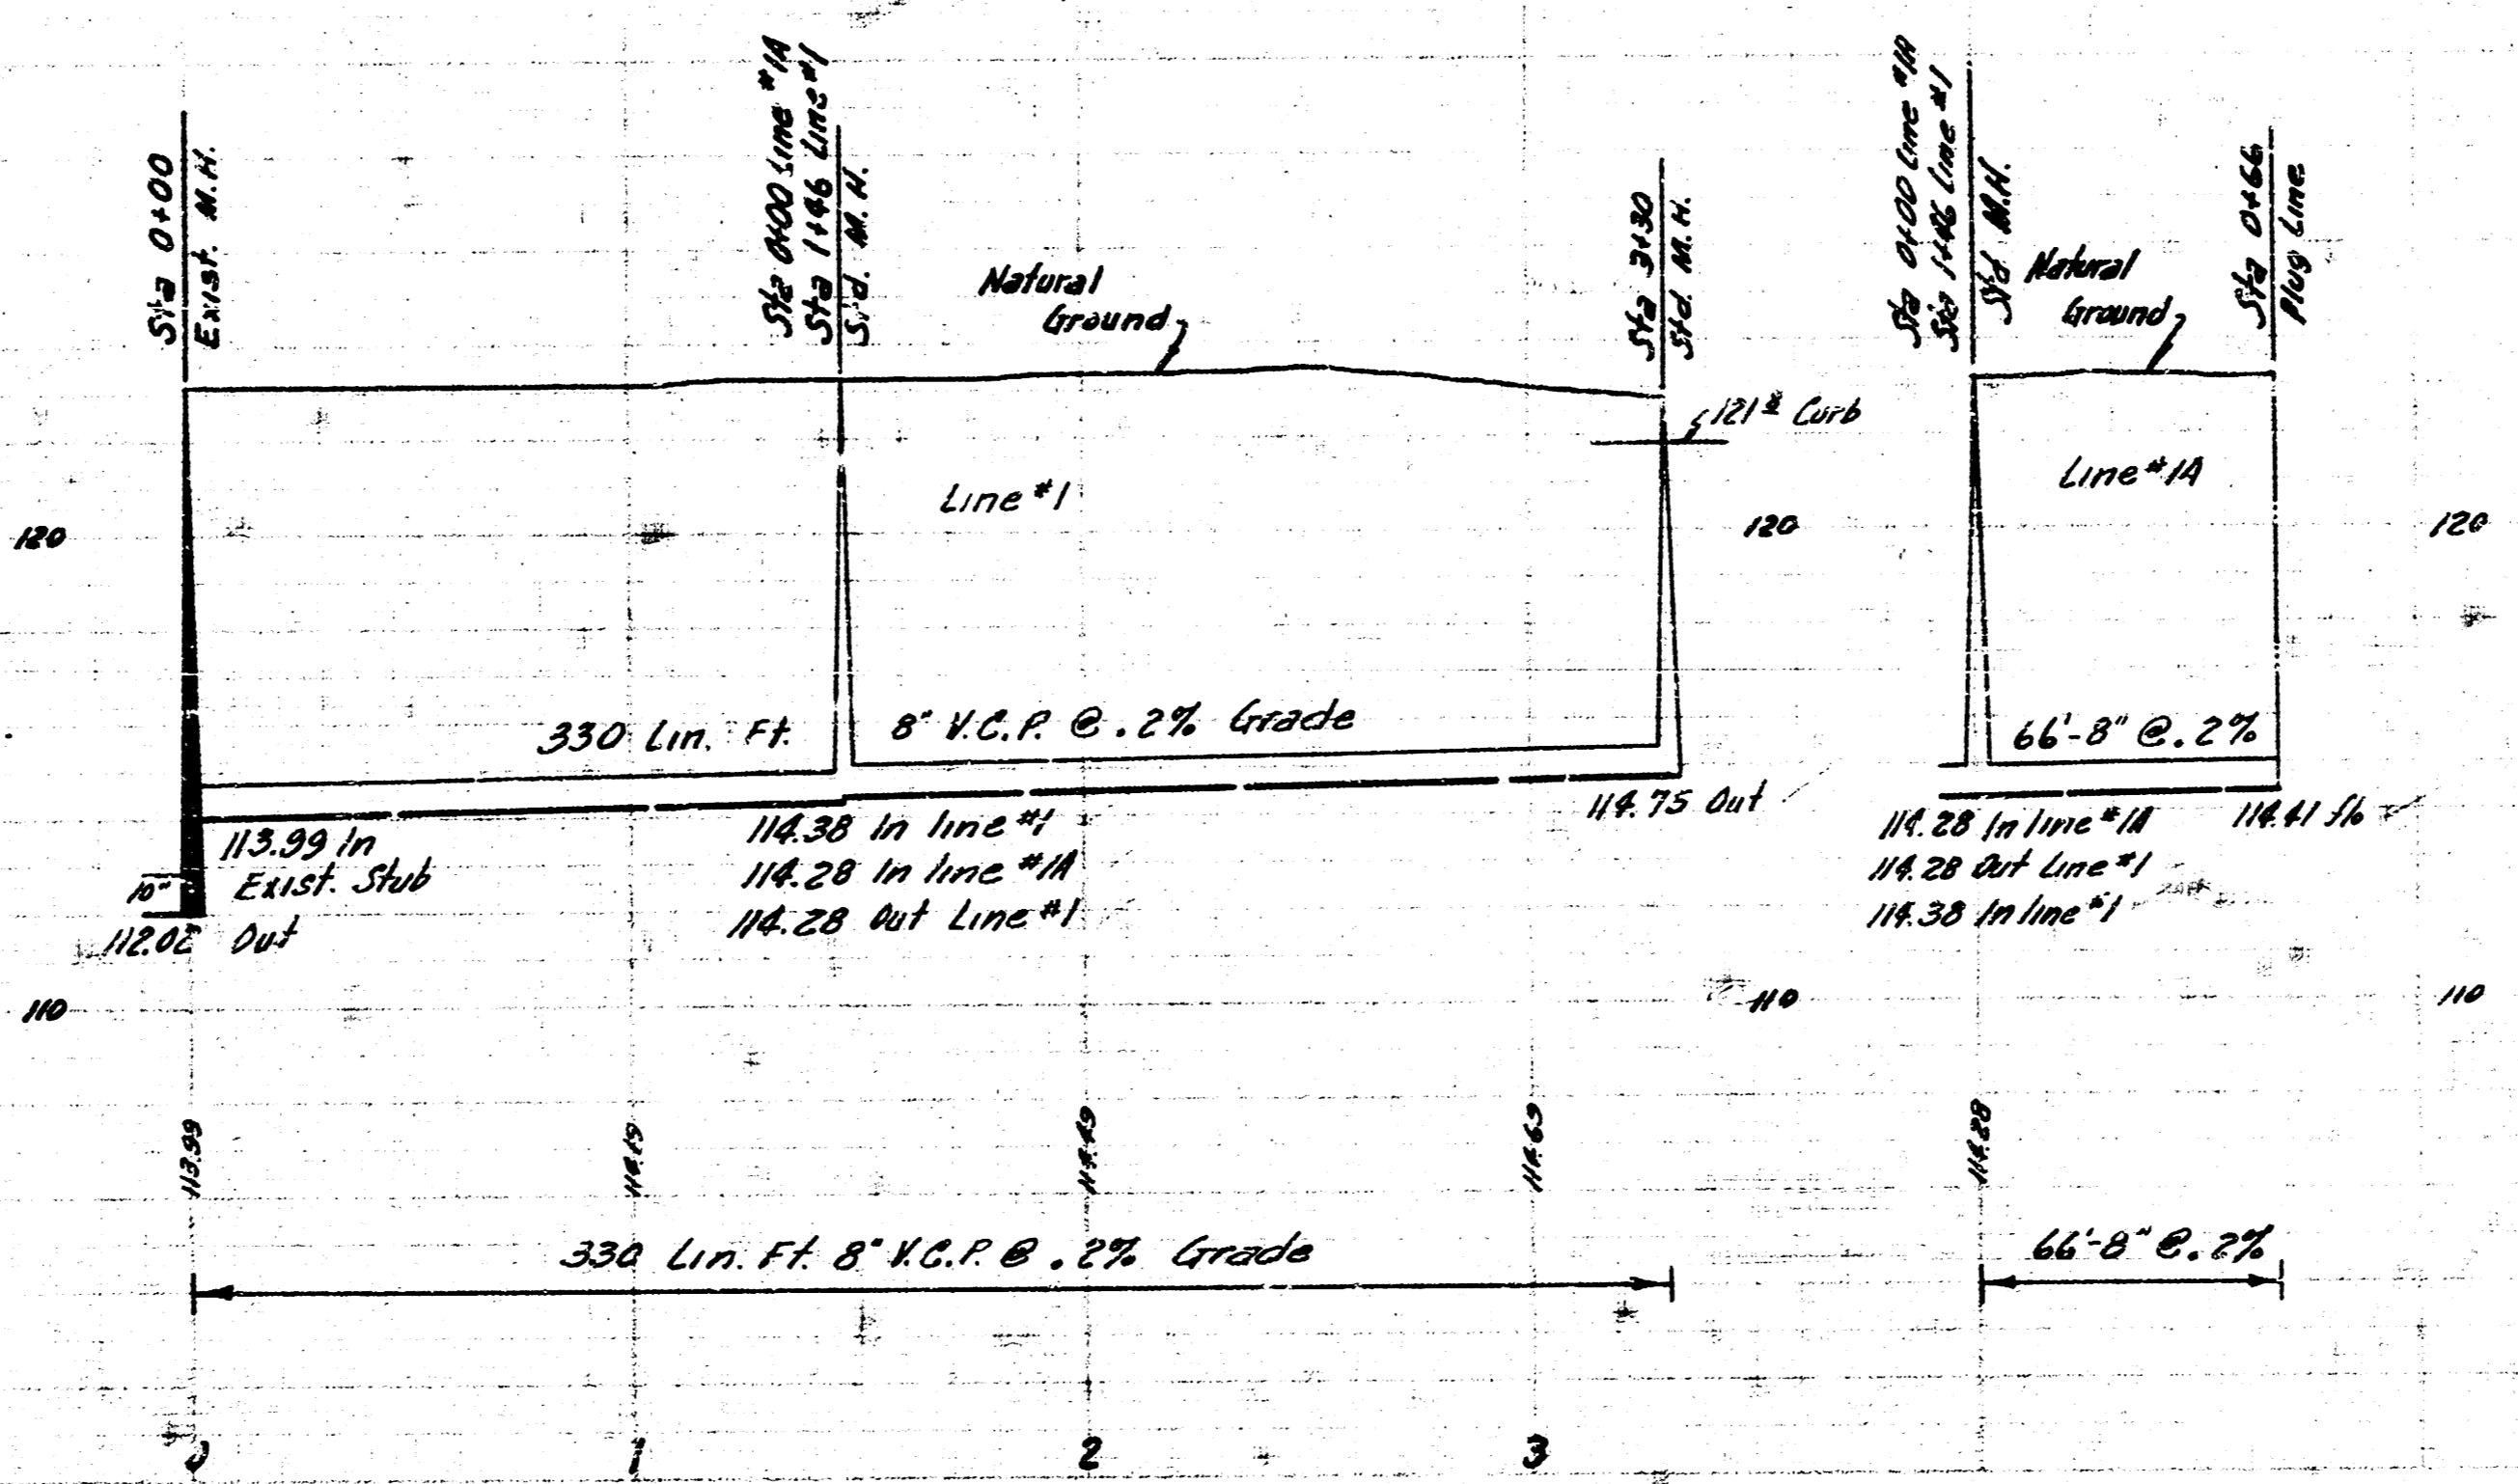

LAT. II SUB. 9 SAN. SEWER 22  
 CITY OF WICHITA, KANSAS  
 B.E. SMITH CITY ENGINEER  
 PROJ. UO. C26-100 DATE-DEC. 1952

