



Survey by - Hanson Book 144
Checked by - Jany
Date

LOCATION MAP
LAT. 4 SUB. 10 SAN. SEWER 22
CITY OF WICHITA, KANSAS
B.E. SMITH CITY ENGINEER PROJ. NO. C26-40

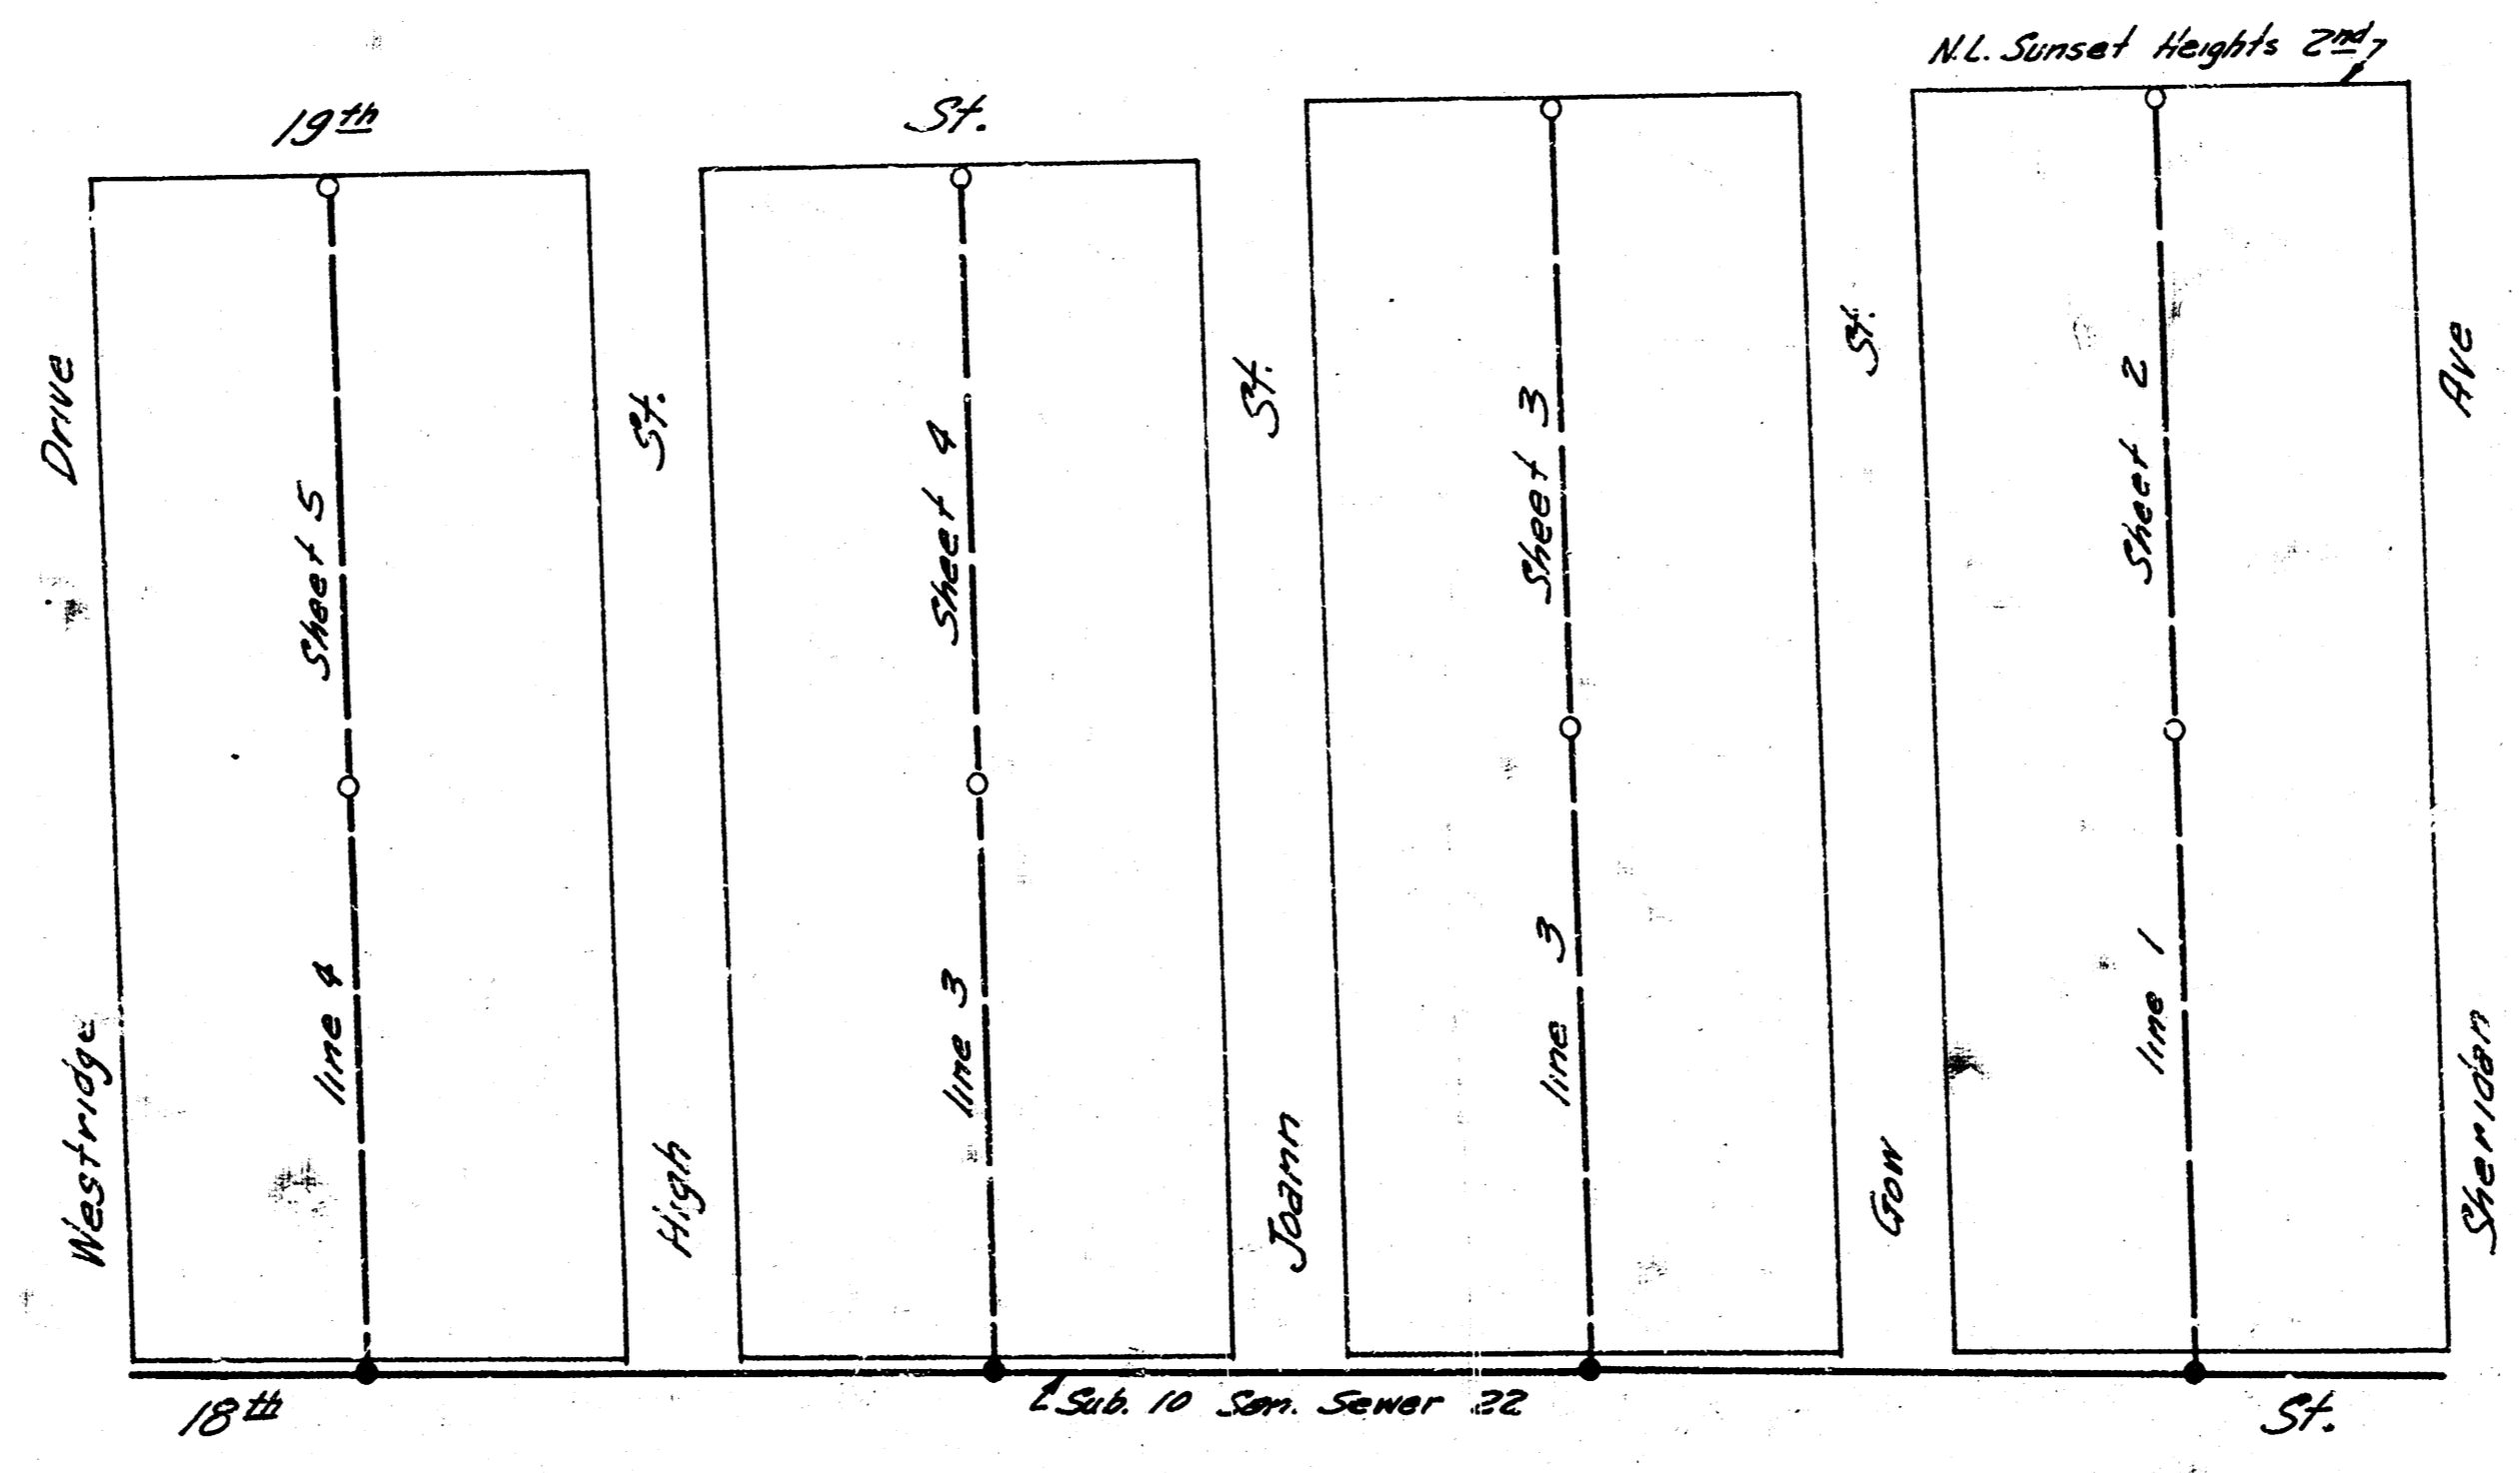


Lat. 4 Sub. 10 San. Sewer 22
Project No. C26-40 Sheet 1 of 5


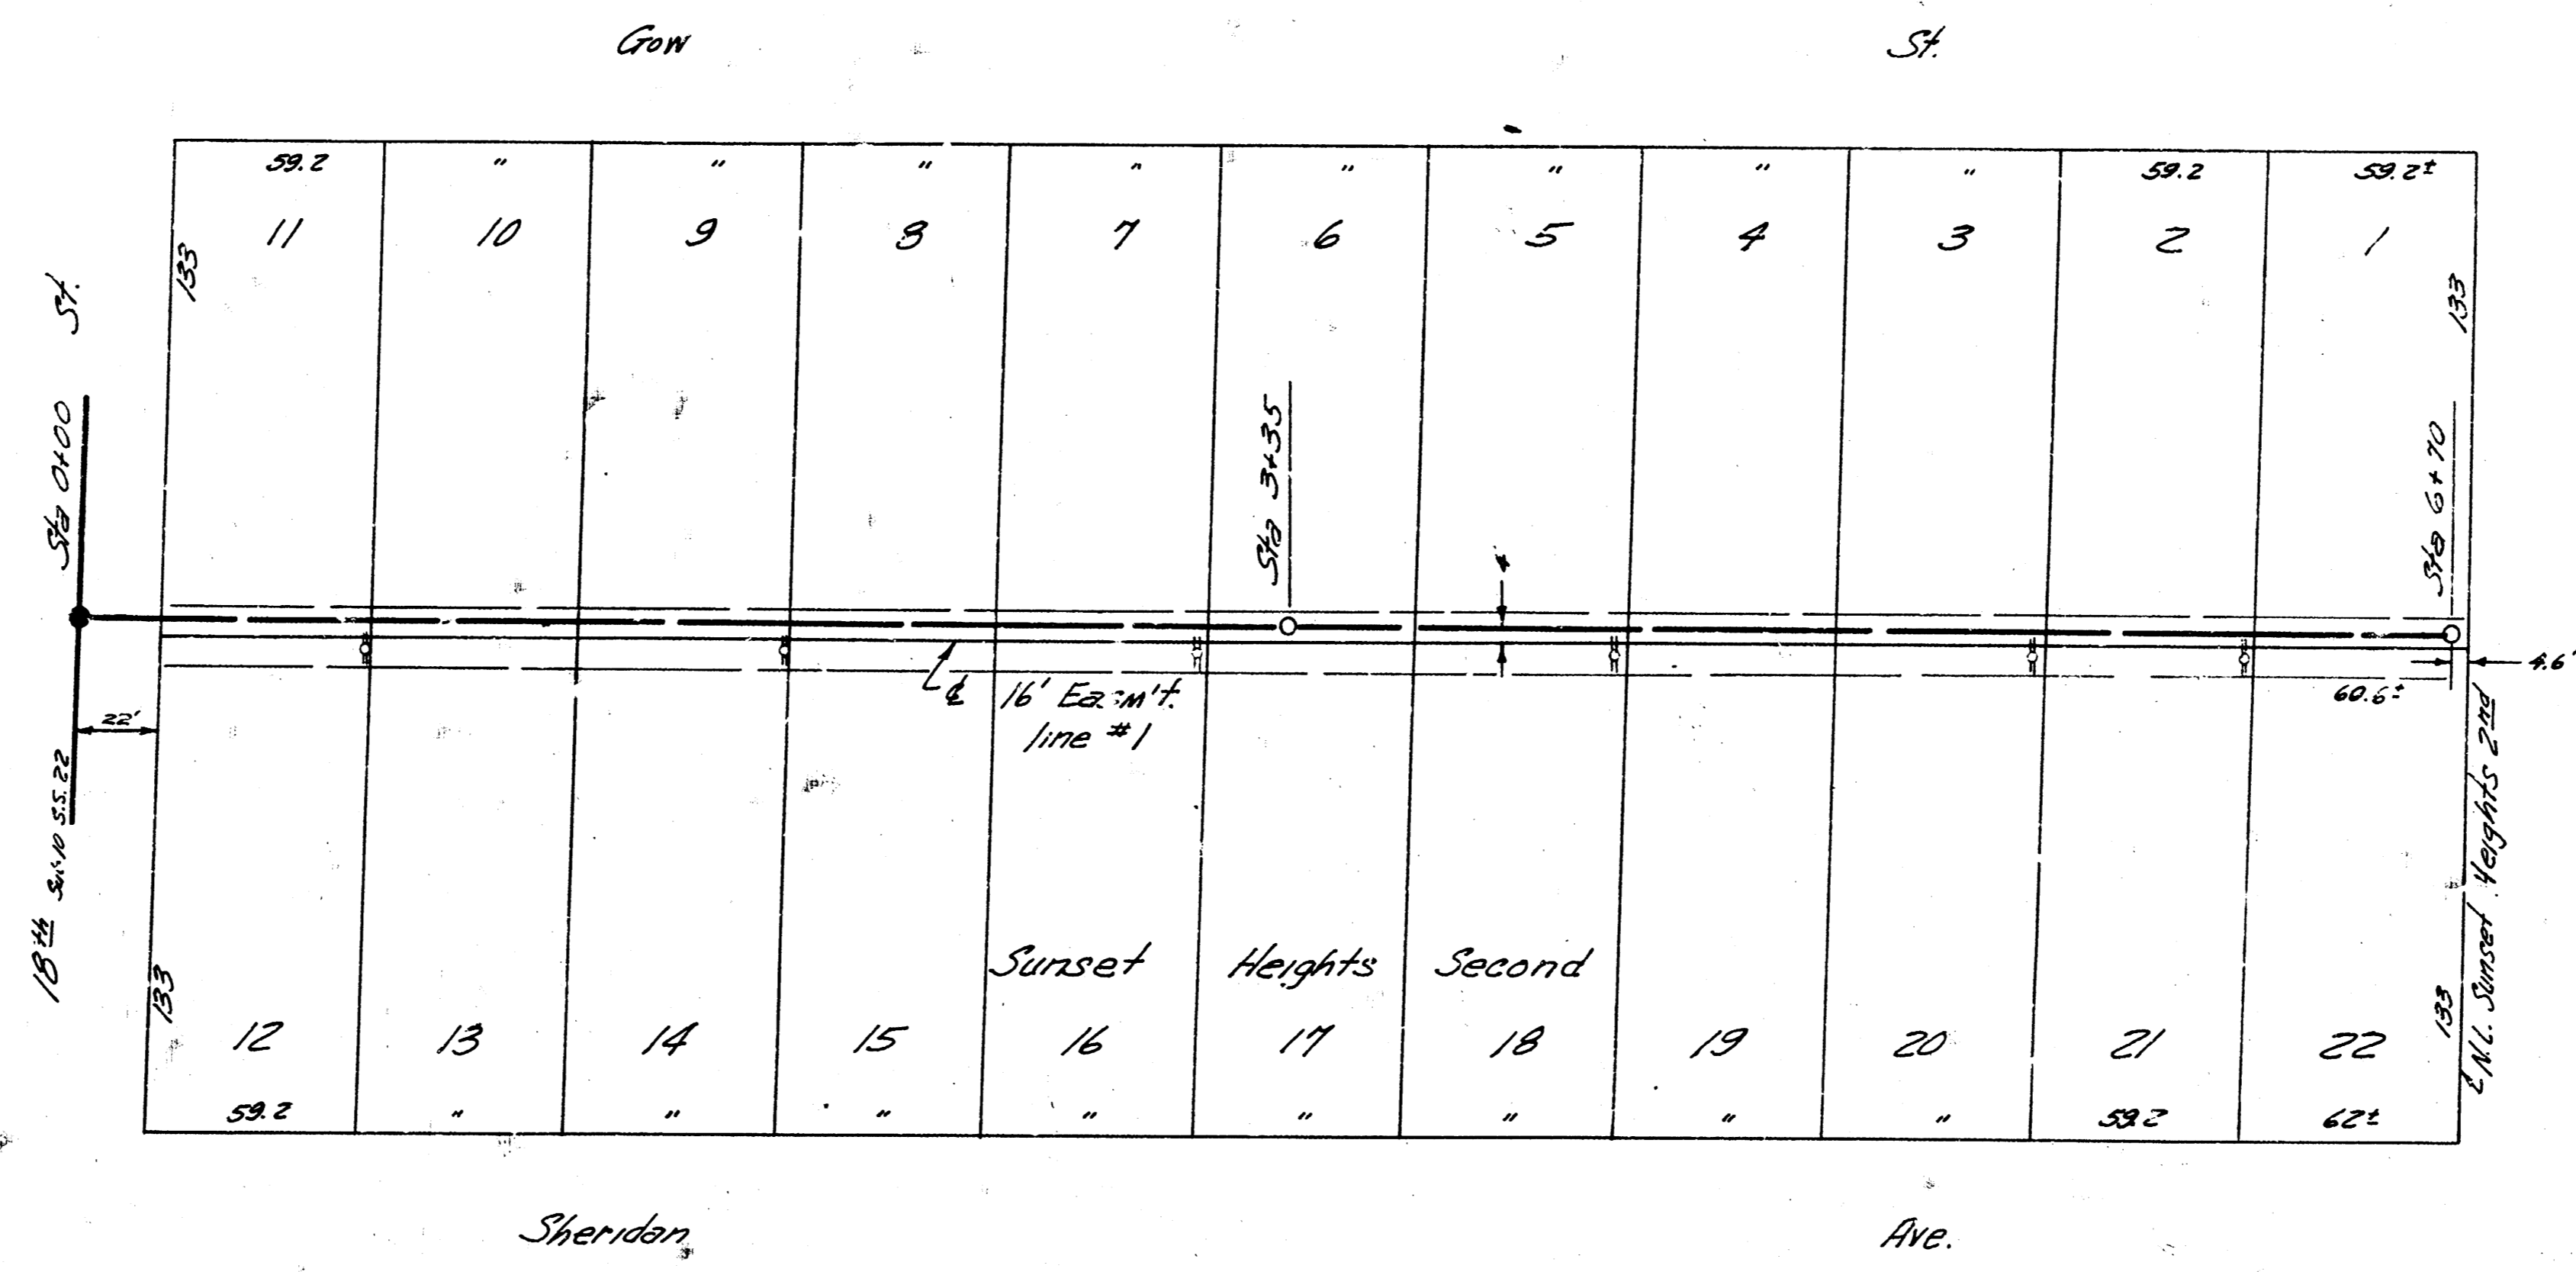


B.M. 128.40 S.E. Cor. Porch Ho. #1901 Sheridan. N.W. Cor. 18th & Sheridan



Plan Scale 1"=40'
Profile Scale 1"=40' Hor, 1"=4' Vertical

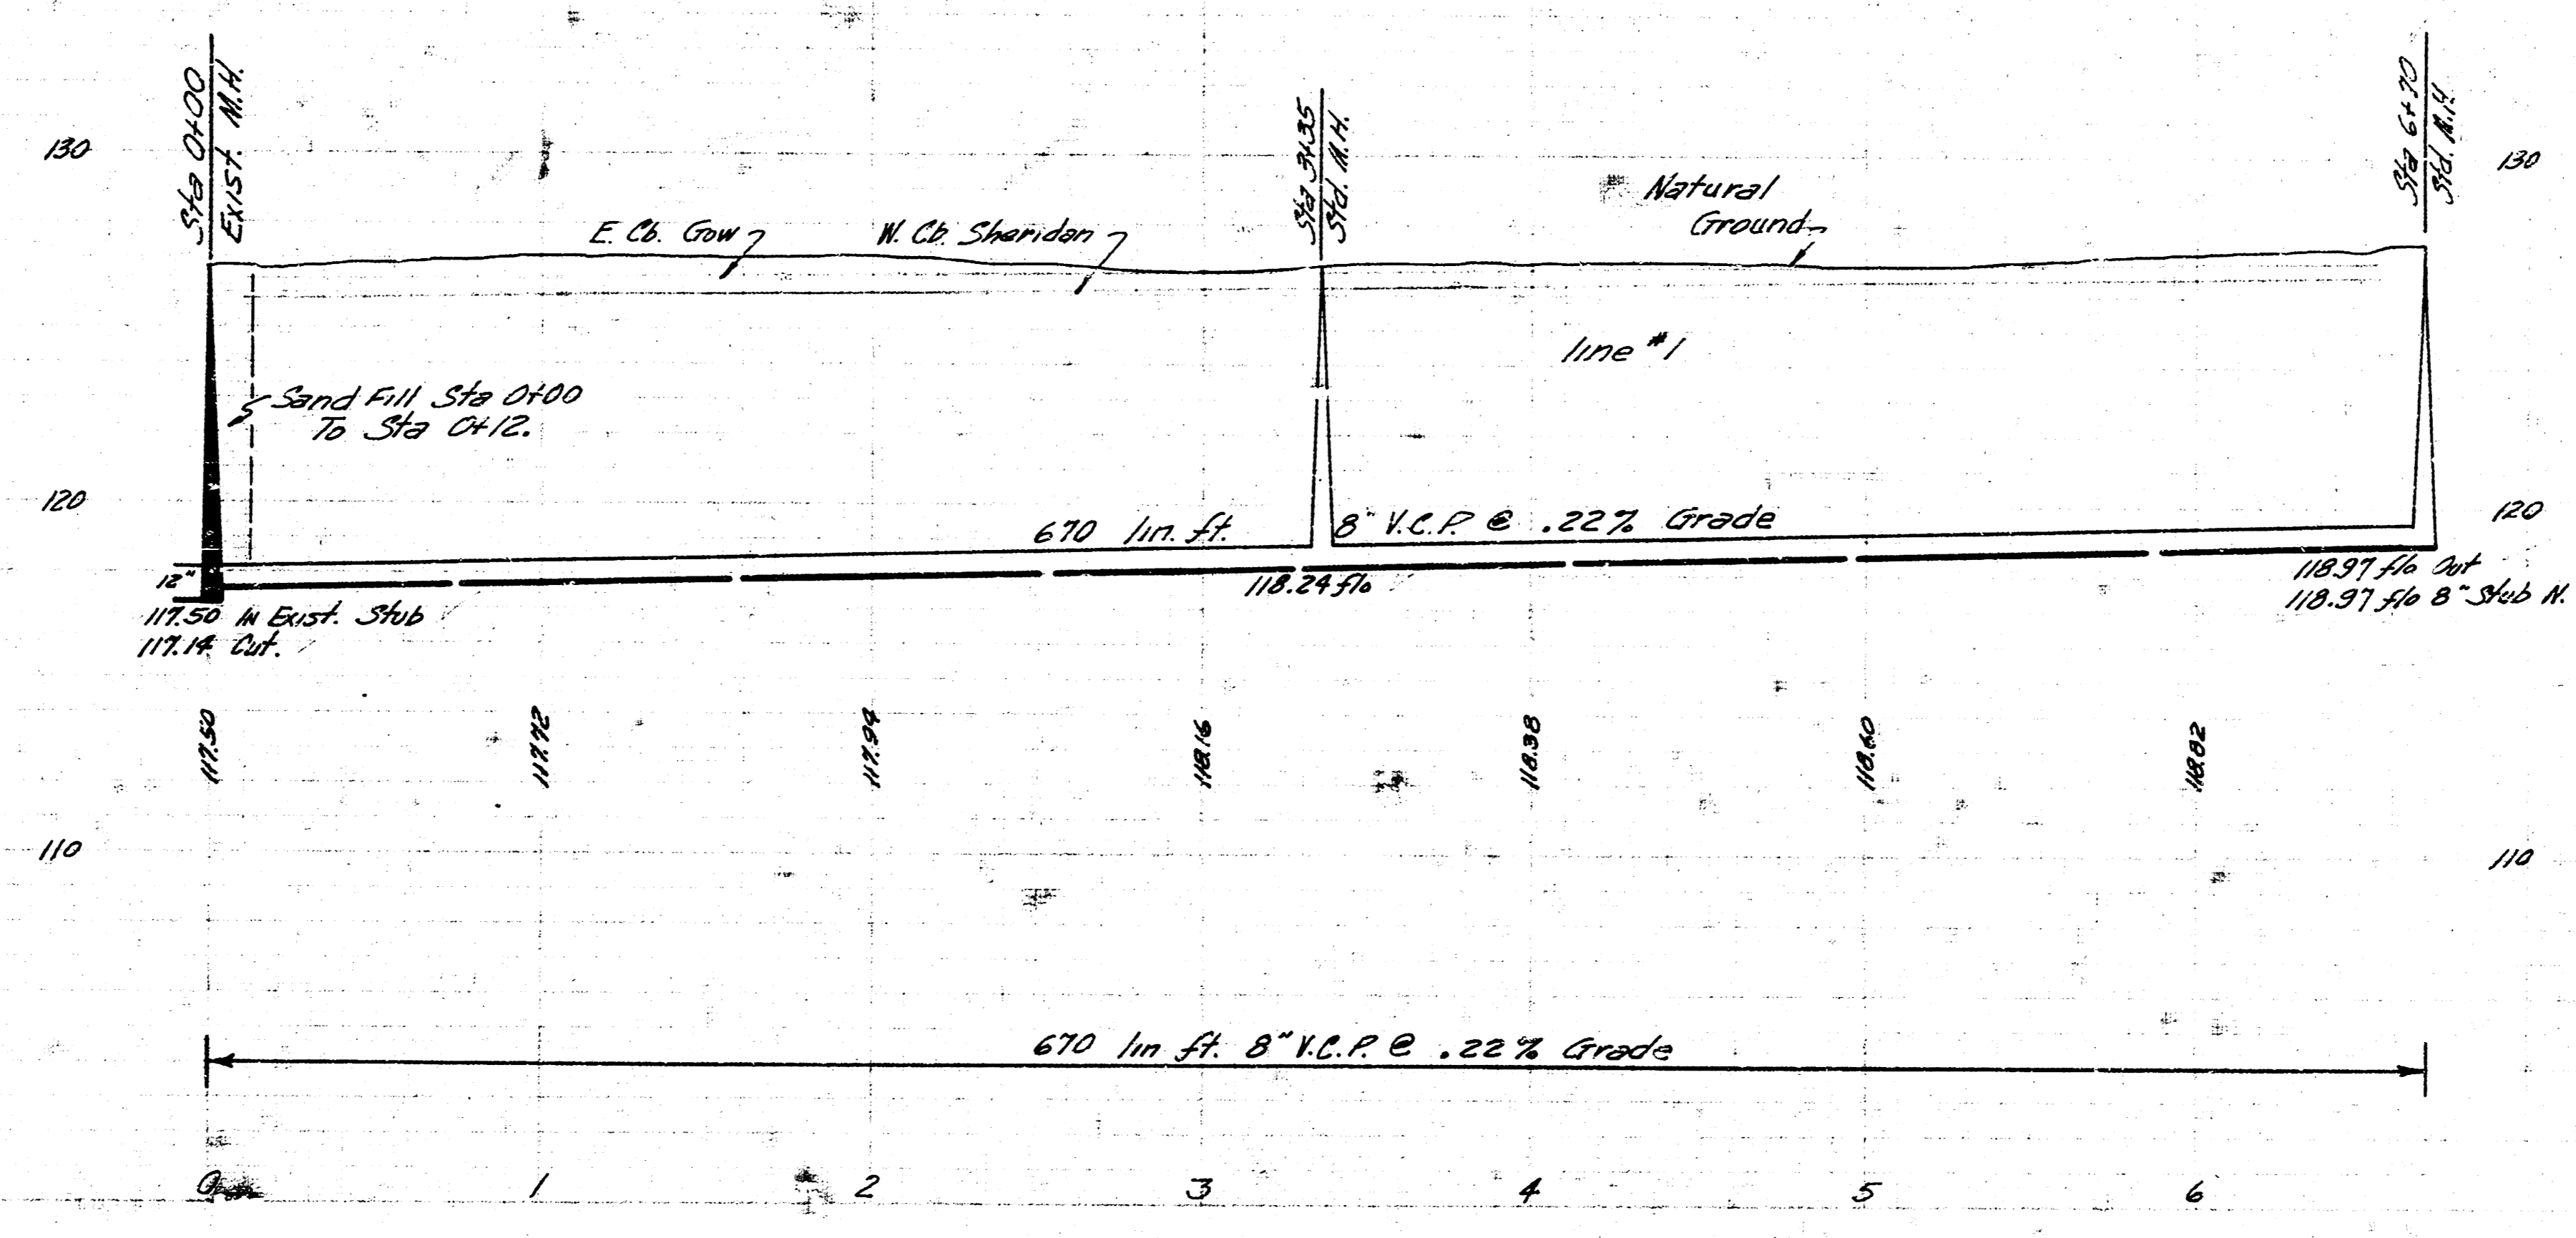


Lot 4, Sub 10, San Sewer 22
Project No. C26-40 Sheet 2 of 5

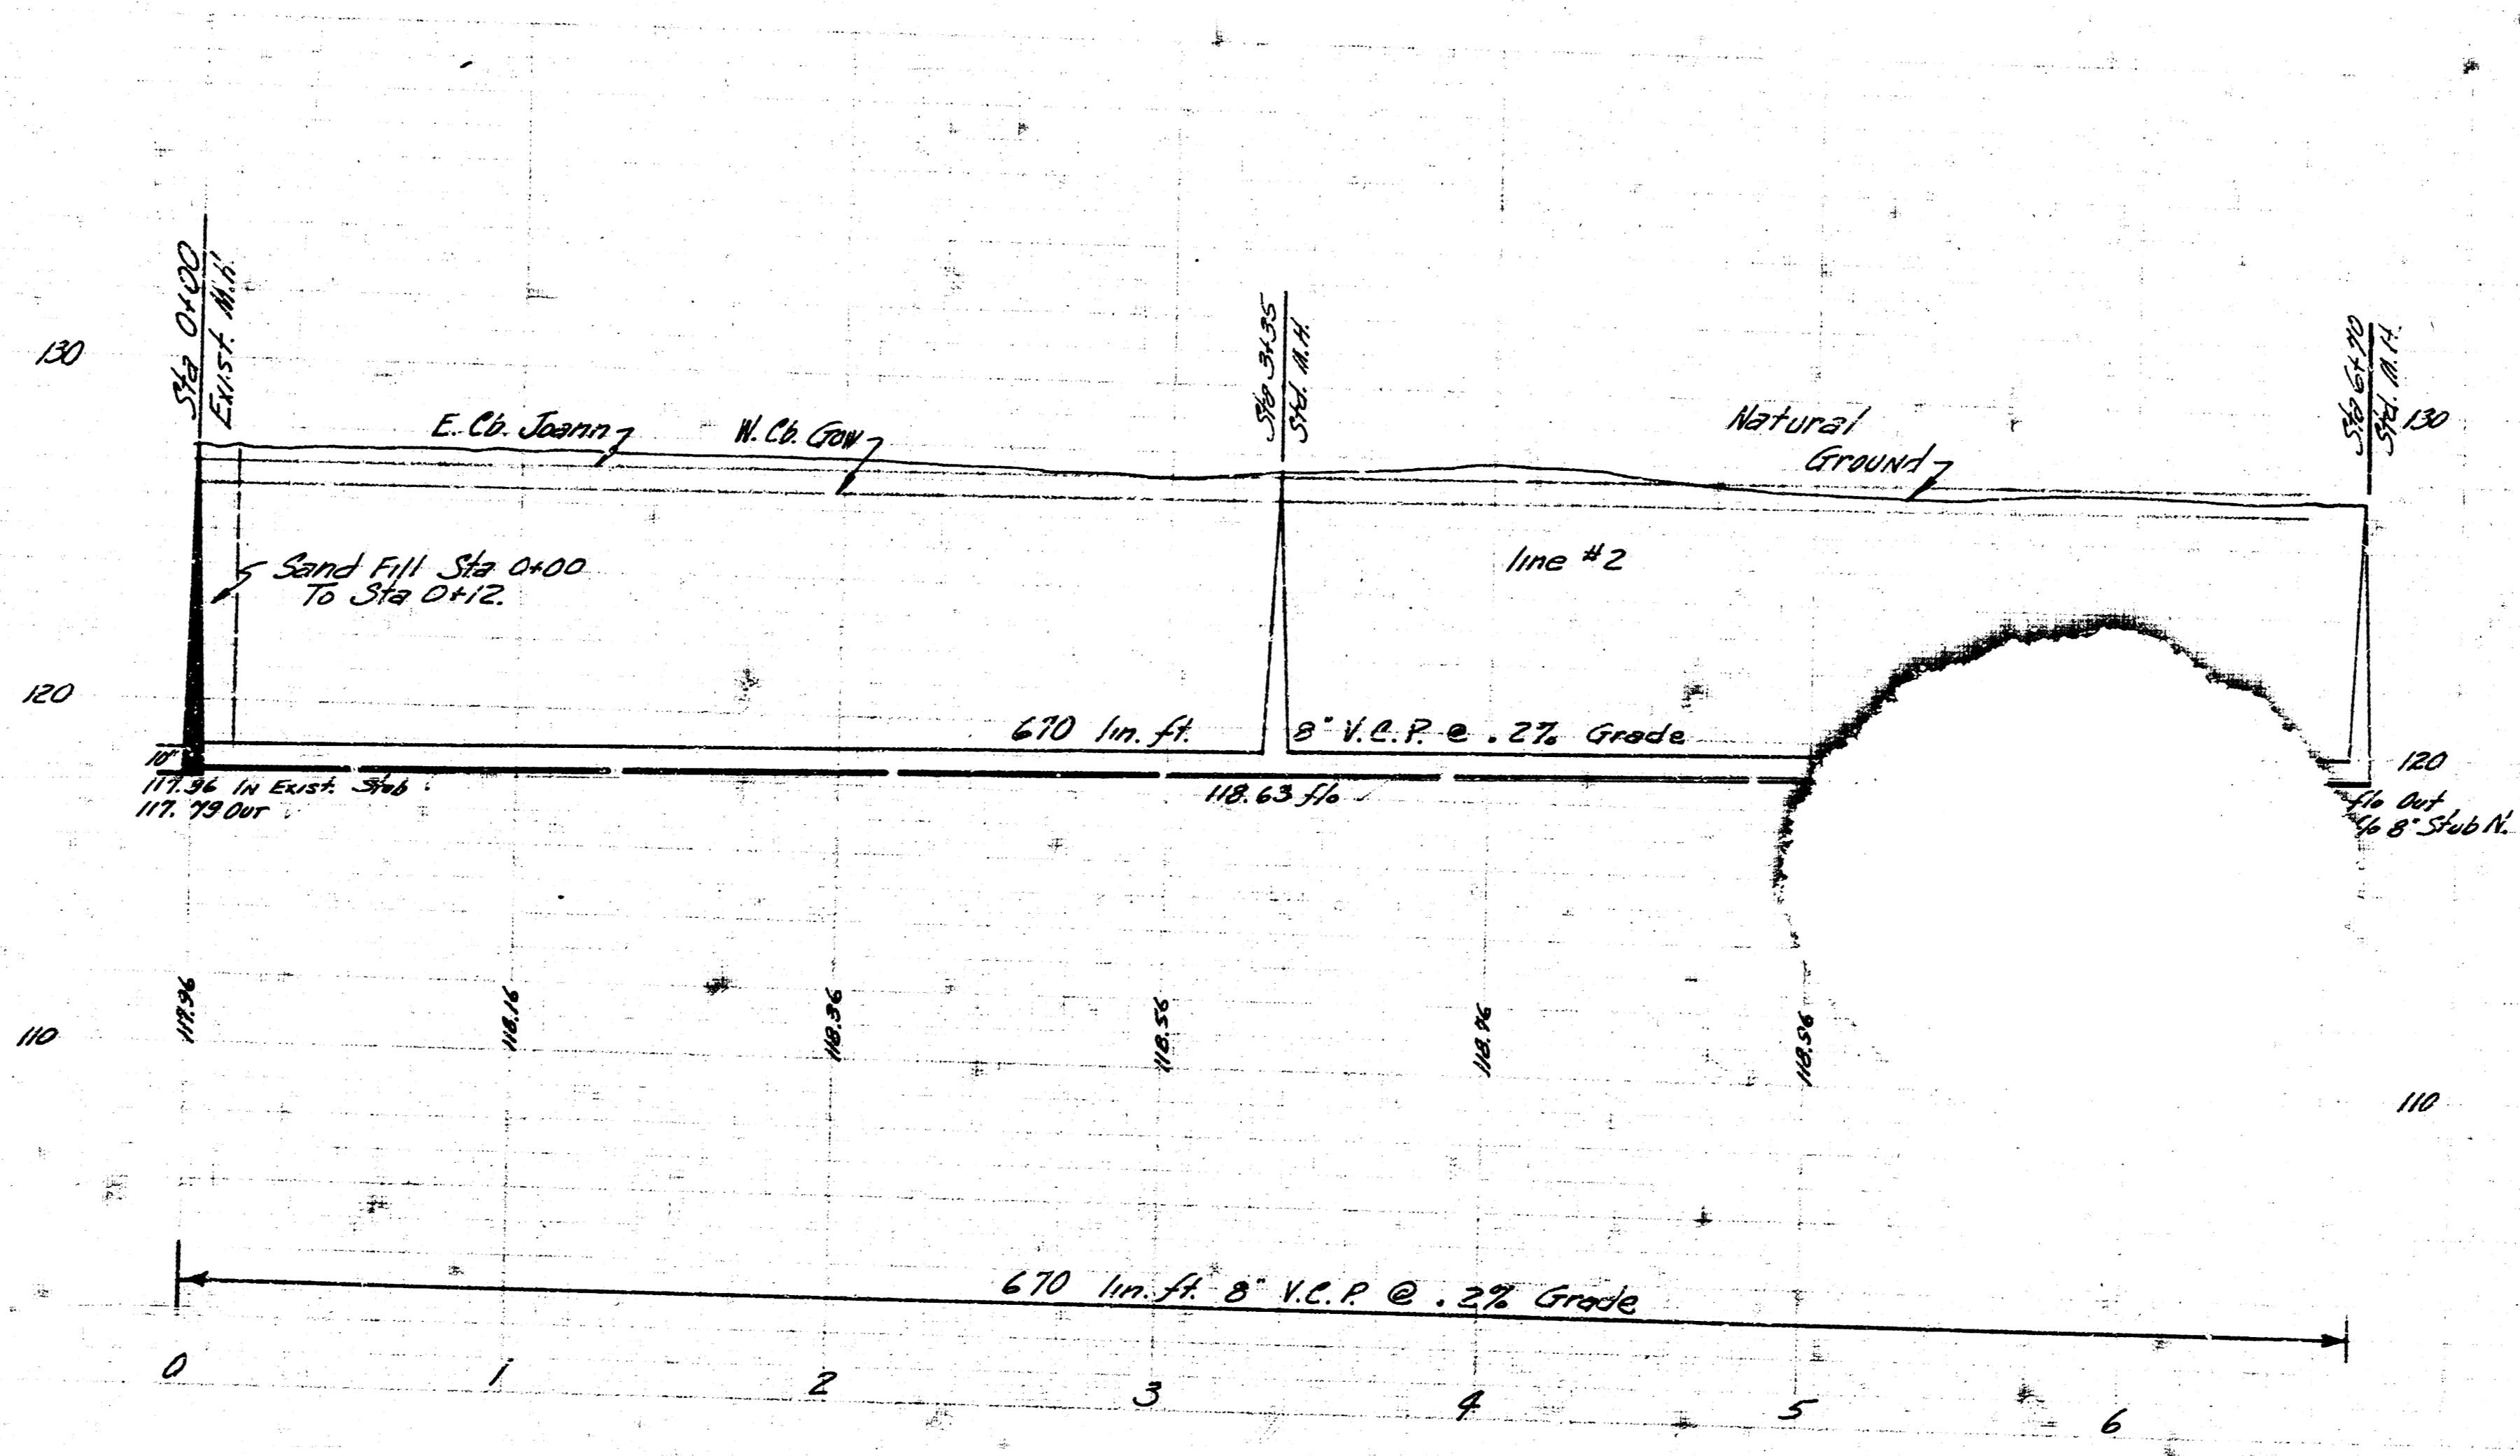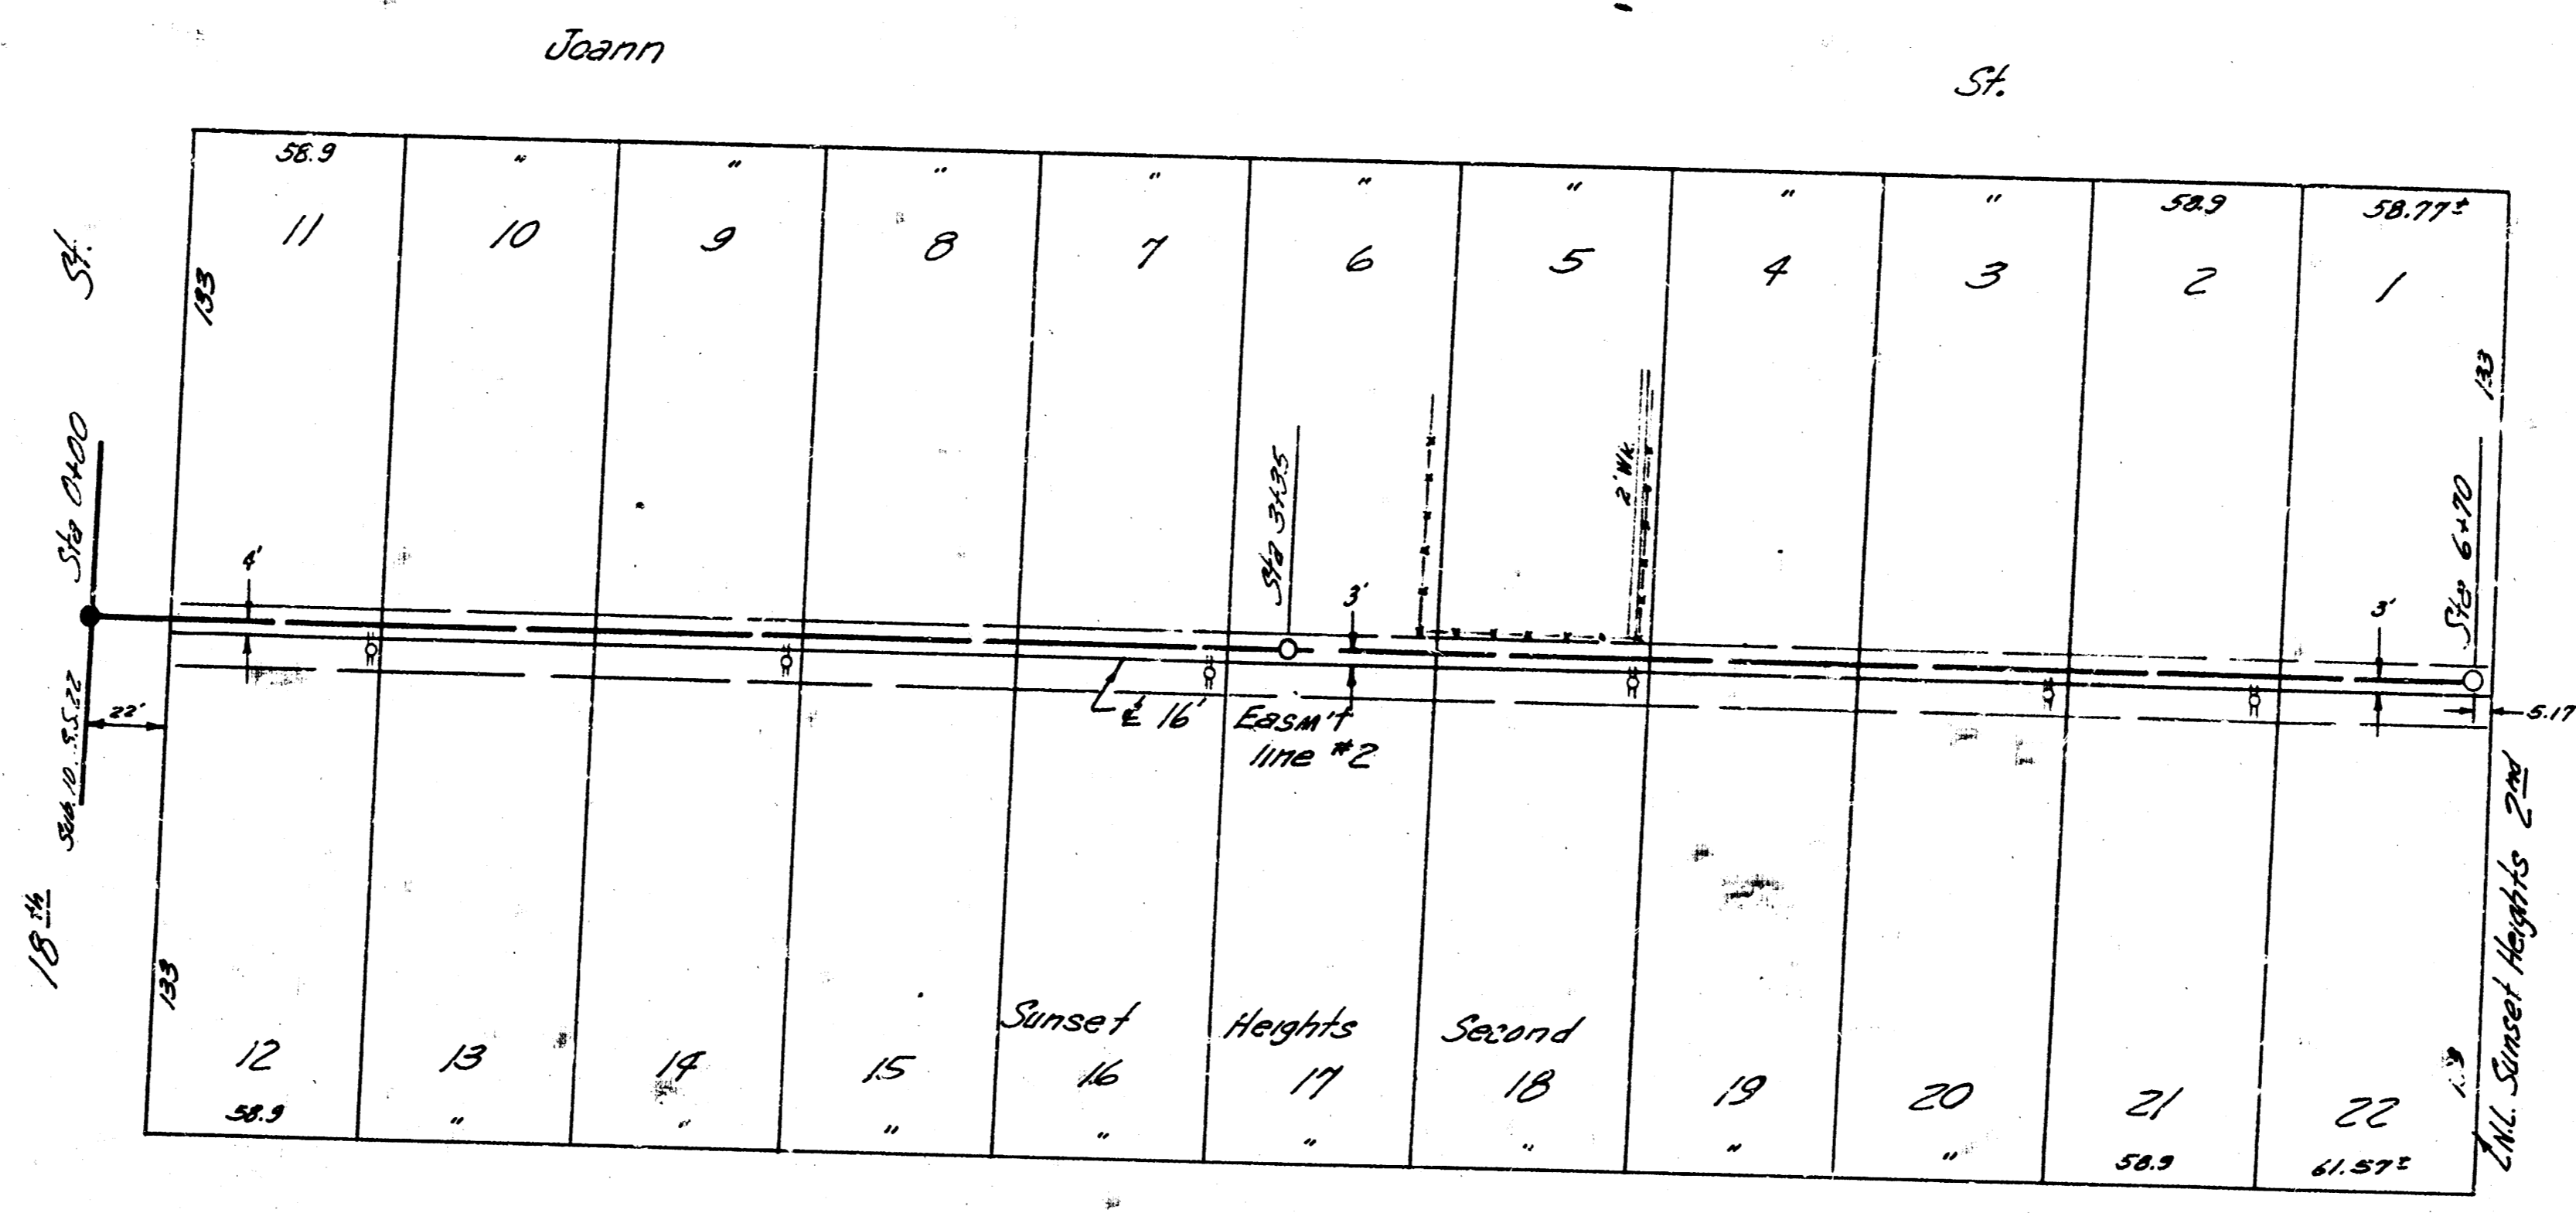


Plan Scale 1"=40'
Profile Scale 1"=40' Hor., 1"=4' Vertical

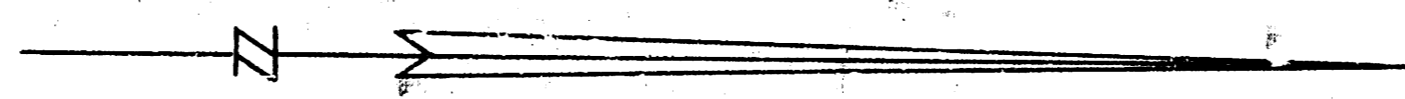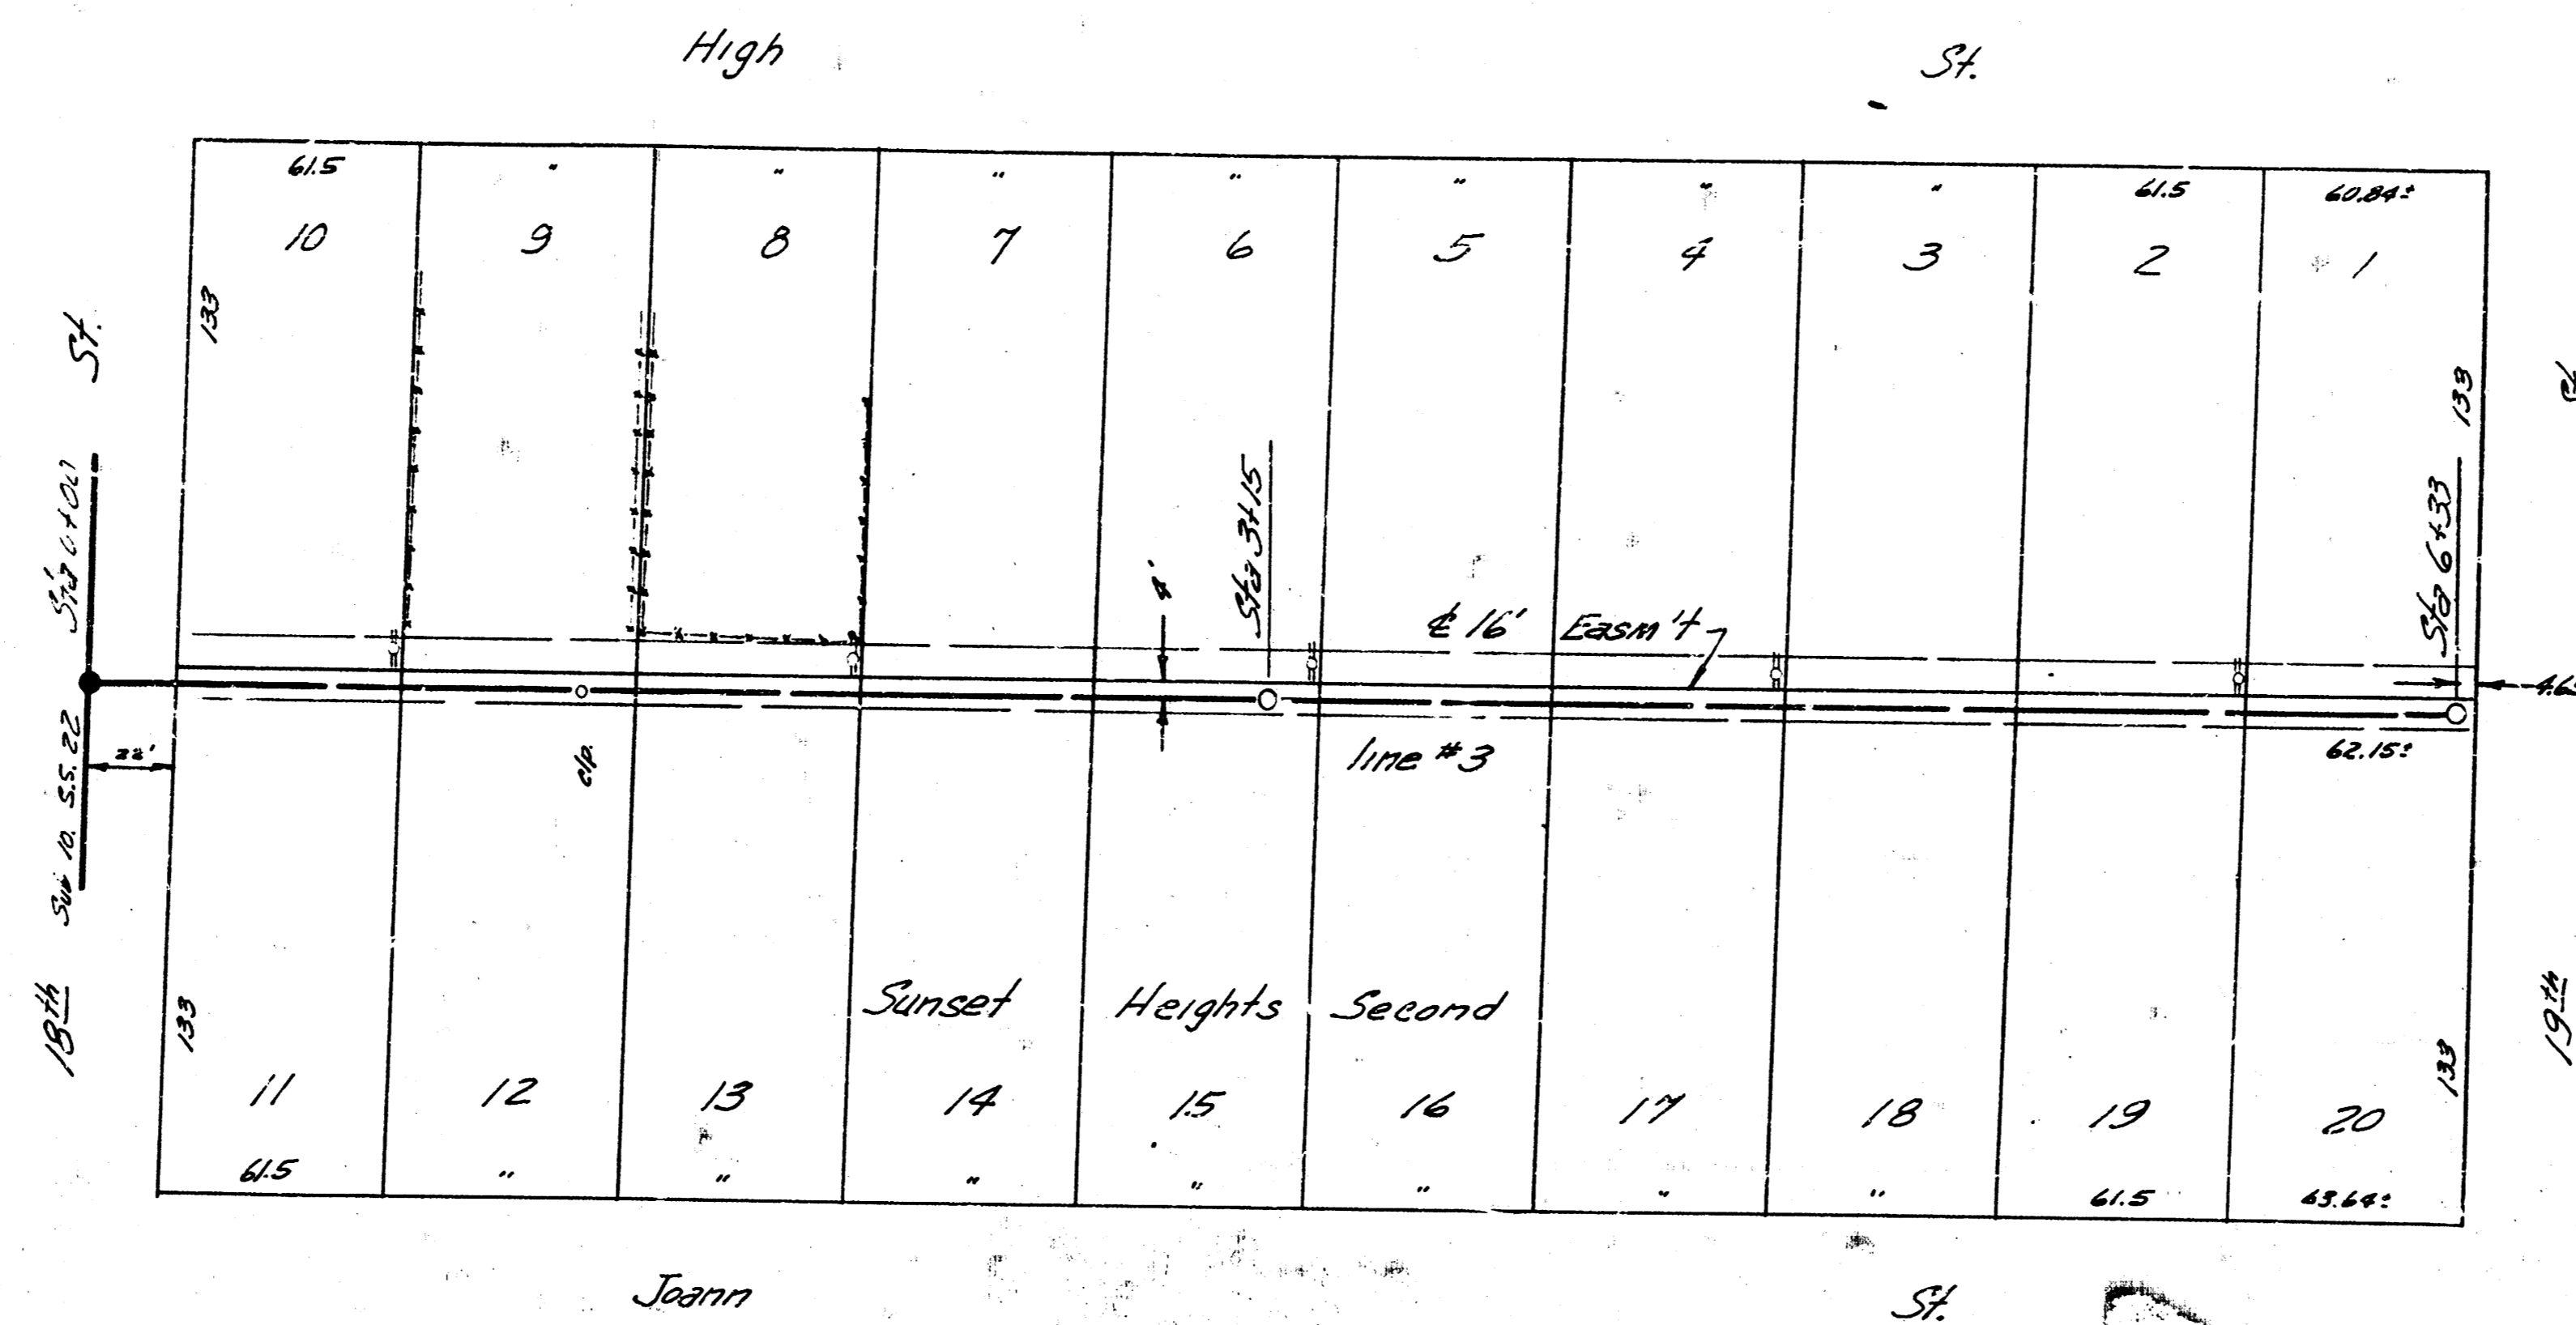

Plan Scale 1" = 40'
Profile Scale 1" = 40' Hor, 1" = 4' Vertical

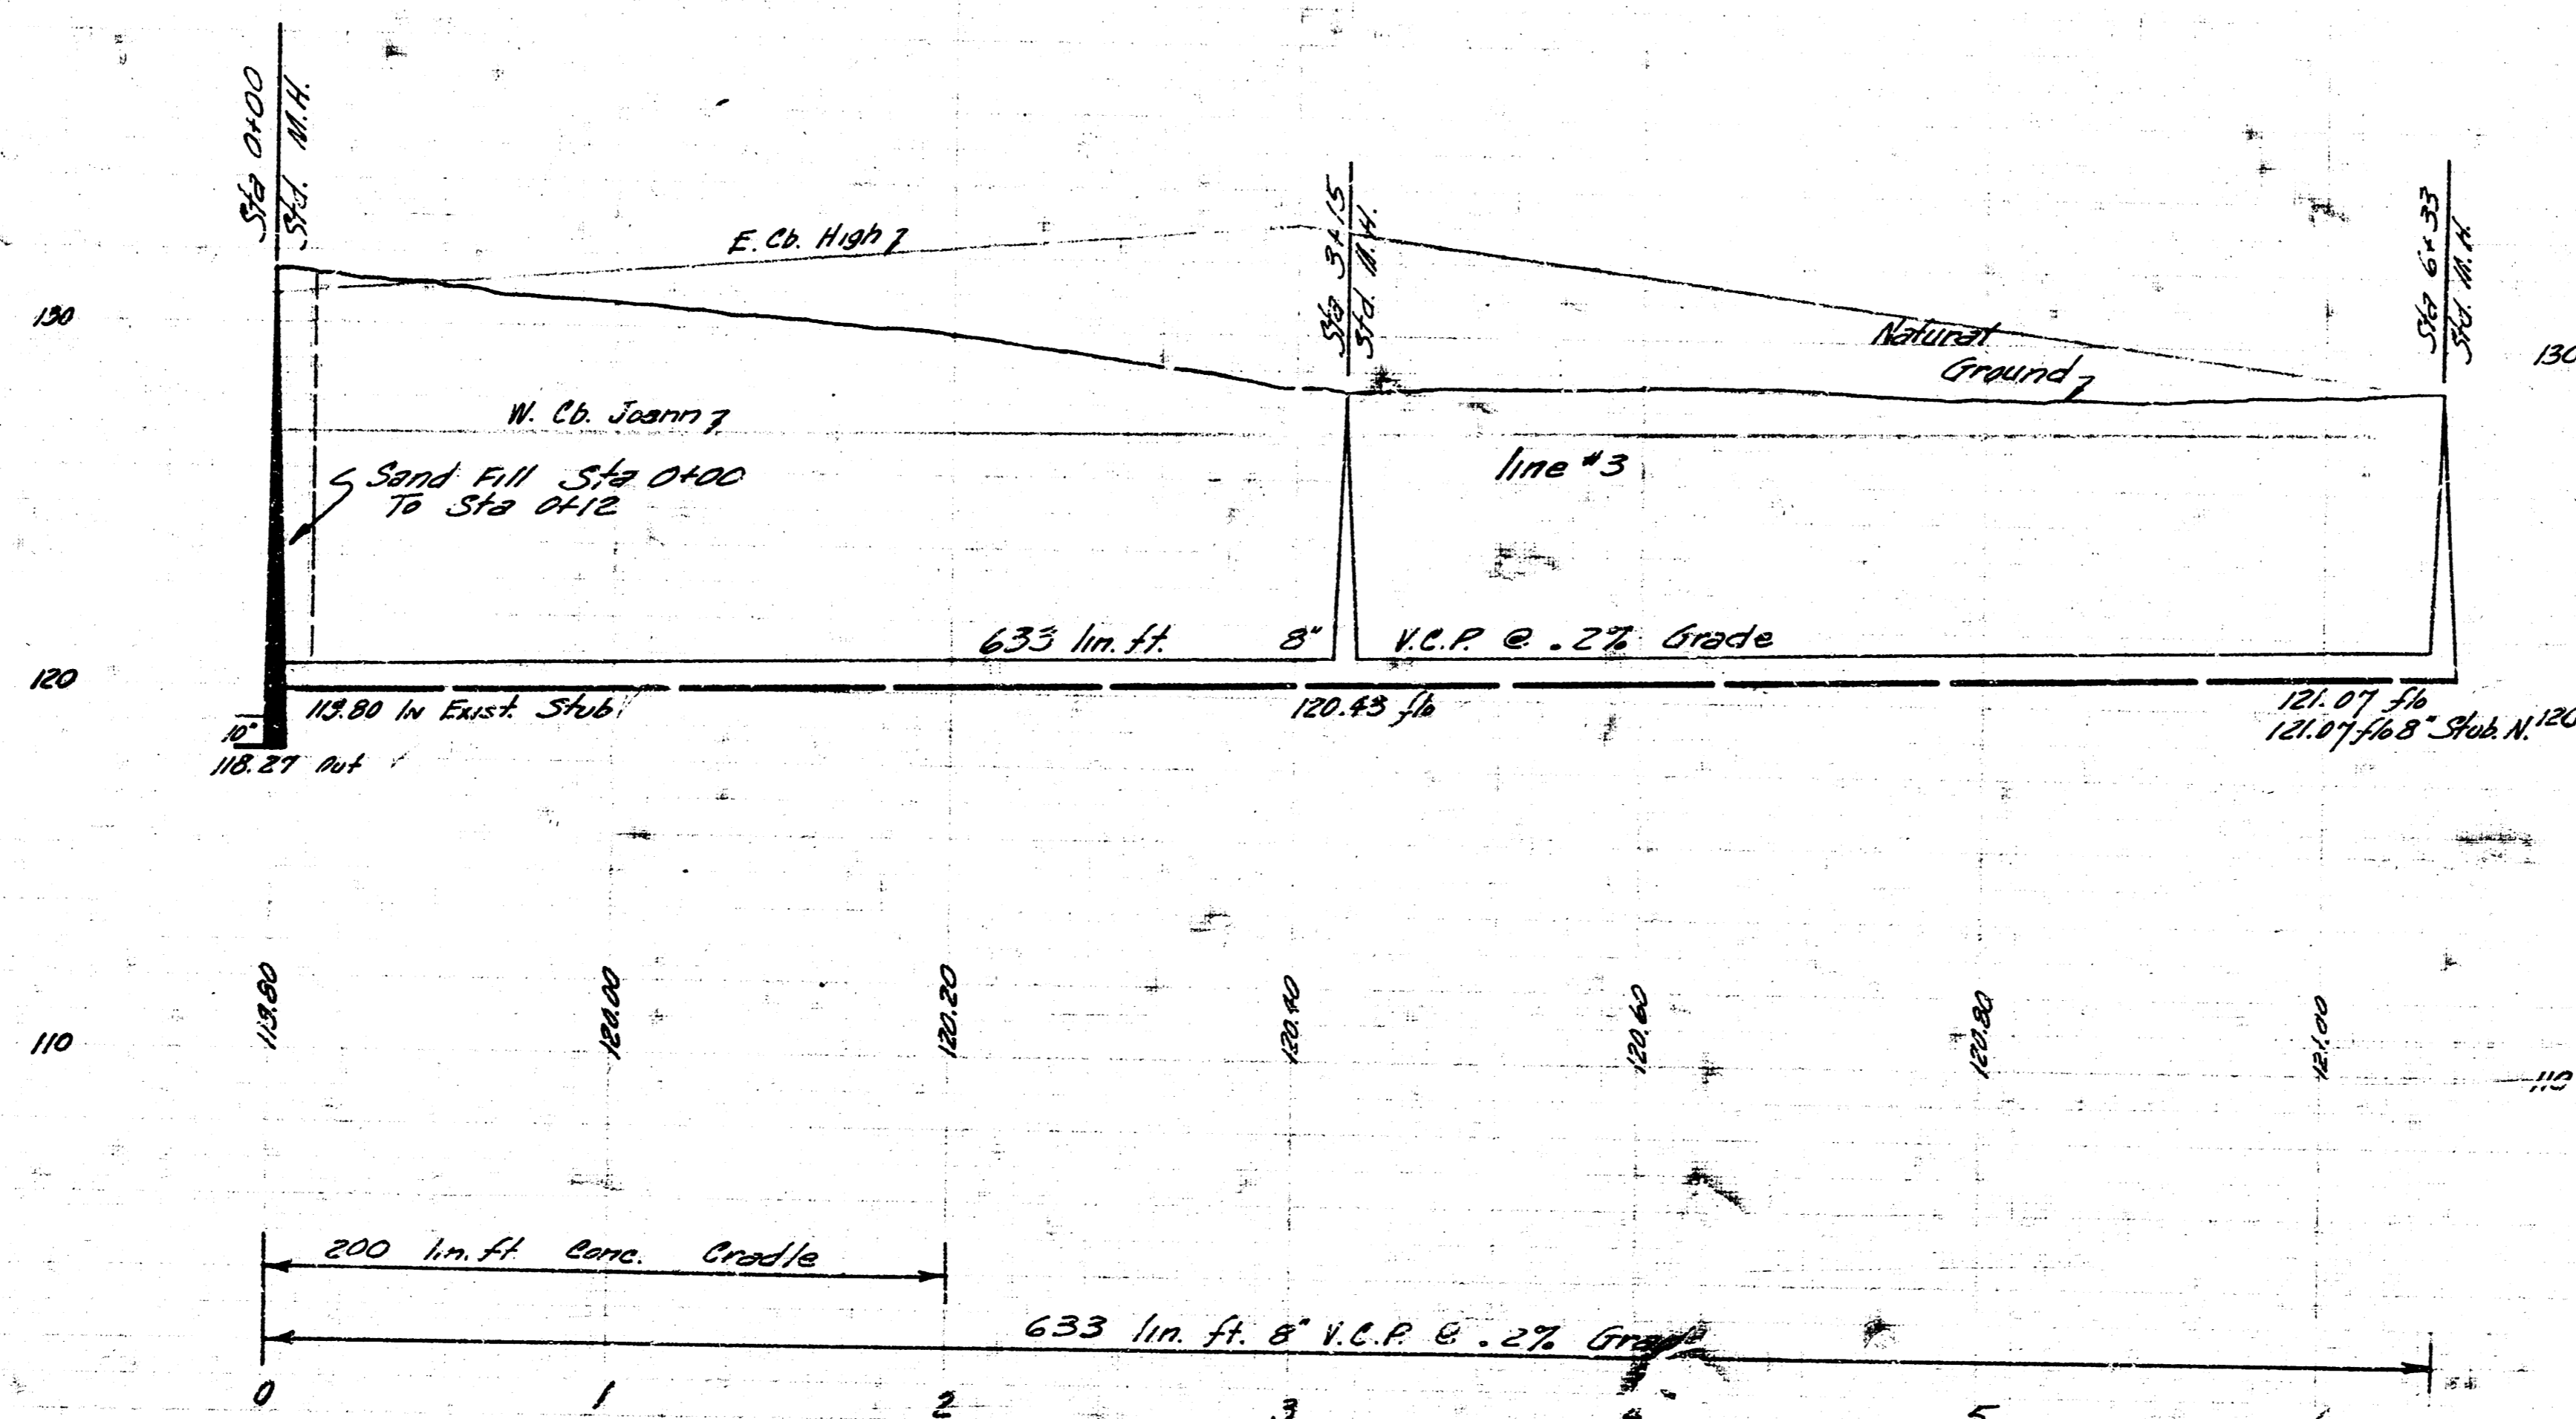


Let. 9. Sub. 10. San. Sewer 22
Project No. C26-40 Sheet 49/5

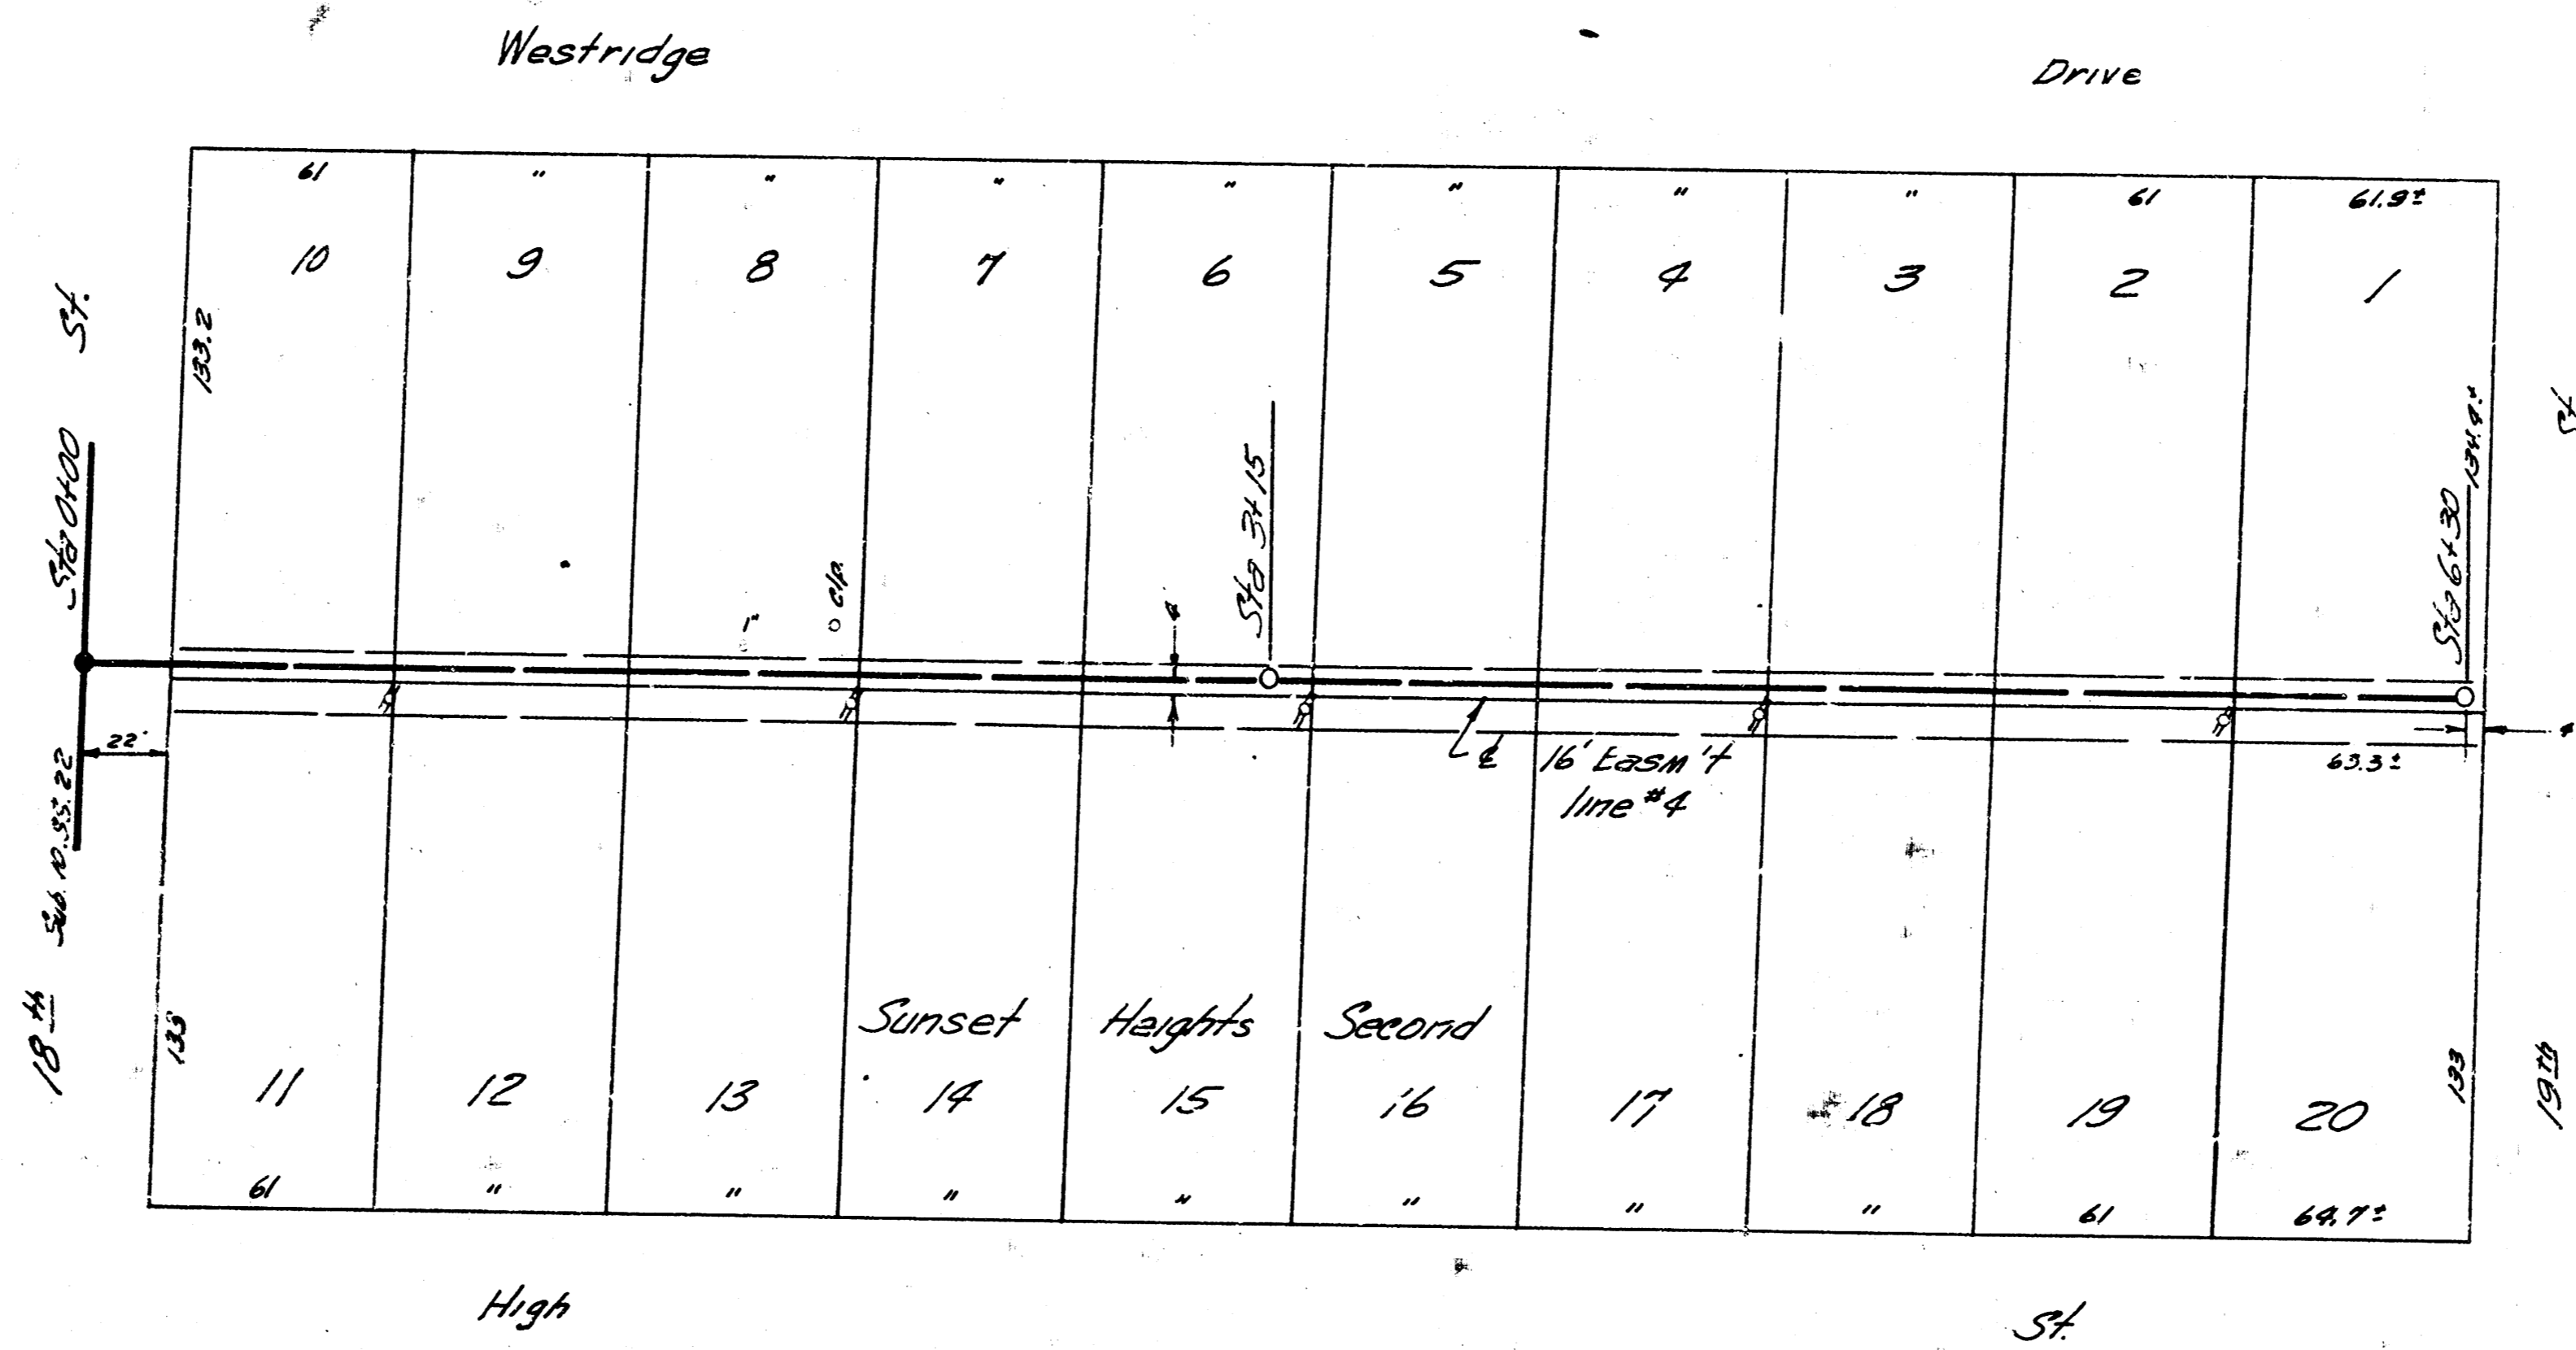

B.M. 133.28 S.E. Cor. Cane Patch Ho. #1851 S.W. High & 18th

Plan Scale 1"=40'
Profile Scale 1"=40' Hor, 1"=4' Vertical

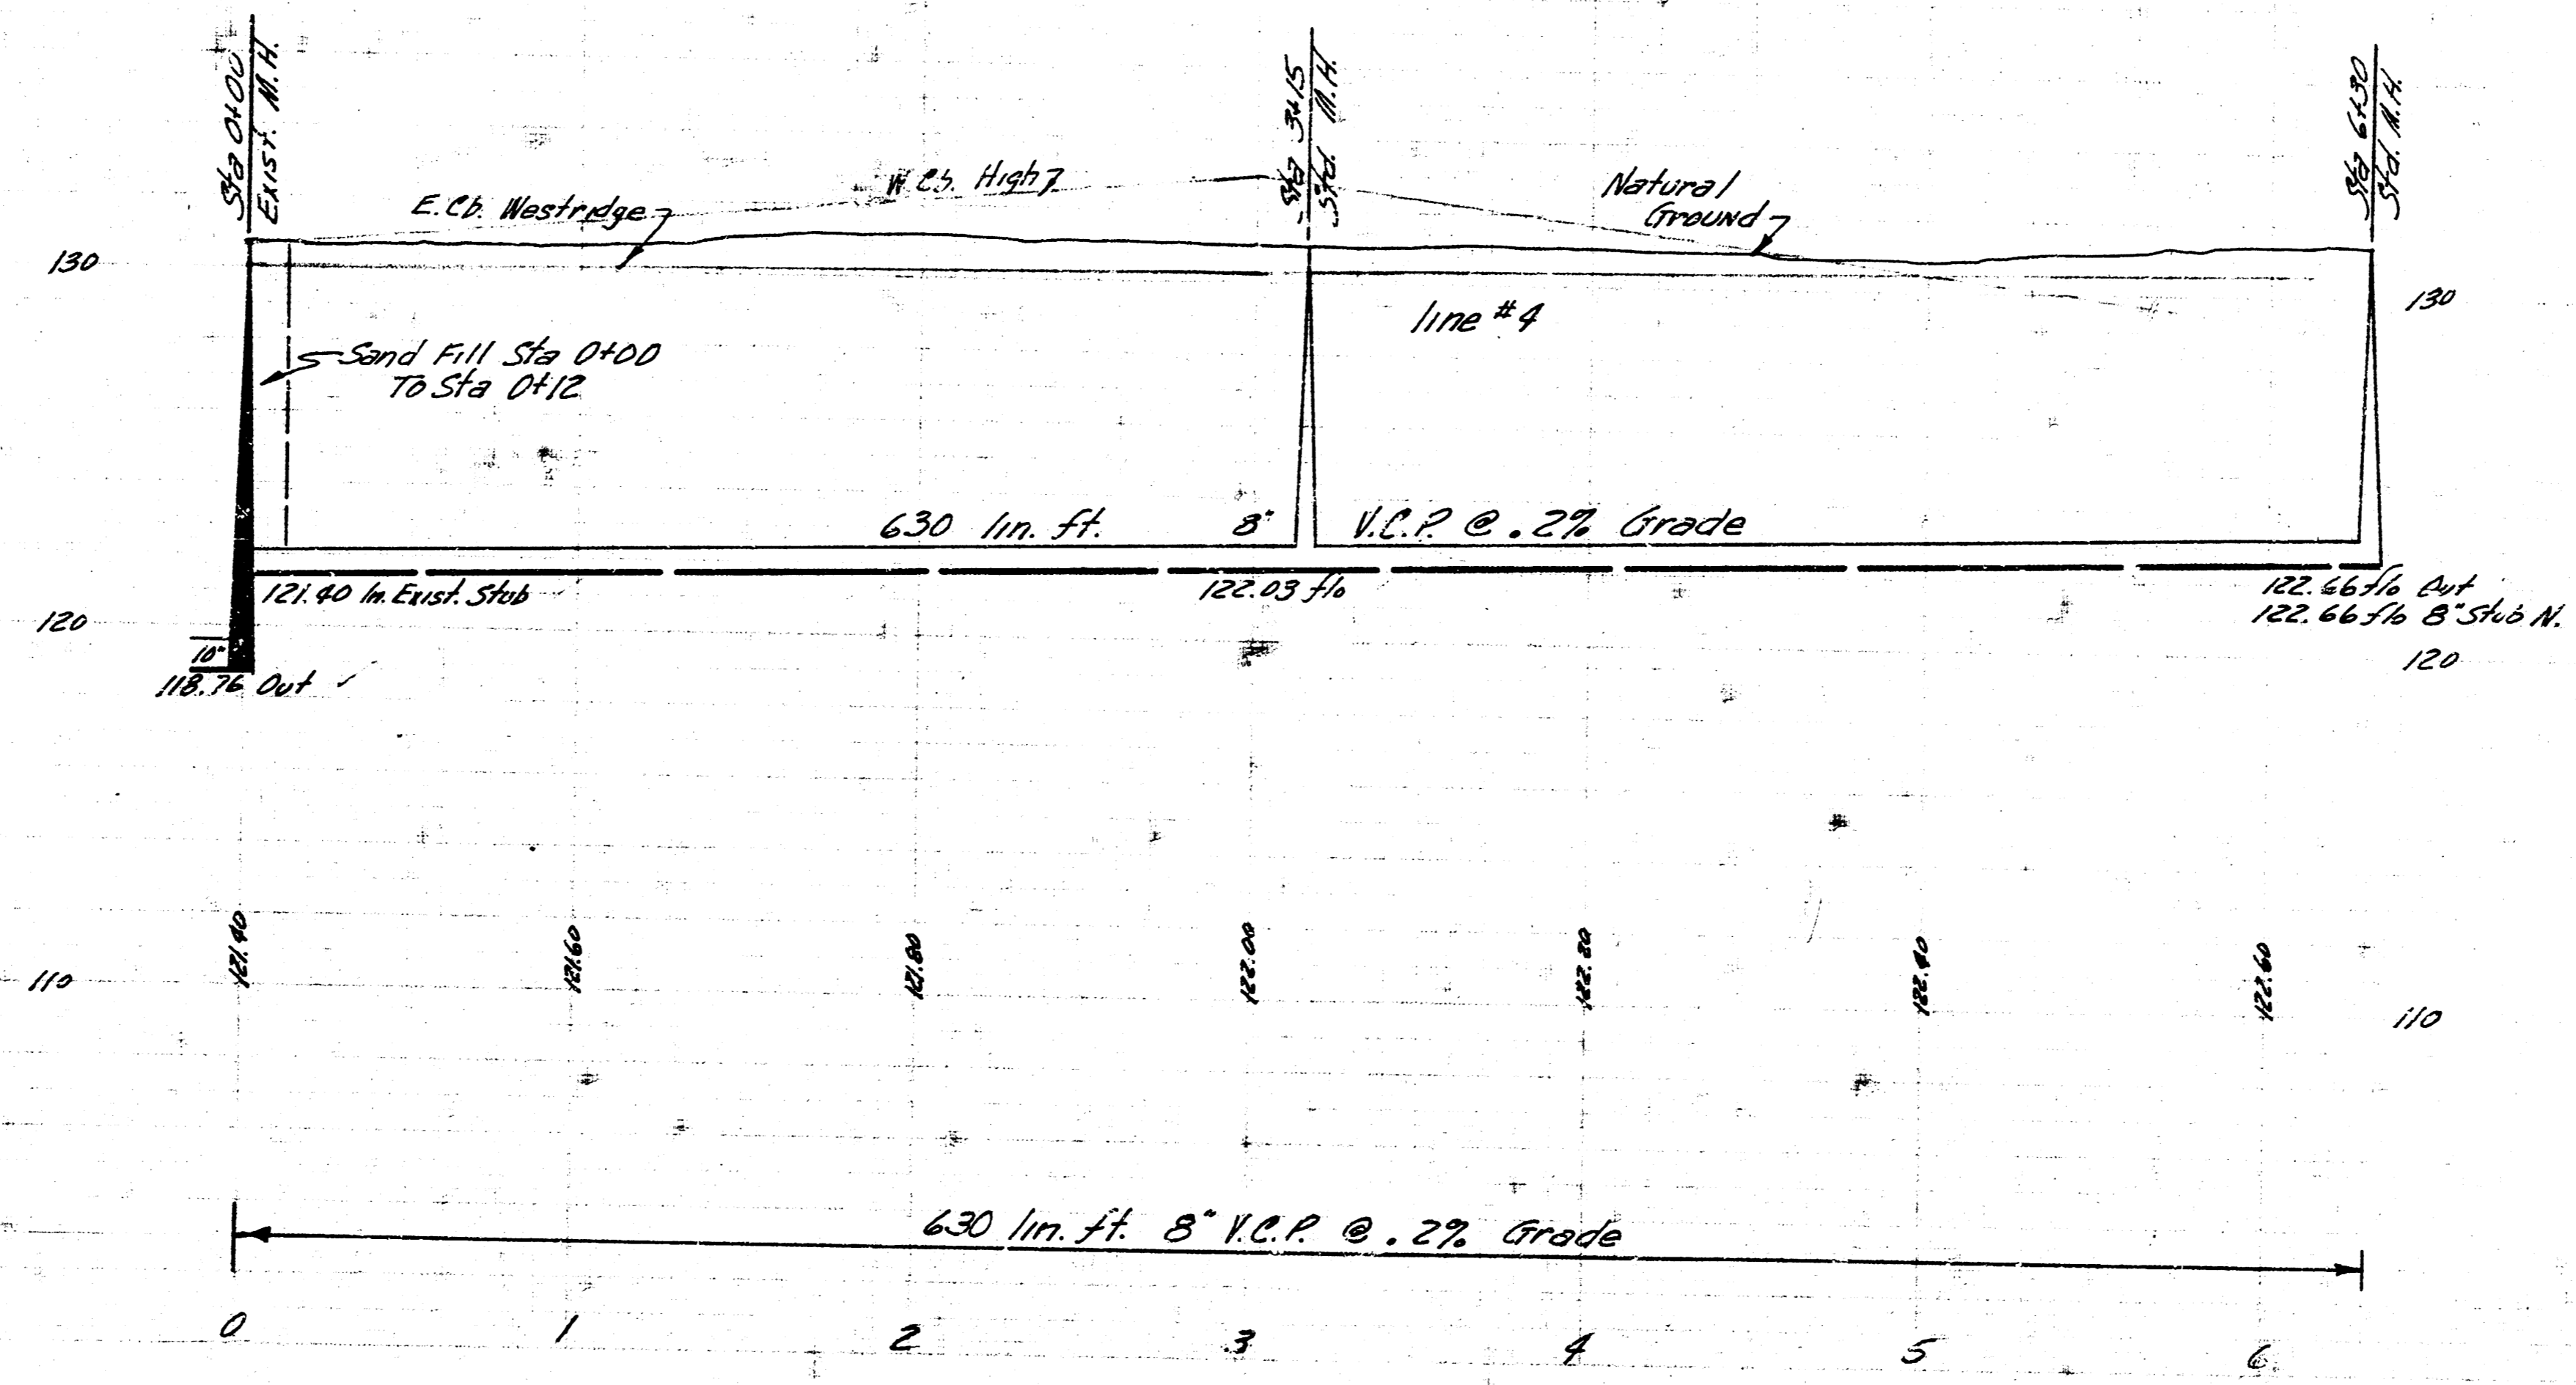

Lot 4, Sub. 10 San. Sewer 22
Project No. C26-40 Sheet 501.5