



DRAWN BY: B. SMITH  
 CHECKED BY: B. SMITH  
 DATE: 11/19/57

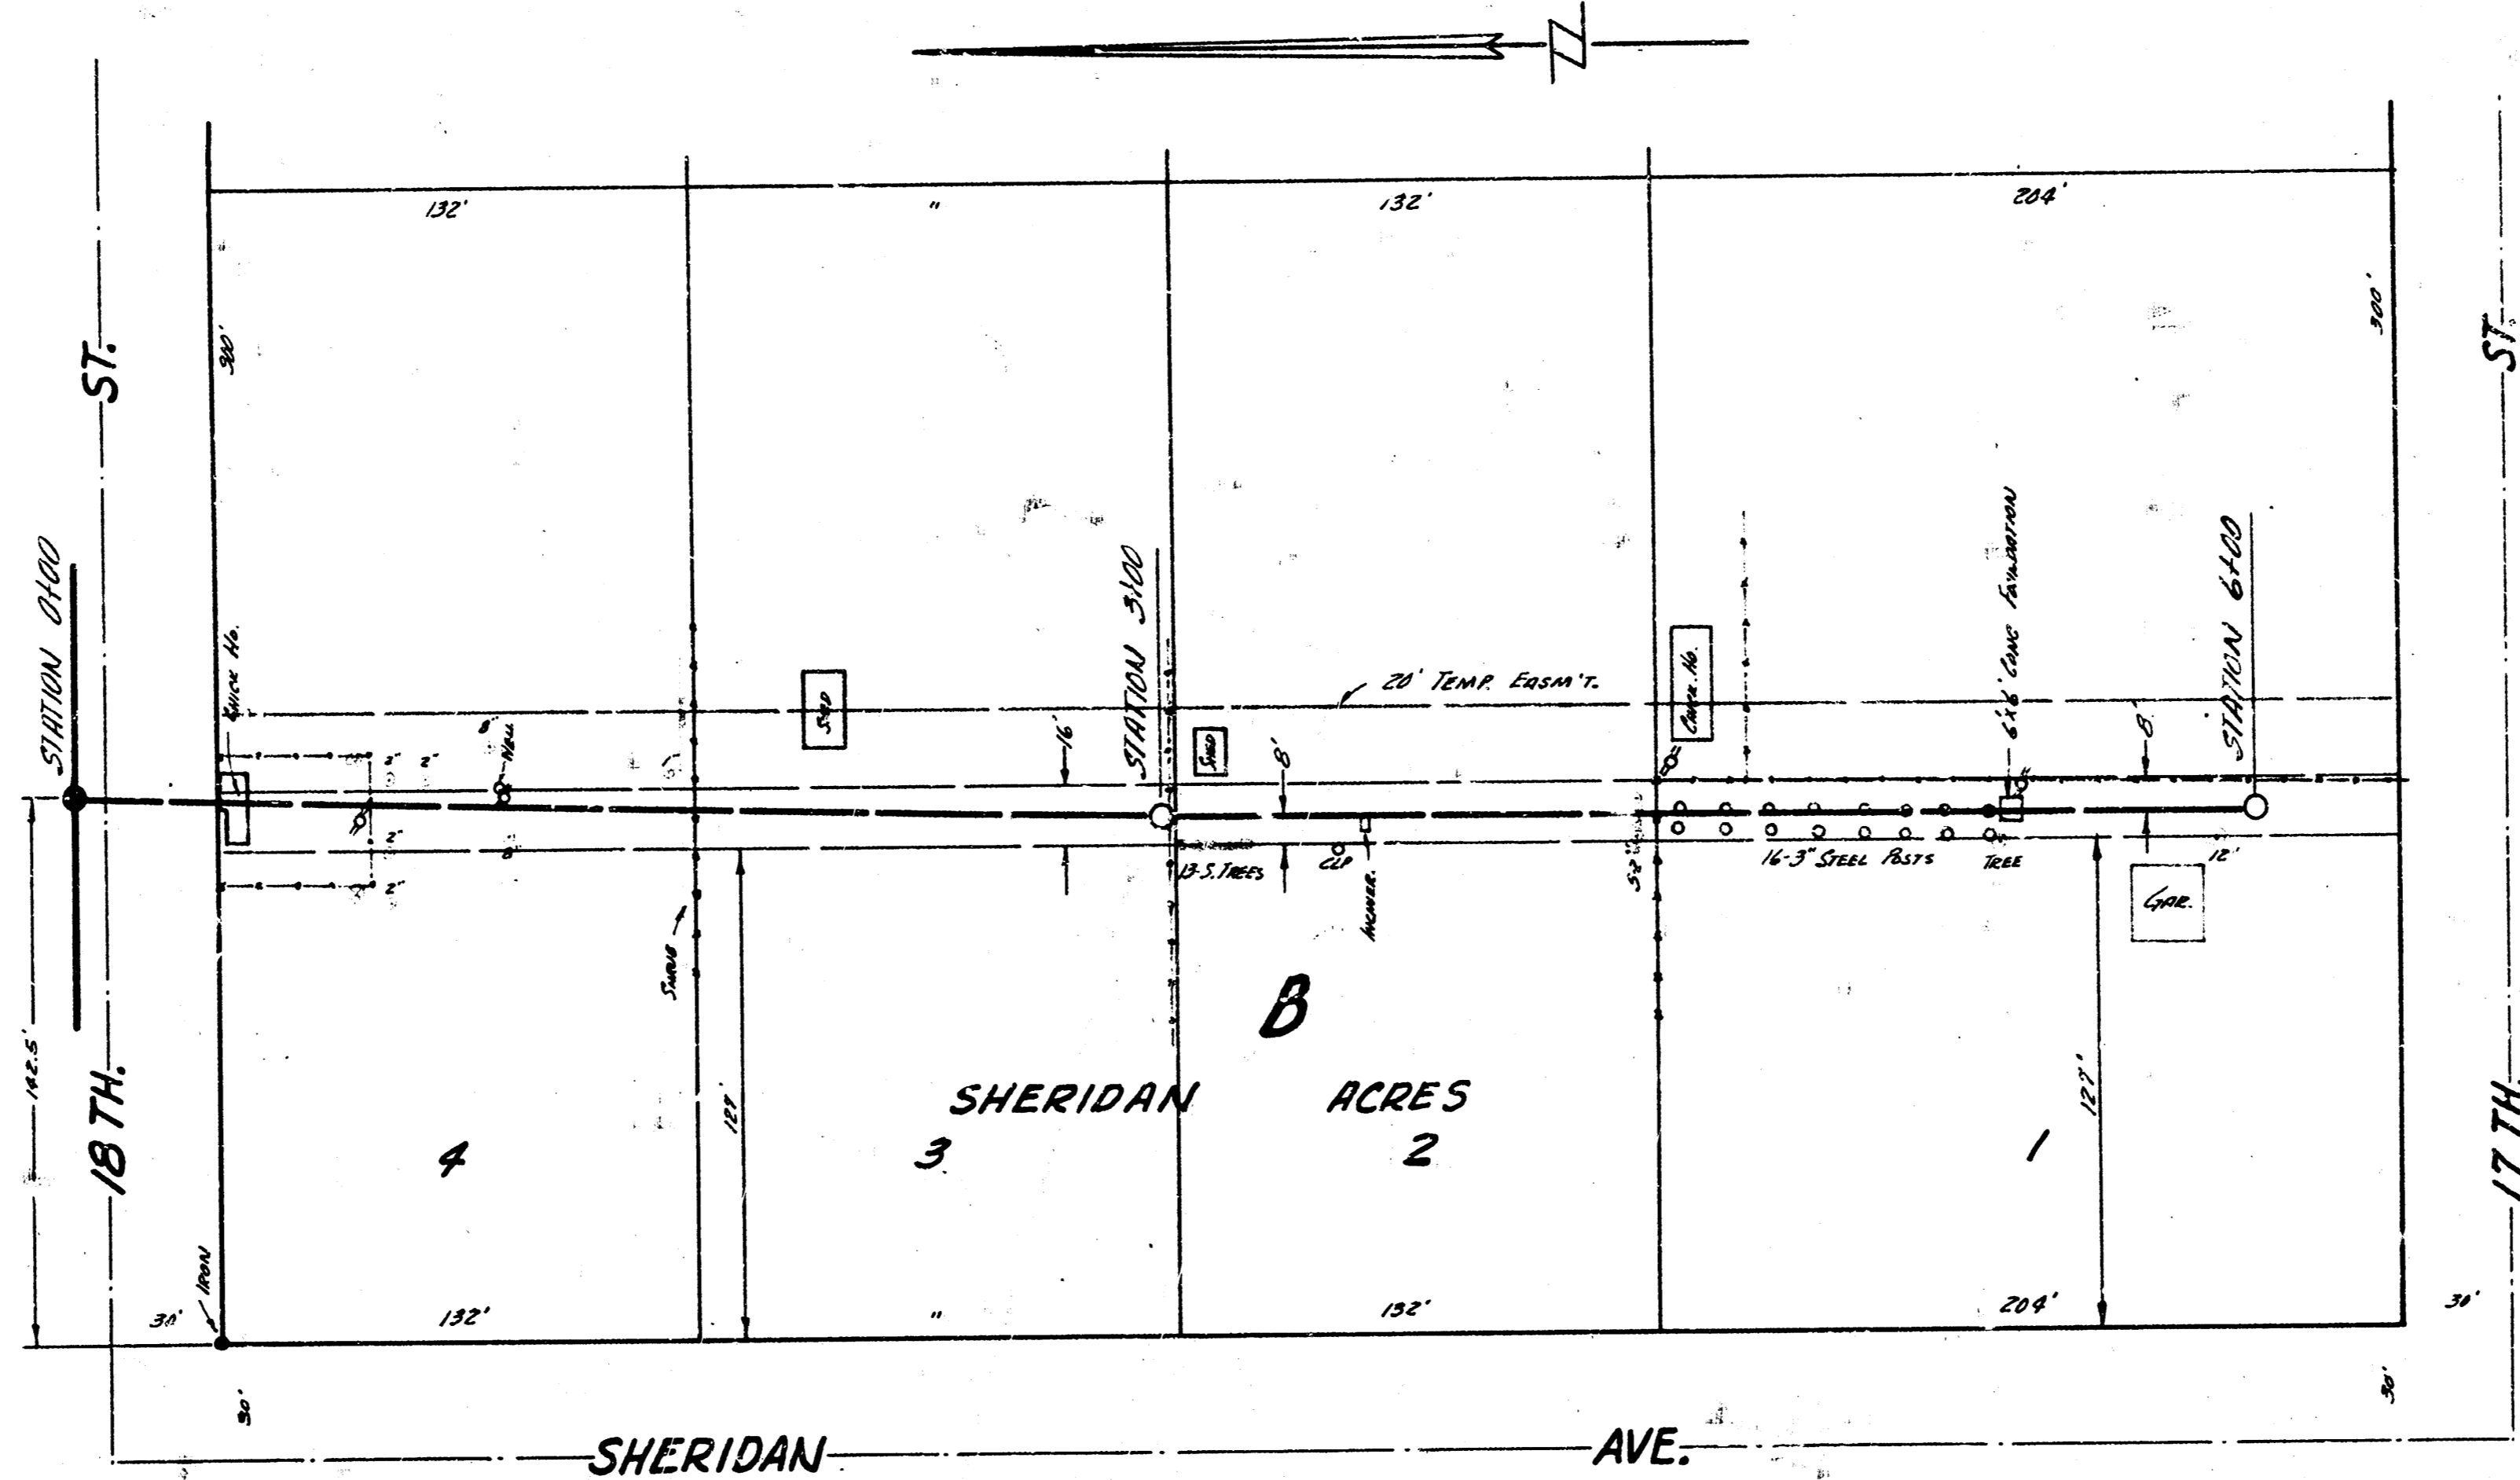

PLAN SCALE 1" = 40'  
 PROFILE SCALE 1" = 40' HOR, 1" = 4' VERTICAL

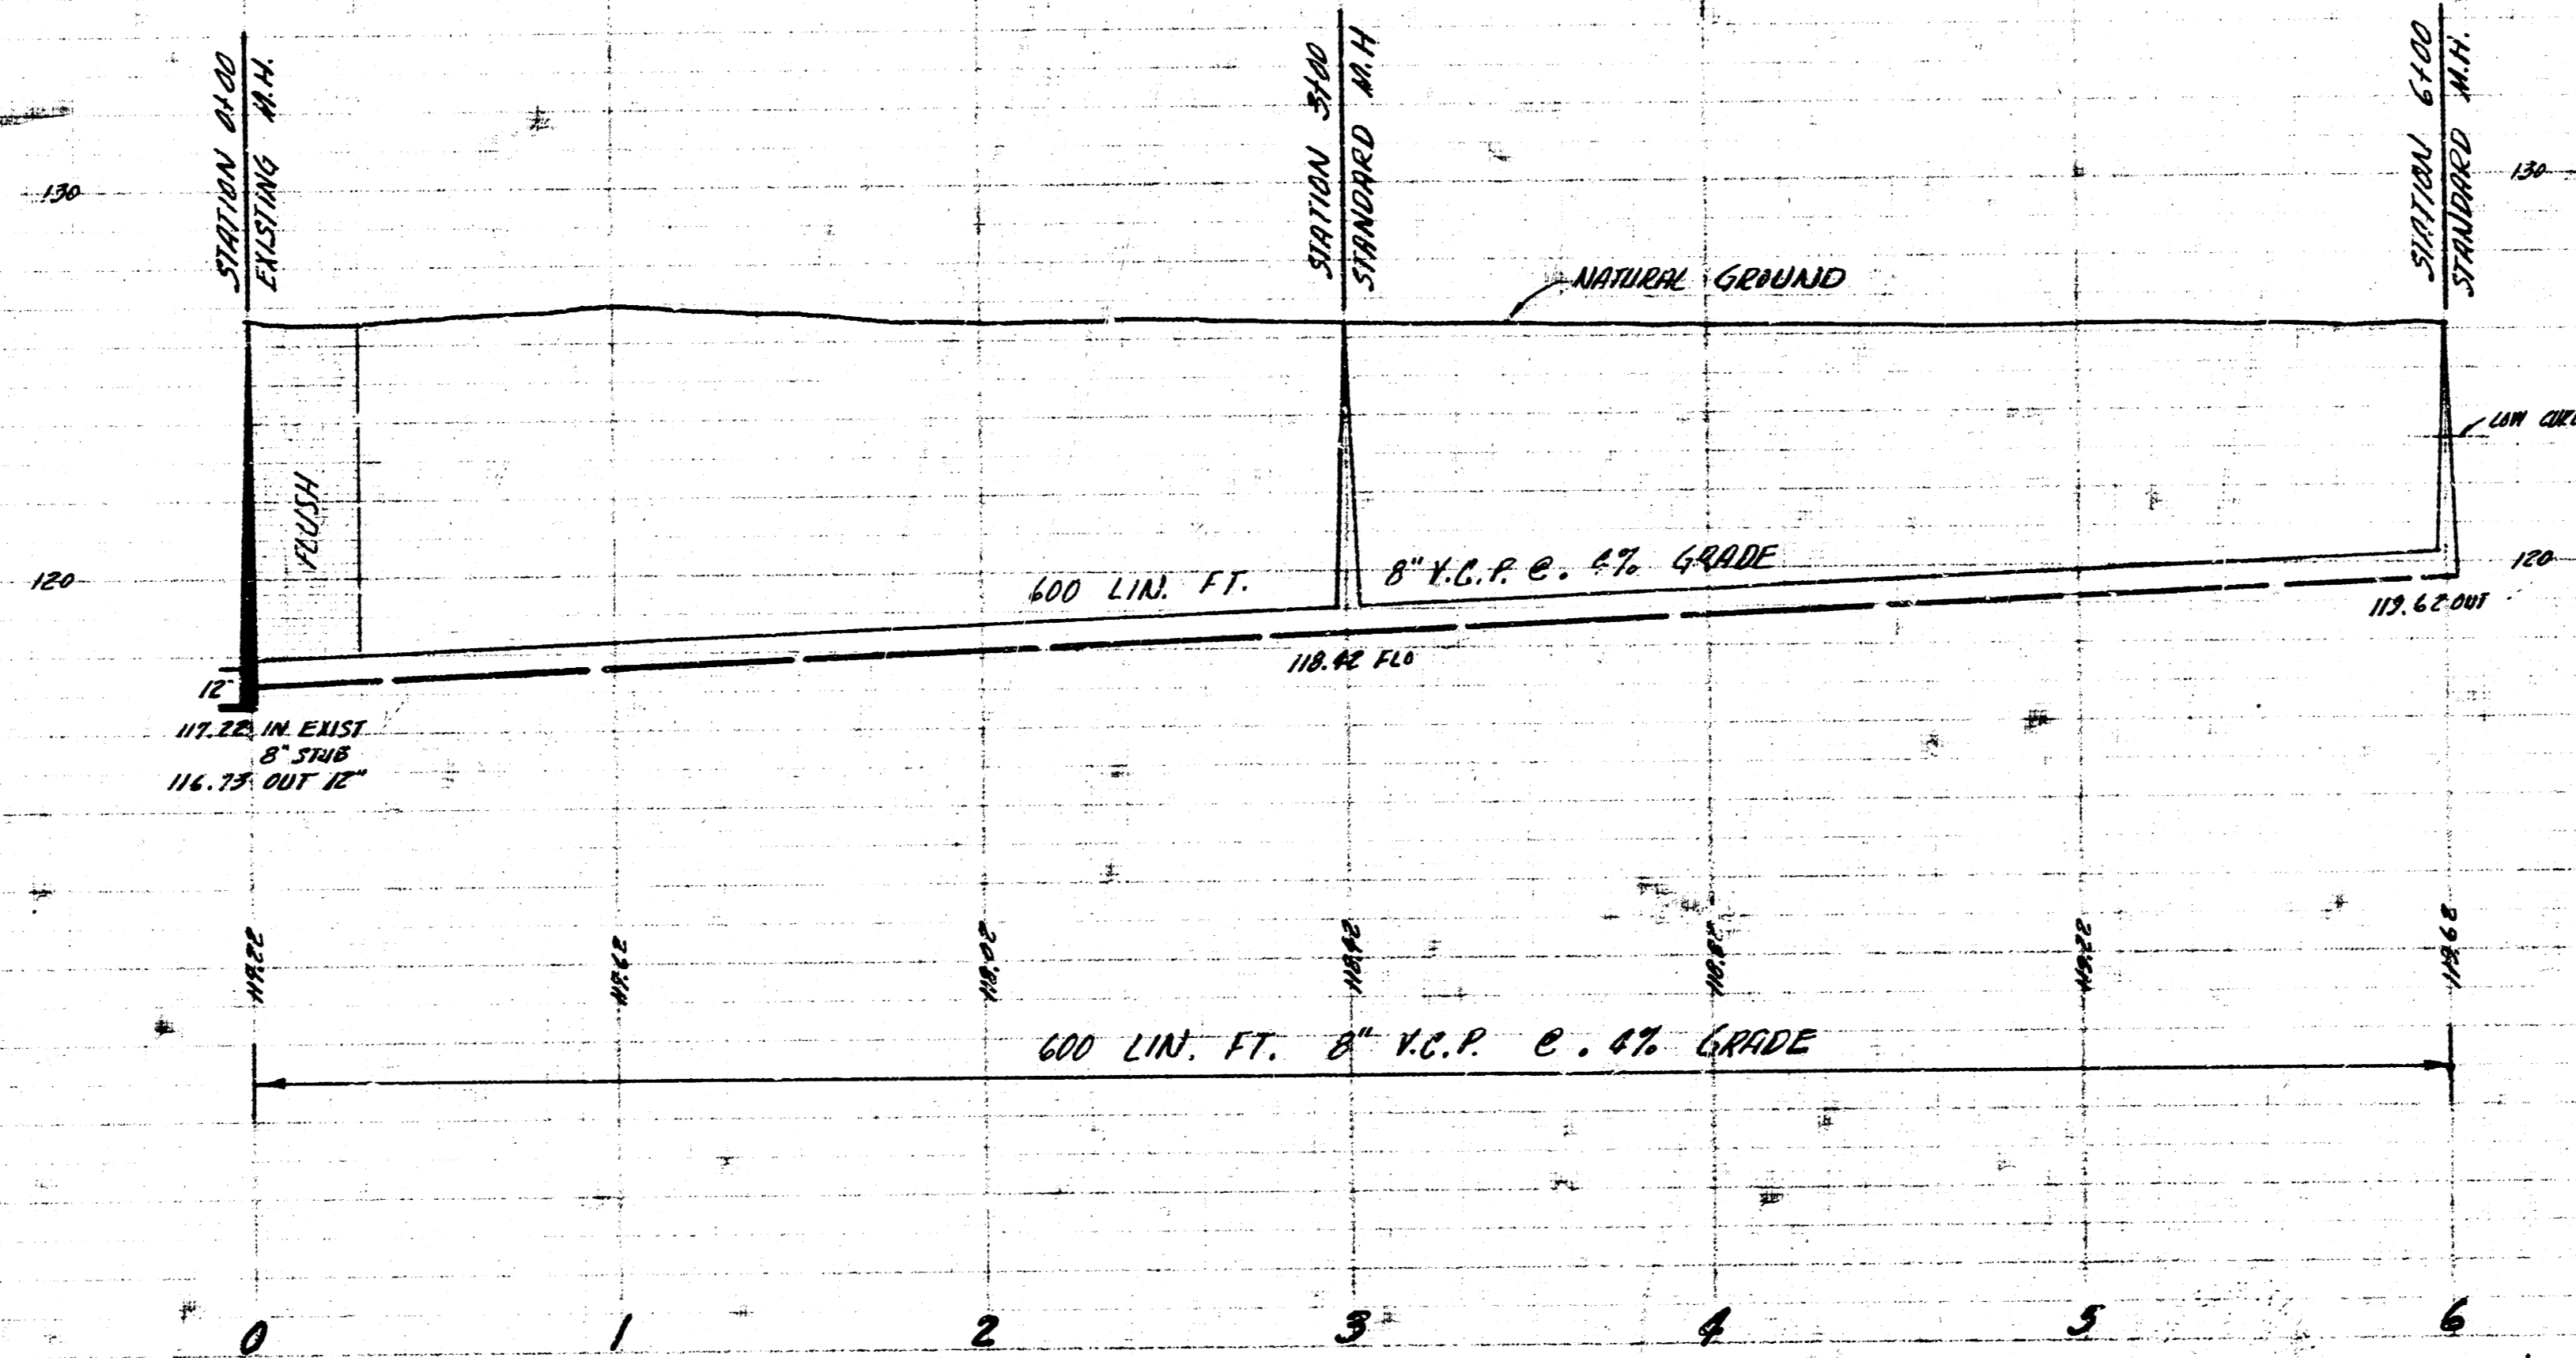

LAT. 12. SUB. 10 S.S. 22  
 CITY OF WICHITA, KANSAS  
 B.E. SMITH CITY ENGINEER  
 PROJ. NO. C26-92 DATE-11/19/57

