




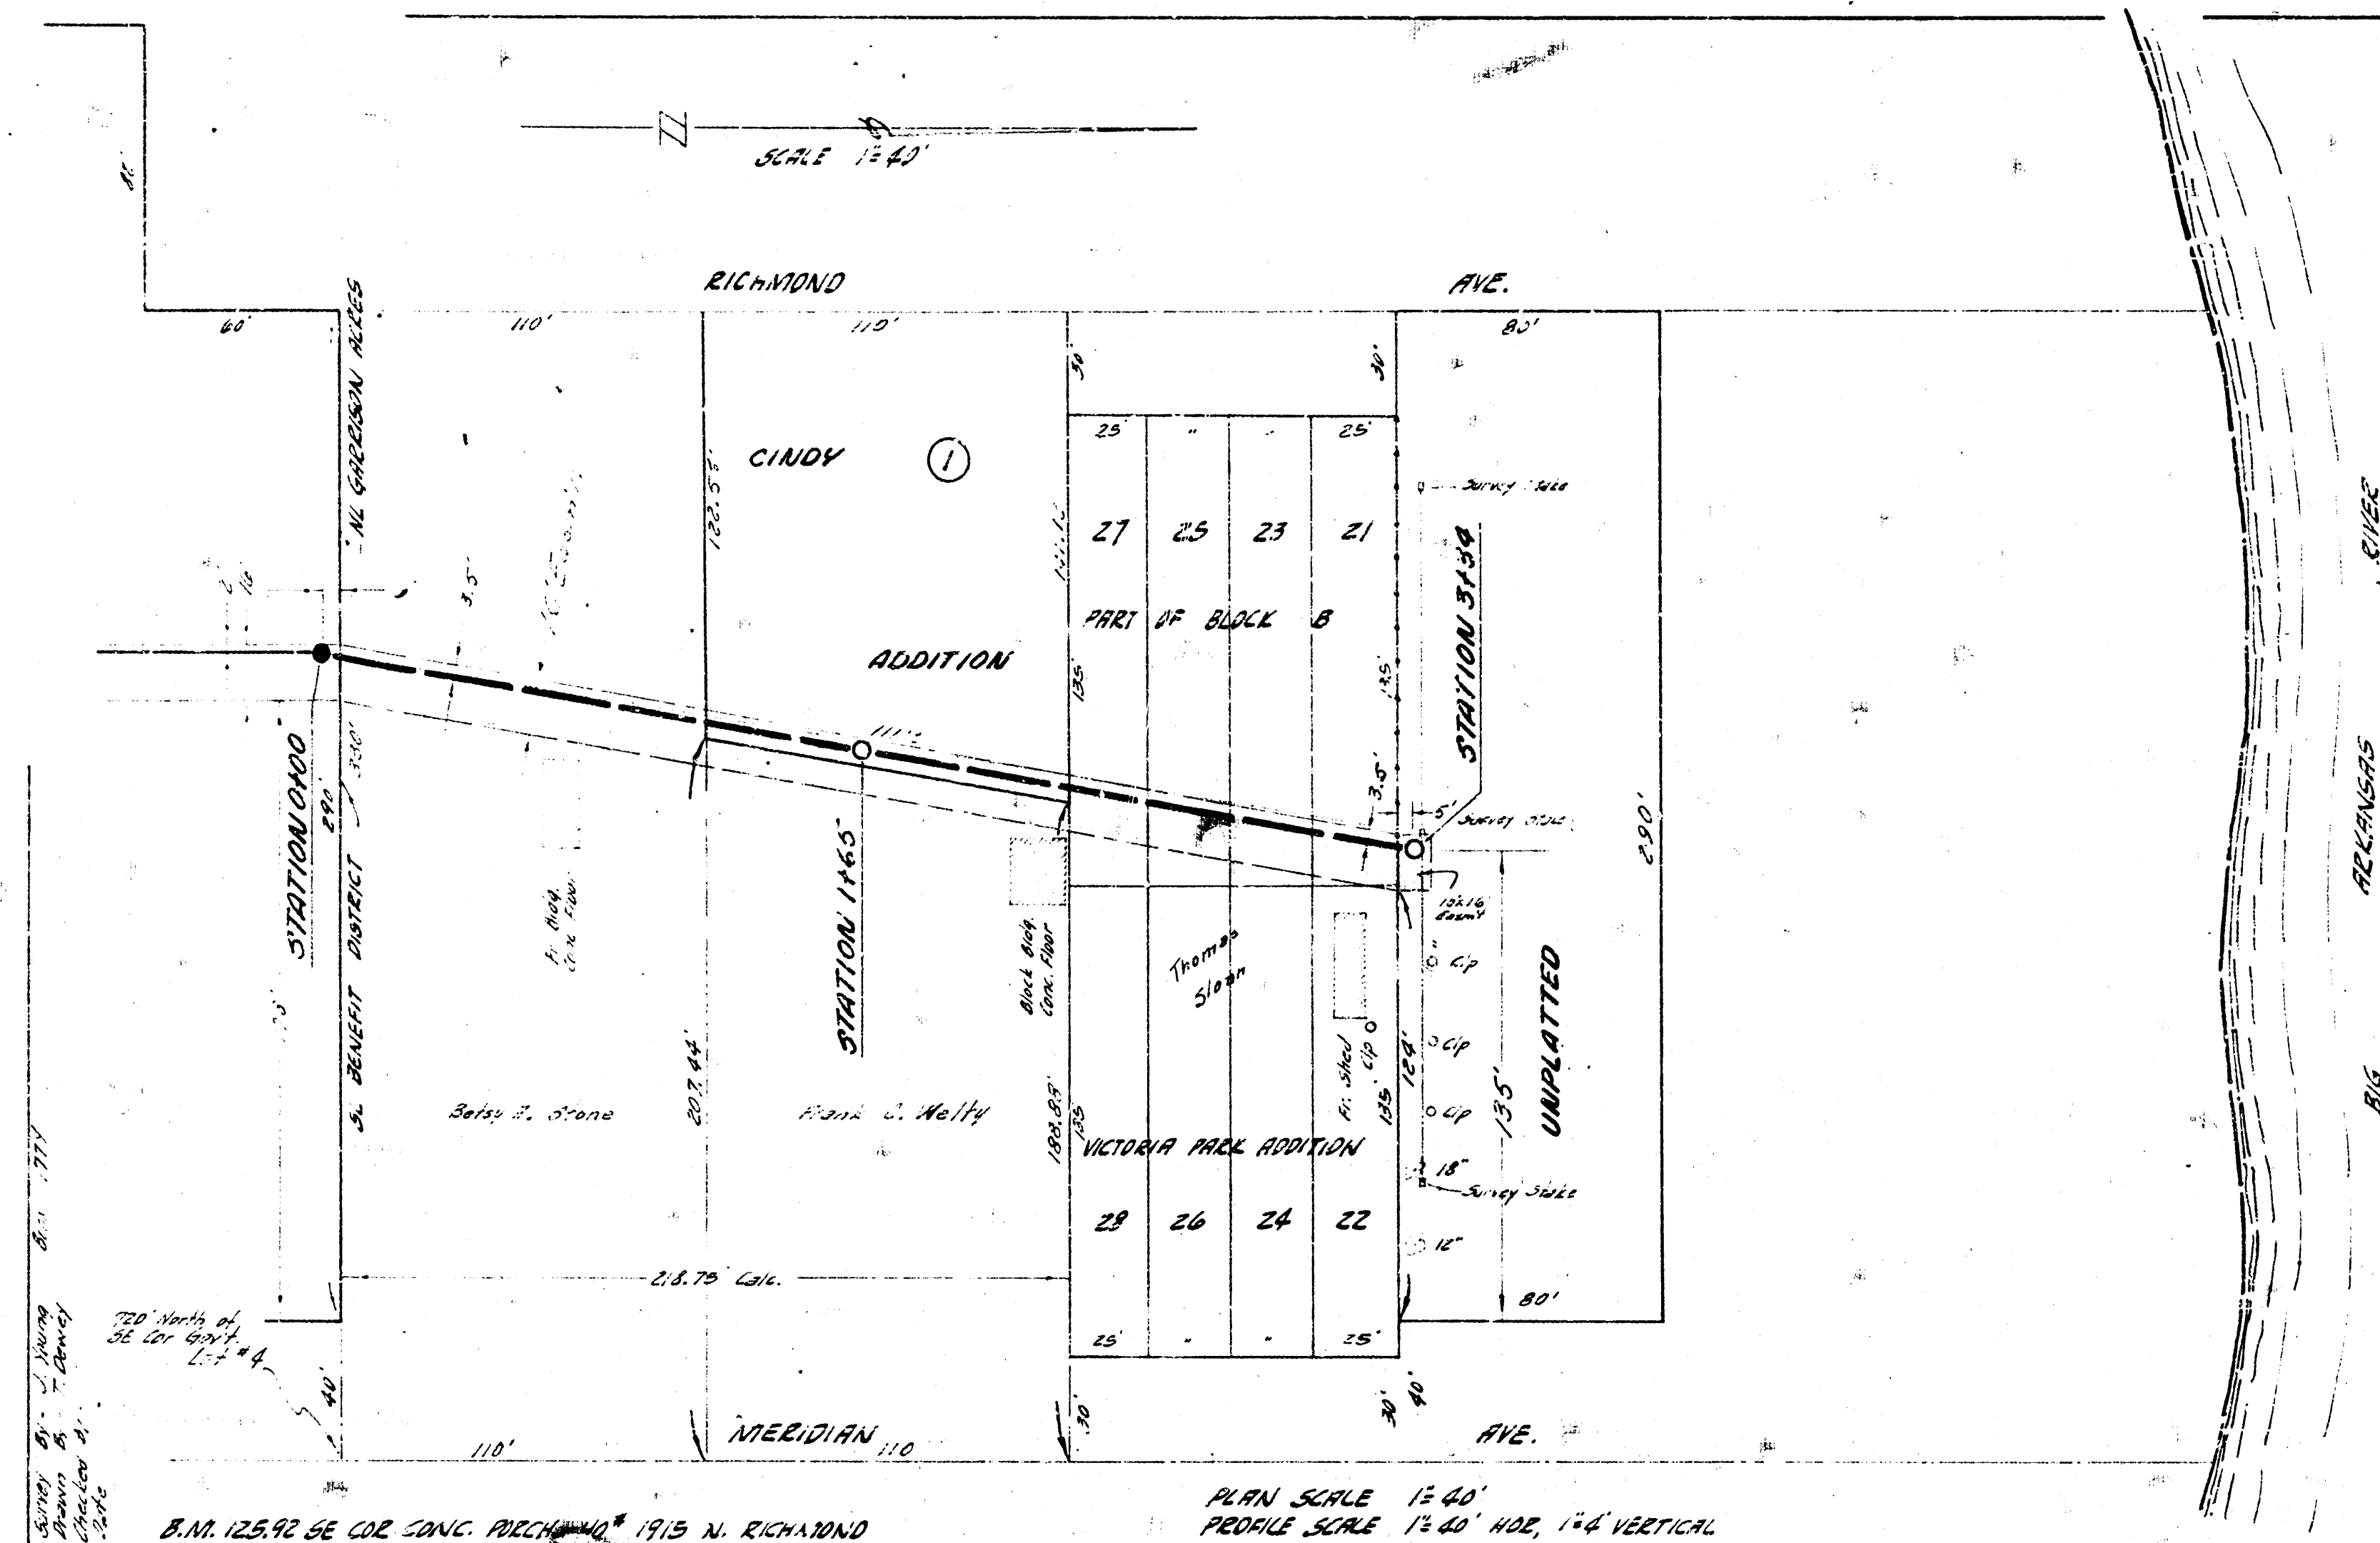


B.M. 125.92 SE COR. CONC. RICHMOND & 1515 N. RICHMOND

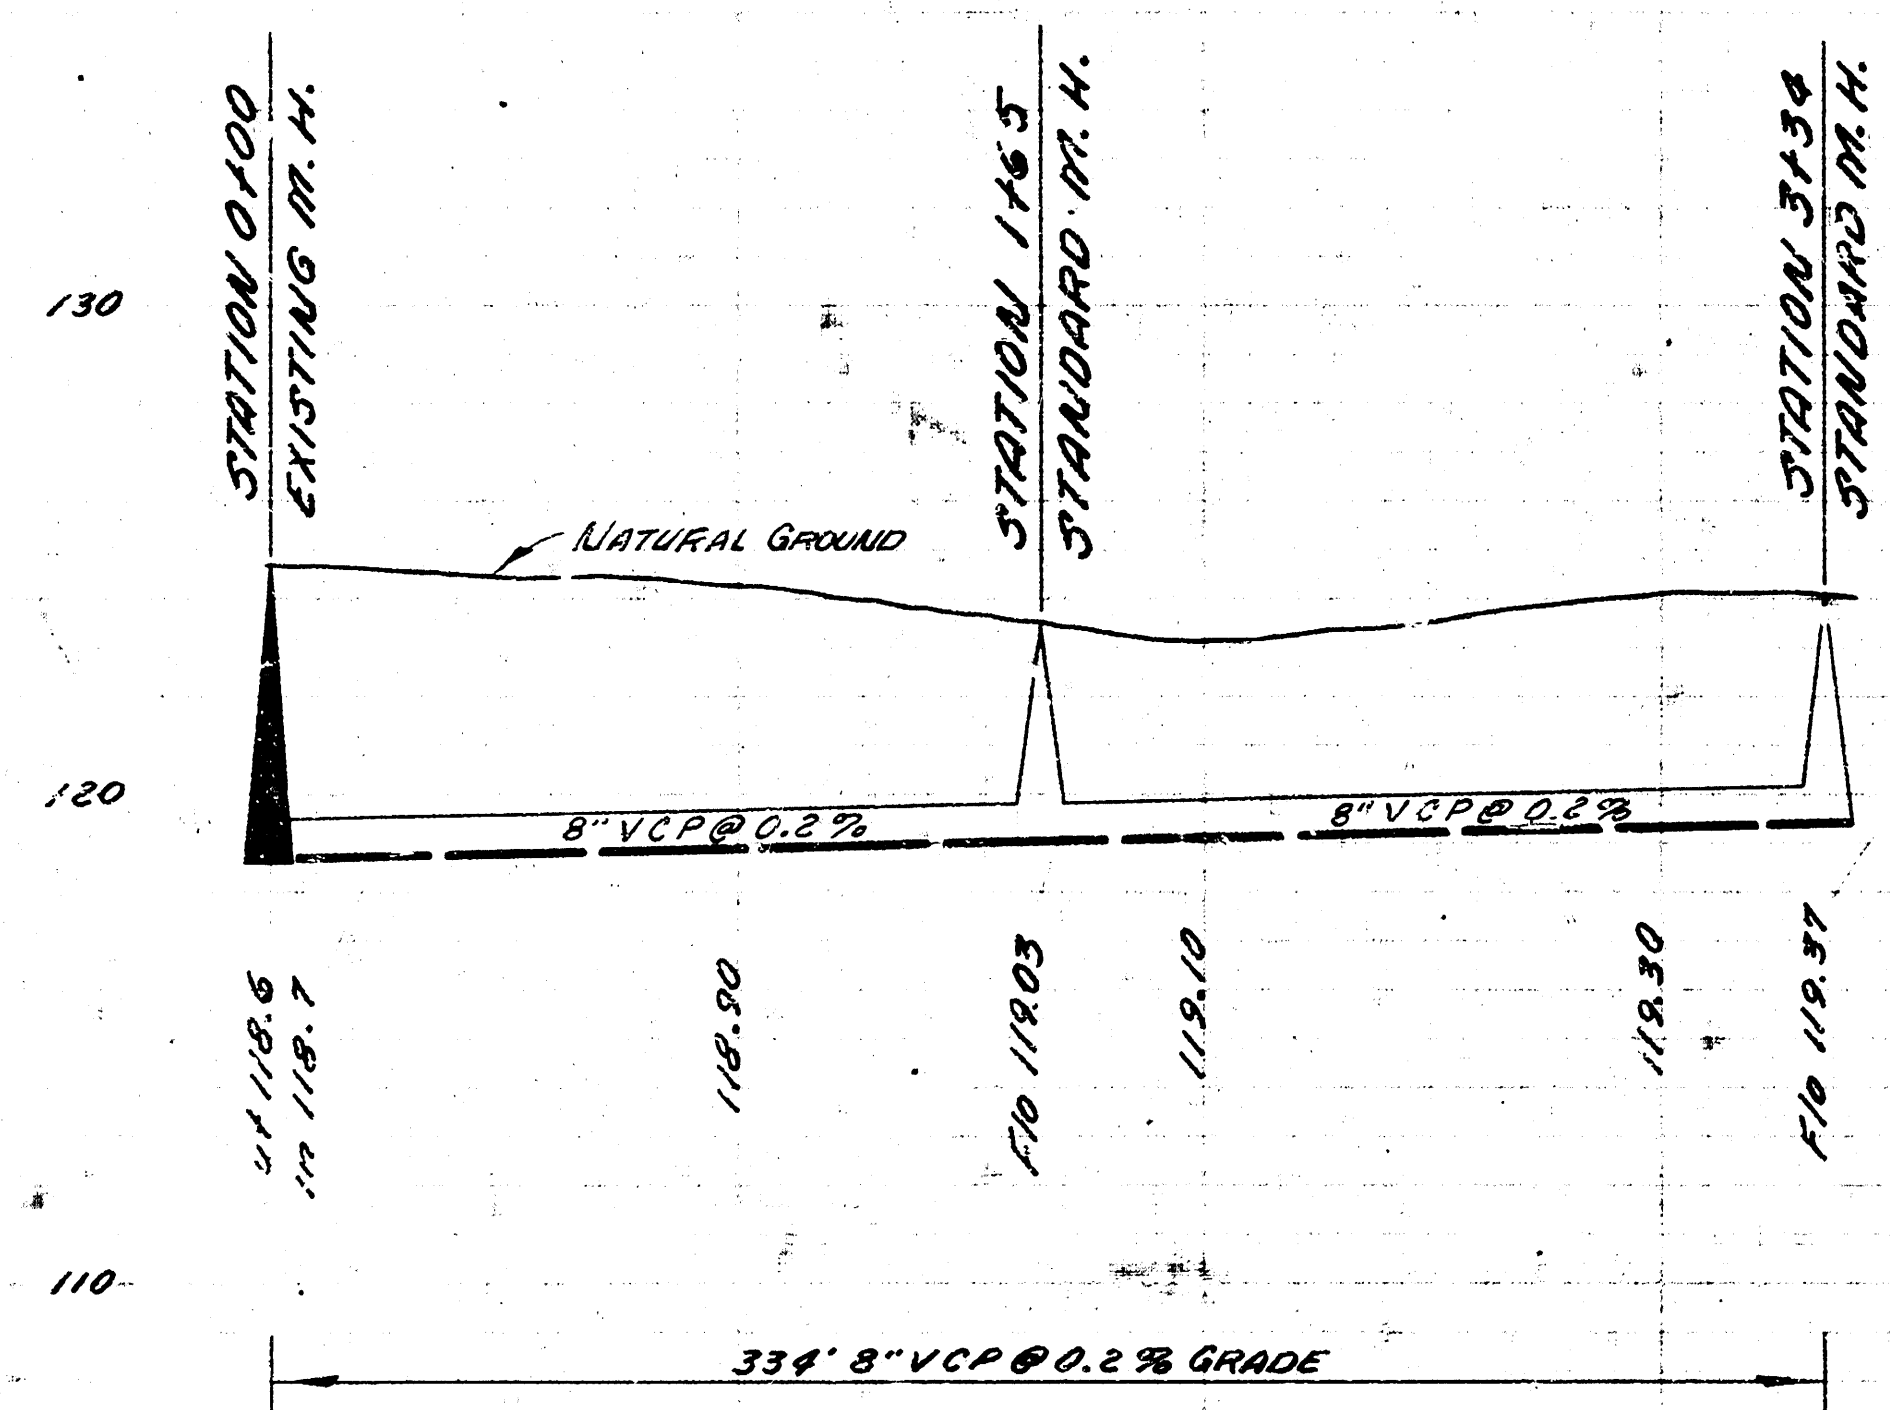

LATERAL 24 SUBMAIN 10 SAN. SEWER 22
CITY OF WICHITA, KANSAS
B.E. SMITH CITY ENGINEER
PROJ. NO. C29-14 - DATE Aug 1962

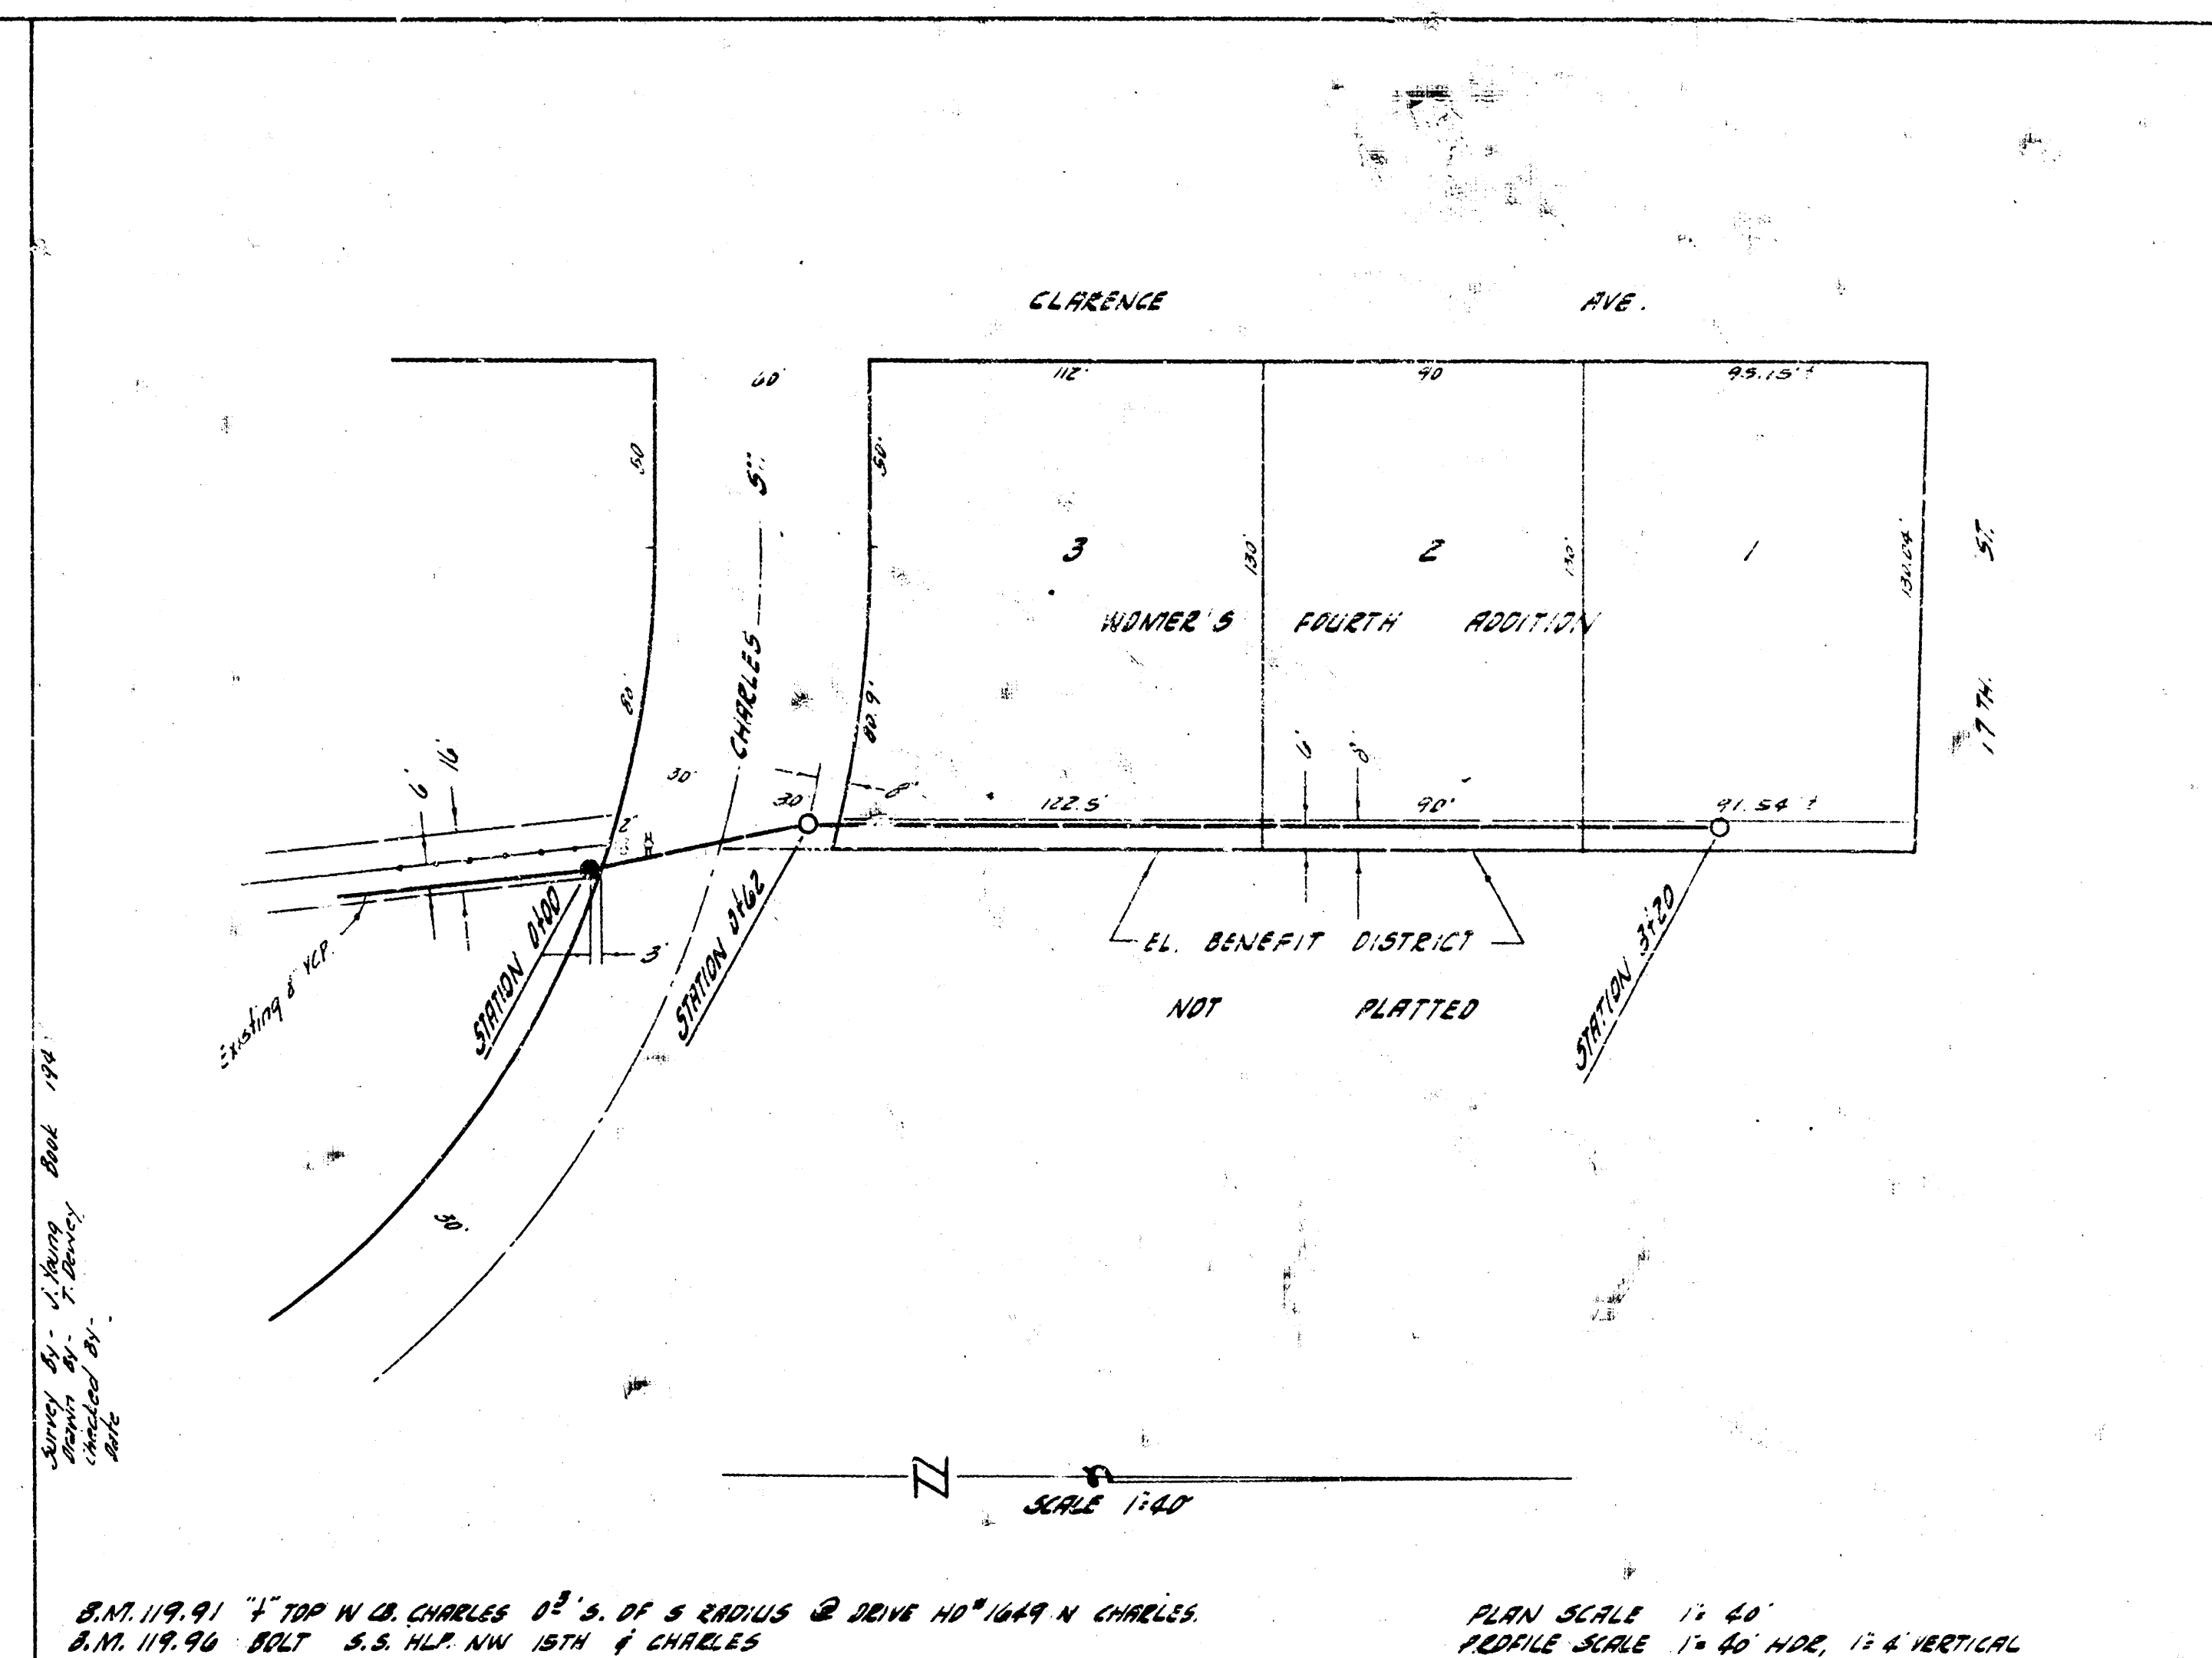

B.M. 119.91 1" TOP W. CH. CHARLES 12' S. OF S. ENDUS @ DRIVE NO. 1049 N. CHARLES
B.M. 119.96 BOLT 5.5' N.E. NW 15TH & CHARLES

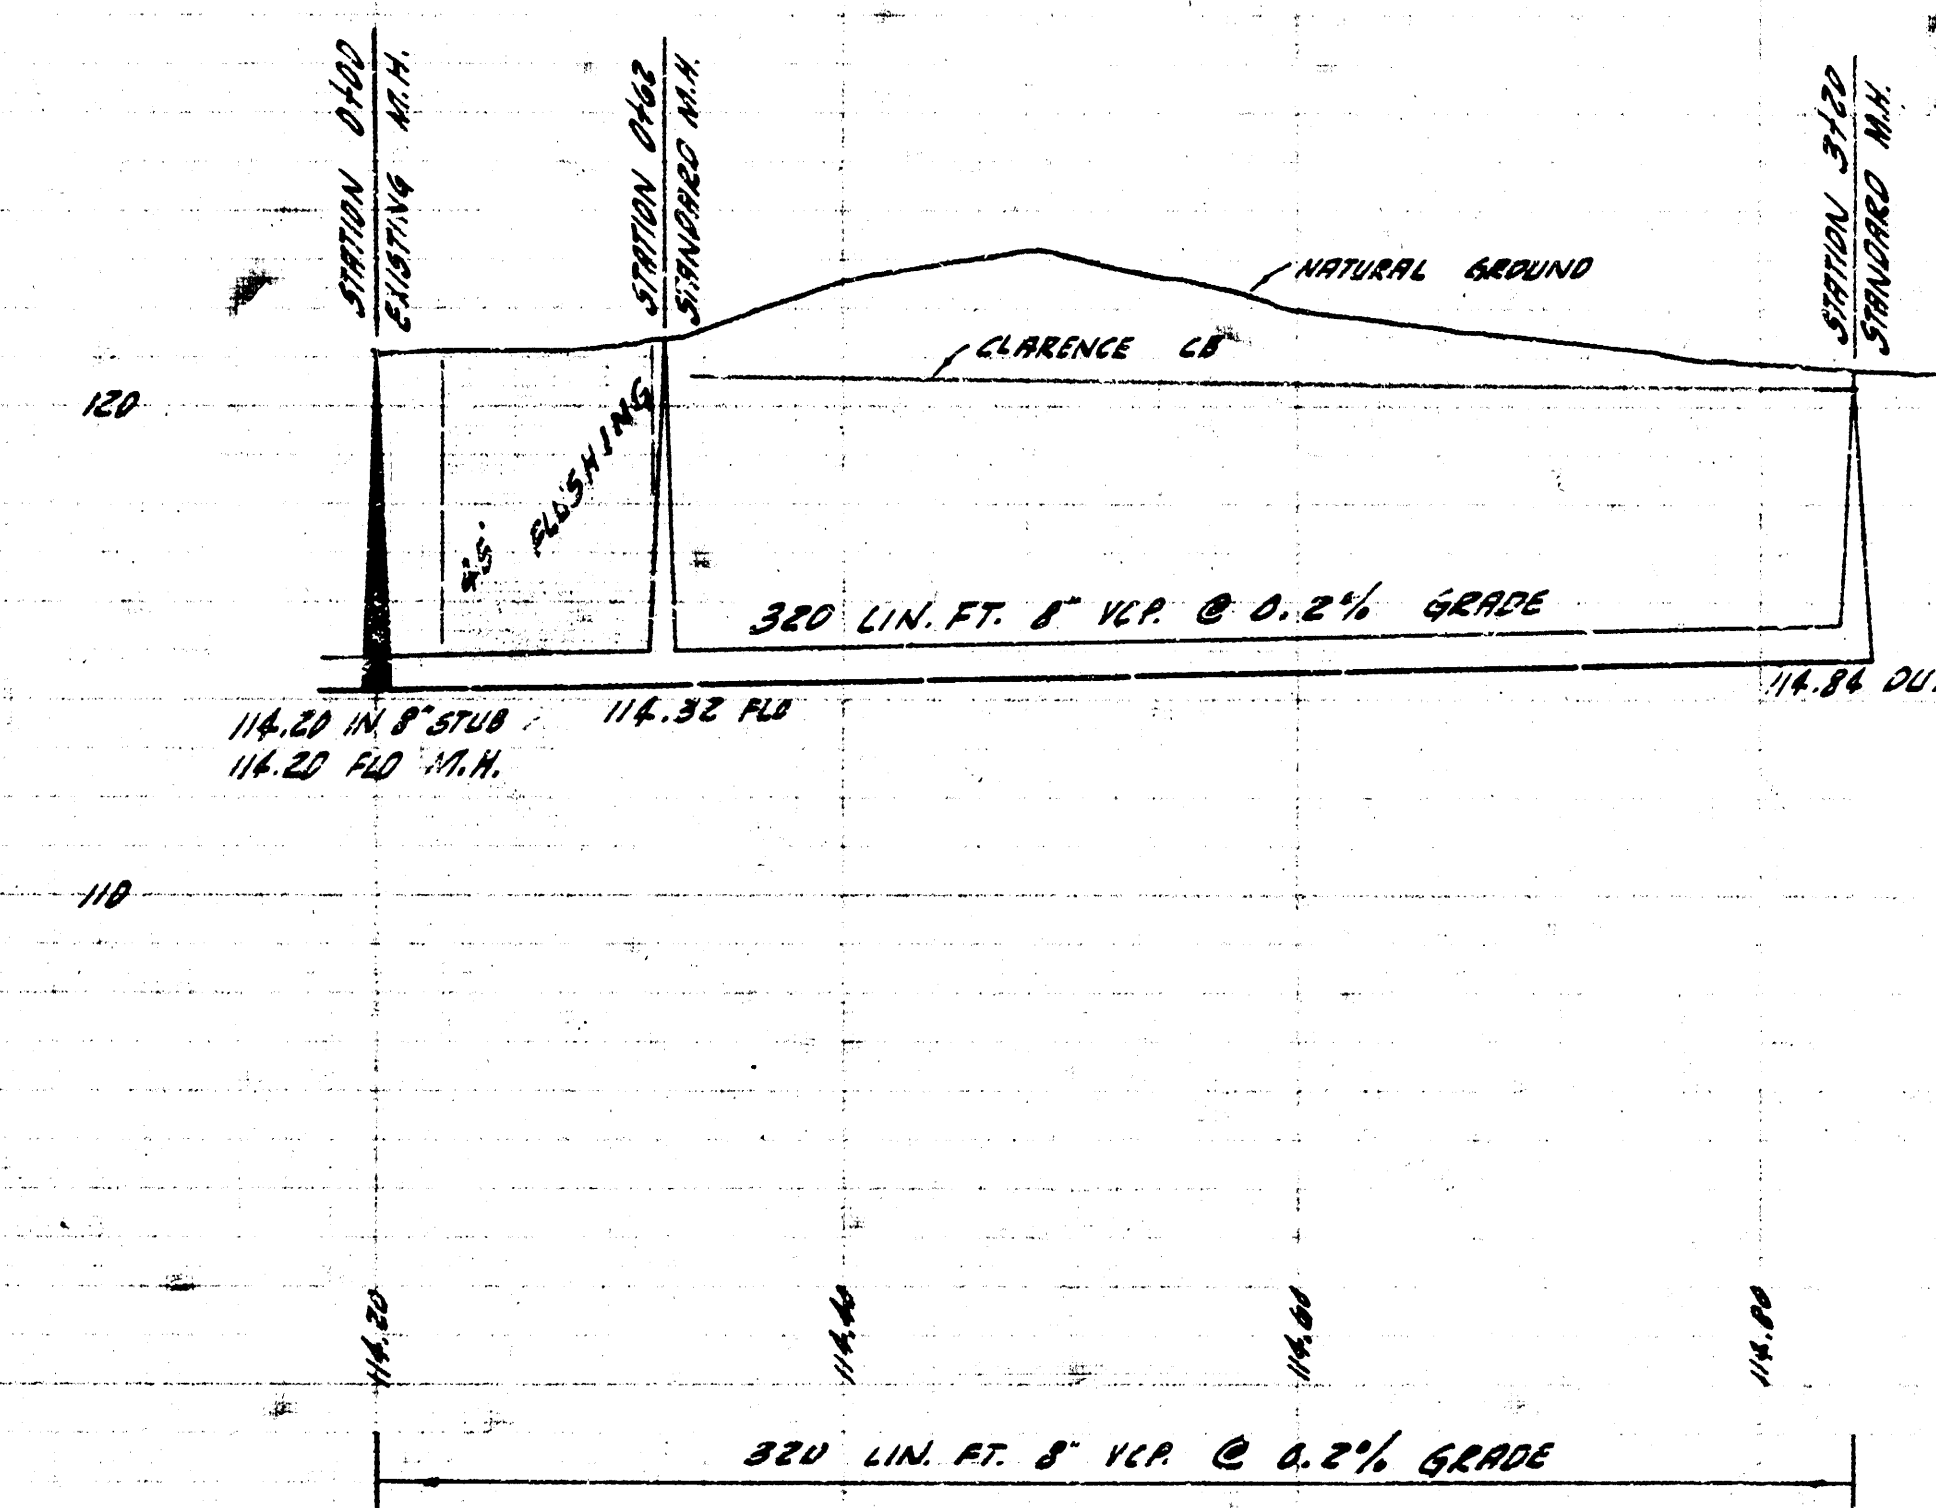

LATERAL 15 SUB. 13 SAN. SEWER 22
CITY OF WICHITA, KANSAS
B.E. SMITH CITY ENGINEER
PROJ. NO. C29-69 DATE Aug 1962