
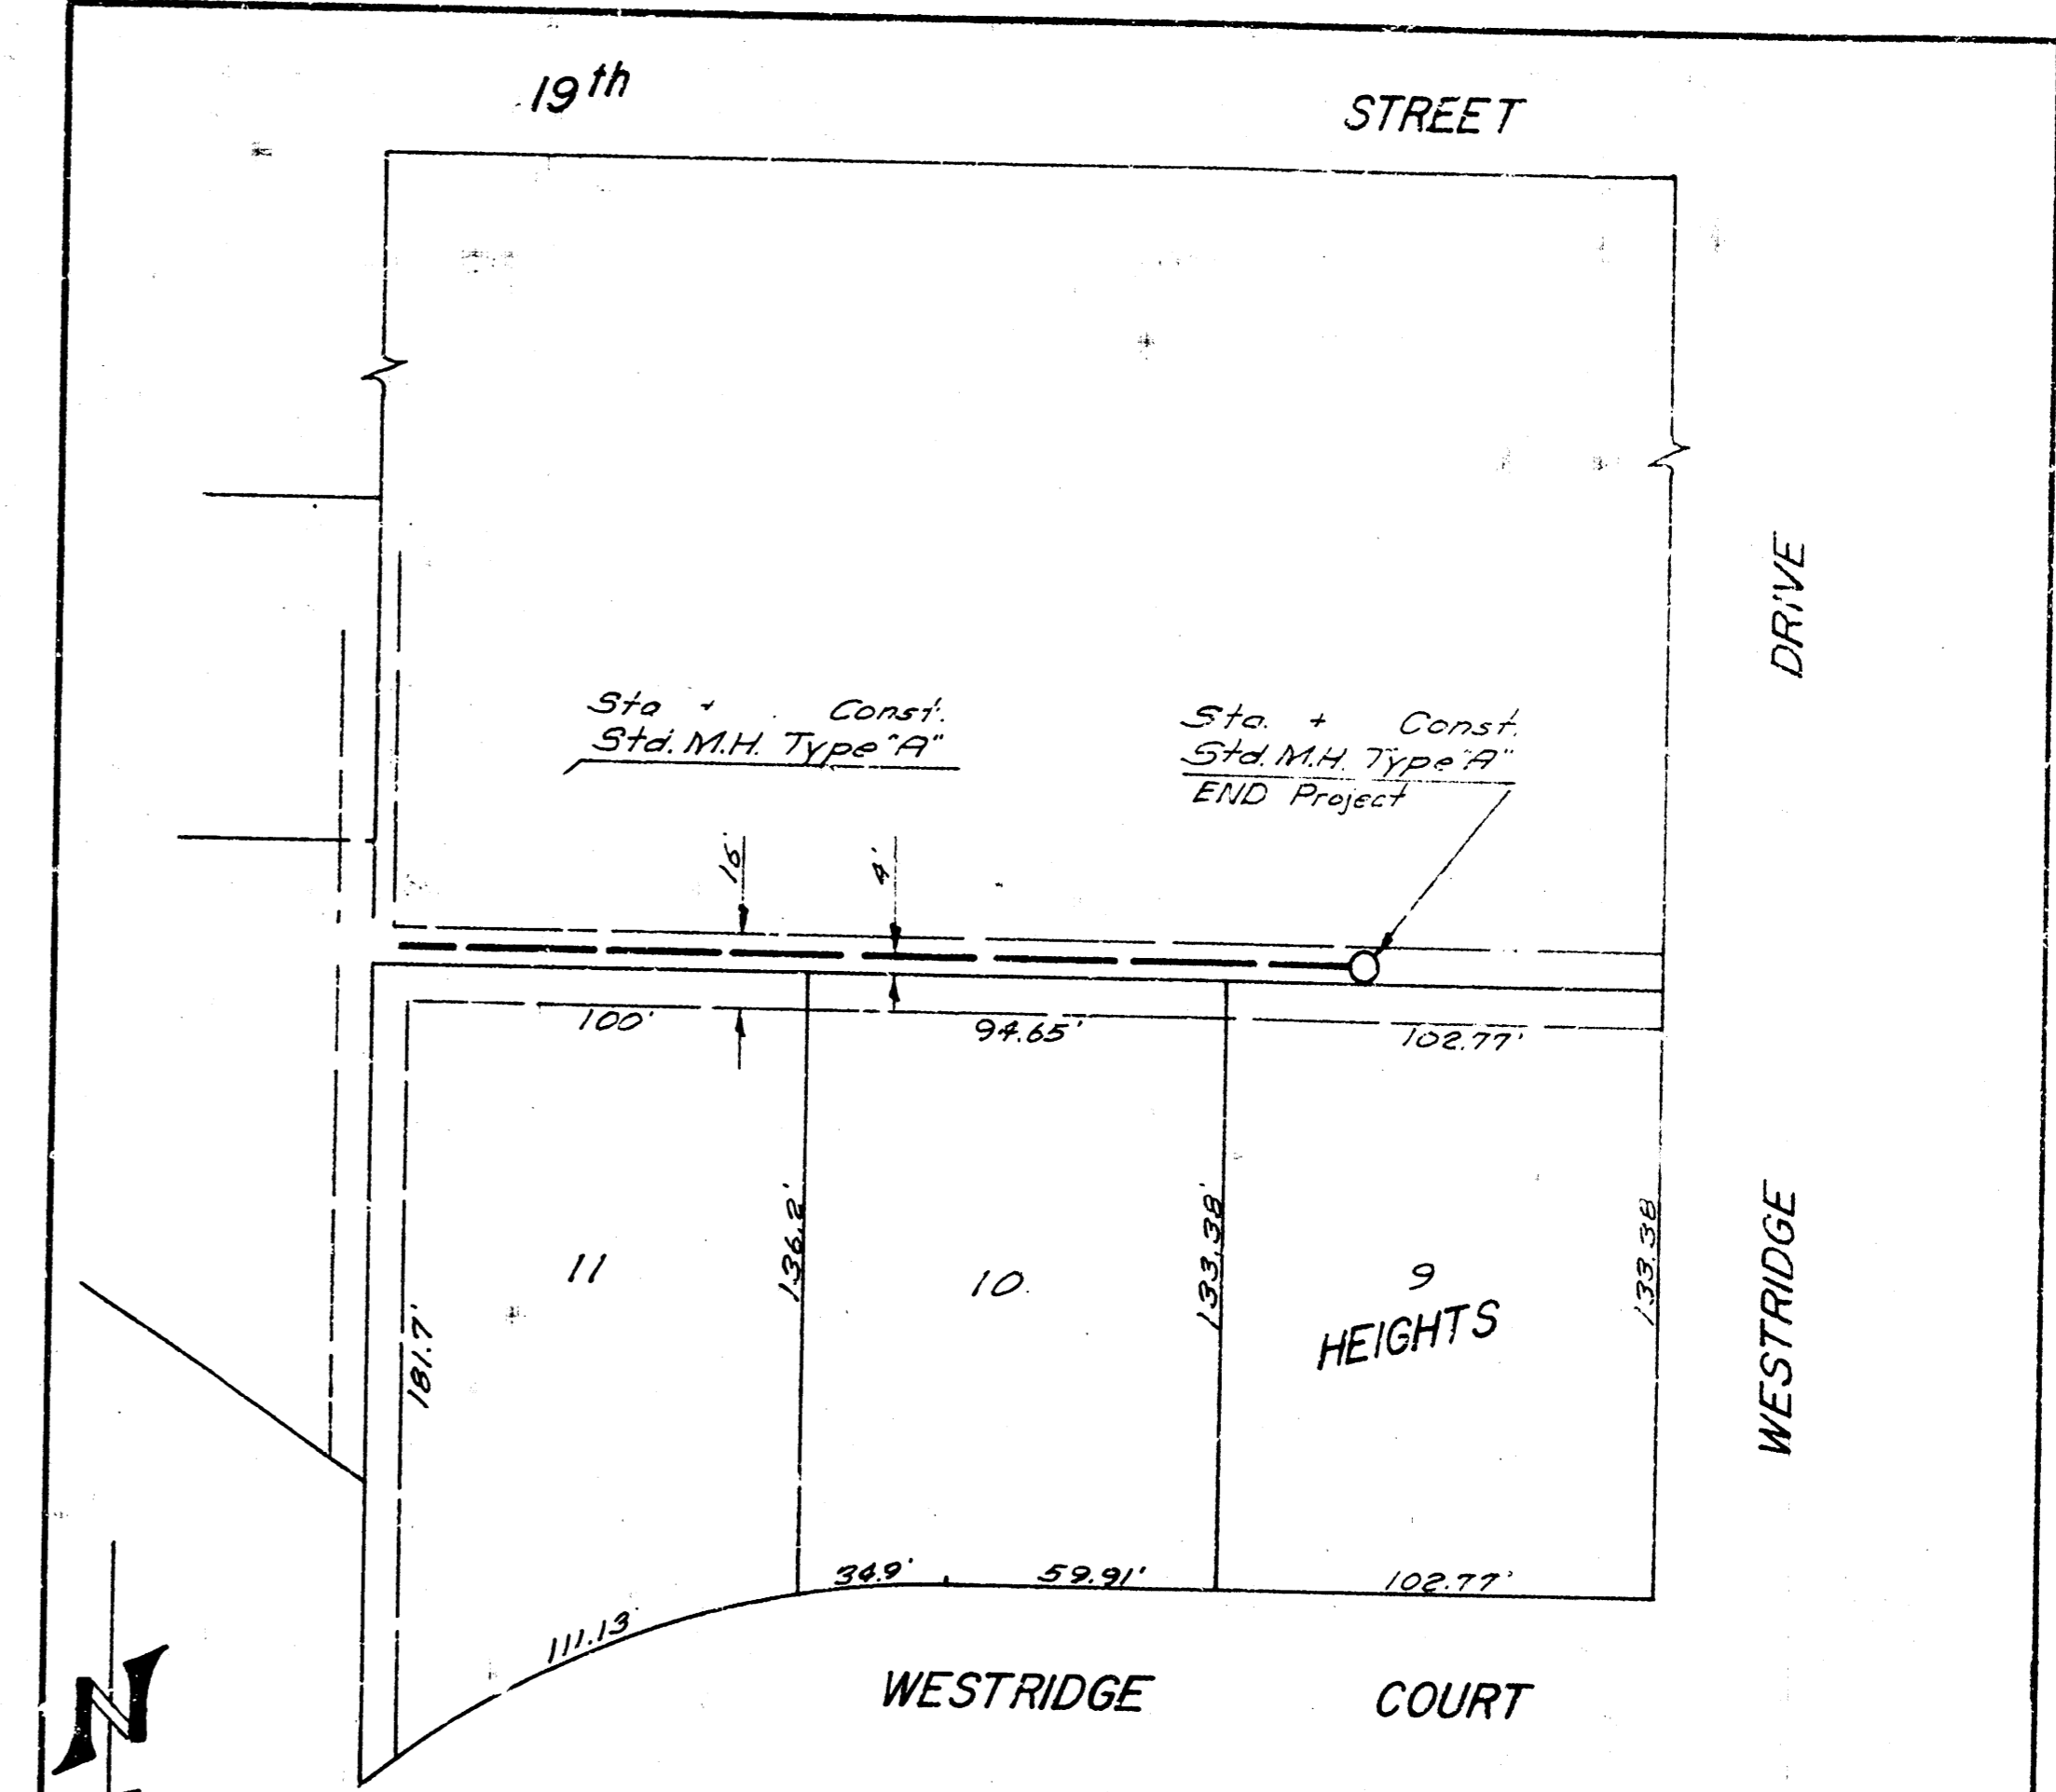


Note:
 Replace Asph. Conc. Pmnt.
 Rem. & Rep. Curbs & Gutters

Plan Scale 1"=40'
 Profile Scale 1"=4' Vert.
 1"=40' Hor.

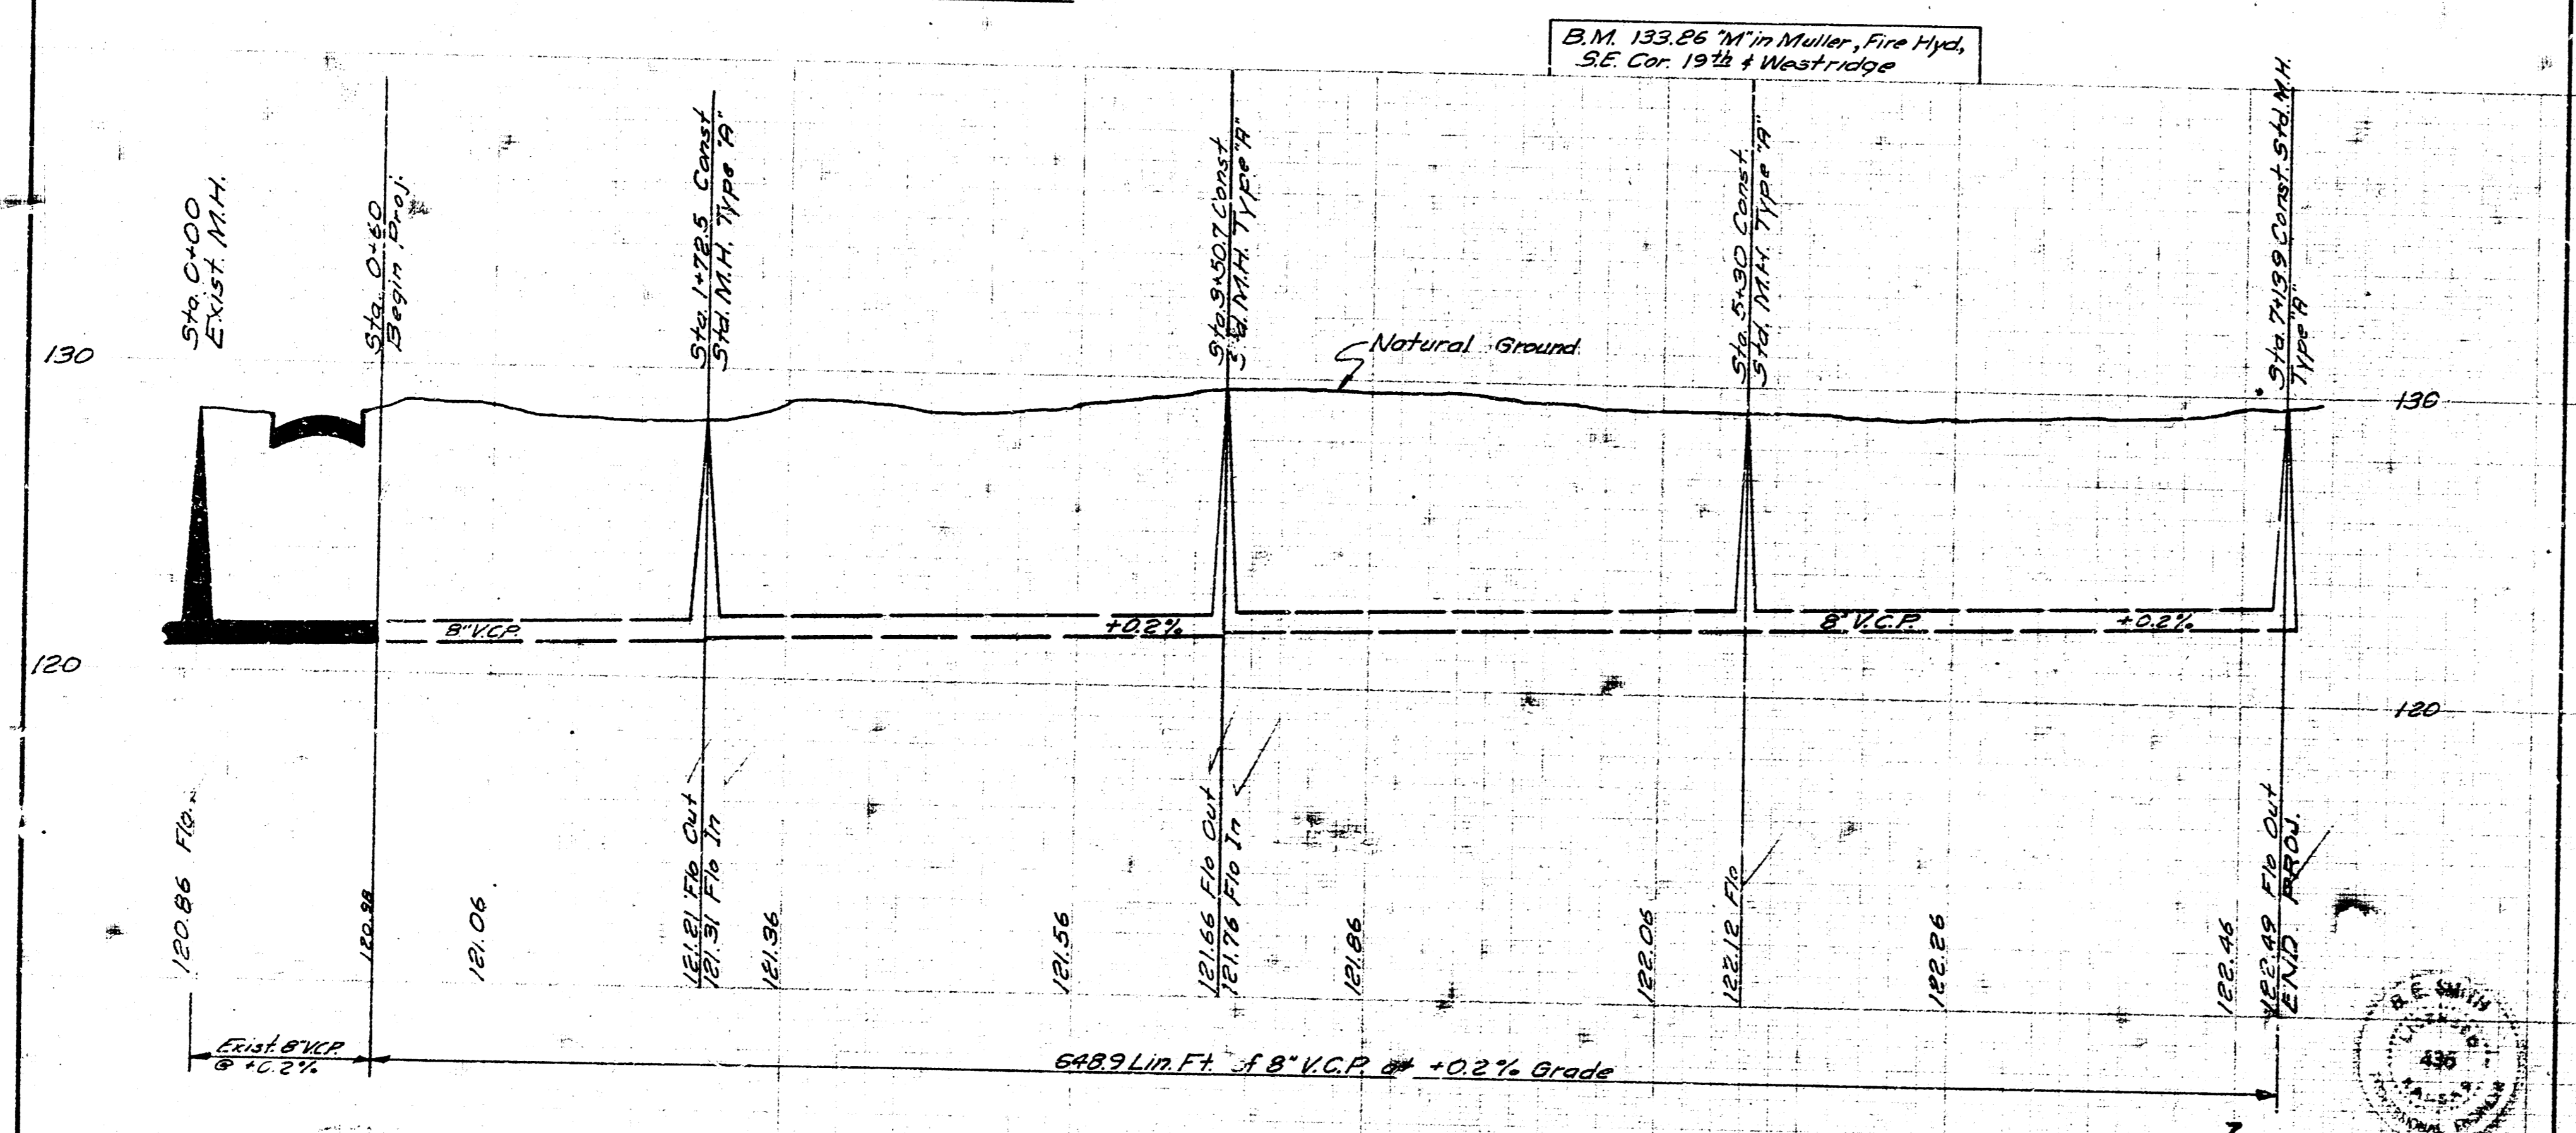

LAT. 29, SUB. 10, SS. 22
 CITY OF WICHITA, KANSAS
 B.E. SMITH, CITY ENGINEER
 PROJ. NO. C 27-32 DATE SEPT. 1967

LAT. , SUB. 10, SS. 22
 CITY OF WICHITA, KANSAS
 B.E. SMITH, CITY ENGINEER
 PROJ. NO. C 2 - DATE