



Drawn By - Hanson
 Checked By - Perry
 Date

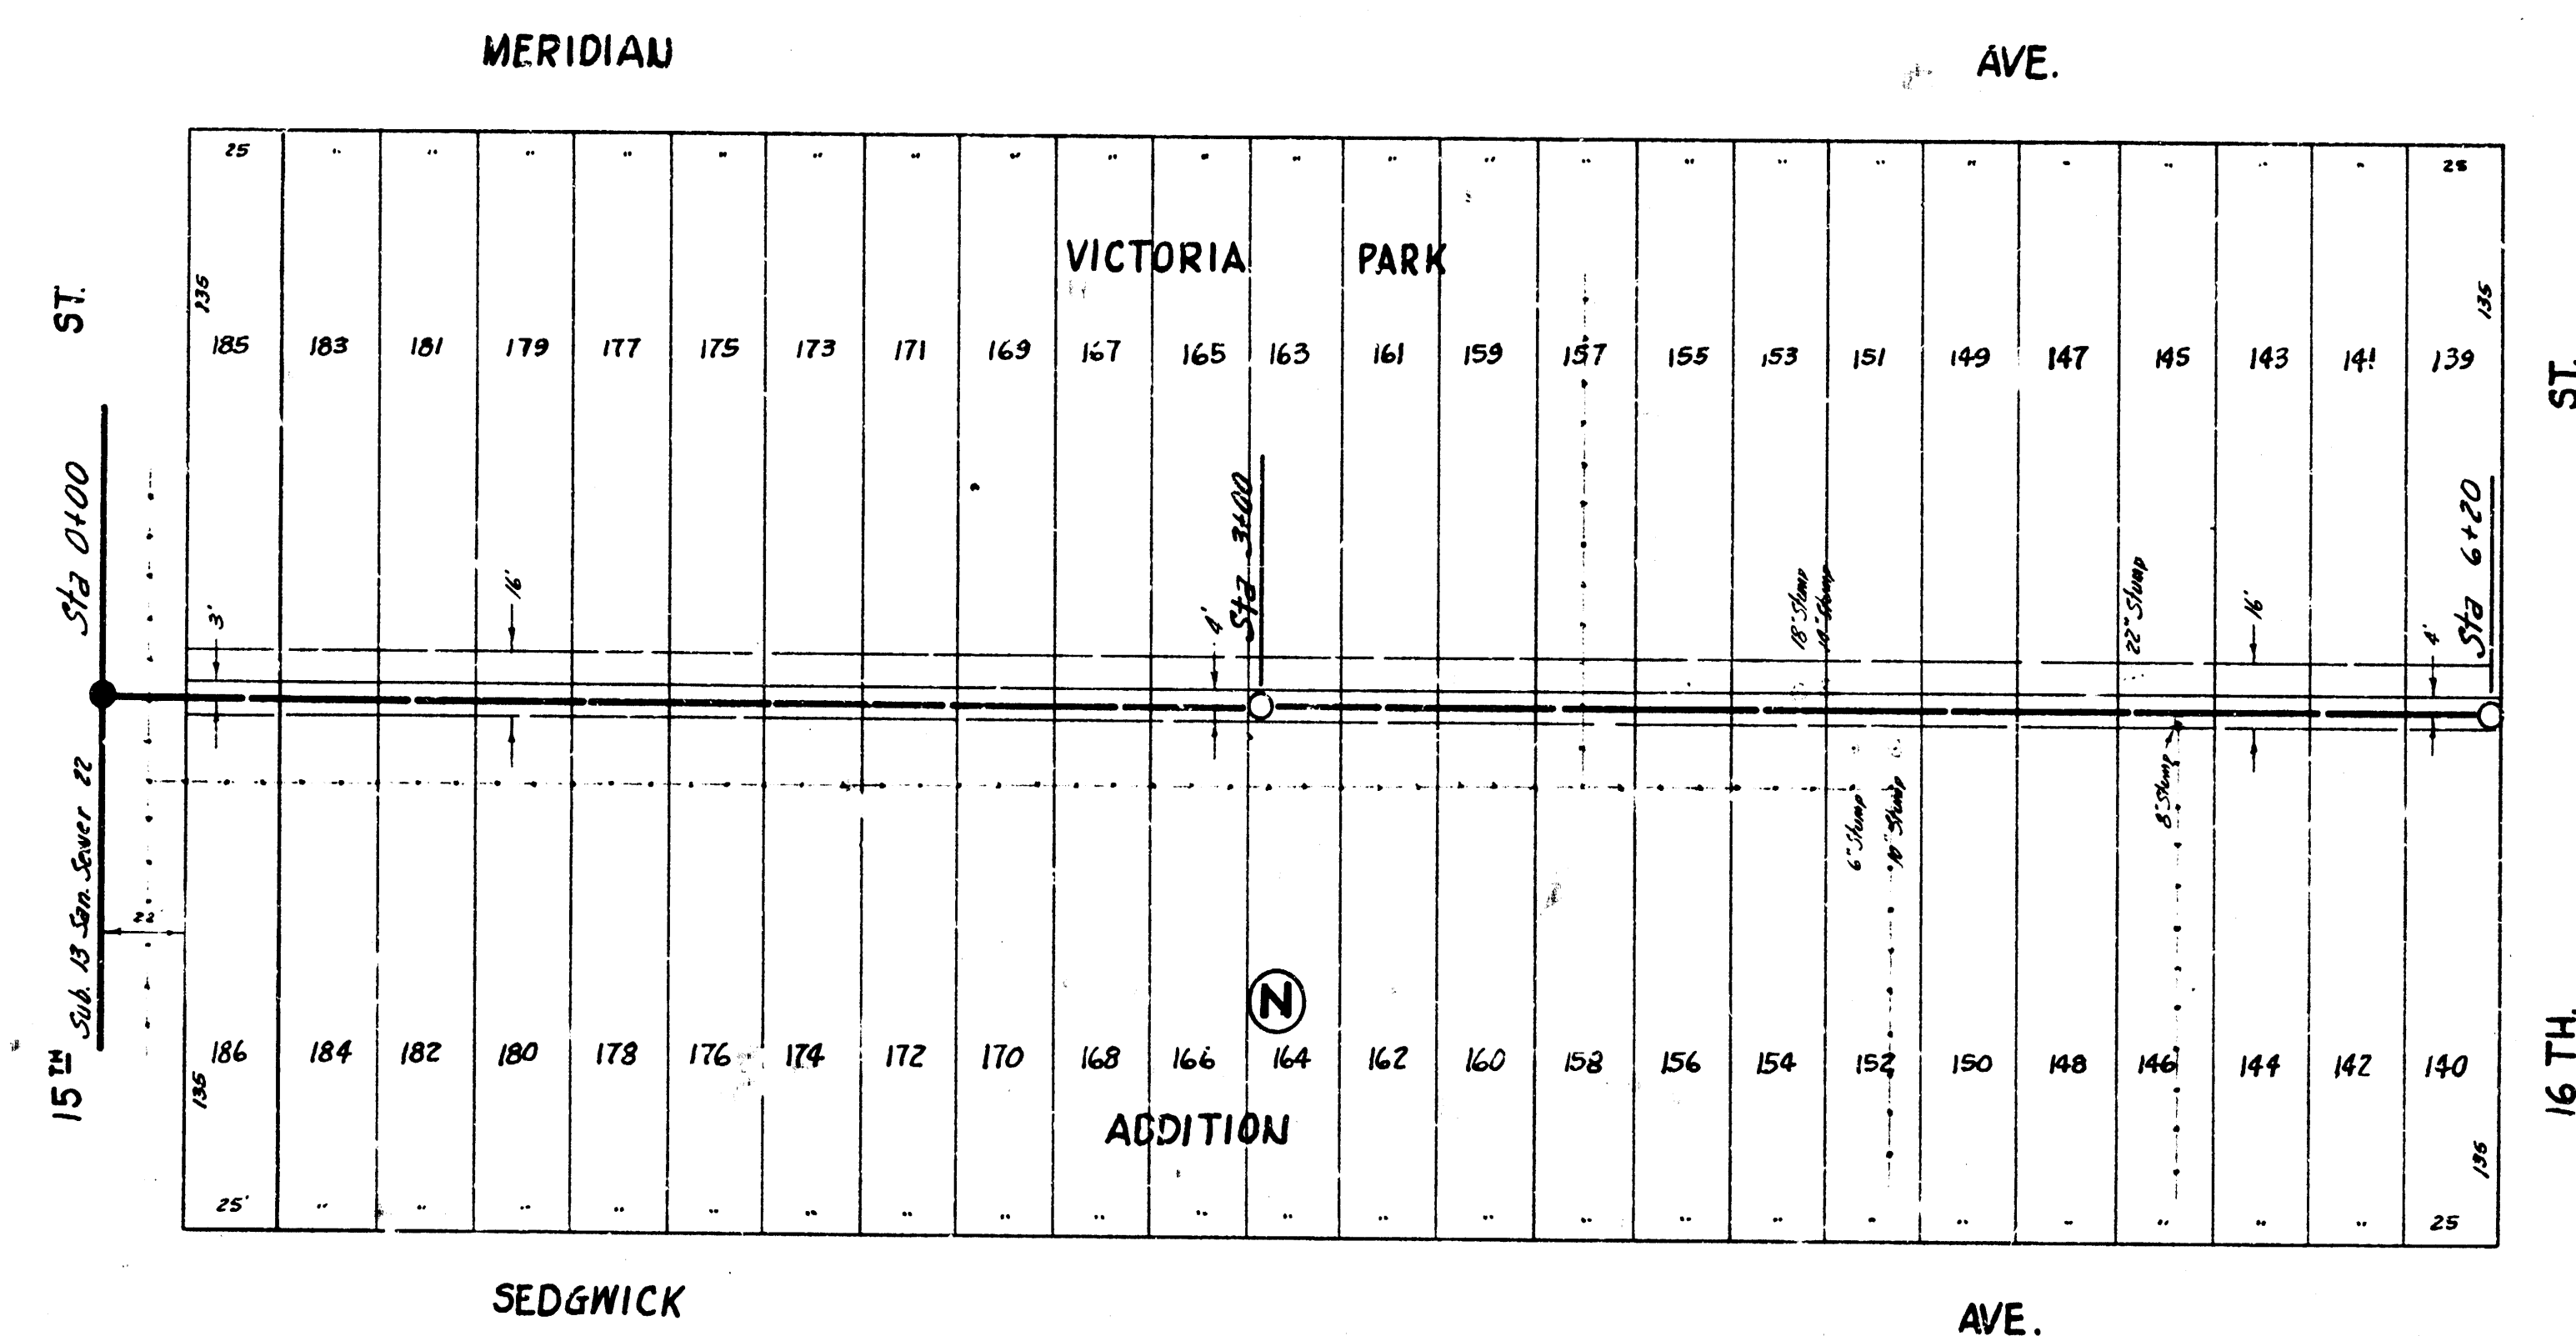

B.M. 121.08 S.E. COR. STEP HO NW COR 15TH & MERIDIAN

PLAN SCALE 1"=40'
 PROFILE SCALE 1"=40' HOR, 1"=4' VERT.

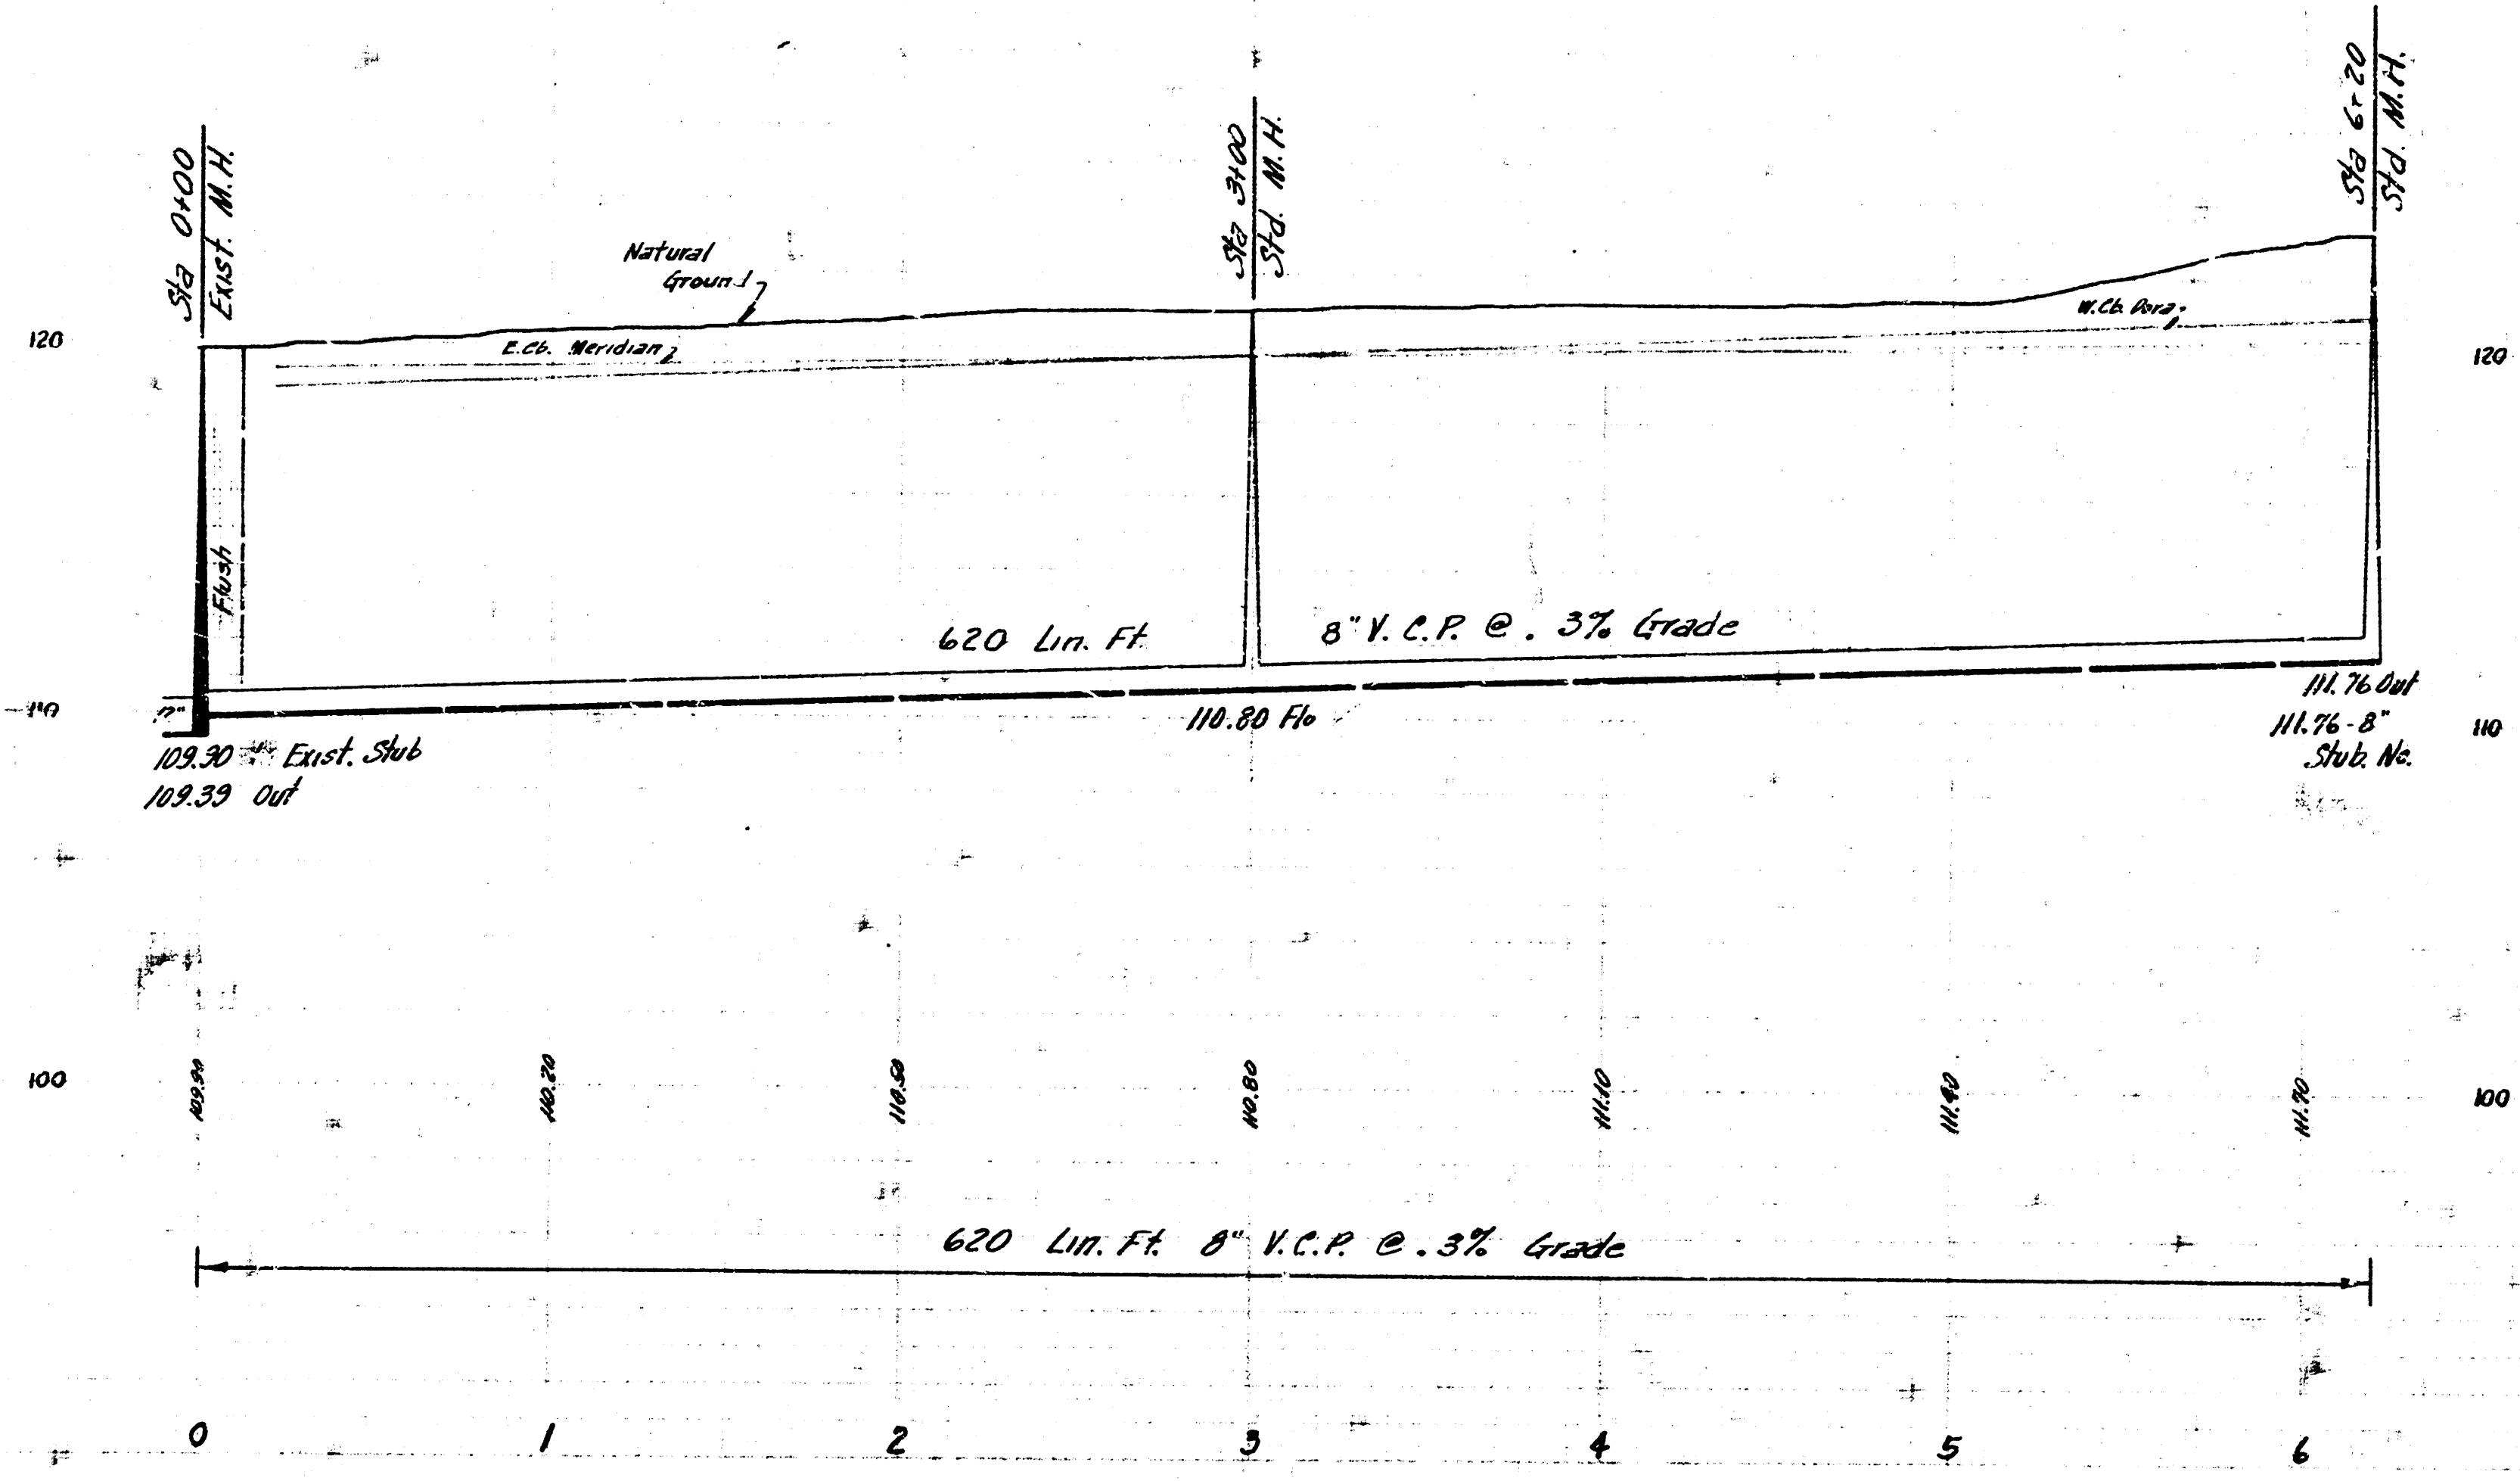

LAT. 8 SUB. 13 SAN. SEWER 22
 CITY OF WICHITA, KANSAS
 B.E. SMITH CITY ENGINEER
 PROJ. NO C26-94 DATE-DEC. 1956