



G. Young 227-1  
D. Chramer

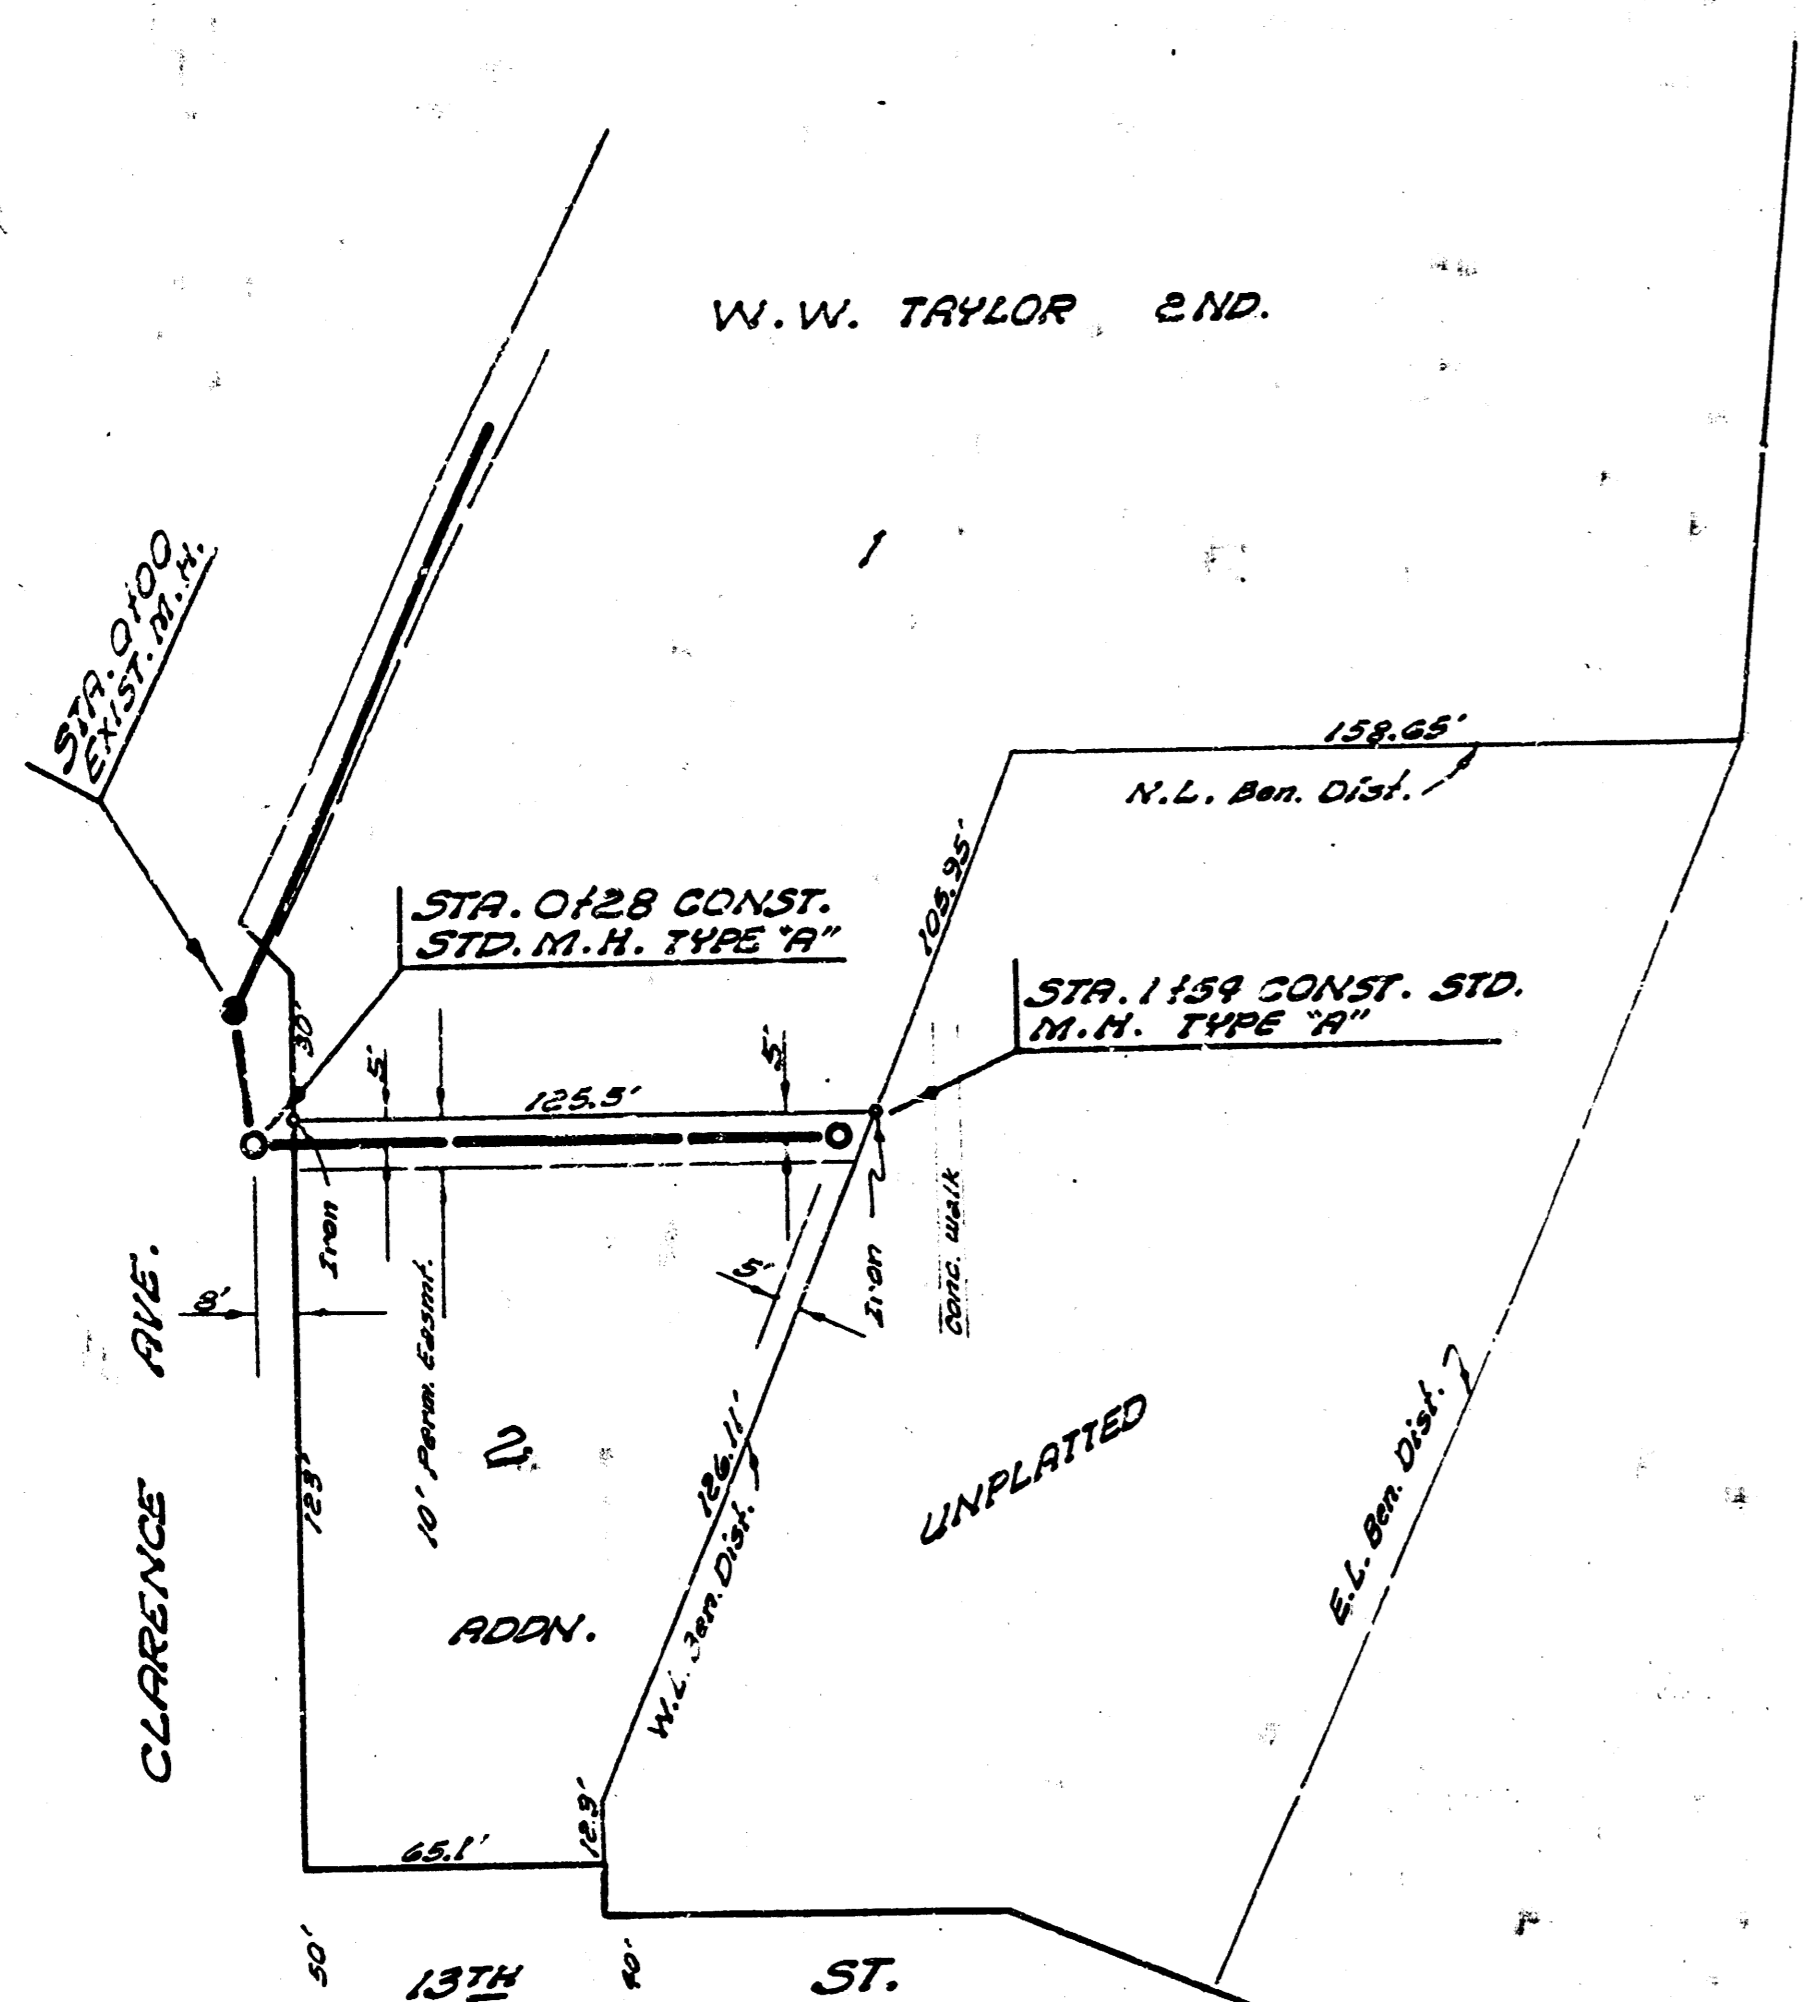


Plan Scale 1"=40'  
Profile Scale 1"=40' Hor.  
1"=4' Vert.

B.M. 120.22 60' Spike N.E. Side P.P. N.E. cor. 137th & Clarence

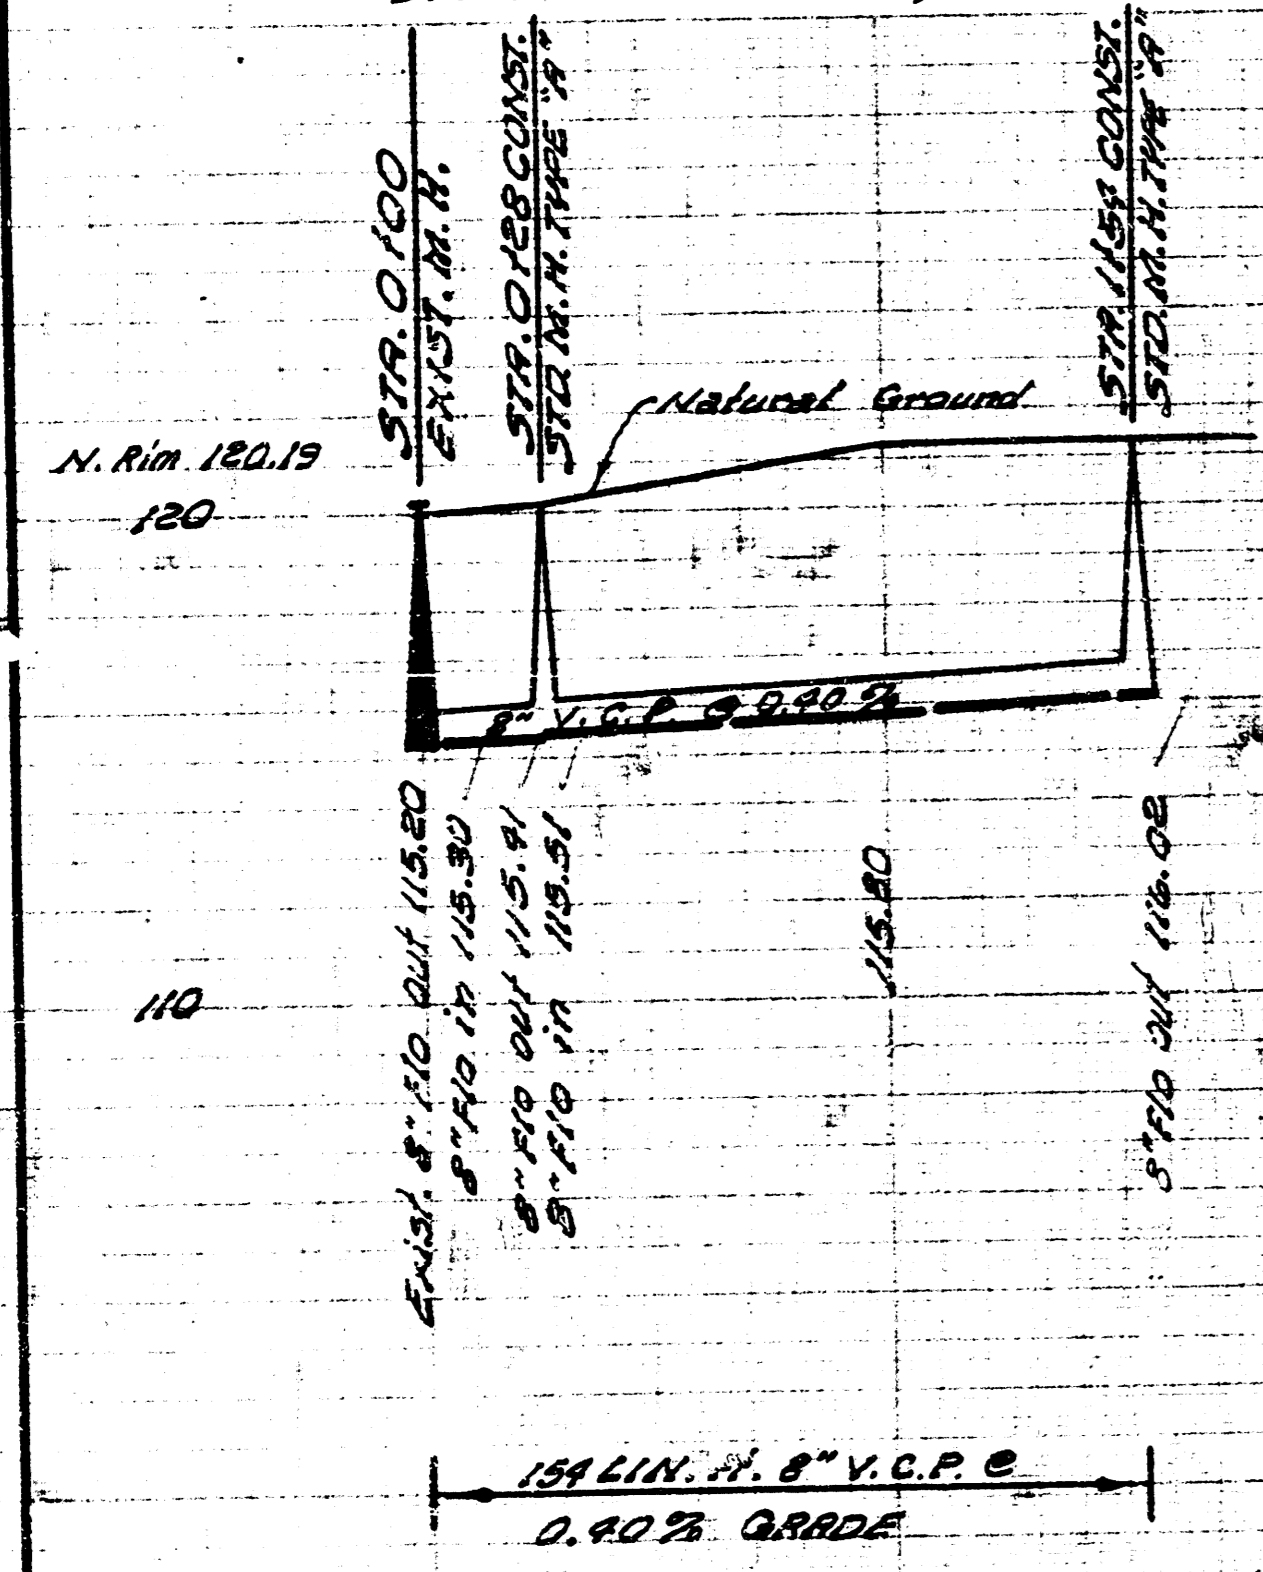


LAT. 25, SUB. 13, S.5. NO.22  
CITY OF WICHITA, KANSAS  
B. E. SMITH, CITY ENGINEER  
PROJECT NO. 024-57  
DATE:

G. Young 227-1  
D. Chramer  
Checked

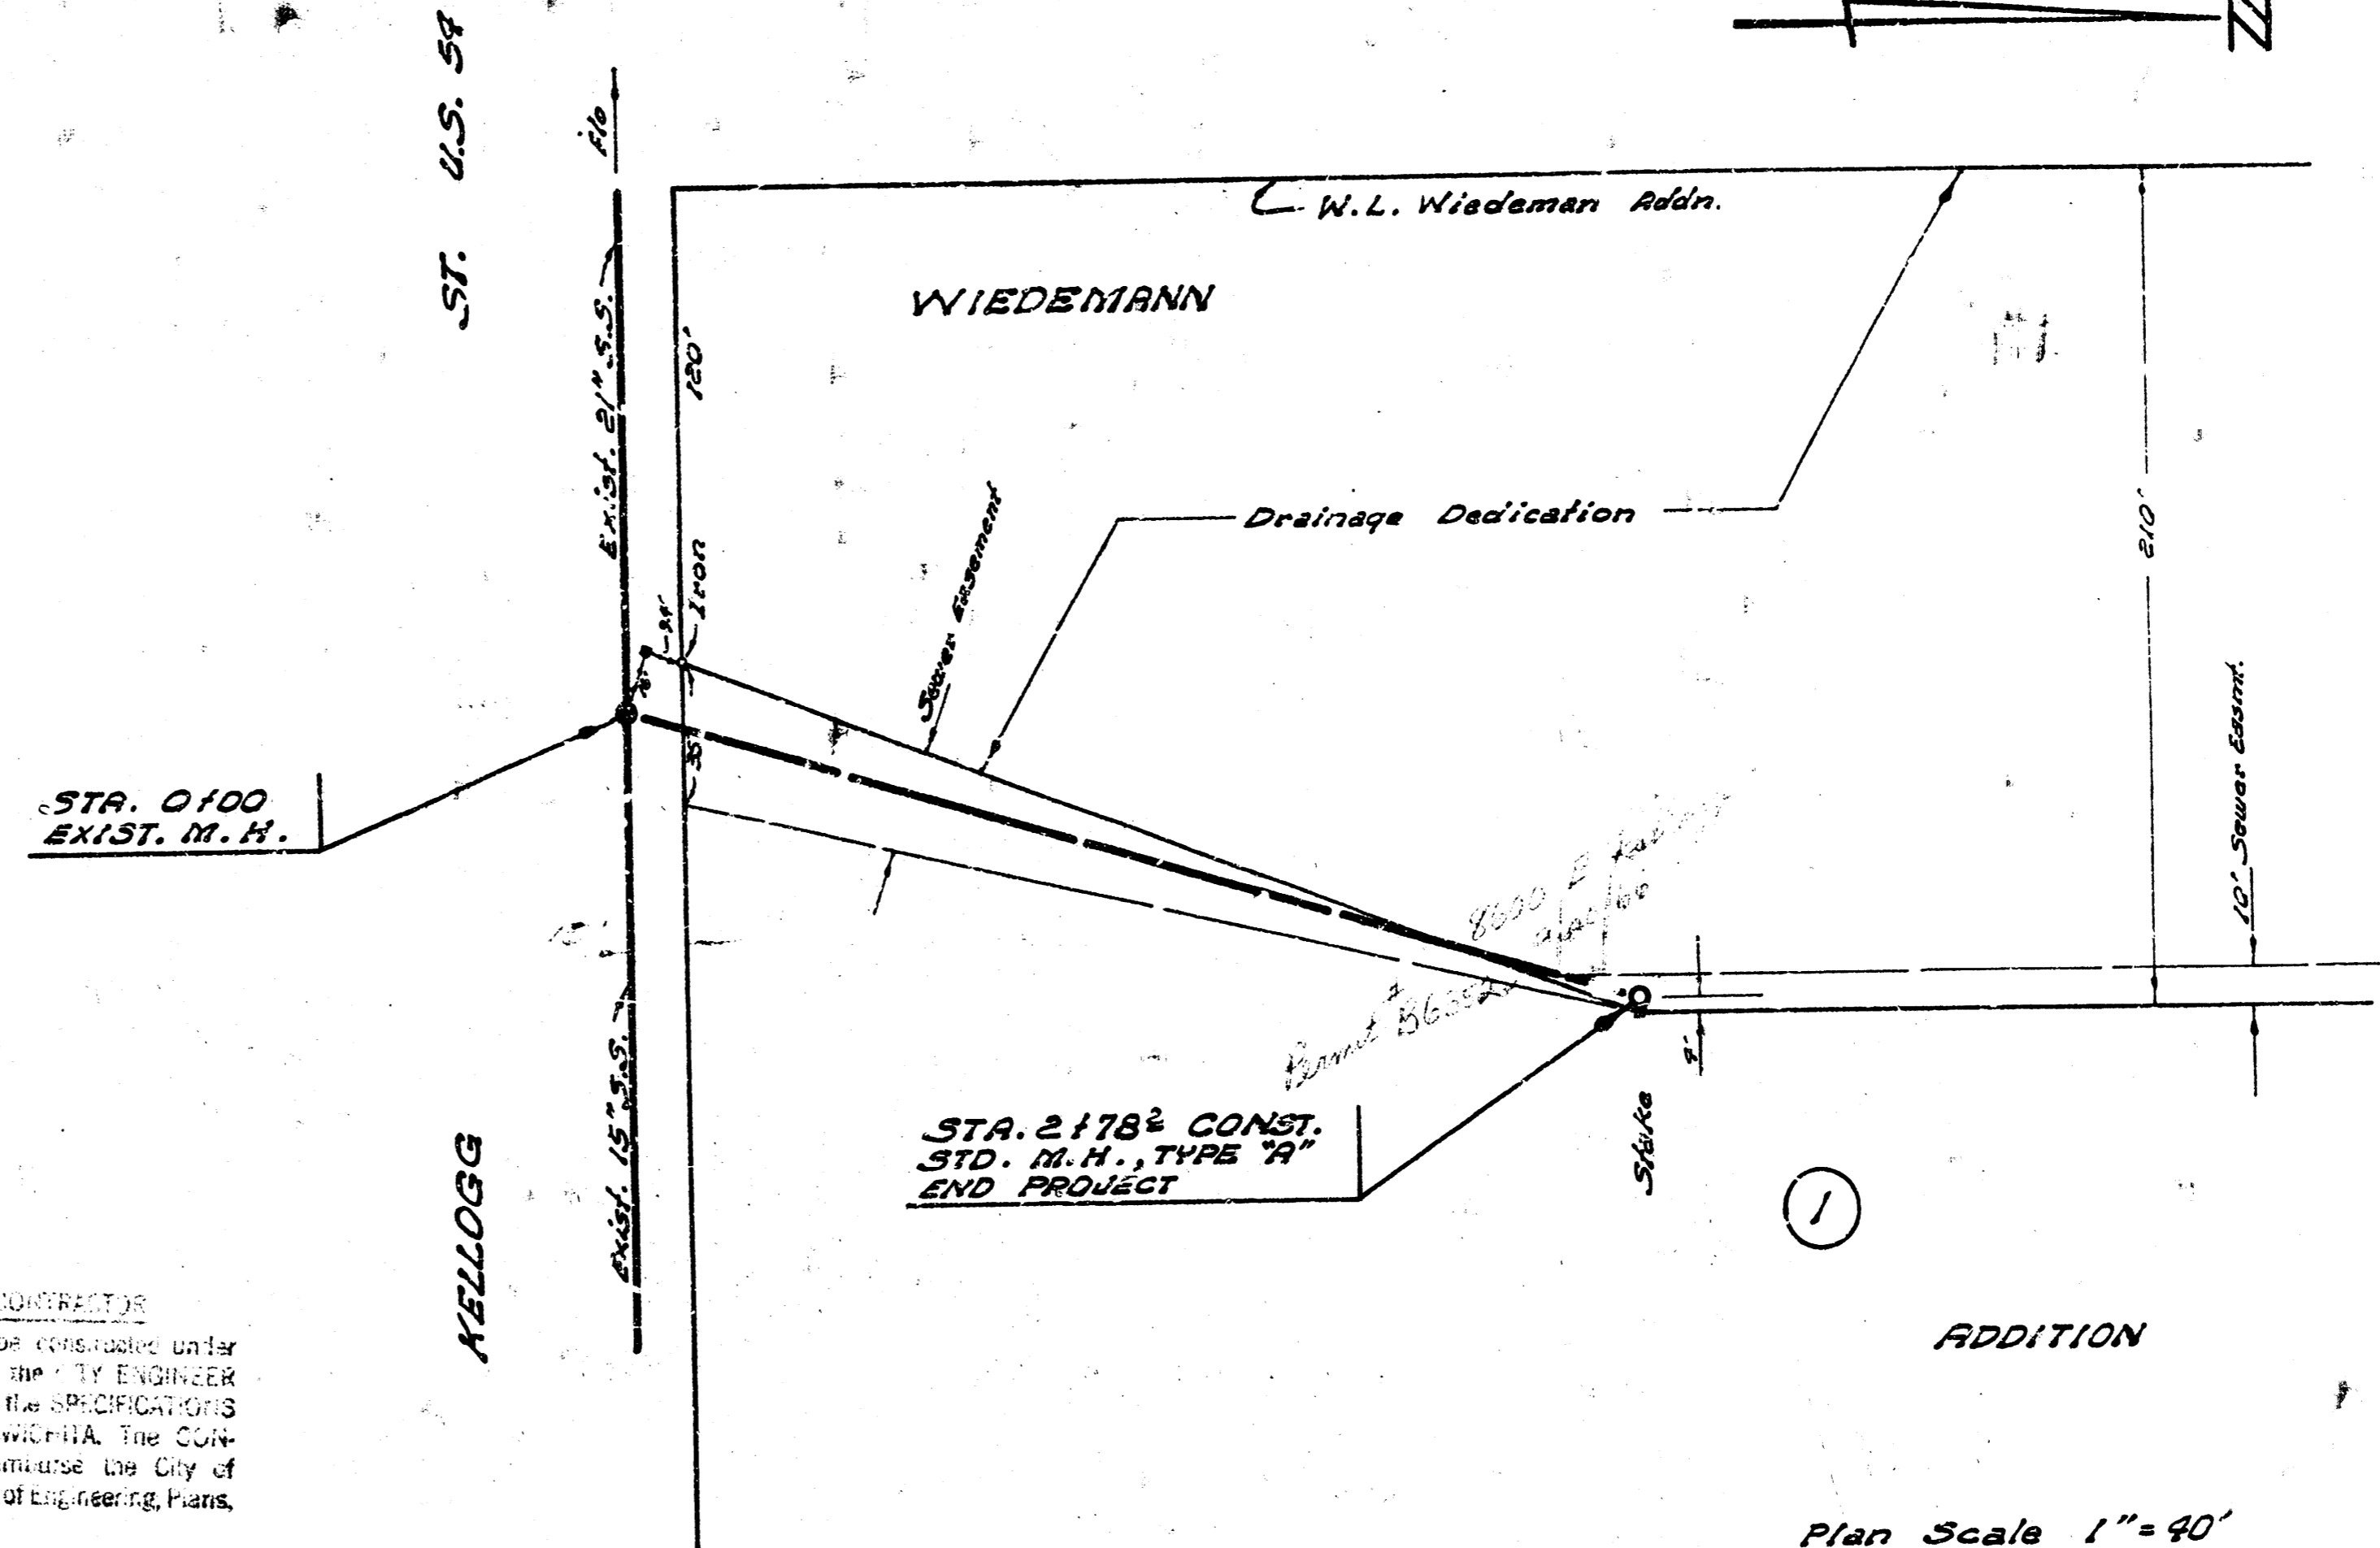

Plan Scale 1"=40'  
Profile Scale 1"=40' Hor.  
1"=4' Vert.

B.M. CITY STANDARD N.E. COR. CONC. BRIDGE 1/2 MI. E. OF ROCK RD. ON U.S. 54

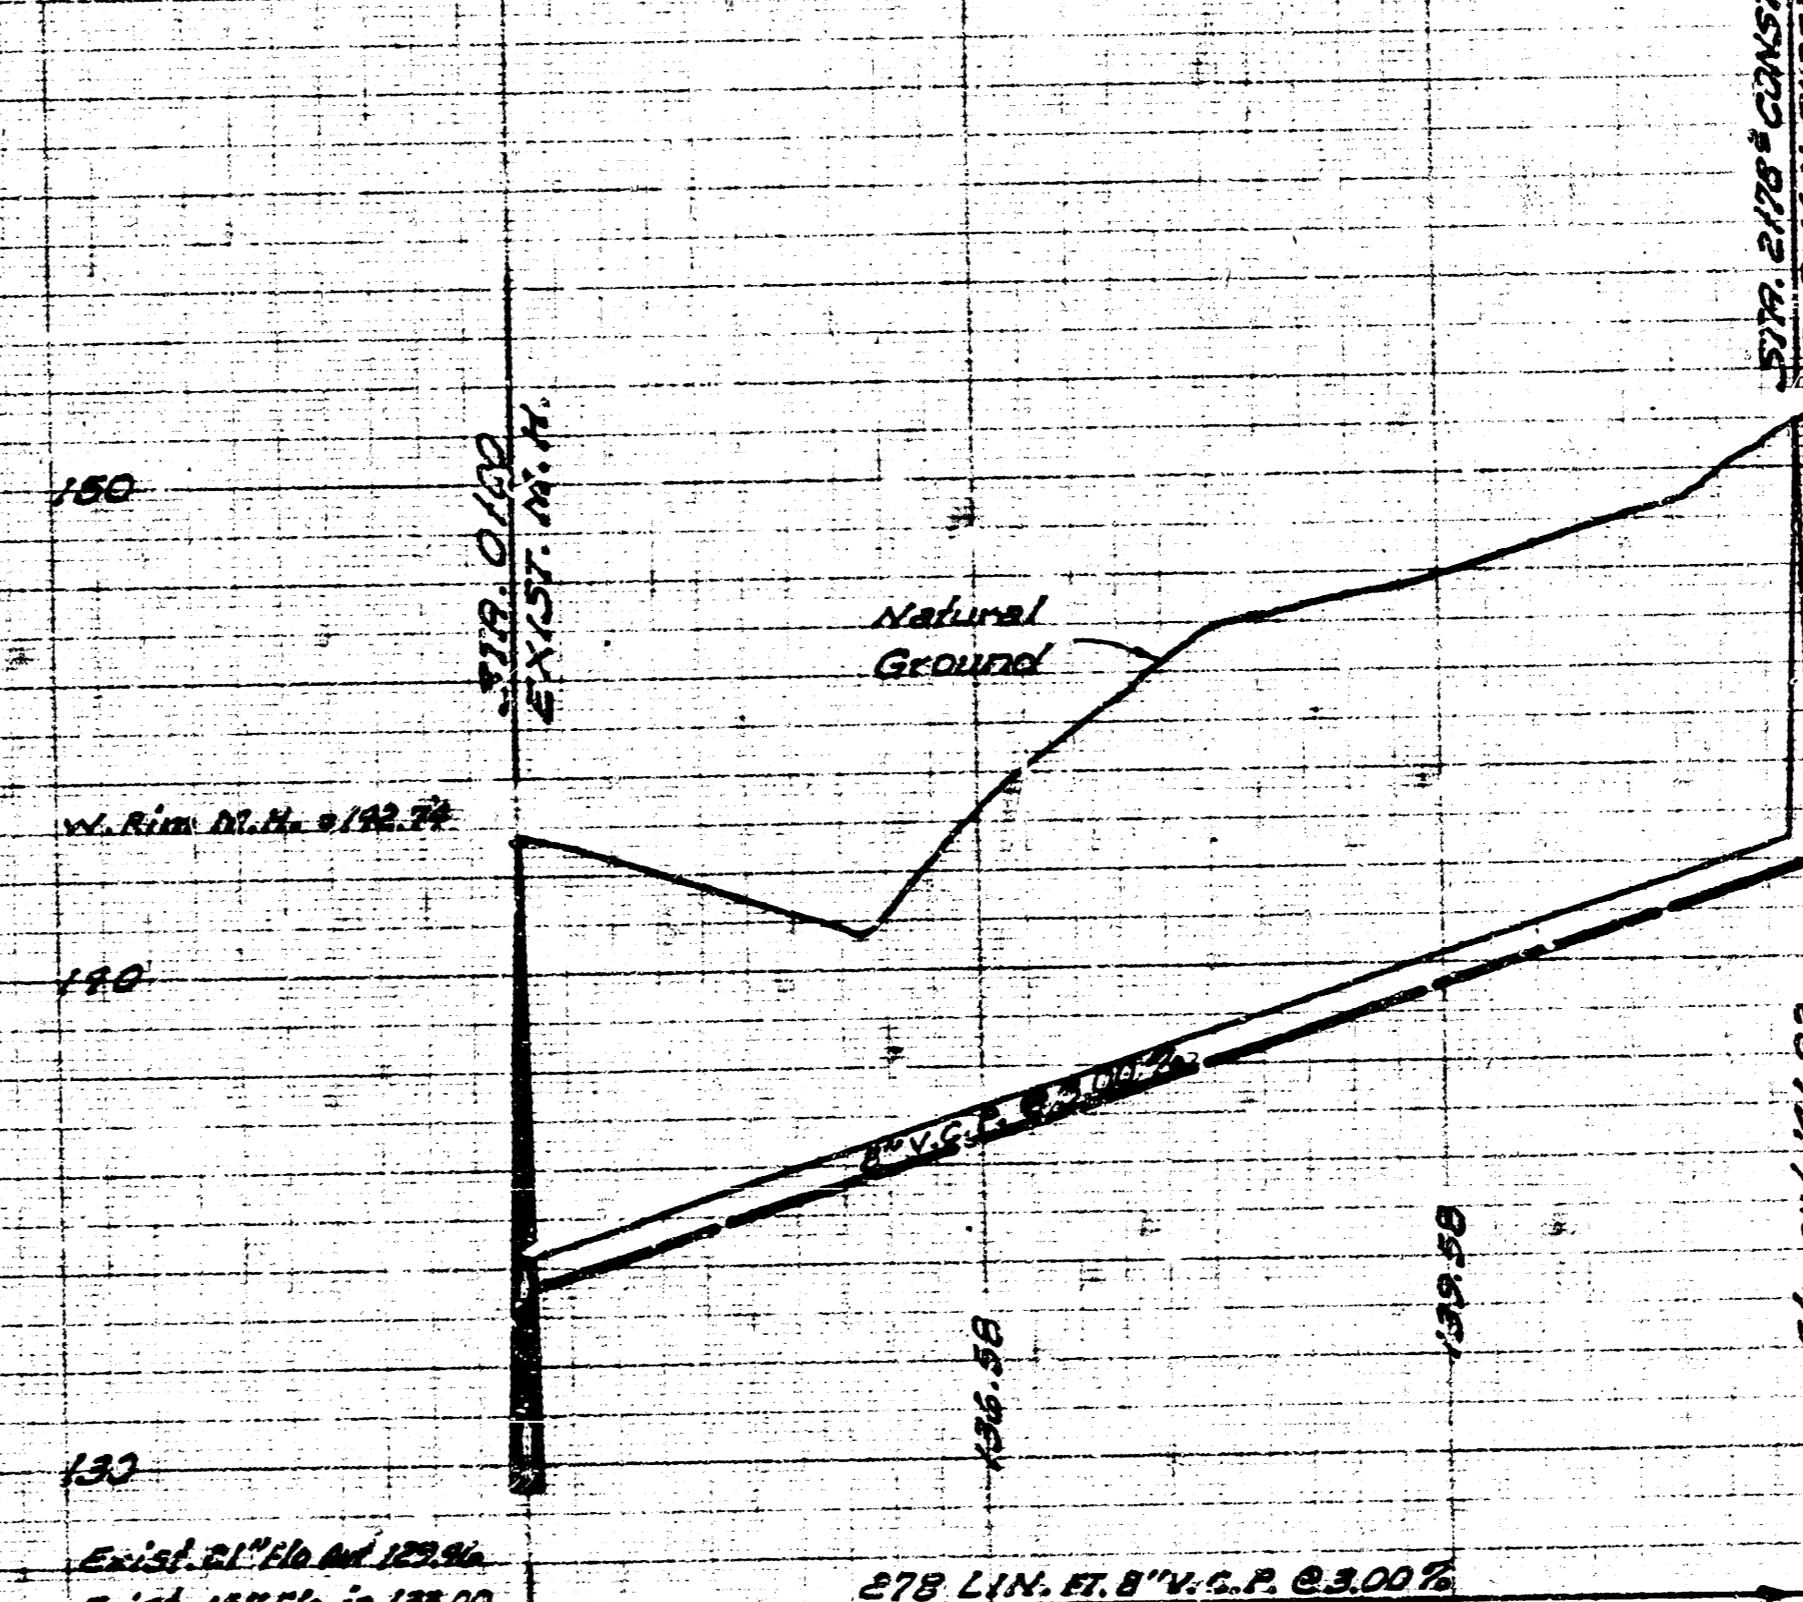

K-MART EAST, SAN. SEWER  
CITY OF WICHITA, KANSAS  
B. E. SMITH, CITY ENGINEER  
PRIVATE PROJECT  
DATE: Sept. 1966