




B.M. 112.86 SPIKE E. SIDE P. POLE SW COR. SHERIDAN & UNIVERSITY (WEST).

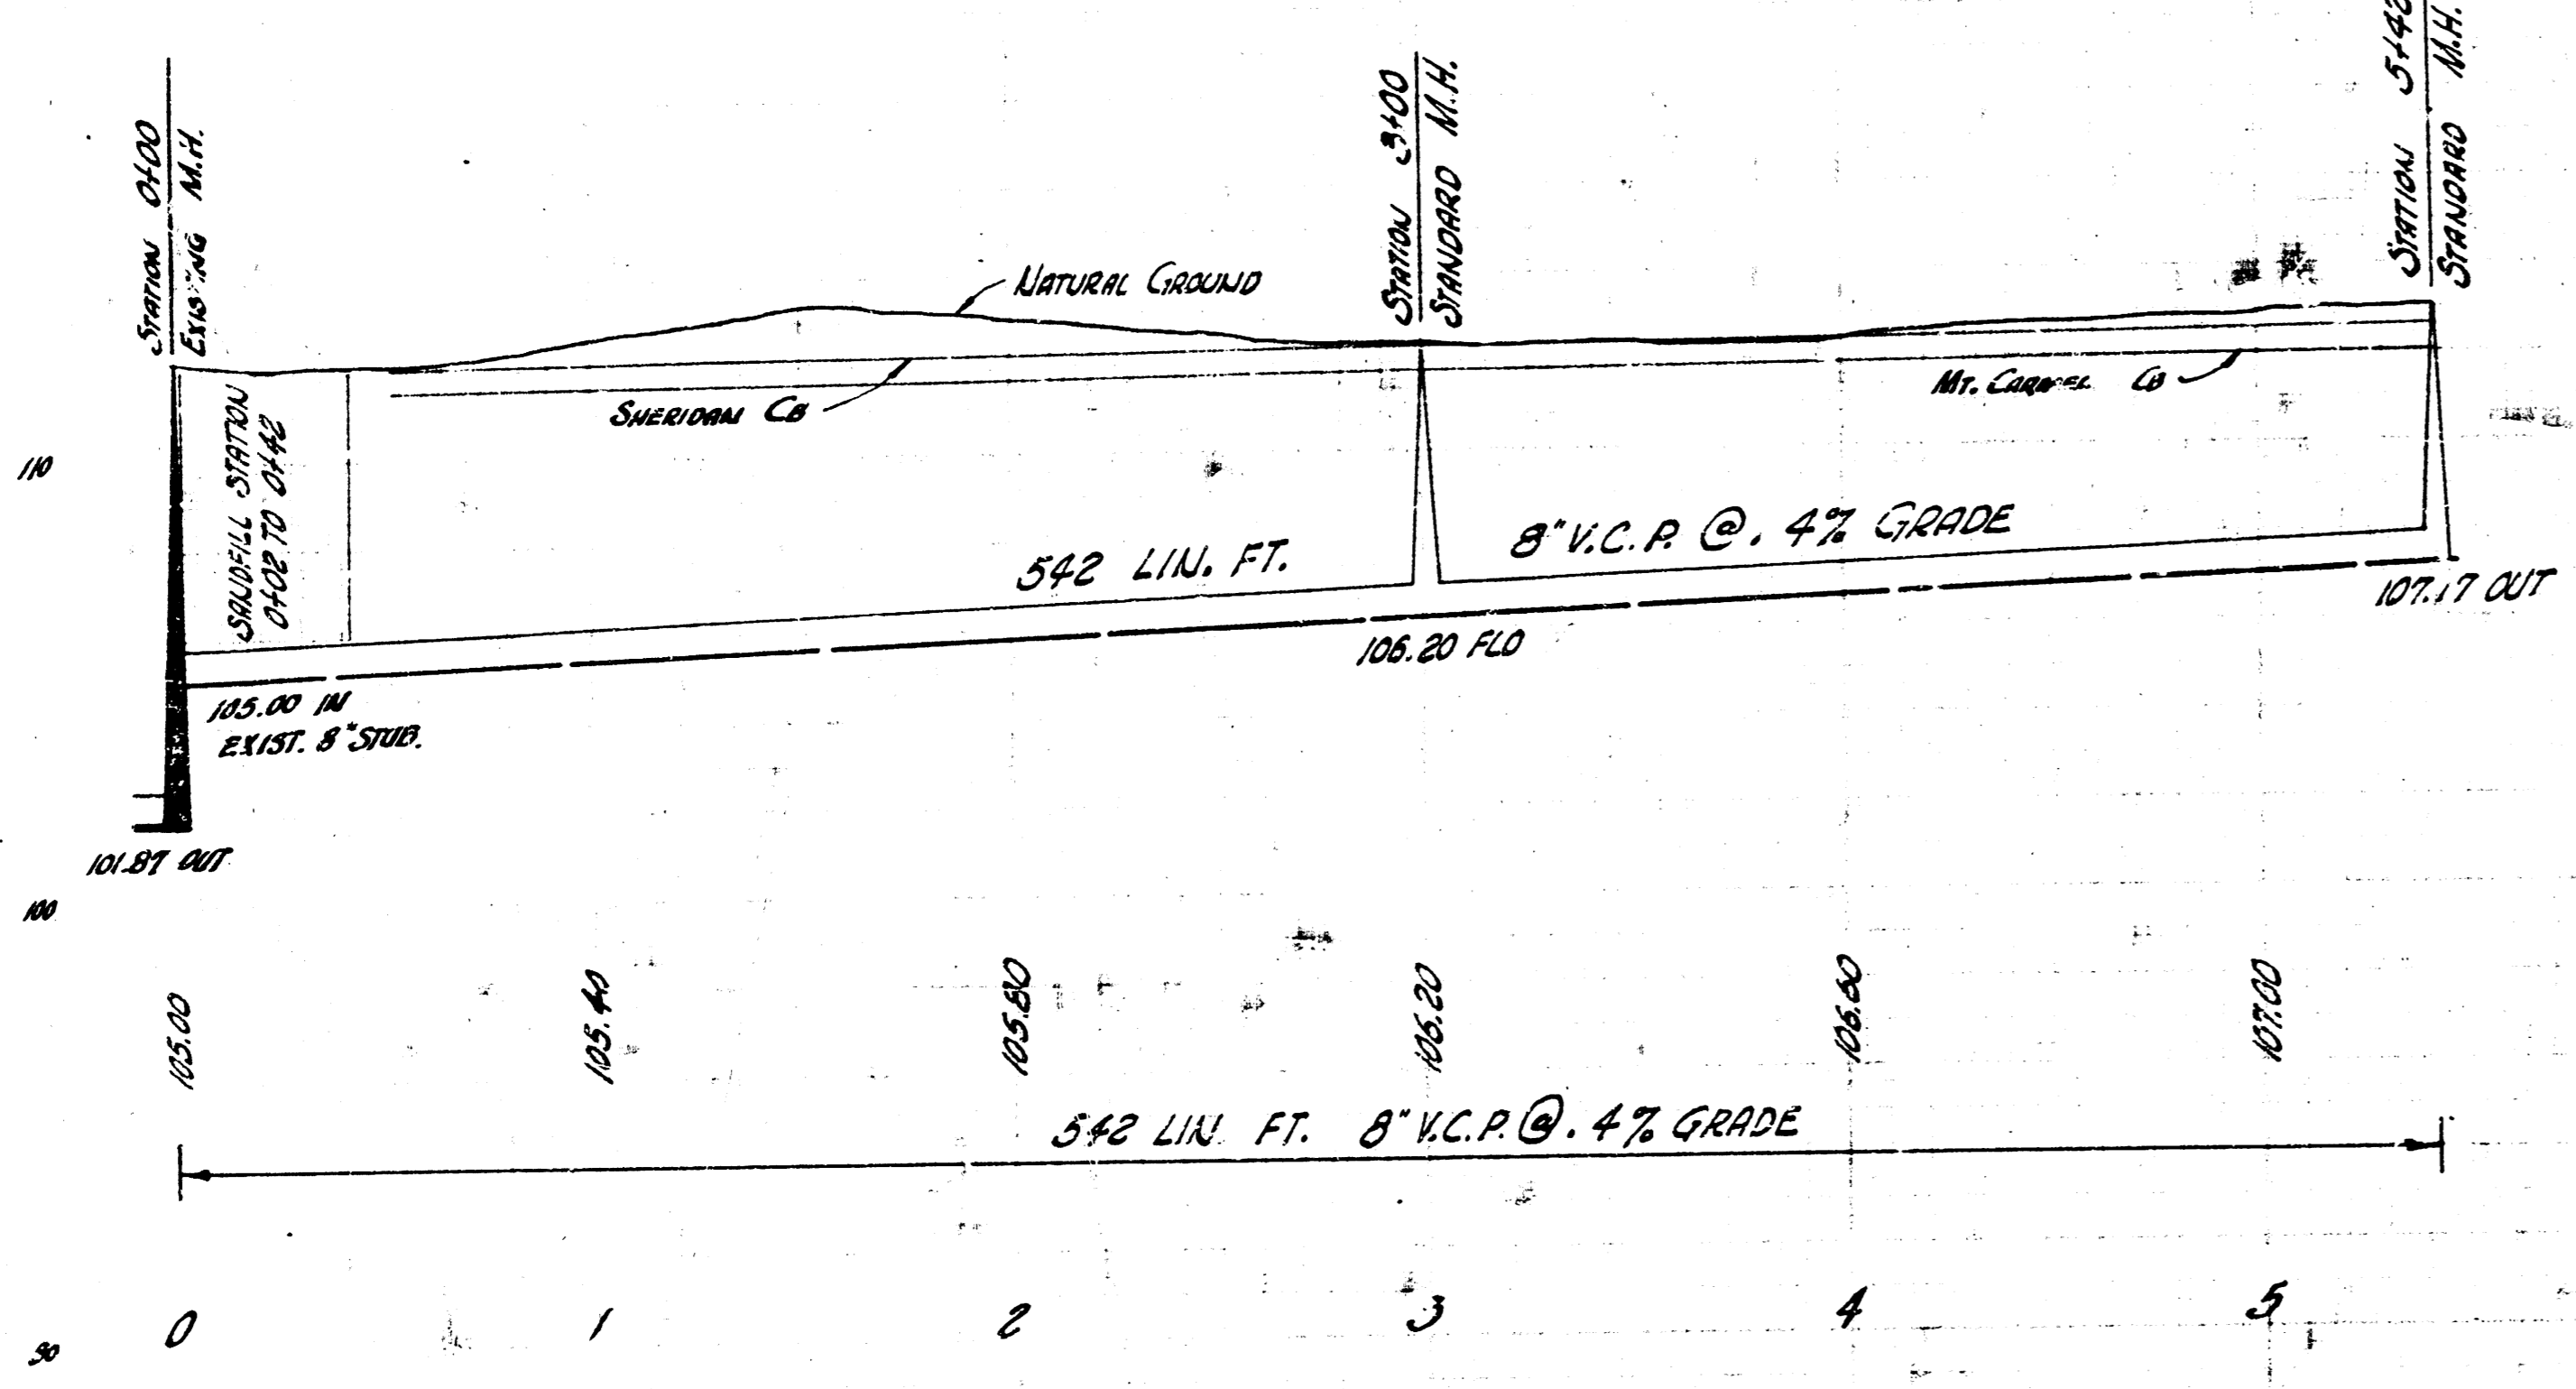

LAT. 1 SUB. 15 SAN. SEWER 22
 CITY OF WICHITA, KANSAS
 B.E. SMITH CITY ENGINEER
 PROJ. NO. C27-88 - DATE -

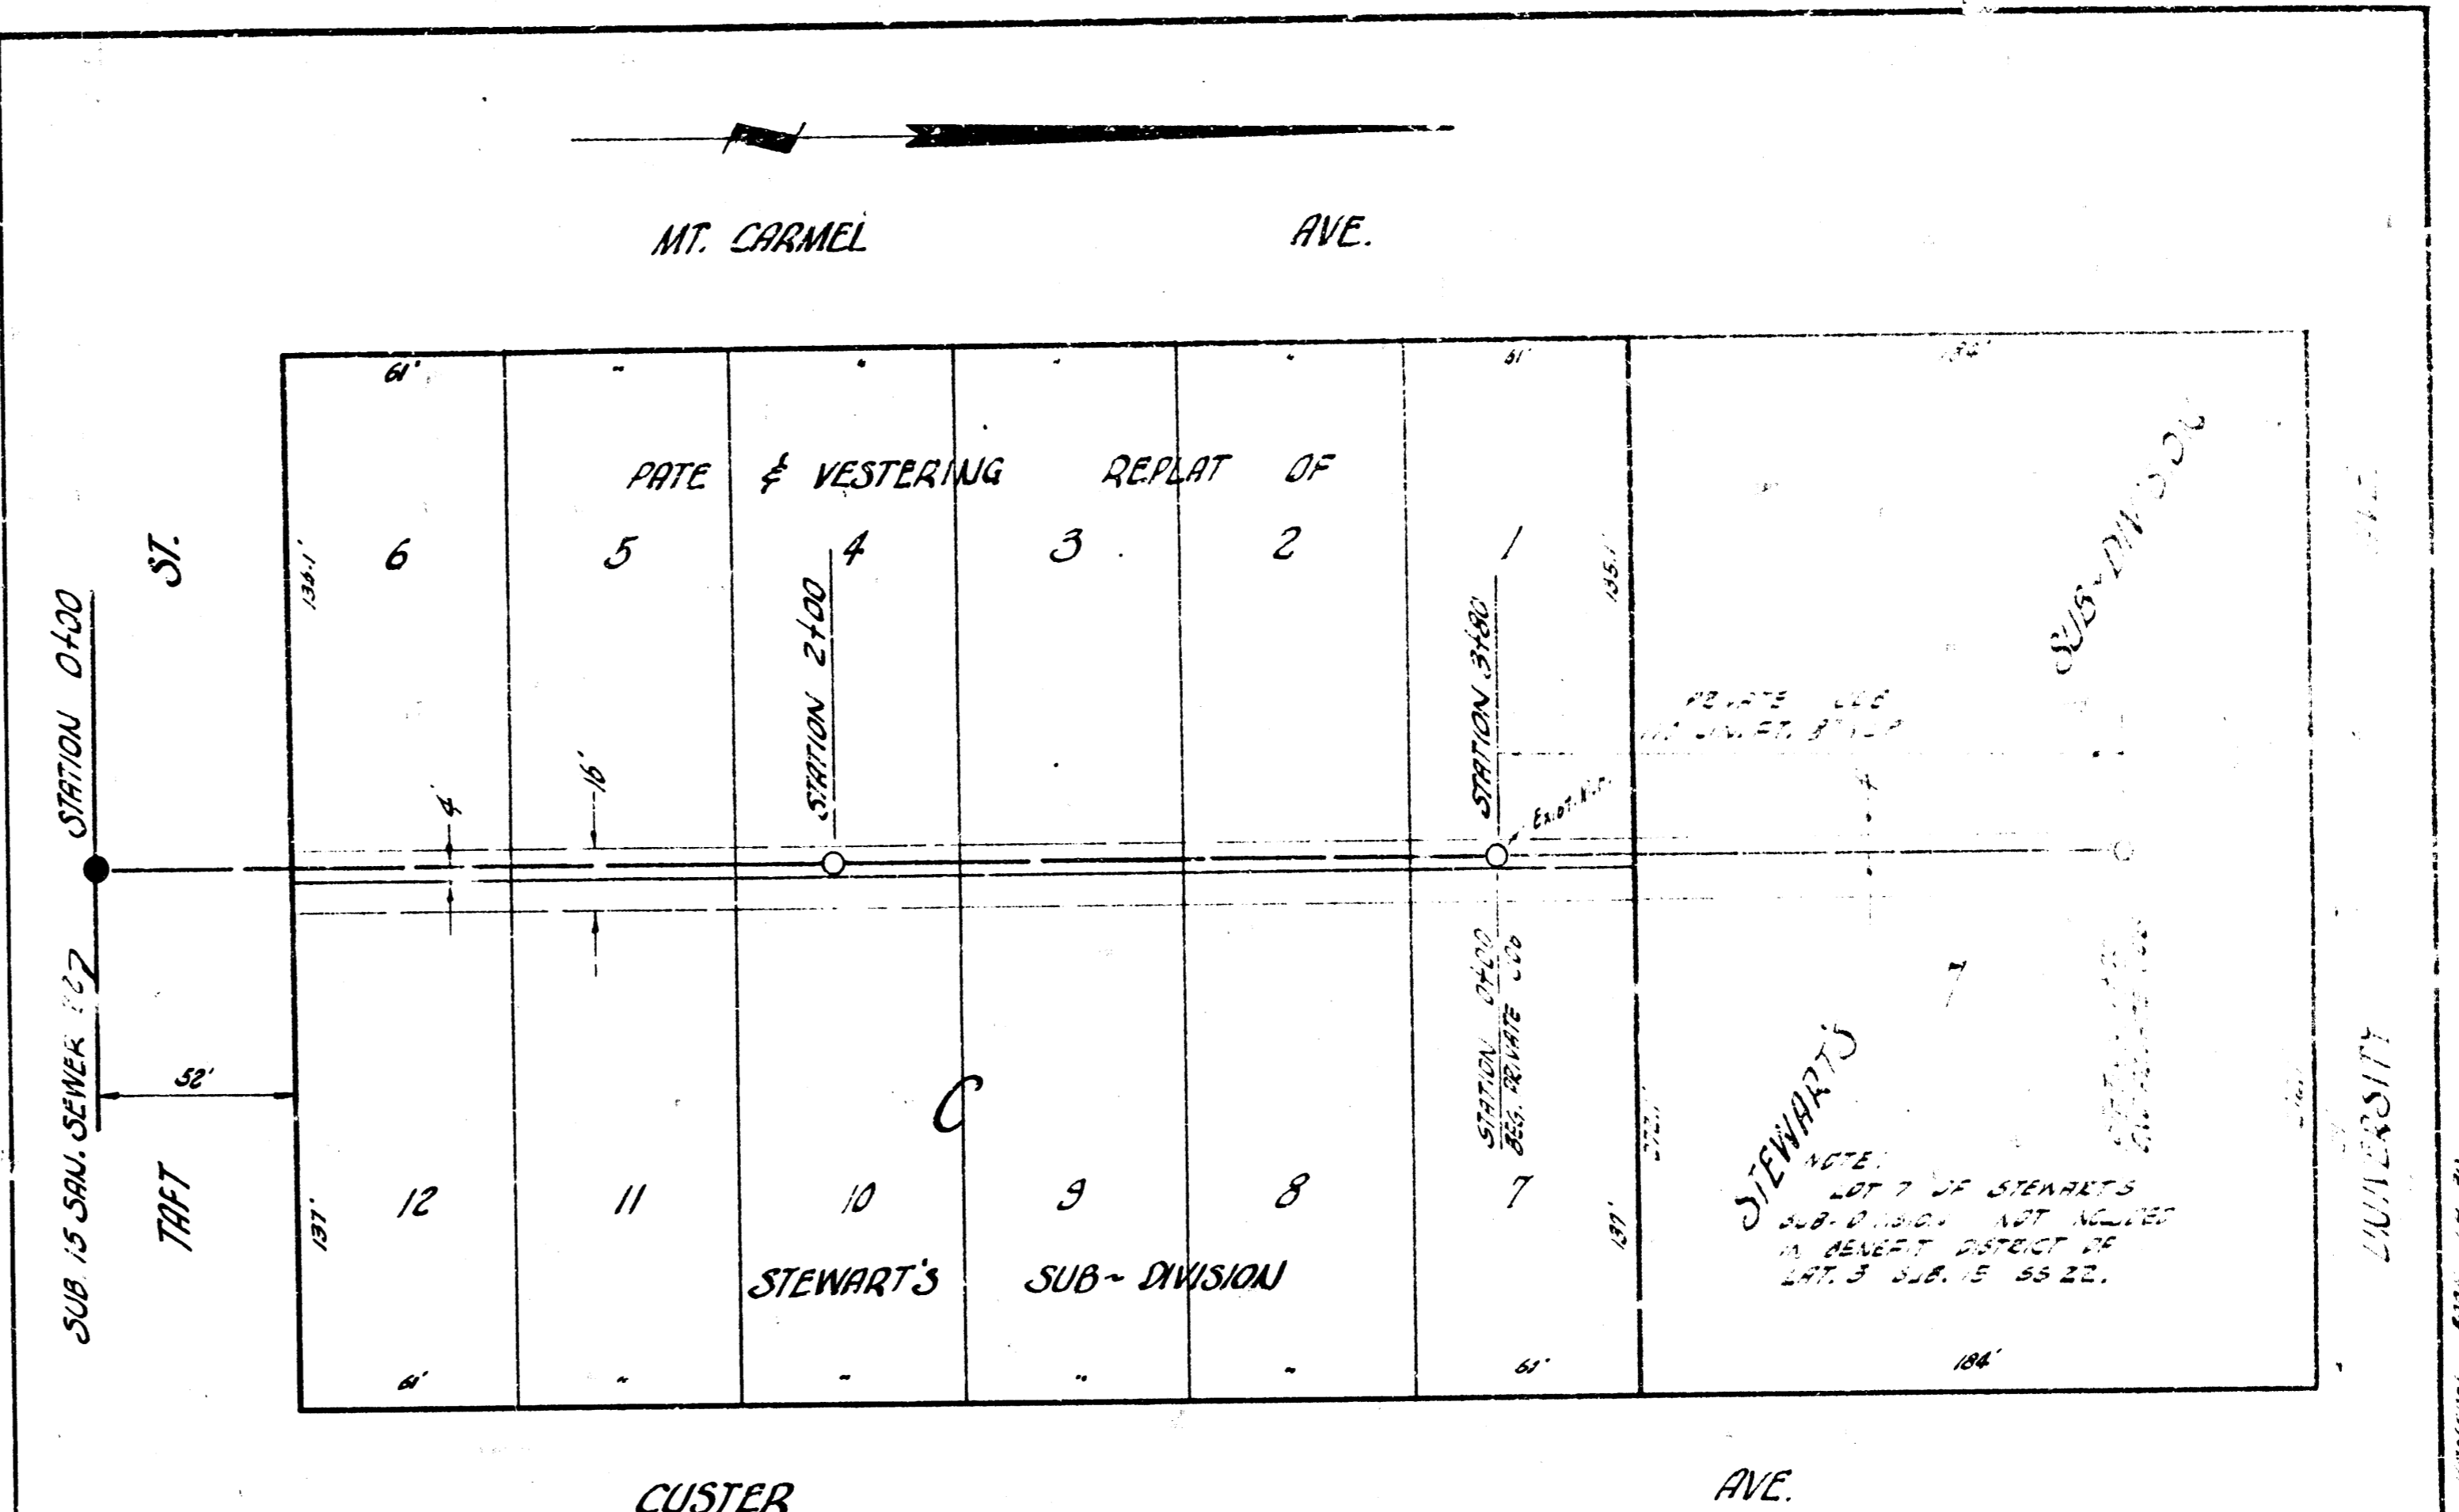

PLAN SCALE 1"=40'
 PROFILE SCALE 1"=40' HOR., 1"=4' VERT.

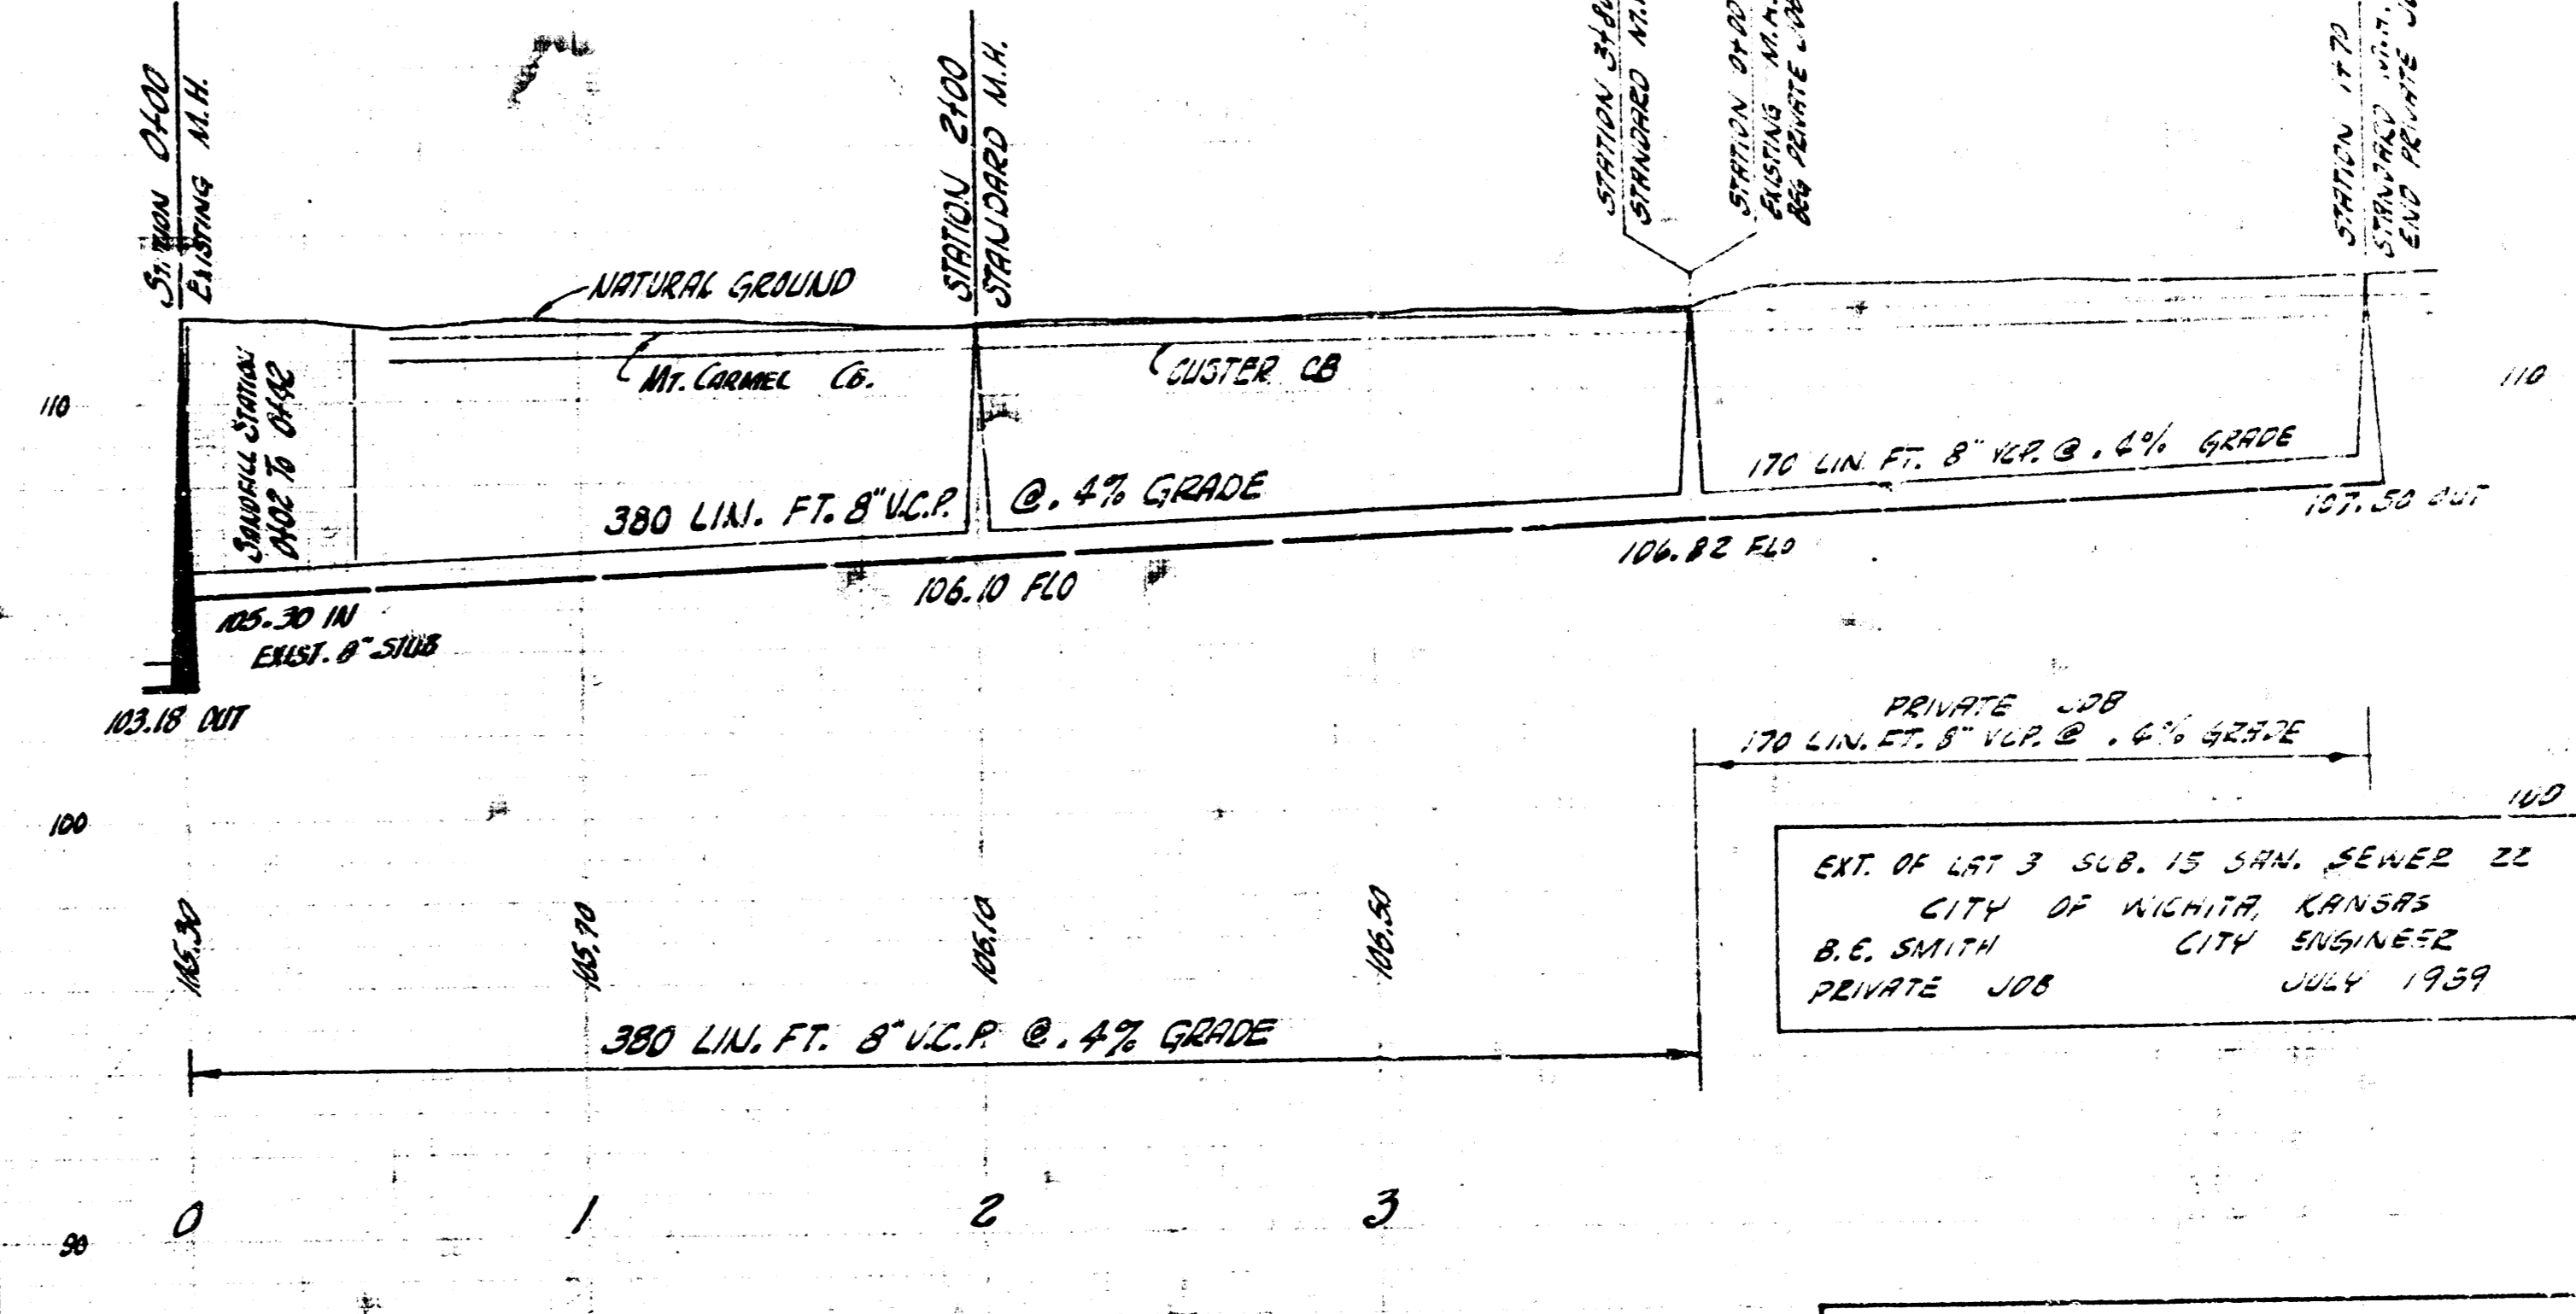

PRIVATE JOB
 170 LIN. FT. 8" V.C.P. @ .6% GRADE
 EXT. OF LAT. 3 SUB. 15 SAN. SEWER 22
 CITY OF WICHITA, KANSAS
 B.E. SMITH CITY ENGINEER
 PRIVATE JOB JULY 1959

LAT. 3 SUB. 15 SAN. SEWER 22
 CITY OF WICHITA, KANSAS
 B.E. SMITH CITY ENGINEER
 PROJ. NO. C27-90 - DATE - MAY, 1958

B.E. SMITH
 CITY ENGINEER
 WICHITA, KANSAS

B.E. SMITH
 CITY ENGINEER
 WICHITA, KANSAS