


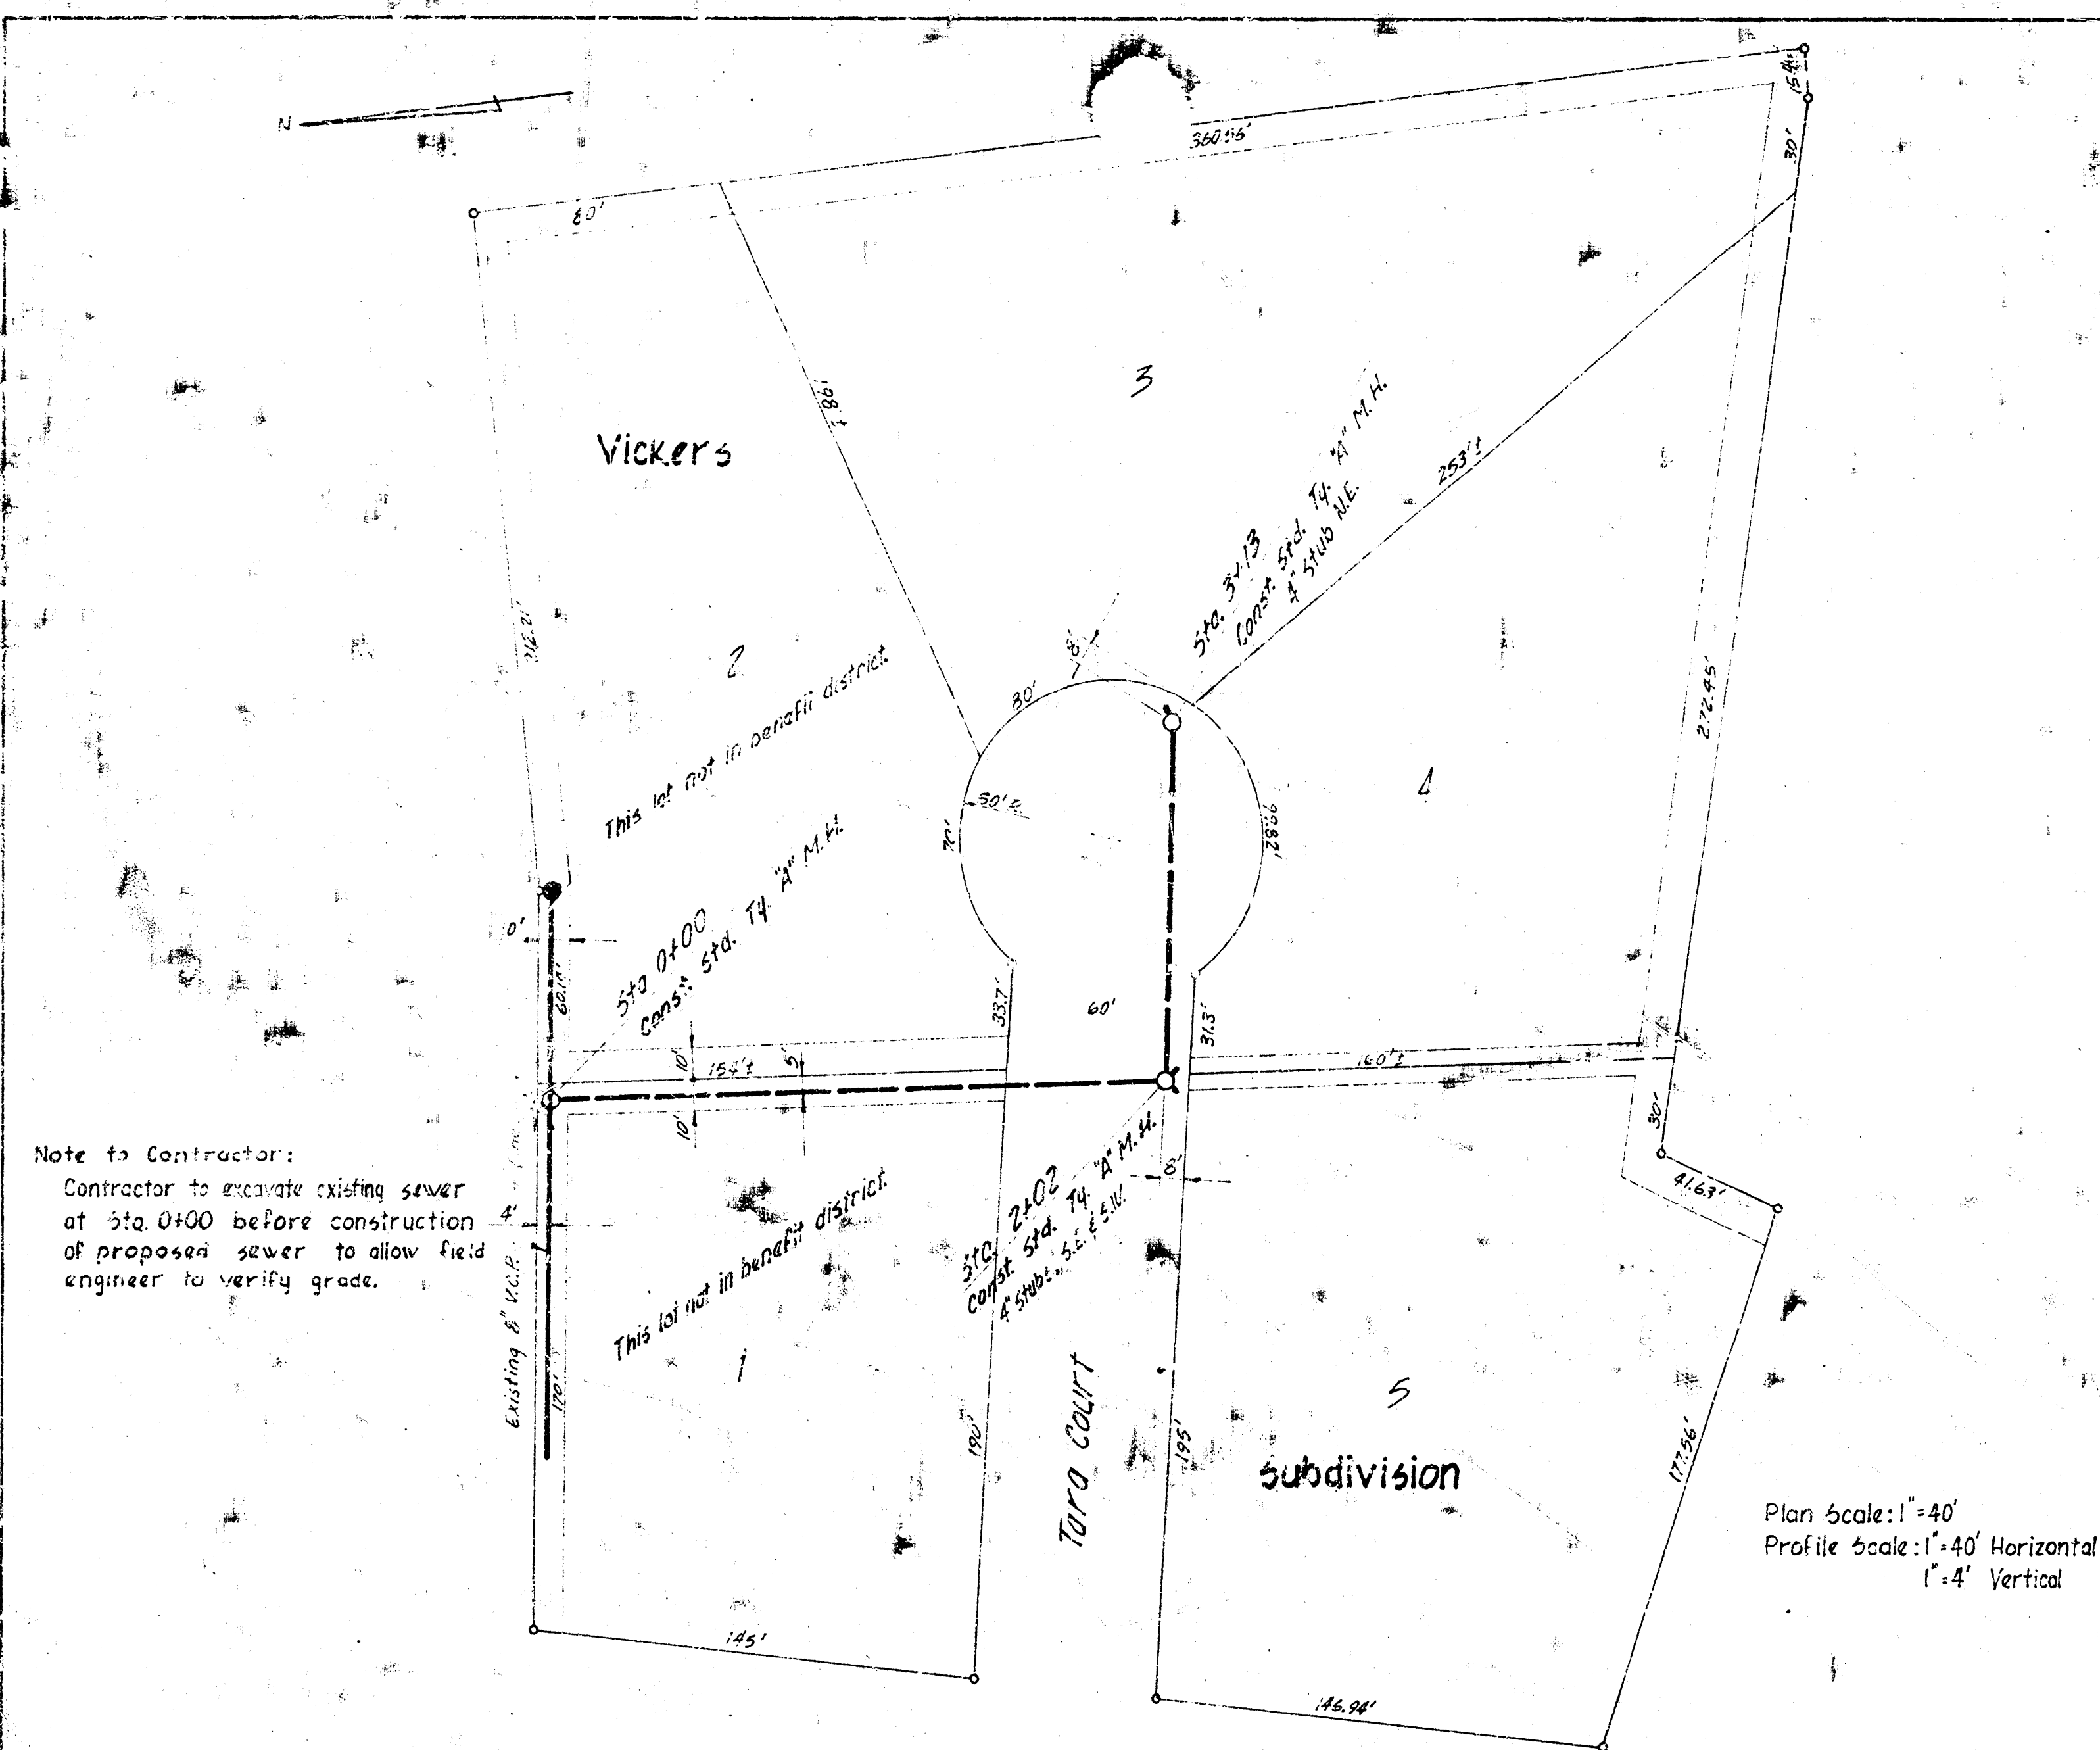


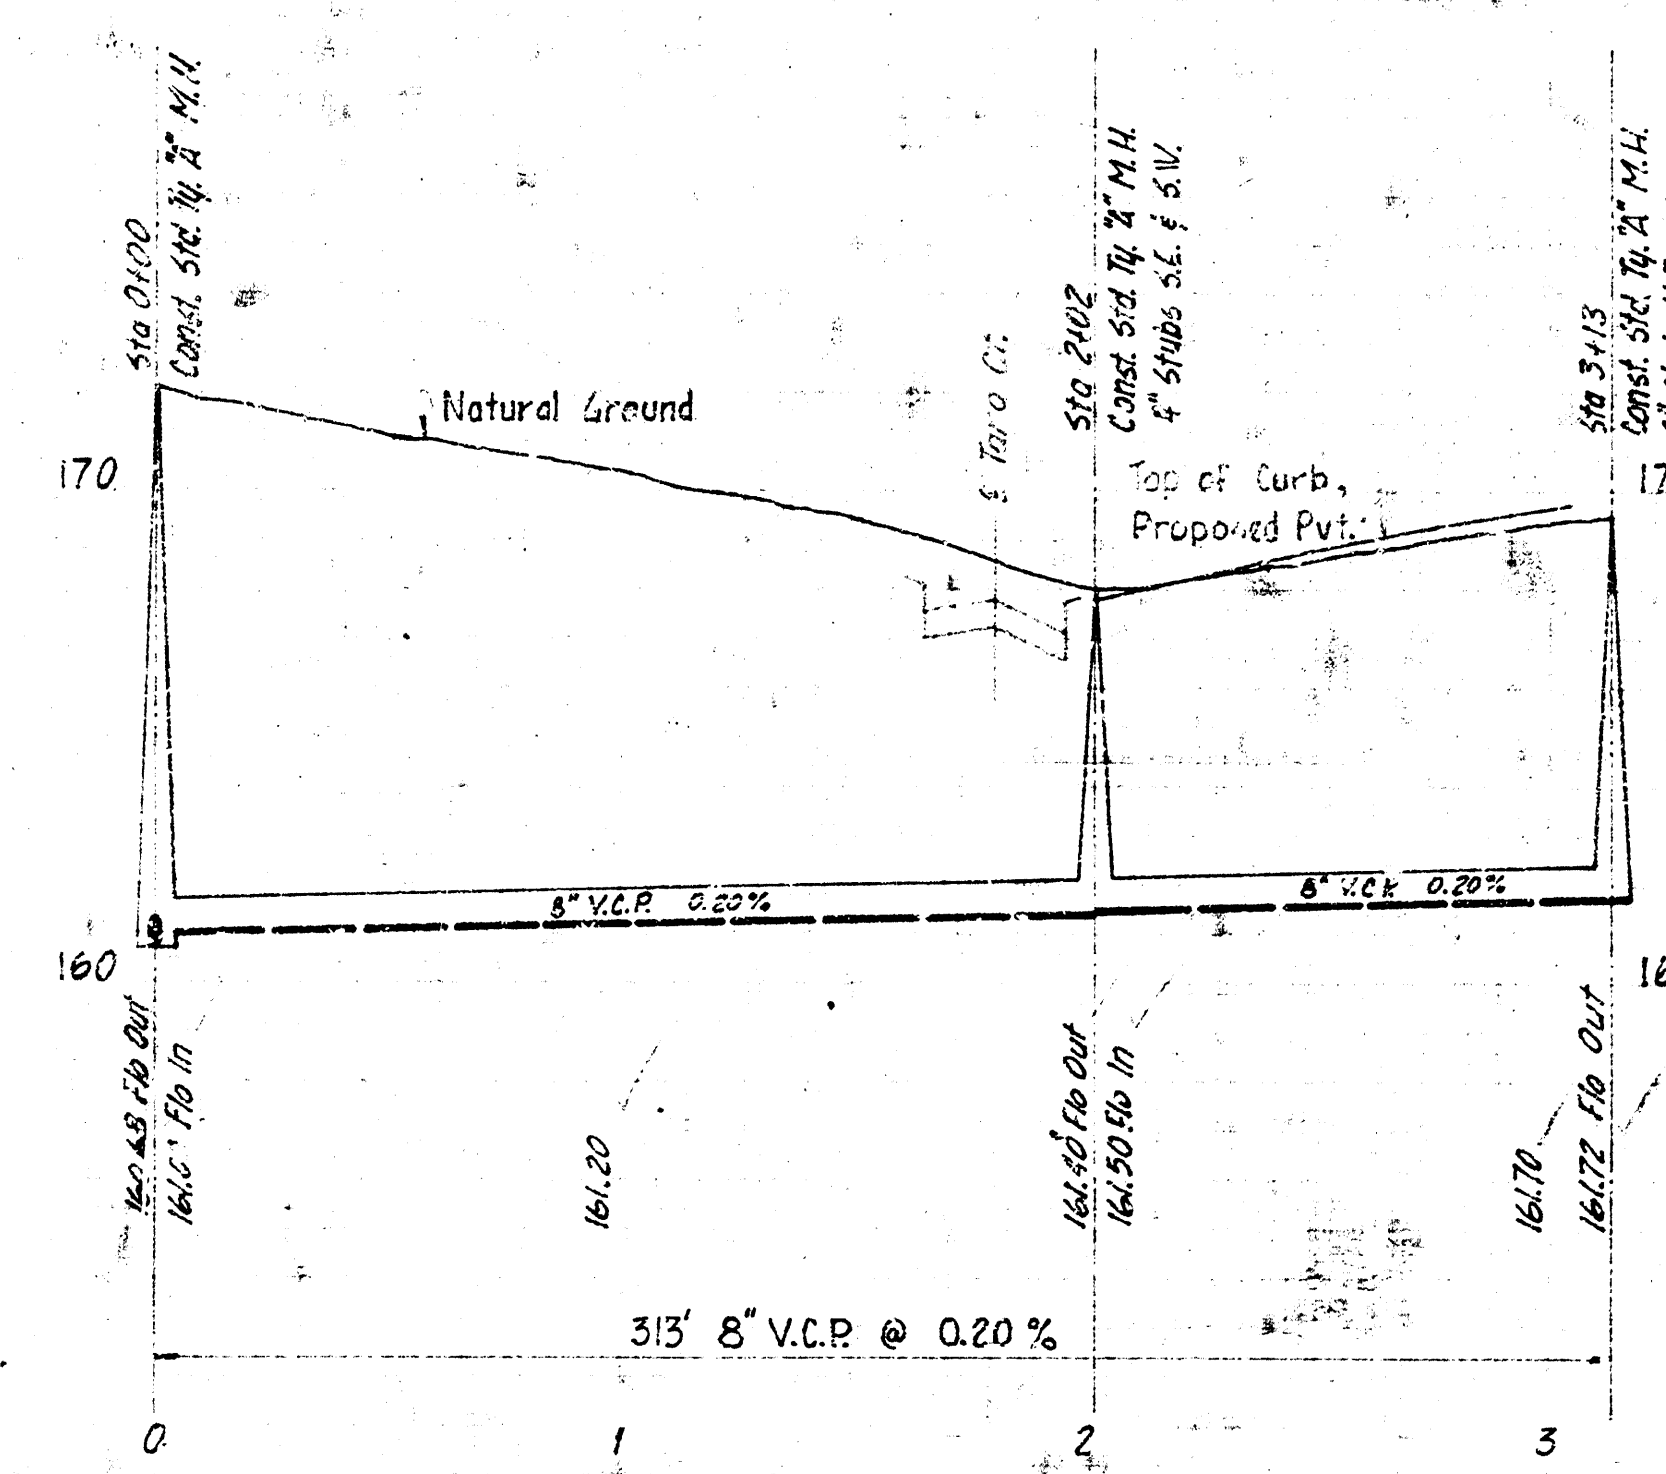

B.M. 164.07 "a" Top East Curb Toro Lane, 12' No. of N.L. Toro Ct. (South).

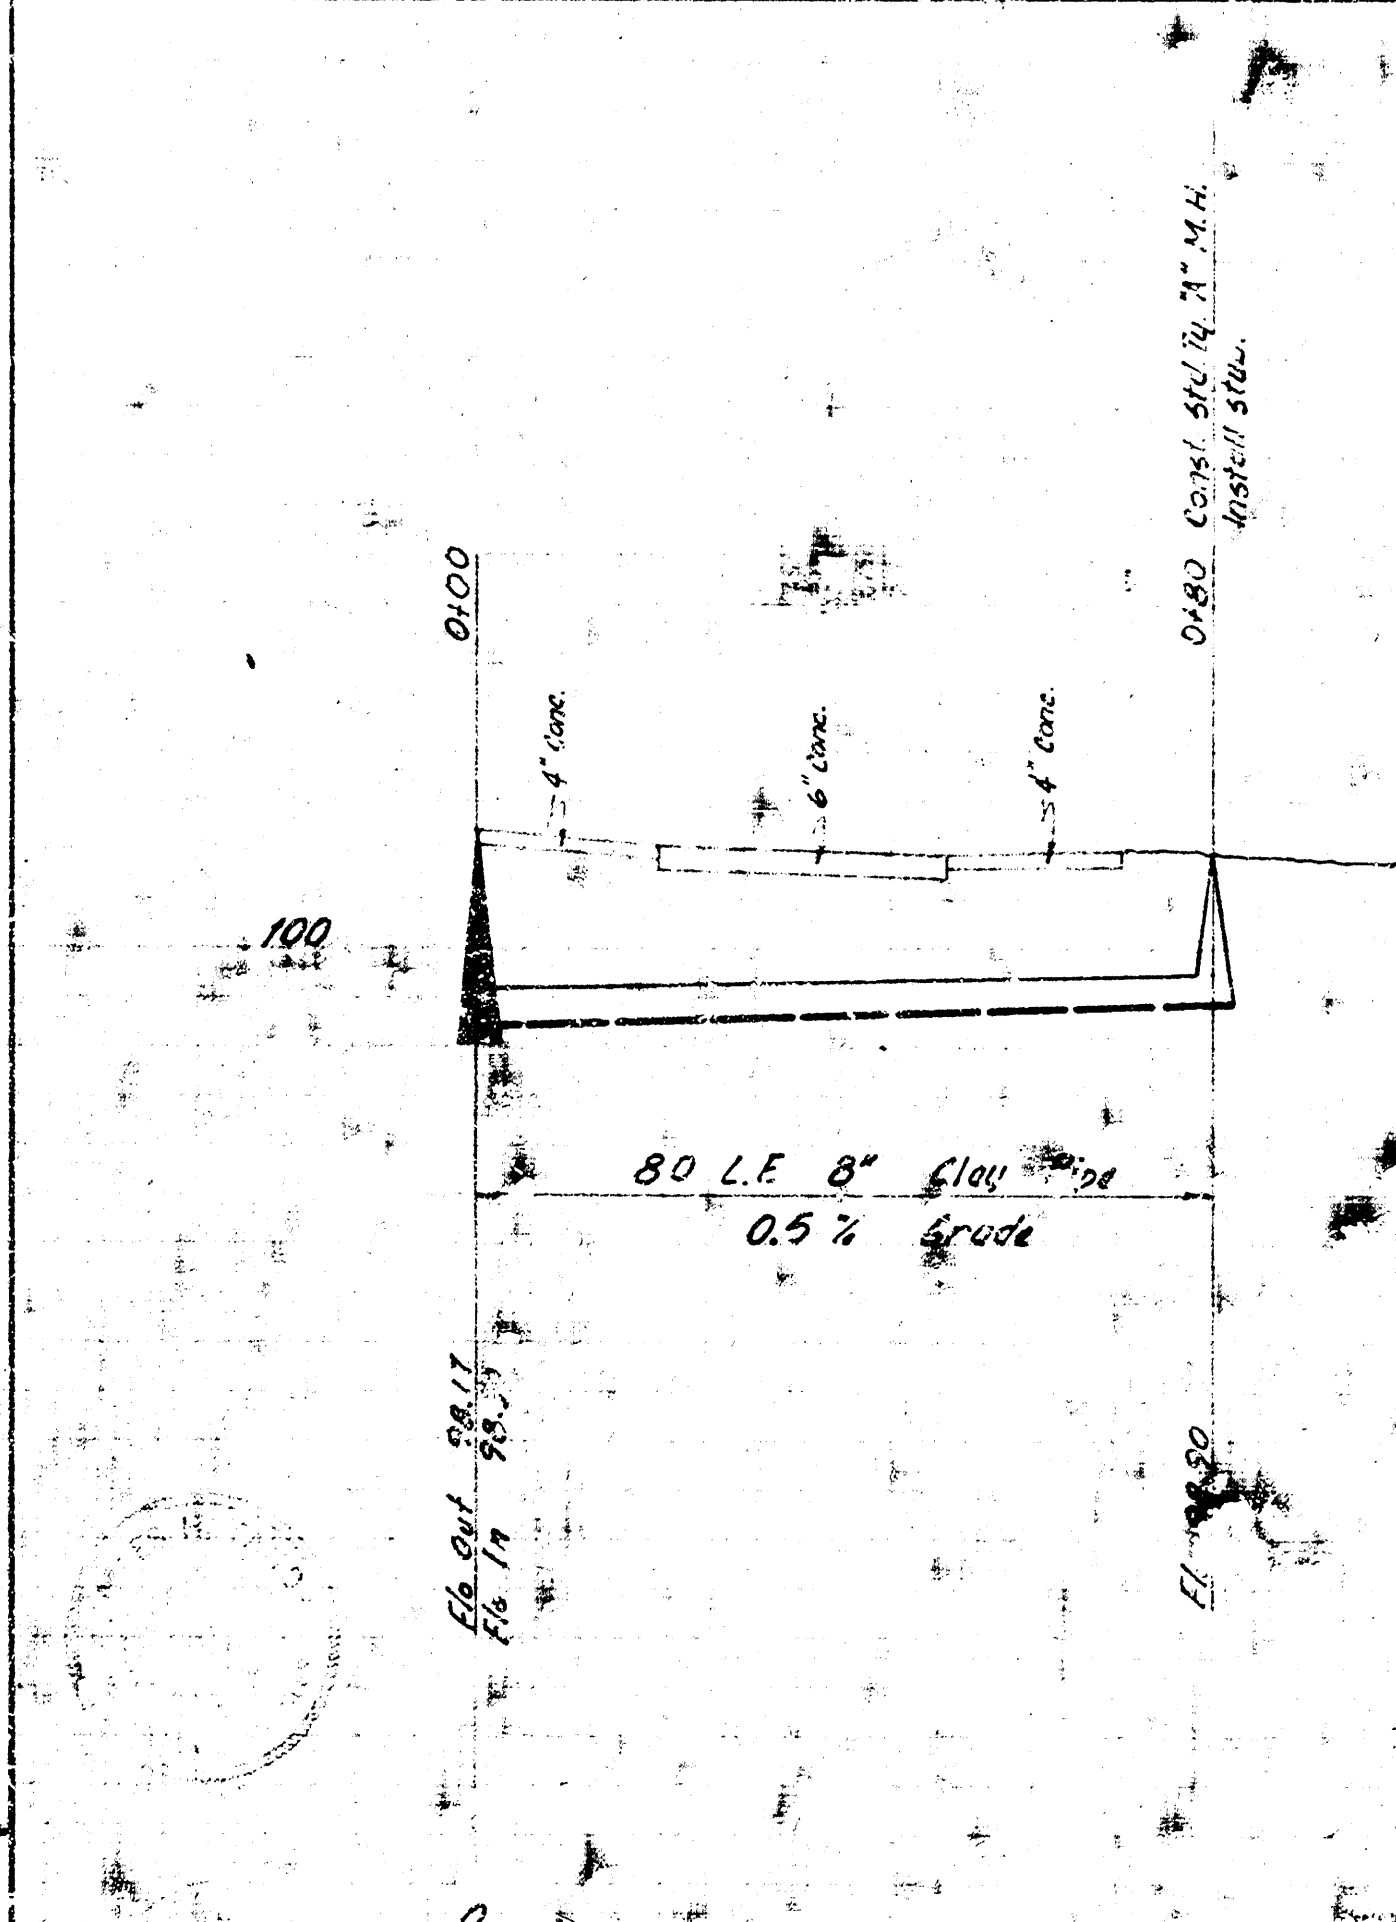

Lat 14 Sub 9 W.I.S.  
City of Wichita, Kansas  
B.E. Smith City Engineer  
Project No. C29-23 Date: Sept. 1969

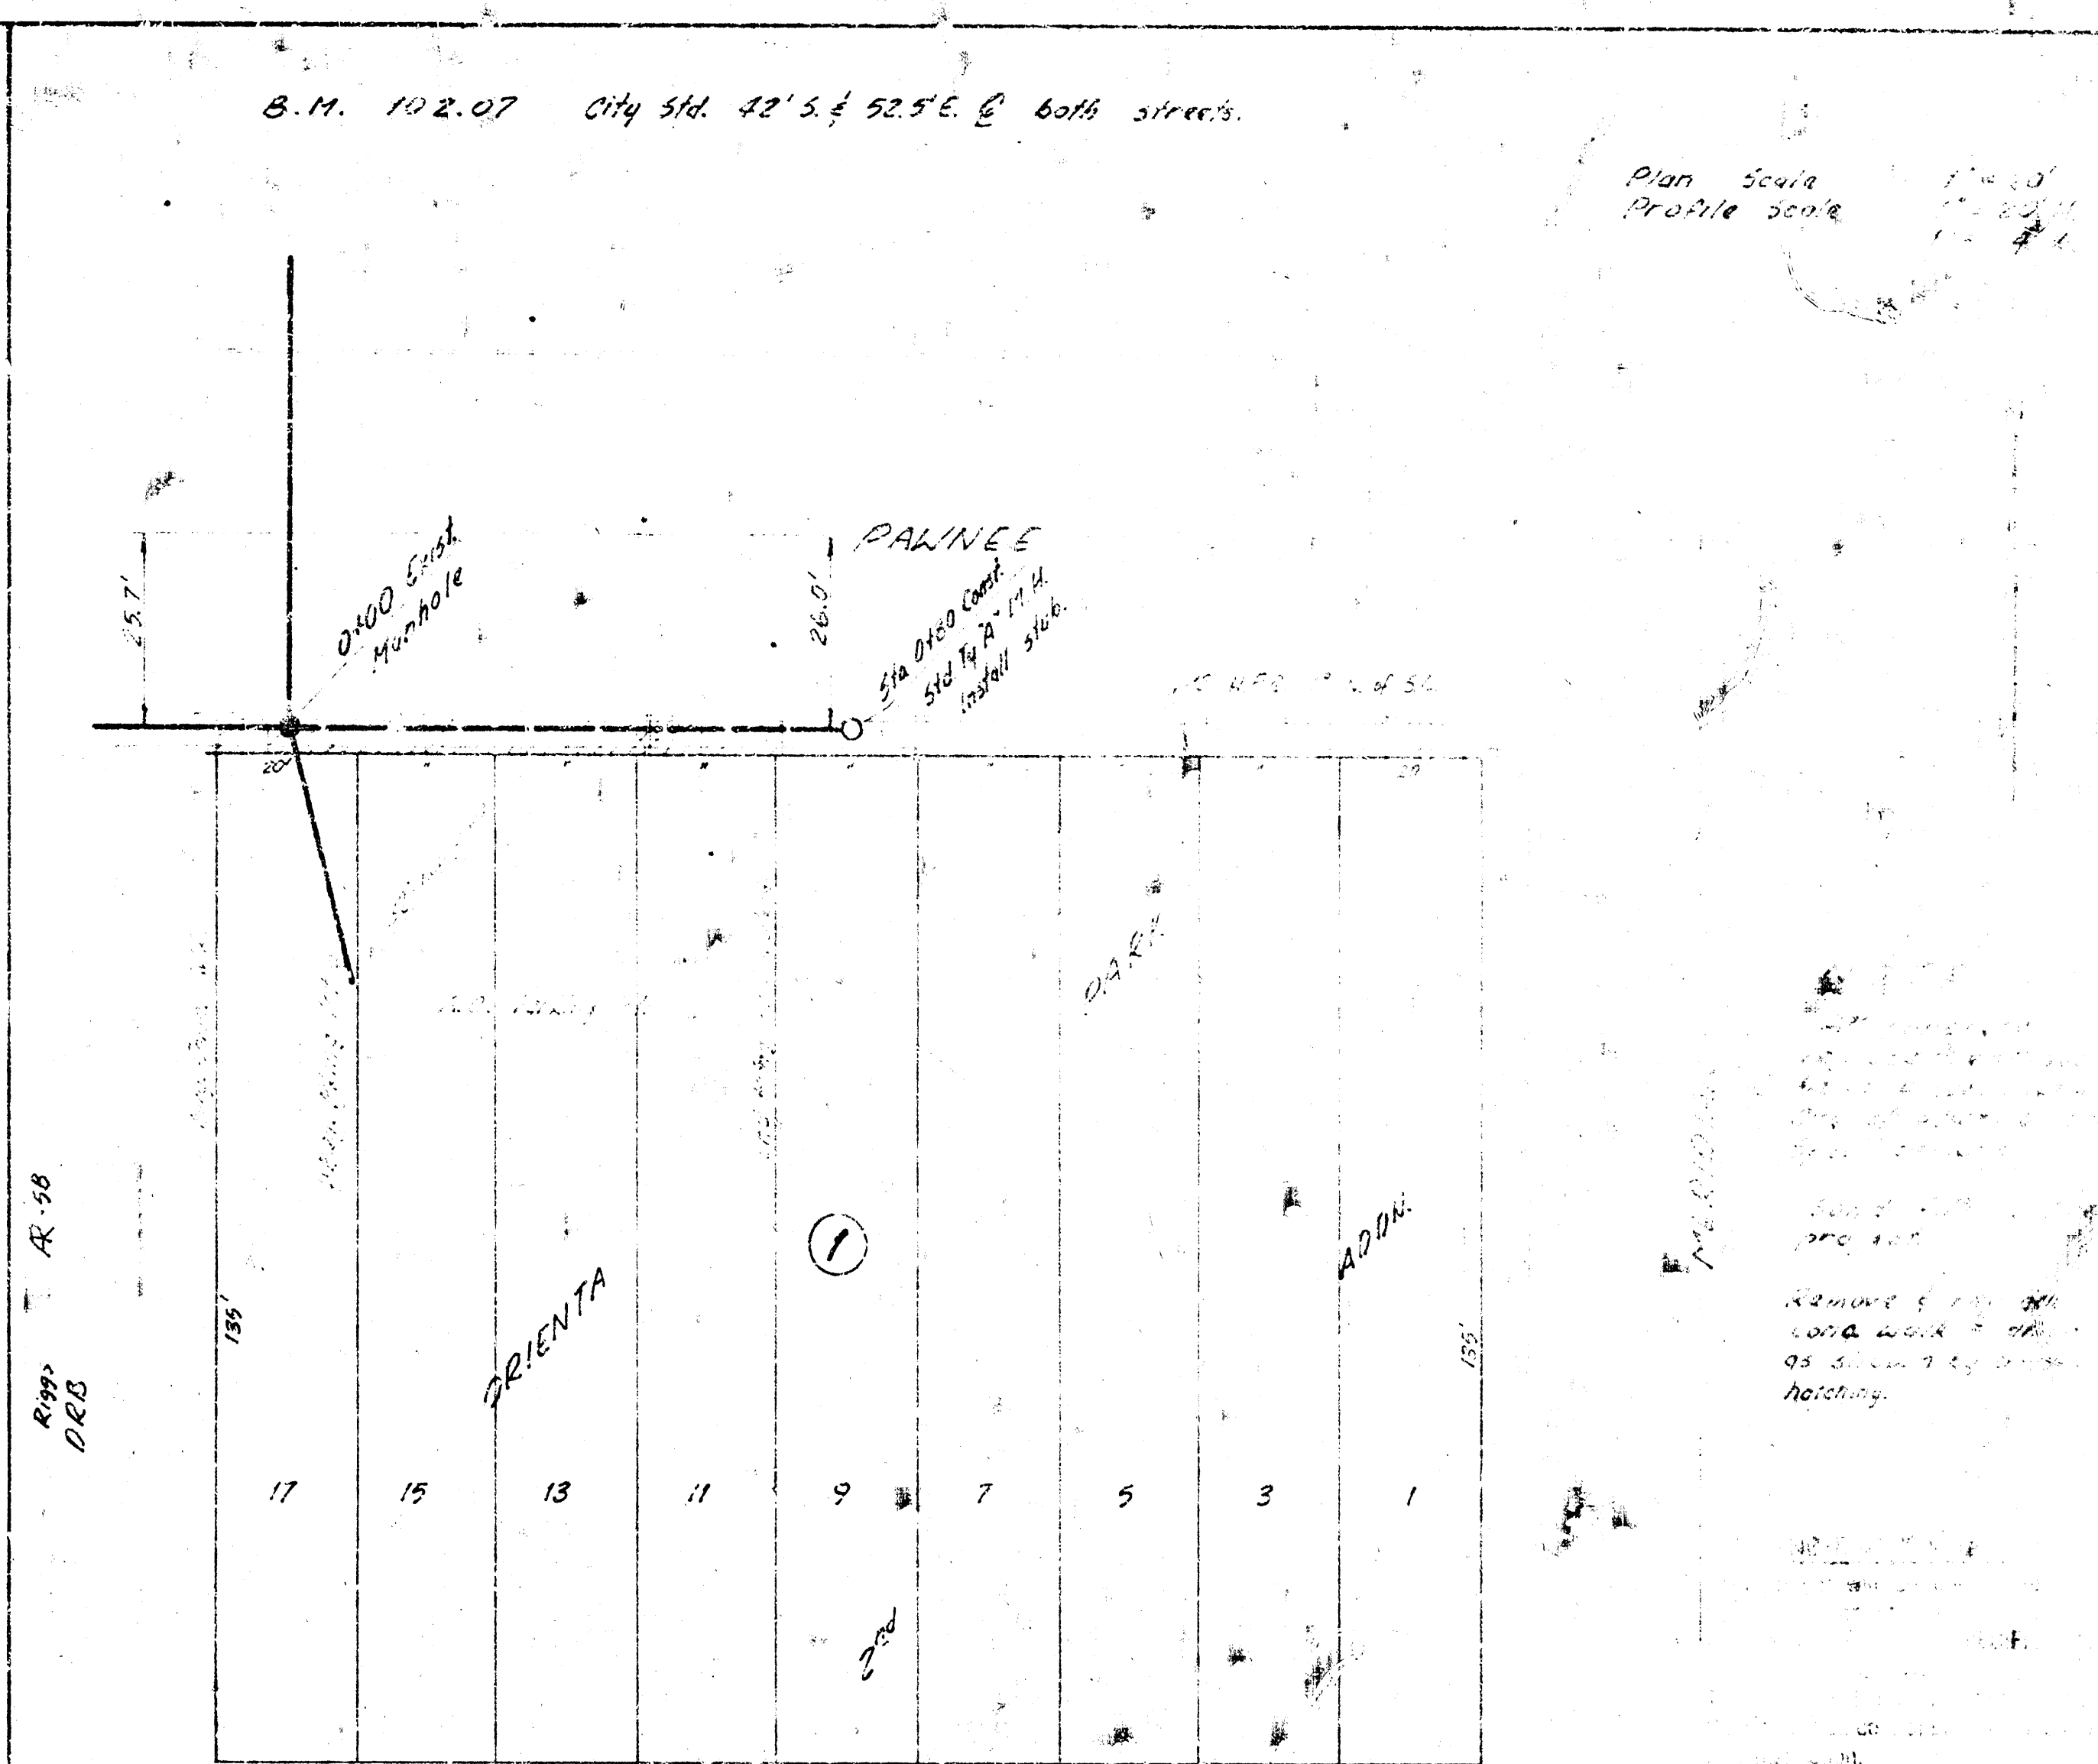

PRIVATE EXT. to LAT. 2, SM 16, 55 No. 22  
ON THE SW. COR. MERIDIAN & PAWNEE  
CITY OF WICHITA, KANSAS.  
B.E. SMITH CITY ENGINEER  
1106. 1969 PRIVATE PROJECT