

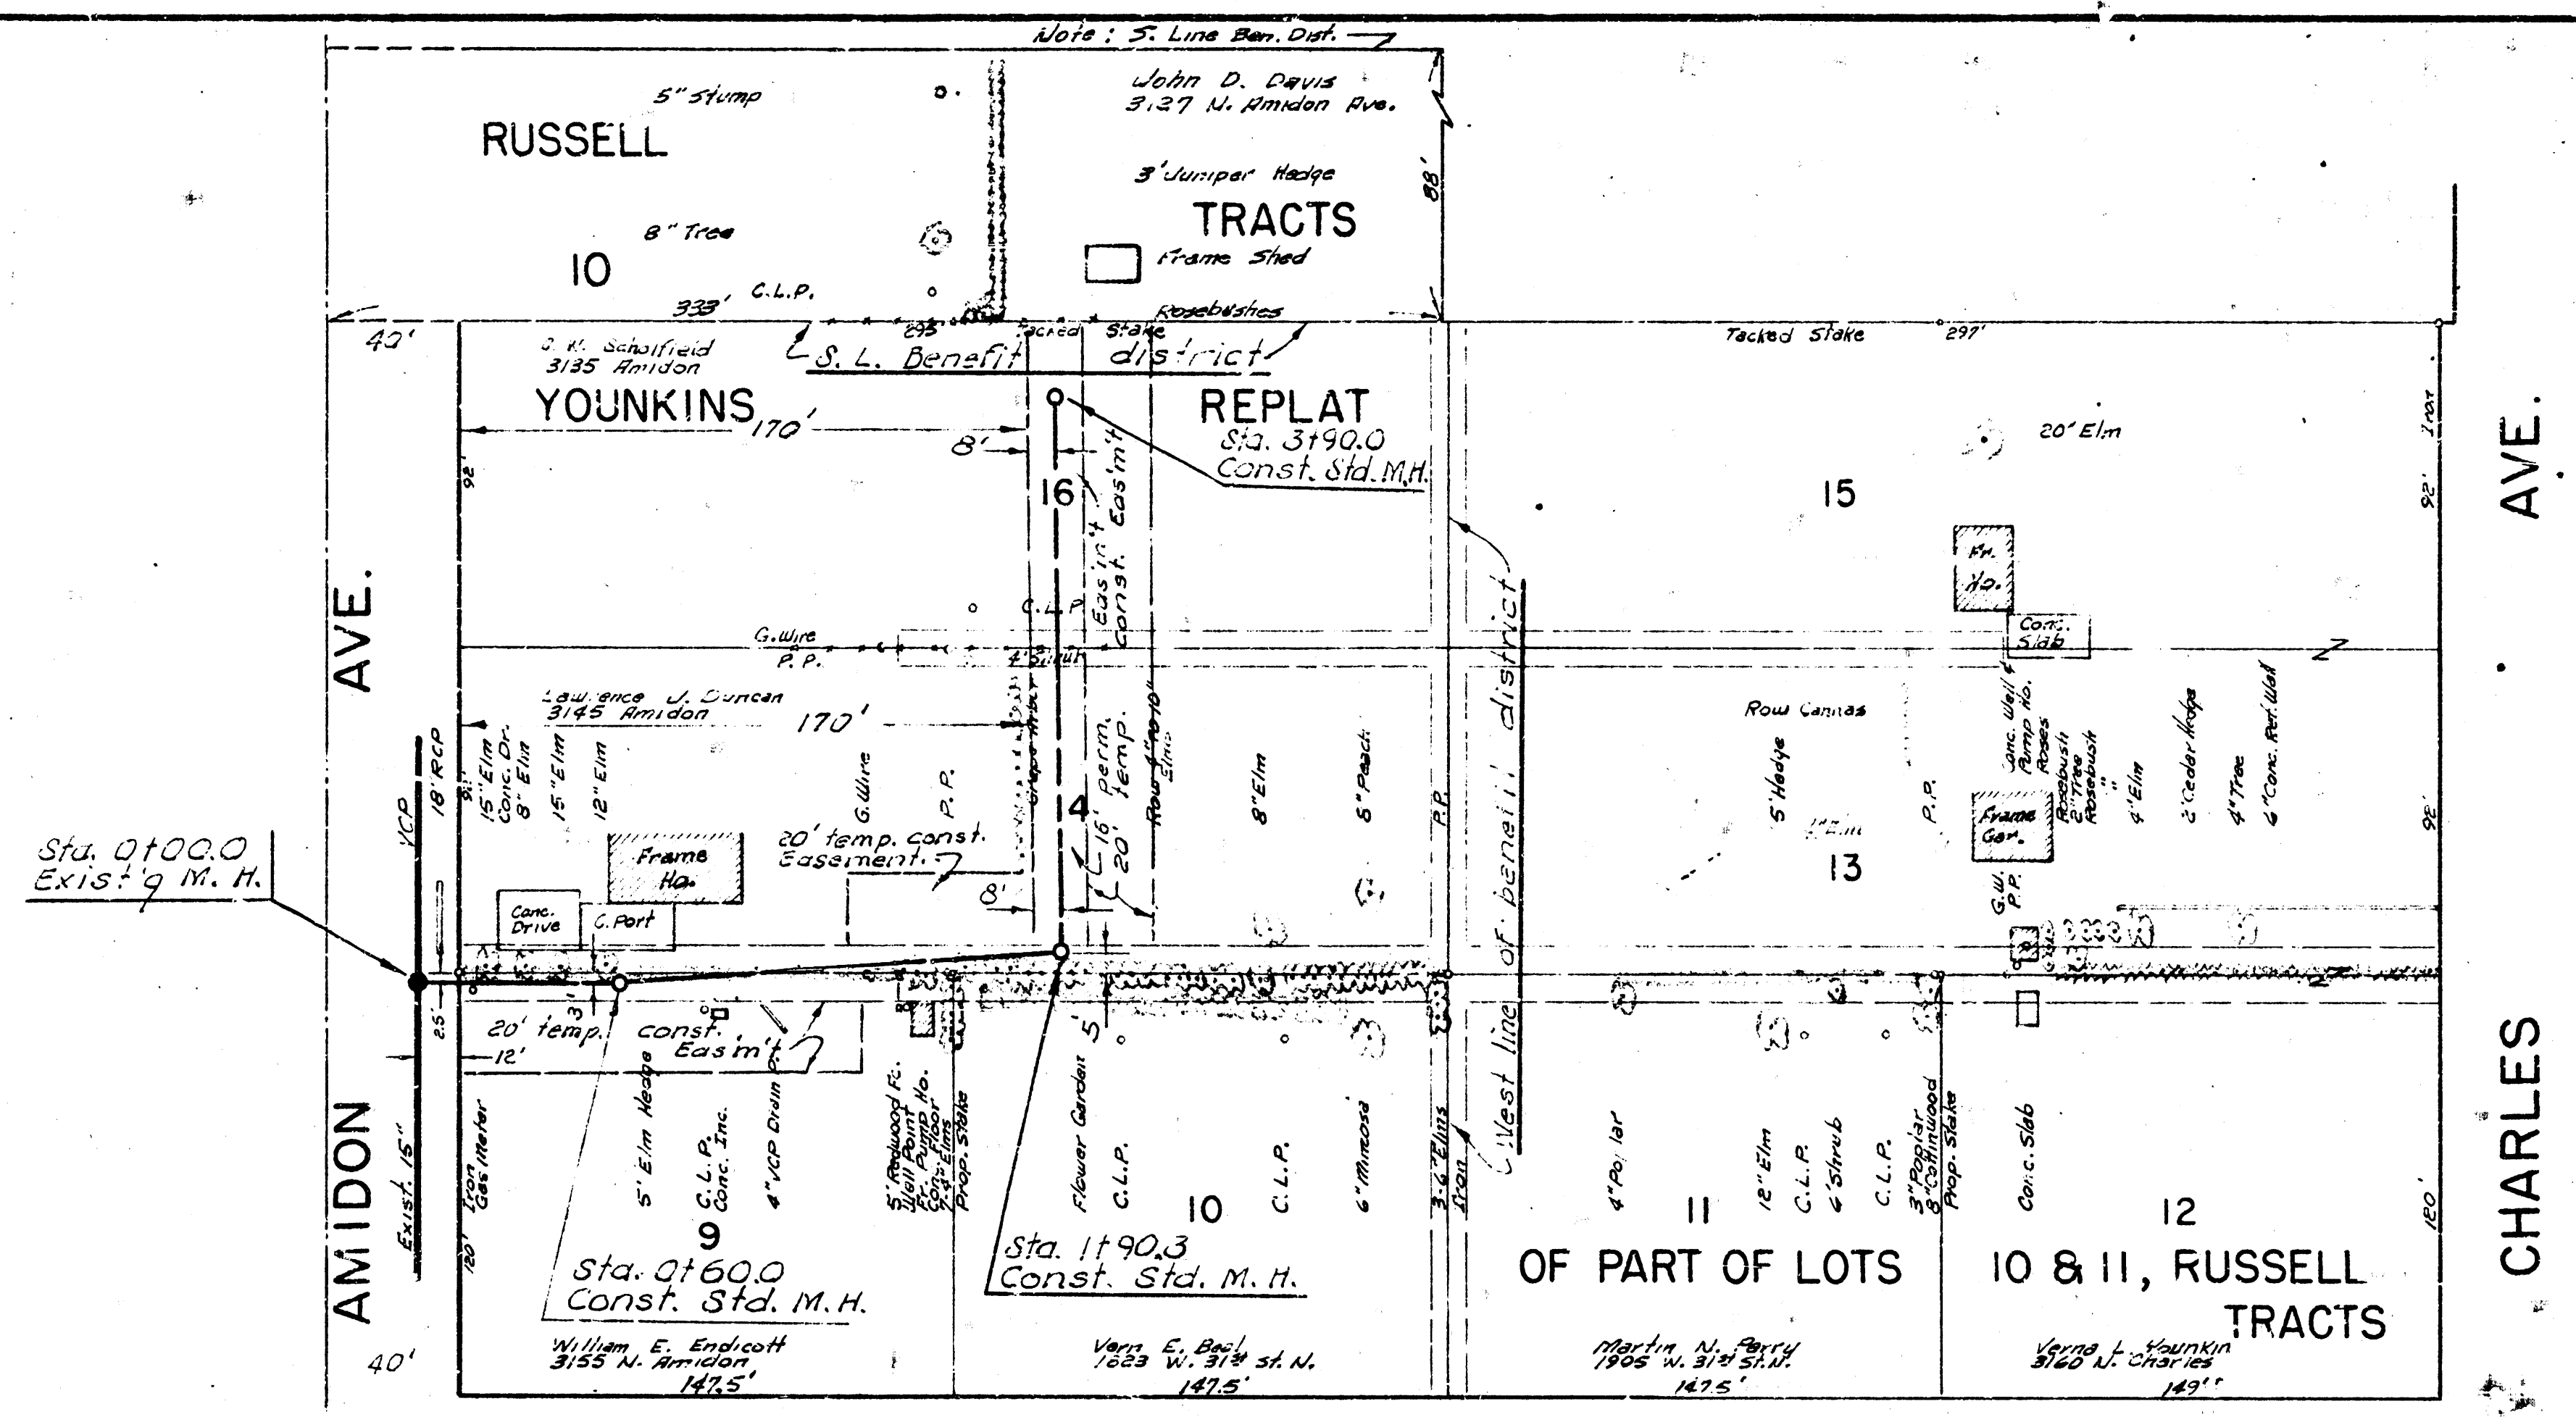


Surveyed by J. D. Smith, Ch. 118-23
 Drawn by J. D. Smith, Ch. 118-23
 Checked by J. D. Smith, Ch. 118-23

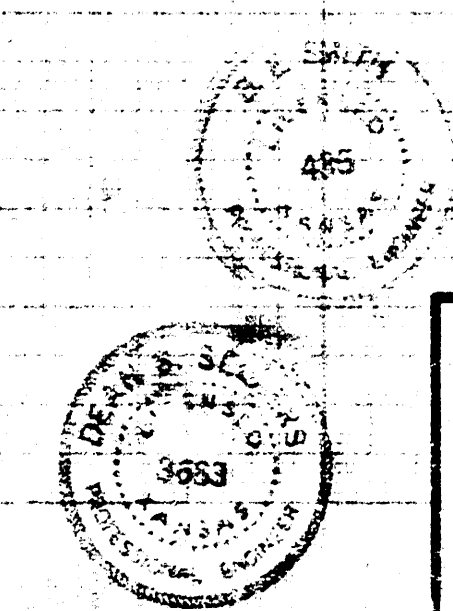

B.M. 131.01 DOUBLE NAIL E. SIDE P.P. S.E. COR. AMIDON & 32ND
 B.M. 127.65 W. RIM M.H. W. SIDE AMIDON 117.5' S. OF S.L. 31ST ST.

PLAN SCALE 1"=40'
 PROFILE SCALE 1"=40' HOR.
 1"=4' VERT.

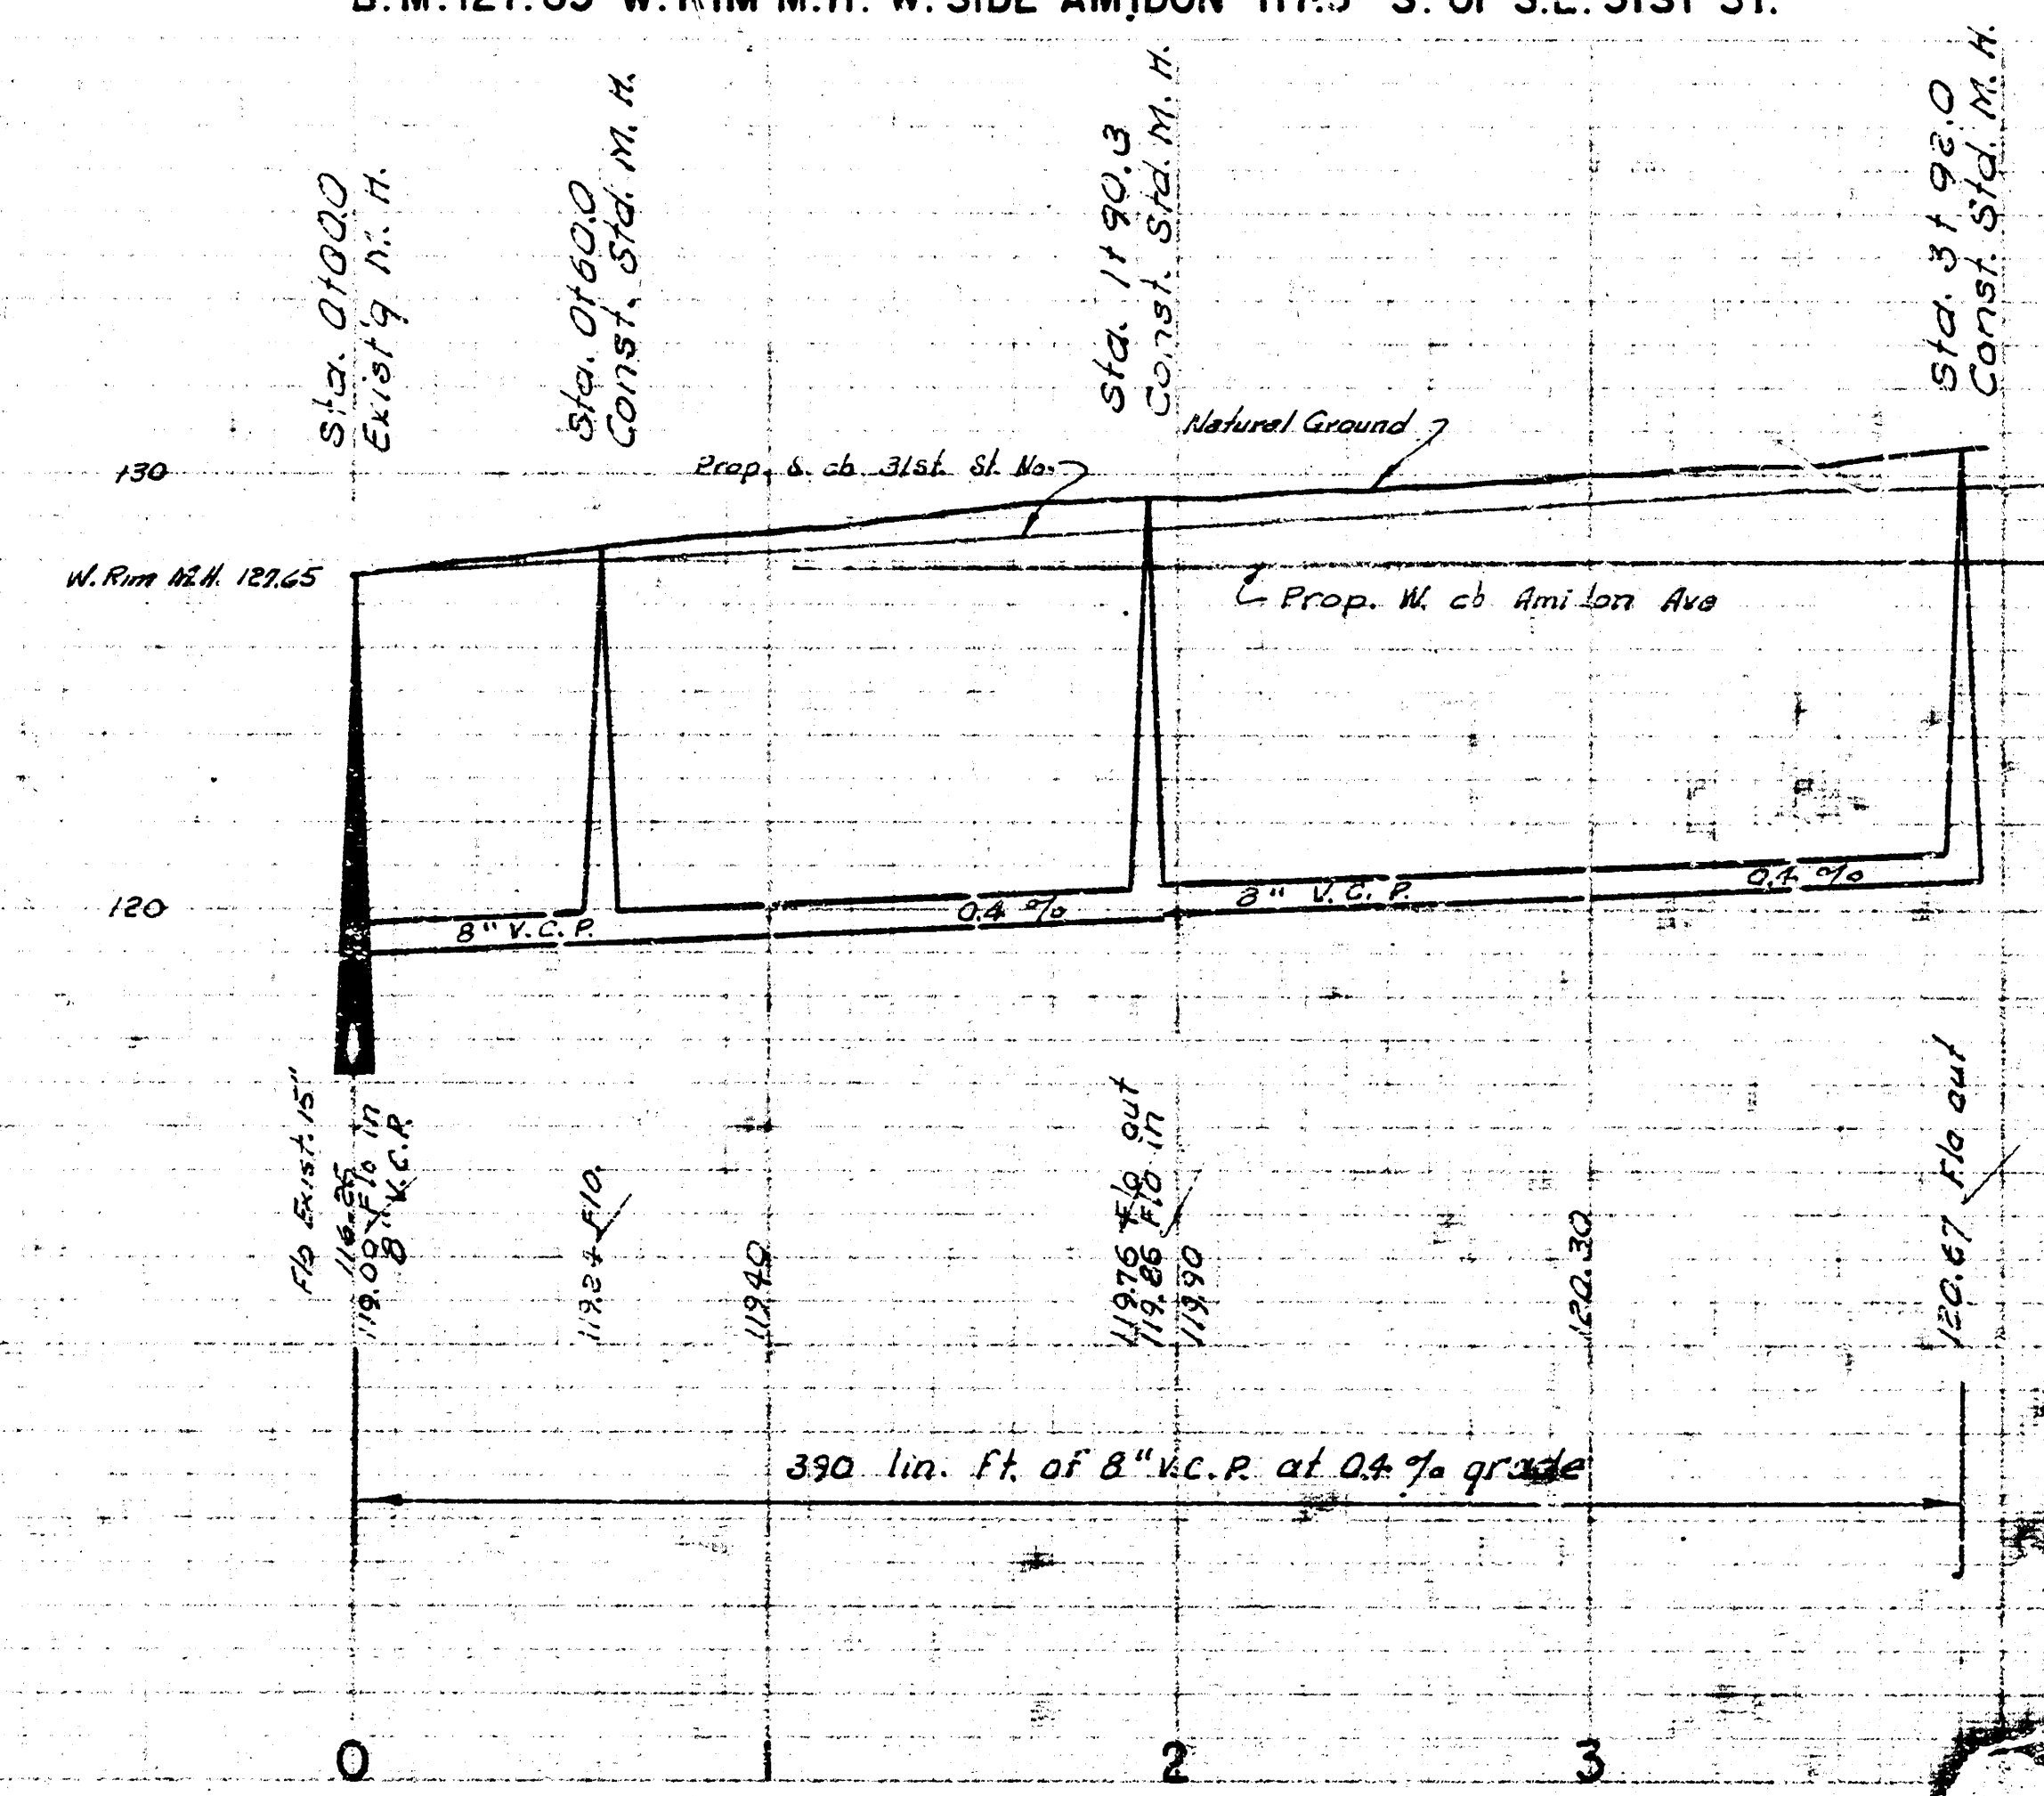

LAT. 29, SUB. 17, S.S. NO. 22
 CITY OF WICHITA, KANSAS
 B.E. SMITH, CITY ENGINEER
 PROJ. NO. C23-106 DATE JAN. 1935