
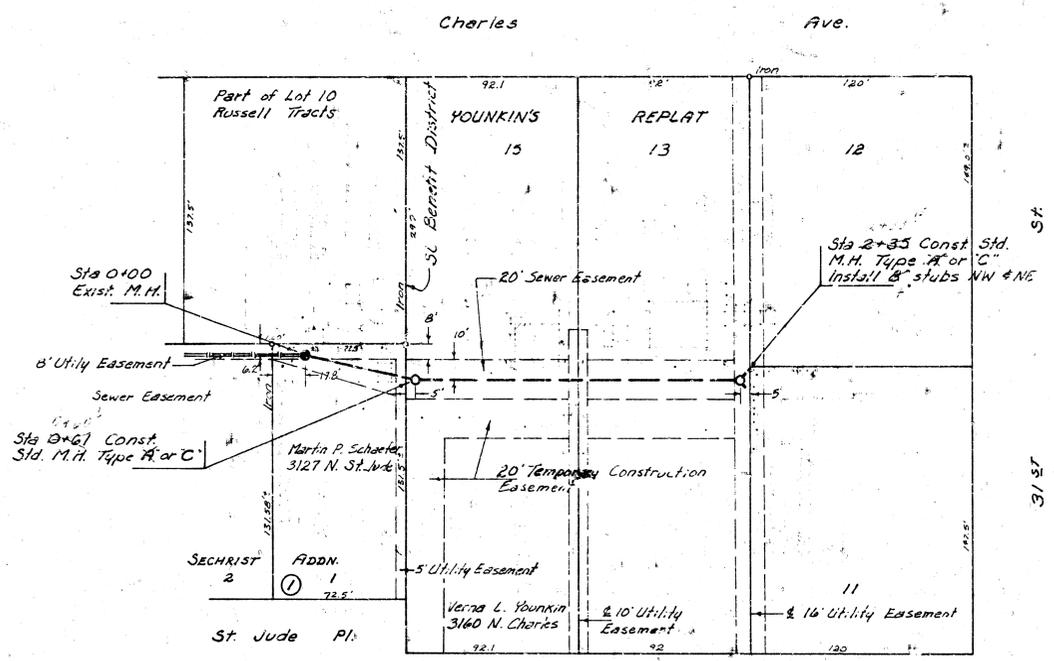



PLN. 204 579
 R. Linn
 6-79

Scale Plan: 1" = 40'
 Prof.: 1" = 80' Horiz.
 1" = 5' Vert.

Note: Contractor is to notify Martin P. Schaefer, 3127 N. St. Jude, 24 hours prior to beginning construction of the project. Portable shed will be moved by owner.

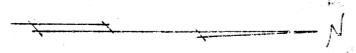

B.M. 130.49 R.R. pike S. Face P.R. 62' N. of S.L. 30th St. extended 4' 138' E. of E.L. Charles
 B.M. 127.224 City Std. Amidon and 29th St. N., 44.5' S. and 40.8' W. of E. Both.

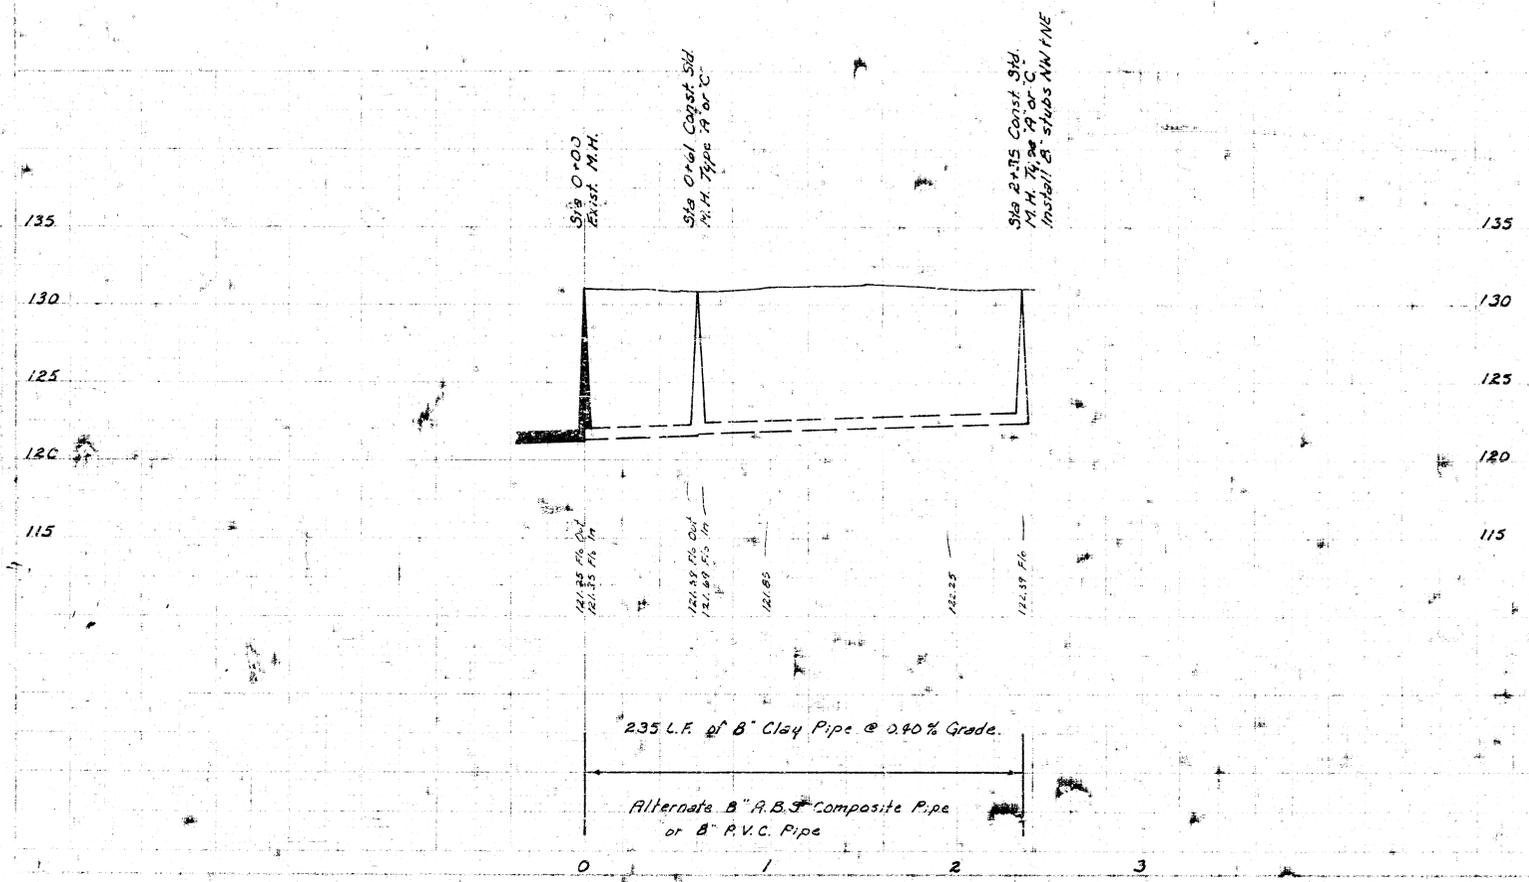

LAT 65, MAIN 17, SANITARY SEWER NO. 22
 CITY OF WICHITA, KANSAS
 R. W. LINN — CITY ENGINEER
 DATE _____ PROJ. NO. 468-76245-80711-00000001

14 10 5 5