




3371
D. Cramer

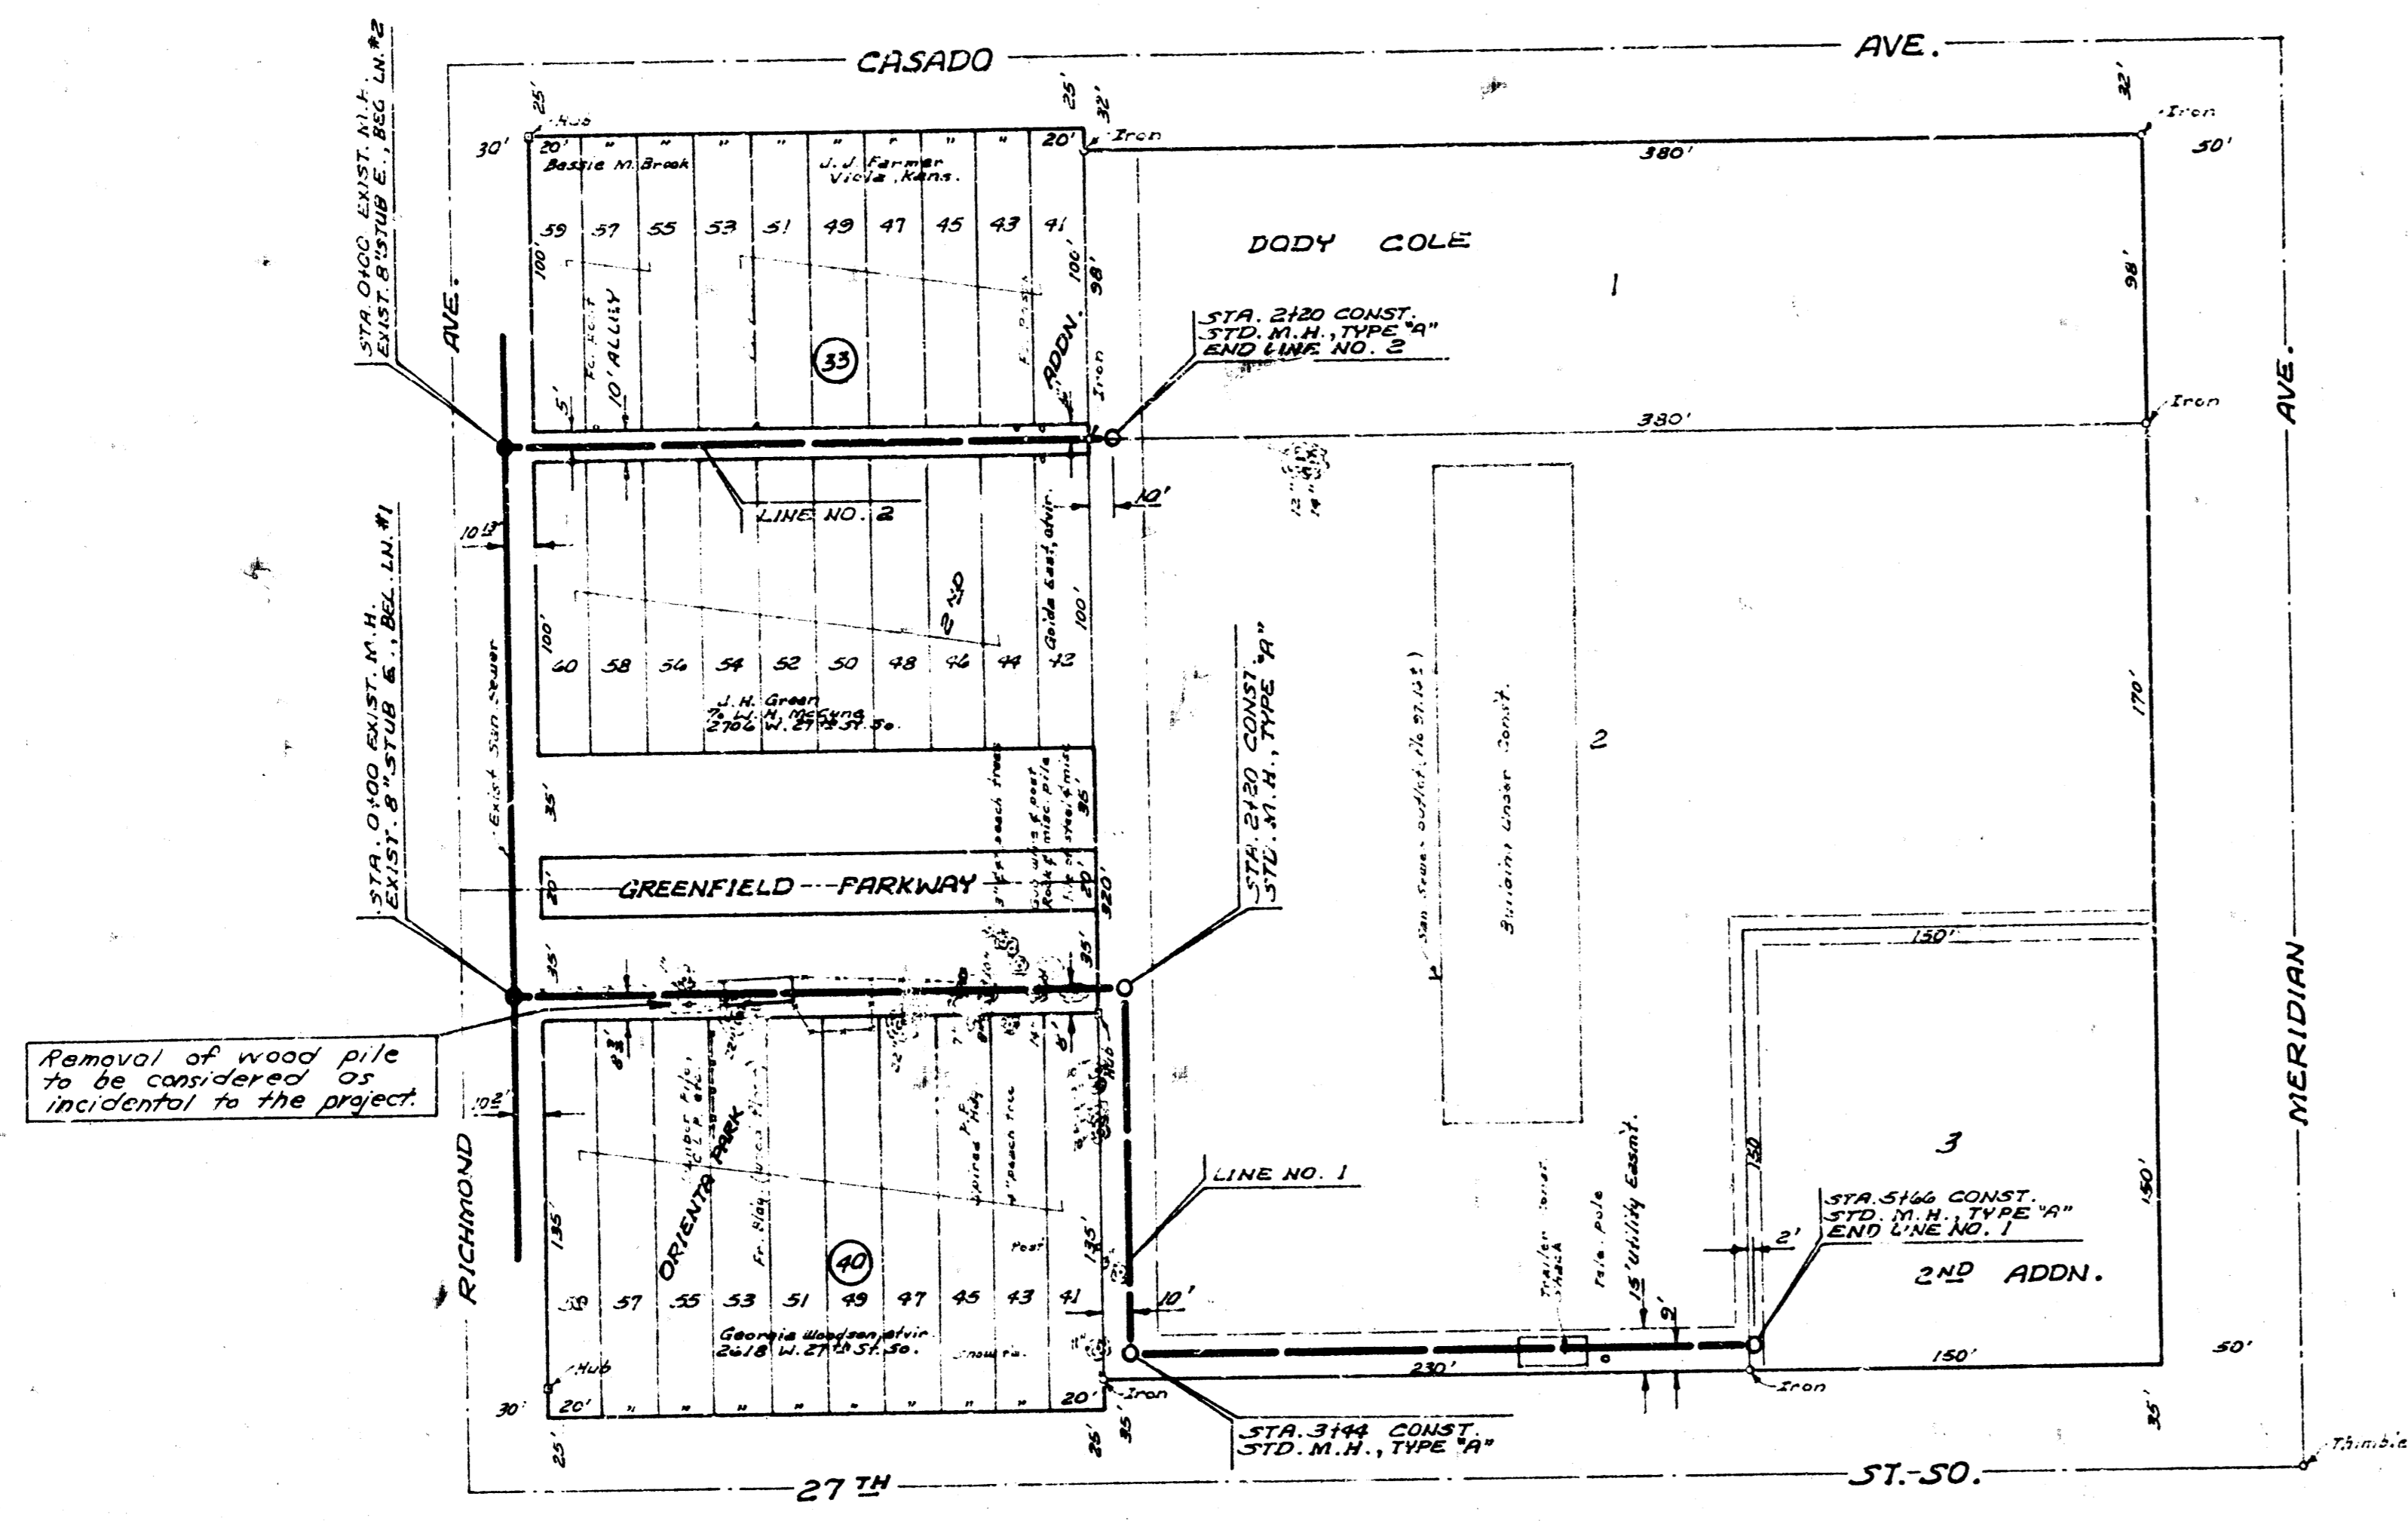

B. M. 99.42 City Sta. N.E. Cor. 27th St. & Meridian 42.5' N. of 27th E. & 44' E. of Meridian

NOTE:
Replace fence from Sta. 0110 to Sta. 1160
Line No. 1, back on property line.

Plan Scale 1"=50'
Profile Scale 1"=40' Vert.
1"=5' Vert.

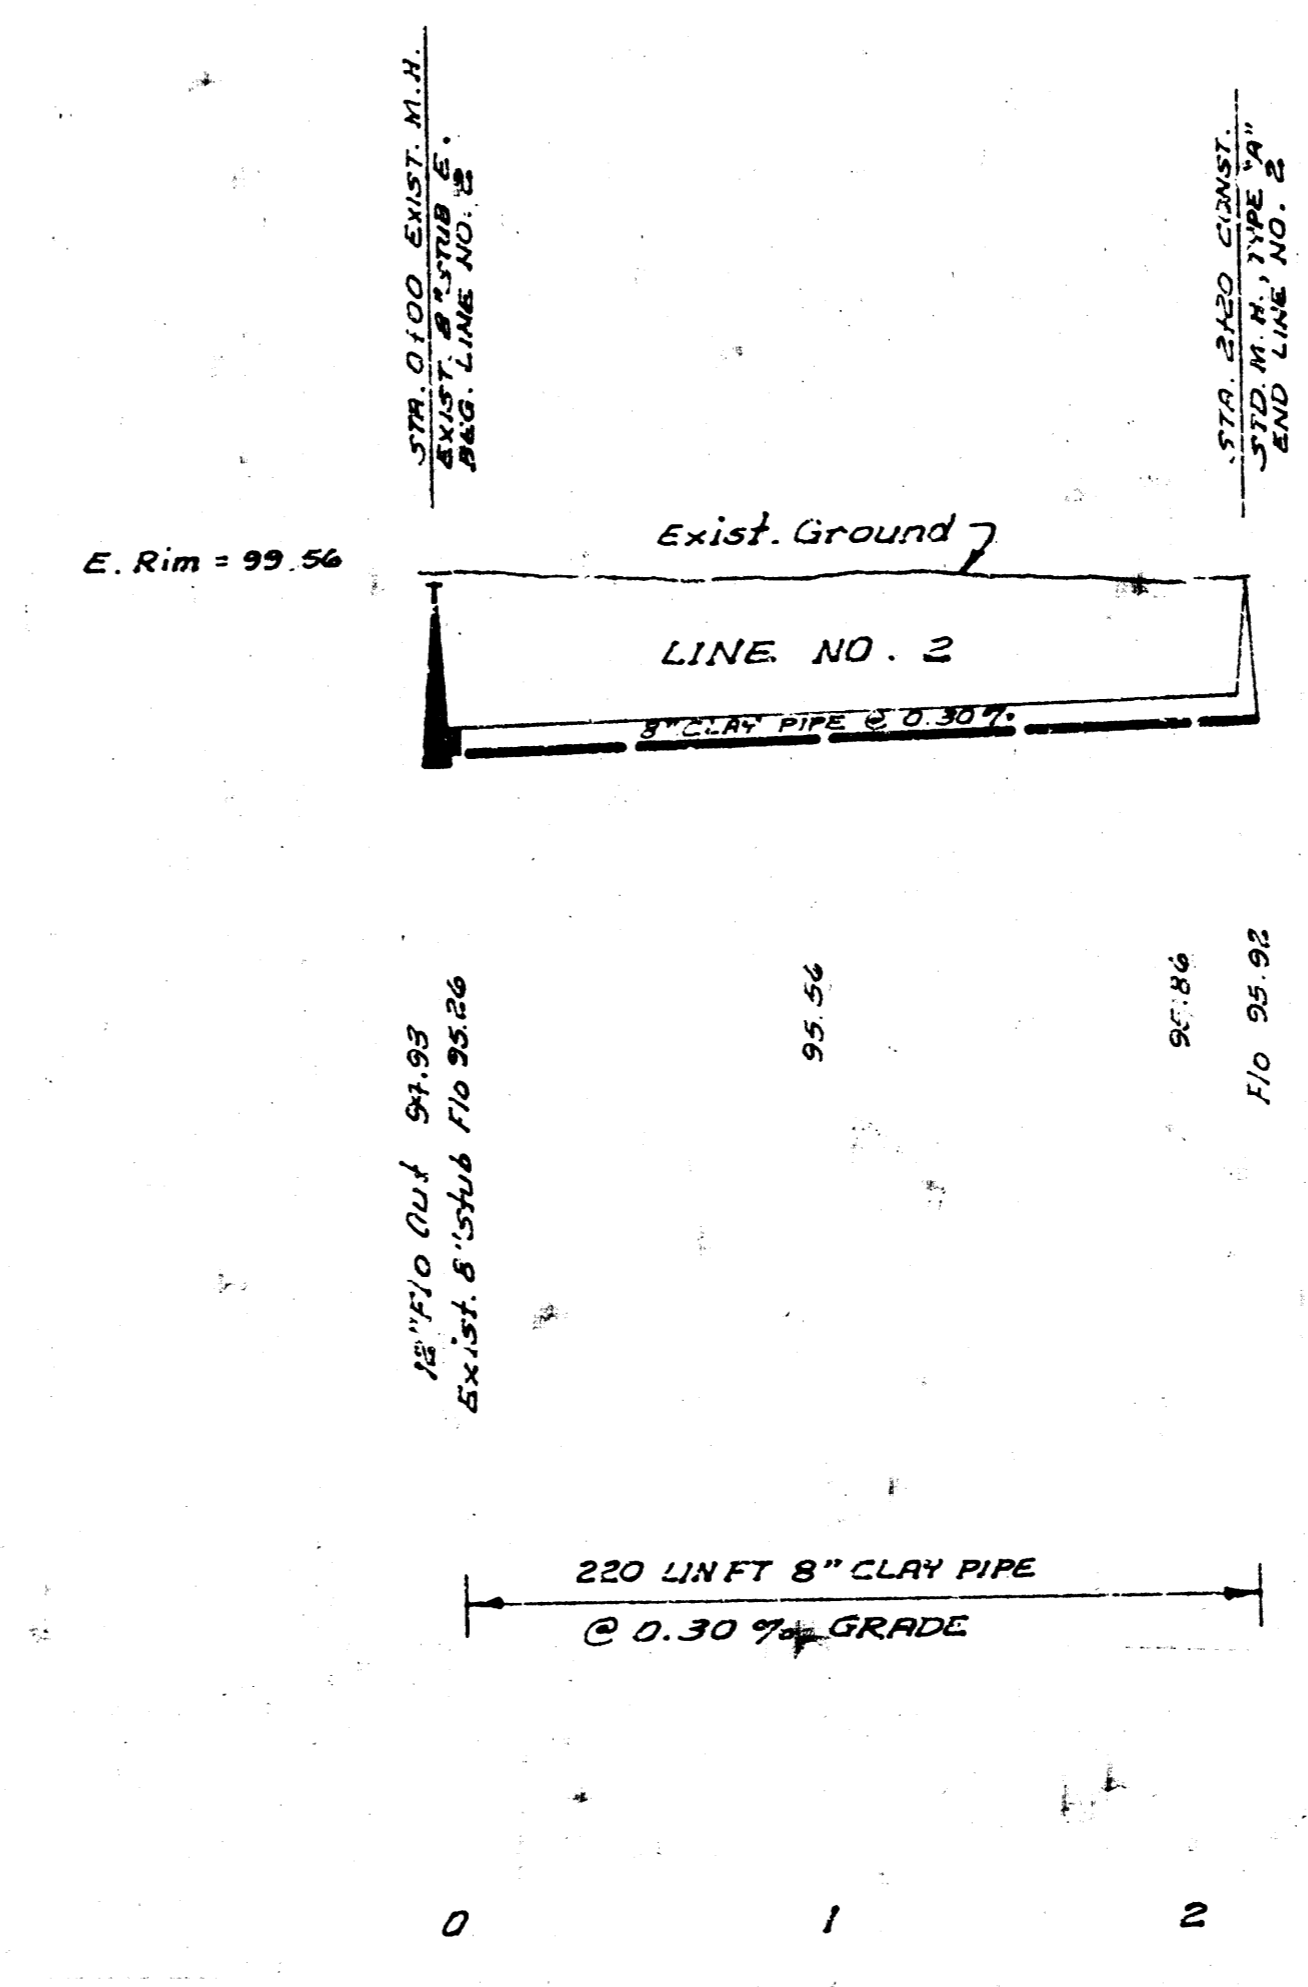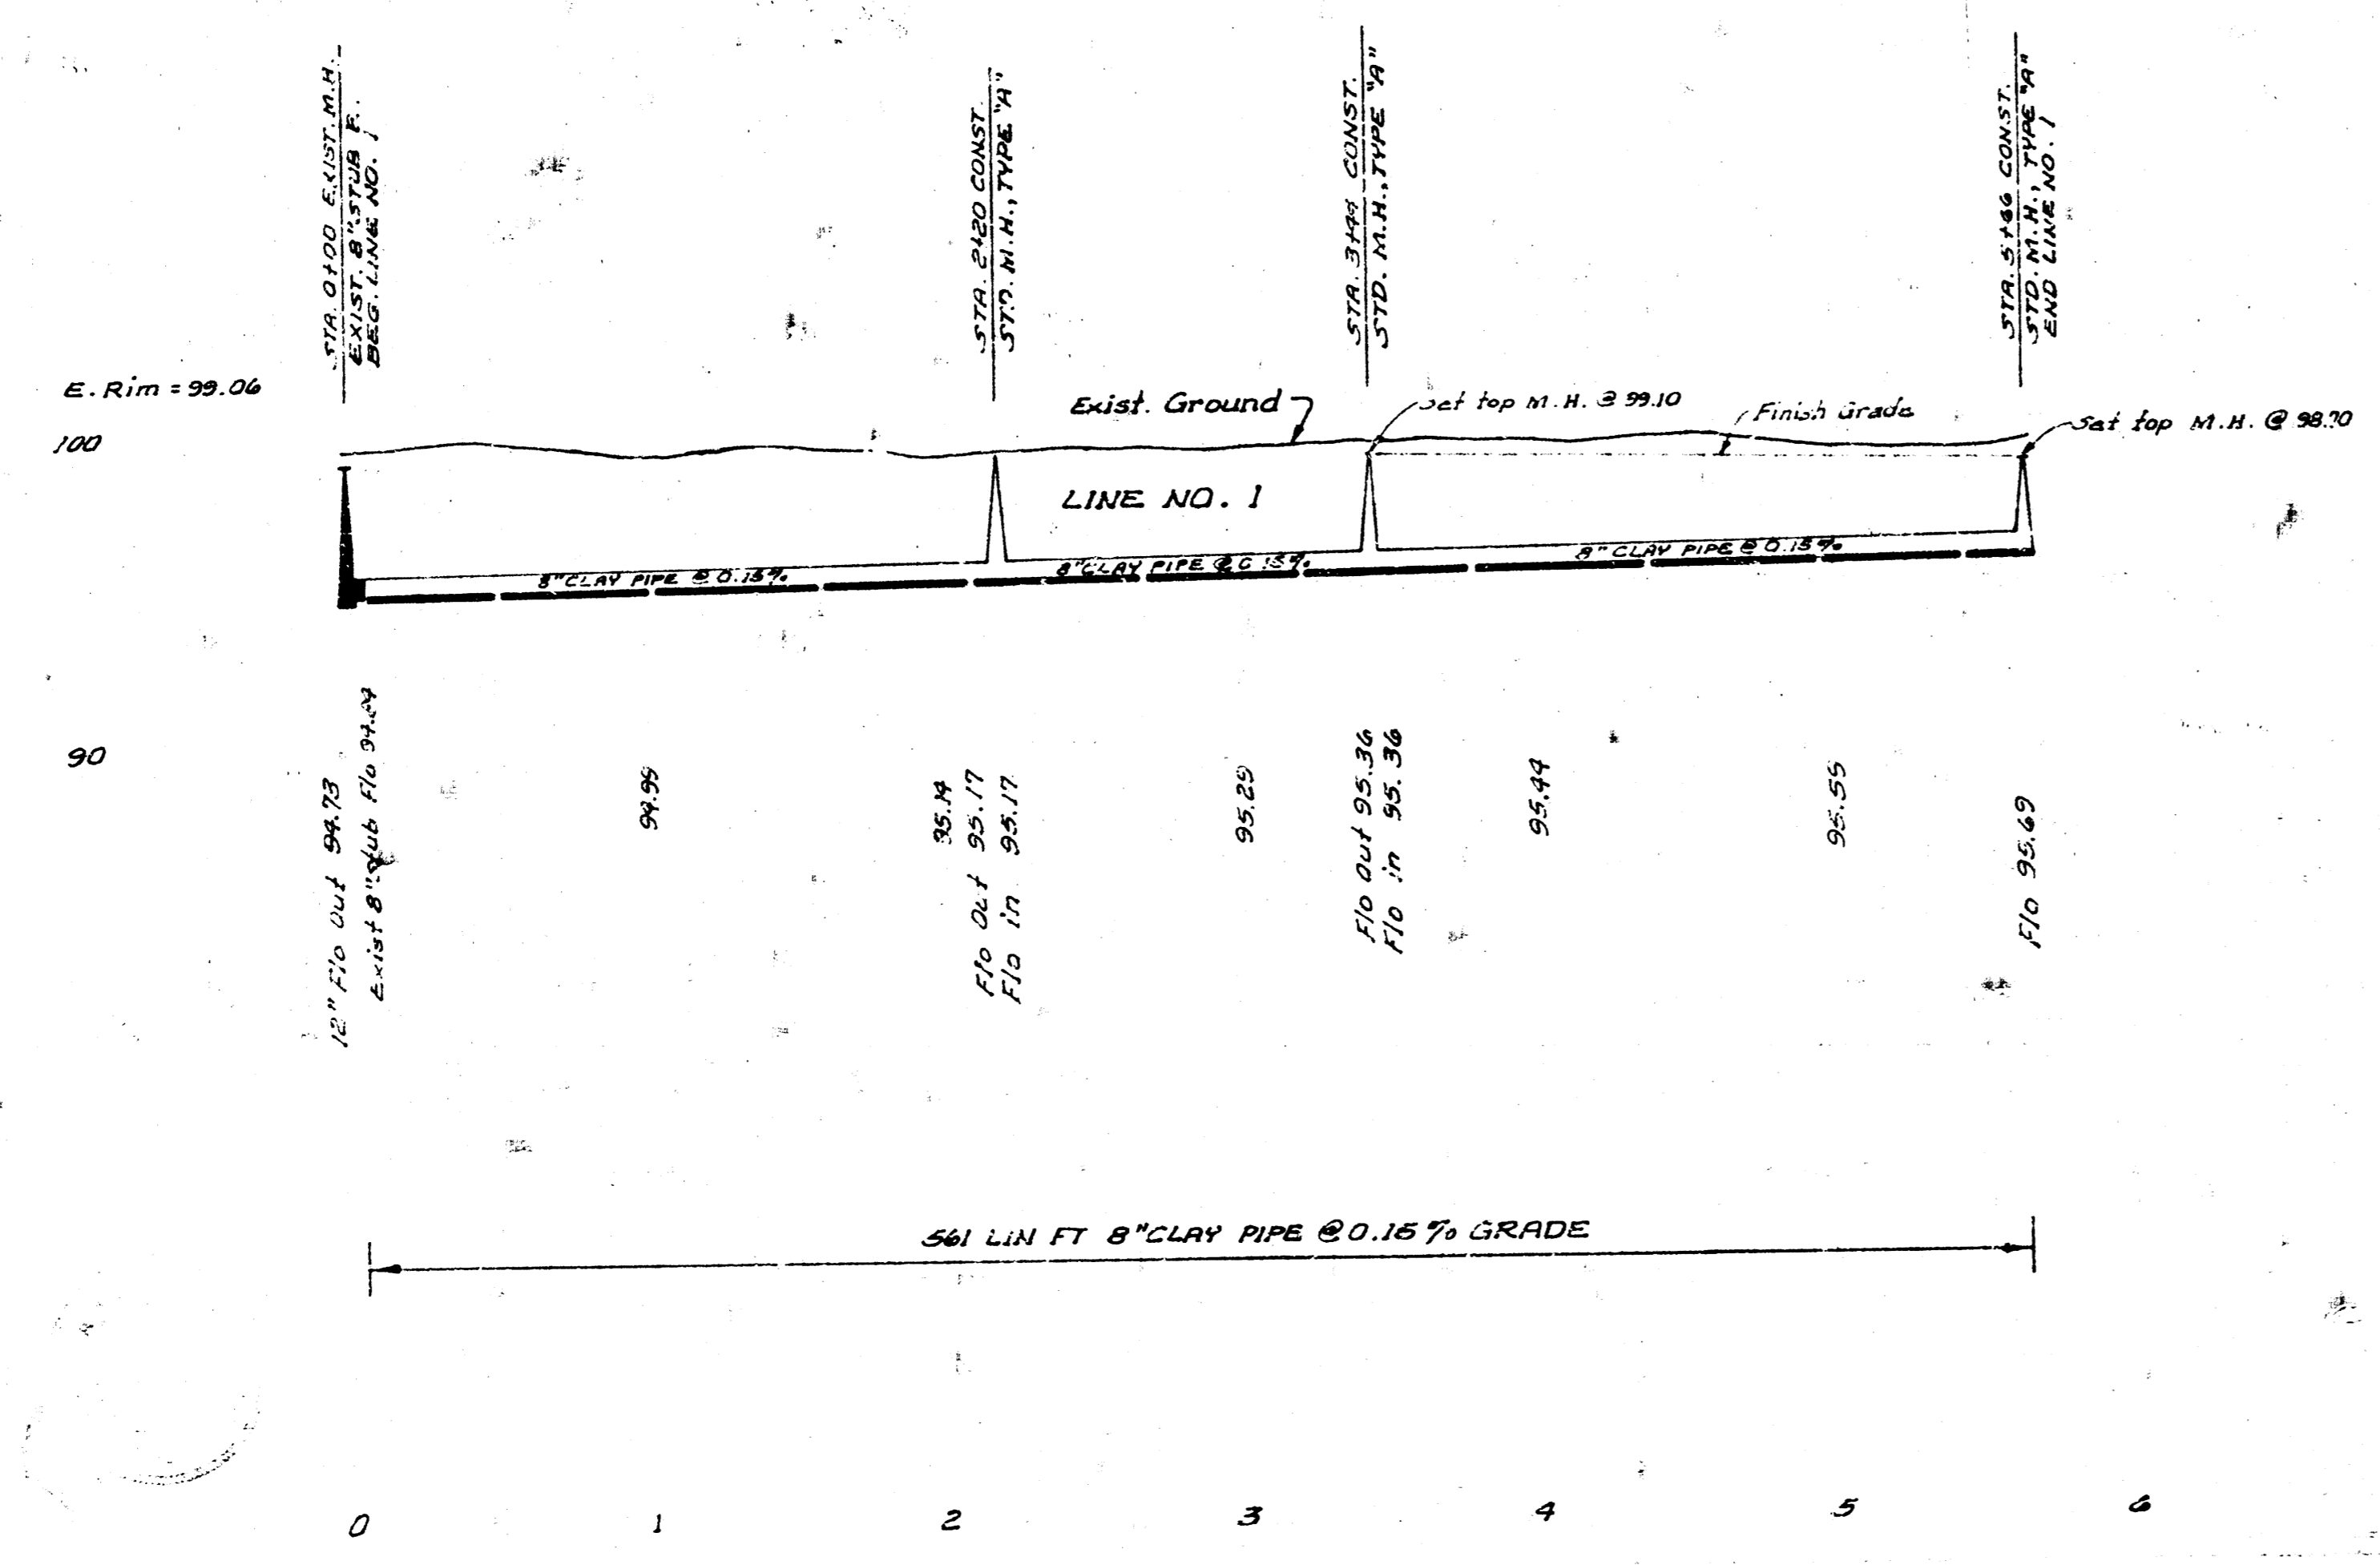

LAT. 6, MAIN 18, S.S. NO. 22
CITY OF WICHITA, KANSAS
R. W. LINN, CITY ENGINEER
PROJ. NO. DBKL571004
DATE: 10-11