

B. M. 136.71 "a" cut on NE cor. wk to Pleasant Valley School
at SL 37th St. No. and 10'± E. of WL St. Clair St. No.

WOMERS PLEASANT
VALLEY SECOND -
ADDITION

Sta. 3+21.1 Const.
Std. M. H. Type "A"
Install Stub S.

Sta. 0+00.0
Exist. manhole


Sta. 2+47.1
Const. Std. M.H.
Type "A"

NOTE: Field Engr. to verify fio line elev. of existing manhole at Sta. 0+00.0 prior to construction.

~~NOTE TO COMRADES~~

NOTE:
Replace
A.C. mat.

Plan Scale $1'' = 40'$
Profile Scale $1'' = 40'$ horiz.
 $1'' = 4'$ vert.

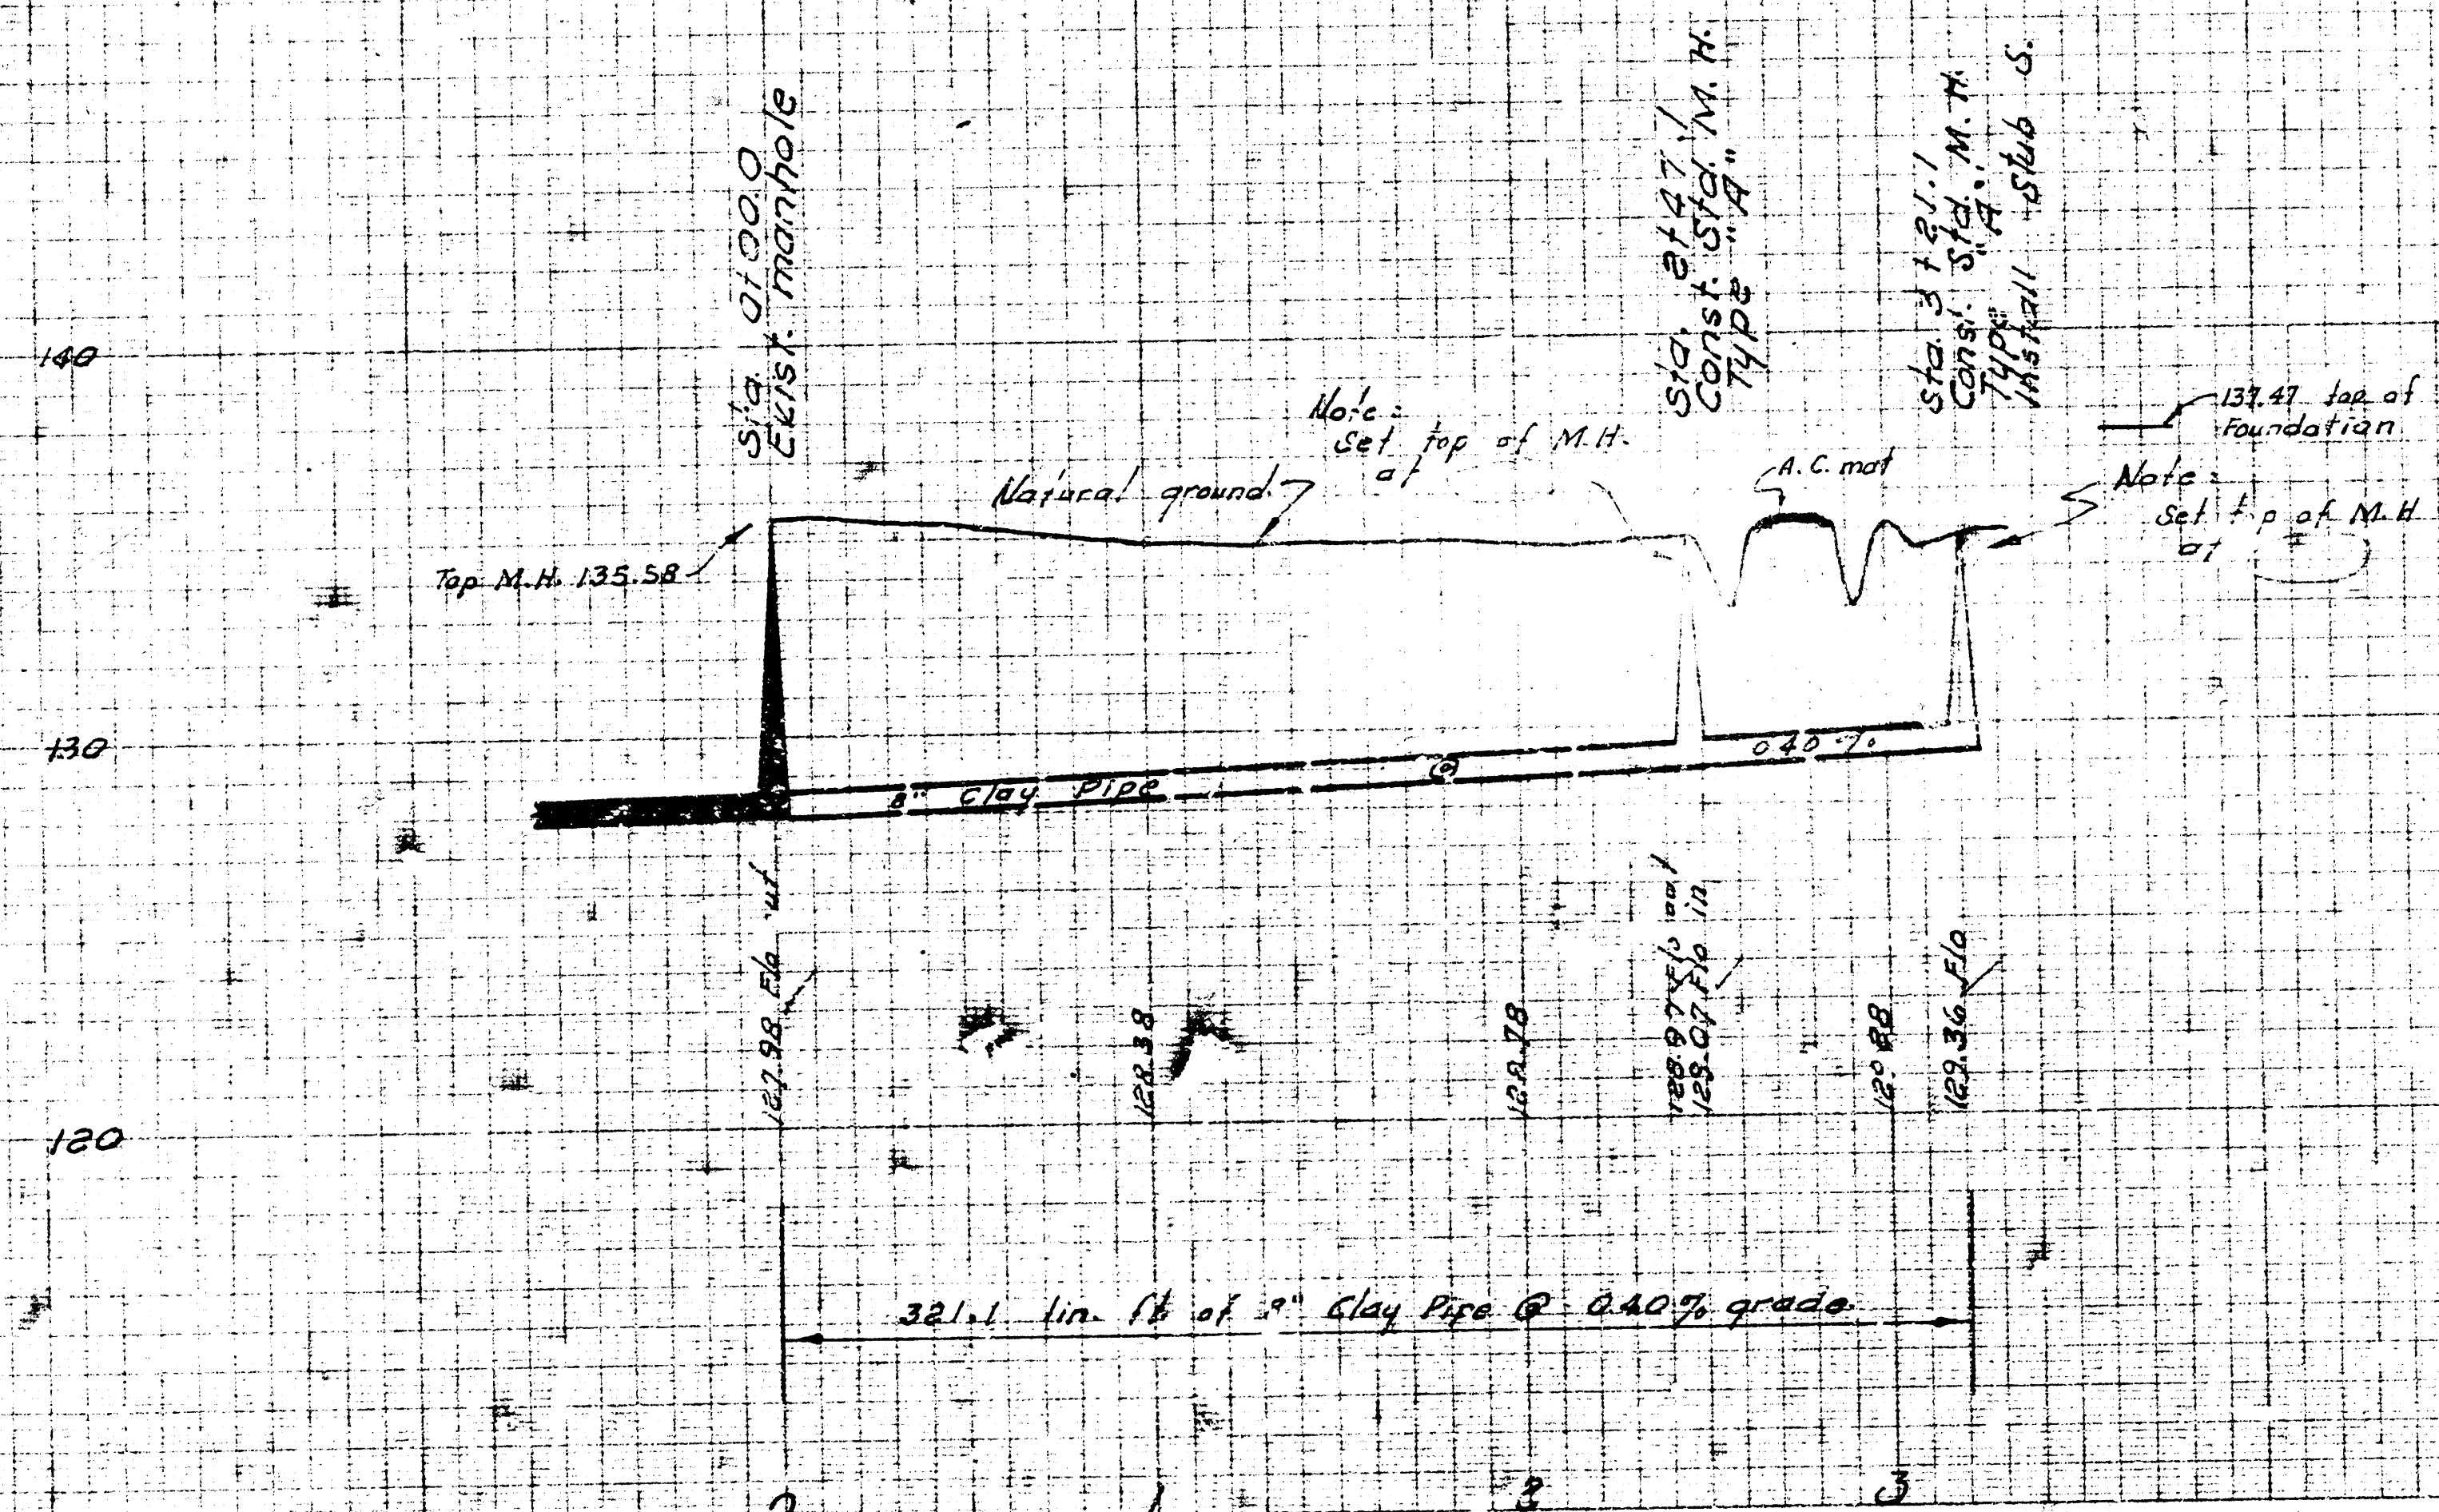

LAT. 22, SUBMAIN 21, S. S. NO. 22
CITY OF WICHITA, KANSAS
B. E. SMITH CITY ENGINEER
APRIL 1970 PRIVATE CONTRACT