



PLAN SCALE 1"=40'
 PROFILE SCALE 1"=40' HOR., 1"=4' VERT.

B.M. 104.50 S.W. COR. CONC. PAVEN. HD. N.E. COR. FLAG & HANDELY

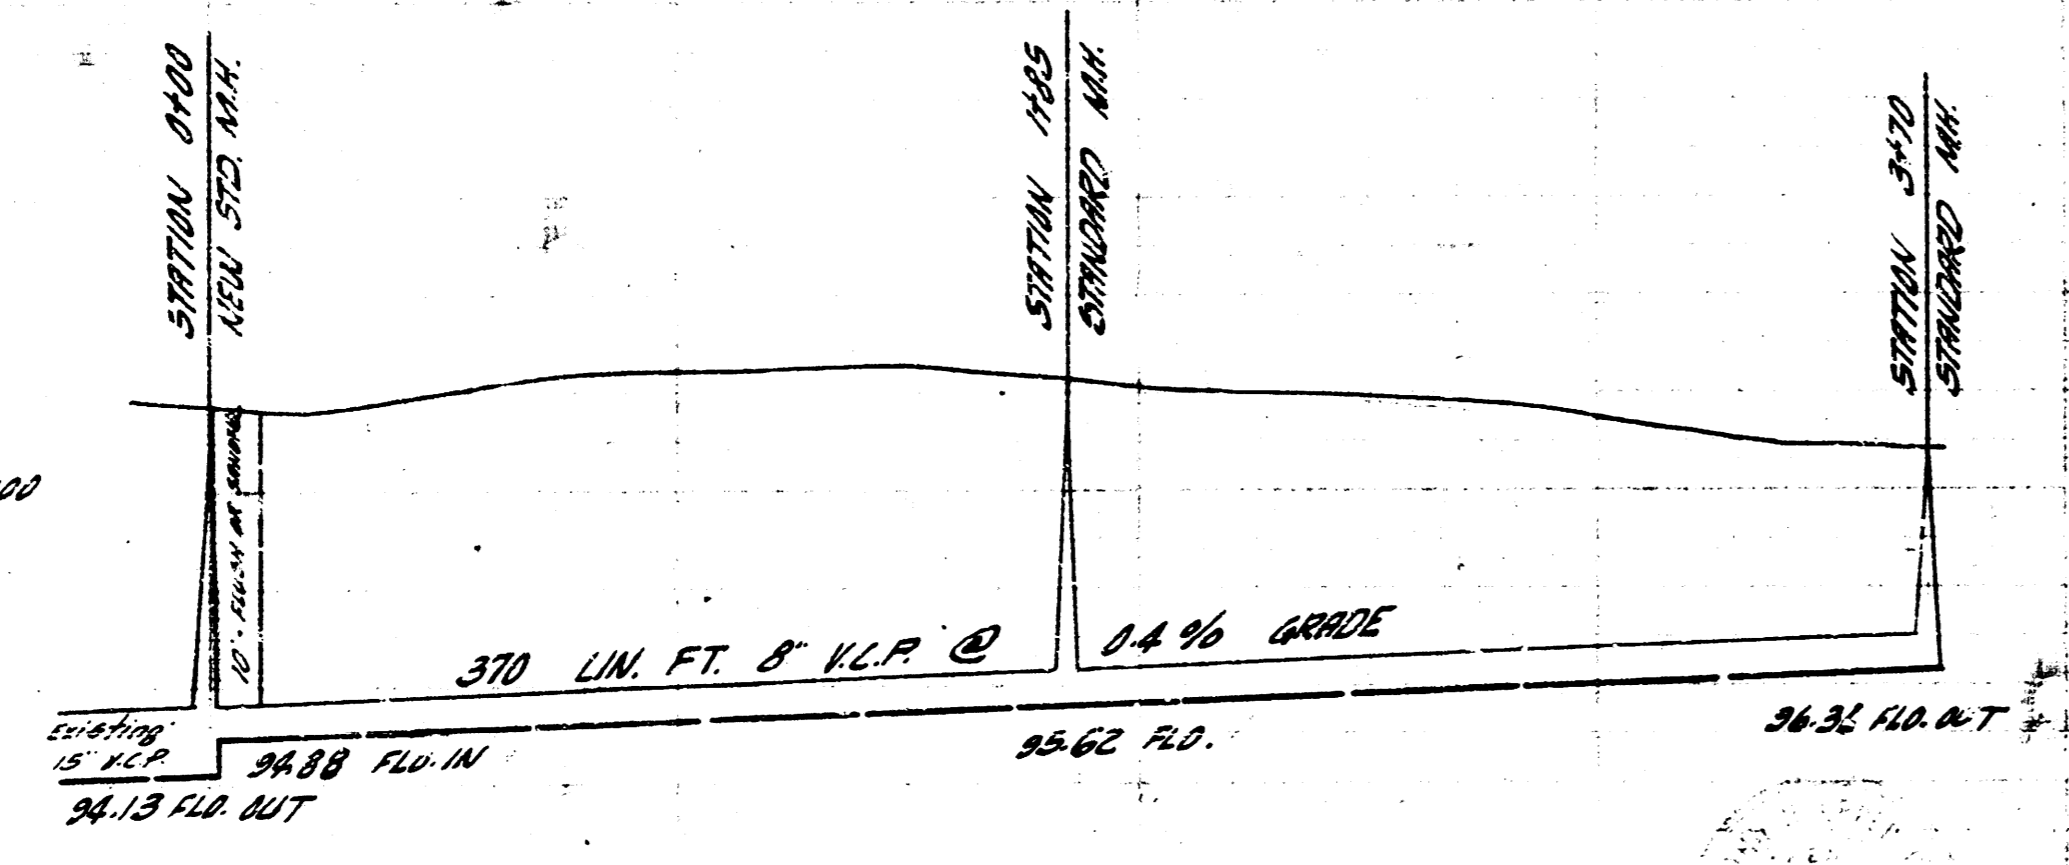


370 LIN. FT. 8' V.C.P. @ 0.4% GRADE

LITERAL 7 DIST. E. S.S. 21
 CITY OF WICHITA, KANSAS
 B. E. SMITH, CITY ENGINEER
 DATE PROJ. NO. C29-84

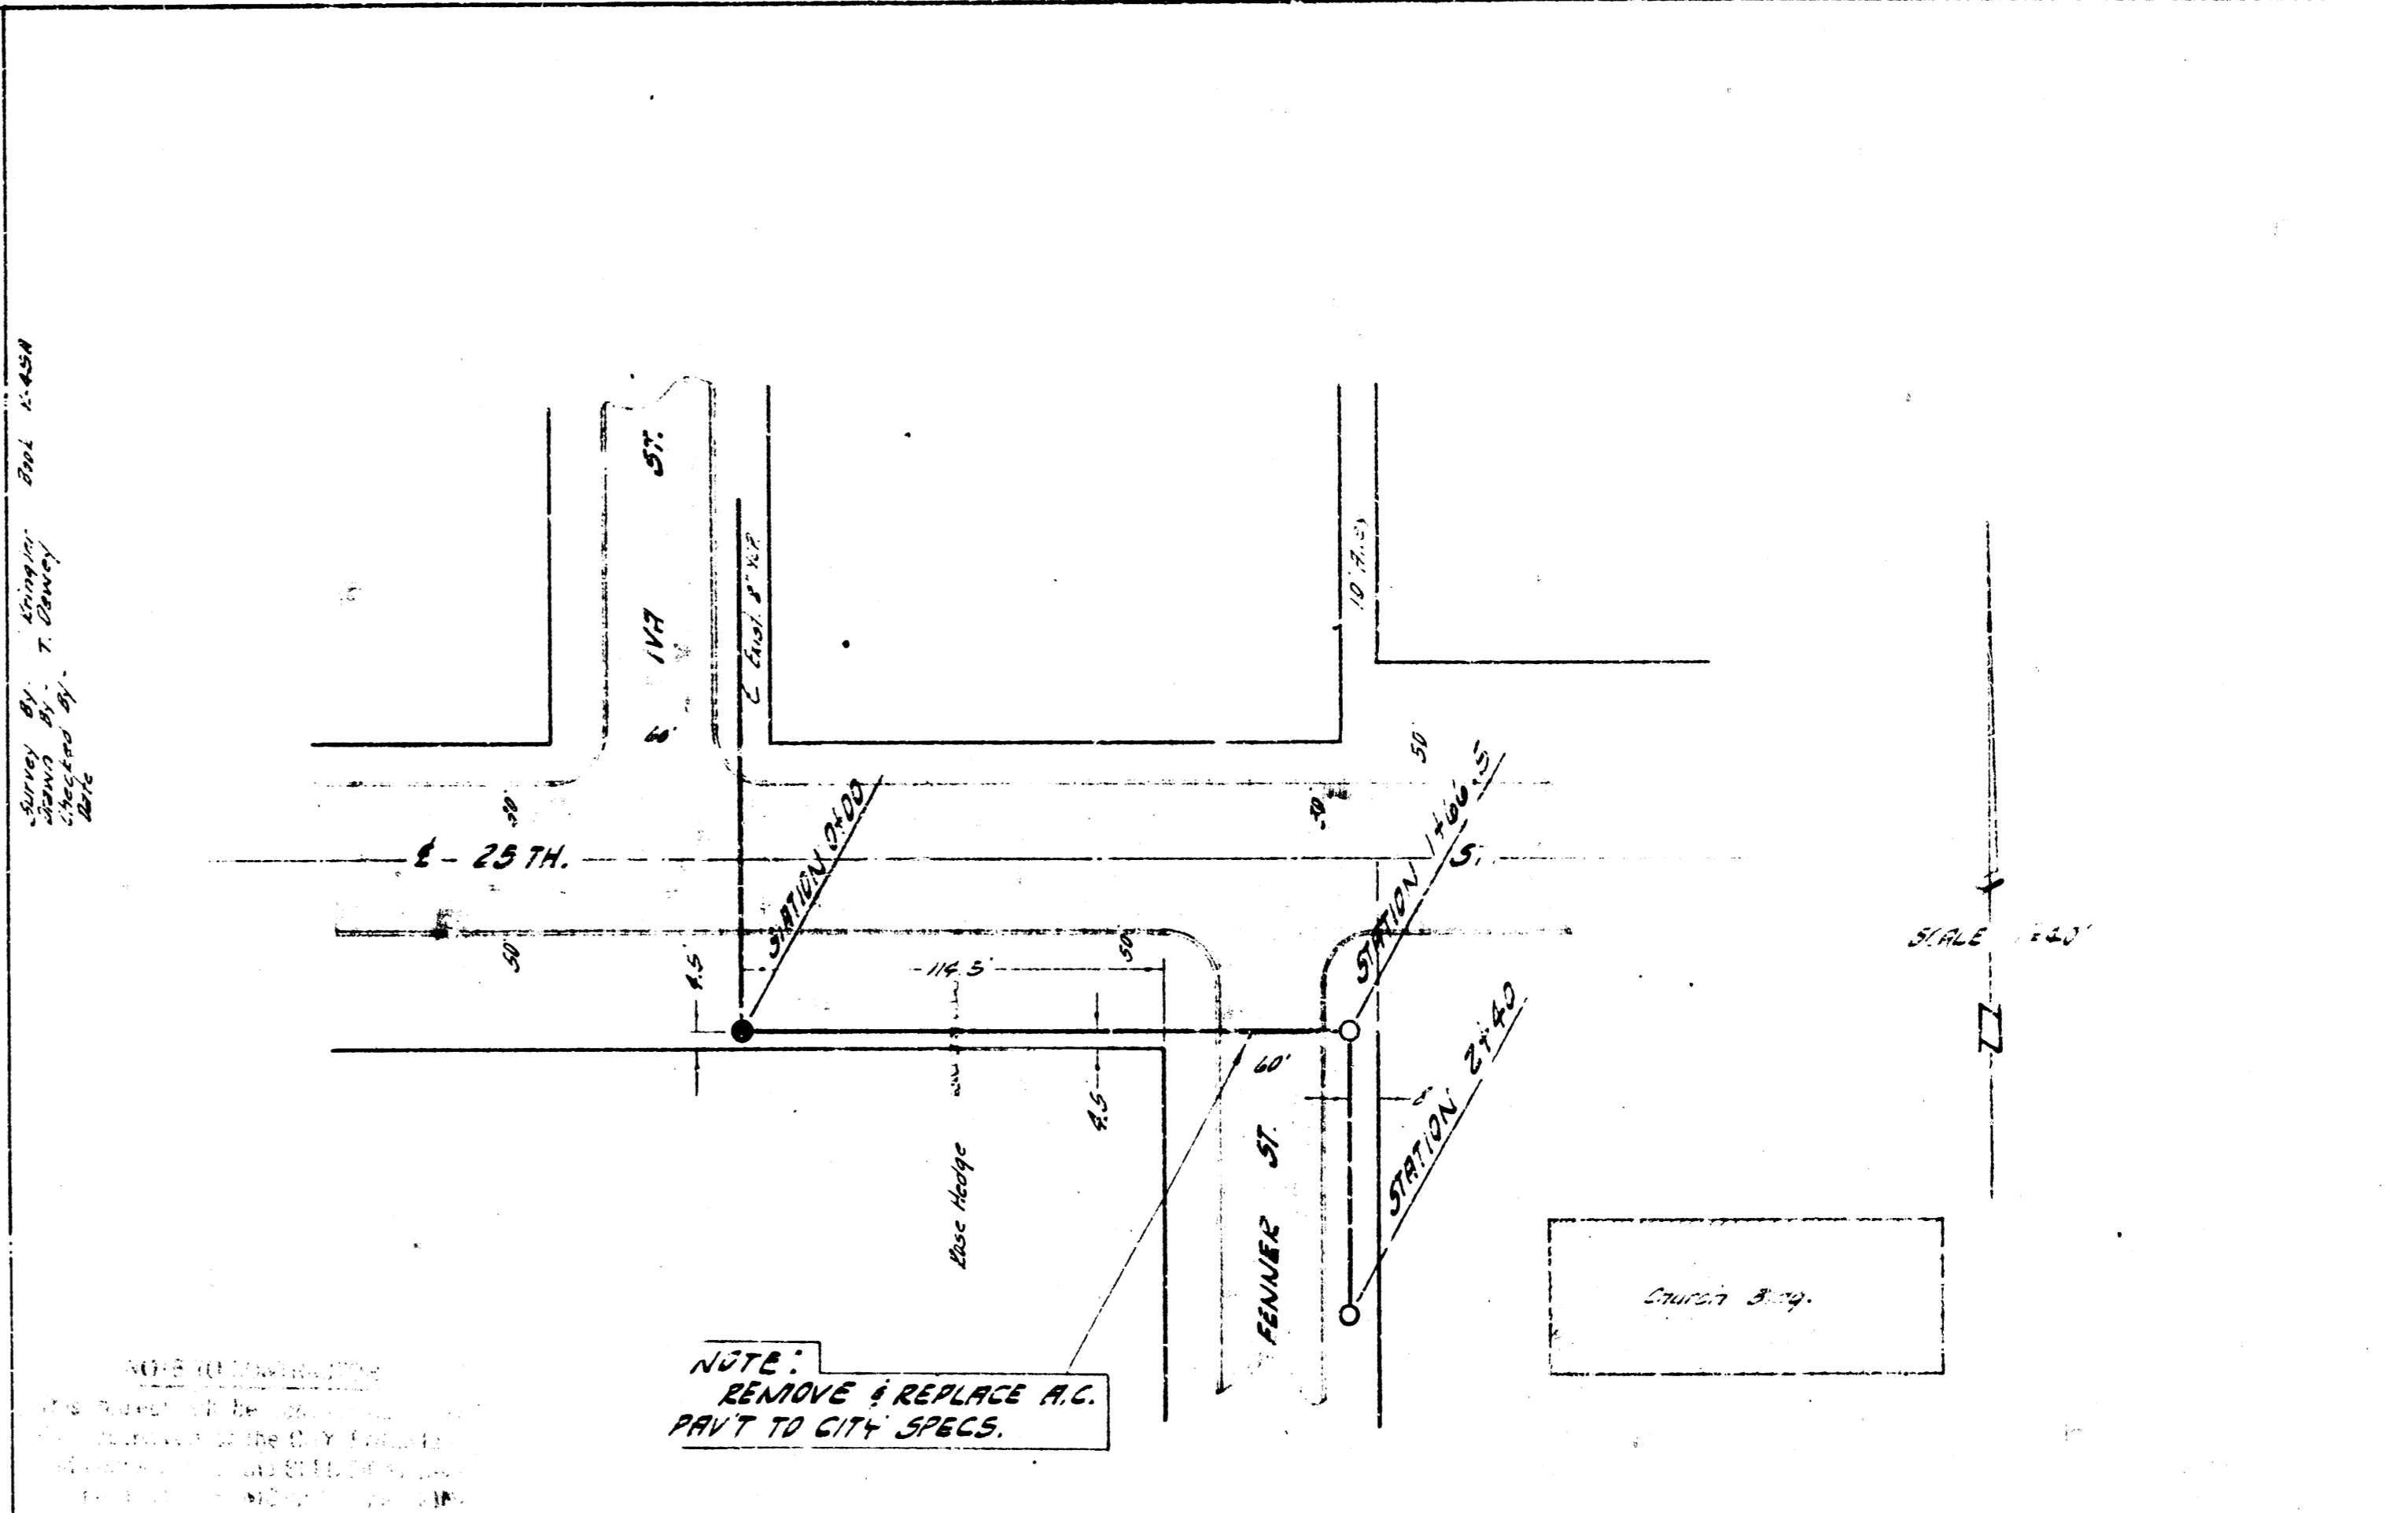

B.M. 179.05 STD. NW COR. 25TH & BLUFF

PLAN SCALE 1"=40'
 PROFILE SCALE 1"=40' HOR., 1"=4' VERTICAL

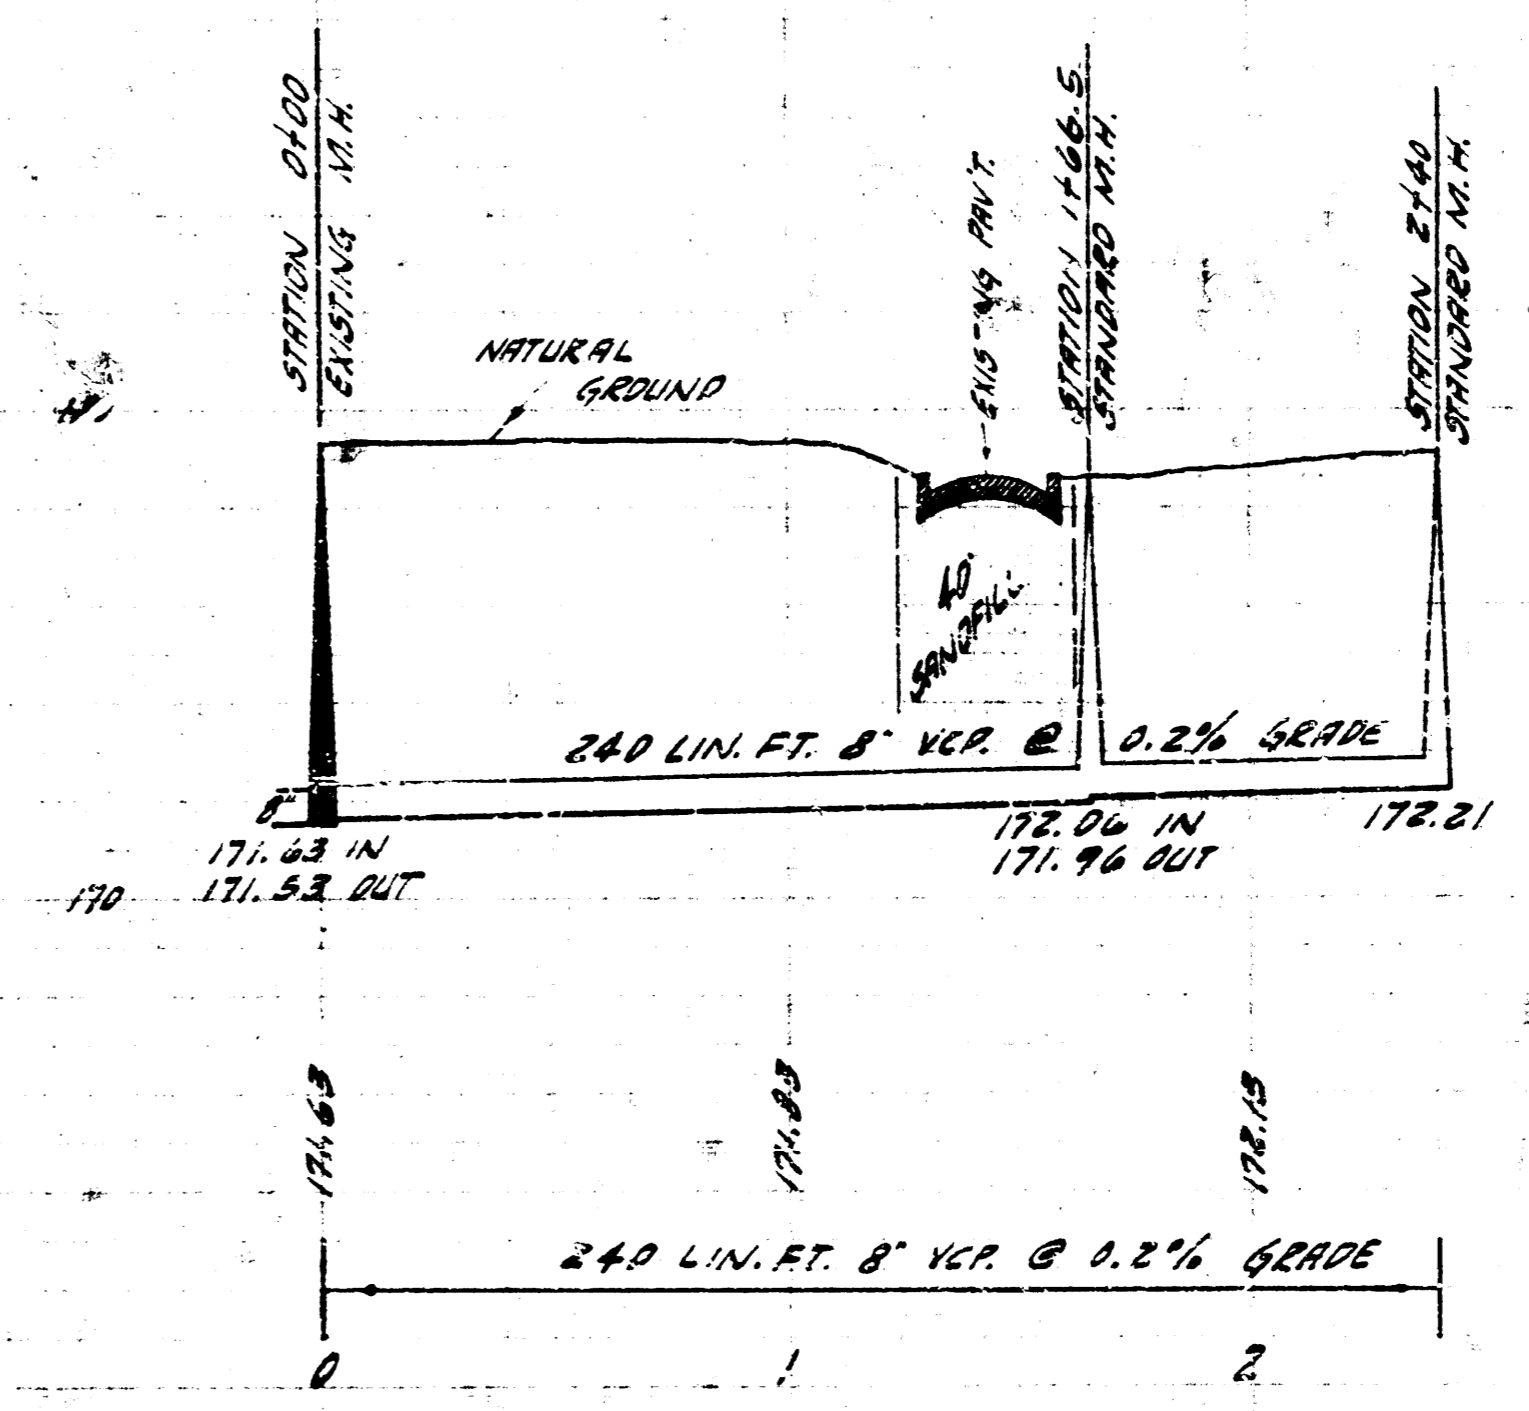

240 LIN. FT. 8' V.C.P. @ 0.2% GRADE

EXTENSION OF LAT 7 SAN. SEWER 23
 CITY OF WICHITA, KANSAS
 B. E. SMITH, CITY ENGINEER
 PRIVATE JOB. SEPTEMBER, 1959
 SEP. 1959