


S.M. 154.91 E. END EXISTING. N.H. @ STATION 0+00

PLAN SCALE 1"=40'
 PROFILE SCALE 1"=40' HORIZ. 1"=4' VERTICAL

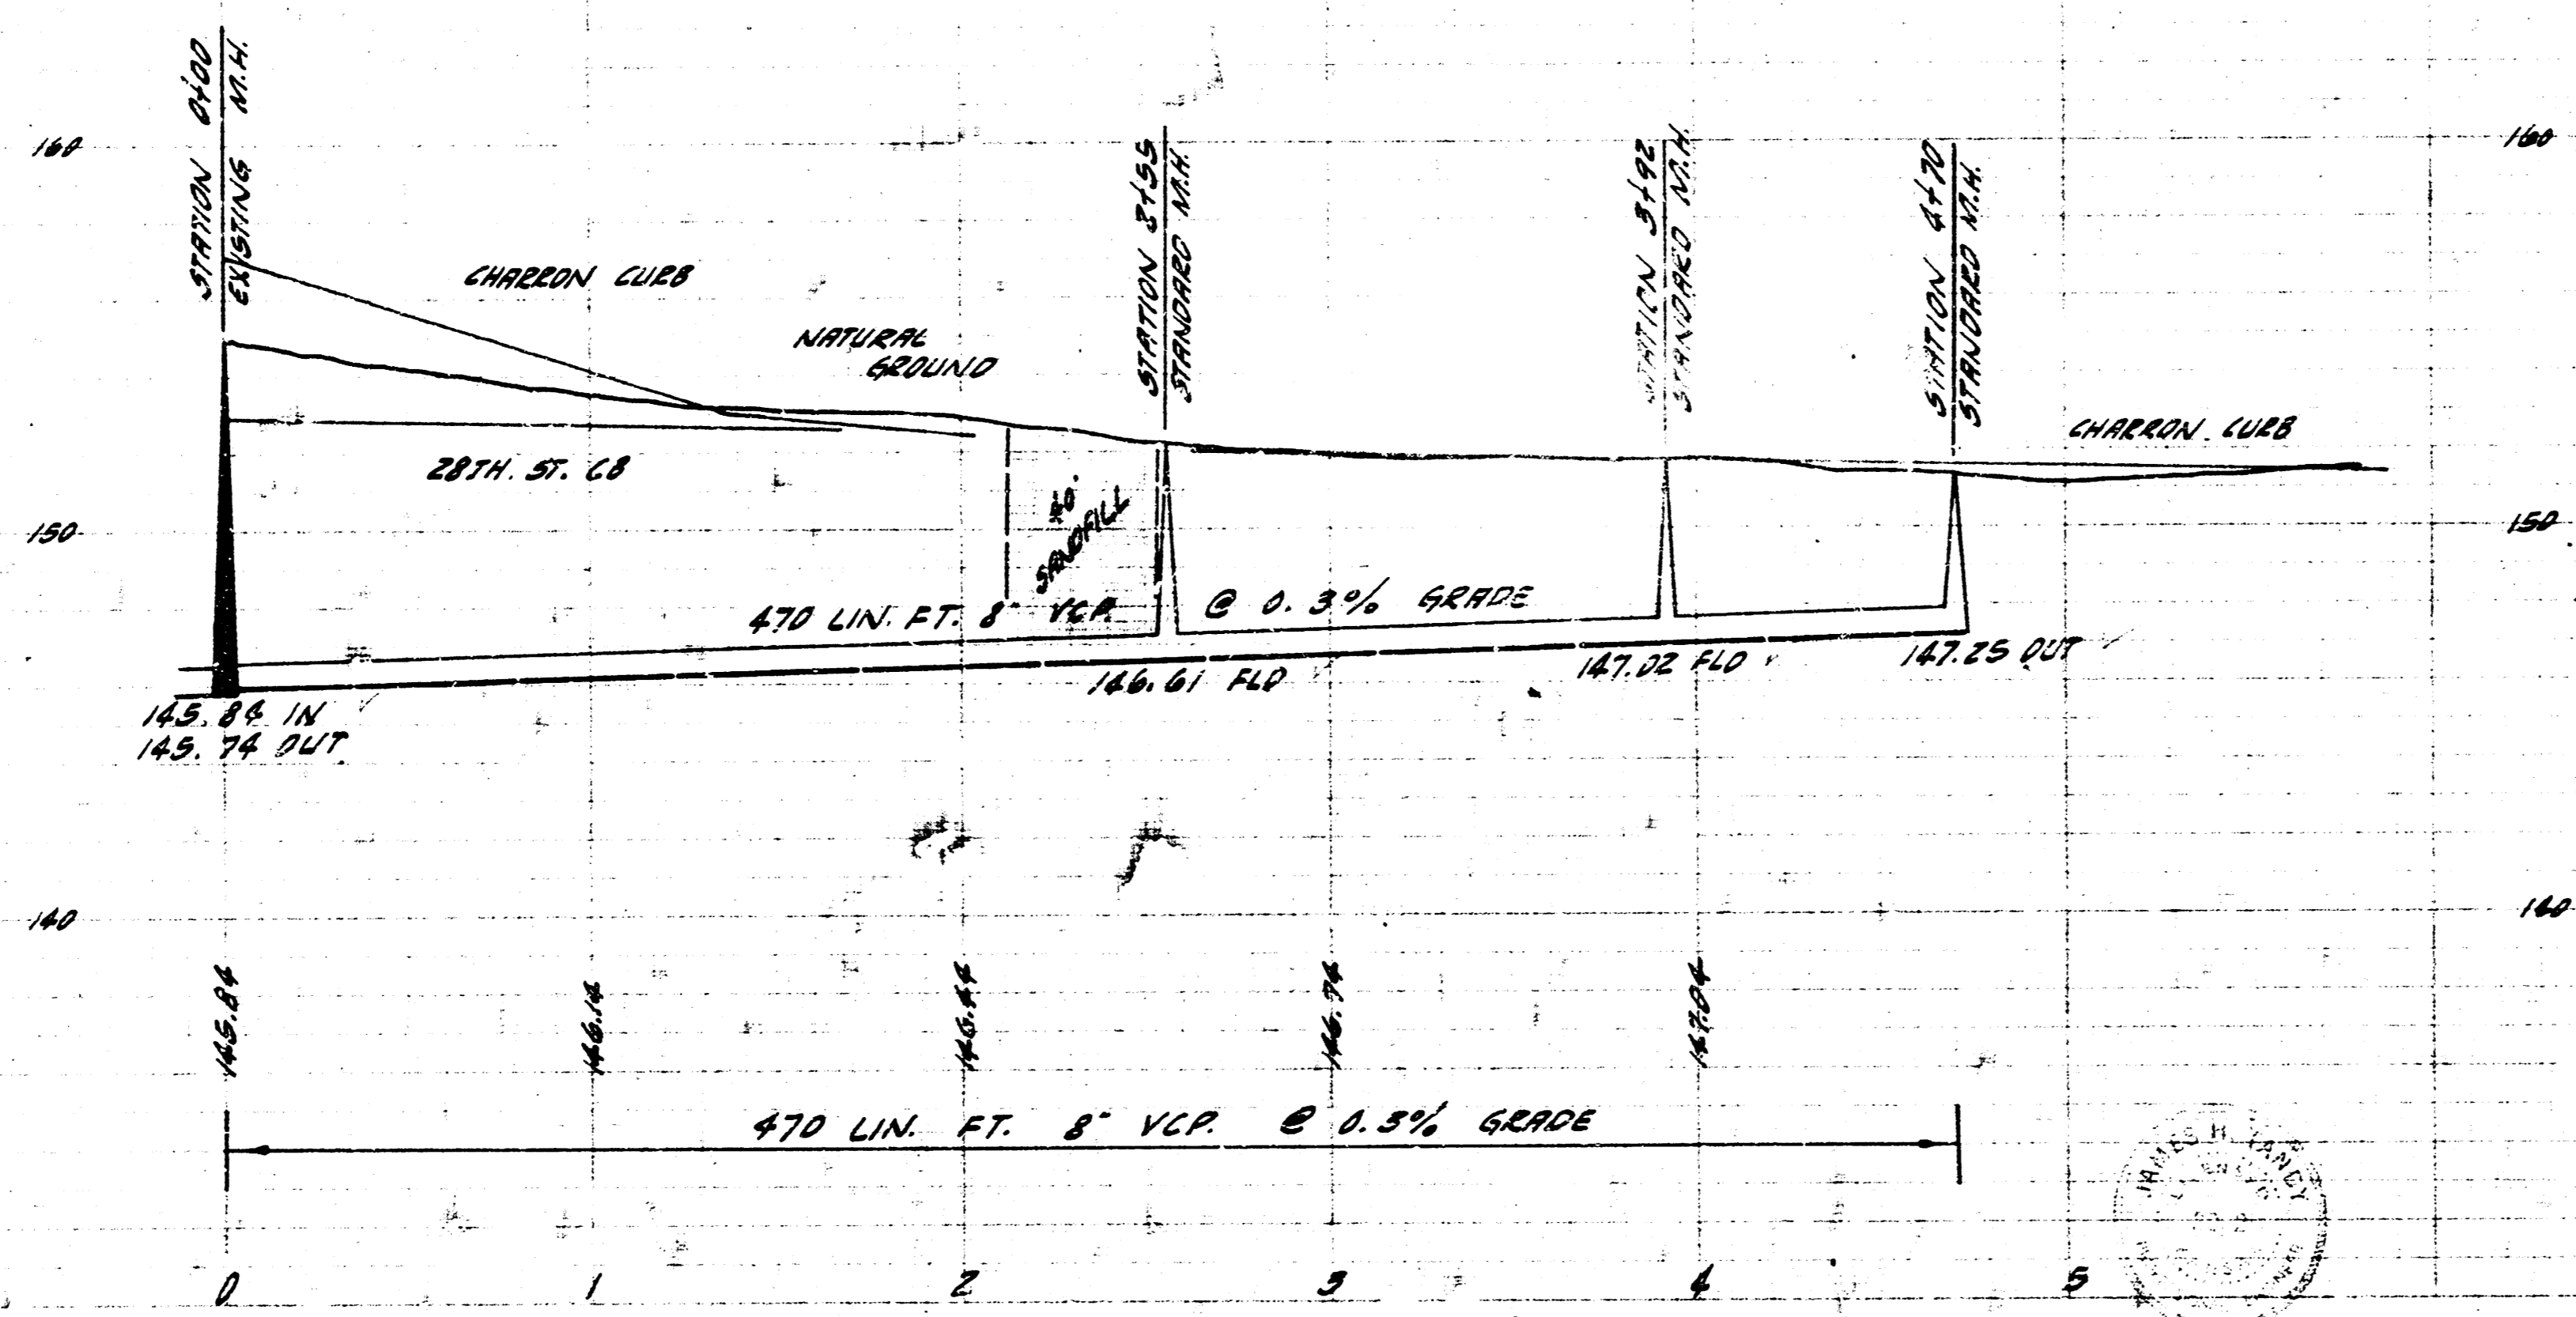

LATERAL 17 SAN. SEWER 23
 CITY OF WICHITA, KANSAS
 B.E. SMITH CITY ENGINEER
 PROJ. NO. 629-88 DATE: Sept. 1959