
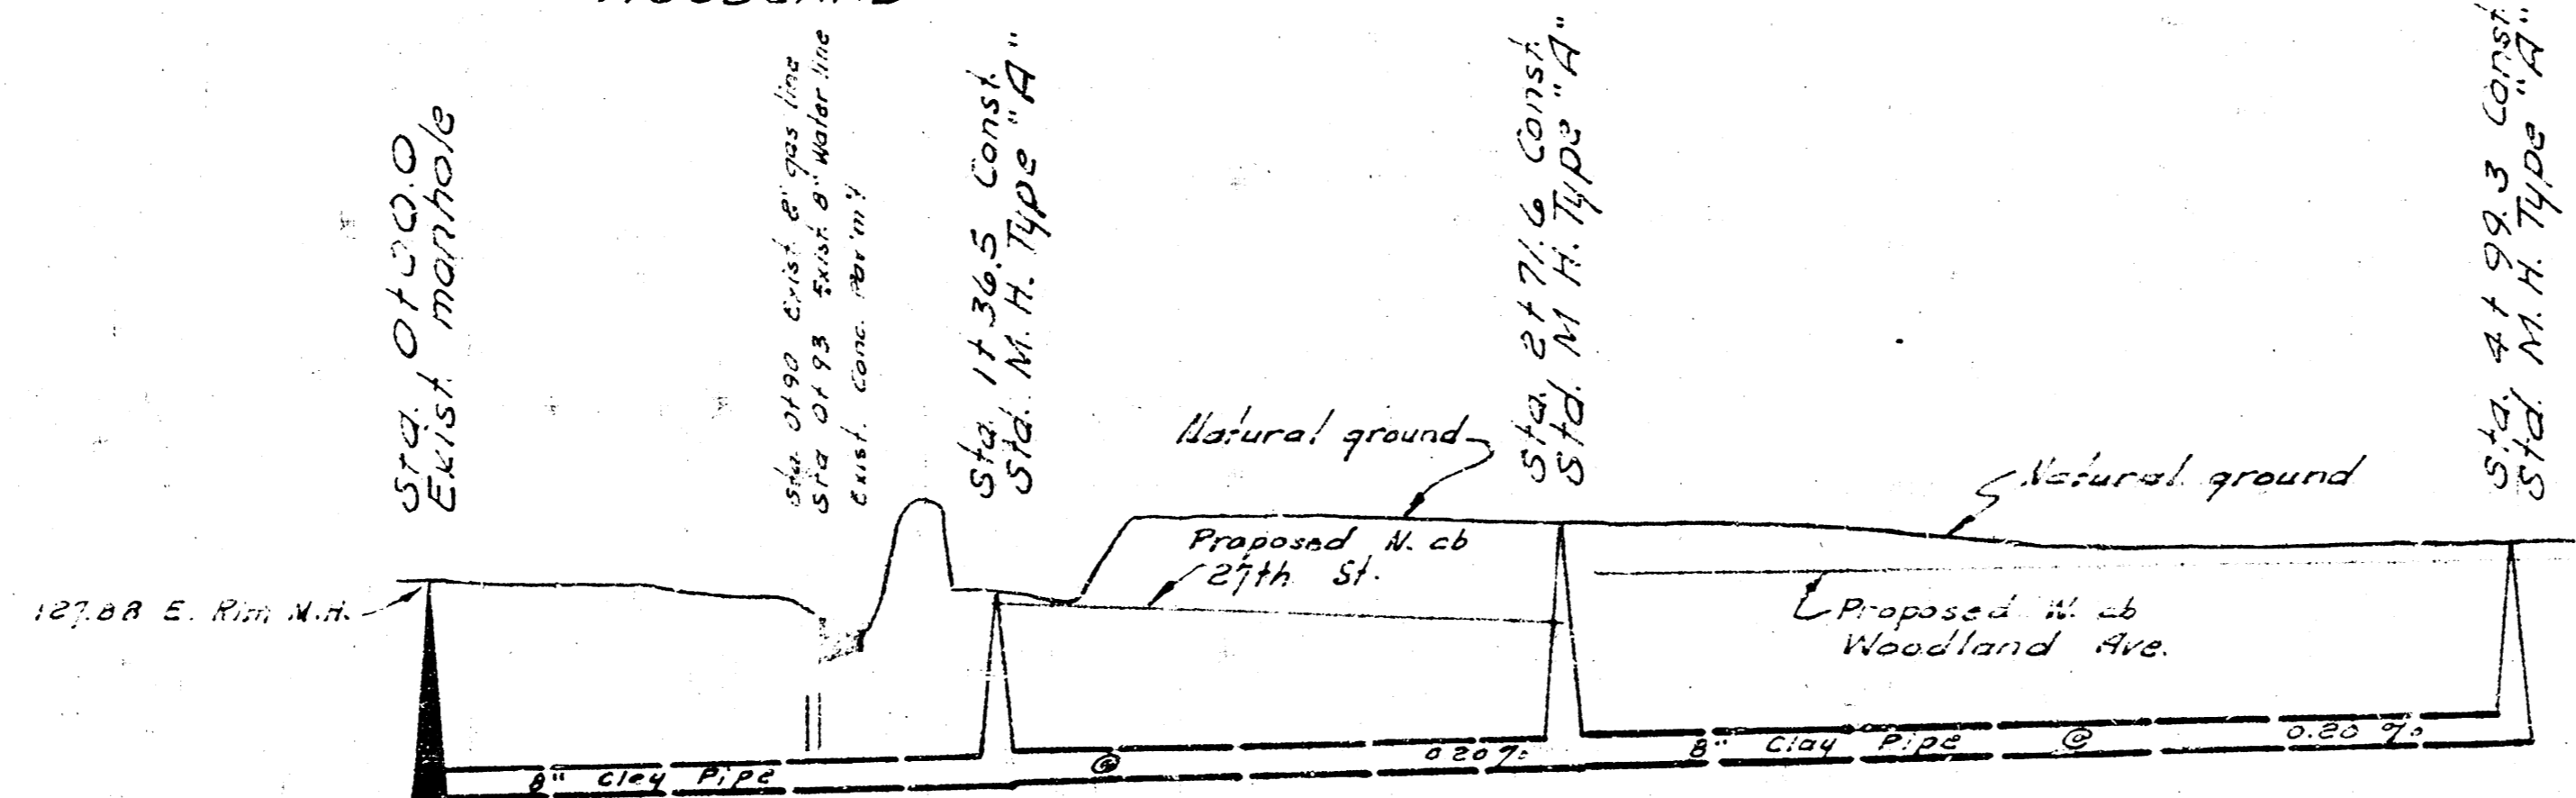
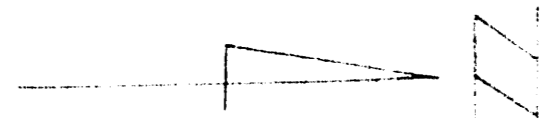


LAT. 37, SUB. 4, S. 23
 CITY OF WICHITA, KANSAS
 R. W. LINN, CITY ENGINEER
 PROJECT NO. 03-LE-001
 DATE: MAY 1971


S. W. 29.67 NE cor. 2nd & 27th St. No. #
 1201 W. 27th St. No.
 S. W. 29.39 SW cor. 1st conc. strip No #
 2802 Woodland.

60877
 15-107

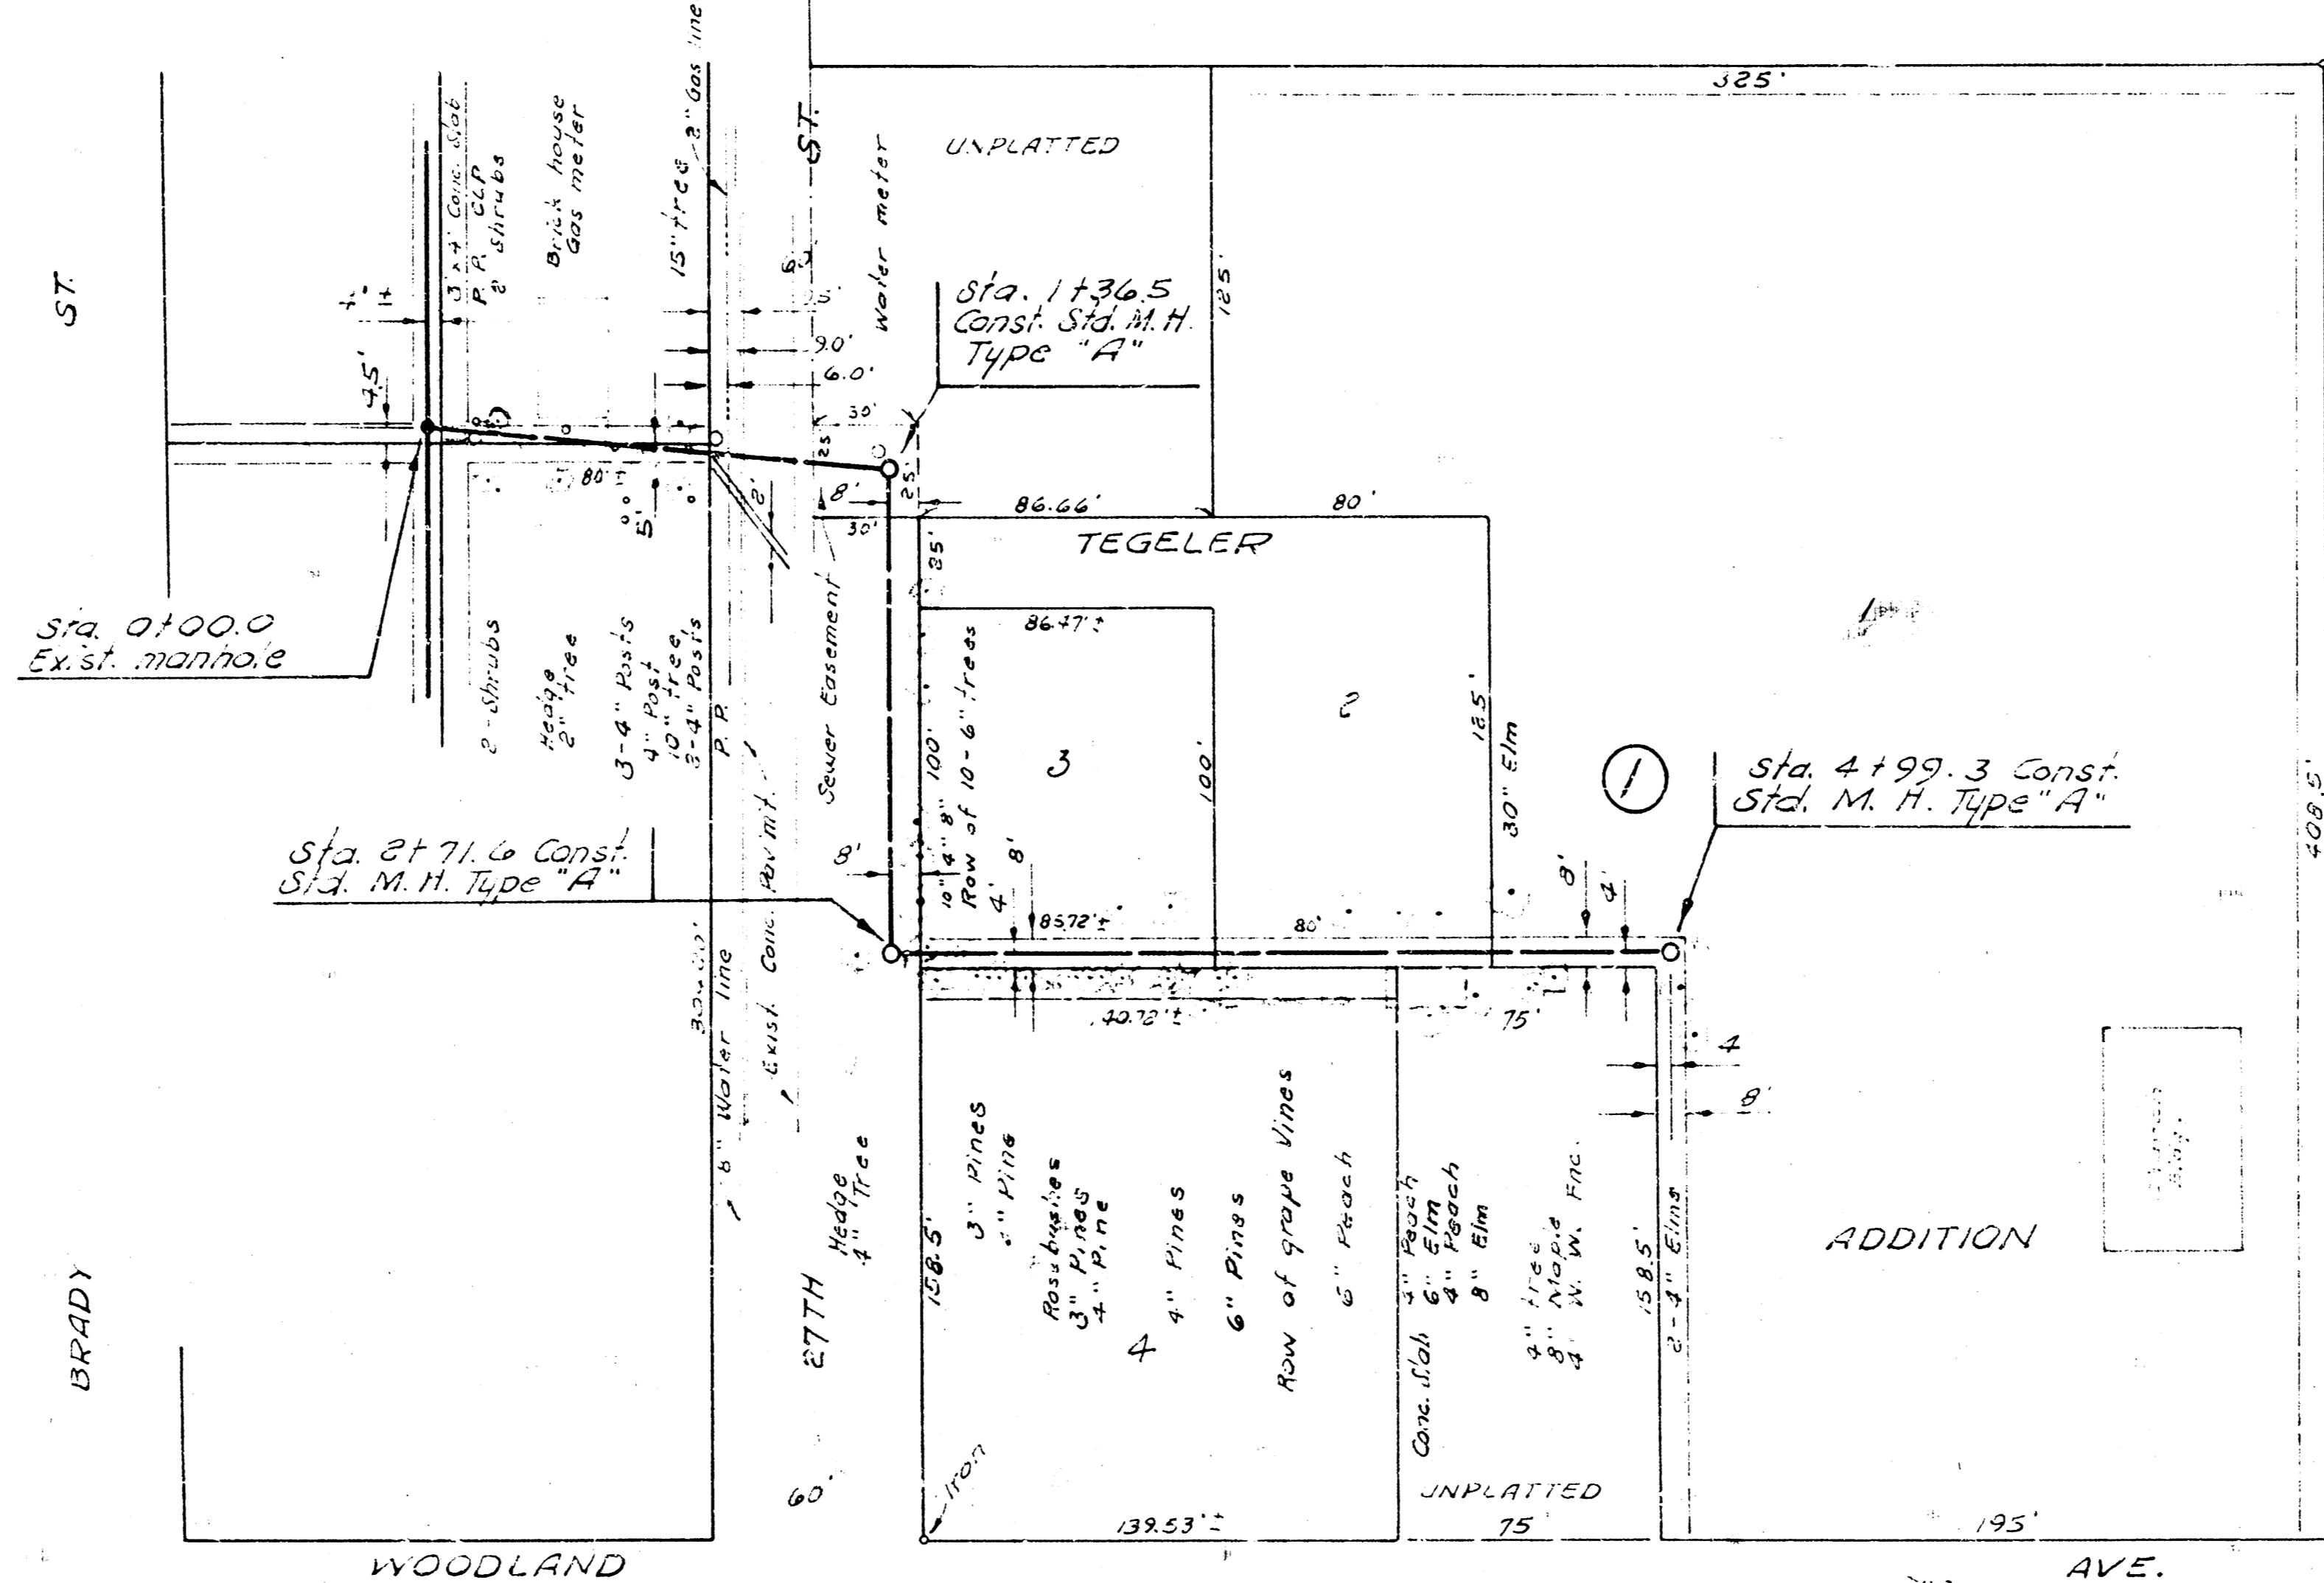

130
 120

130
 120

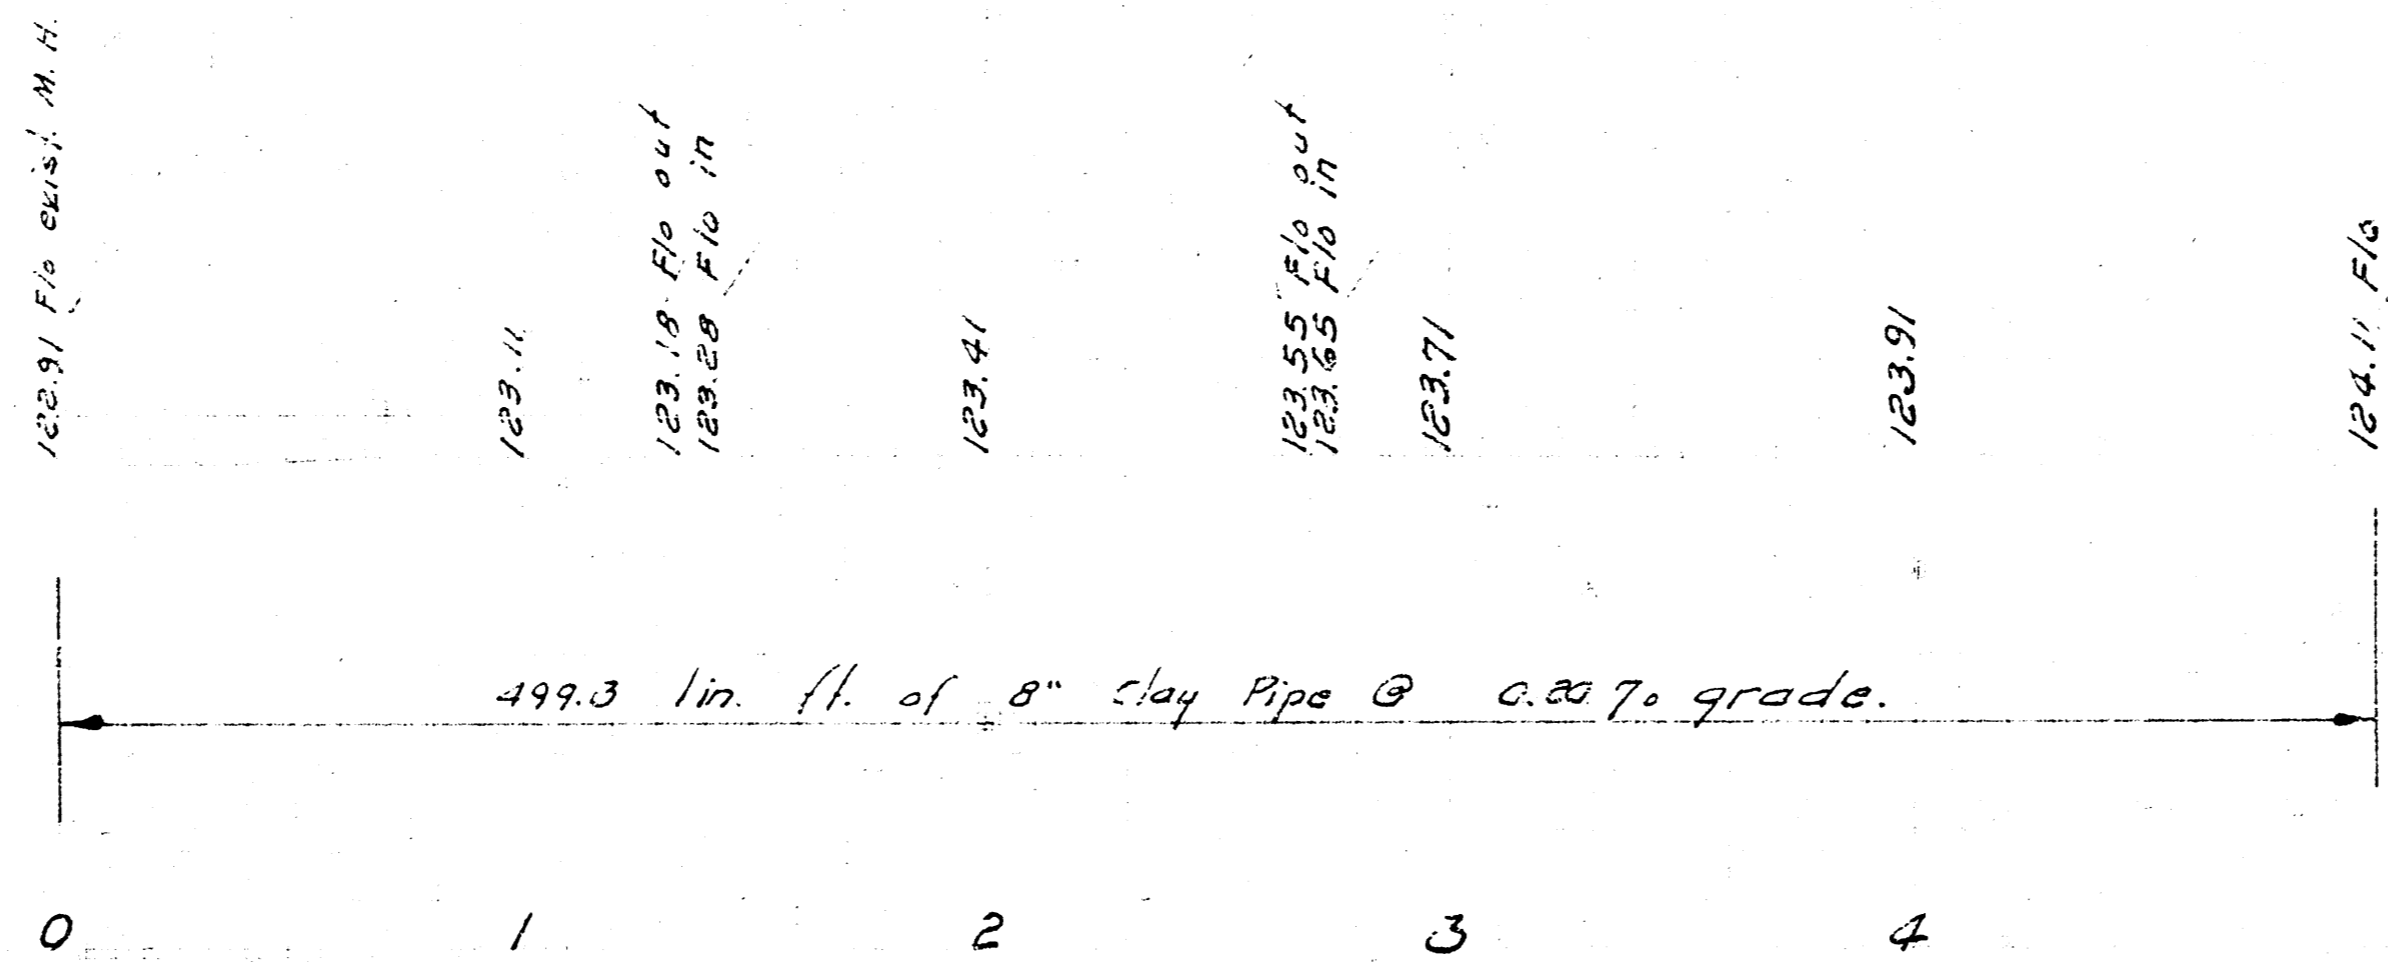

2/2

L.A.T. 37, SUB. 4, G. S. 23
 PROJECT NO. 03825 2011