
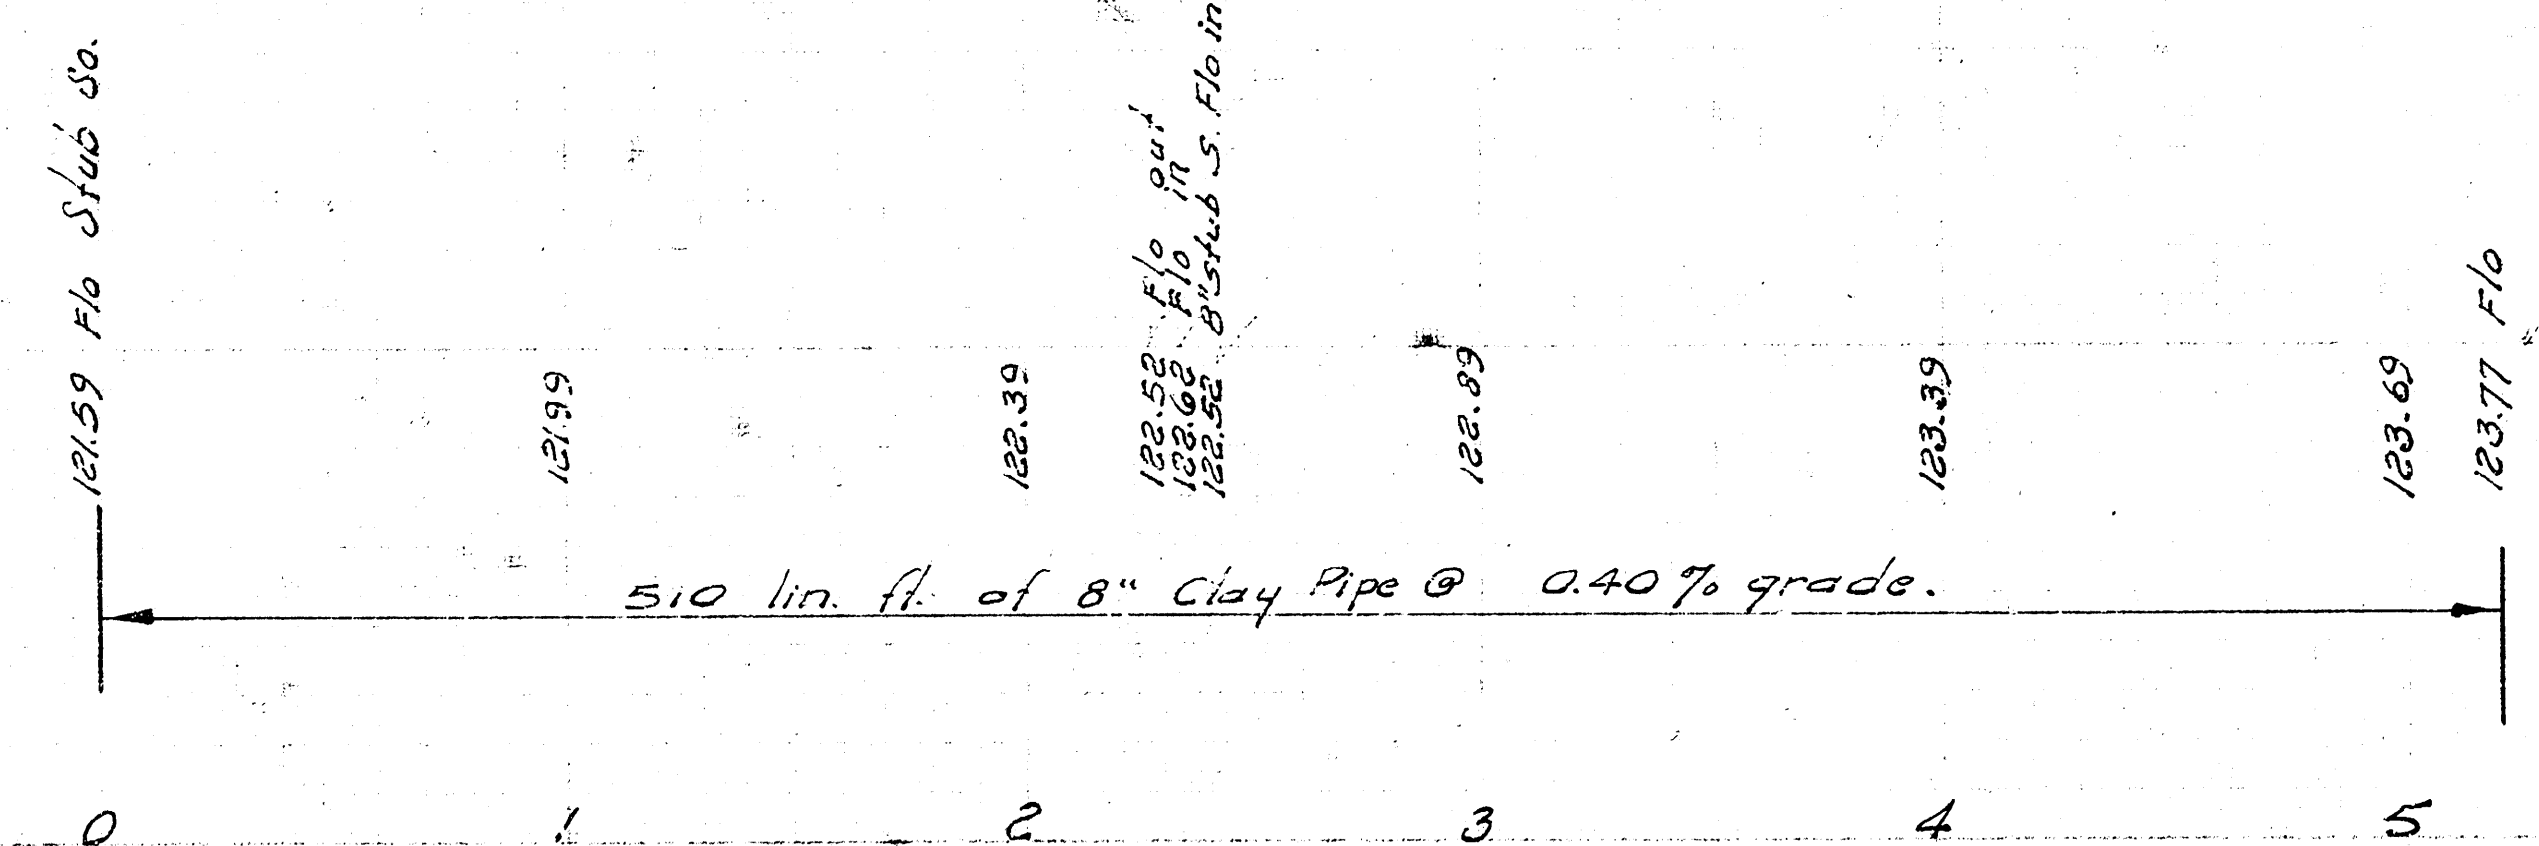
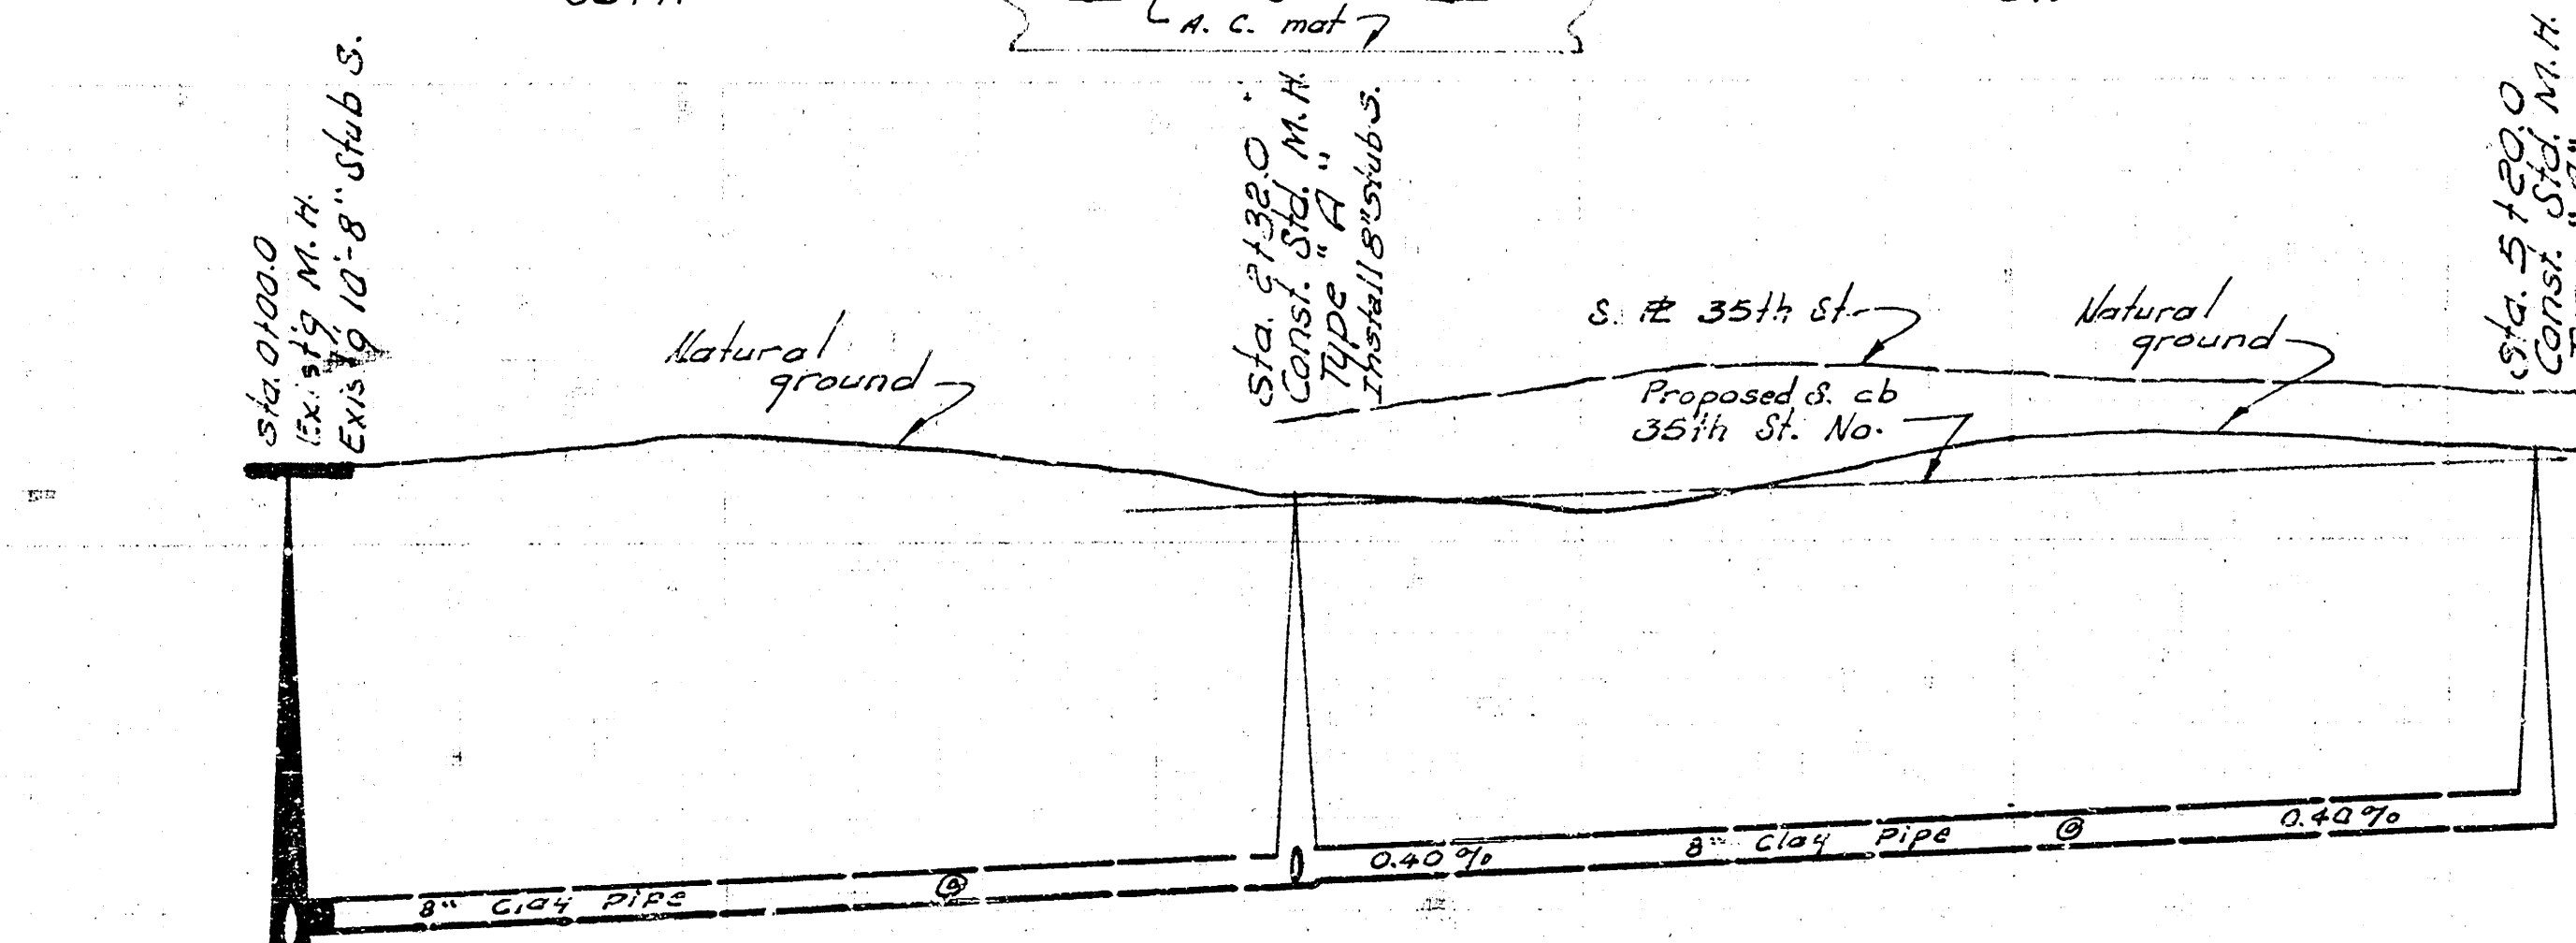


B.M. 130.06 35th & Arkansas R.R. Spike W.S. P.P. S.W. cor.

Plan Scale 1" = 40'
Profile Scale 1" = 10' Horiz.
1" = 7' Vert.

Survey by A.W.
Checked by J.B.

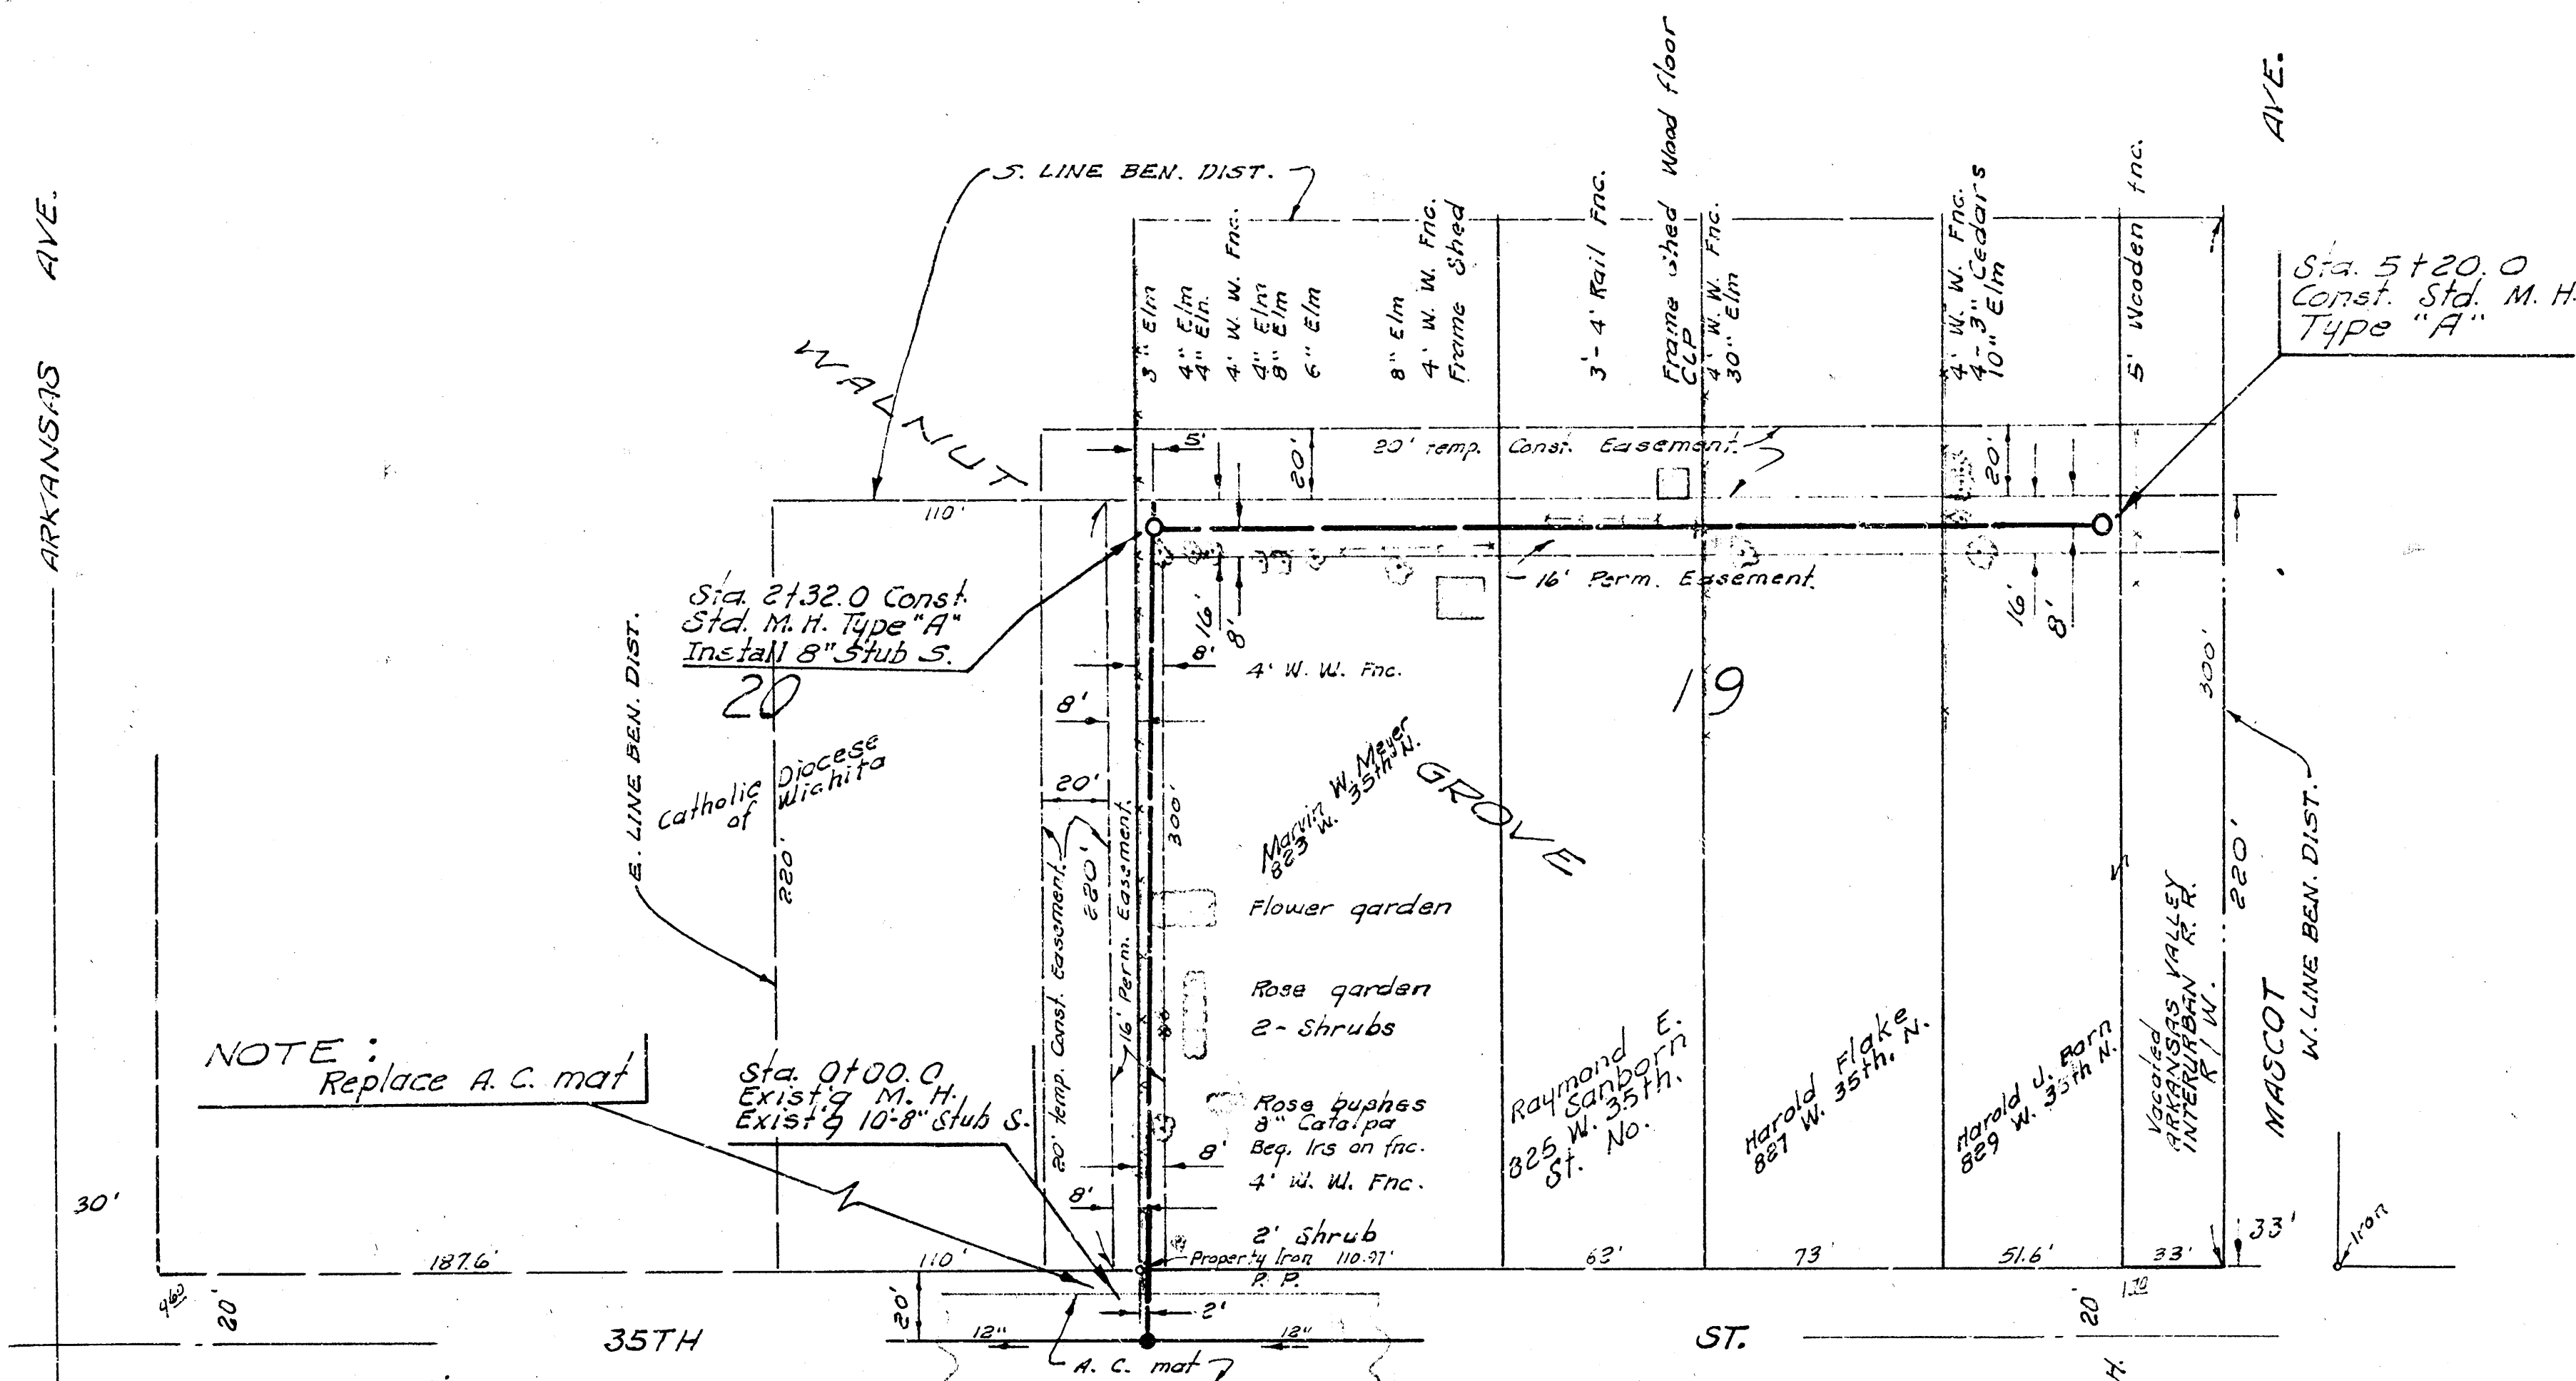

LAT. 45, SUBMAIN 4, S. S. NO. 23
CITY OF WICHITA, KANSAS
B. E. SMITH CITY ENGINEER
OCT. 1970 PROJECT NO. C25-15