



Survey: AP Book A.R.37
 Plan: 100

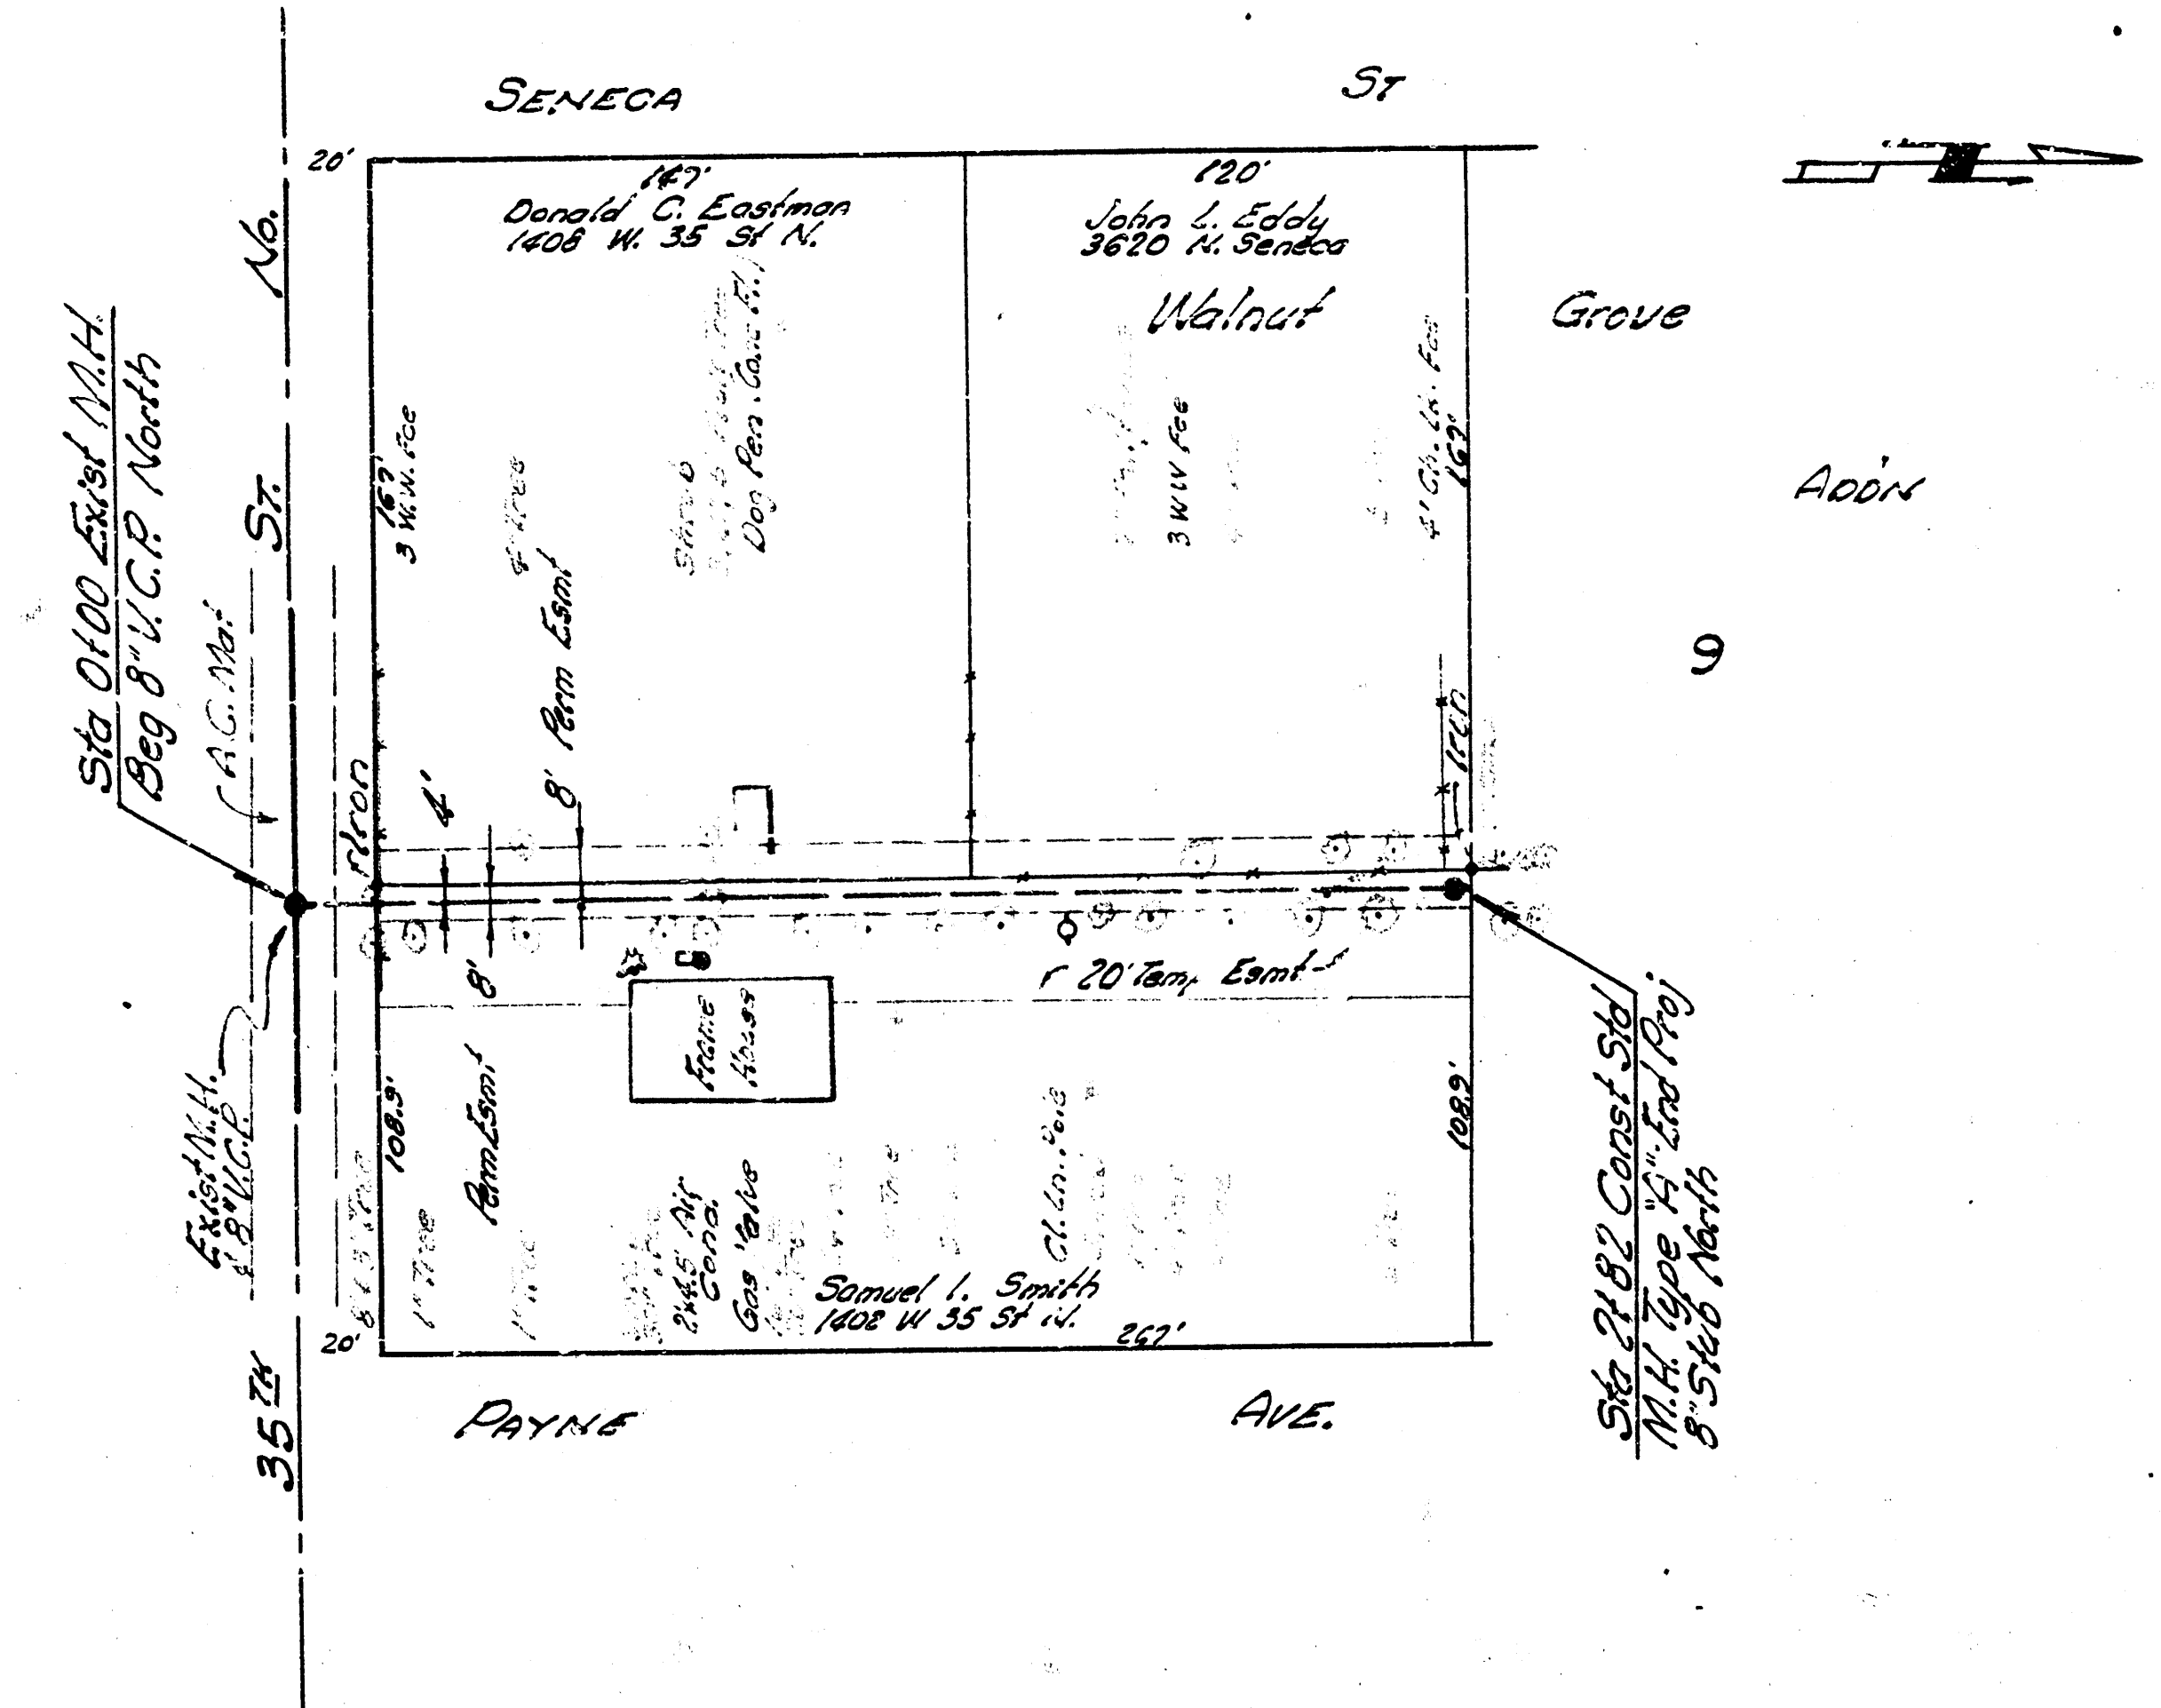

B.M. 134.10 "M" in Muller Fire Plug
 N.W. Cor. 35th & Seneca.

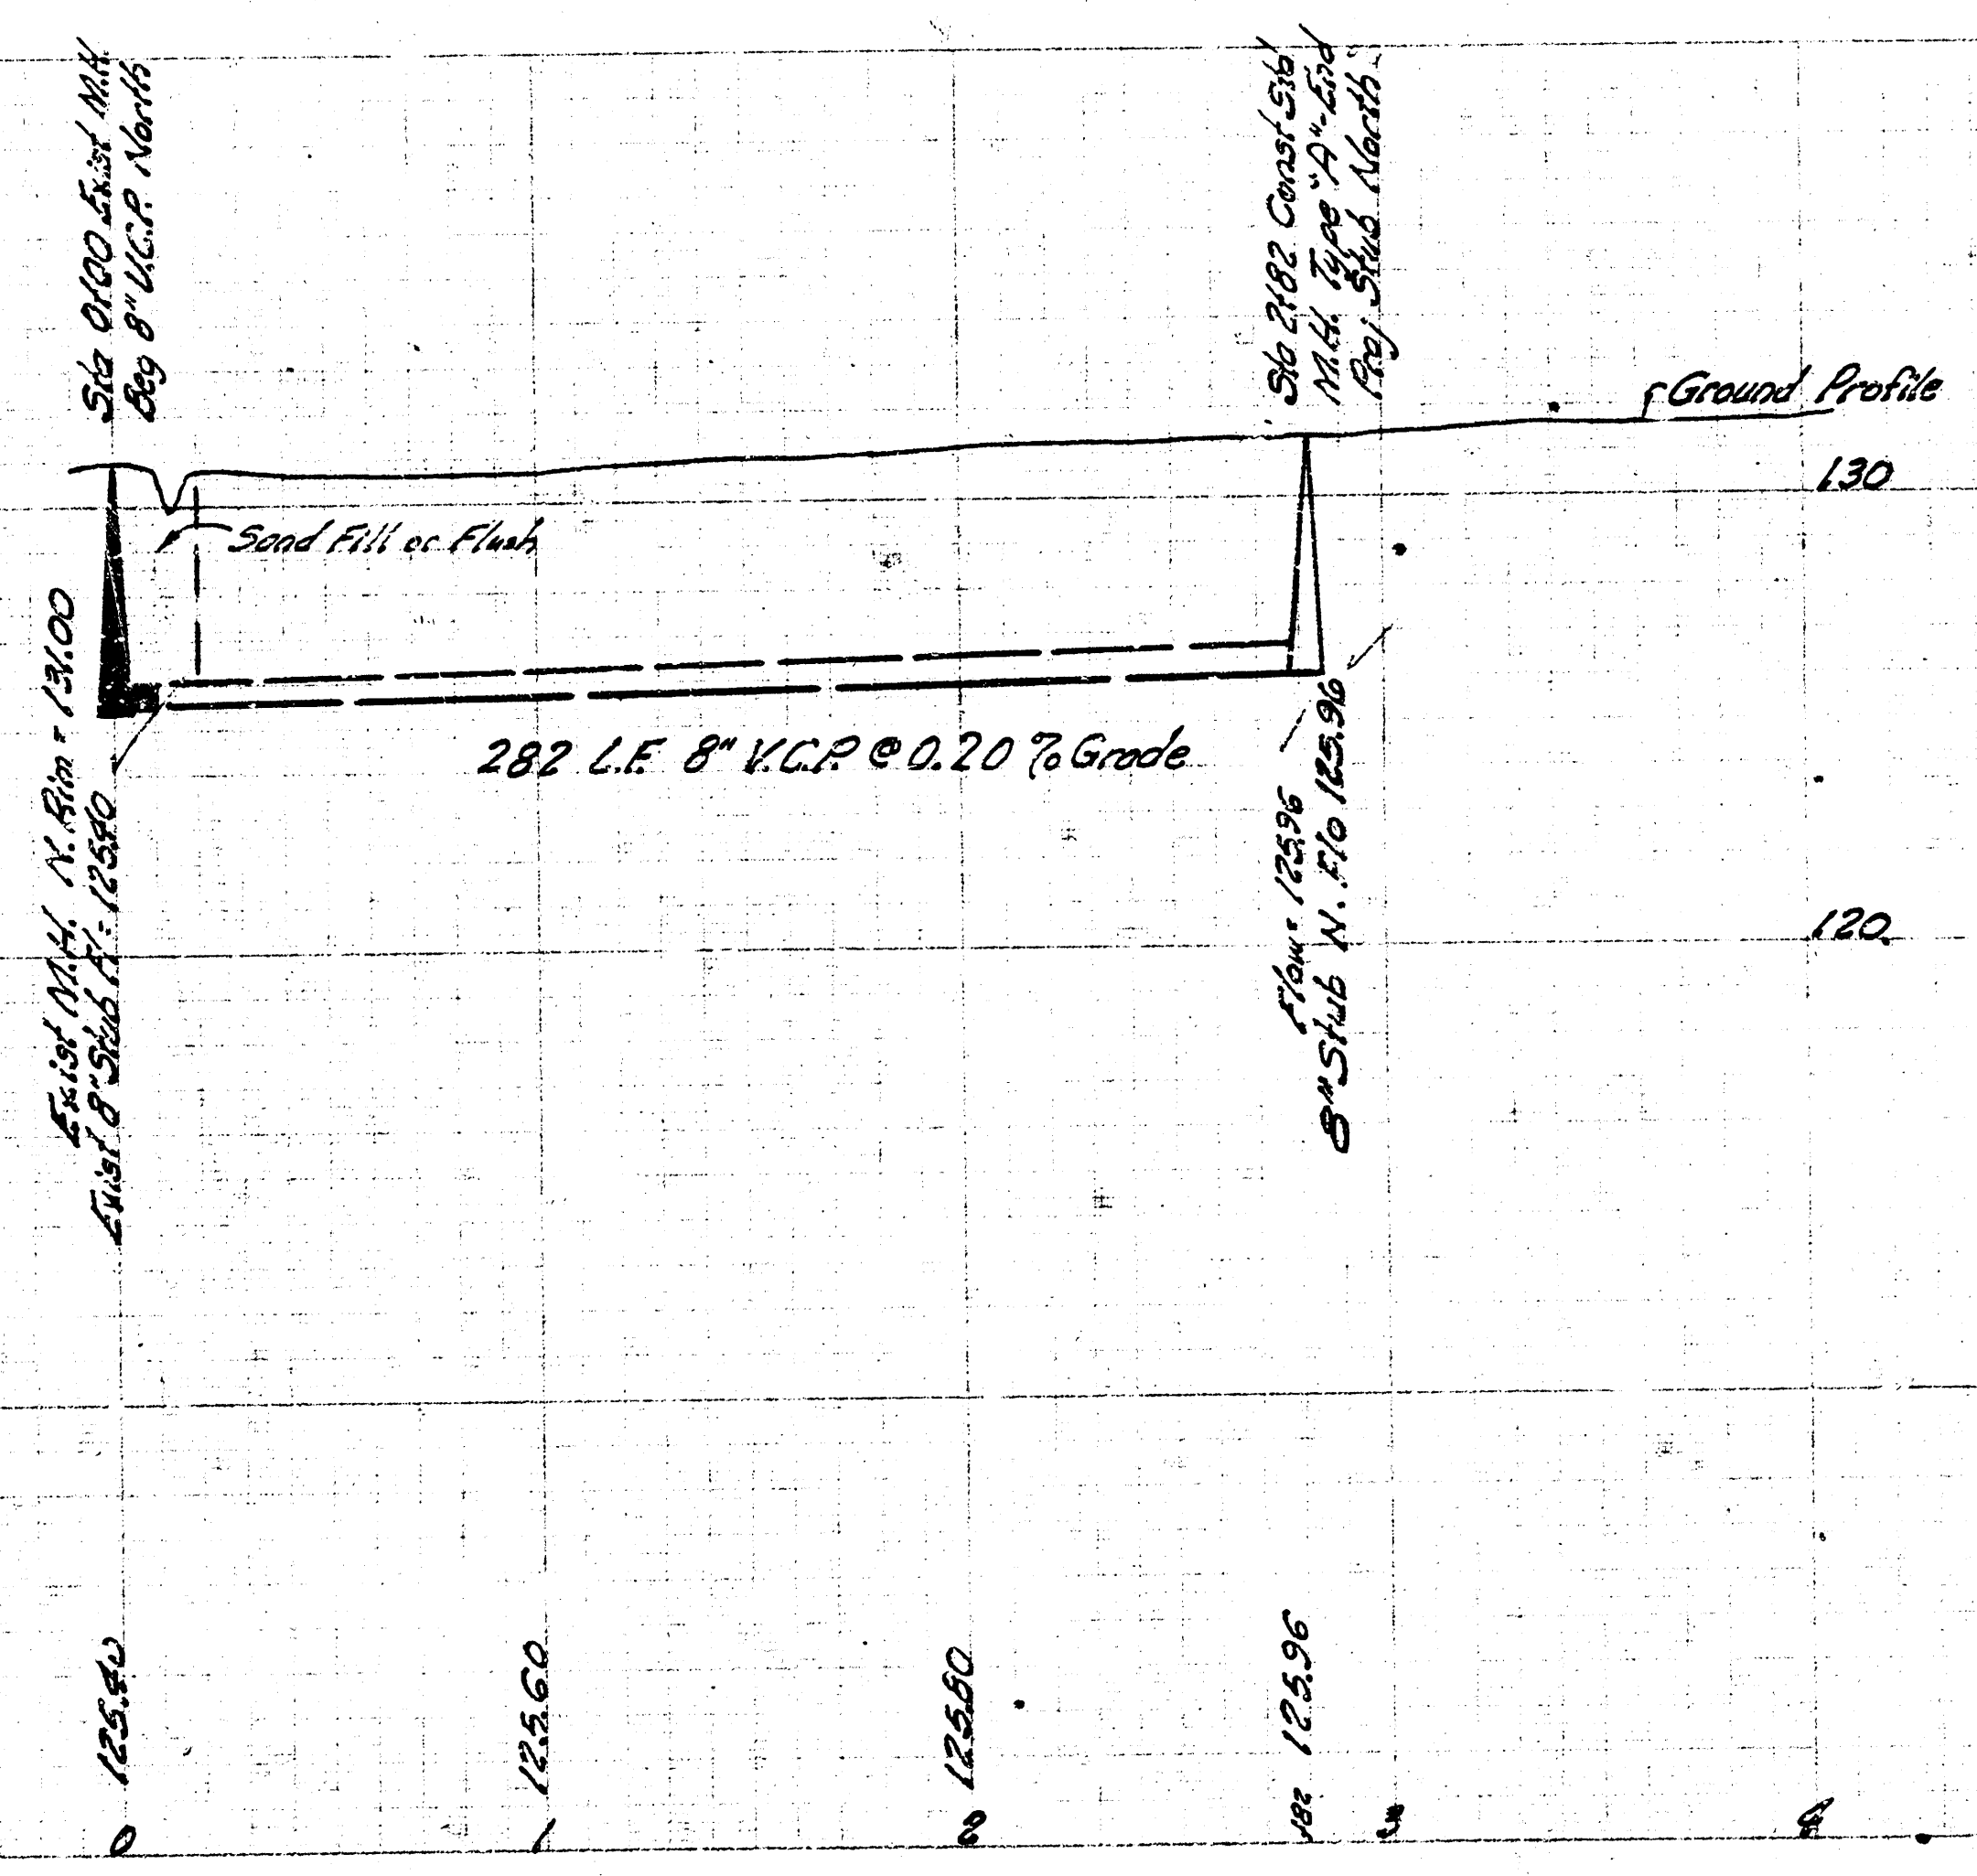

Scale:
 Plan: 1" = 40'
 Profile: 1" = 40' Horiz.
 1" = 4' Vert.



LAT. 65, SUB. 4, S.S. No. 23
 CITY OF WICHITA, KANSAS
 B.E. SMITH CITY ENGINEER
 1968 MARCH Proj. No. C28-10