

R. Graham  
R. Chomitz


AK-43

Scale Plan 1" = 40'  
Profile 1" = 10' Horiz.  
1" = 5' Vert.

Sta 0+00 Exst. M.H.  
Remove 8" stub N  
Begin Pipe

Sta 3+29 Const.  
Std. M.H. Type A or B  
Install 8" stub N.

Note: Removal of the 8" stub  
at Sta 0+00 shall be  
incidental to the Project.

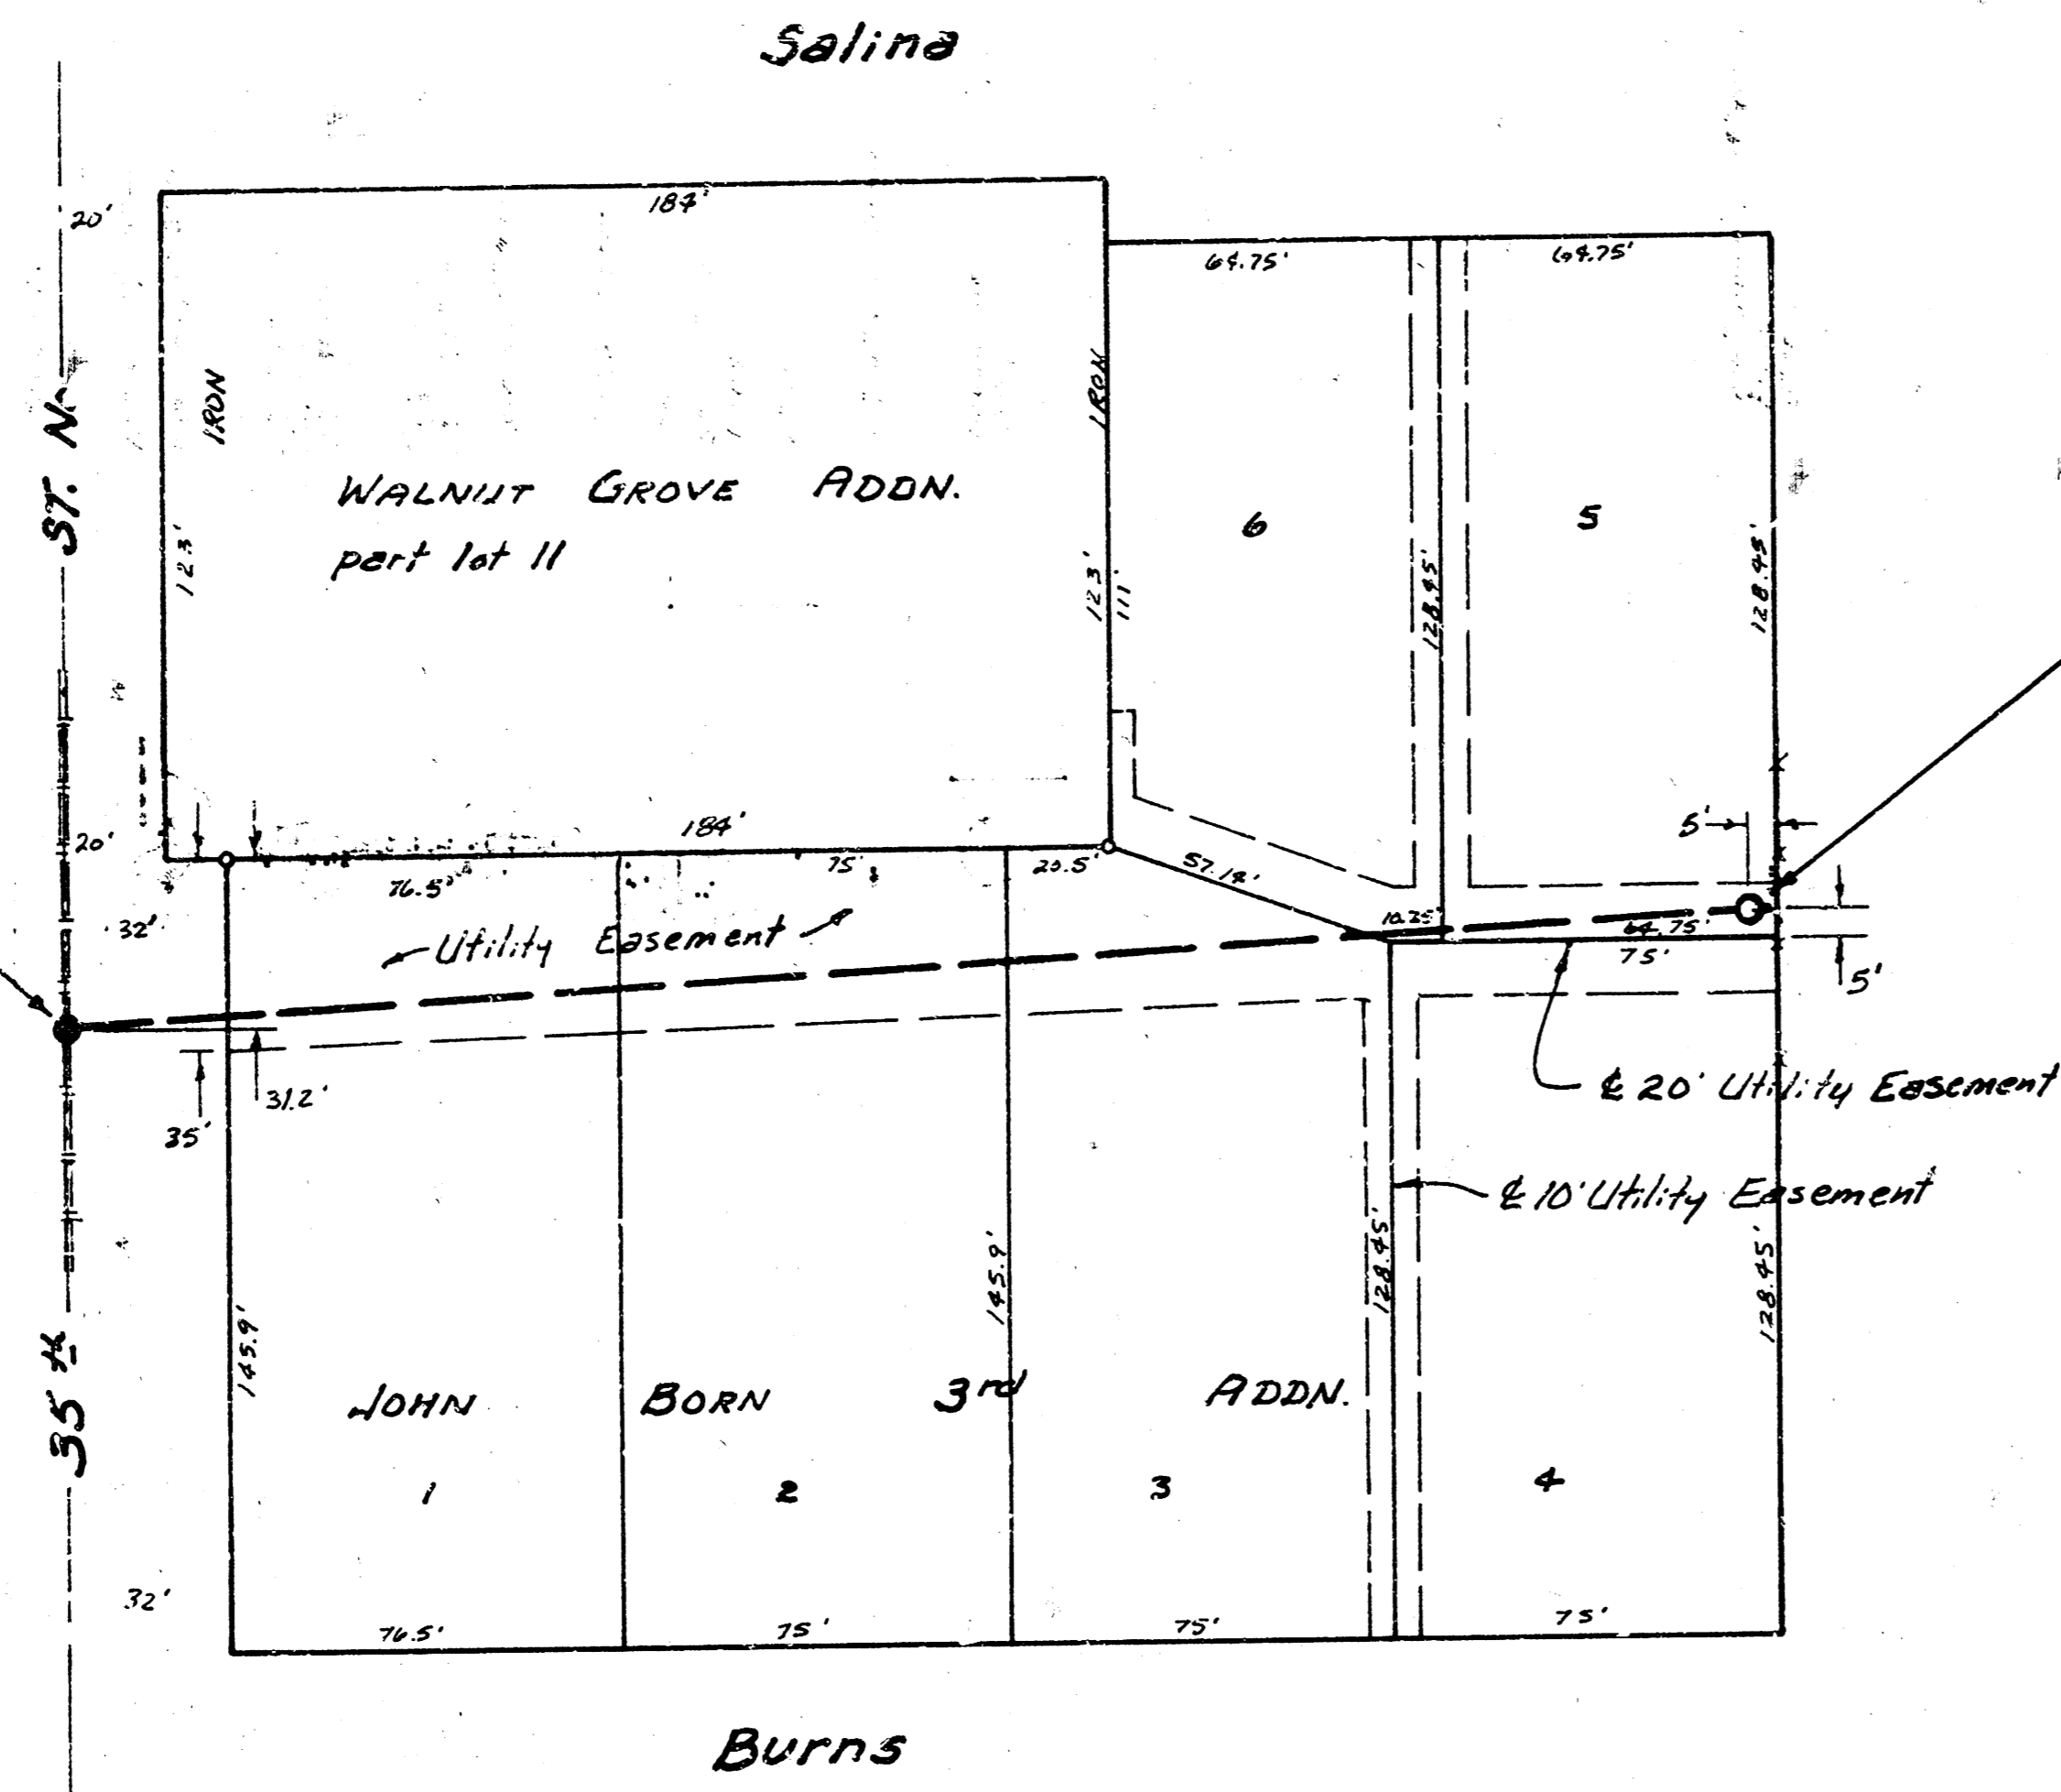



B.M. 132.00 City Sid. 19' W + 22' N. of E's Seneca + 35th St. No.  
B.M. 130.21 City Sid. 42' W + 24' N. of E's Arkansas + 35th St. No.  
B.M. 131.06 "a" Headed Bolt N.S. RP. on S.S. of 35th St. No. approx  
127' E of E.L. Salina.

Sta 0+00 Exst. M.H.  
Remove 8" stub N.  
Begin Pipe

Sta 3+29 Const.  
Std. M.H. Type A or B  
Install 8" stub N.

135  
130  
125  
120

135  
130  
125  
120

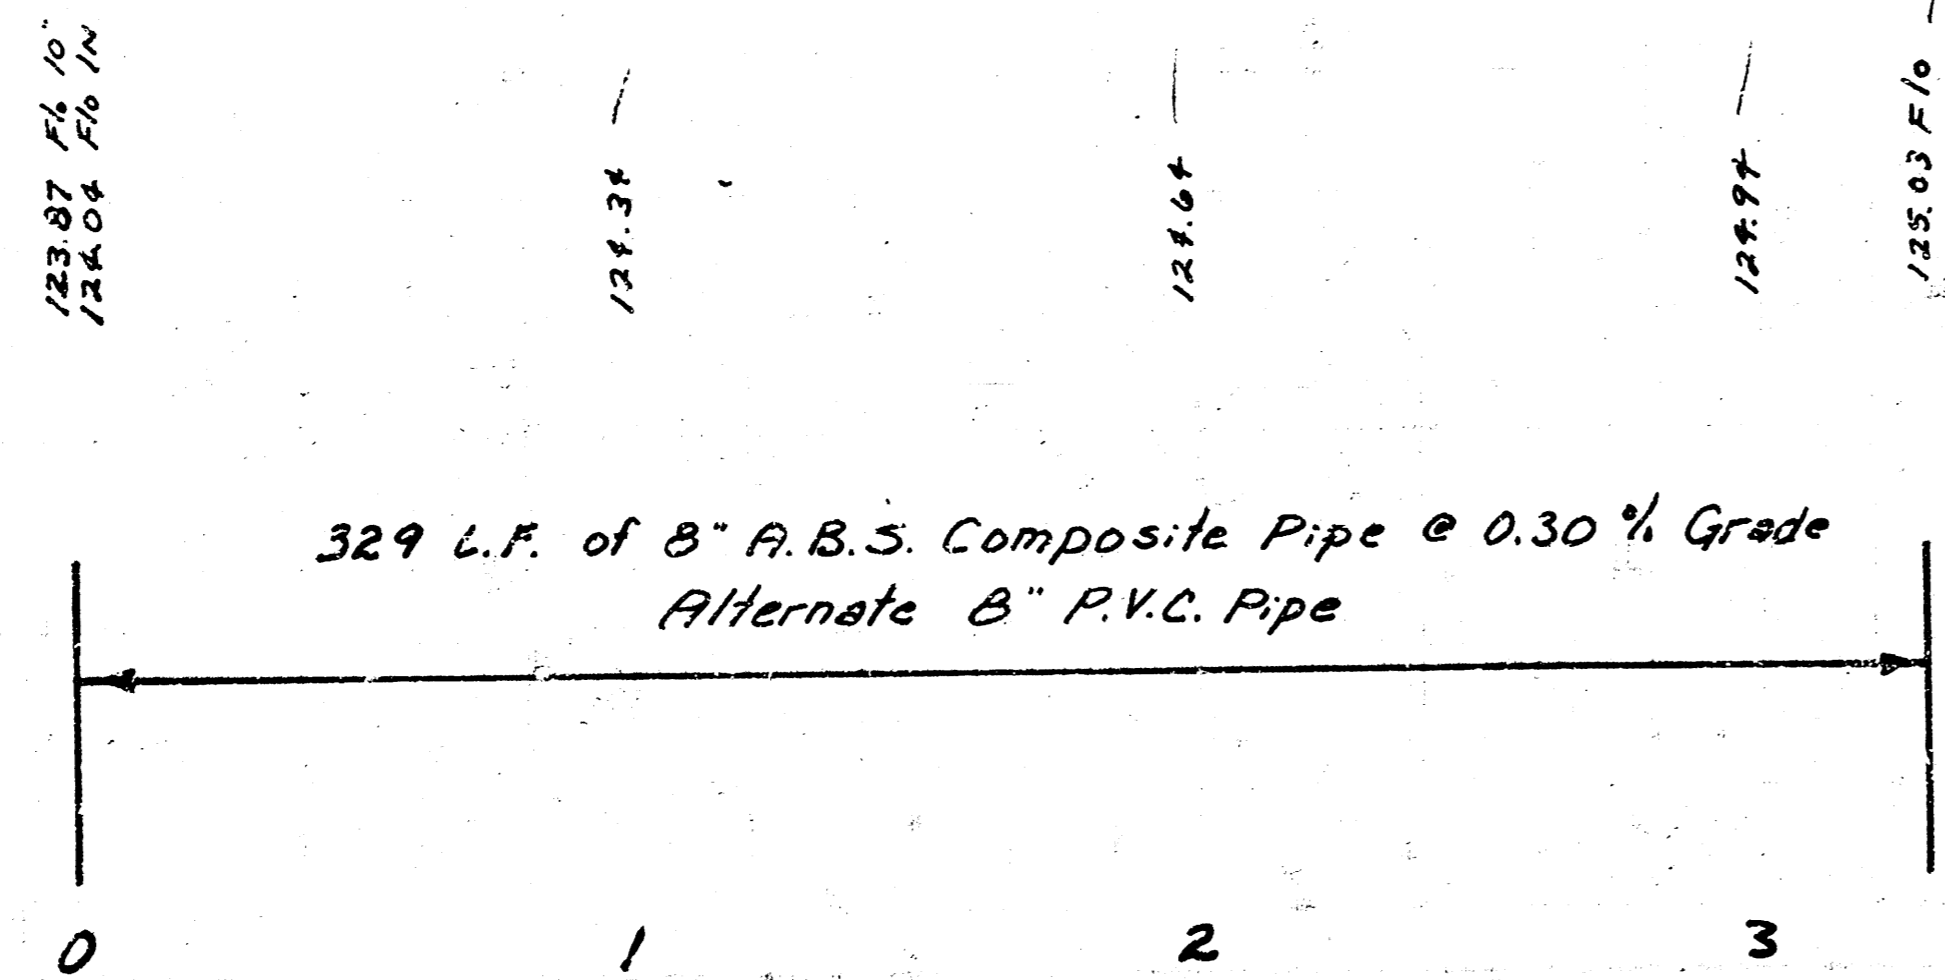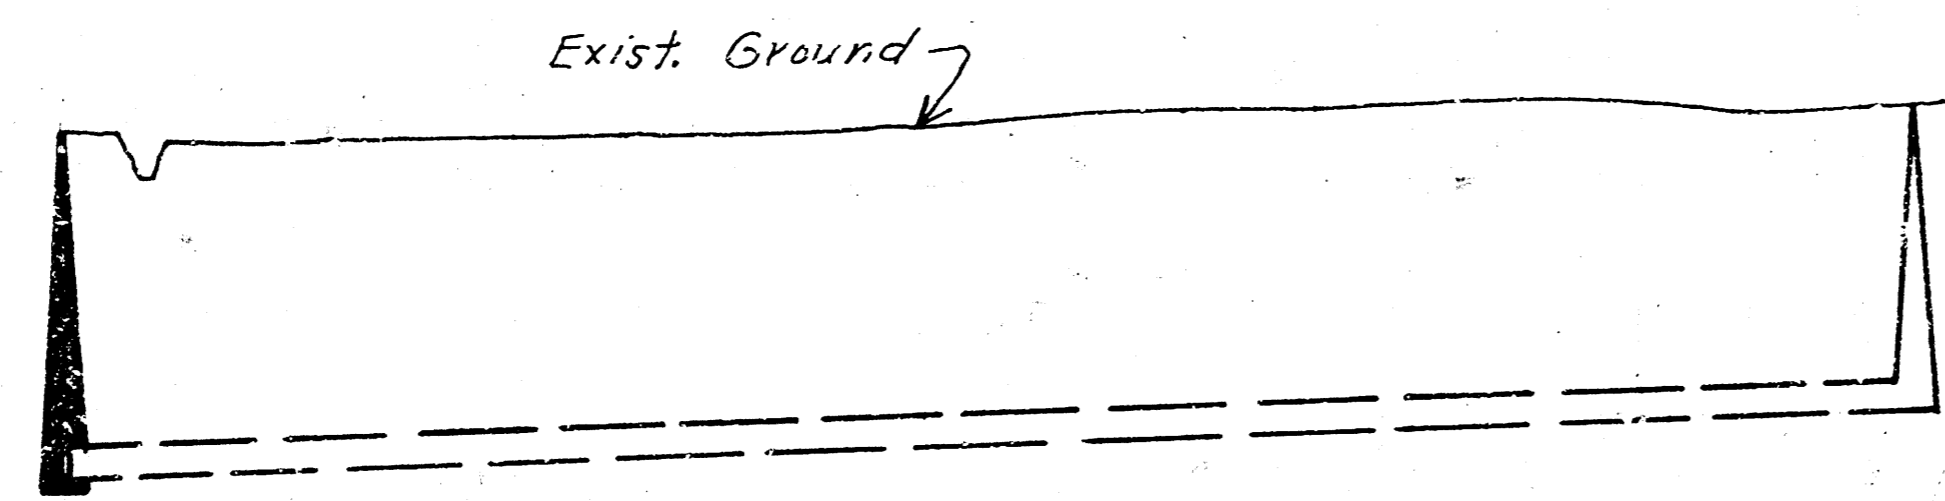

LAT 98, MAIN 4, SANITARY SEWER NO. 23  
 CITY OF WICHITA, KANSAS  
 DEAN SELLERS — CITY ENGINEER  
 PROJ. NO. 468-76245-80763-000-000-001 1/1