

EXISTING MANHOLE
F.L.E.I. 135.43

EXISTING 8' 0.124 1/2

245'

69'

0+23 1/2

Sign Board

Sta. 0+00 Const. Manhole Line #1

EXISTING MANHOLE
F.L.E.I. 135.62

Bituminous Mat

0+48 1/2

NOTE: Sand backfill trench Sta. 0+20 to Sta. 0+52 Line #1. Remove & Replace bituminous mat. surface. Replace 4' conc. sidewalk if damaged.

4' Conc. Sidewalk

ST.

HARRY

76.5'

64.5'

55'

56'

63'

1

2

3

4

5

Sta. 2+09 Const. Manhole Line #1 & Sta. 0+00 Line #2

1/4' Easement

AVE.

125'

125'

Scale: 1"=50'

Sta. 1+46 Const. M.H. End Line #2

Sta. 3+68 Const. M.H. End Line #1

BATTIN AVE.

PINECREST AVE.

10

9

8

7

6

76.5'

64.5'

55'

56'



63'

OSIE

ST.


Sta 1+46 Const. M.H.
End Line #2

Scale: 1" = 40' Horiz
1" = 4' Vert.

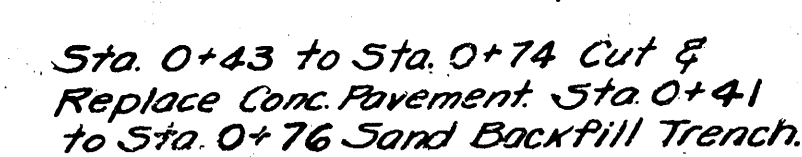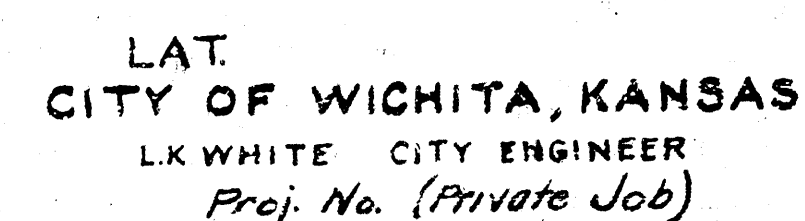

B.M. "M" in Mueller Fire Hyd. N.W.
Cor. Orme & Lightner, El. 167.26

B.M. S. Rim Manhole
Sta. 0+00 El. 165.00

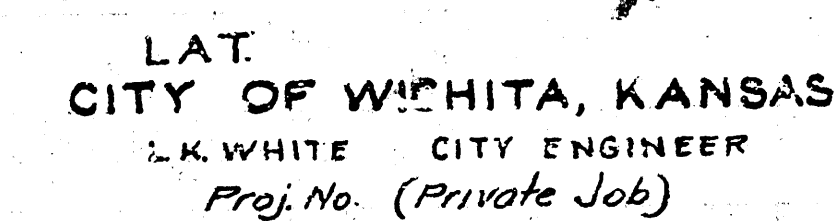

Date 6-6-51
Drawn by J.L.A.
Checked by
Note Book No. 5-1