


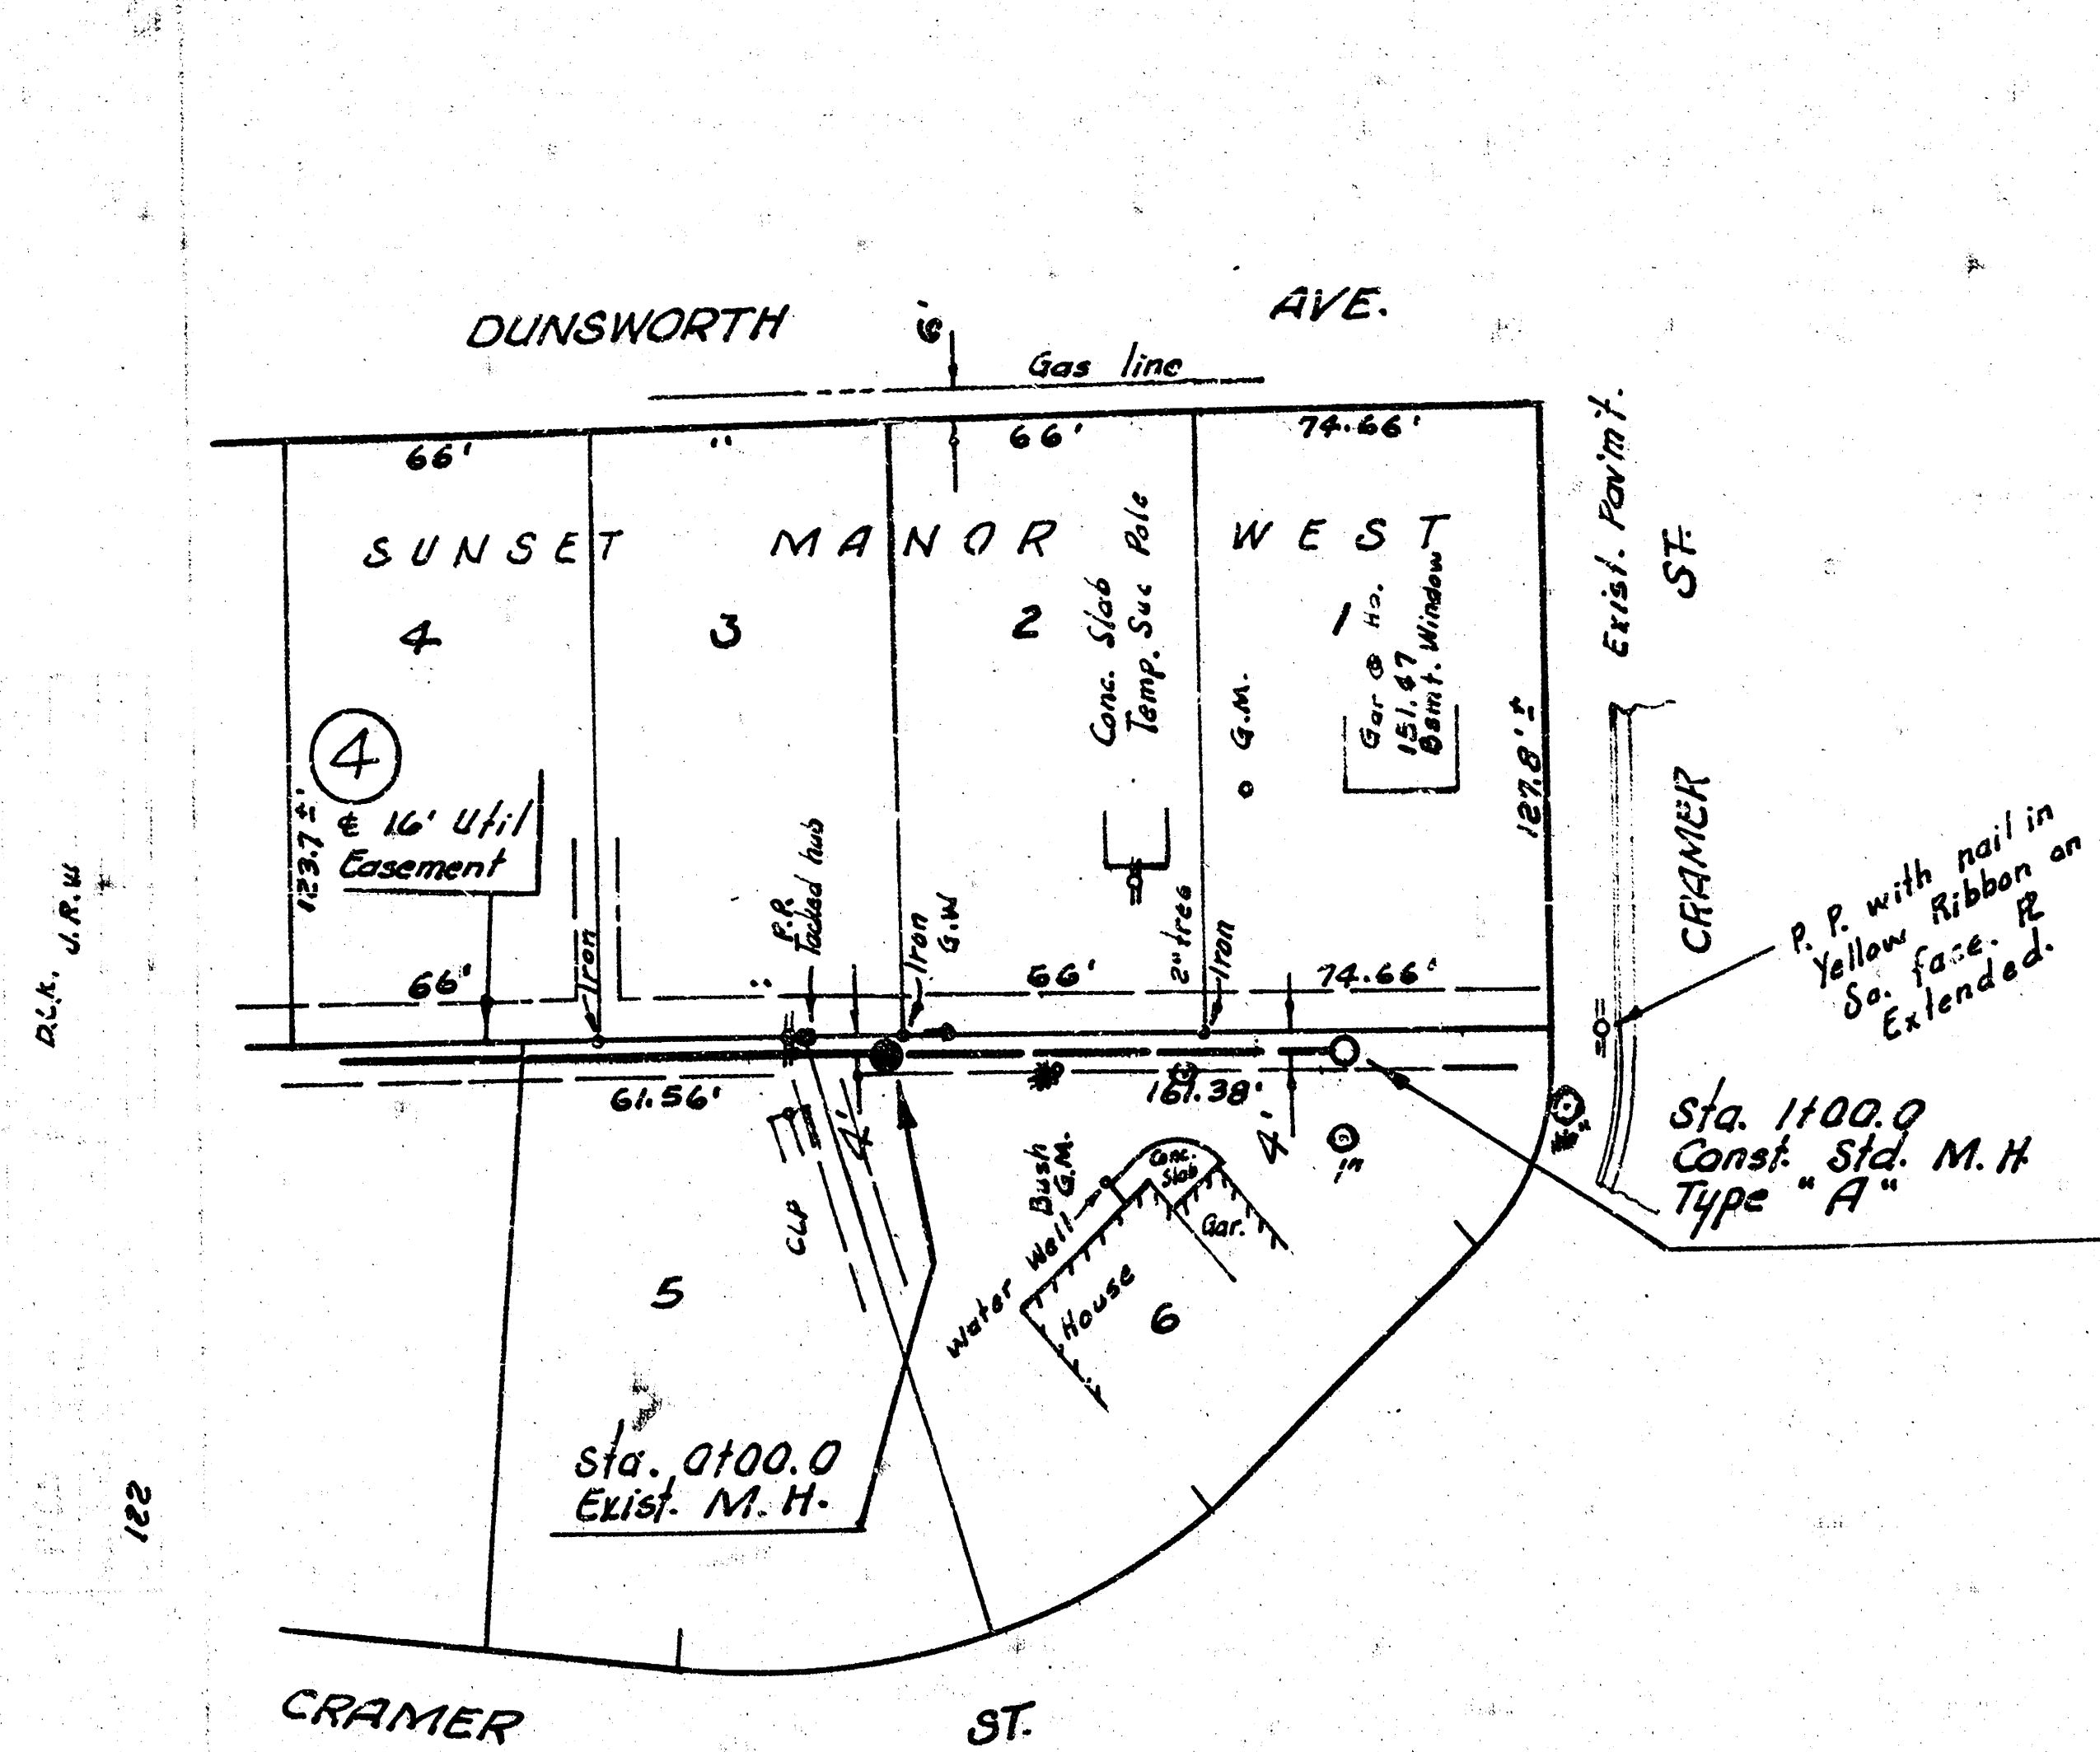


Plan Scale 1" = 40'
Profile Scale 1" = 40' Horiz.
1" = 5' Vert.

B. M. 151.47 SE cor. conc. porch
No. # 1266 Cramer

NOTE TO CONTRACTOR

This project will be constructed under the supervision of the CITY ENGINEER and conforming to the SPECIFICATIONS of the CITY OF WICHITA. The CONTRACTOR will reimburse the City of Wichita for all cost of Engineering, Plans, and Inspection.

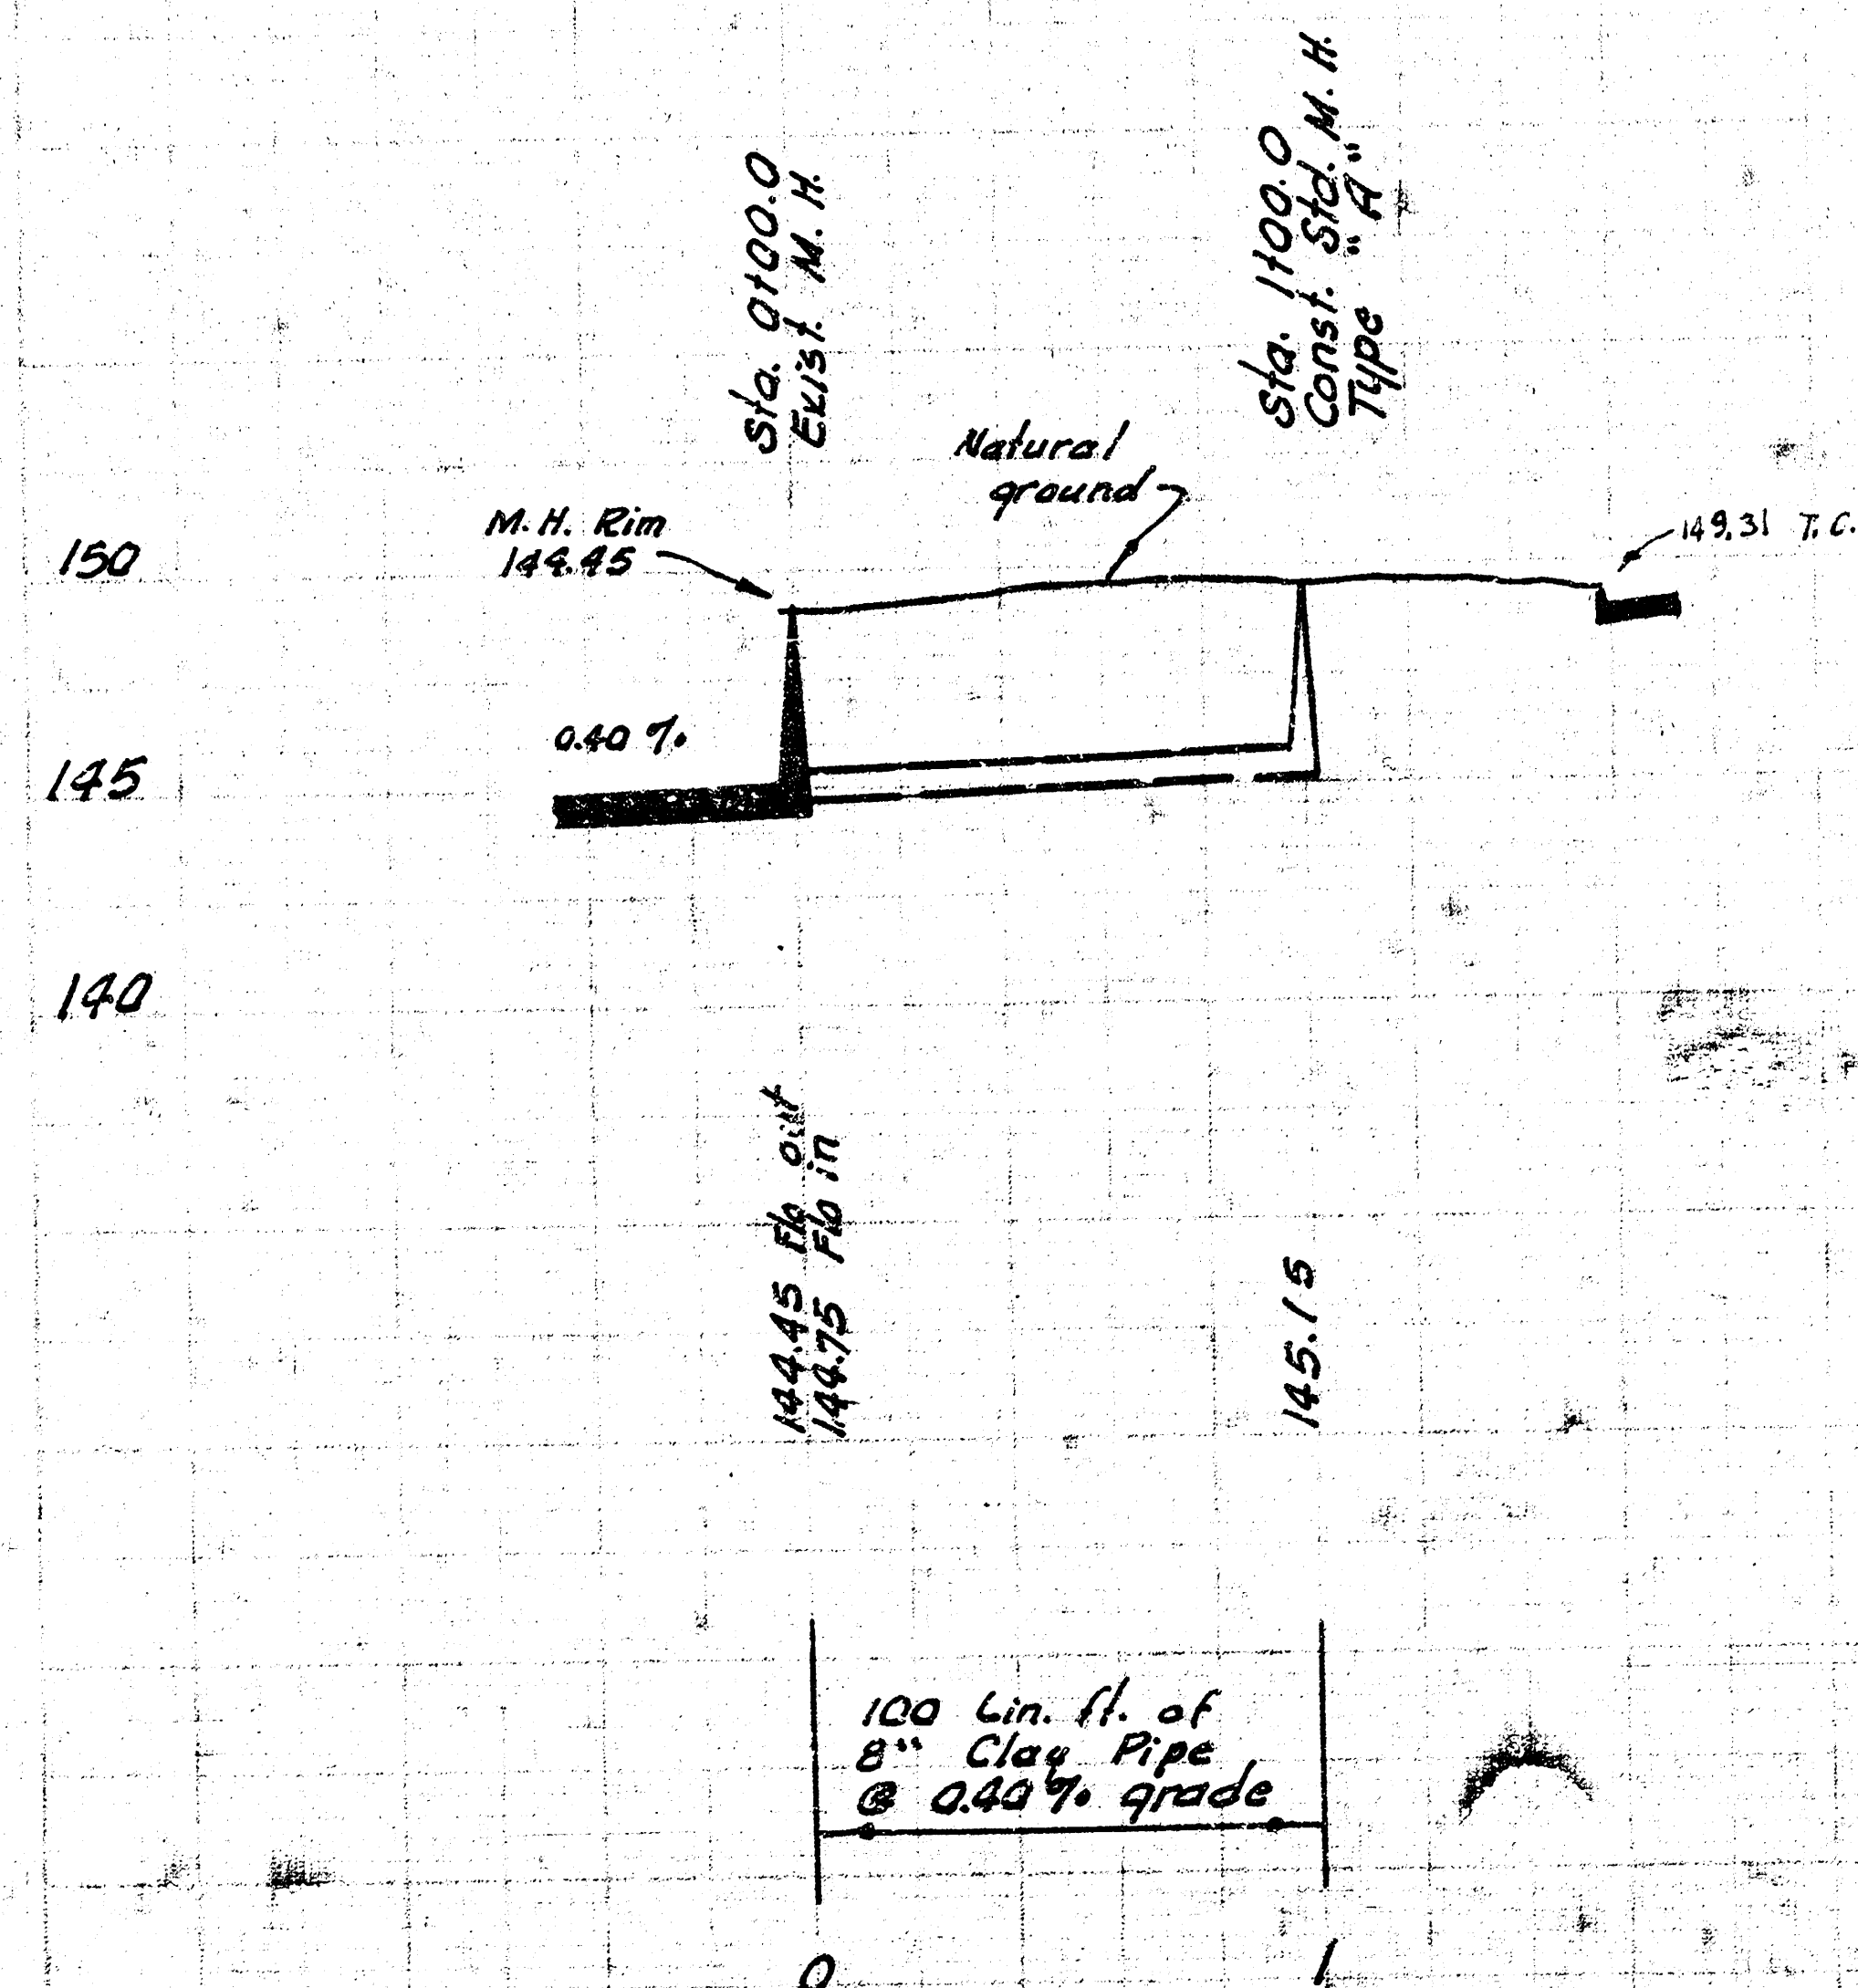

EXTENSION TO LAT. C-1-D
COUNTRY ACRES IMPROVEMENT DIST.
CITY OF WICHITA, KANSAS
R. W. LINN — CITY ENGINEER
MARCH 1973, PROJECT NO. BHKBS0314