


B.M. 6" in Globe S.E. cor. return Boston & Casa Loma El. 149.87
 B.M. S.E. cor. conc. porch No. 1233 Christine El. 150.59
 B.M. N. Rim manhole Sta. 0+00 El. 150.40
 B.M. Top block nailed to N.W. cor. office building El. 158.75

SCALE 1"=80' Horiz.
 1"=8' Vert.

Date 11-21-51
 Checked by J.L.H.
 Work Book No. 5-8

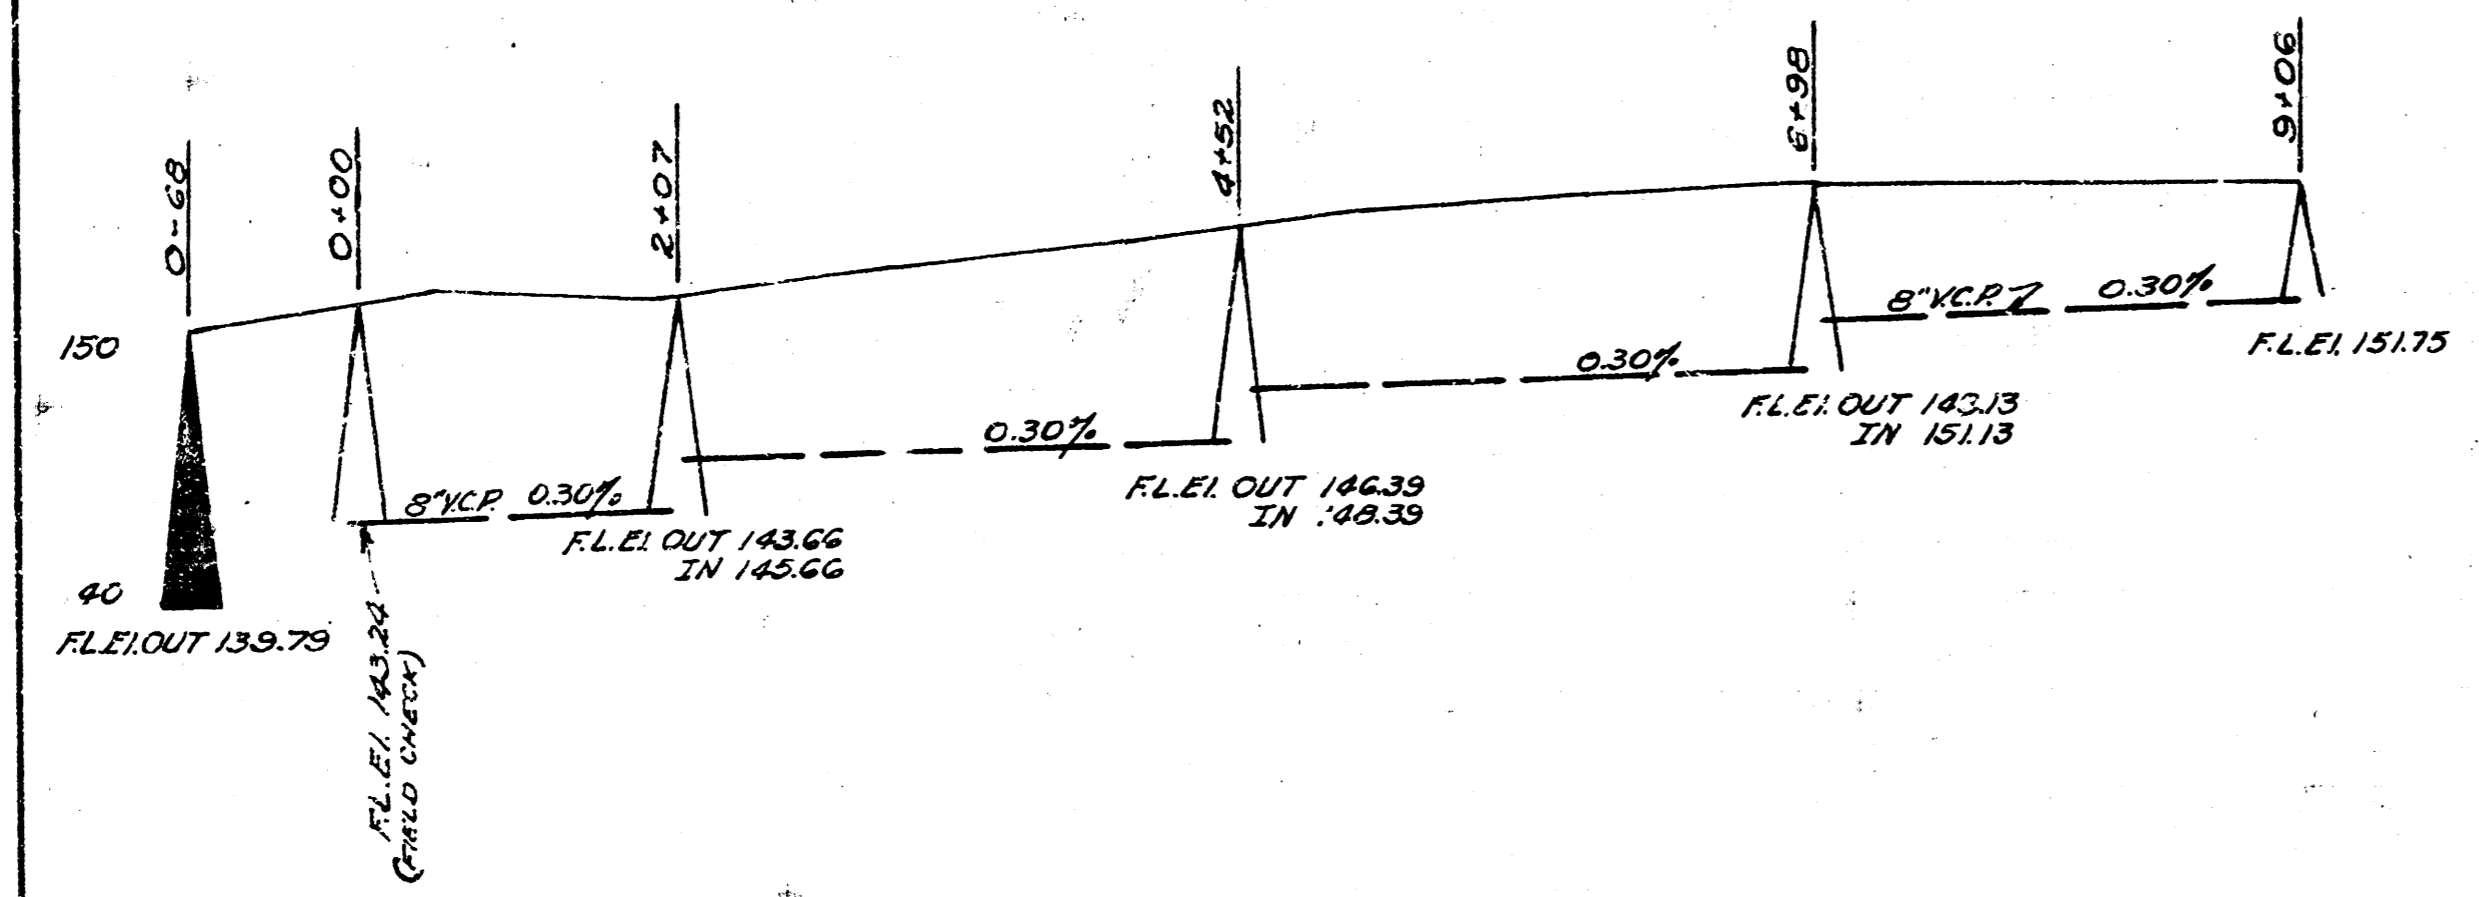

LAT
 CITY OF WICHITA KANSAS
 LK WHITE CITY ENGINEER
 Proj. No. (Private Job)

