
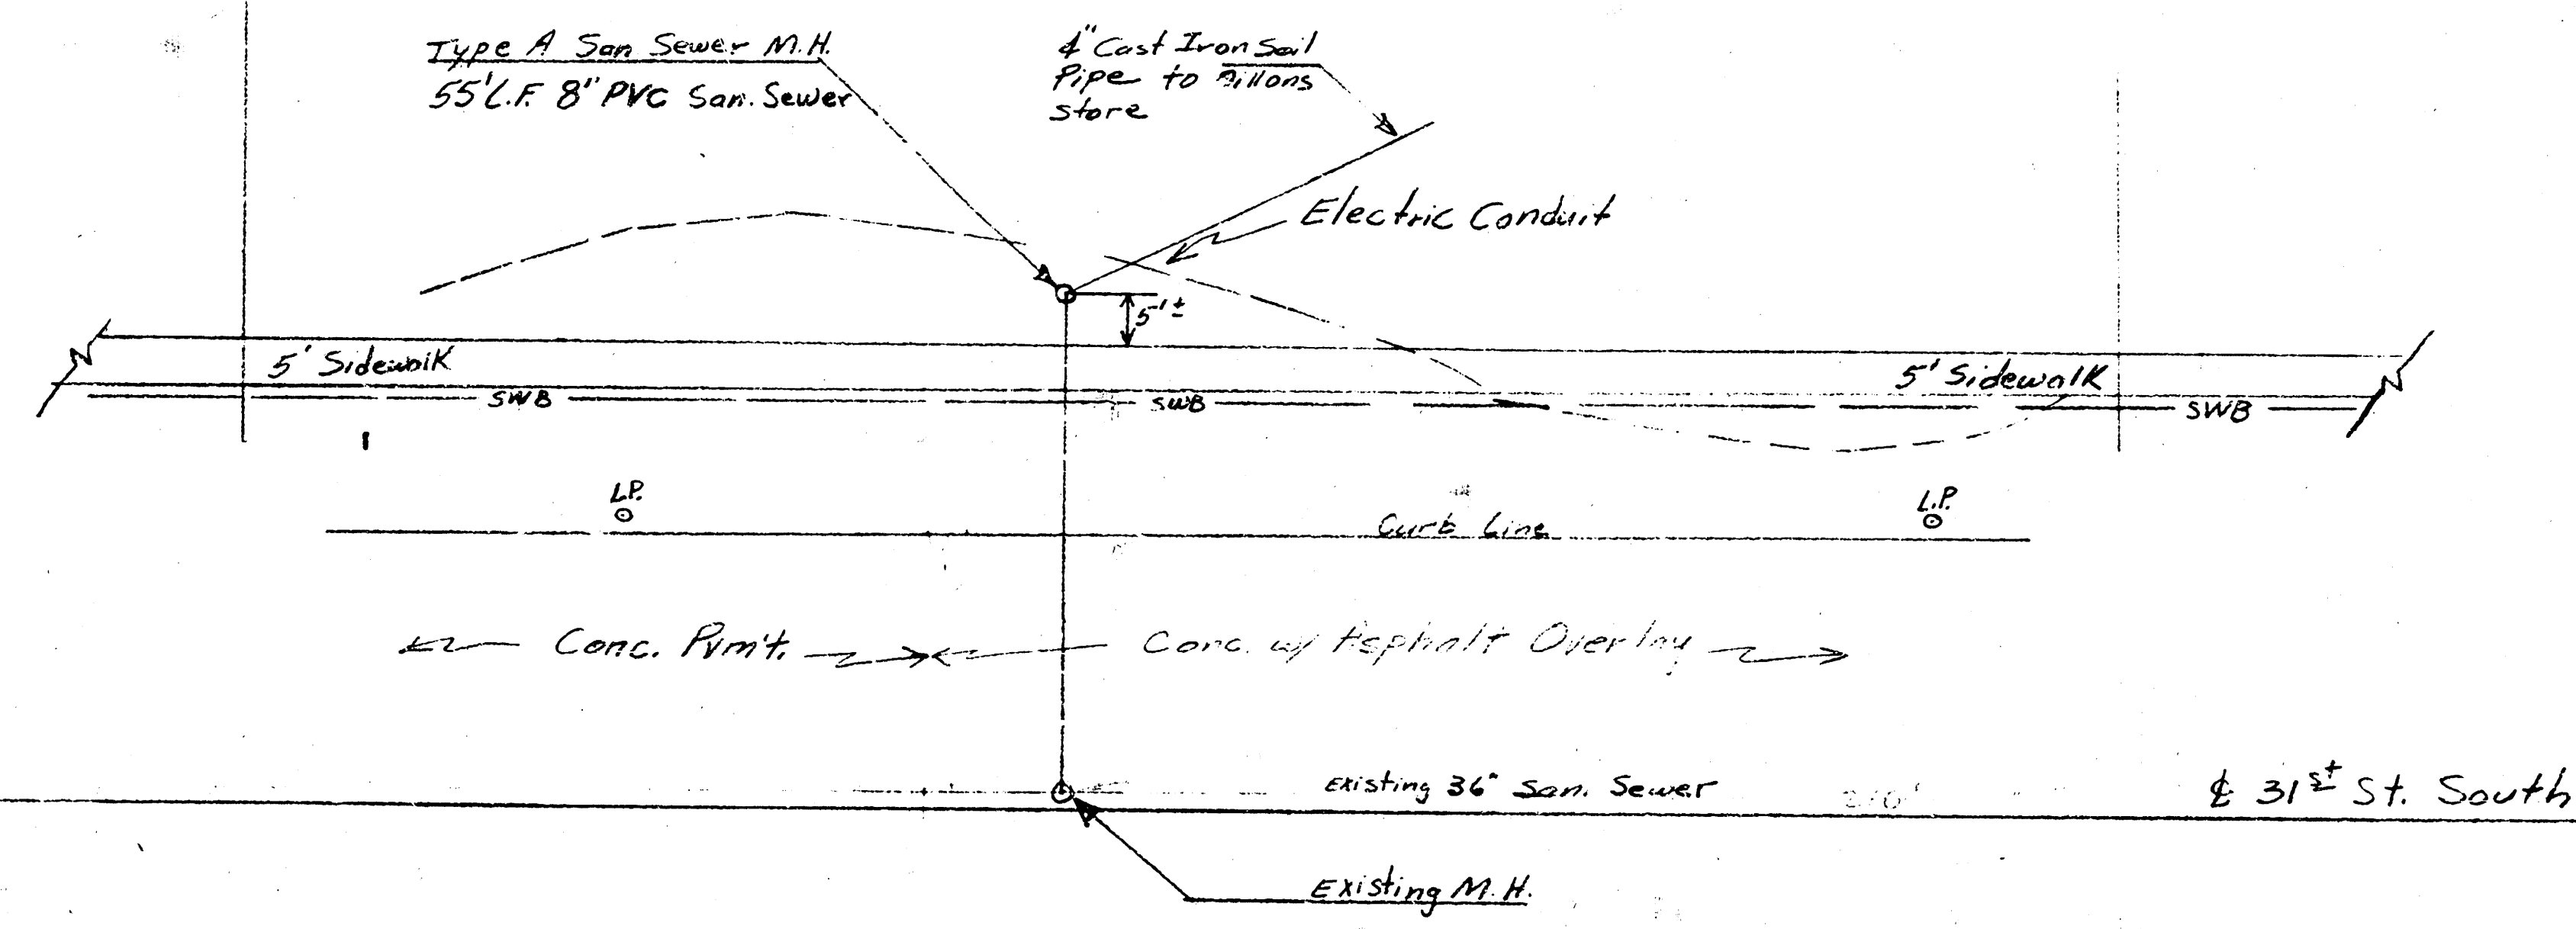


Project No. 468-76-245-80001-000-000-022

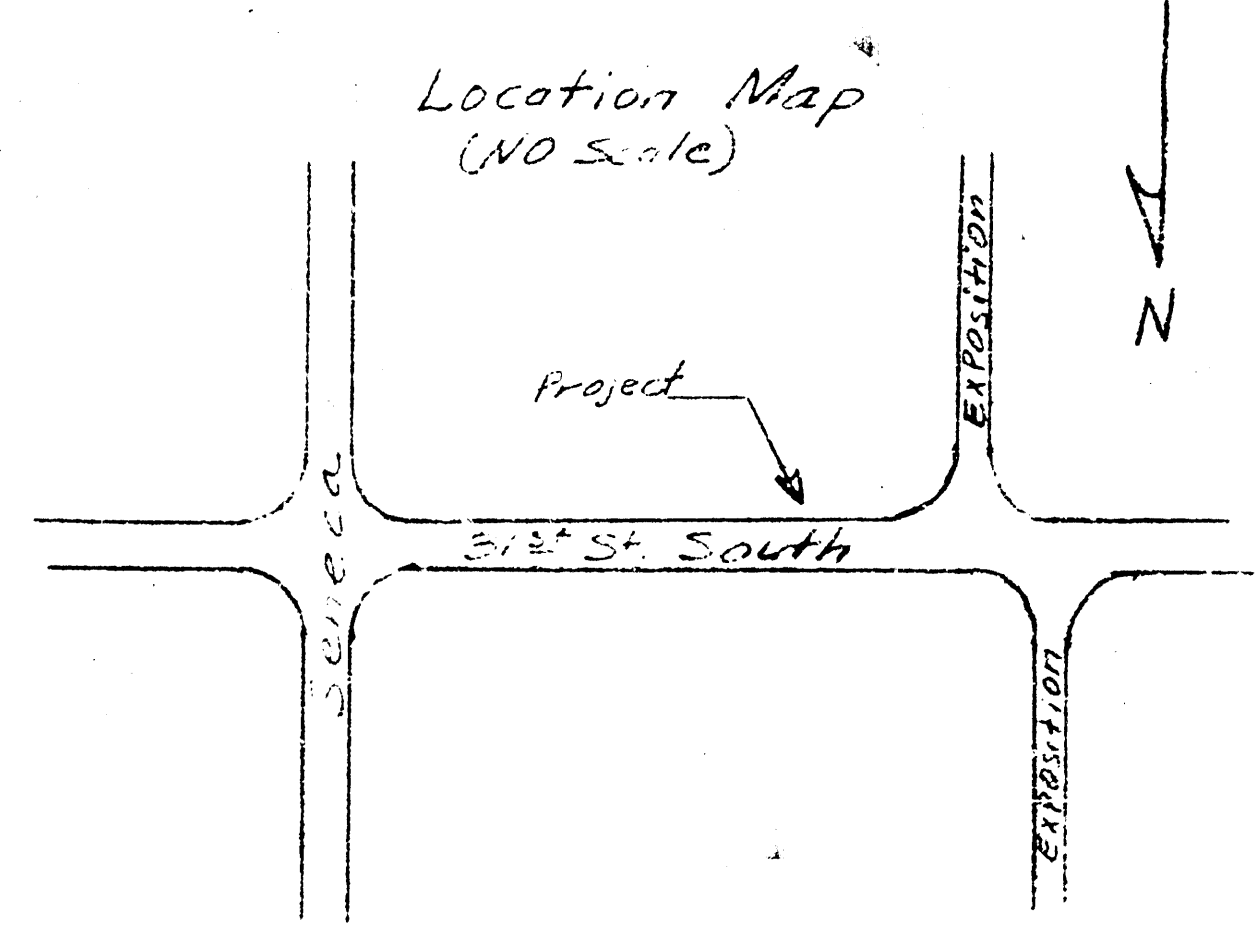

- APPROVED AS NOTED
BY CITY ENGINEER OF WICHITA
- Sanitary Sewers 24\"/>
 - Storm Sewers _____
 - Driveway Approaches _____
 - Water Mains _____
 - Culverts _____


NOTE TO CONTRACTOR

This project will be constructed under the supervision of the CITY ENGINEER and conforming to the SPECIFICATIONS of the CITY OF WICHITA. The CONTRACTOR will pay the City of Wichita for all costs of plan review, inspection and backing per contract.

Scale:
1" = 60' Horizontal
1" = 8' Vertical

PLAN
SUBMITTED
DATE
BY
NOTE BOOK
NO
ALIGNED AND CHECKED
BY (NAME CHECKED)

PROFILE
SUBMITTED
DATE
BY
NOTE BOOK
NO
CHECKED
BY
STRUCTURE NOTATIONS CHECKED

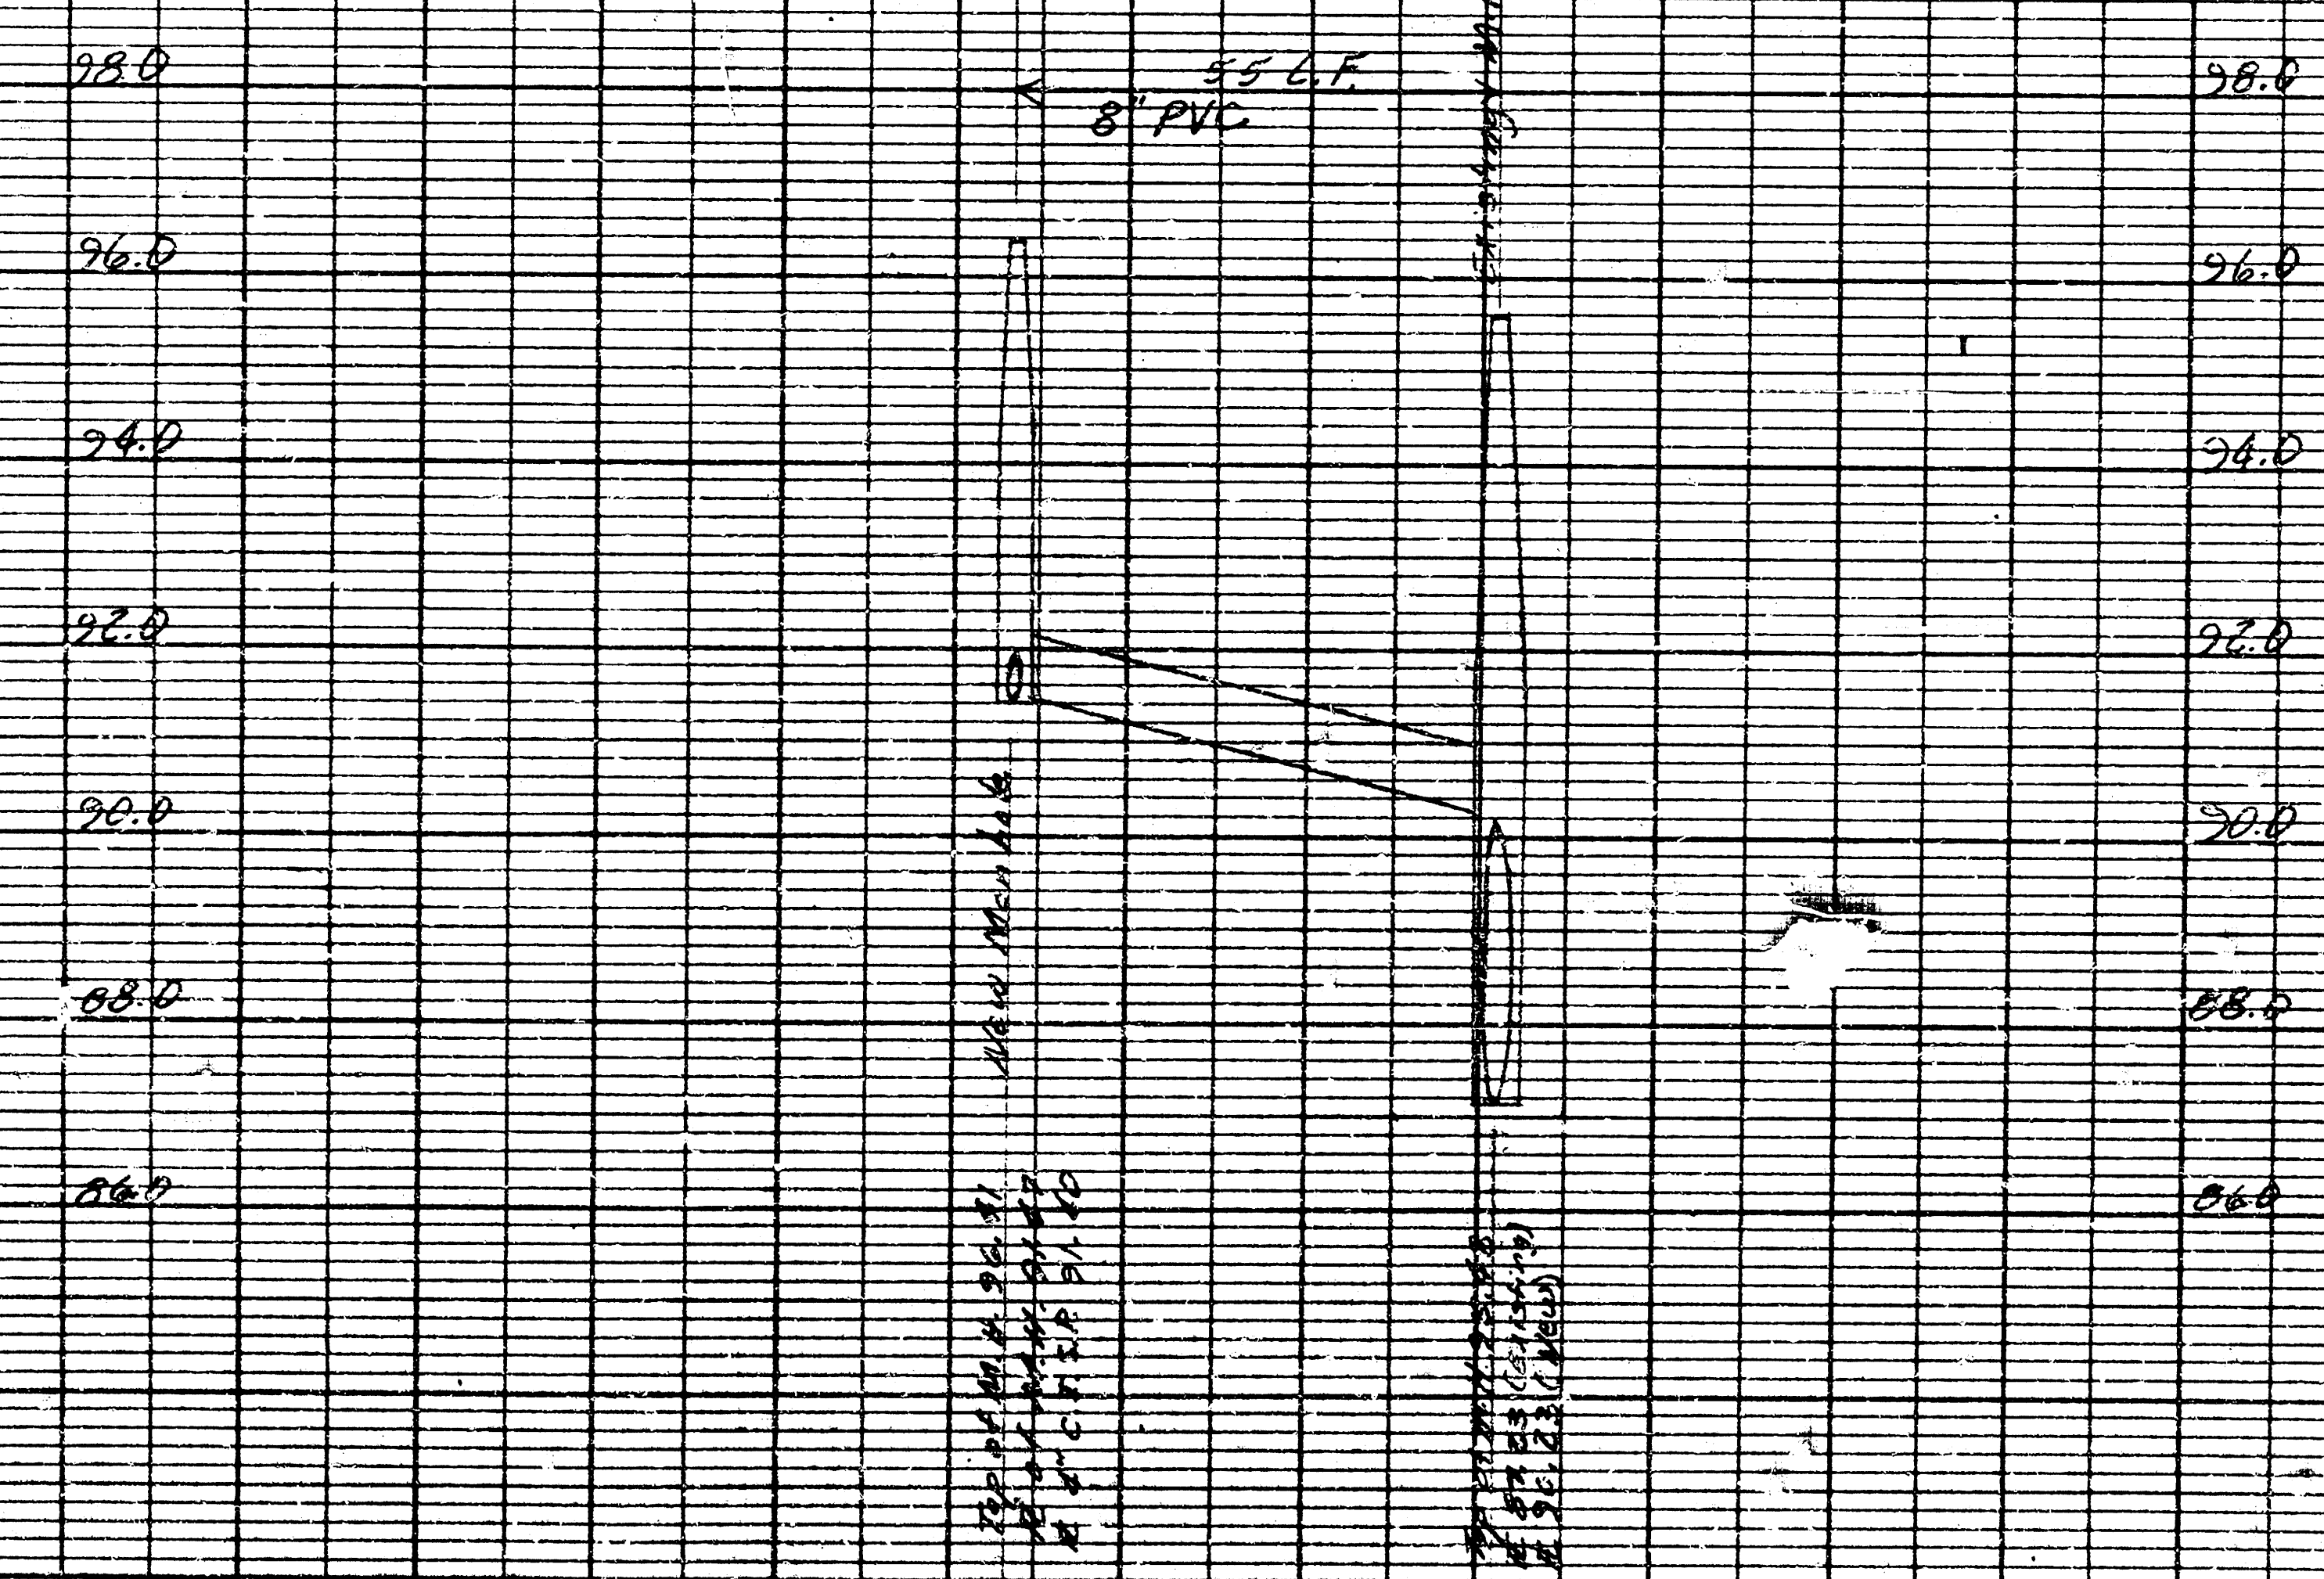

Private Sanitary Sewer Extension to
Dillon's Store at 31st St. and Exposition
Project No.
468-76-245-80001-000-000-022
Wildcat Construction Company Inc.
4441 West Hwy. Wichita, KS