

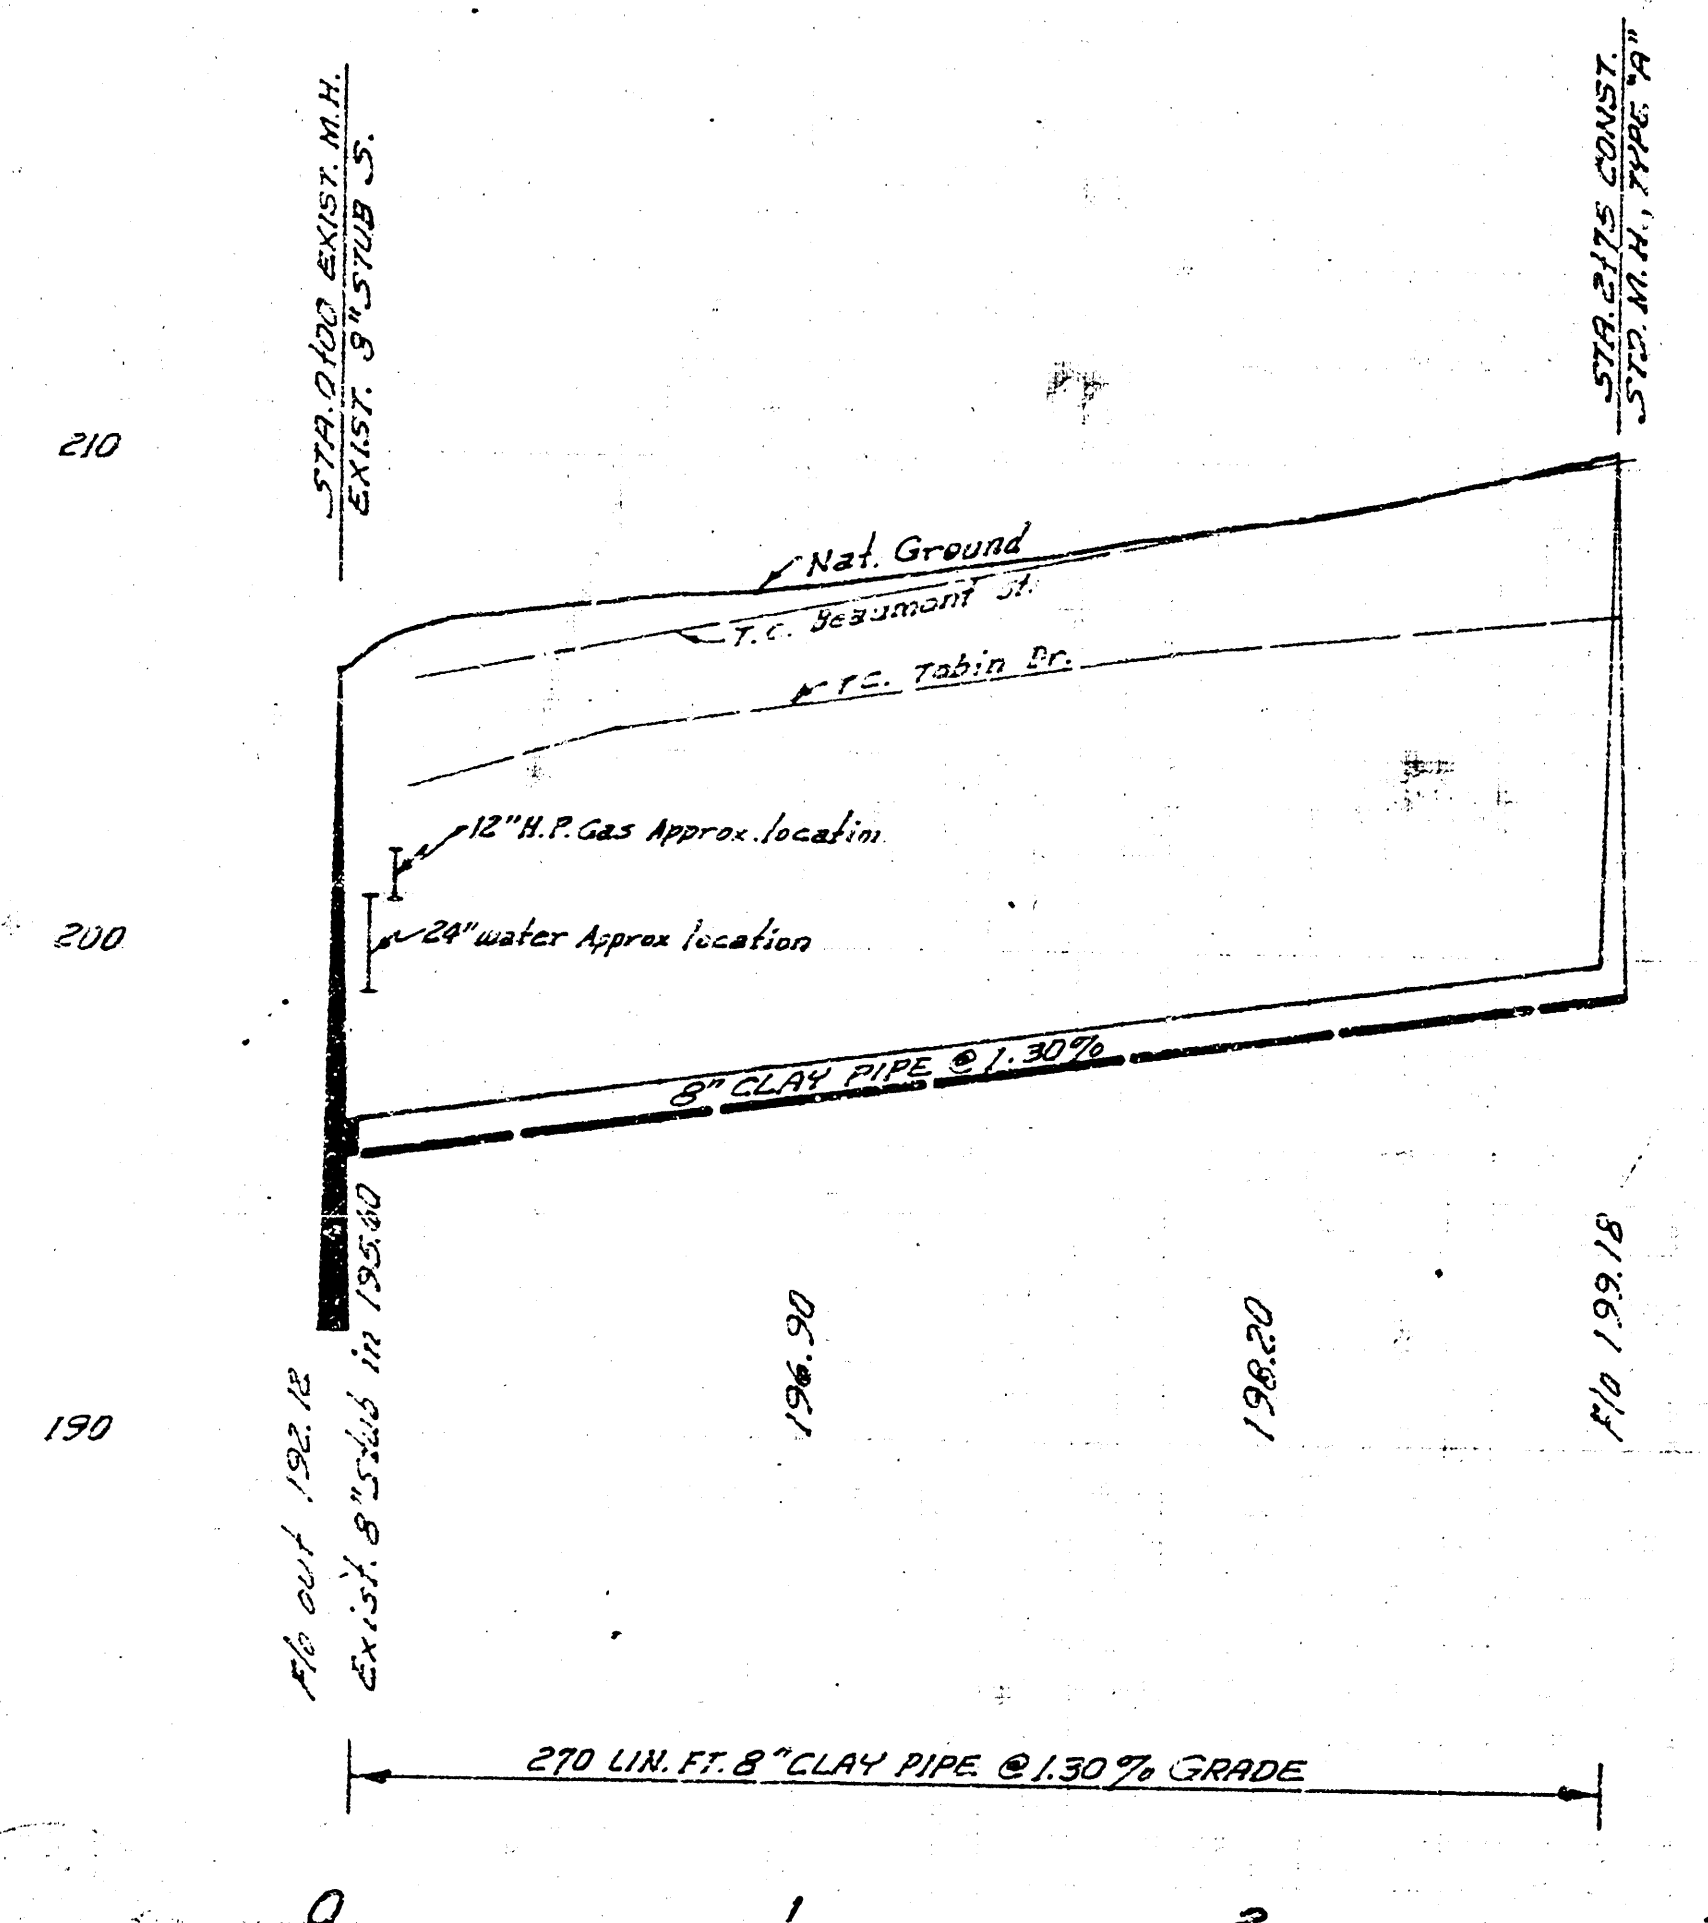
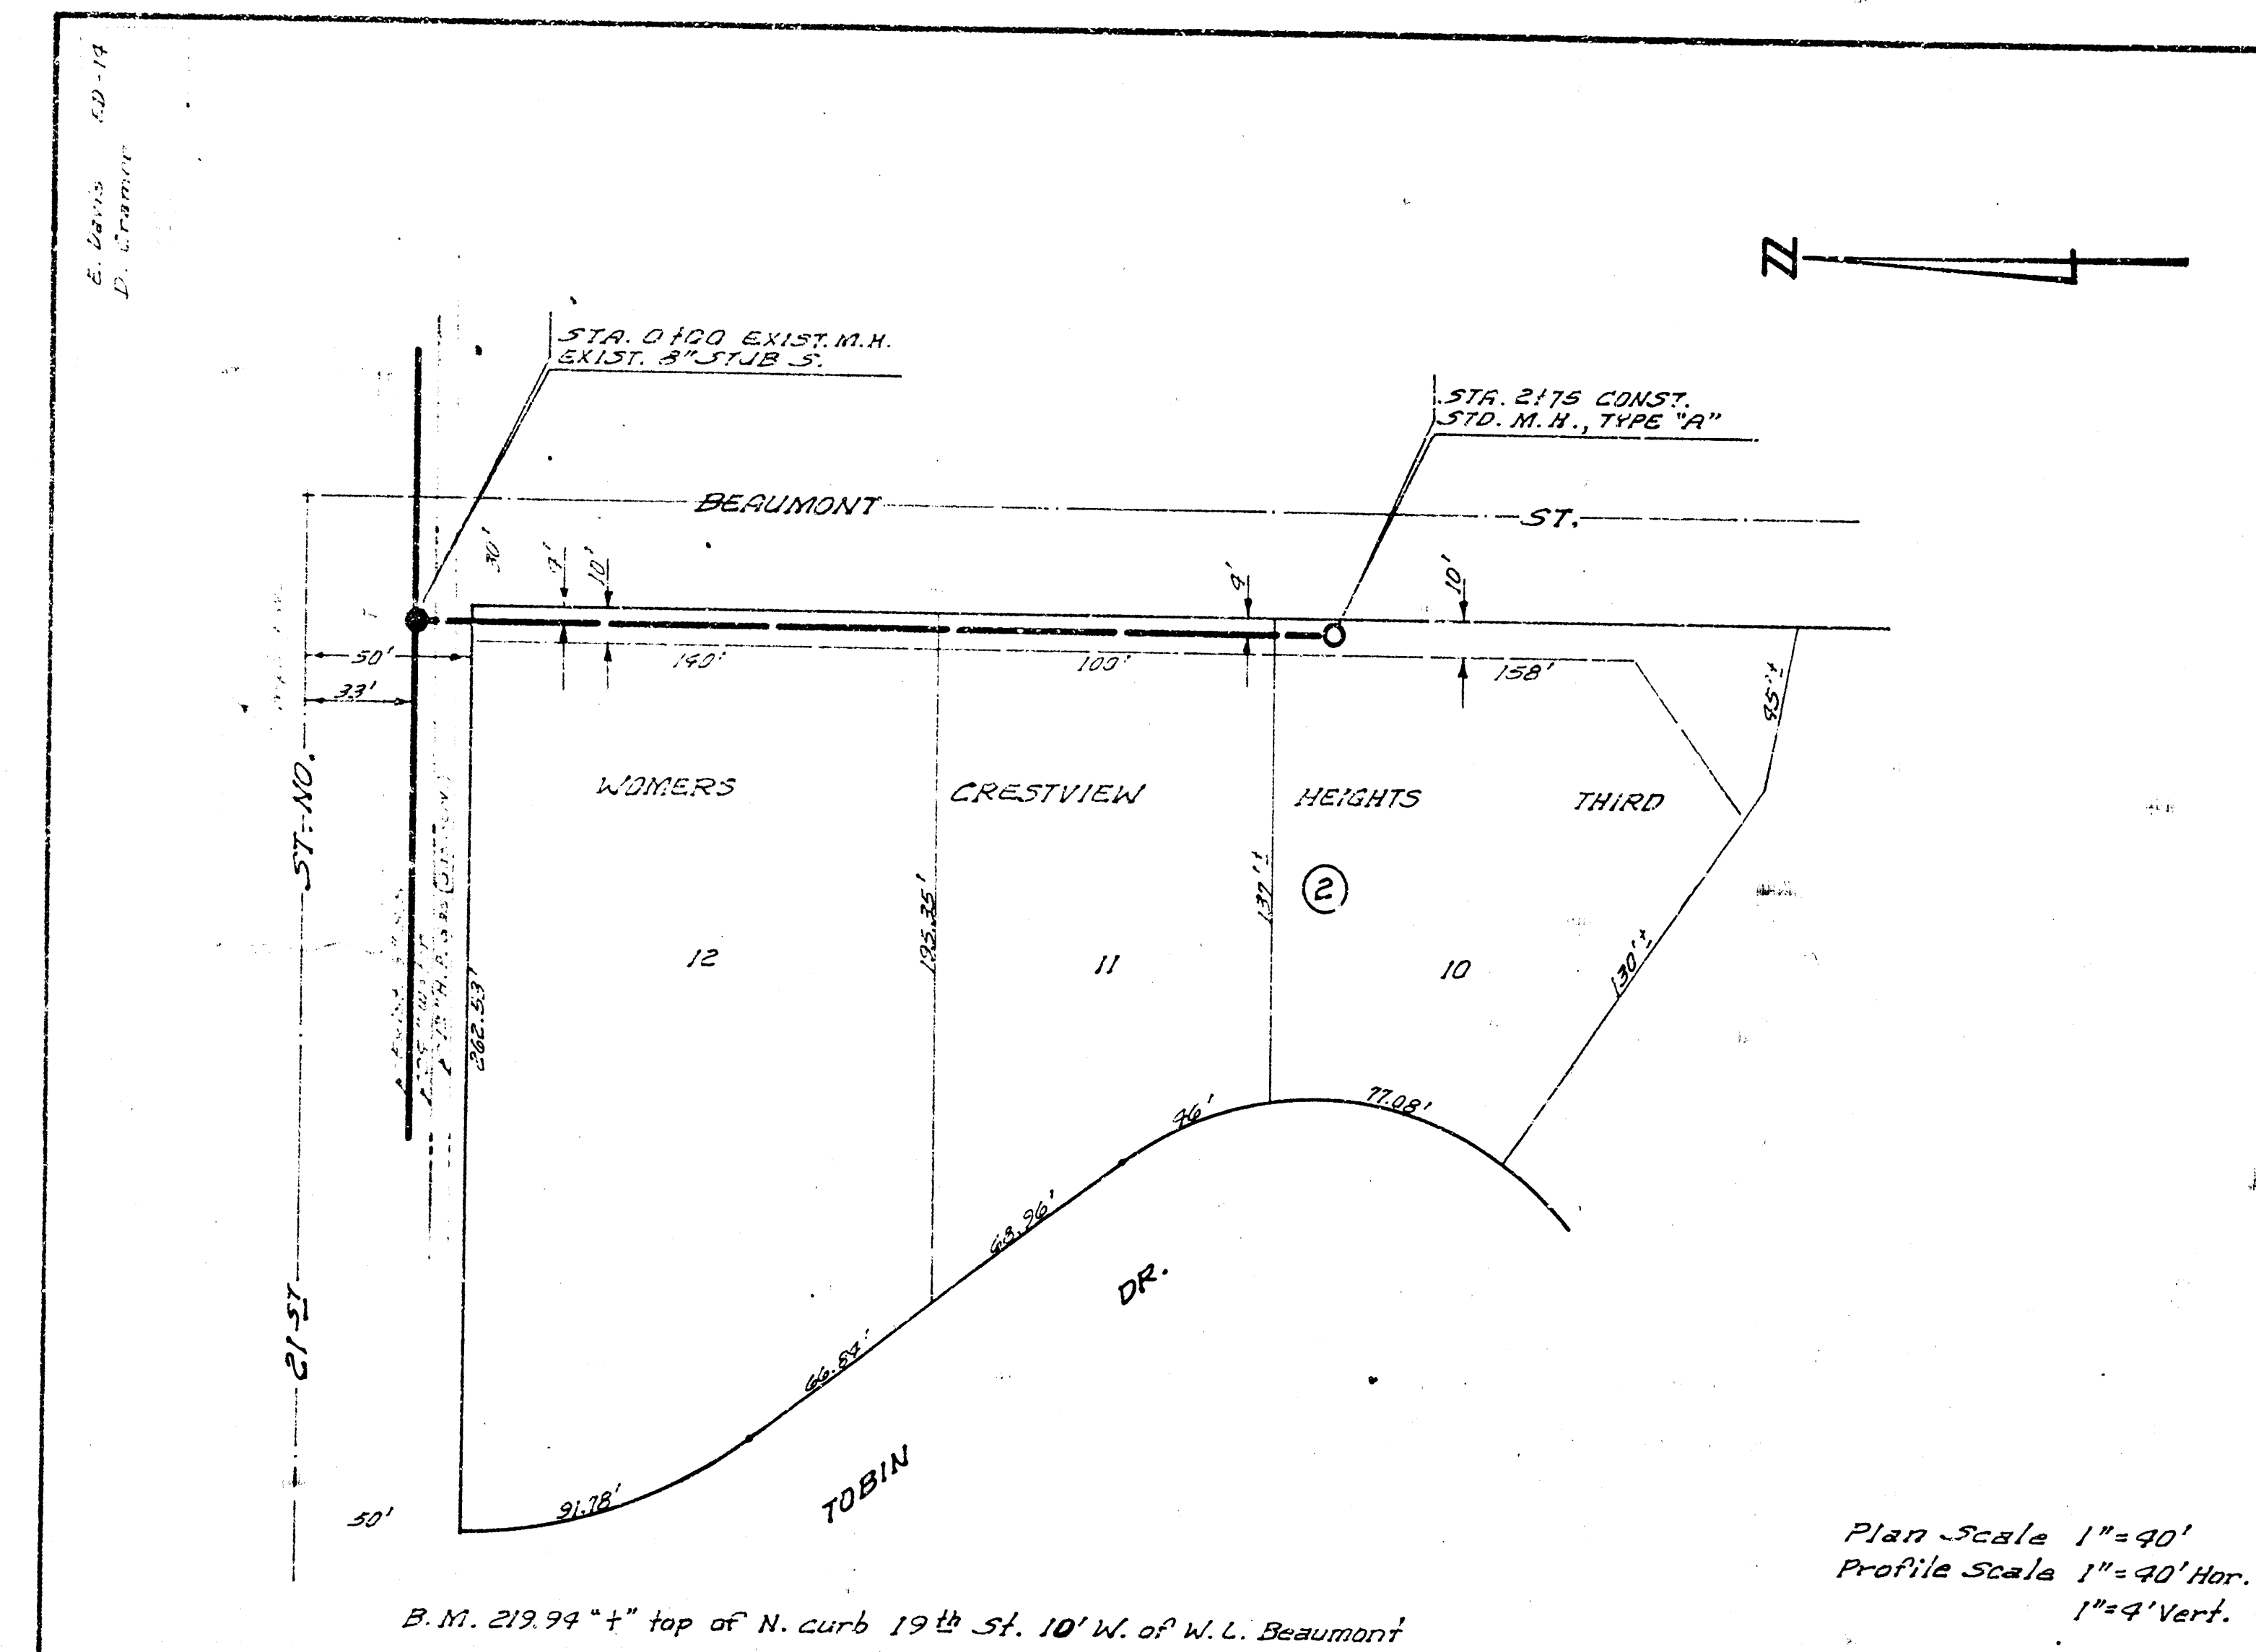


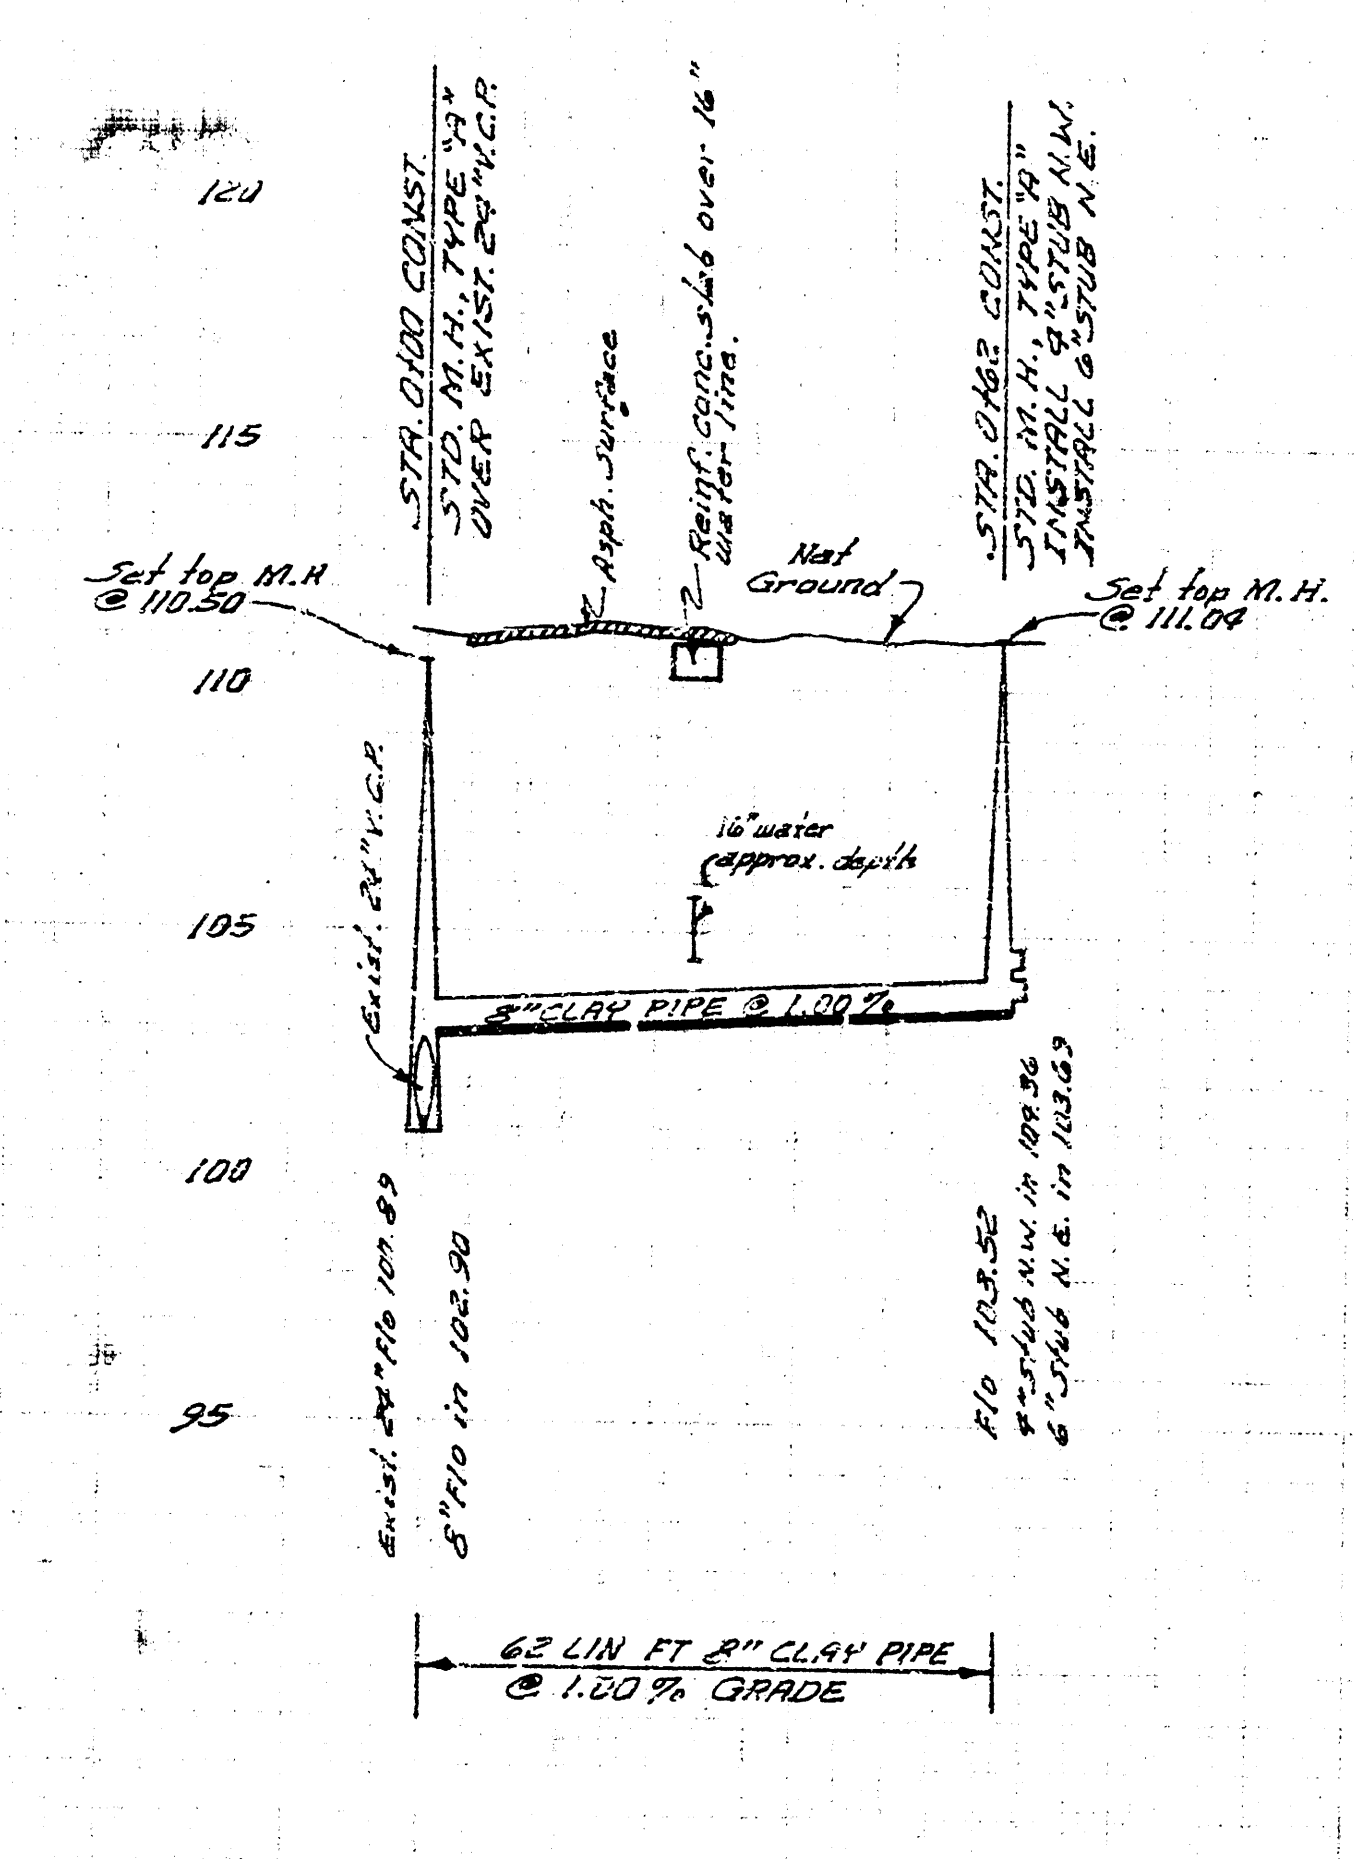

LAT. 30, SUB. 5, S.S. NO. 23
CITY OF WICHITA, KANSAS
B. E. SMITH, CITY ENGINEER
PROJECT NO. C29-59
DATE: FEB. 1970

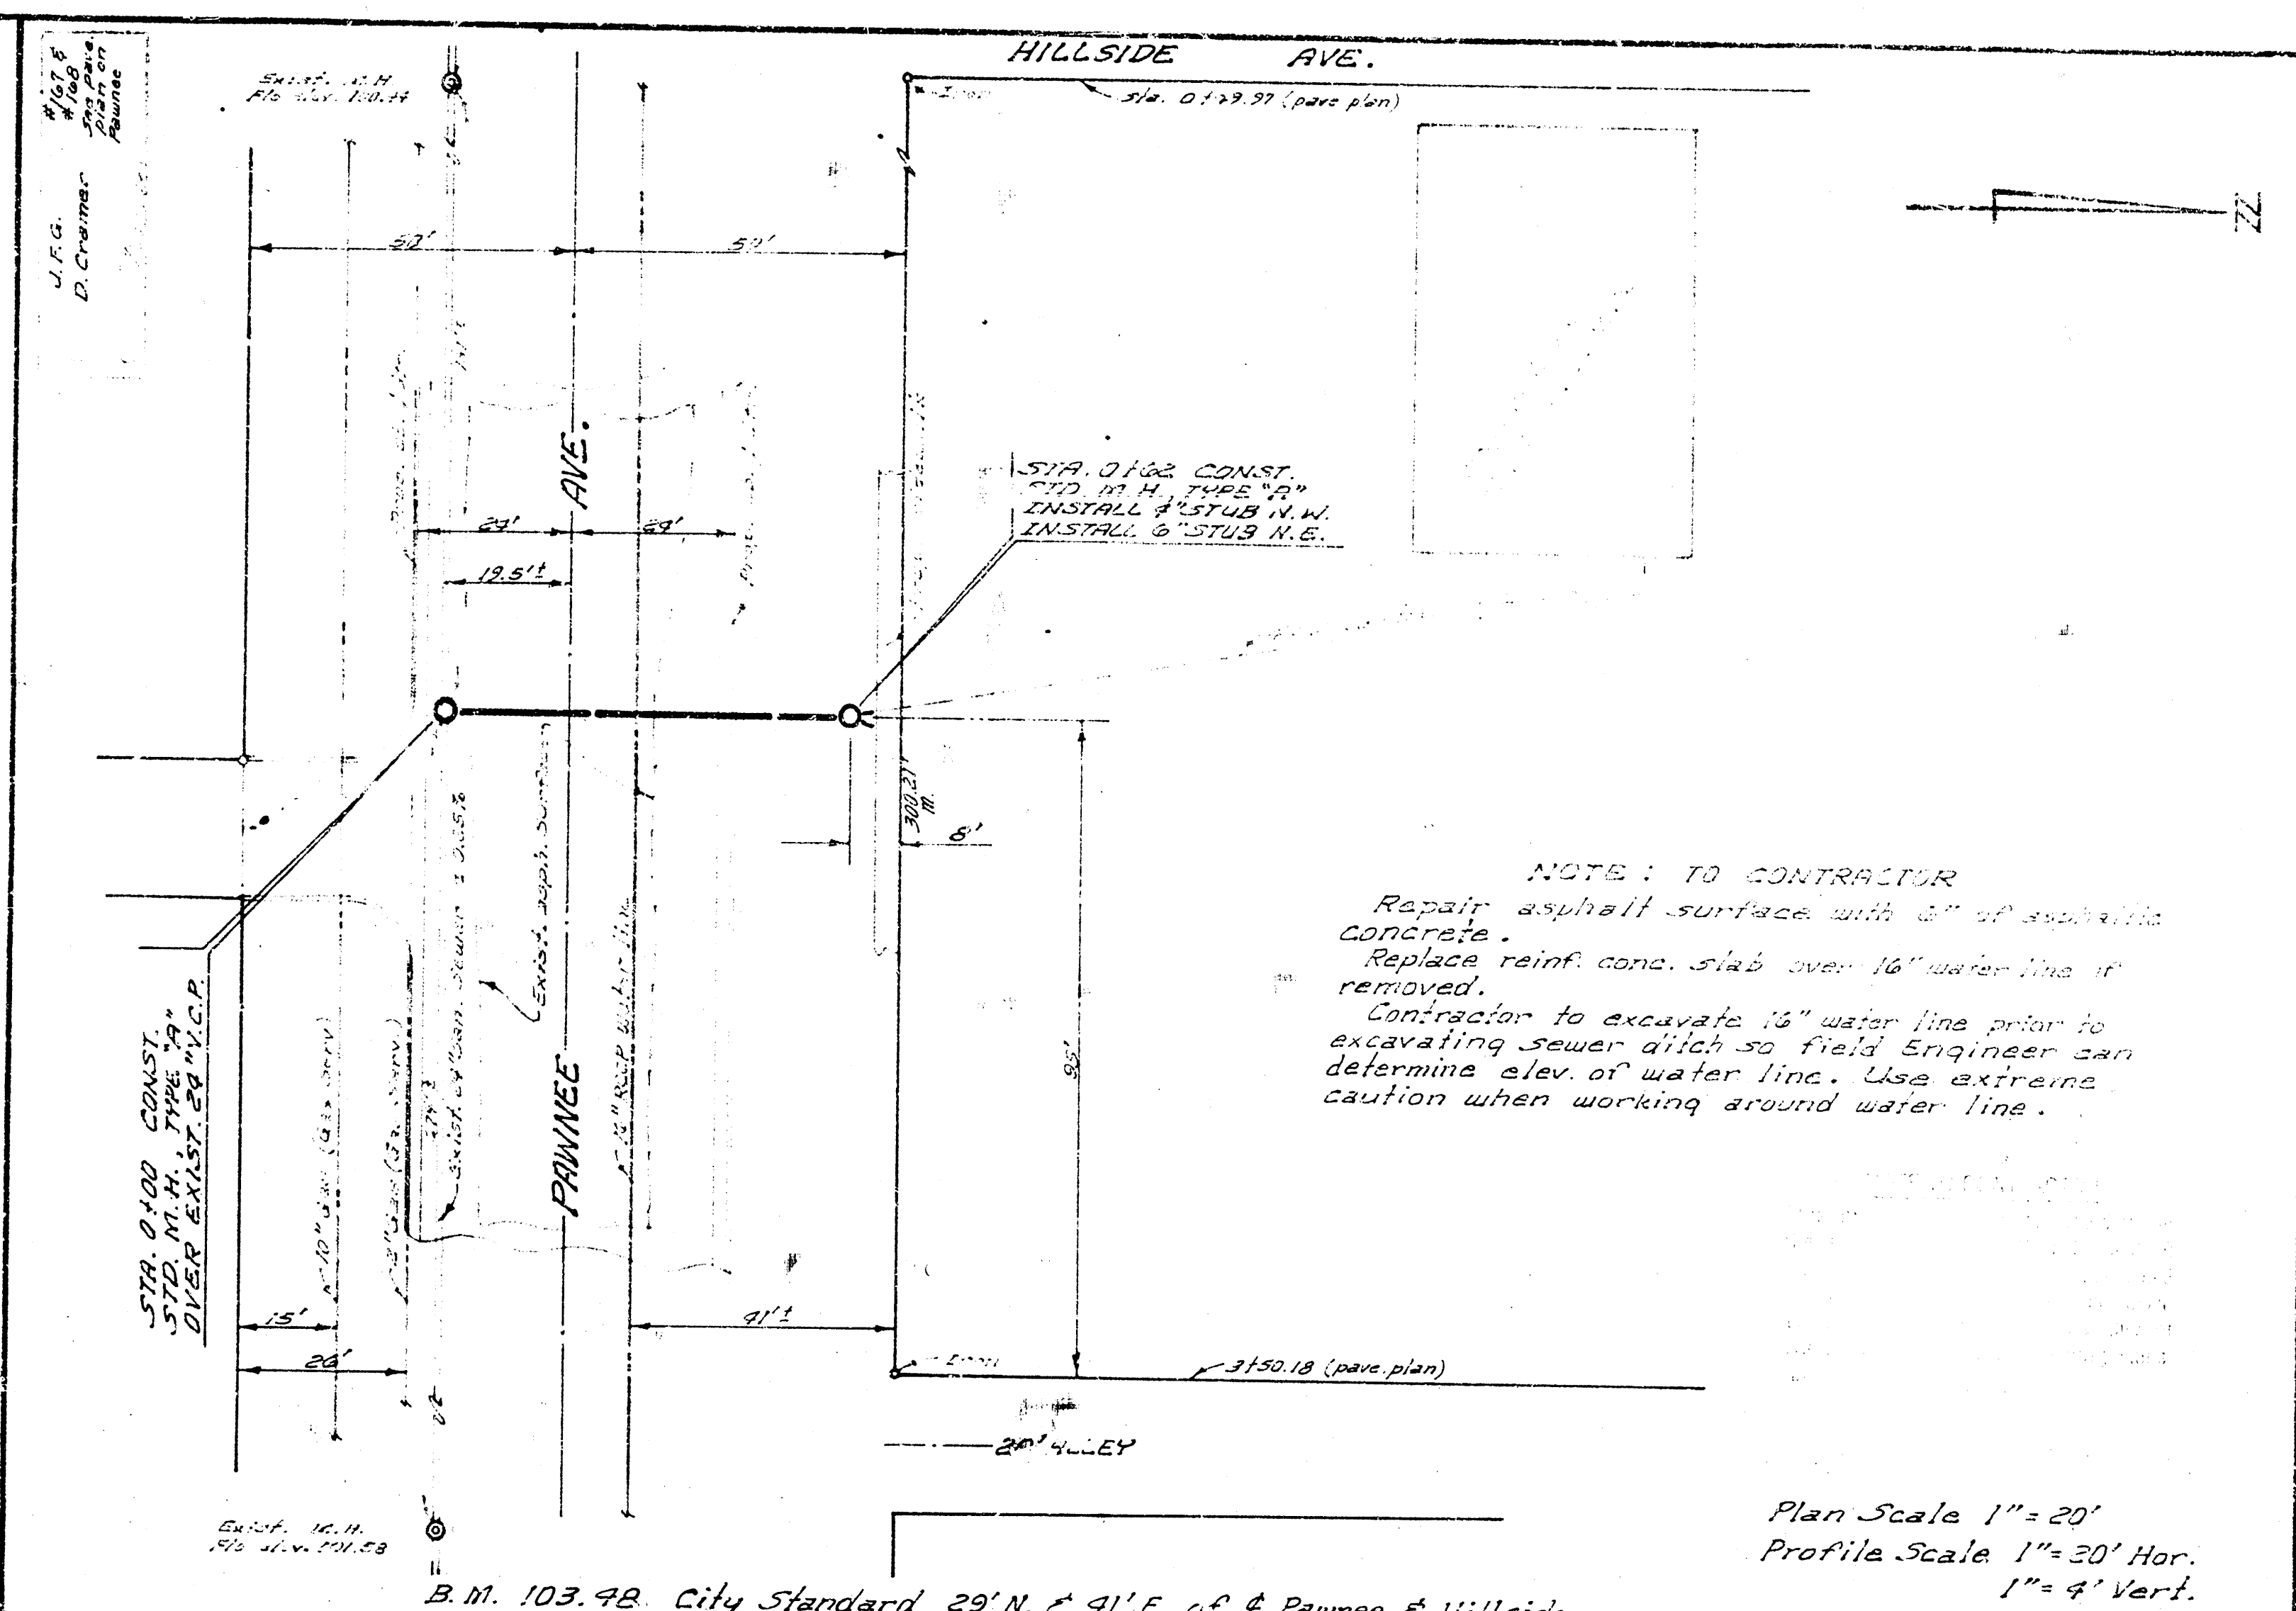

DILLON'S KNICK SHOP S.S.
CITY OF WICHITA, KANSAS
B. E. SMITH, CITY ENGINEER
PRIVATE PROJECT
DATE: DEC. 1969