


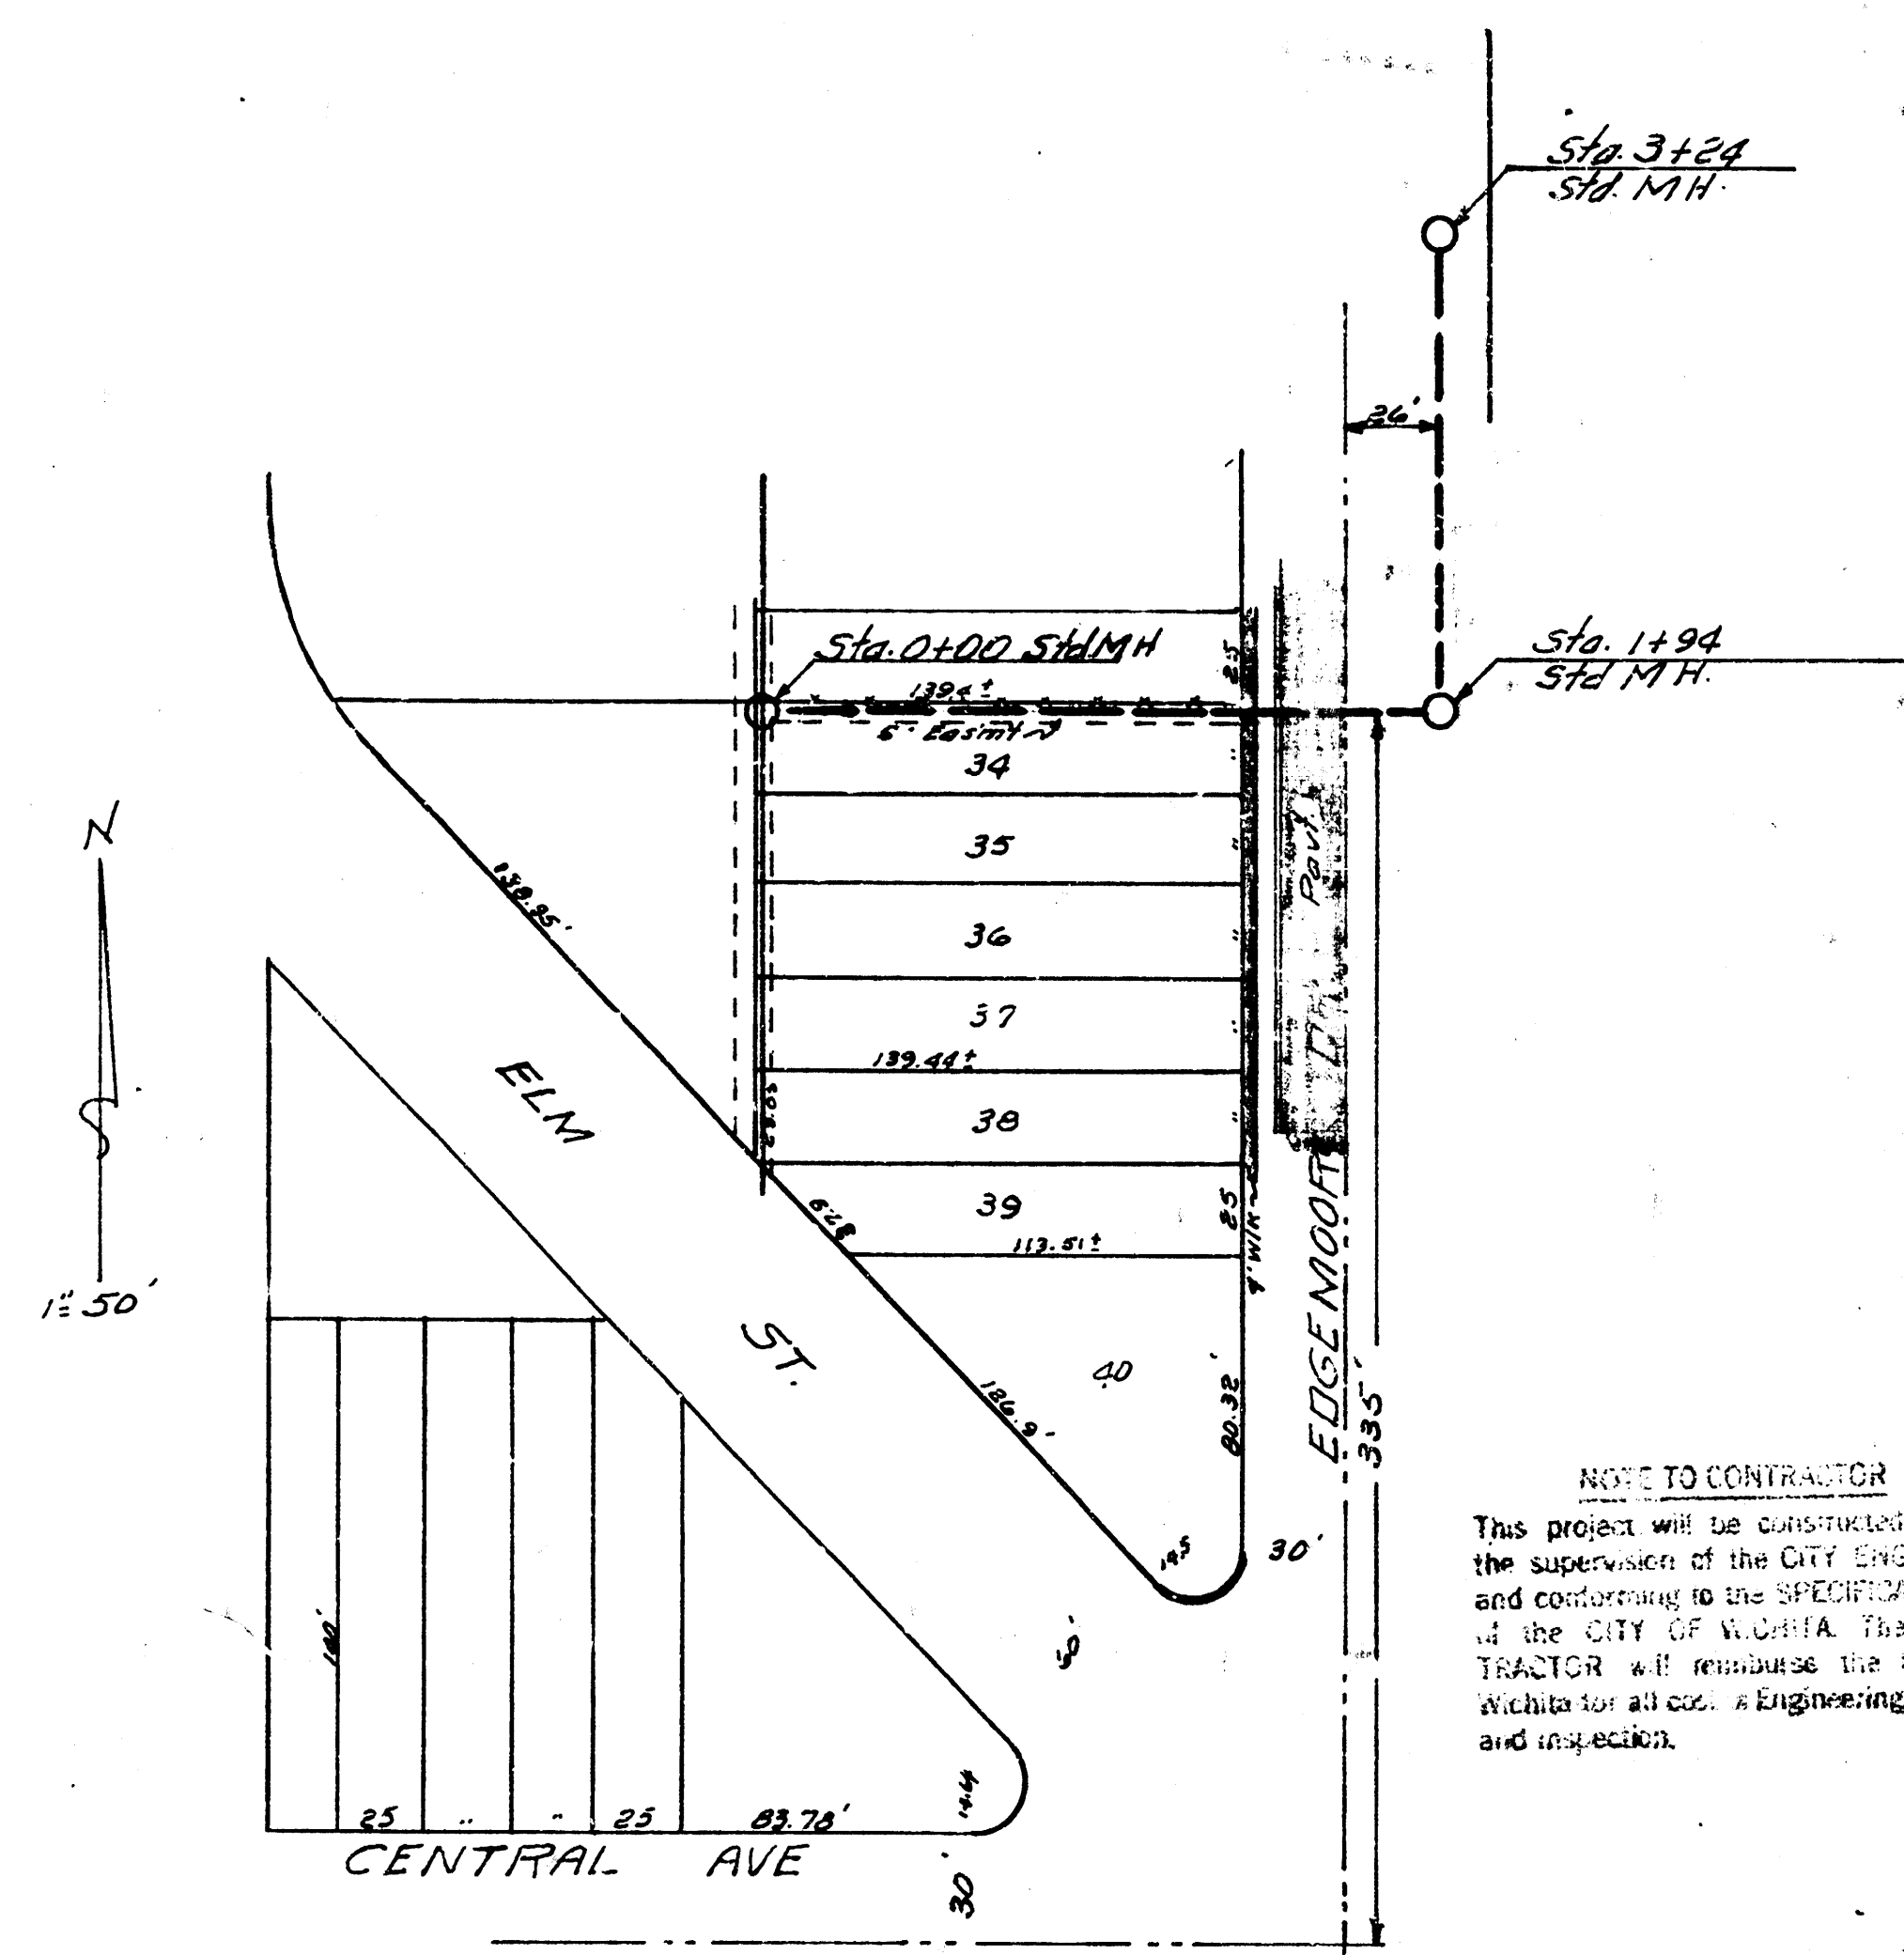


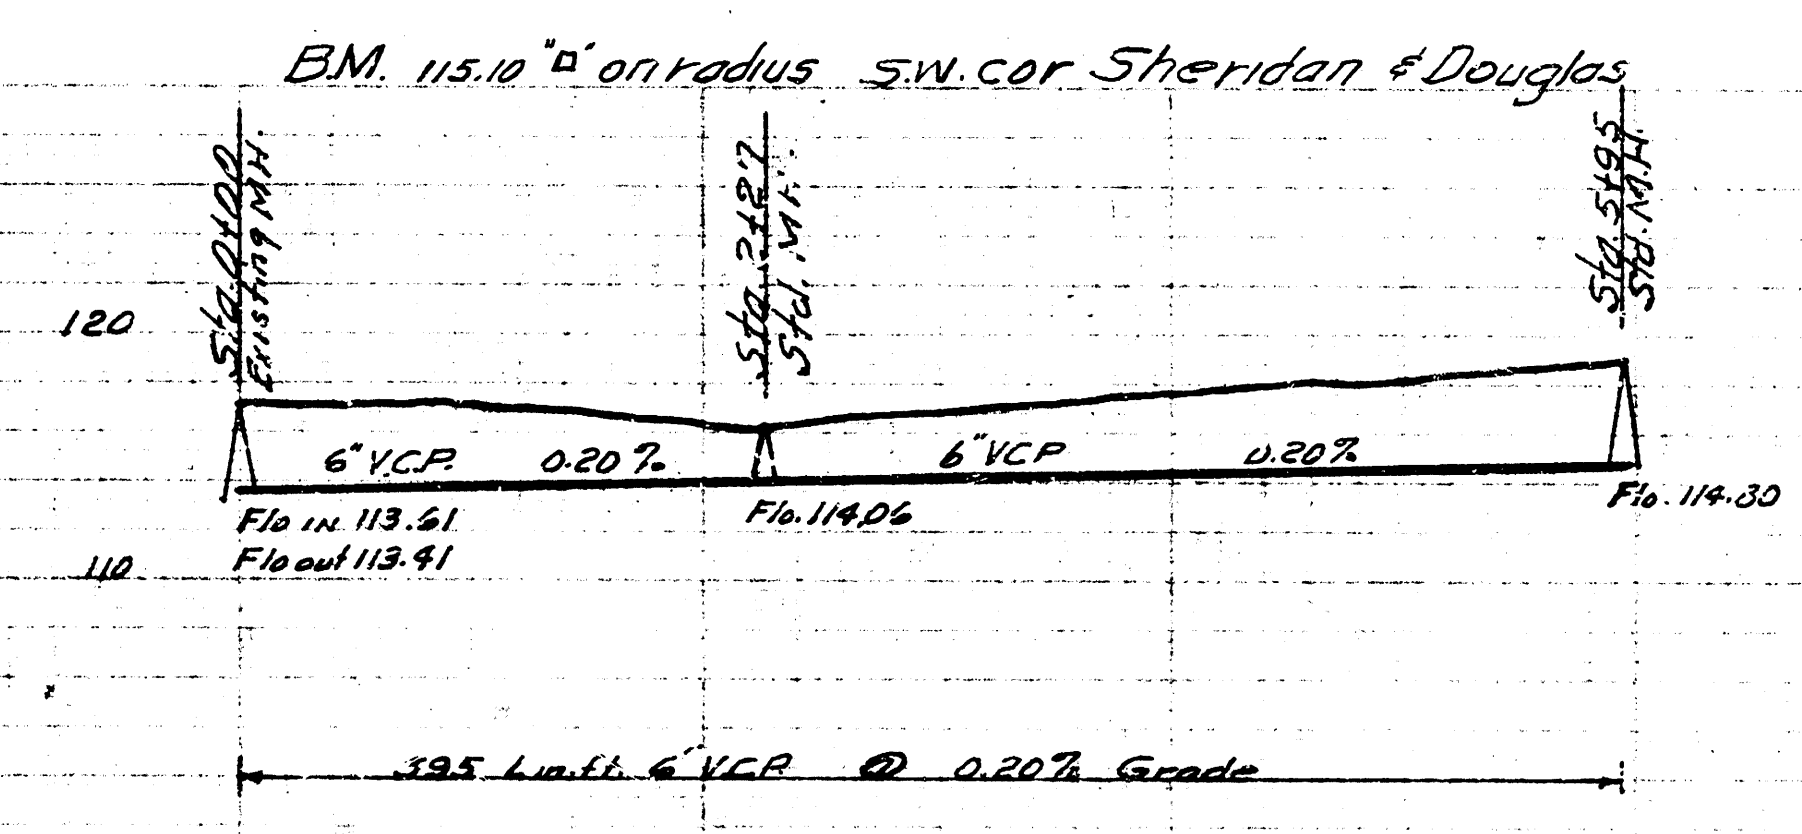

NOTE TO CONTRACTOR
This project will be constructed under the supervision of the CITY ENGINEER and conforming to the SPECIFICATIONS of the CITY OF WICHITA. The CONTRACTOR will maintain the City of Wichita for all construction, Plans, and inspection.

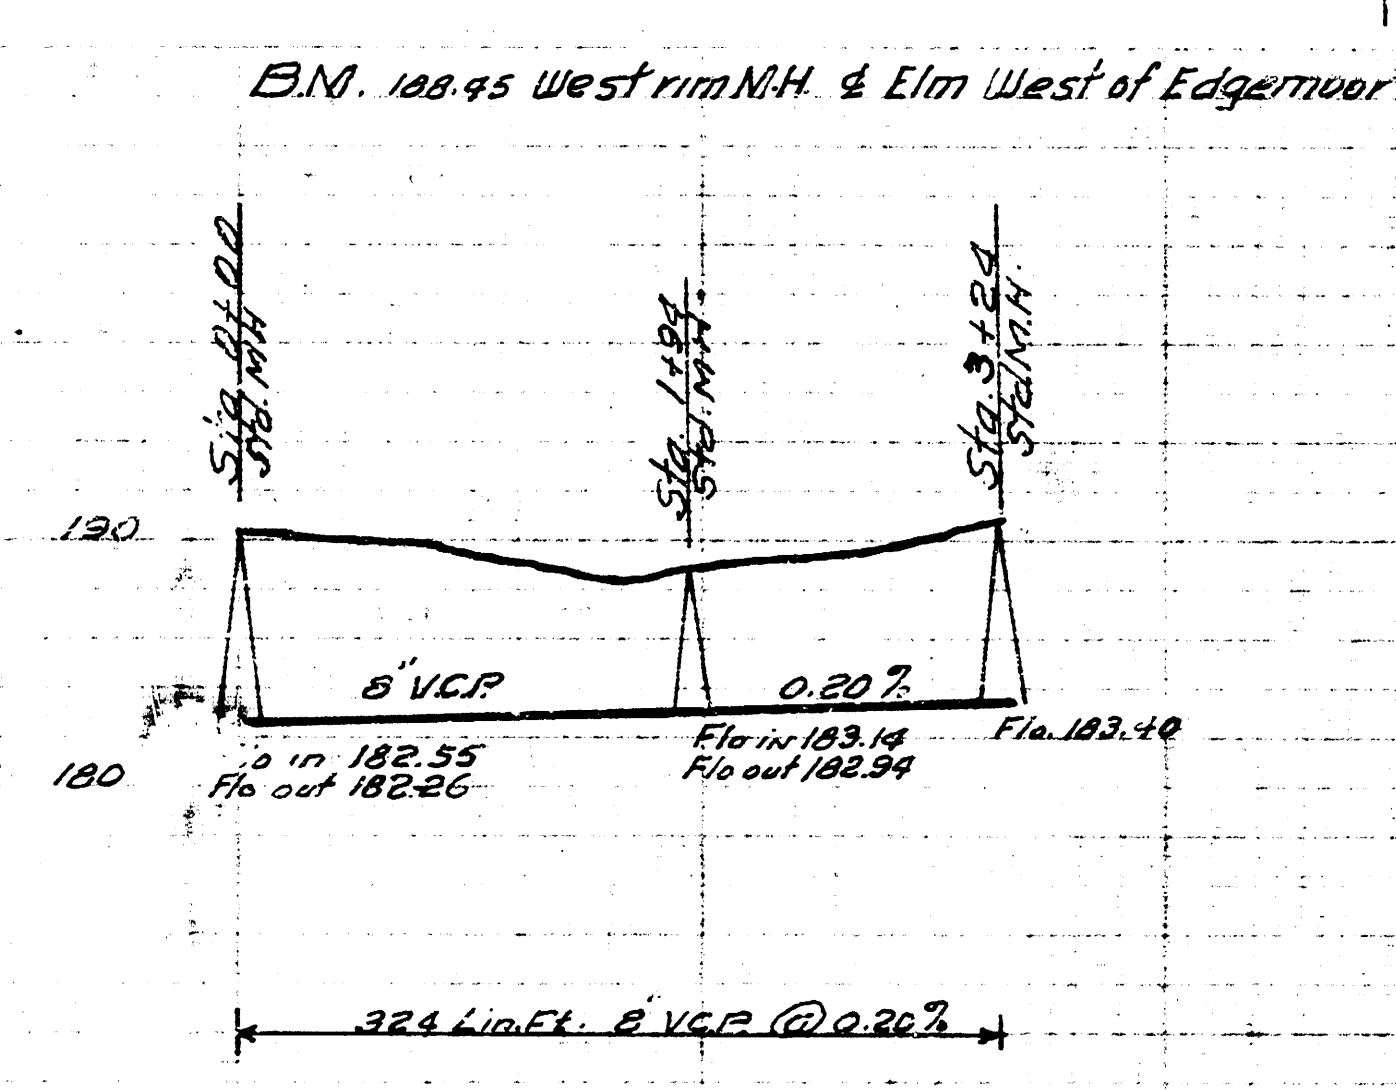

Drawn by
10-6-59
McLain
Checked by
Boek No. 7-51

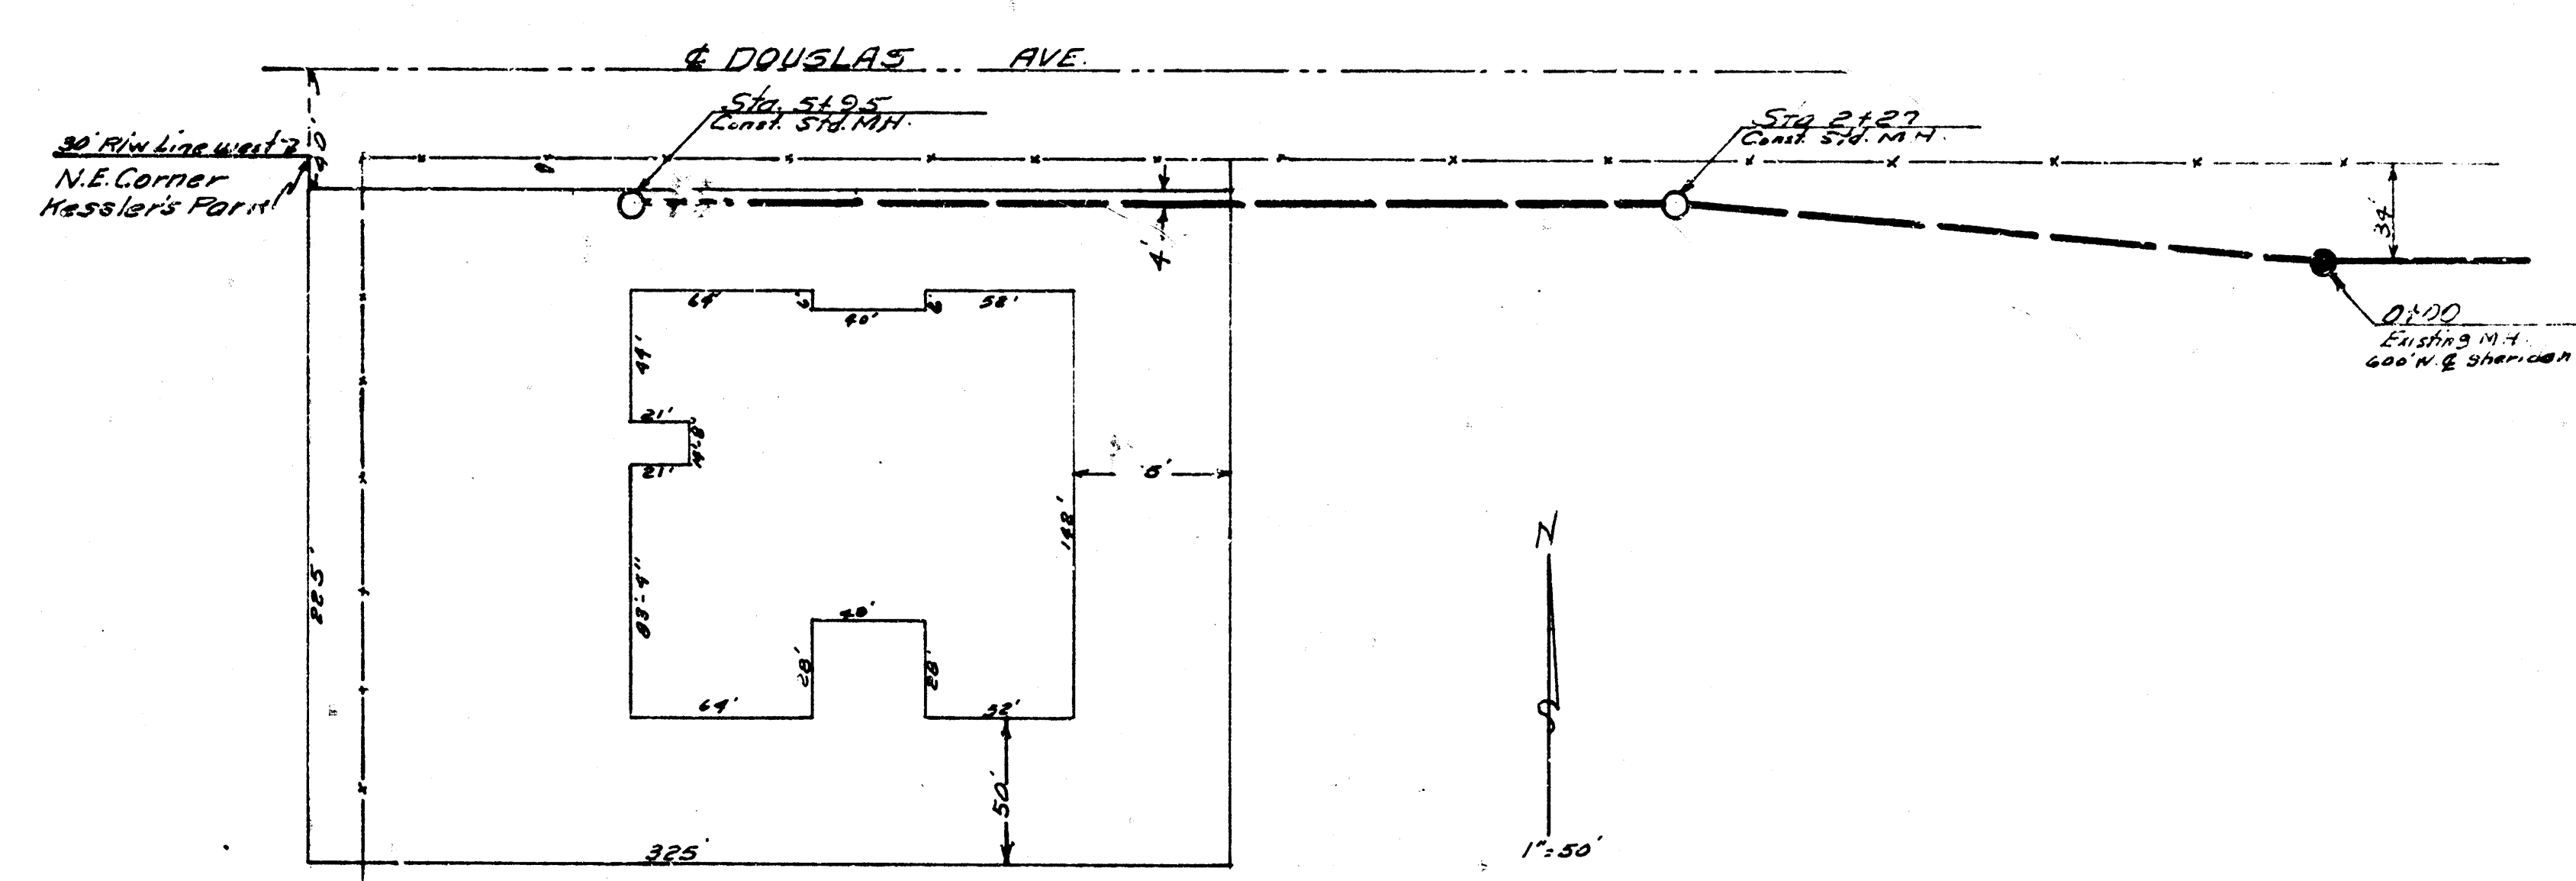

EAST ARMORY SAN SEWER
CITY OF WICHITA KANSAS
B.E. SMITH CITY ENGINEER
Private Contract



EAST ARMORY SAN SEWER
CITY OF WICHITA KANSAS
B.E. SMITH CITY ENGINEER
Private Contract